




PROPOSED FRONT ELEVATION

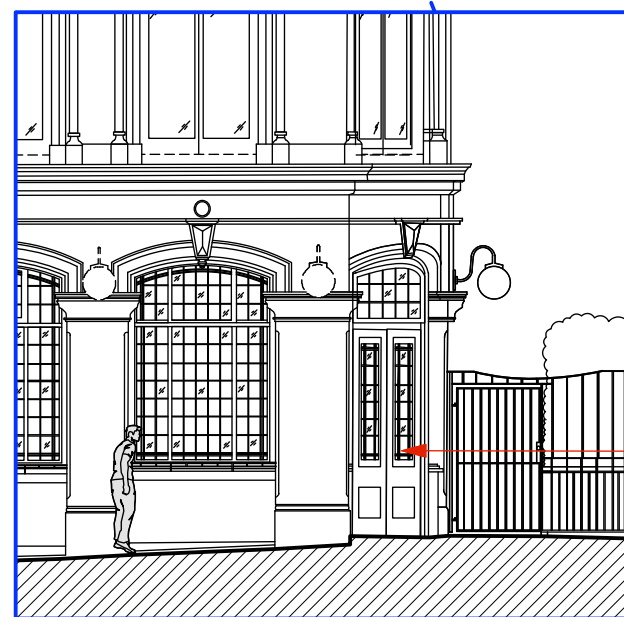

PROPOSED FRONT ELEVATION
scale 1 : 100

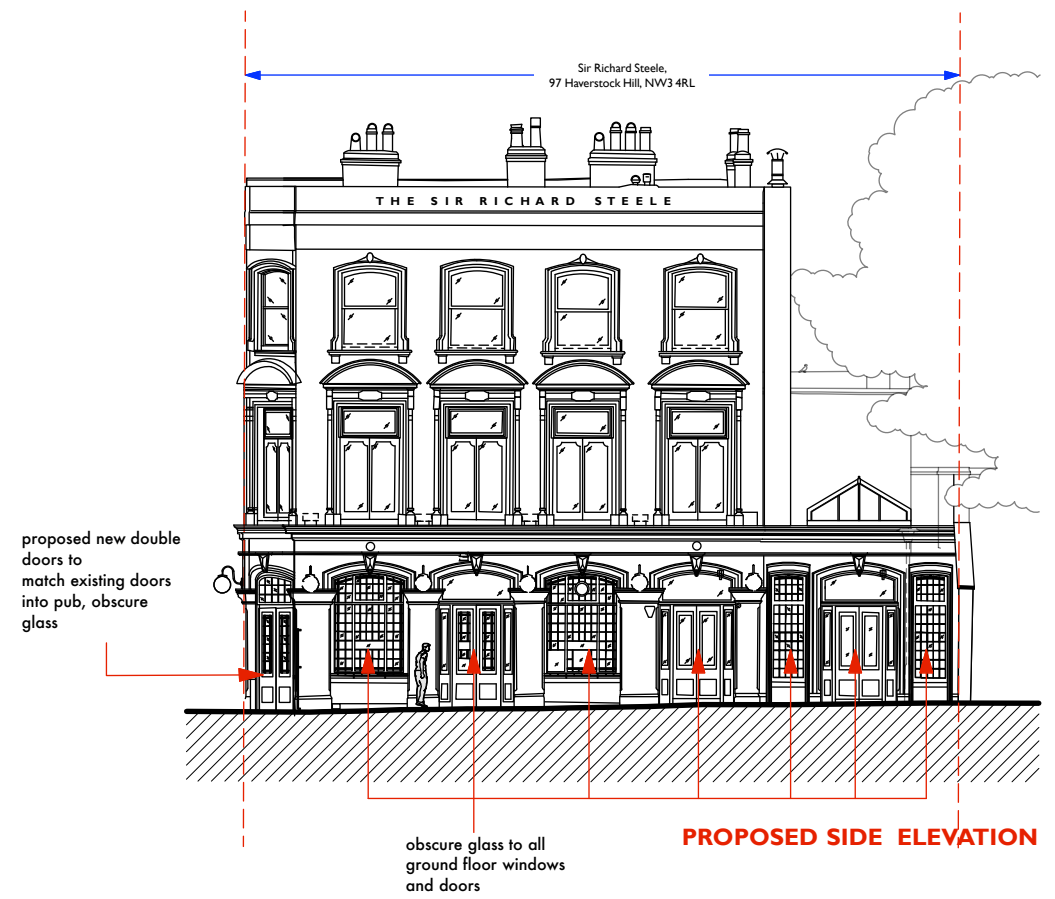

PROPOSED SIDE ELEVATION

 

<p>DO NOT SCALE THIS DRAWING WRITTEN DIMENSIONS ONLY TO BE USED ALL DIMENSIONS ARE IN MILLIMETRES ALL DIMENSIONS TO BE VERIFIED ON SITE ANY INCONSISTENCIES TO BE REPORTED TO THE ARCHITECT IMMEDIATELY</p>	<p>Job No 7118</p>	<p>p-ad 192D Compton Hill Road, Notting Hill Gate, London, W8 7TH t: 0208-459172 e: hallo@p-ad.co.uk</p>	<p>p-ad</p>
	<p>FOR PLANNING PURPOSES ONLY</p>	<p>Title PROPOSED ELEVATIONS</p>	
	<p>The Sir Richard Steele 97 Haverstock Hill London, NW3 4RL</p>	<p>drawn by BB scale 1:100 & 1: 200 @ A3 number 7118 -06 rev A</p>	