

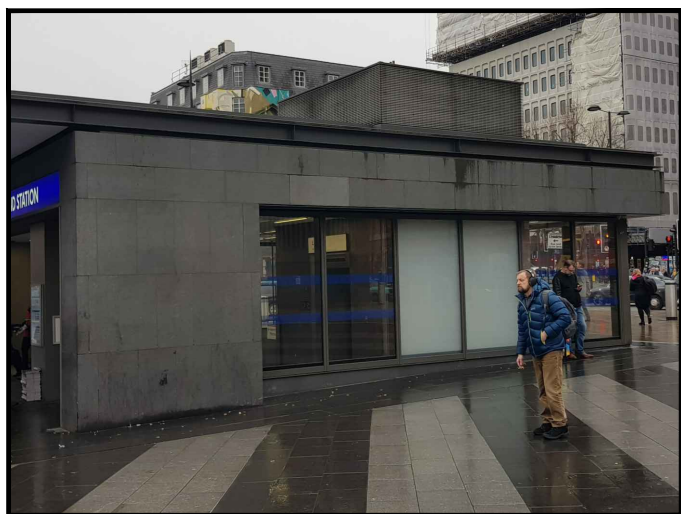


SITE LOCATION
(Scale 1:50000)

Ordnance Survey map extract based upon Landranger map series with the permission of the controller of Her Majesty's Stationery Office Licence No. 0100023487 Crown copyright.

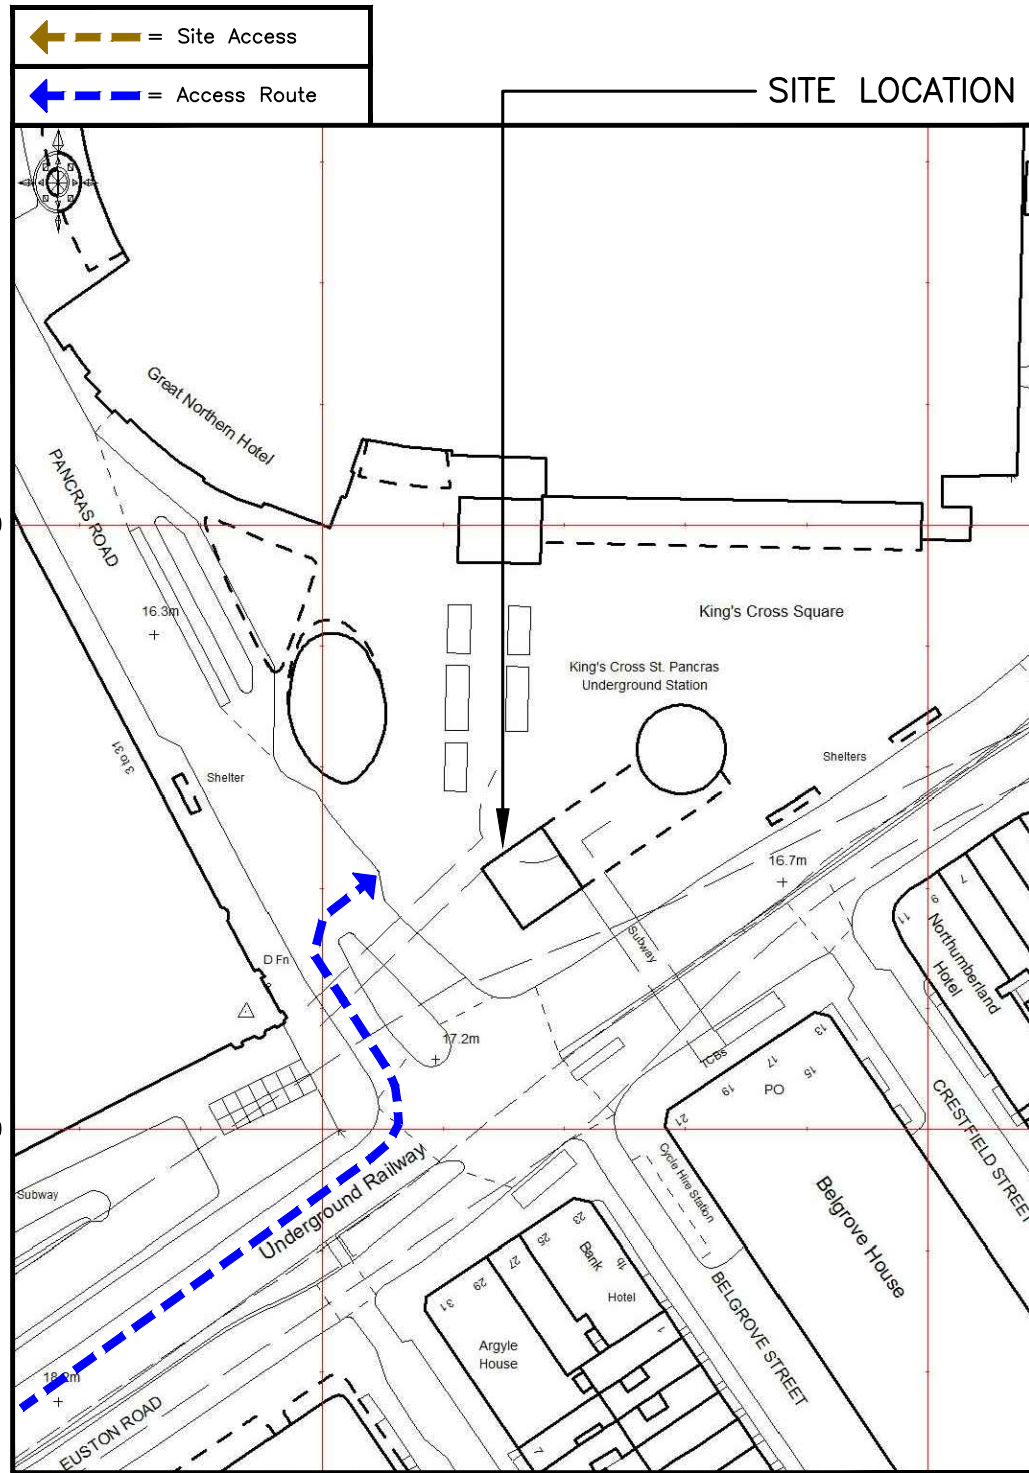


SITE PHOTOGRAPH

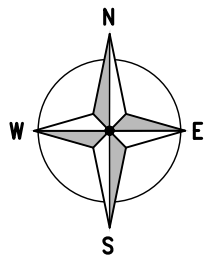

DETAILED SITE LOCATION
(Scale 1:1250)

Based upon Ordnance Survey map extract with the permission of the Controller of Her Majesty's Stationery Office. Crown copyright. Licence No. 100020449

 

ORIGINAL SCALE AT A3 - 1:1250

ALL DIMENSIONS IN METRES

ALL DIMENSIONS ARE IN mm UNLESS NOTED OTHERWISE

N.G.R	E: 530233 N: 182948
CONCESSION REQUIRED	NO

DIRECTIONS TO SITE:
HEADING SOUTH ON M1 CONTINUE STRAIGHT ON TO STAPLES CORNER. BEAR LEFT THEN ENTER THE ROUNDABOUT AND TAKE THE FIRST EXIT ON TO EDGEWARE ROAD. AFTER 0.2 MILES TAKE THE SLIPROAD RIGHT THEN BEAR LEFT ON TO A5 EDGEWARE ROAD. AFTER 4.2 MILES BEAR LEFT THEN CONTINUE STRAIGHT ON TO A501 MARYLEBONE ROAD. THE SITE WILL BE ON THE LEFT HAND SIDE AFTER APPROX. 2.0 MILES.

NOTES:


A	Issued for Approval	BB	CT	06.02.18
REV	MODIFICATION	BY	CH	DATE

Cell Name	Opt.
TFL KINGS CROSS	-

Cell ID No		
CTIL	TEF	VF
242424	099844	N/A


Site Address / Contact Details
KINGS CROSS STATION
EUSTON ROAD
LONDON
N1C 4AG

Drawing Title: SITE LOCATION MAPS				
Purpose of issue: PLANNING				Dwg Rev:
Drawing Number: 100				A
Surveyed By: CT	Original Sheet Size: A3		Pack Issue:	
Drawn: BB	Date: 06.02.18	Checked: CT	Date: 06.02.18	C

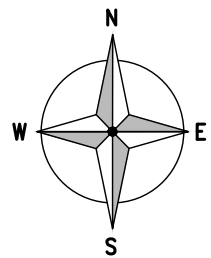


= Site Access
 = Access Route

SITE LOCATION

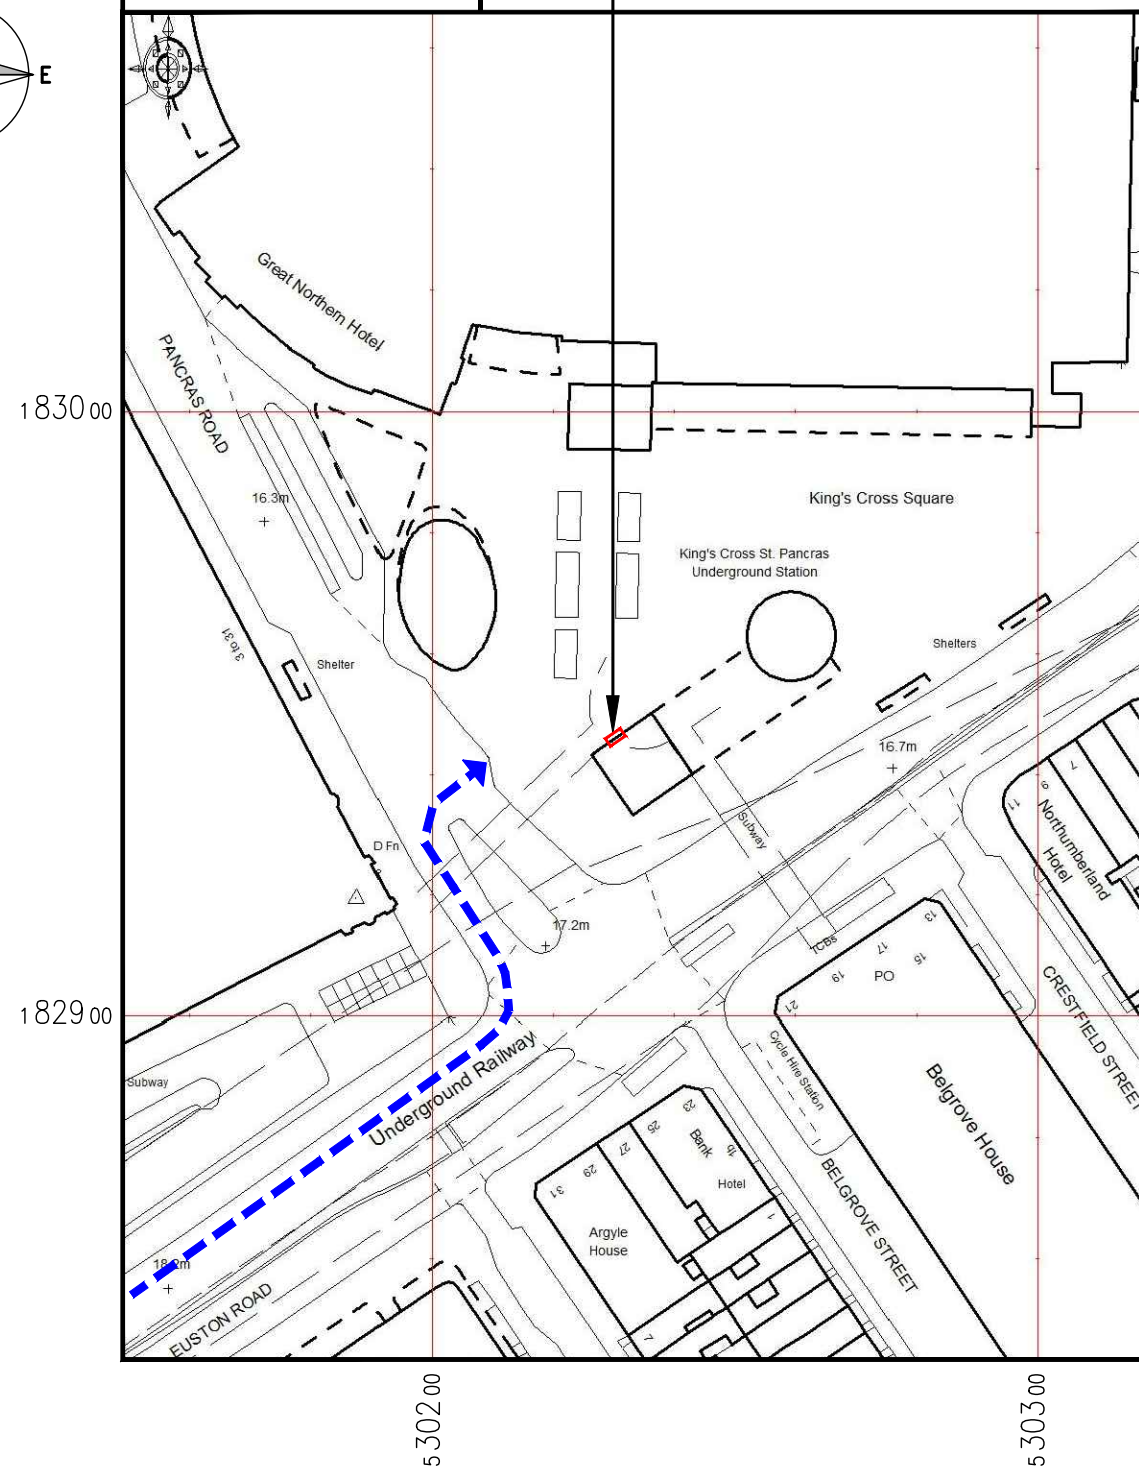


DETAILED SITE LOCATION
(Scale 1:1250)

Based upon Ordnance Survey map extract with the permission of the Controller of Her Majesty's Stationery Office. Crown copyright. Licence No. 100020449

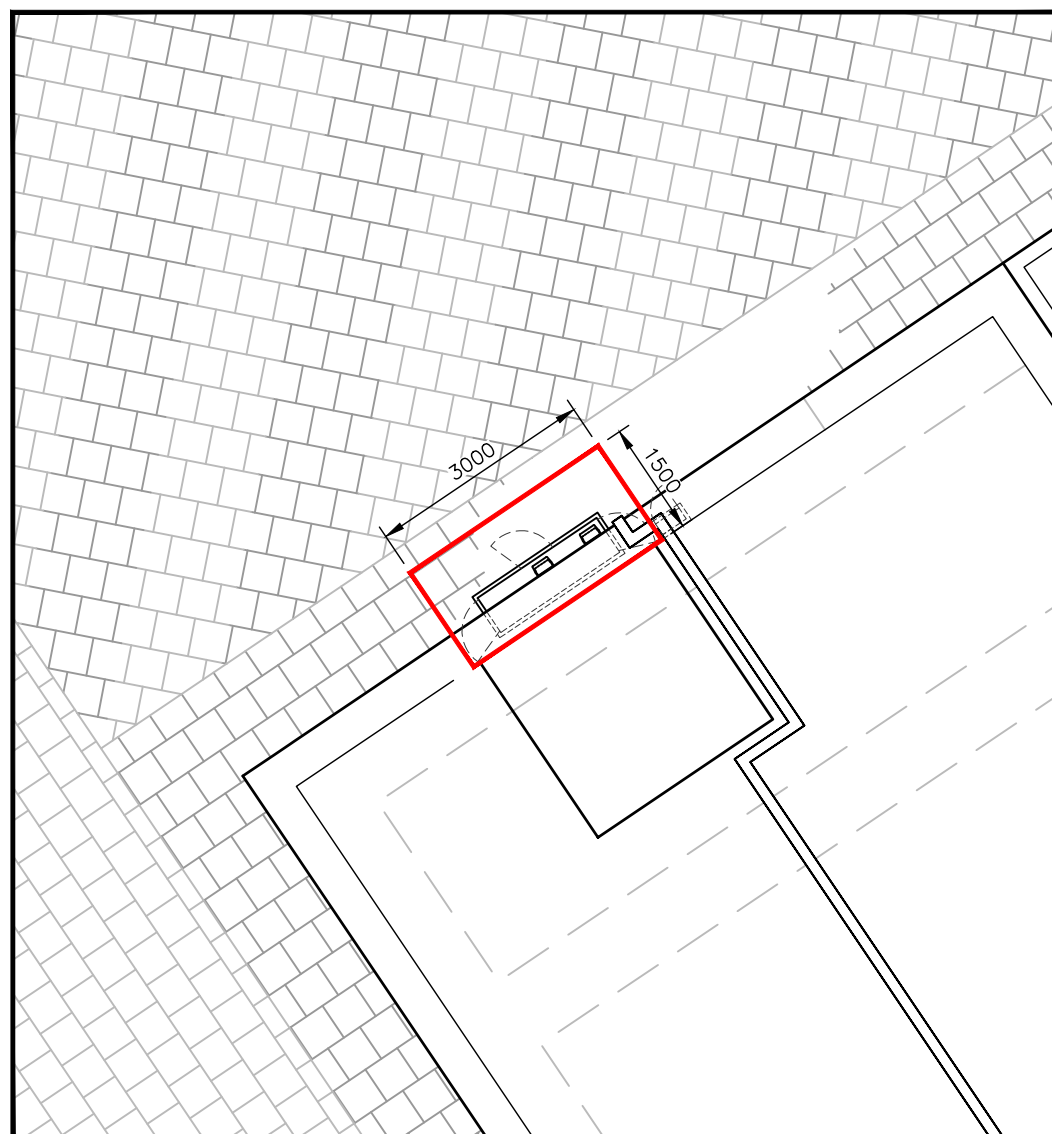

DEMISE PLAN
(1:100)

 

ALL DIMENSIONS ARE IN mm UNLESS NOTED OTHERWISE

N.G.R | E: 530233 N: 182948

CONCESSION REQUIRED | NO

DIRECTIONS TO SITE:
HEADING SOUTH ON M1 CONTINUE STRAIGHT ON TO STAPLES CORNER. BEAR LEFT THEN ENTER THE ROUNDABOUT AND TAKE THE FIRST EXIT ON TO EDGEWARE ROAD. AFTER 0.2 MILES TAKE THE SLIPROAD RIGHT THEN BEAR LEFT ON TO A5 EDGEWARE ROAD. AFTER 4.2 MILES BEAR LEFT THEN CONTINUE STRAIGHT ON TO A501 MARYLEBONE ROAD. THE SITE WILL BE ON THE LEFT HAND SIDE AFTER APPROX. 2.0 MILES.

NOTES:

A	Issued for Approval	BB	CT	06.02.18
REV	MODIFICATION	BY	CH	DATE



NET COVERAGE SOLUTIONS
 CRAVEN COURT
 STANHOPE ROAD
 CAMBERLEY
 SURREY GU15 3BS
 TEL: +44(0)1276 854440
 FAX: +44(0)1276 854450



CTIL - LONDON

Cell Name	Opt.
TFL KINGS CROSS	-

Cell ID No		
CTIL	TEF	VF
242424	099844	N/A

Site Address / Contact Details
 KINGS CROSS STATION
 EUSTON ROAD
 LONDON
 N1C 4AG



Drawing Title: LEASE DRAWING

Purpose of issue: **PLANNING** Dwg Rev:


Drawing Number: 101 A

Surveyed By: CT Original Sheet Size: A3 Pack Issue:

Drawn: BB Date: 06.02.18 Checked: CT Date: 06.02.18 C

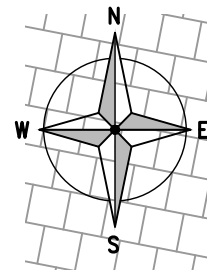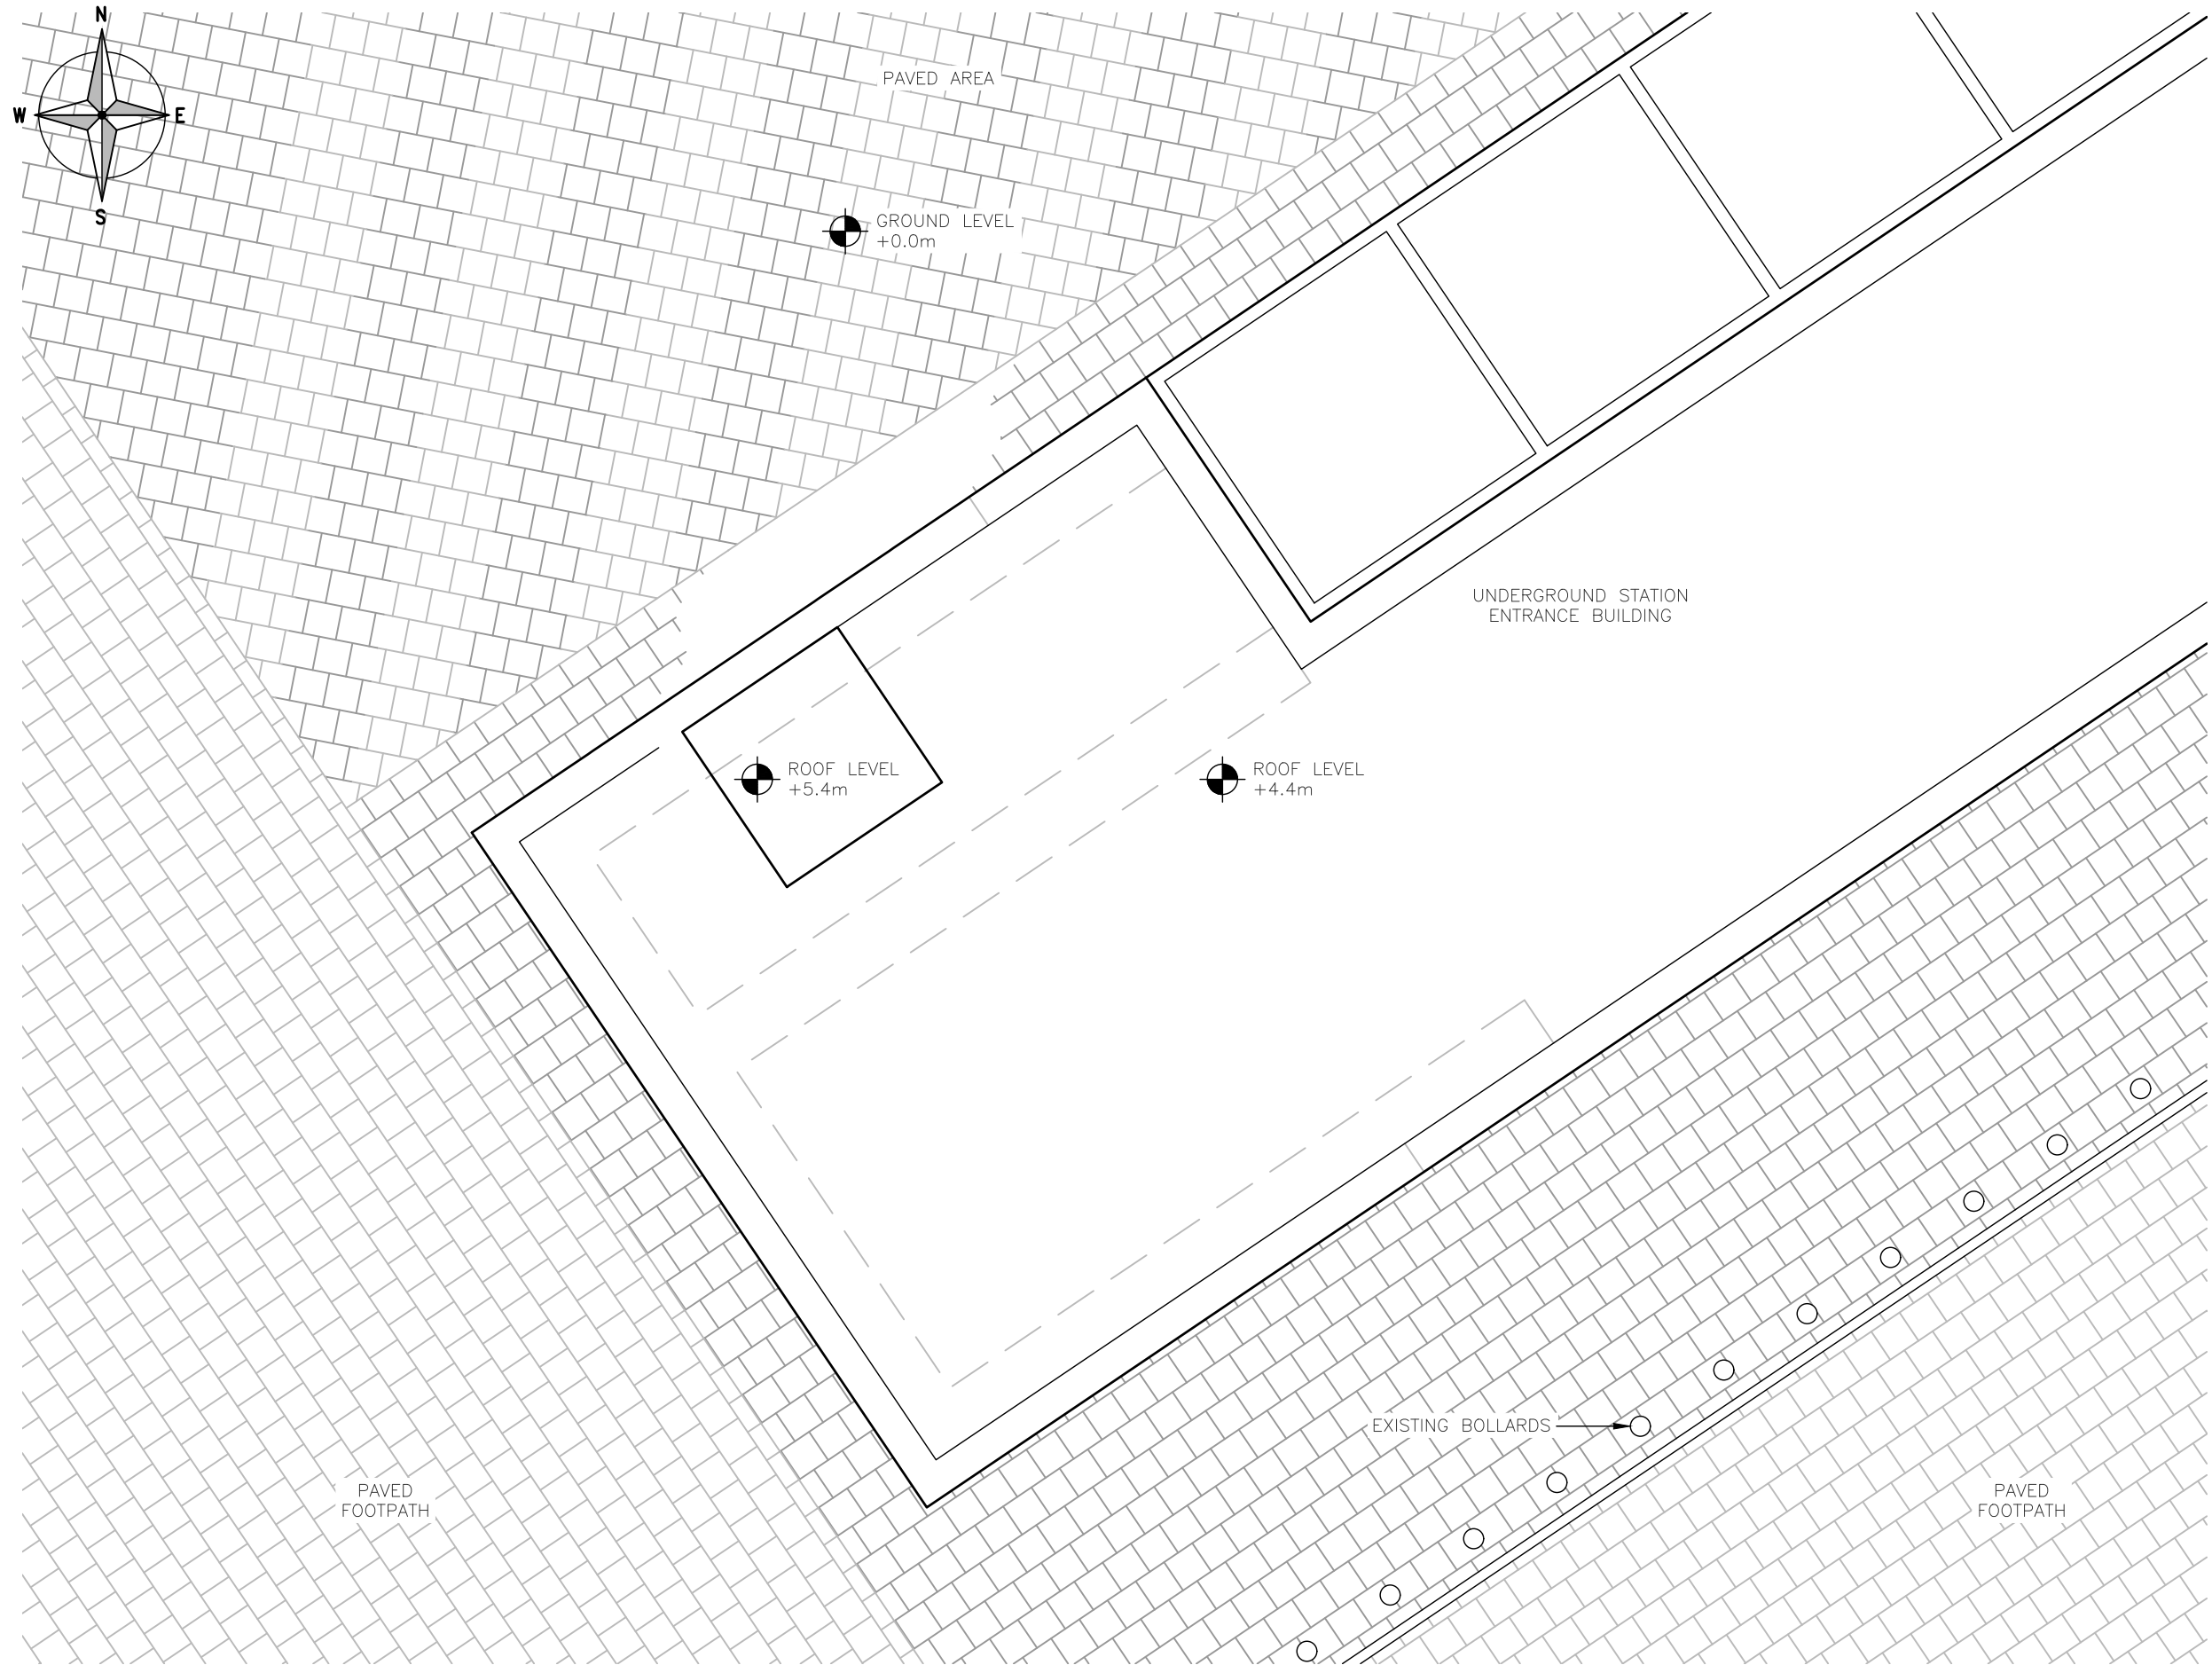

EXISTING SITE PLAN
(1:100)

 

ORIGINAL SCALE AT A3 - 1:100 ALL DIMENSIONS IN MILLIMETRES

ALL DIMENSIONS ARE IN mm UNLESS NOTED OTHERWISE

N.G.R E: 530233 N: 182948
CONCESSION REQUIRED NO

NOTES:

A	Issued for Approval	BB	CT	06.02.18
REV	MODIFICATION	BY	CH	DATE

NET COVERAGE SOLUTIONS
 CRAVEN COURT
 STANHOPE ROAD
 CAMBERLEY
 SURREY GU15 3BS

TEL: +44(0)1276 854440
 FAX: +44(0)1276 854450

CTIL - LONDON

Cell Name	Opt.
TFL KINGS CROSS	-

Cell ID No		
CTIL	TEF	VF
242424	099844	N/A

Site Address / Contact Details
 KINGS CROSS STATION
 EUSTON ROAD
 LONDON
 N1C 4AG


Drawing Title: EXISTING SITE PLAN

Purpose of issue: PLANNING Dwg Rev: A


Drawing Number: 200

Surveyed By: CT Original Sheet Size: A3 Pack Issue: C

Drawn: BB Date: 06.02.18 Checked: CT Date: 06.02.18

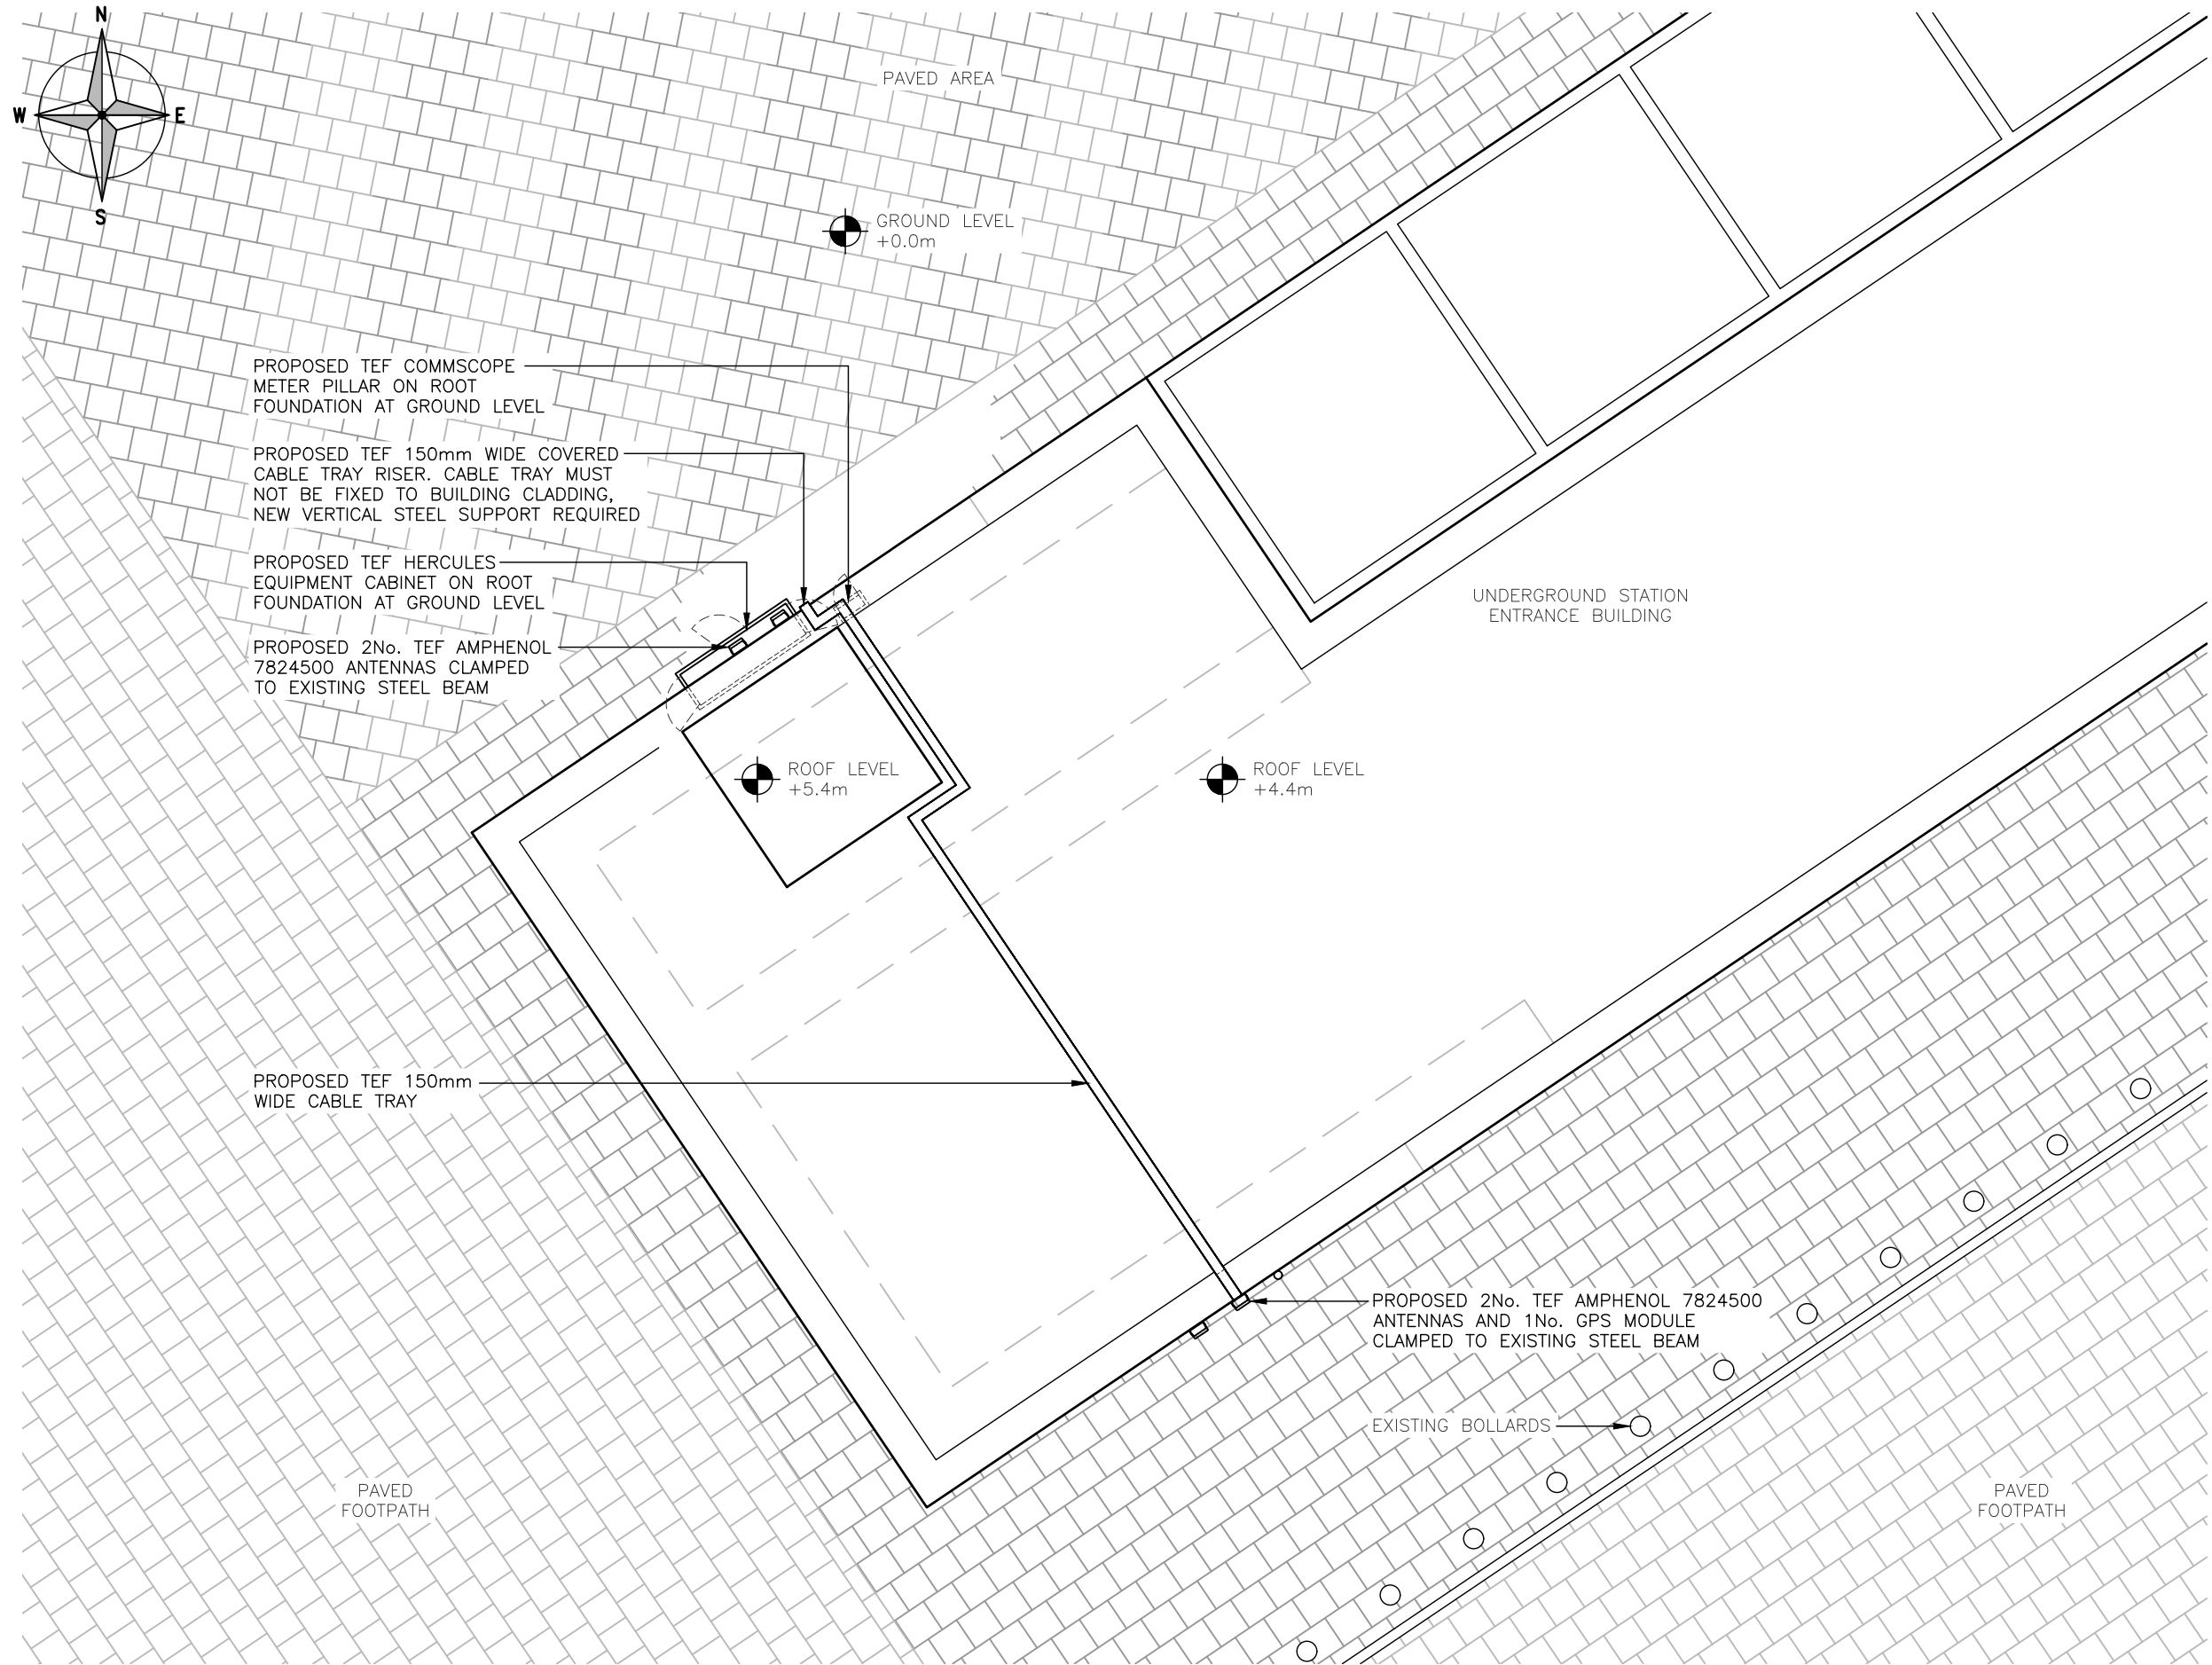

PROPOSED SITE PLAN
(1:100)

 

ORIGINAL SCALE AT A3 - 1:100

ALL DIMENSIONS IN MILLIMETRES

The drawings comply with TEF & Vodafone Standard ICNIRP guidelines.
Designed in accordance with CTIL document: SDN0008

ALL DIMENSIONS ARE IN mm UNLESS NOTED OTHERWISE

N.G.R	E: 530233	N: 182948
CONCESSION REQUIRED		NO

NOTES:

B	Meter Pillar Added	BB	CT	07.03.18
A	Issued for Approval	BB	CT	06.02.18
REV	MODIFICATION	BY	CH	DATE

NET COVERAGE SOLUTIONS
CRAVEN COURT
STANHOPE ROAD
CAMBERLEY
SURREY GU15 3BS

TEL: +44(0)1276 854440
FAX: +44(0)1276 854450

CTIL - LONDON

Cell Name	Opt.
TFL KINGS CROSS	-


Cell ID No		
CTIL	TEF	VF
242424	099844	N/A

Site Address / Contact Details
KINGS CROSS STATION
EUSTON ROAD
LONDON
N1C 4AG


Drawing Title: PROPOSED SITE PLAN

Purpose of issue:	PLANNING	Dwg Rev:
Drawing Number:	201	B

Surveyed By:	CT	Original Sheet Size:	A3	Pack Issue:				
Drawn:	BB	Date:	06.02.18	Checked:	CT	Date:	06.02.18	C

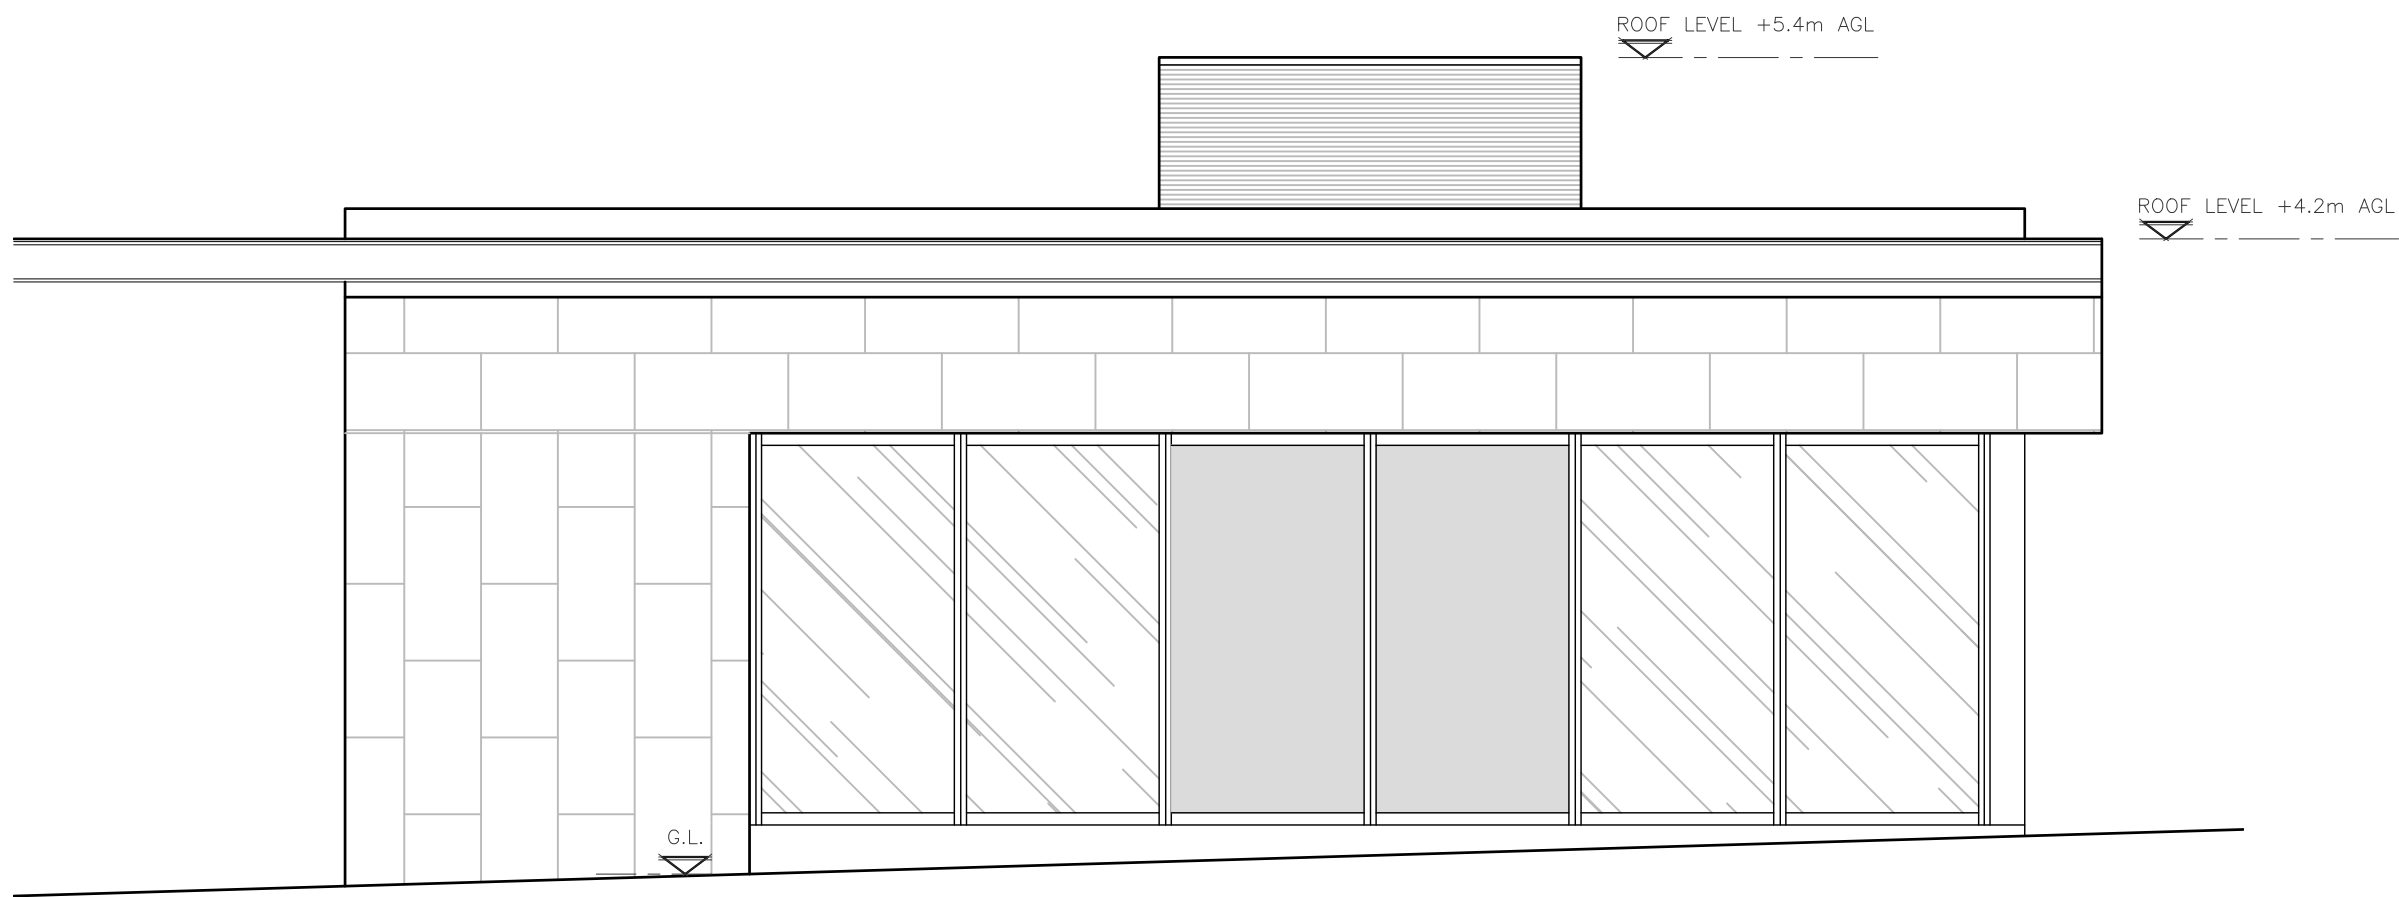

EXISTING NORTH WEST ELEVATION
(1:50)

 

ALL DIMENSIONS ARE IN mm UNLESS NOTED OTHERWISE

N.G.R | E: 530233 N: 182948

CONCESSION REQUIRED | NO

NOTES:

REV	Issued for Approval	BB	CT	06.02.18
	MODIFICATION	BY	CH	DATE



NET COVERAGE SOLUTIONS
 CRAVEN COURT
 STANHOPE ROAD
 CAMBERLEY
 SURREY GU15 3BS
 TEL: +44(0)1276 854440
 FAX: +44(0)1276 854450



CTIL - LONDON

Cell Name	Opt.
TFL KINGS CROSS	-

Cell ID No		
CTIL	TEF	VF
242424	099844	N/A

Site Address / Contact Details
 KINGS CROSS STATION
 EUSTON ROAD
 LONDON
 N1C 4AG

Drawing Title:
EXISTING SITE ELEVATION

Purpose of issue:
PLANNING

Drawing Number:
300

Surveyed By: CT Original Sheet Size: A3 Pack Issue: C


Drawn: BB Date: 06.02.18 Checked: CT Date: 06.02.18

ALL DIMENSIONS ARE IN mm UNLESS NOTED OTHERWISE

N.G.R | E: 530233 N: 182948

CONCESSION REQUIRED | NO

NOTES:

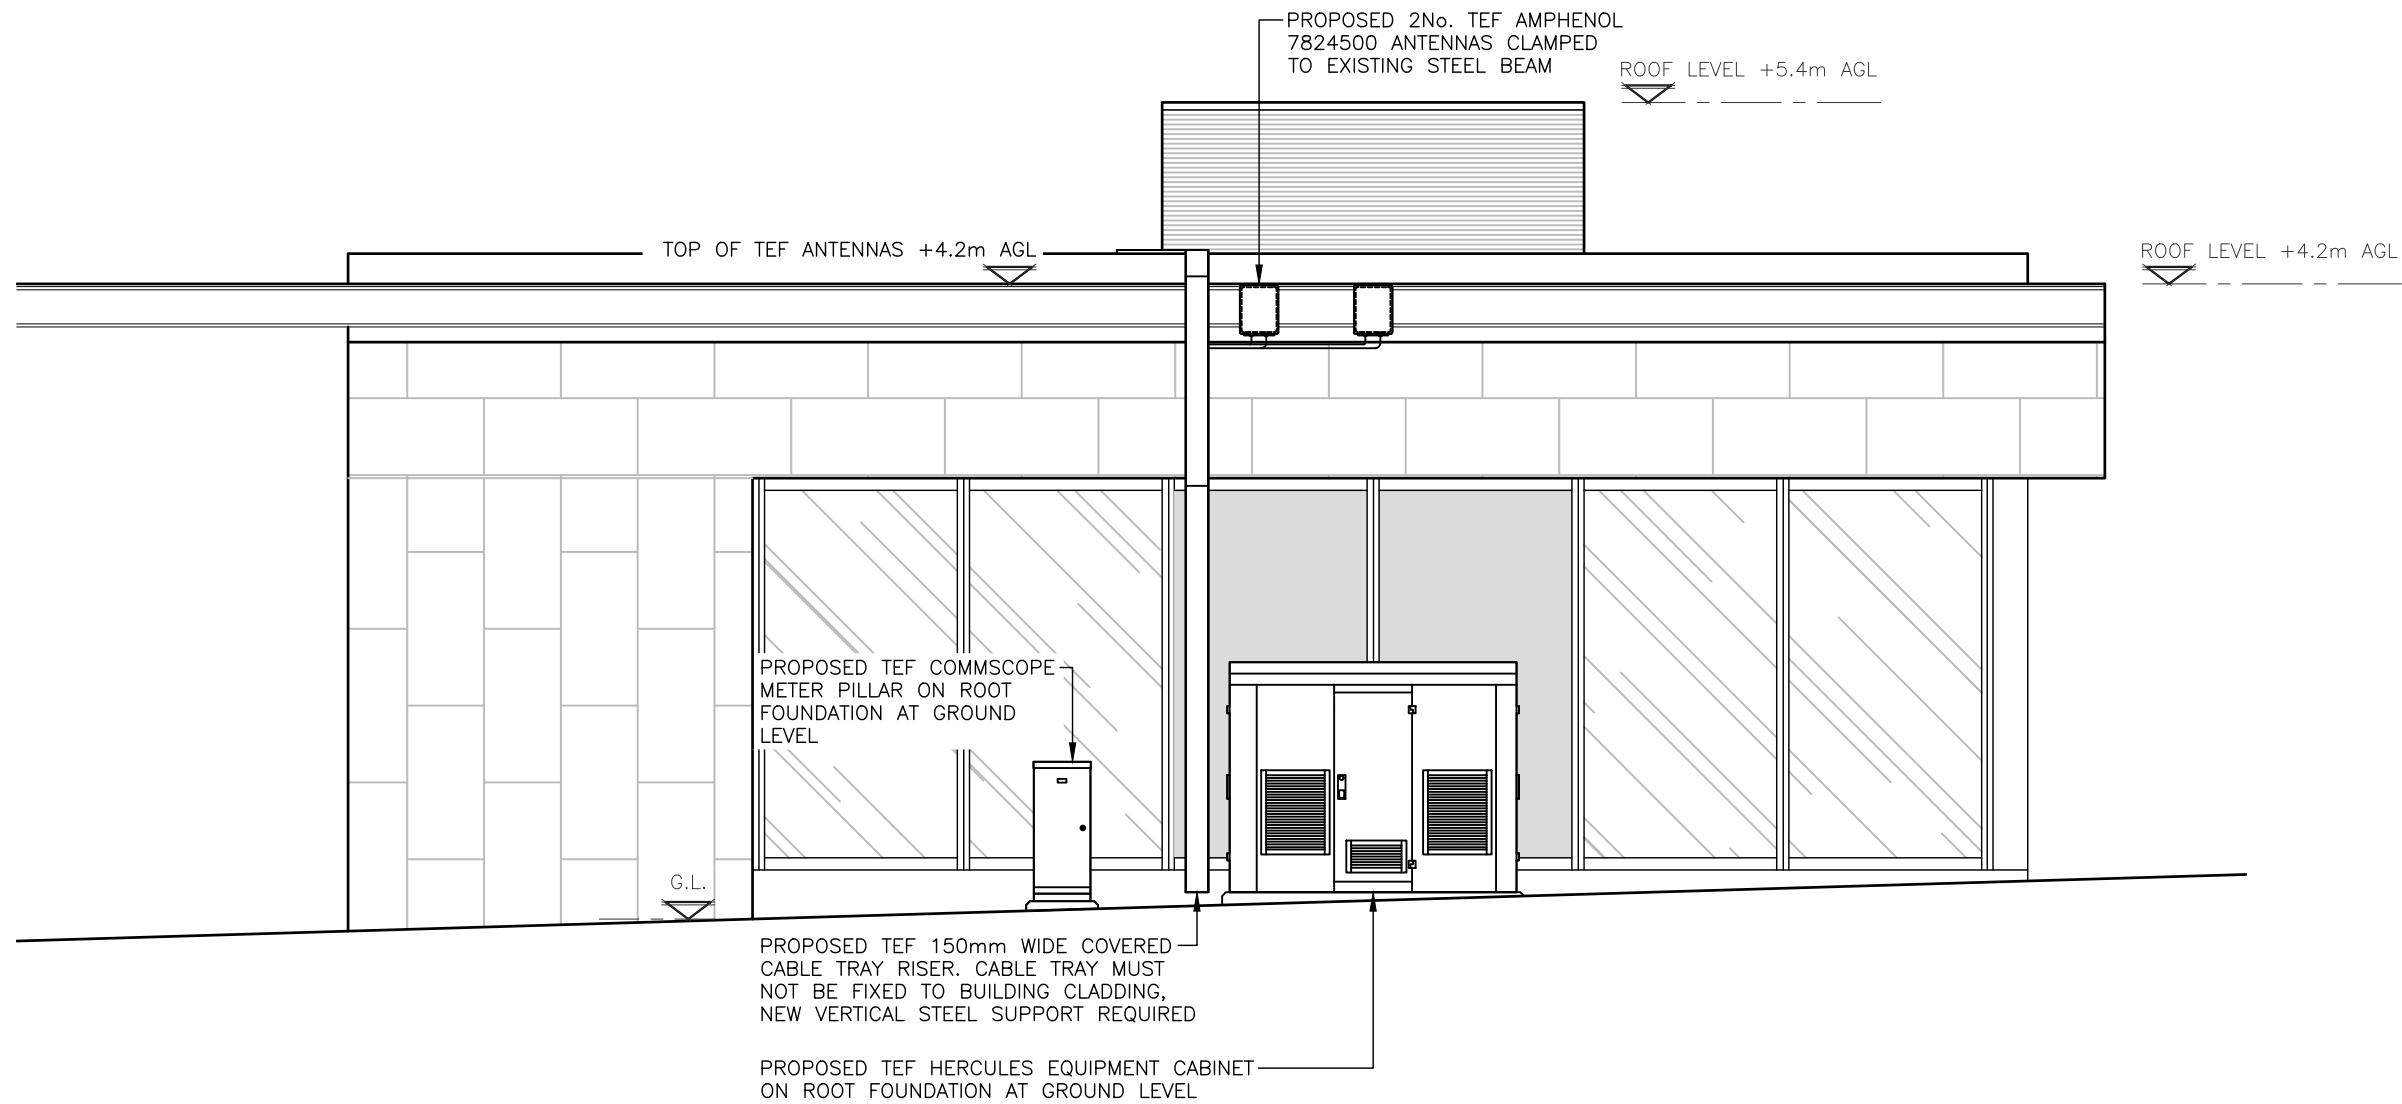

PROPOSED NORTH WEST ELEVATION
(1:50)

2500 2000 1500 1000 500 0 1000 2000 3000 4000 5000

ORIGINAL SCALE AT A3 - 1:50

ALL DIMENSIONS IN MILLIMETRES

The drawings comply with TEF & Vodafone Standard ICNIRP guidelines.
Designed in accordance with CTIL document: SDN0008

B	Meter Pillar Added	BB	CT	07.03.18
A	Issued for Approval	BB	CT	06.02.18
REV	MODIFICATION	BY	CH	DATE

NET COVERAGE SOLUTIONS
CRAVEN COURT
STANHOPE ROAD
CAMBERLEY
SURREY GU15 3BS

TEL: +44(0)1276 854440
FAX: +44(0)1276 854450

CTIL - LONDON

Cell Name	Opt.
TFL KINGS CROSS	-

Cell ID No		
CTIL	TEF	VF
242424	099844	N/A

Site Address / Contact Details

KINGS CROSS STATION
EUSTON ROAD
LONDON
N1C 4AG

Drawing Title: PROPOSED SITE ELEVATION			
Purpose of issue: PLANNING			Dwg Rev: B
Drawing Number: 301			Pack Issue: C
Drawn: BB	Date: 06.02.18	Checked: CT	Date: 06.02.18
Surveyed By: CT		Original Sheet Size: A3	