



(A/2.22) BUILDING SECTION: WEST-EAST scale 1:100

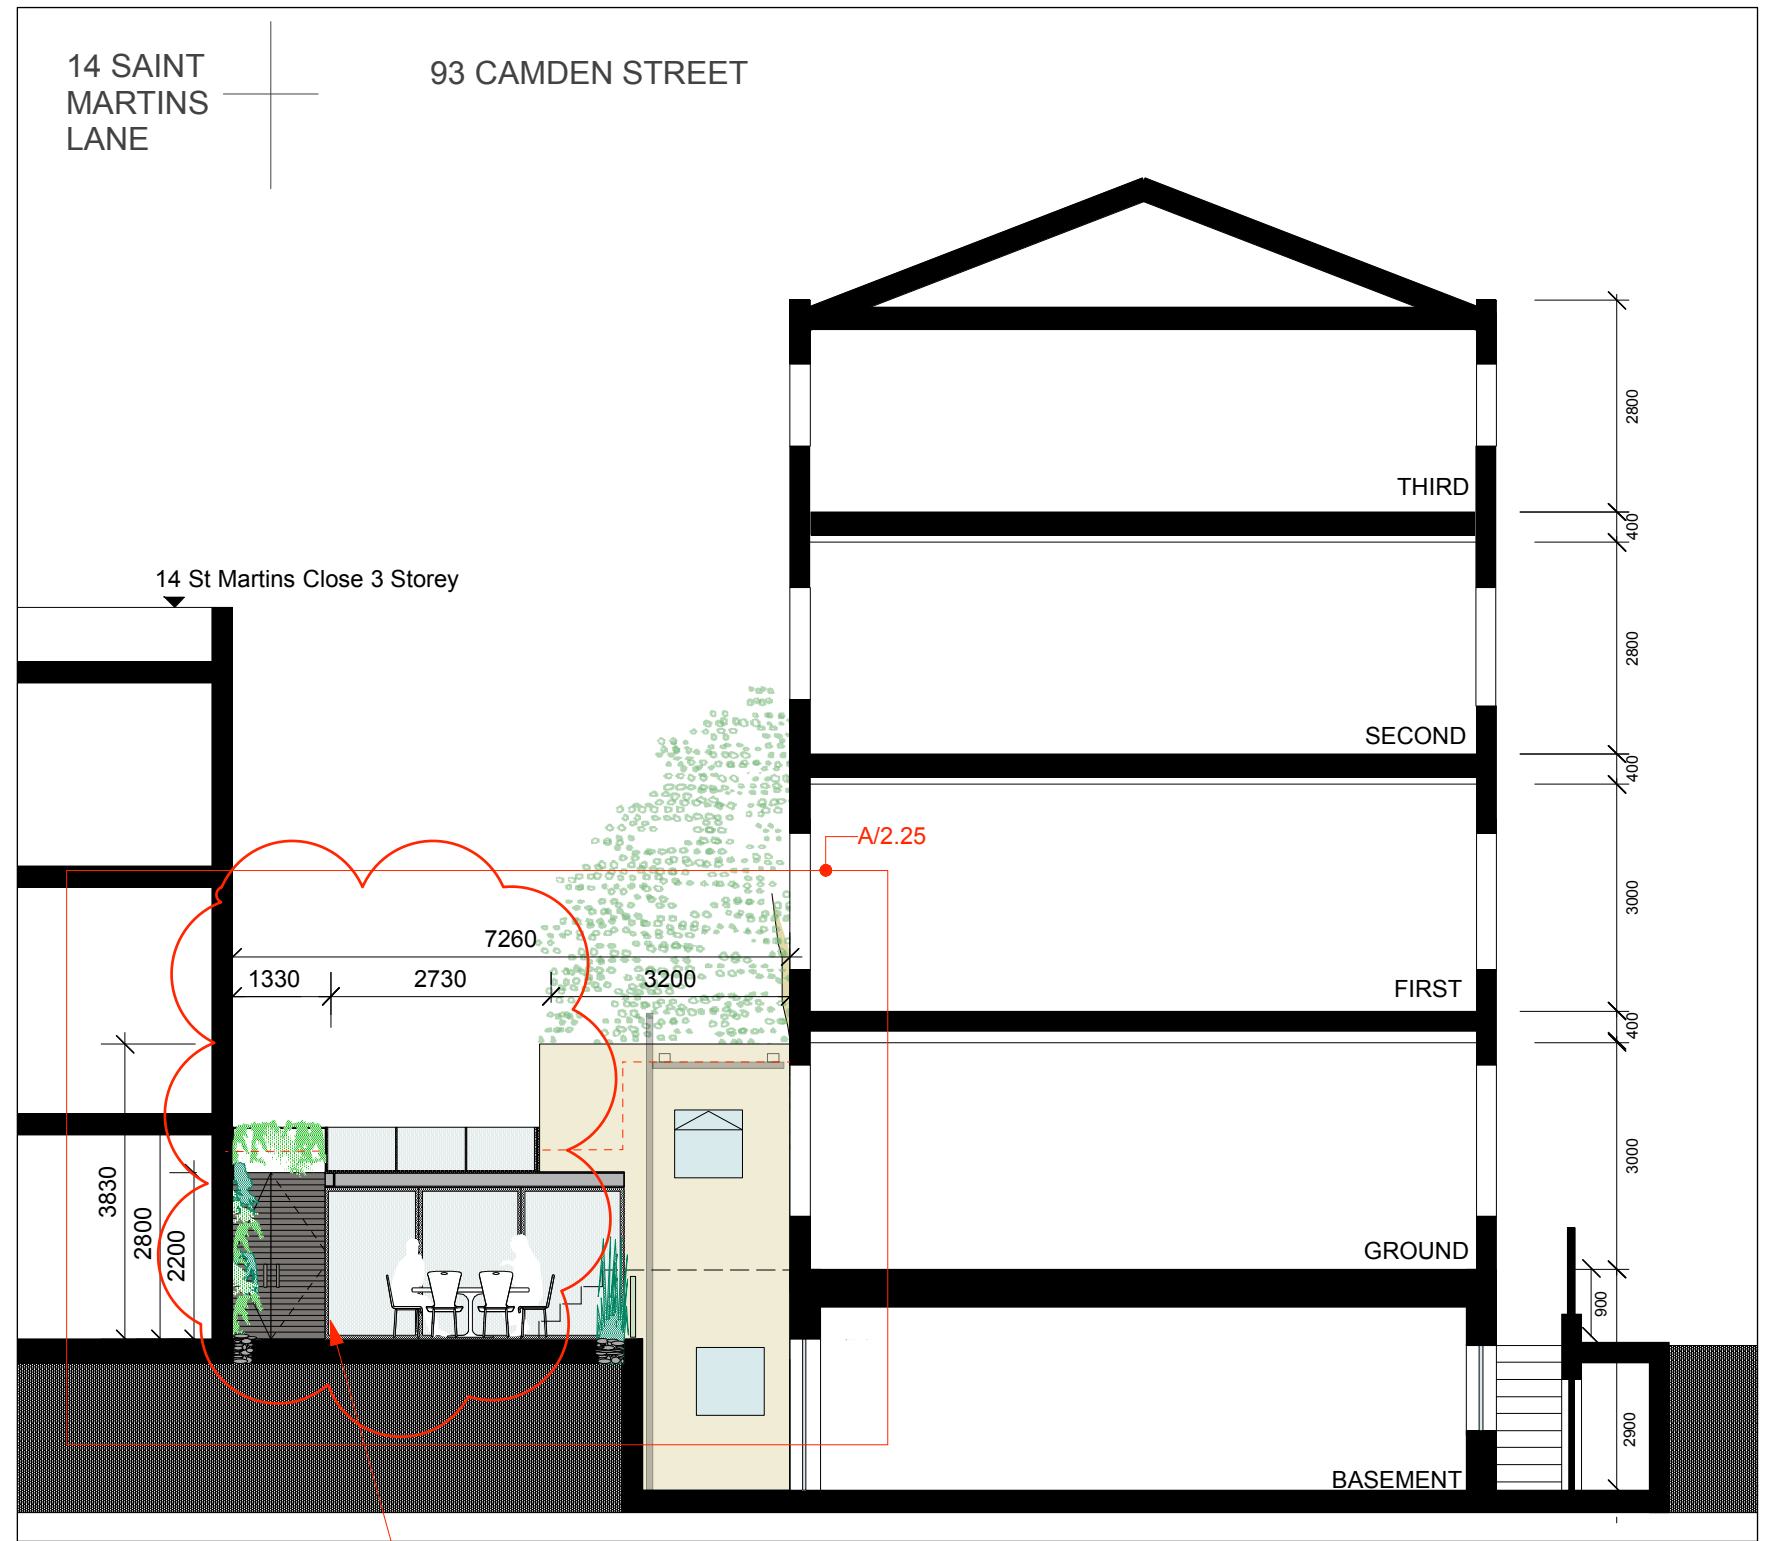

B/2.22) GARDEN SECTION: SOUTH ELEVATION scale 1:100

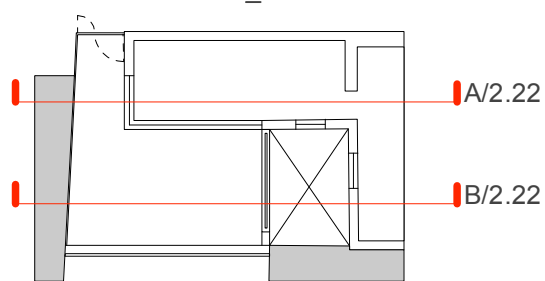

**REV A**  
 Door updated to be timber  
 to match fencing.  
 Extension dimension  
 reduced from 2950mm to  
 2730mm.

PLANNING
29/01/18 For Planning
27/05/18 Rev A
Timber fence to replace wall
<b>93 CAMDEN STREET</b>
<b>P2.23 Rev A</b>
PROPOSED ELEVATION & SECTIONS AA & BB
Scale 1:100@A3
Naomi de Graaf 93 Camden St Ground Floor London NW1 0HP