




NORTH ELEVATION

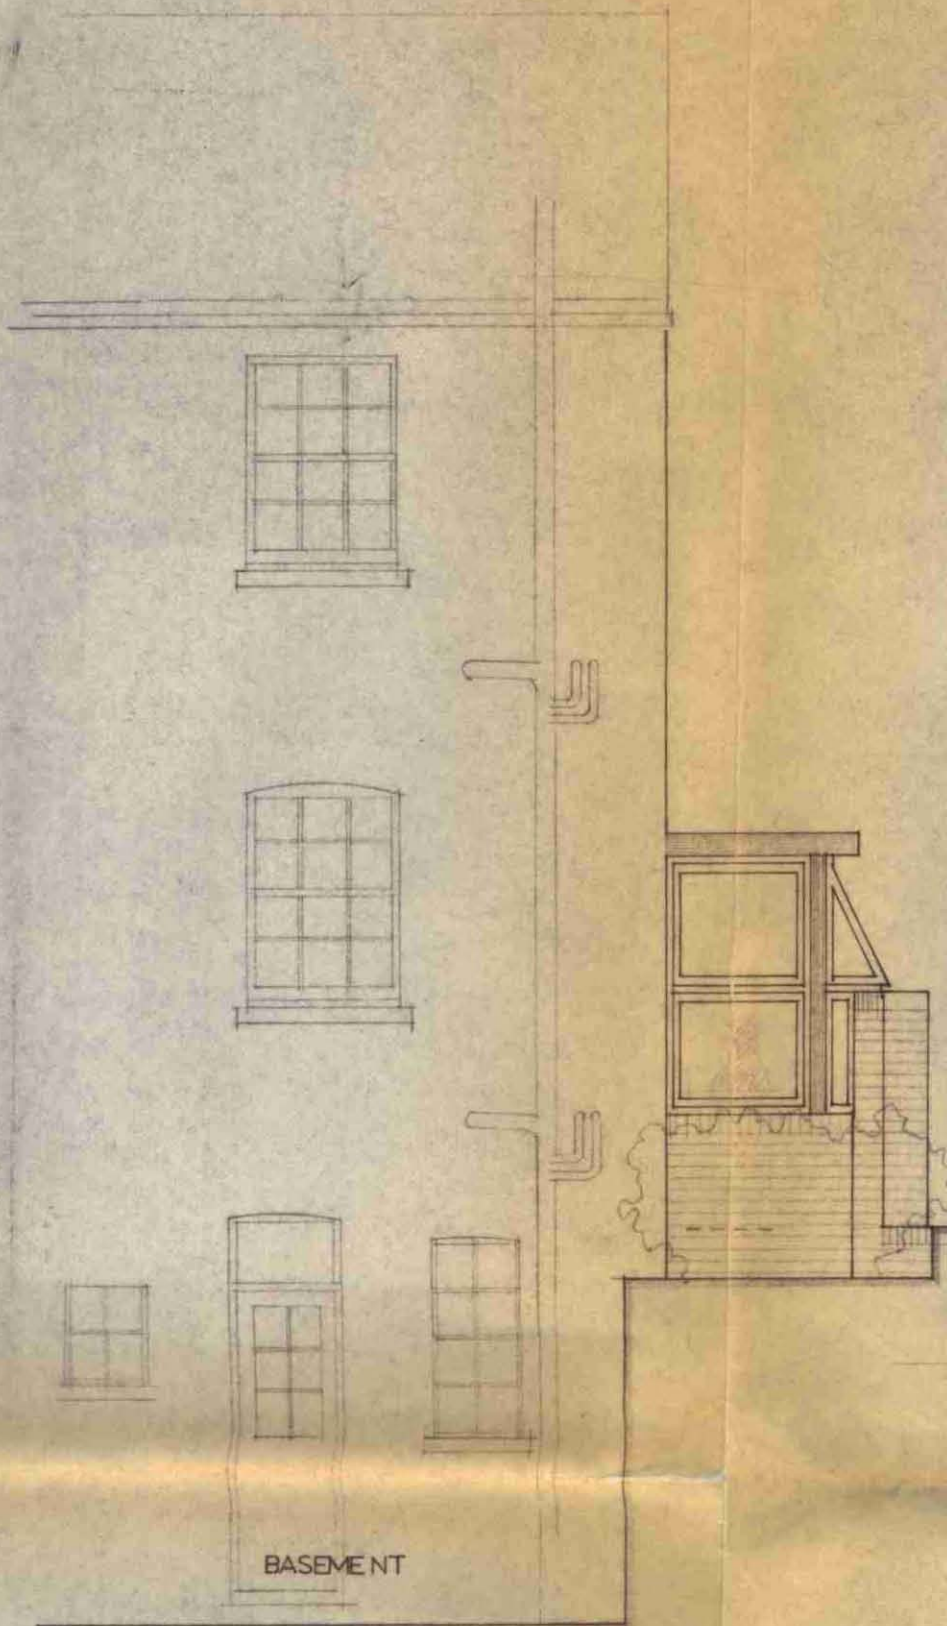


SOUTH ELEVATION

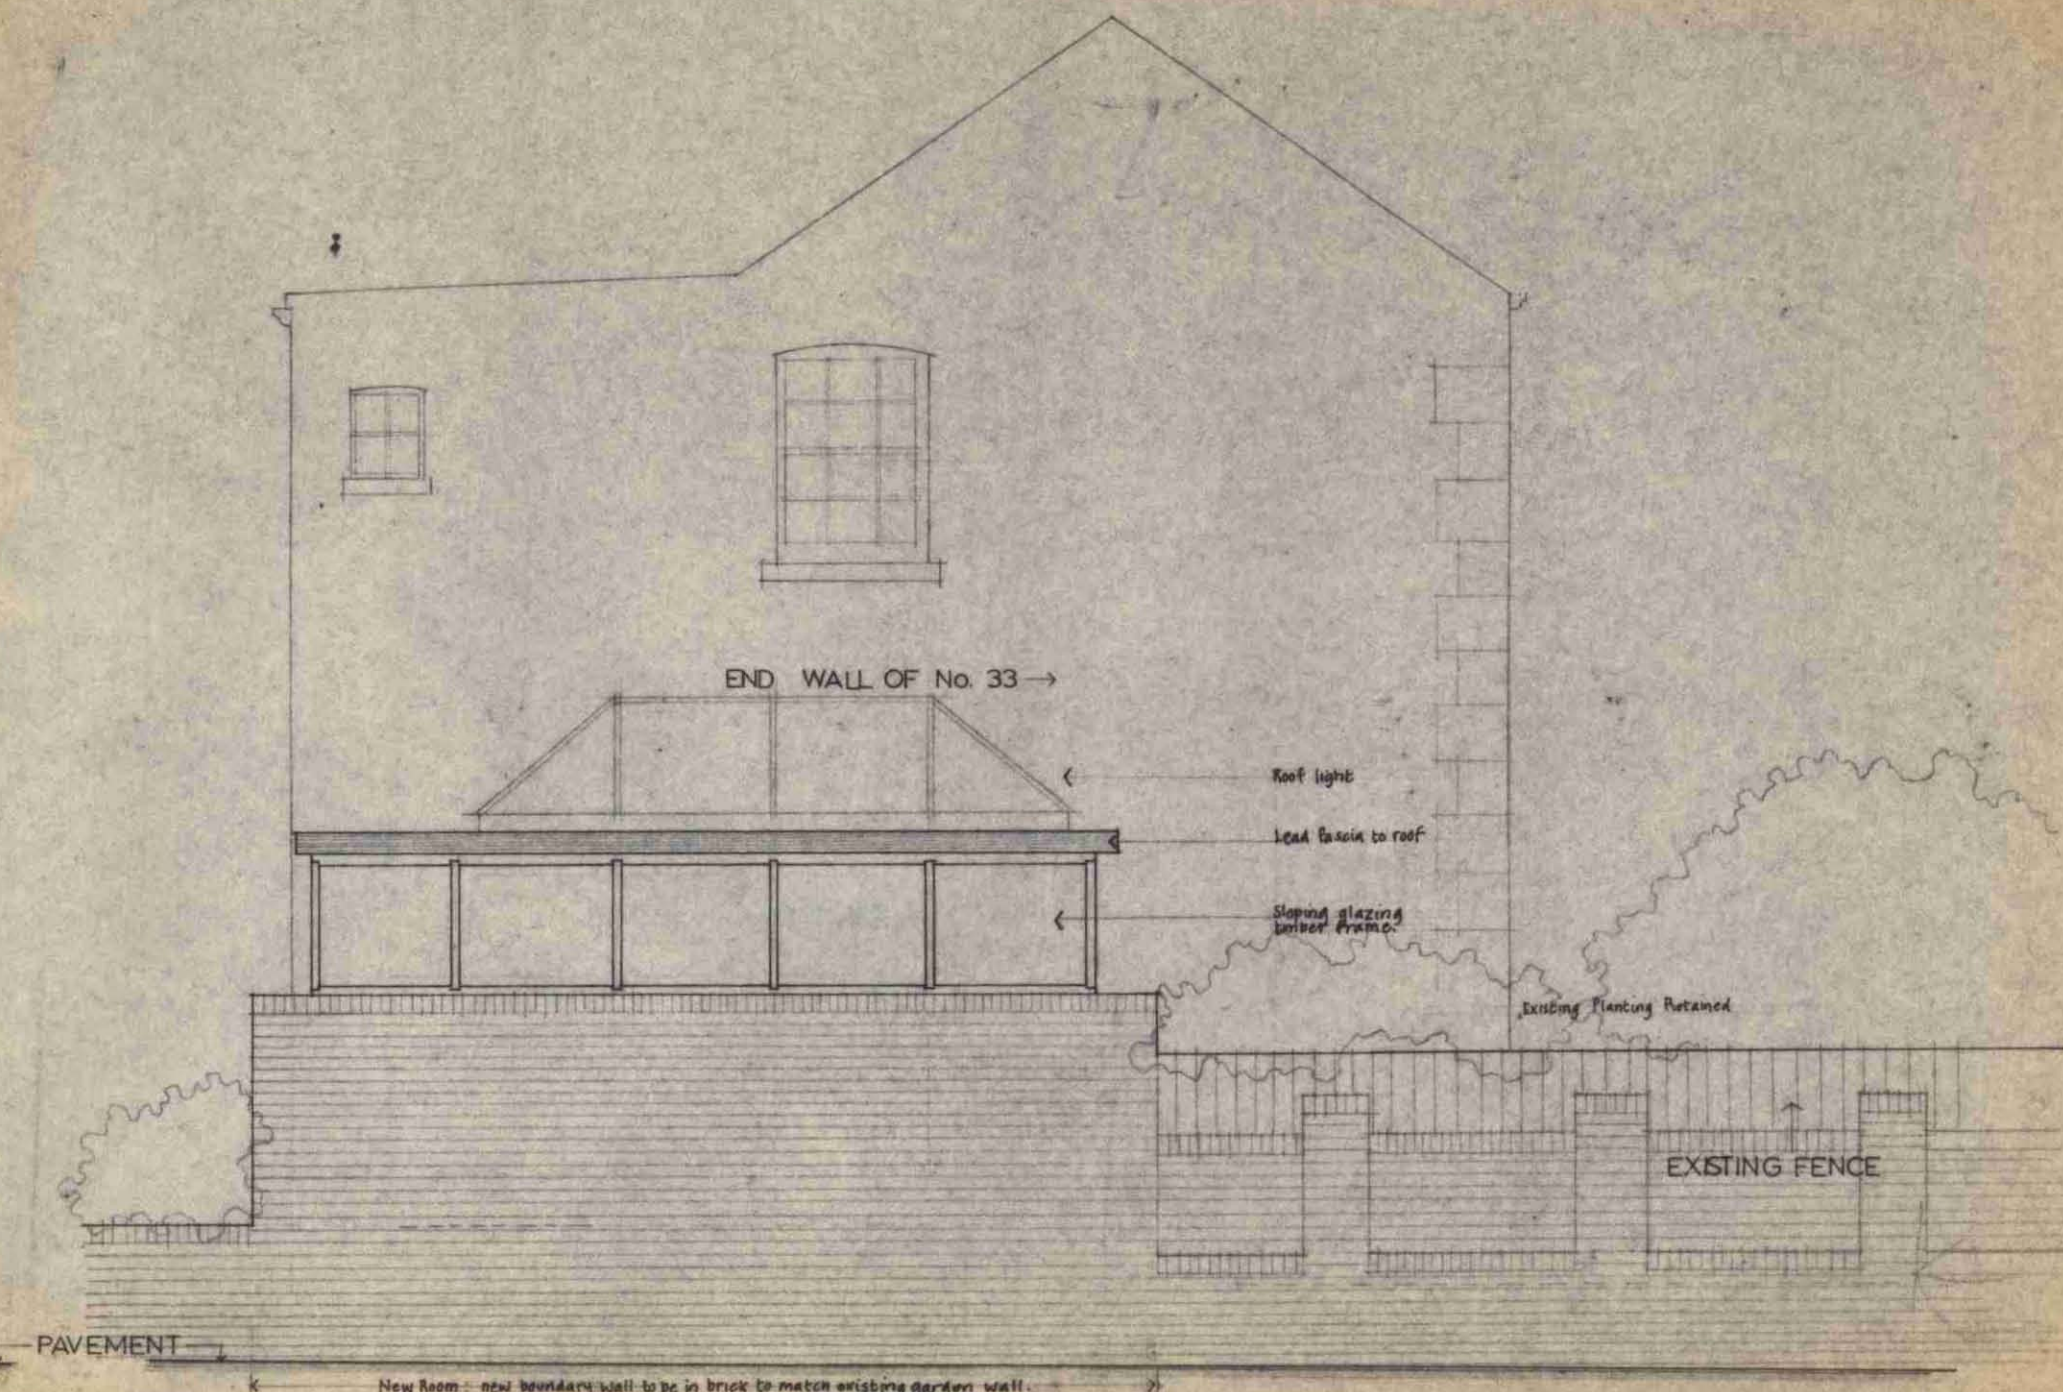


ELEVATION FROM WILLOUGHBY ROAD

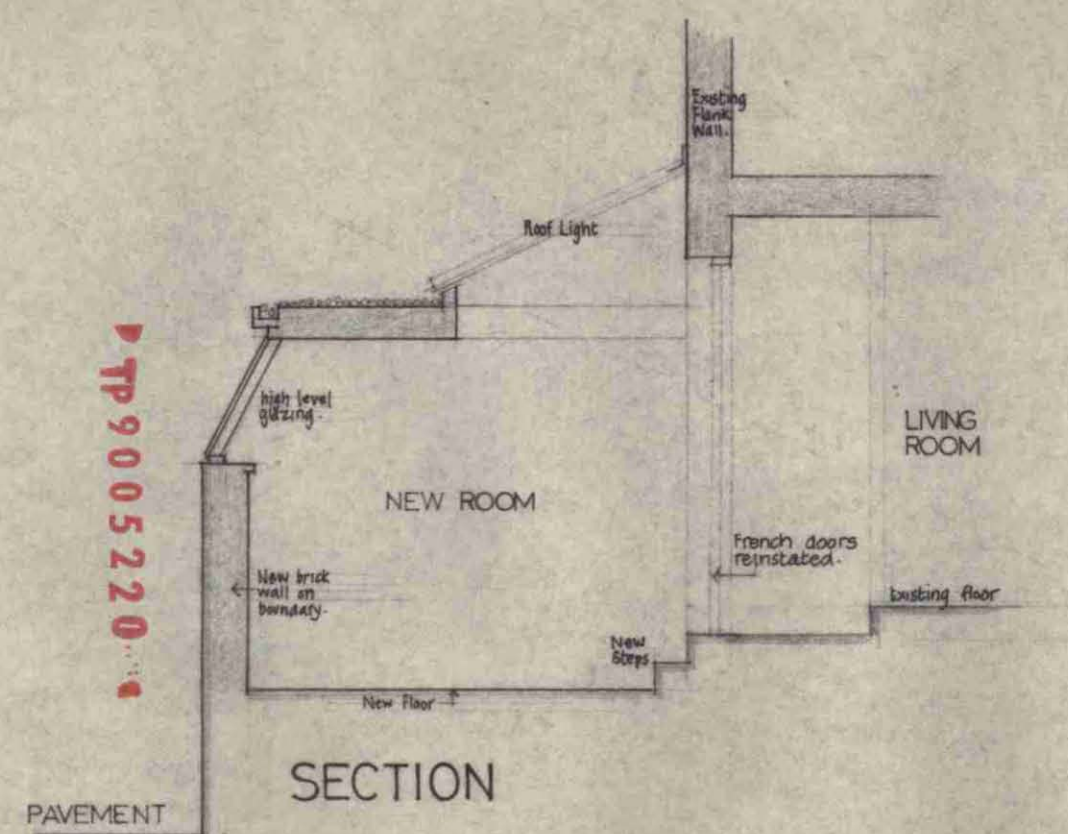

SECTION

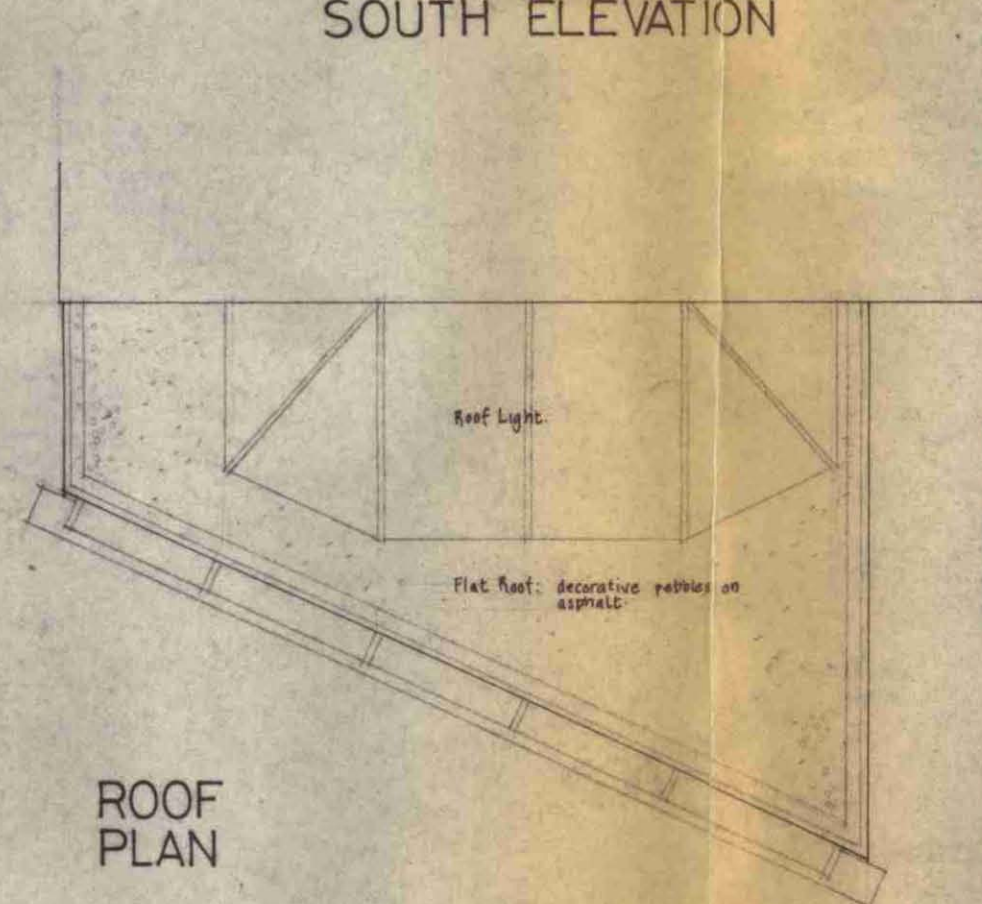

ROOF PLAN

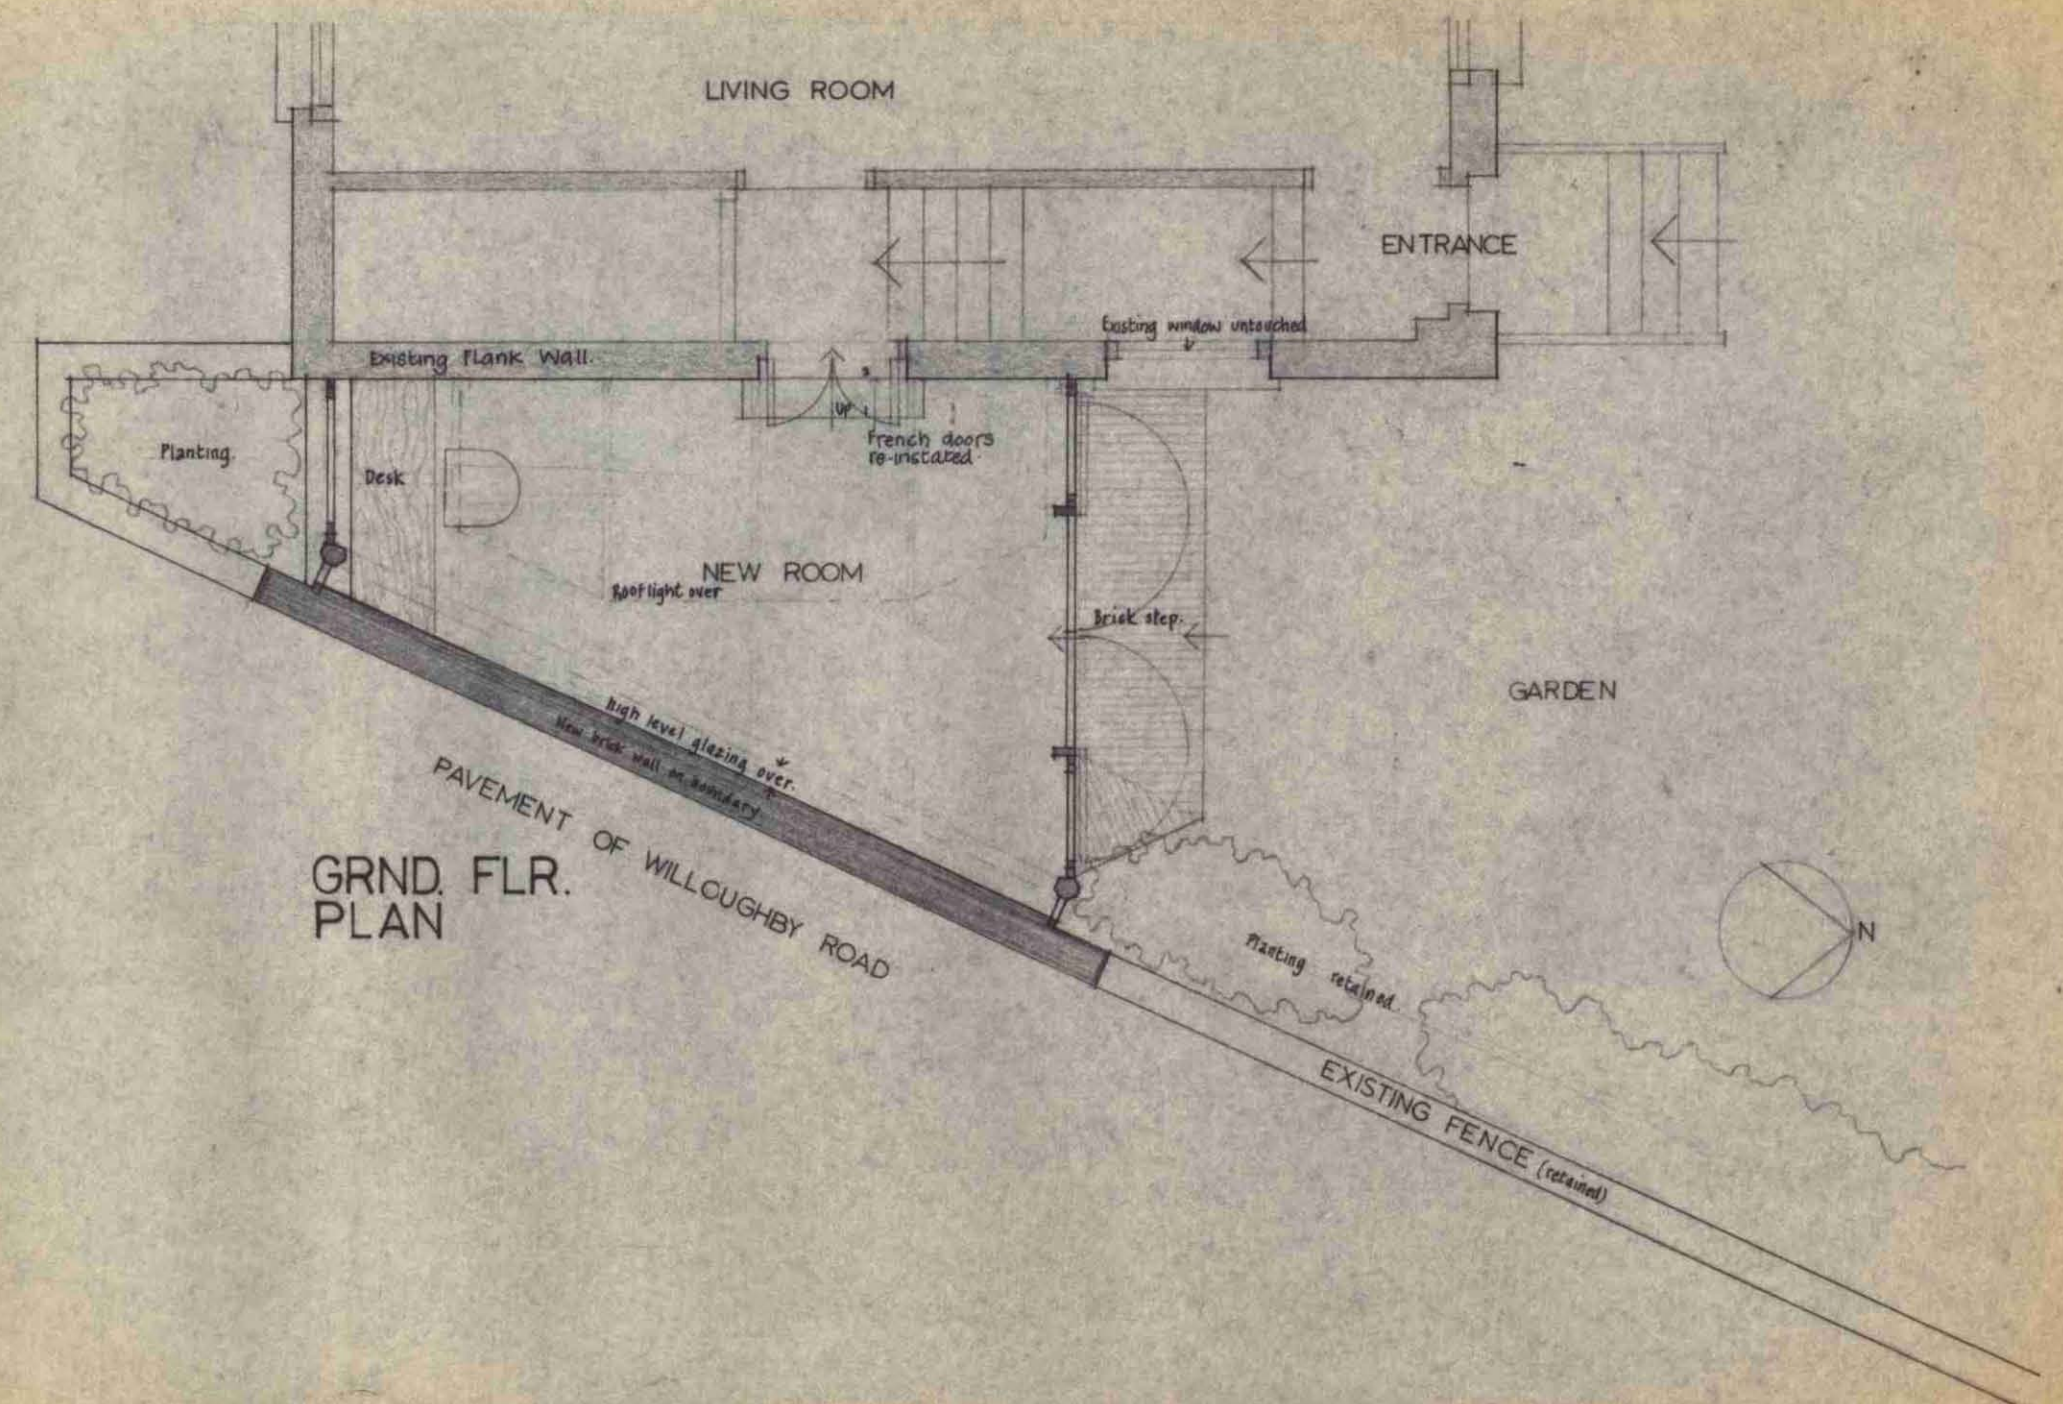

GRND. FLR. PLAN

LONDON BOROUGH OF C.M.D. IN
 PLANNING AND TRANSPORT
 DEPARTMENT
 10 APR 1990
 RECEIVED

TP 9005220


CASTLE ASSOCIATES	DATE: 6.3.90 DRG. NO: 811 / 1
ARCHITECTURE PLANNING & DESIGN	SCALE: 1:50
REVISIONS:	
SOUTH HILL PARK GARDENS LONDON NW3 2TD TELEPHONE 01 435 6461	

NEW ROOM
 33 WILLOW ROAD N.W.3



● 33 WILLOW ROAD (LOOKING WEST)

28-2-86

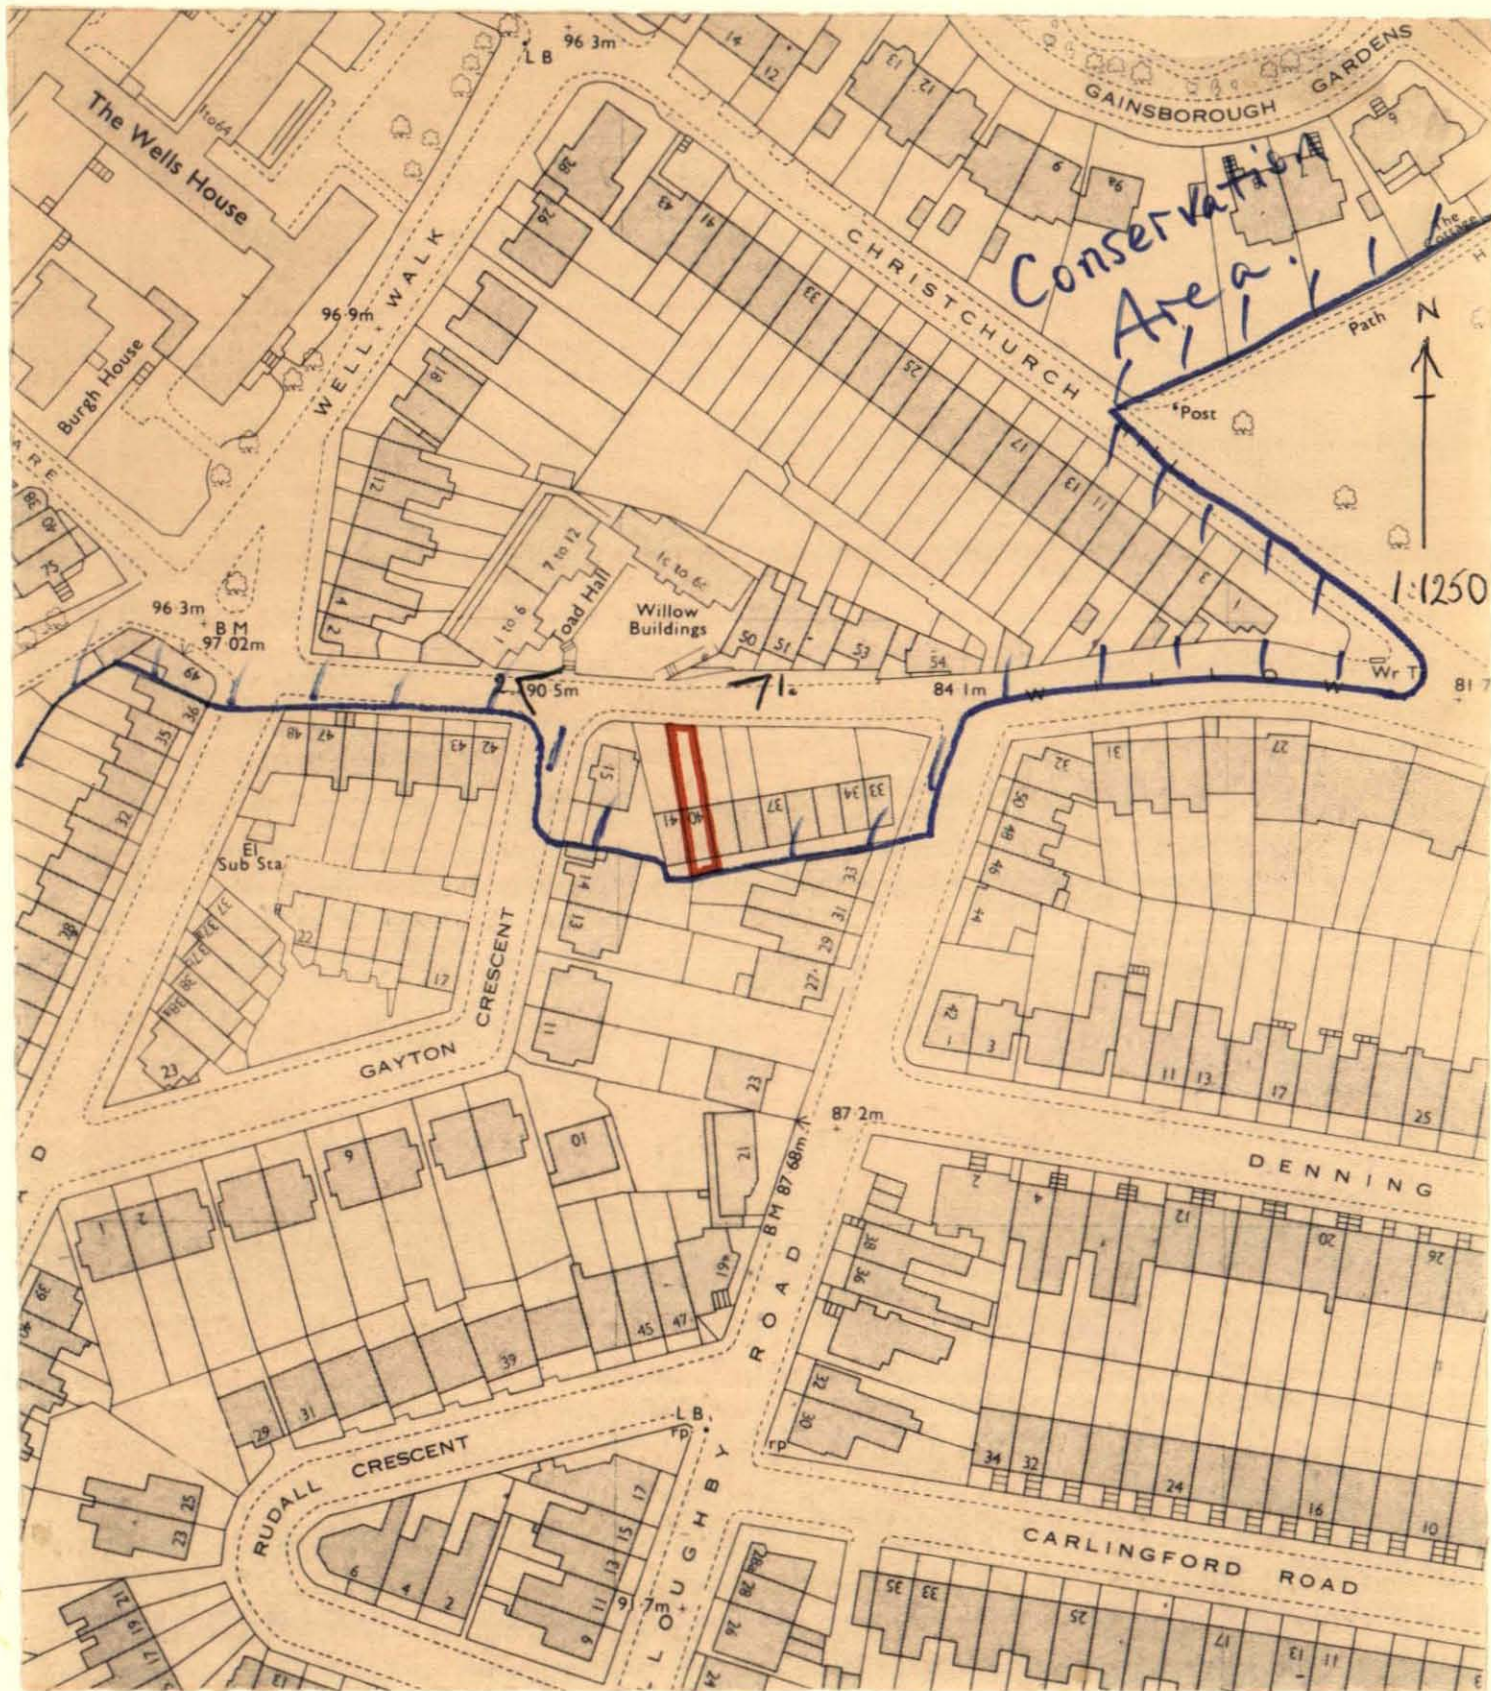

LONDON BOROUGH OF CAMDEN
 PLANNING APPEAL - JAN 1981
 40 WILLOW ROAD, N.W.3.