




FIRST FLOOR PLAN

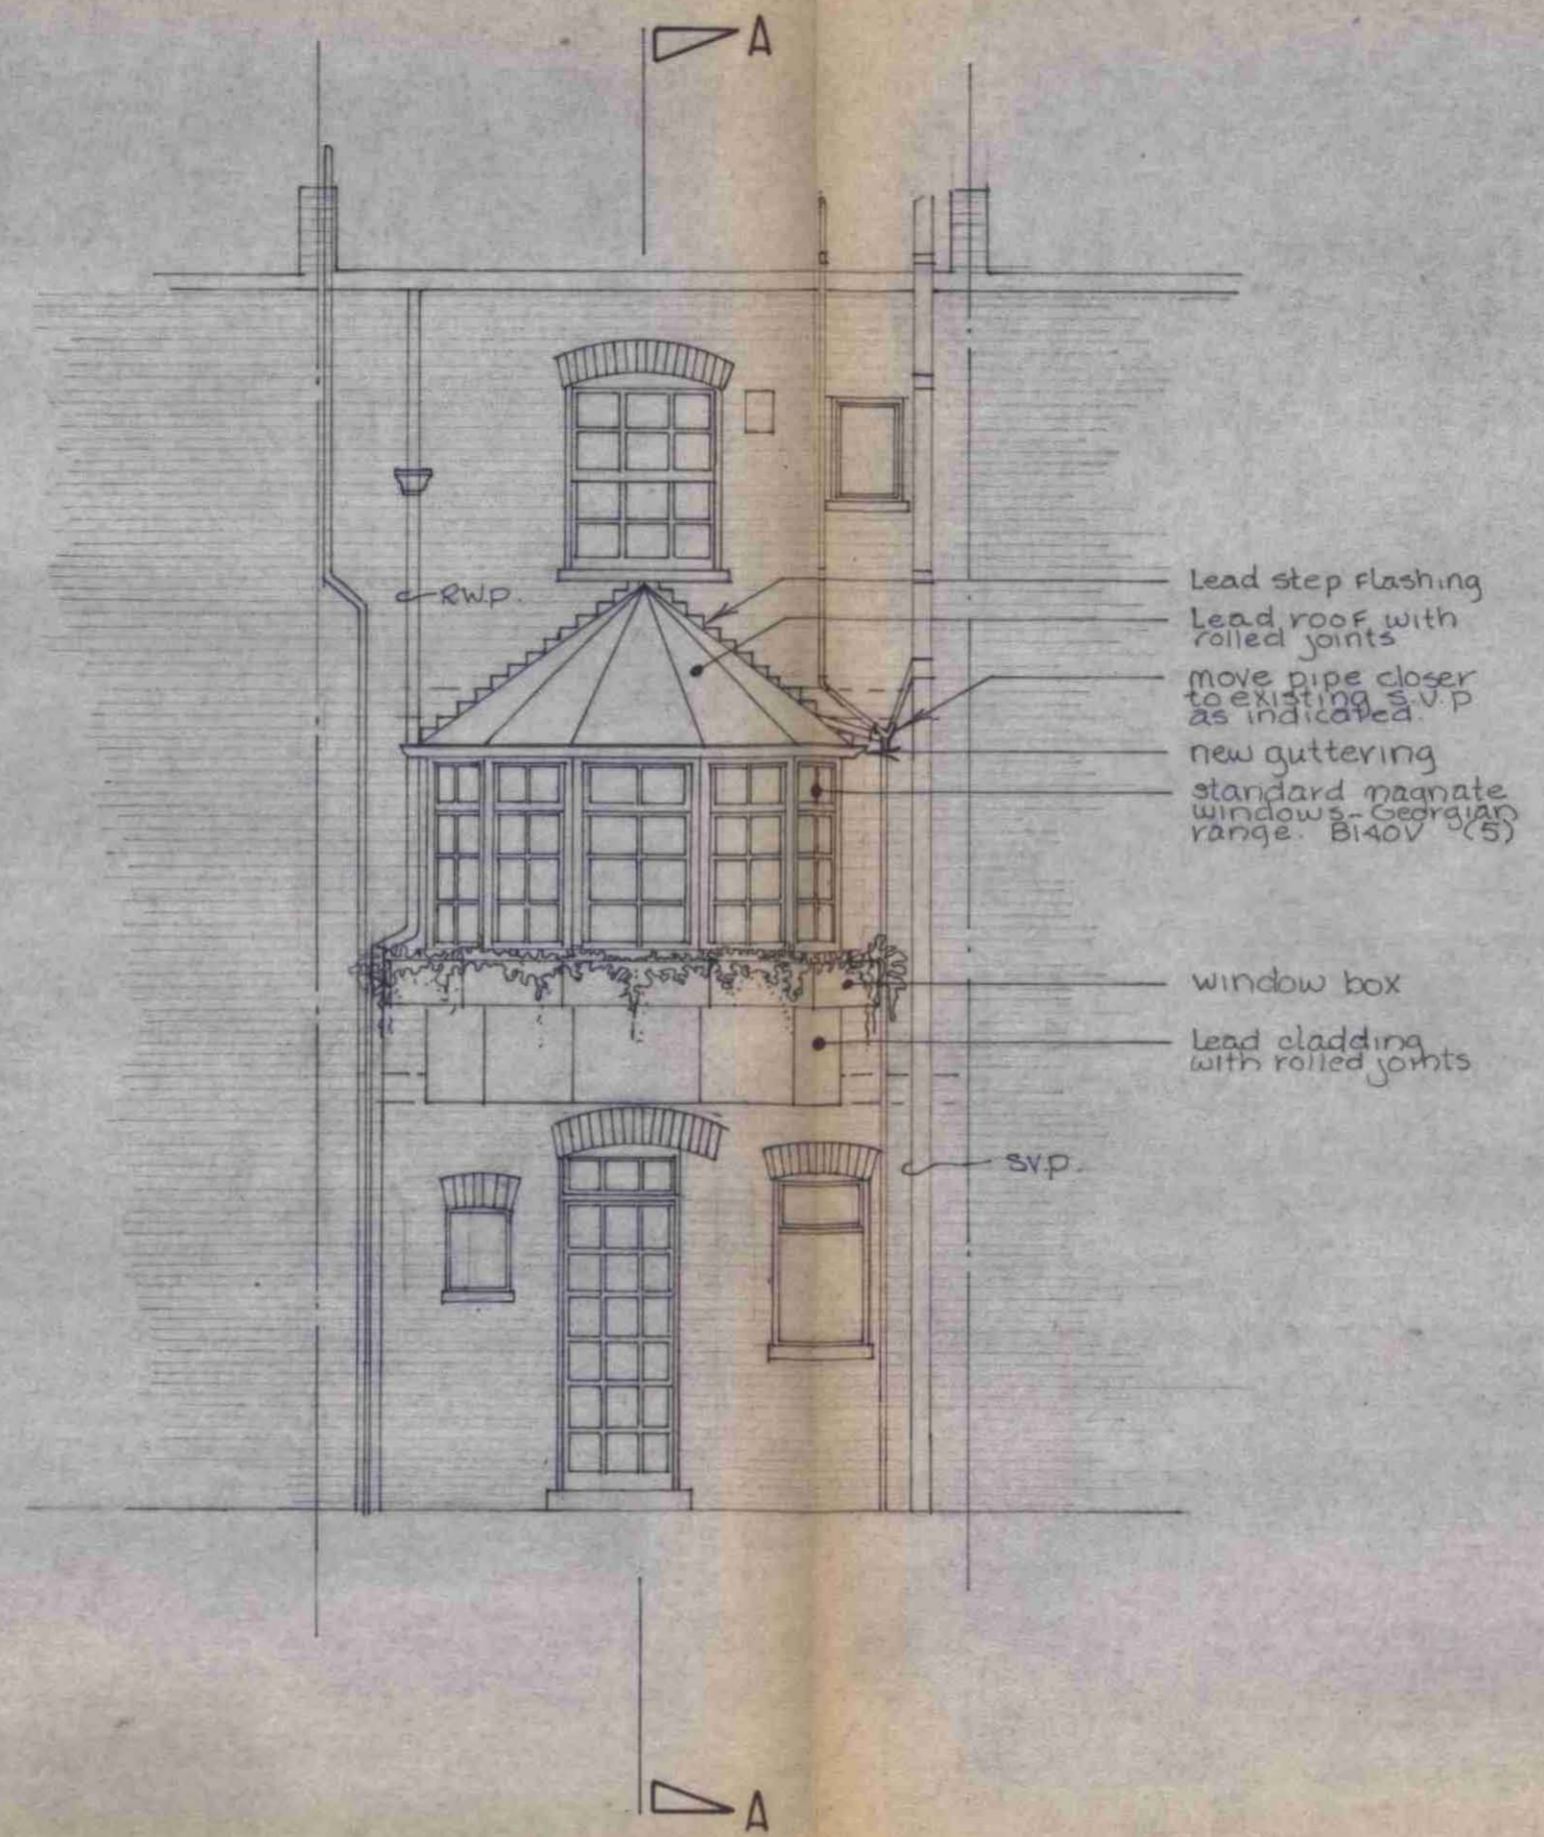

REAR ELEVATION

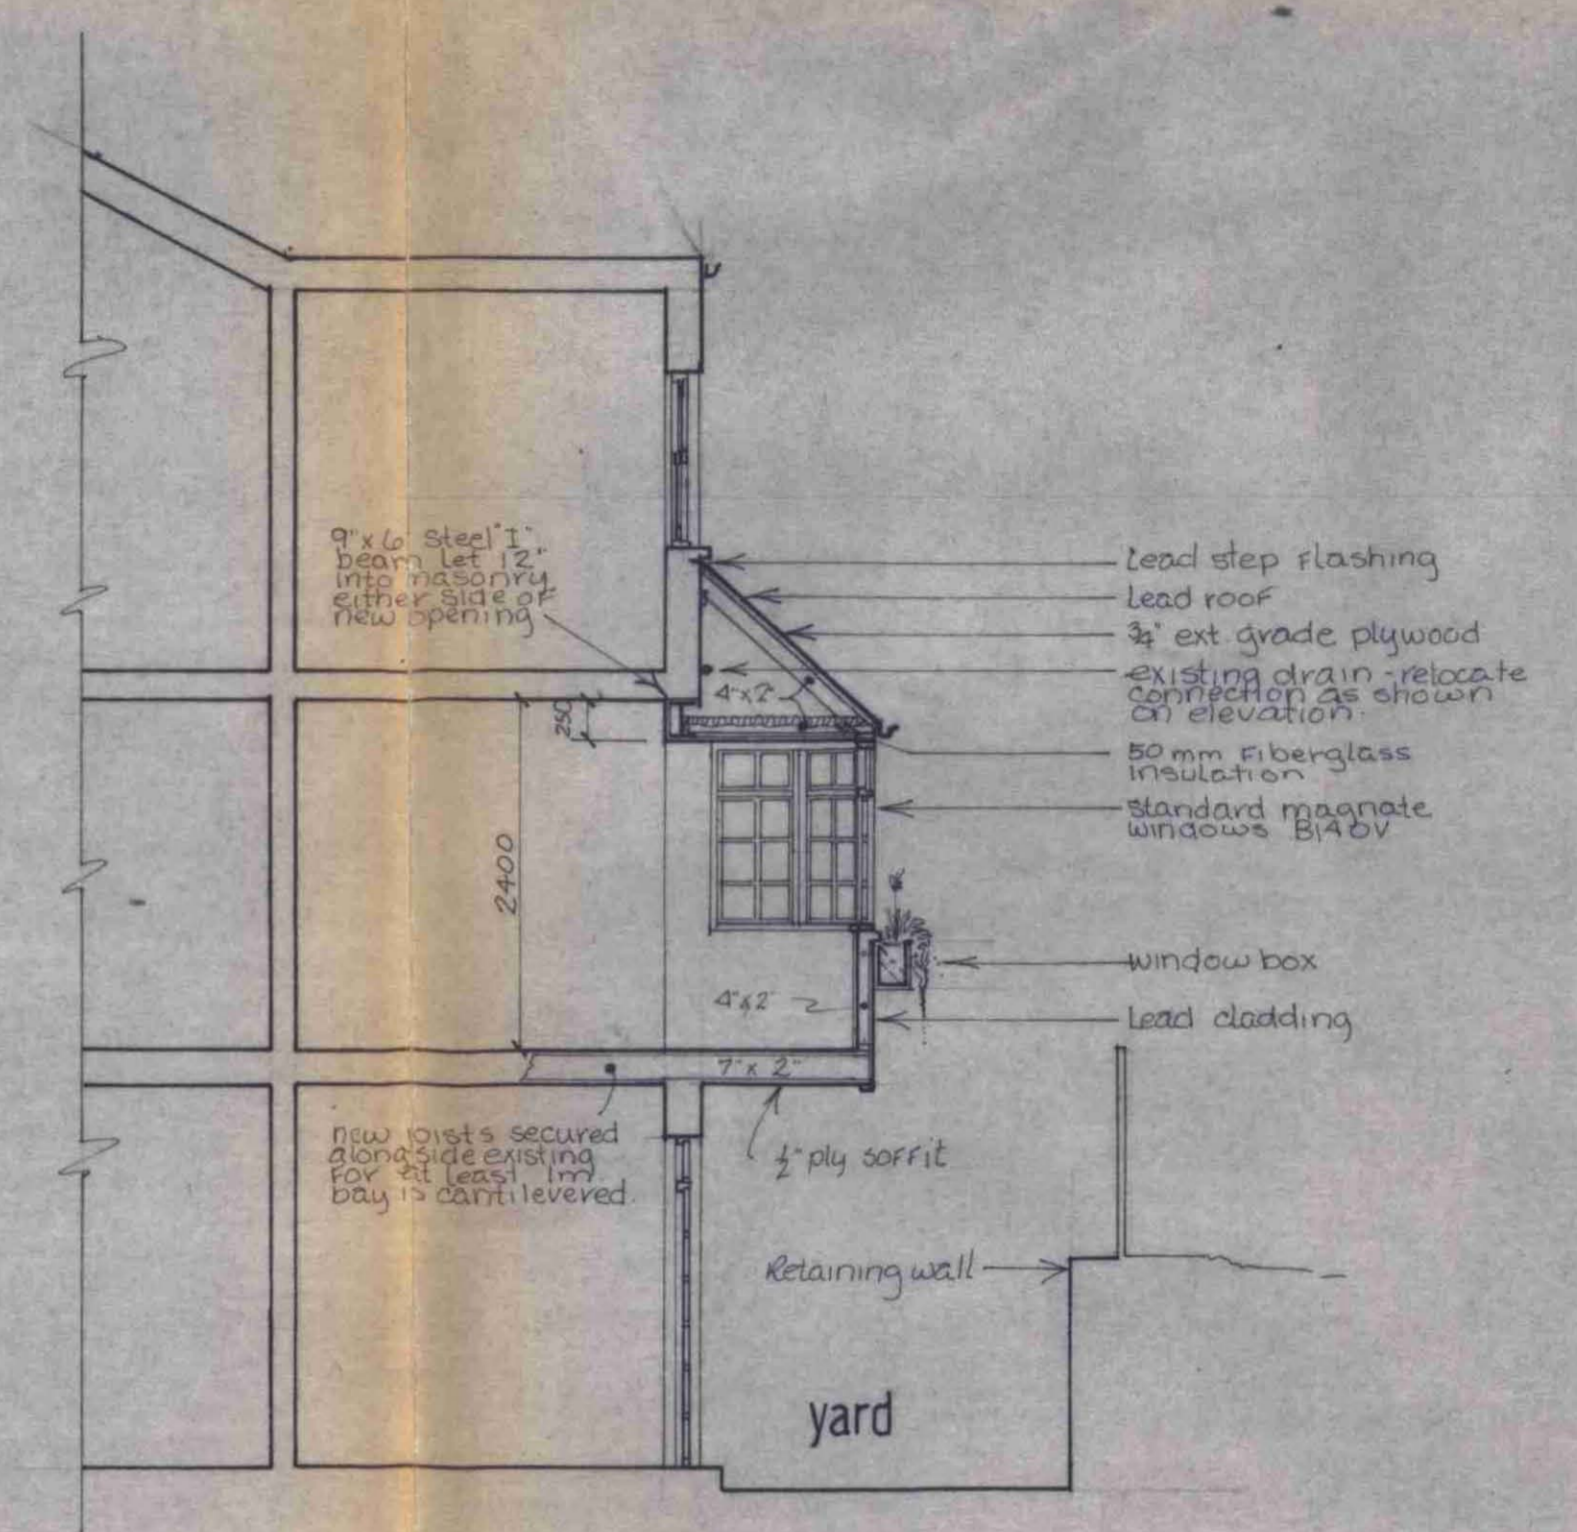

SECTION A - A

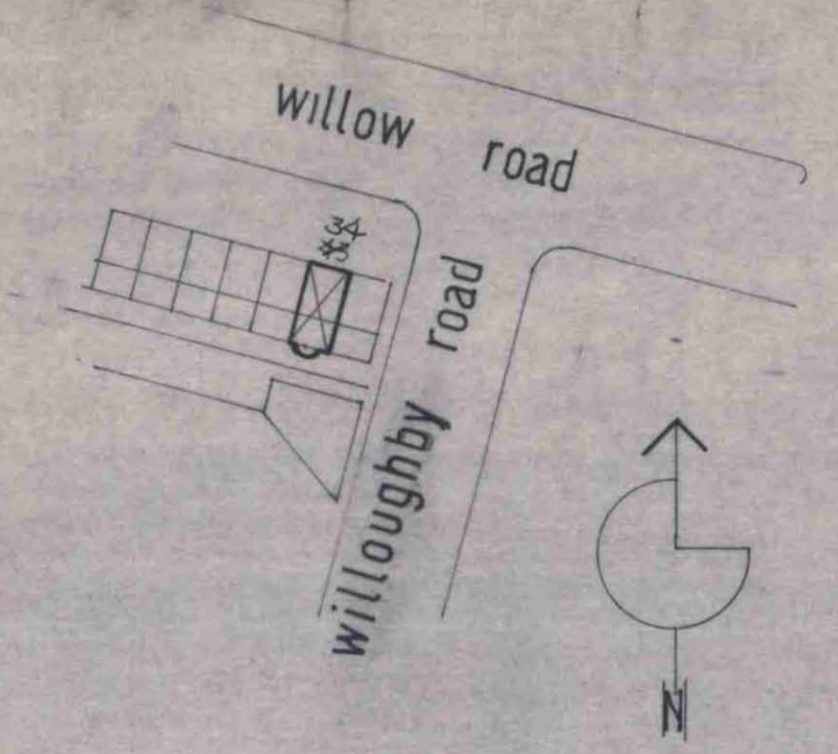

34
 34 WILLOW ROAD NW3
 BAY WINDOW ADDITION TO
 REAR ELEVATION
 PLAN, ELEVATION, SECTION
 scale 1:50
 date 5/13/75 dwg. no 1
 JOHN B BENSON Architect
 RIBA Dipl Arch UCL
 31 Belsize Crescent NW3 5QY
 telephone 01 794 6293

CTP/E7/11/D/80854
 HB 1124