








Dimensions Note:
All sizes to be checked on site by main contractor prior to order.


Drawing Key:
 Indicates existing solid walls.
 Indicates existing stud walls.
 Indicates area of works.

Line Type Key:
 Indicates removals / dountakings
 Cornice / downstand / ceiling profile.
 New / reinstated cornice .


Drawing Notes:

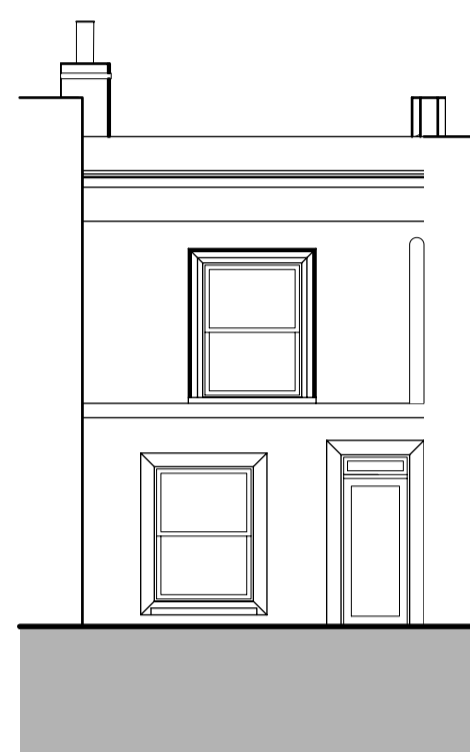


1 Downtakings West Elevation
Scale: 1:100

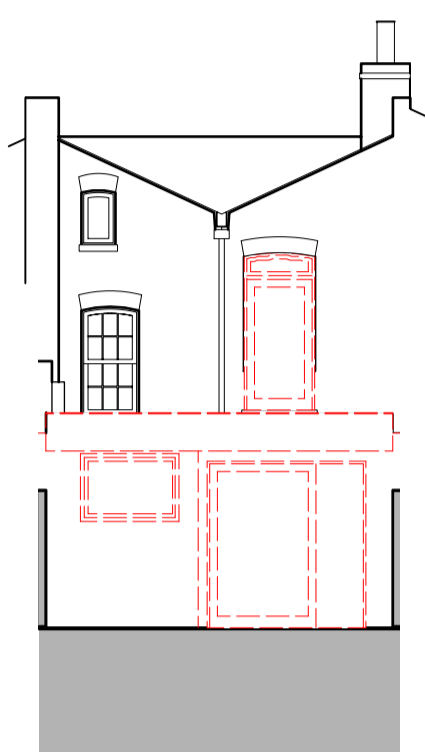


2 Downtakings East Elevation
Scale: 1:100

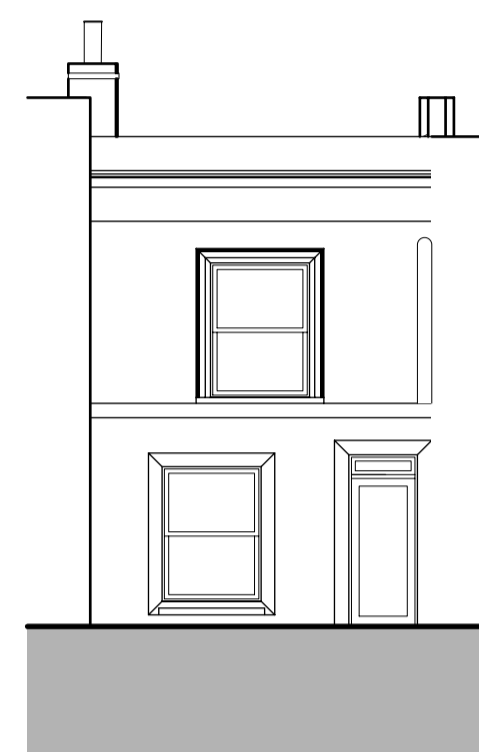


5 Proposed West Elevation
Scale: 1:100

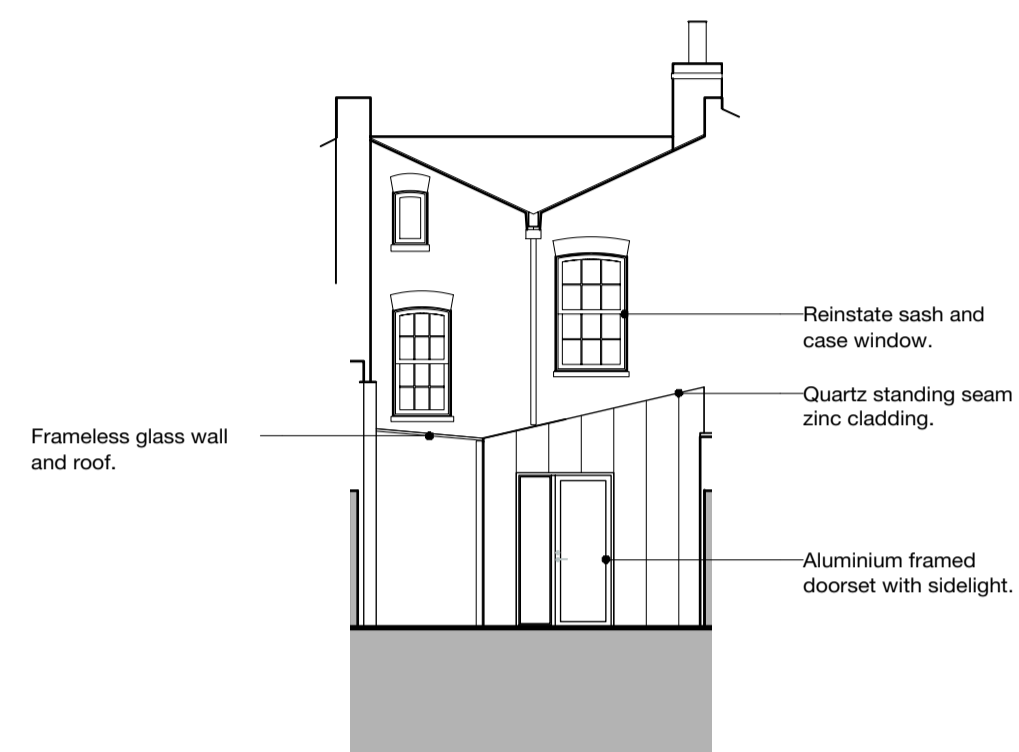


6 Proposed East Elevation
Scale: 1:100

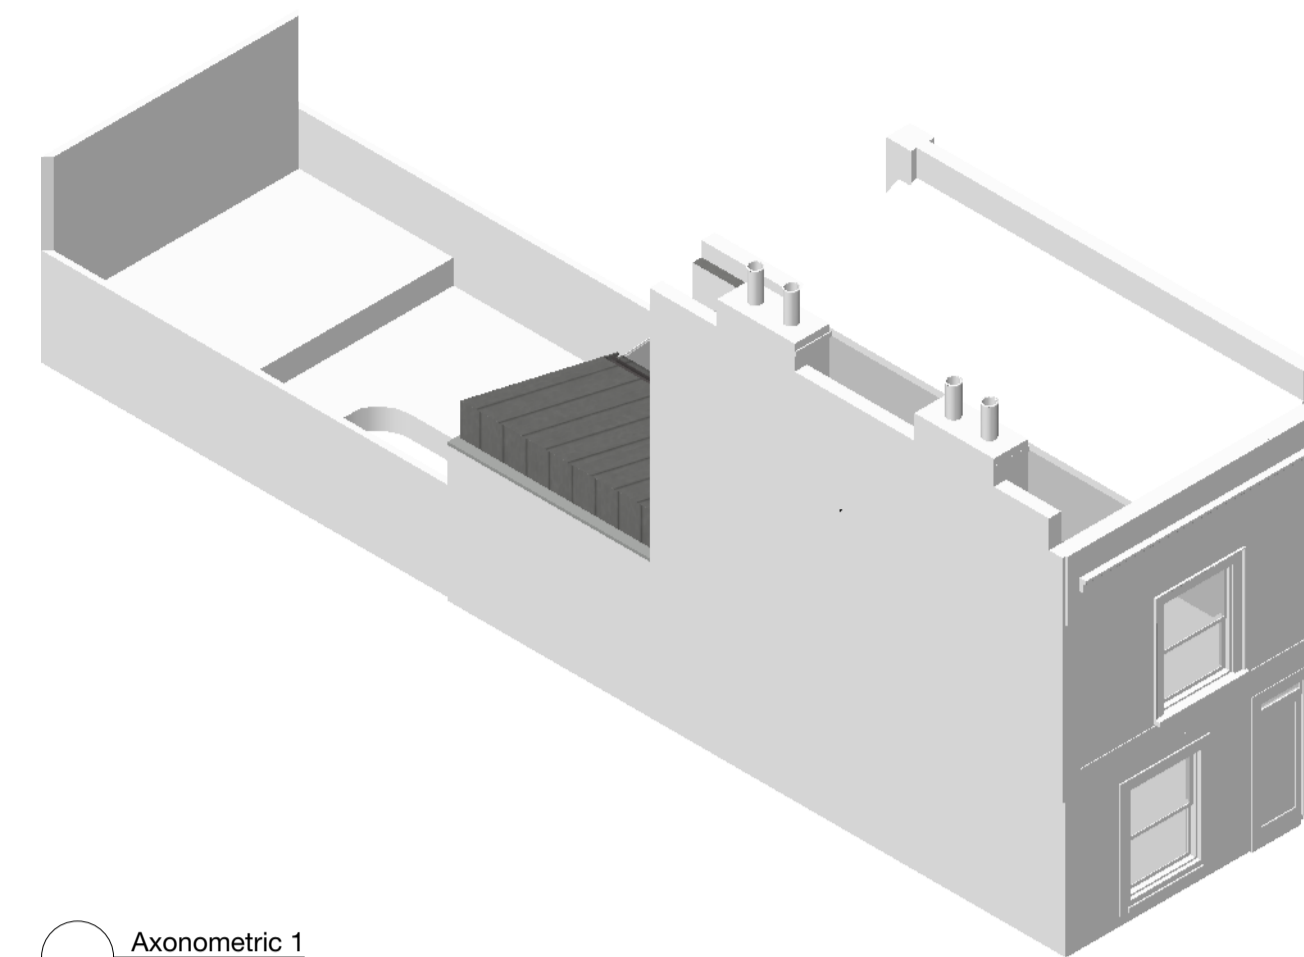


9 Axonometric 1
Scale: 1:100

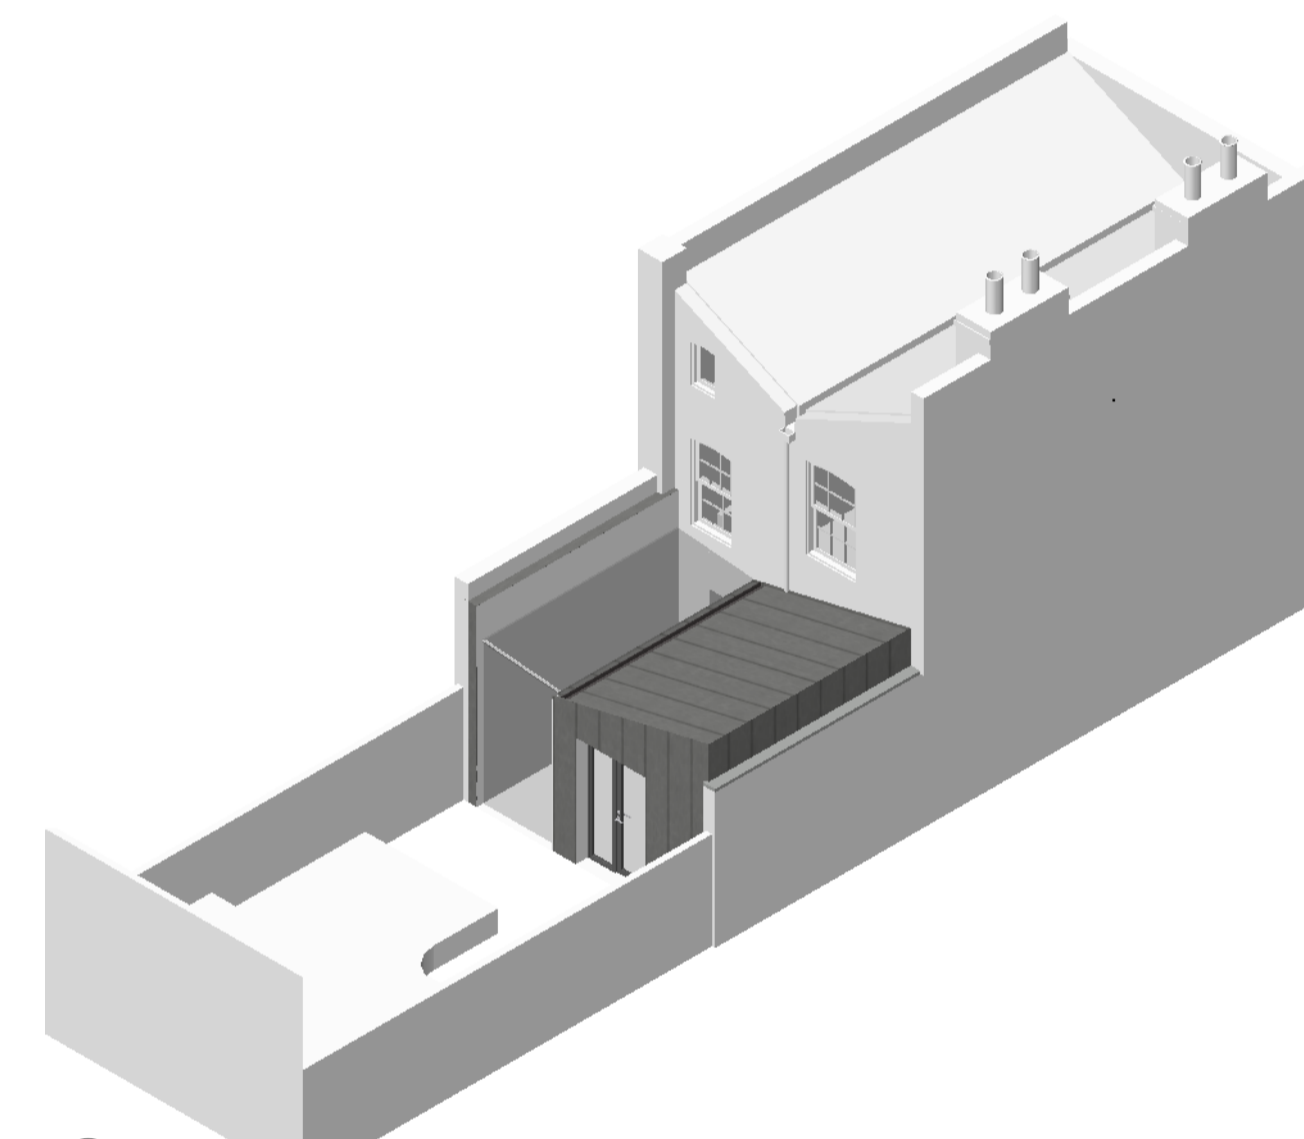


10 Axonometric 2
Scale: 1:100

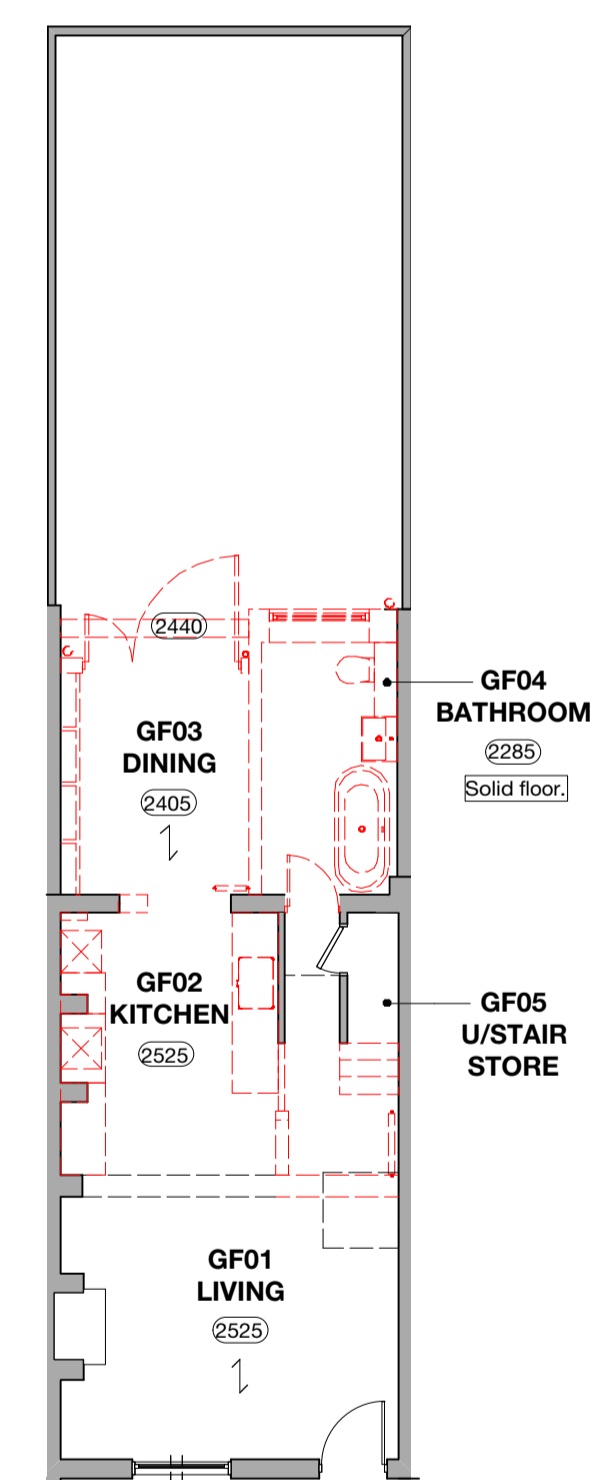


3 Downtakings Ground Floor
Scale: 1:100

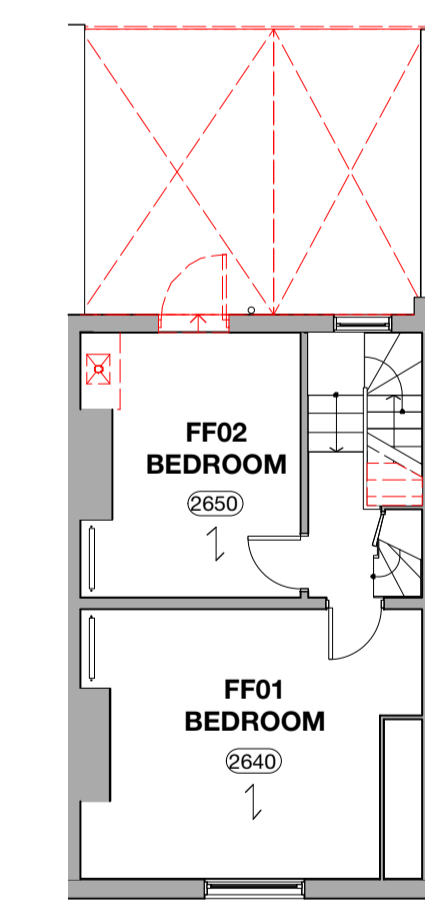

4 Downtakings First Floor
Scale: 1:100

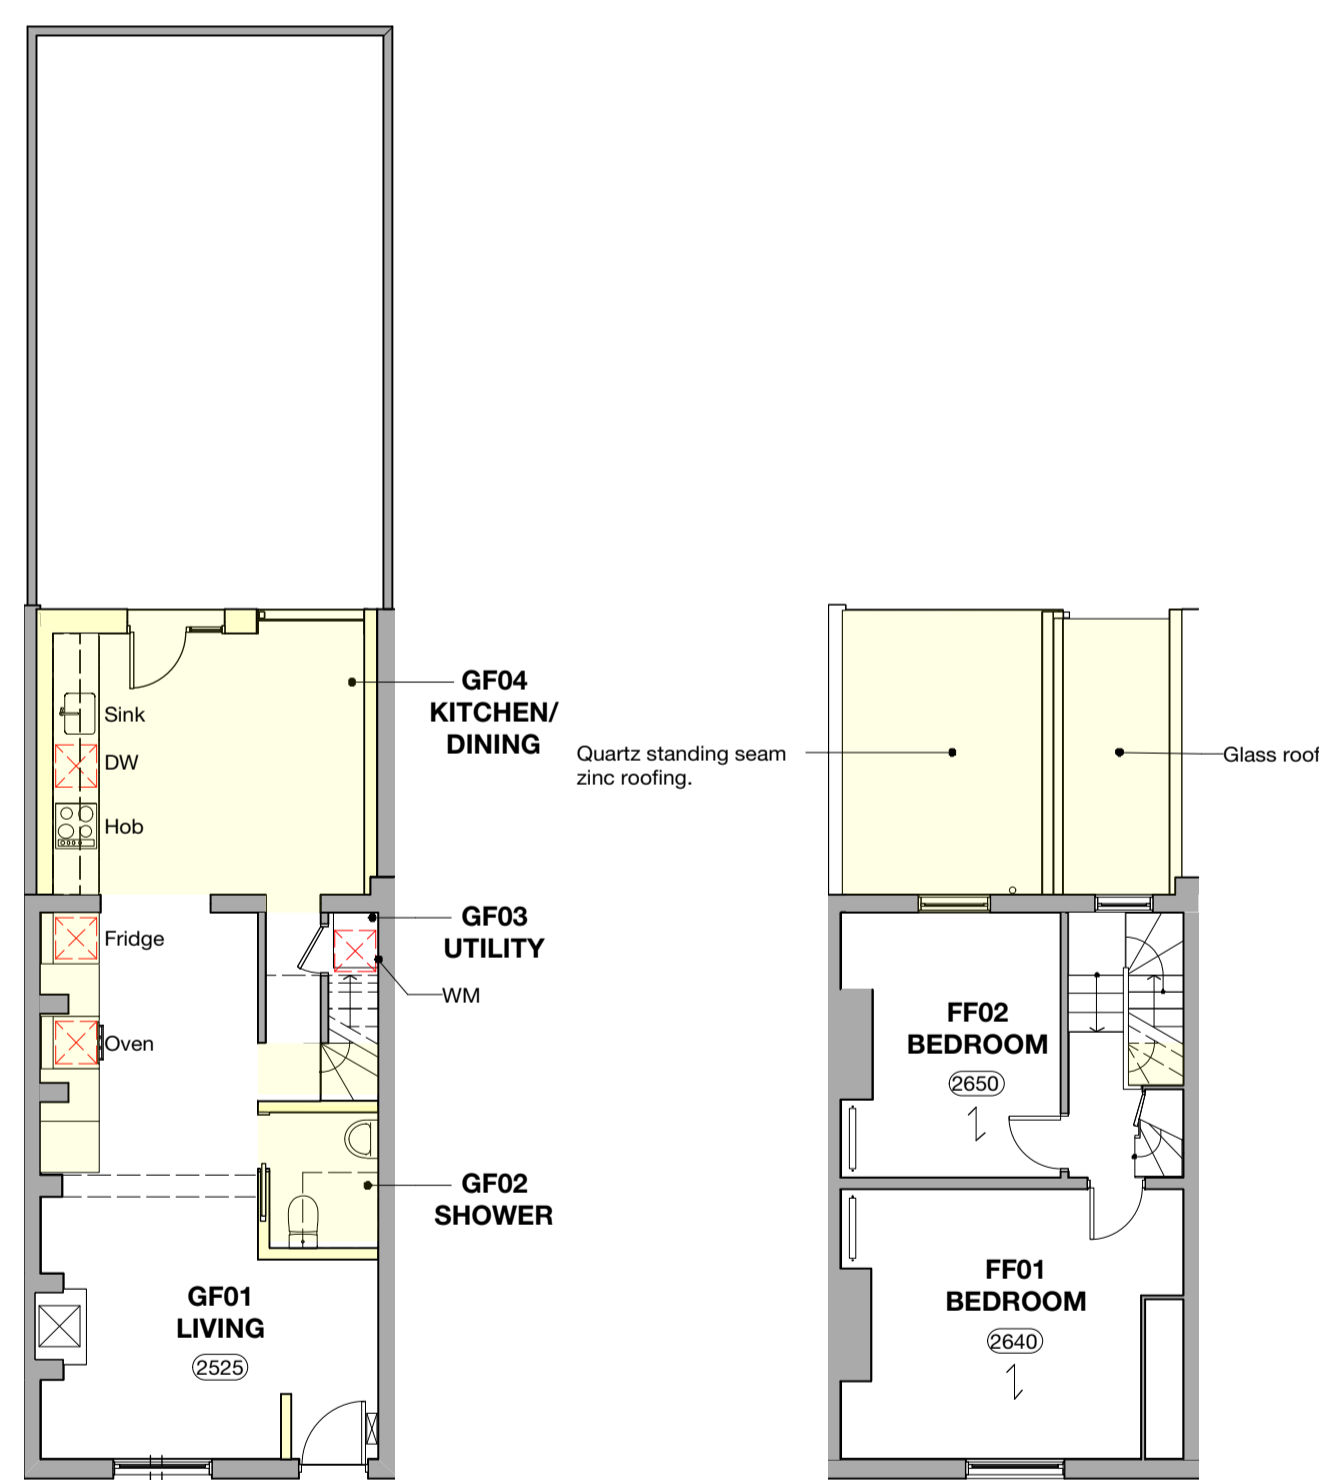

7 Proposed Ground Floor
Scale: 1:100

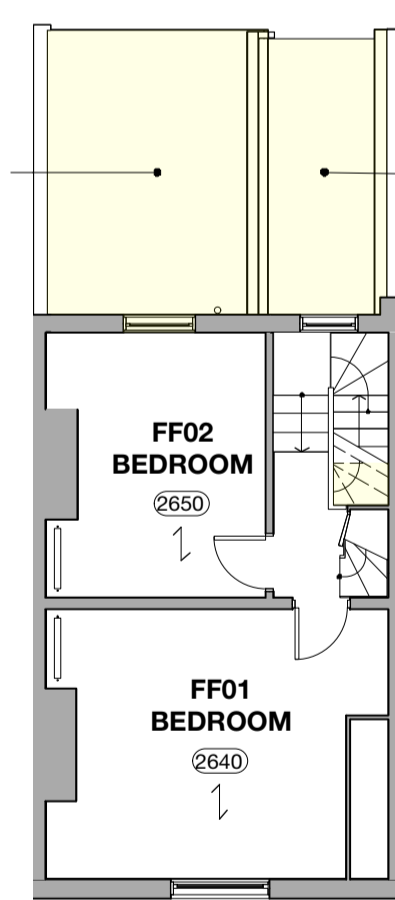

8 Proposed First Floor
Scale: 1:100



11 Garden 3D

Revisions:

0 1 3 5m
Scale 1:100



sommermacdonaldarchitects
126/2 Calton Road Edinburgh EH8 8JQ • 0131 558 7575
www.sommermacdonald.co.uk

Project Address:
16 Leverton Street, London

Project Title:
Extension and alterations

Title:
Arrangement as Proposed

Drawing number: **1806-03** 1st issued: **10 May 2018**

Paper size:
A1

Stage / Purpose of Issue:
PLANNING

Dimensions stated are in millimetres unless specifically noted otherwise.
Do not rely upon sizes scaled directly from printed drawings.

Contractor to ensure full size colour printed copies of this drawing are made available on site and to all relevant subcontractors as required.