




1 SCALE 1:5 @ A1, 1:10 @ A3
SECTION C-C DETAIL - GARAGE DOOR SILL TO EAST ELEVATION

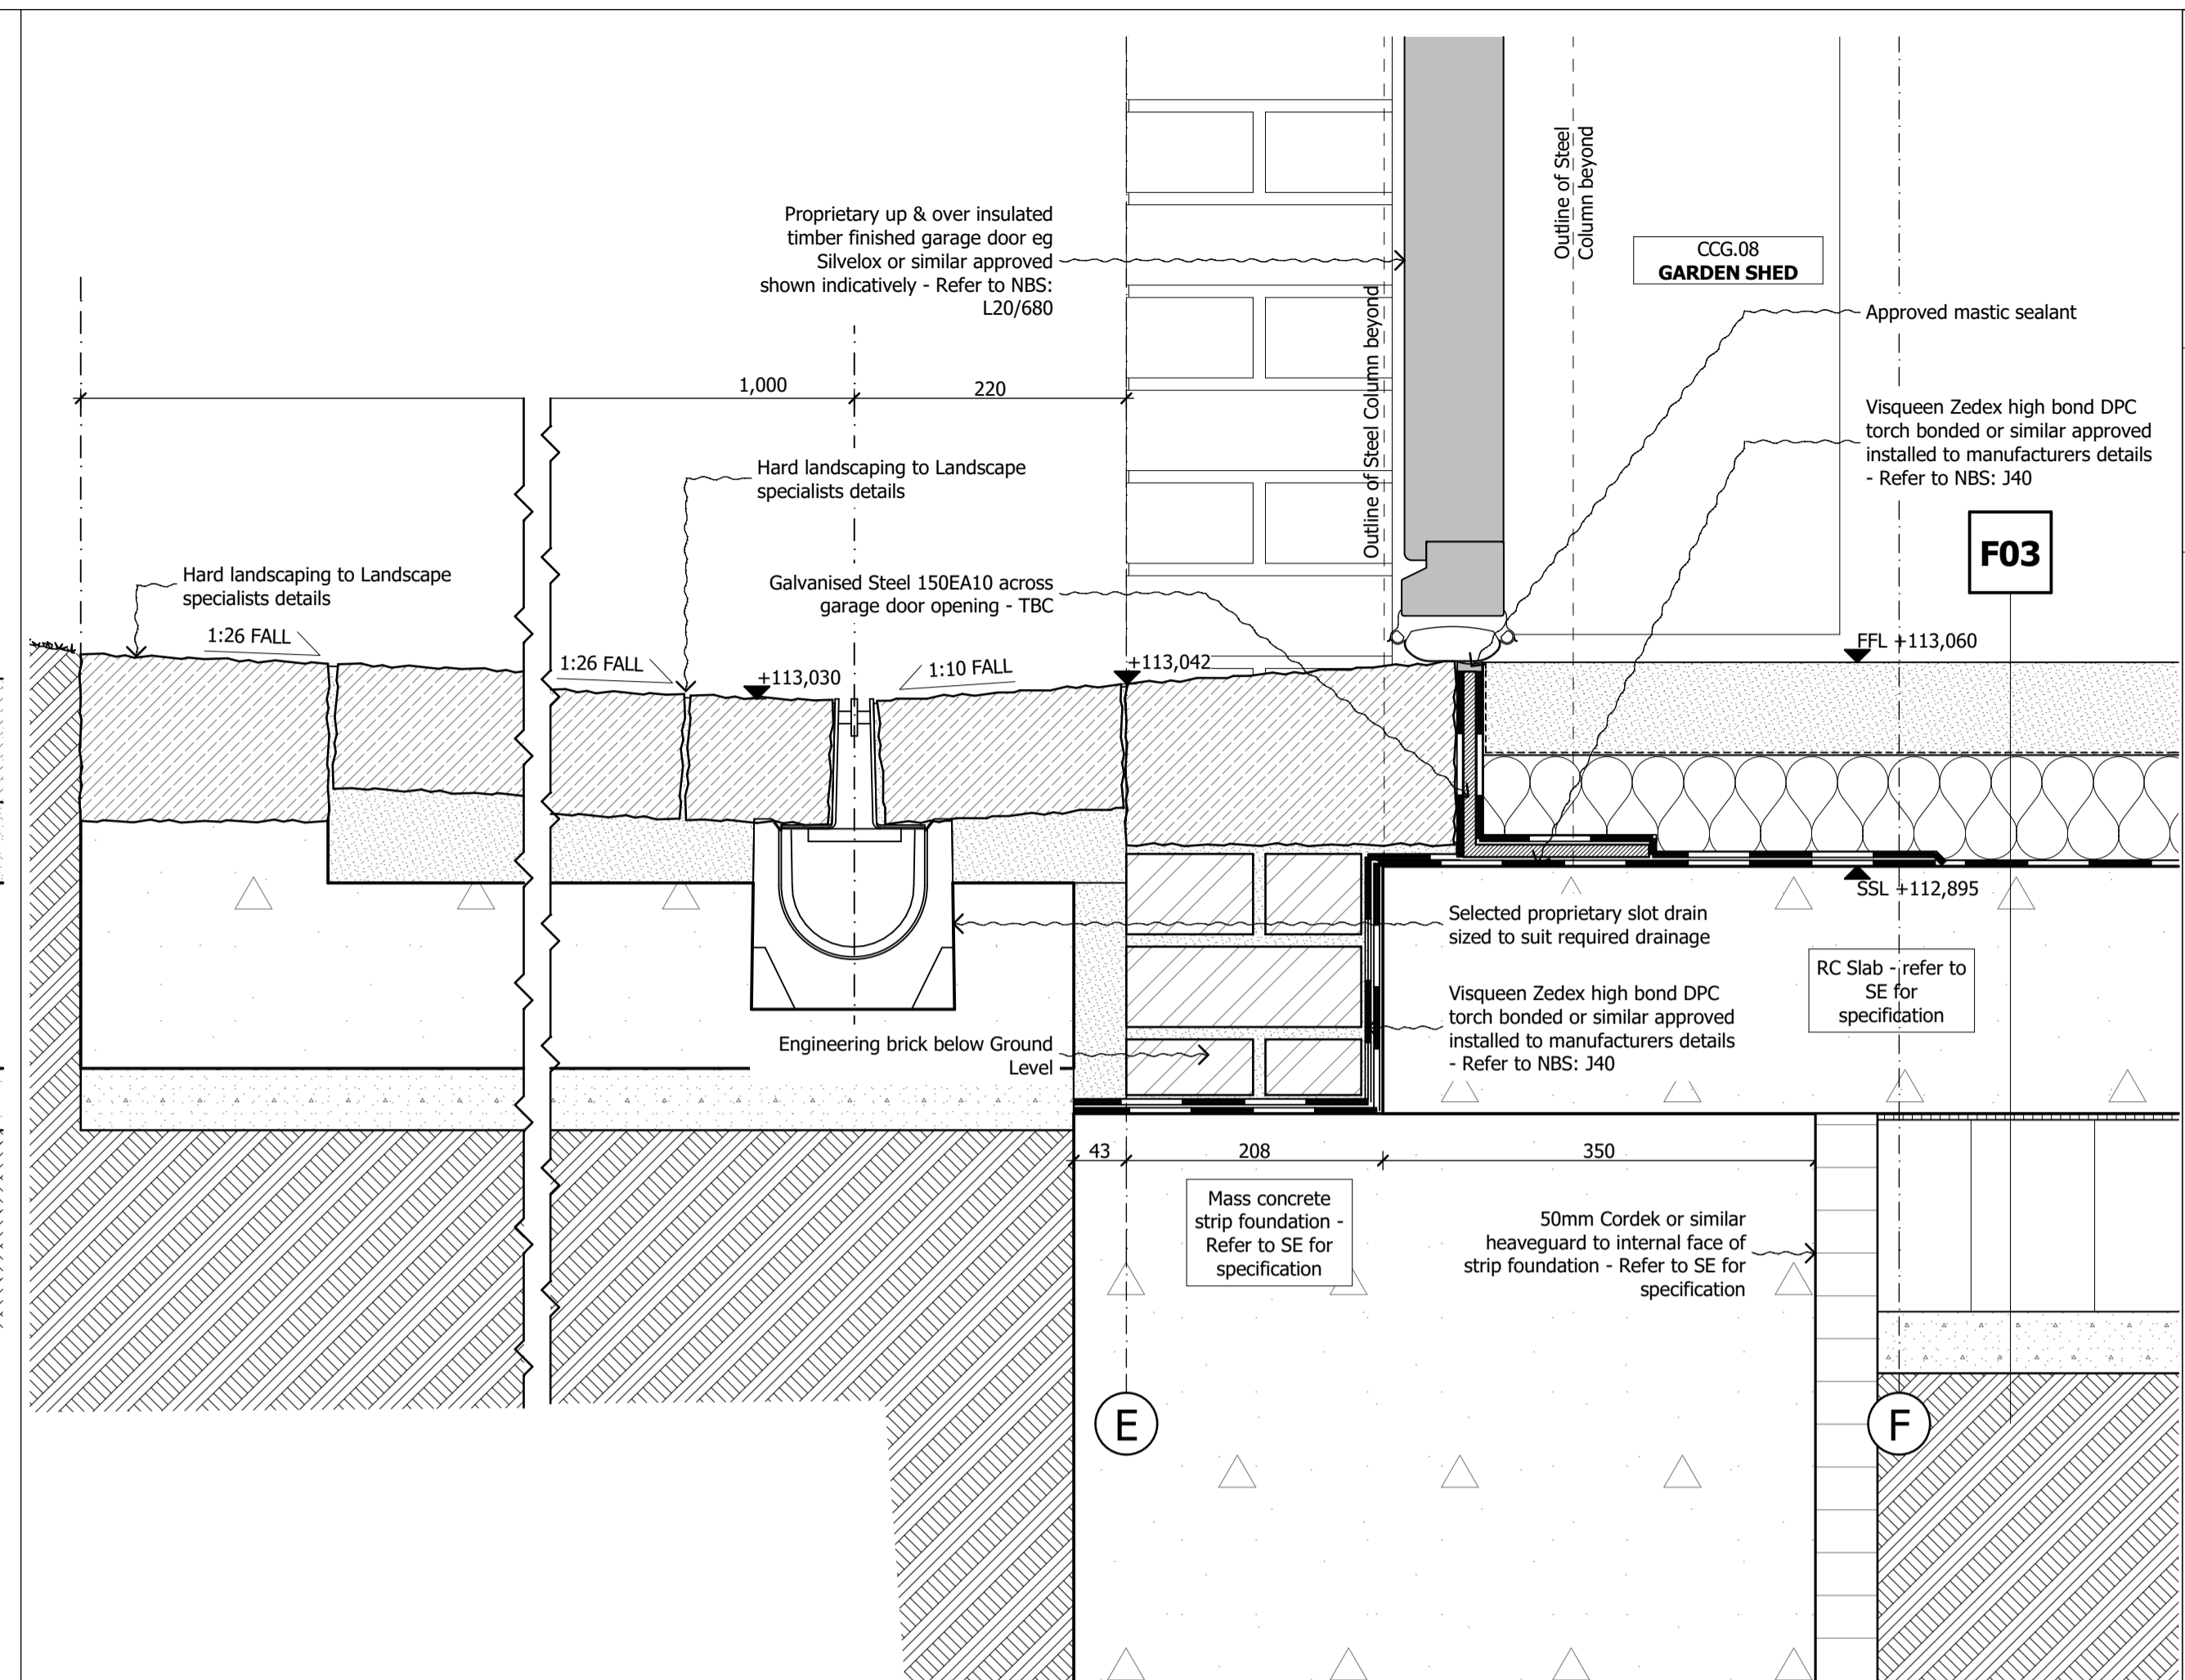


2 SCALE 1:5 @ A1, 1:10 @ A3
SECTION DETAIL - GARDEN SHED SILL TO WEST ELEVATION

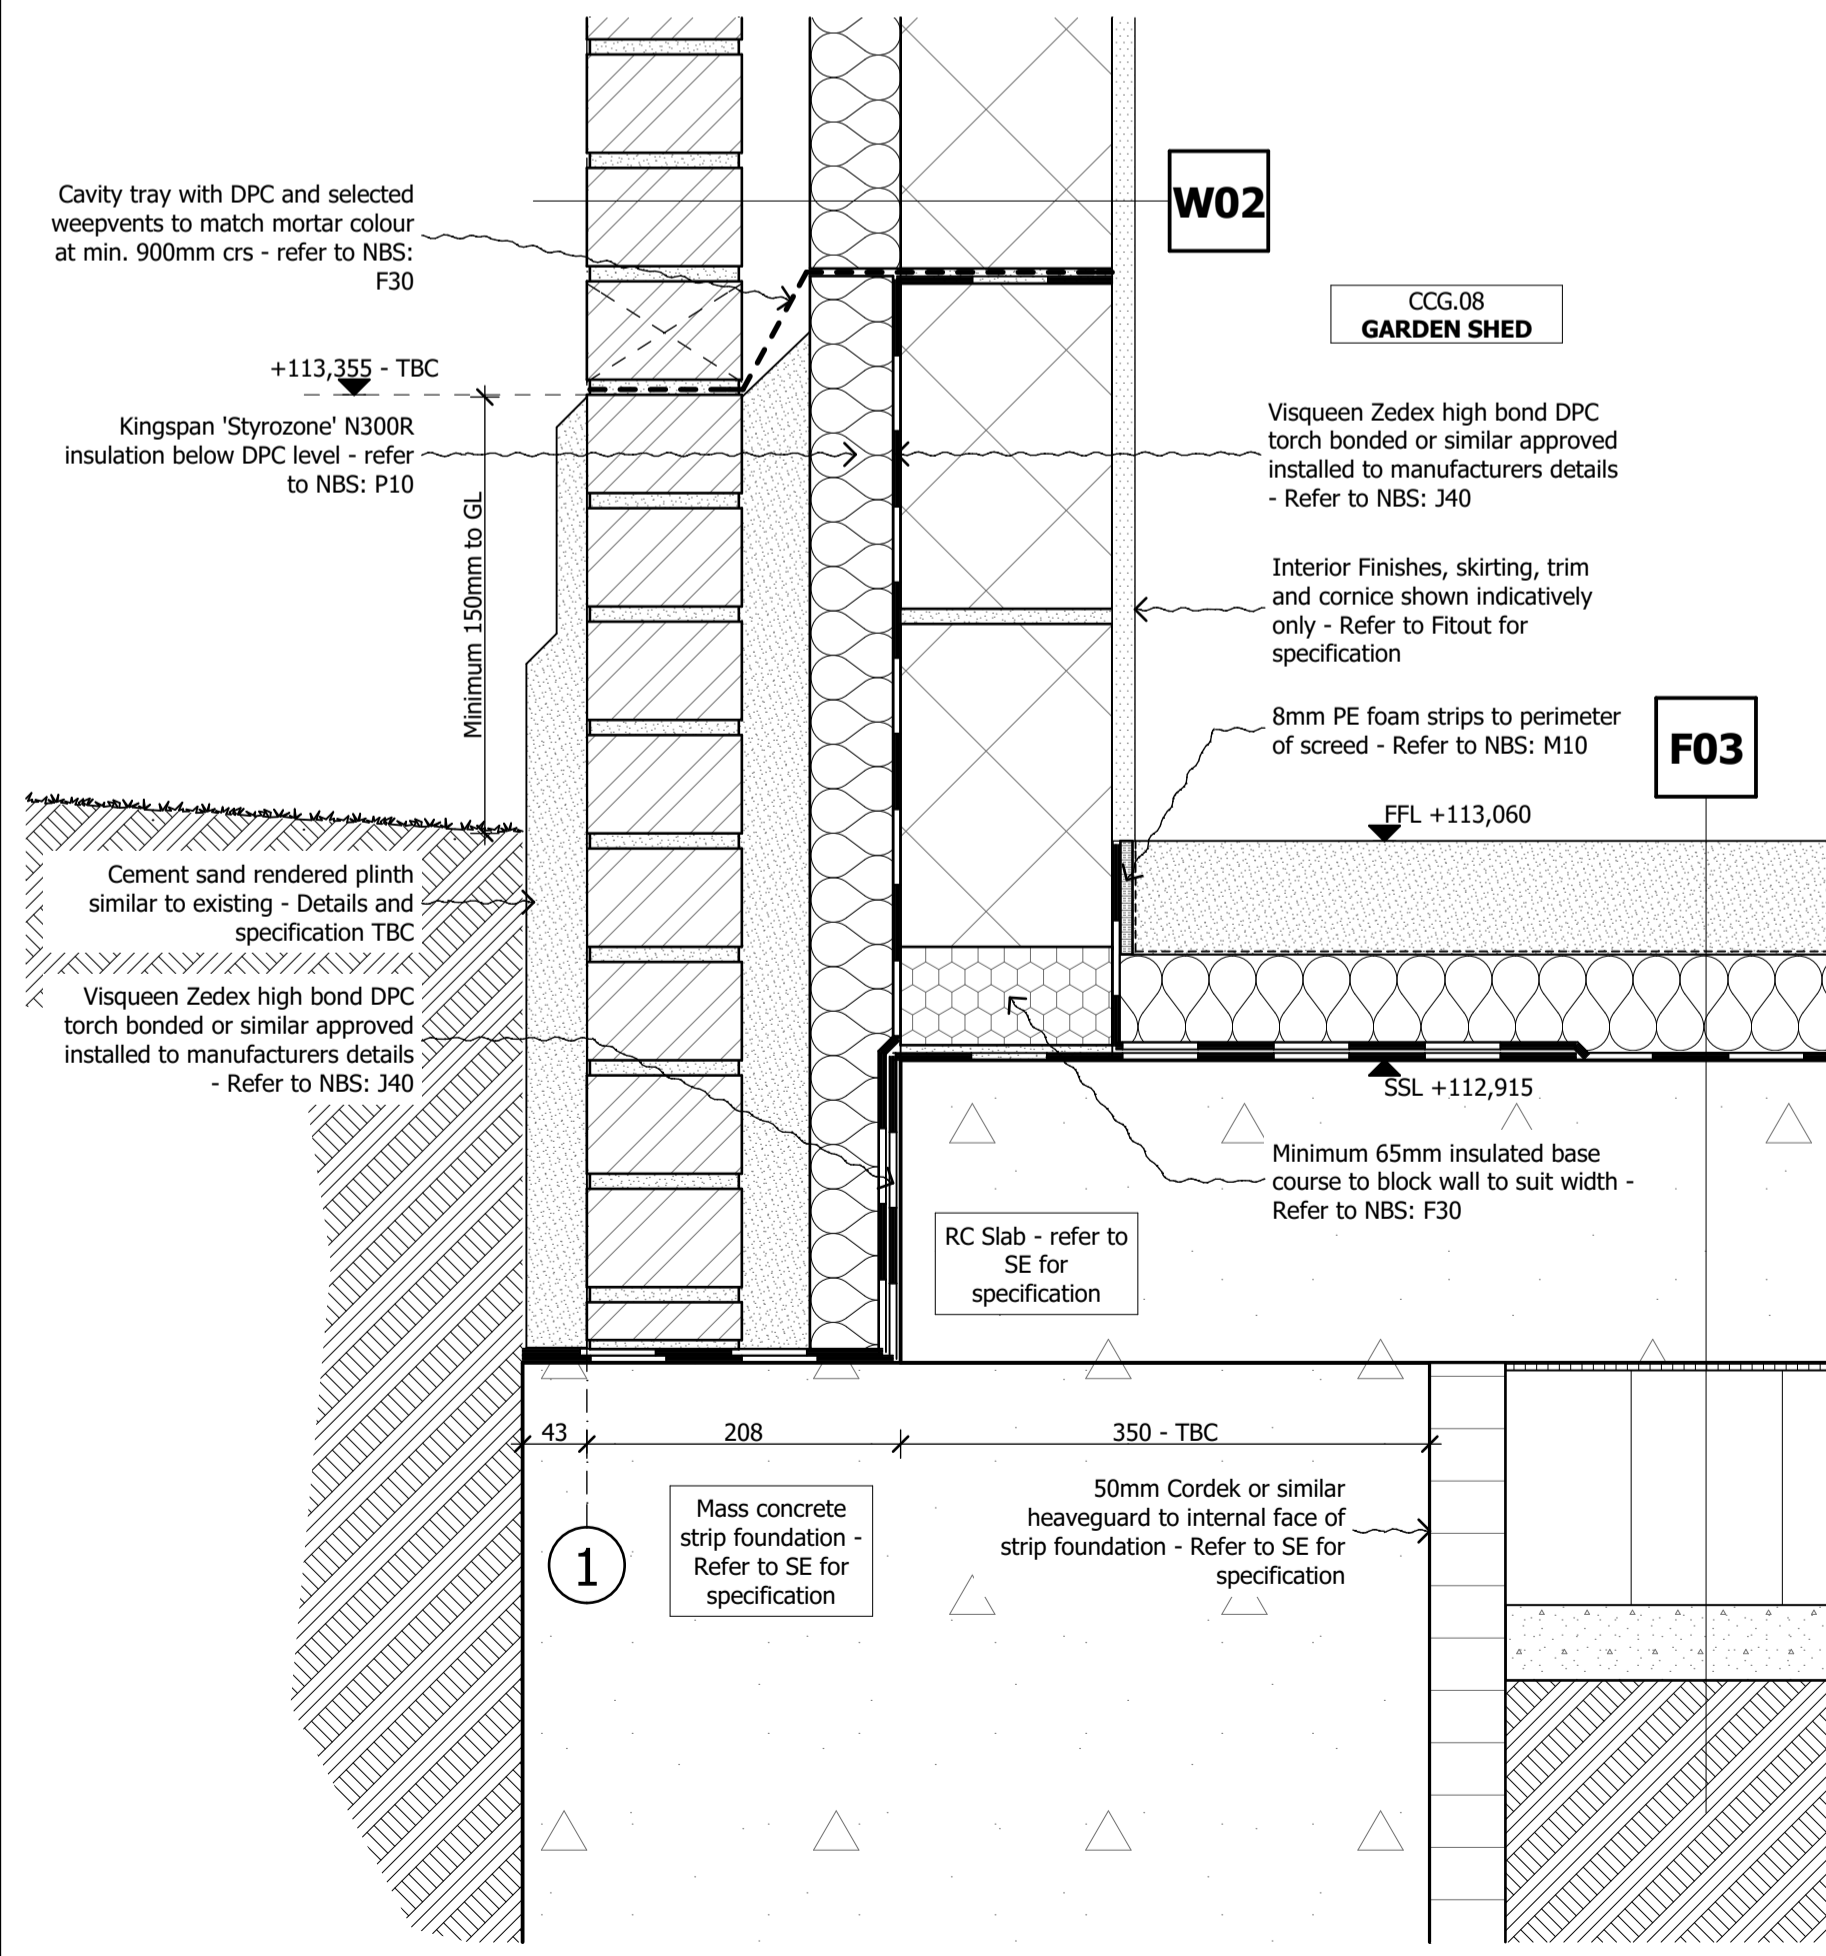

3 SCALE 1:5 @ A1, 1:10 @ A3
SECTION B-B DETAIL - TYPICAL BELOW GROUND TO NEW EXTENSION

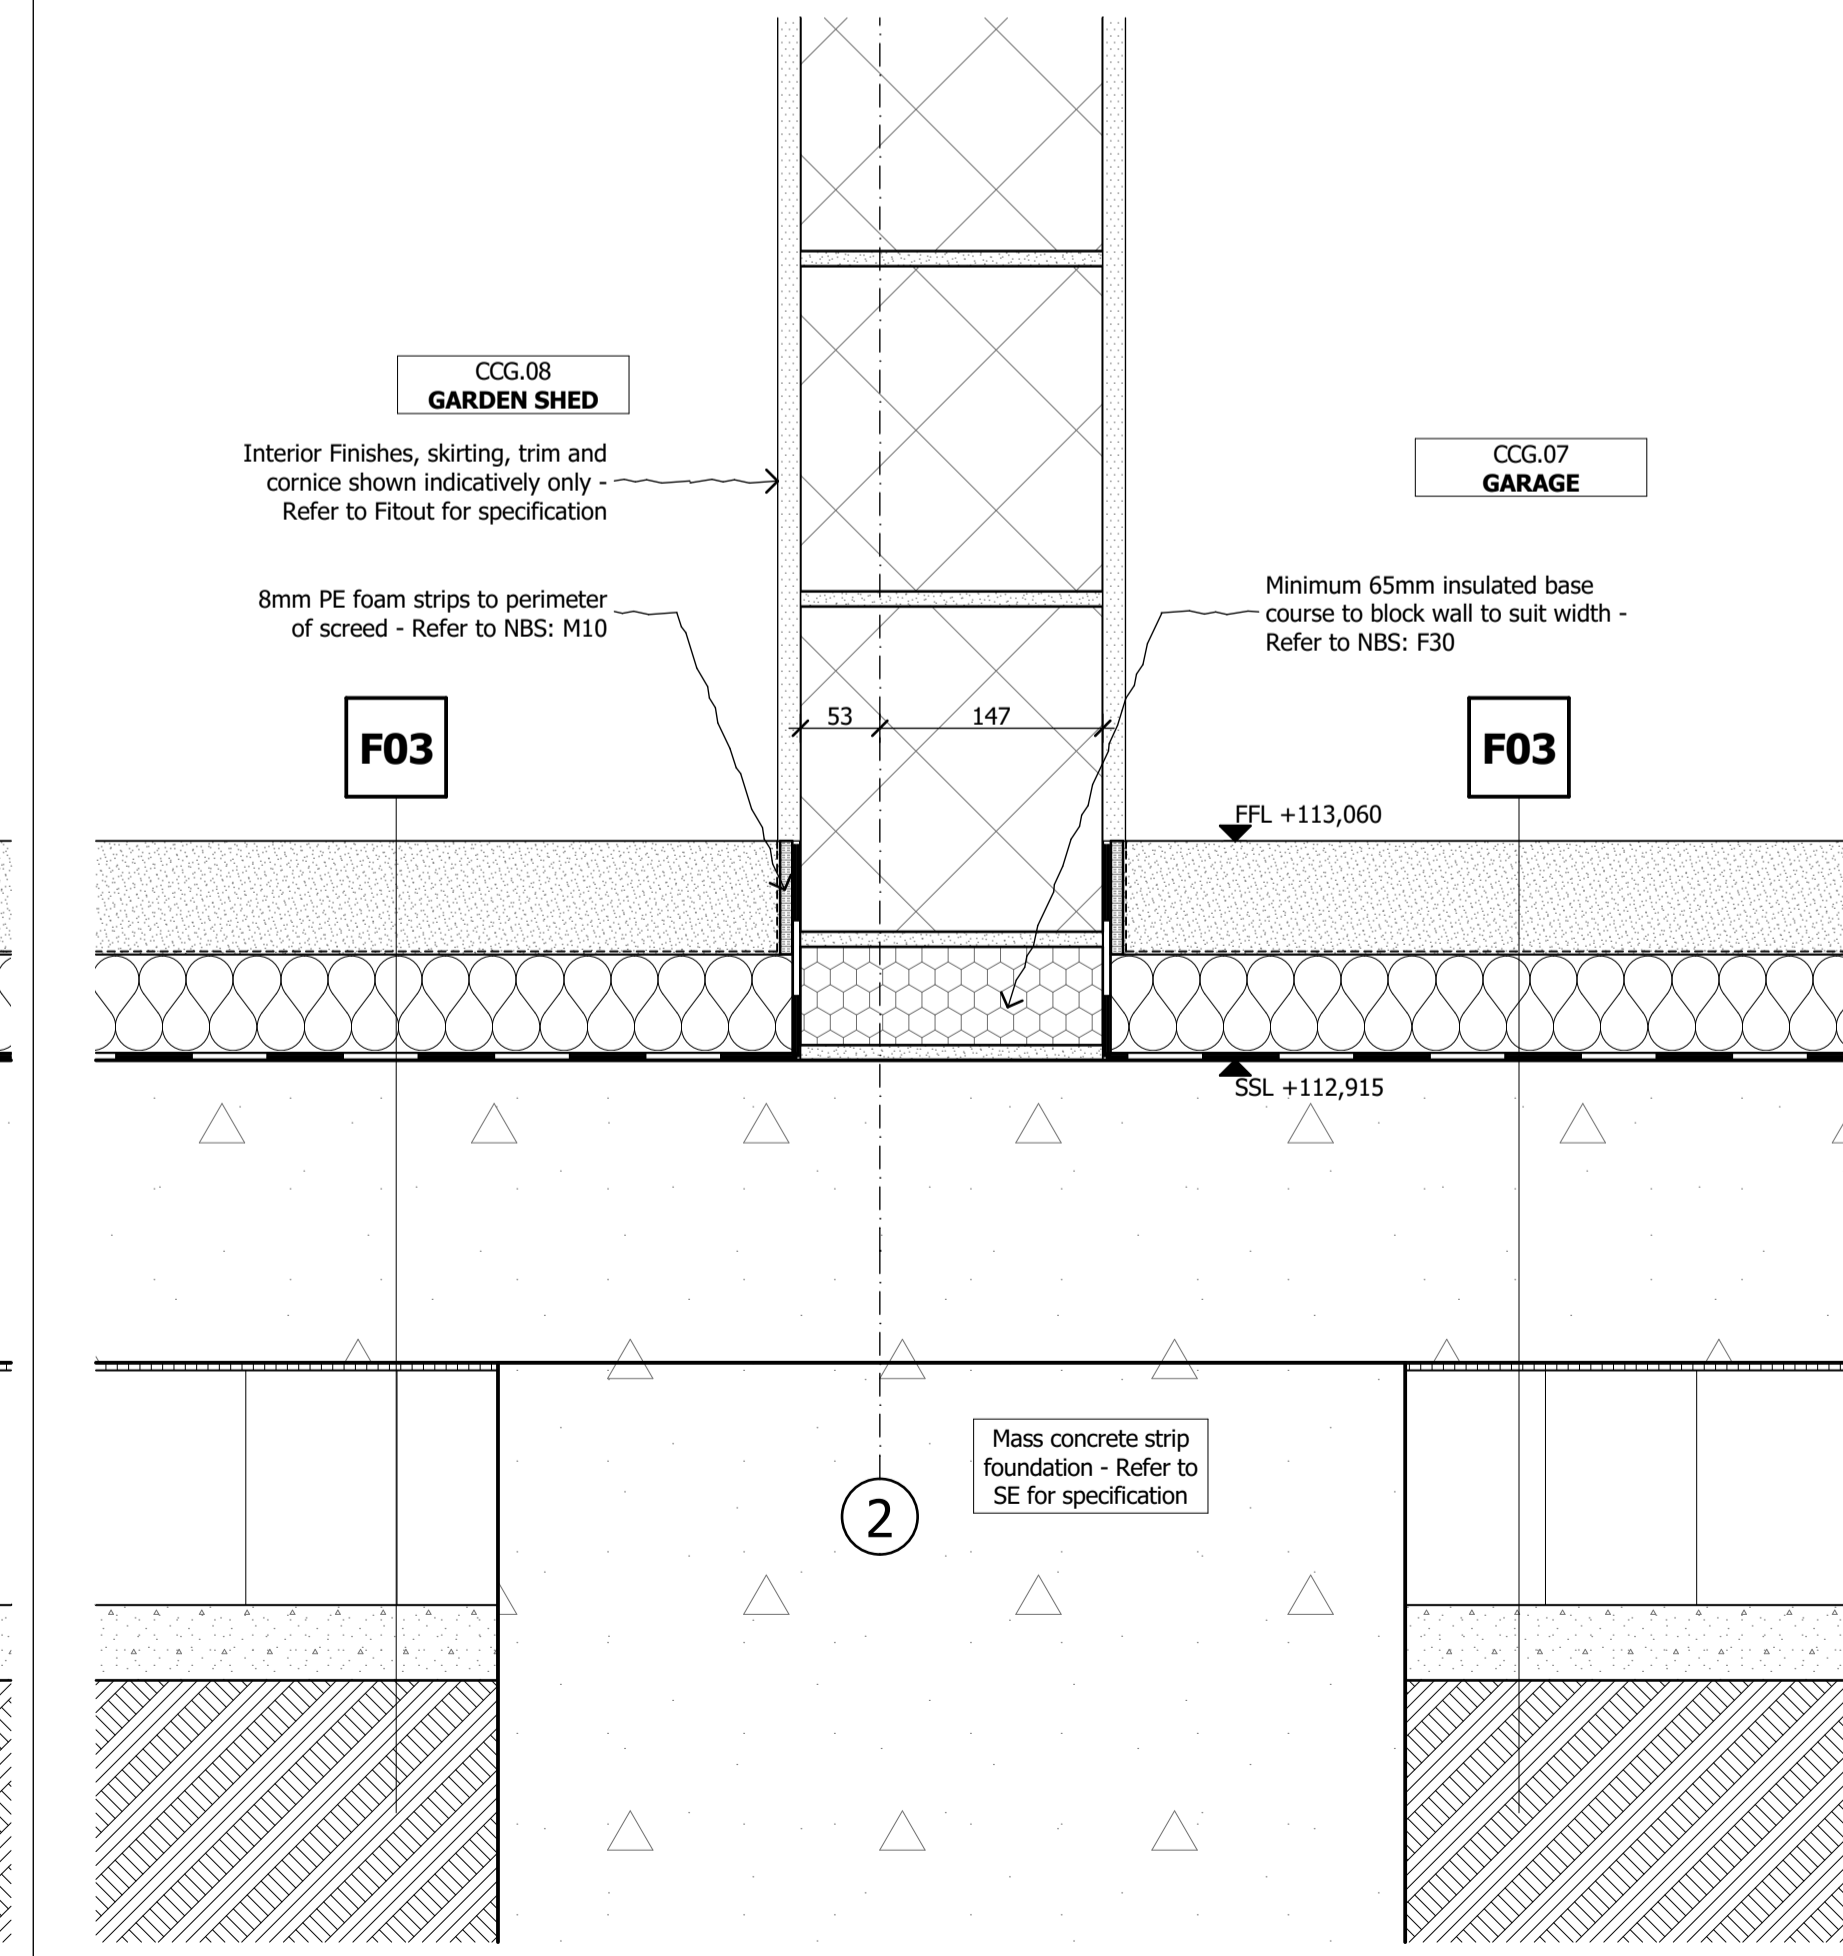

4 SCALE 1:5 @ A1, 1:10 @ A3
SECTION B-B DETAIL - NEW EXTENSION INTERNAL WALL

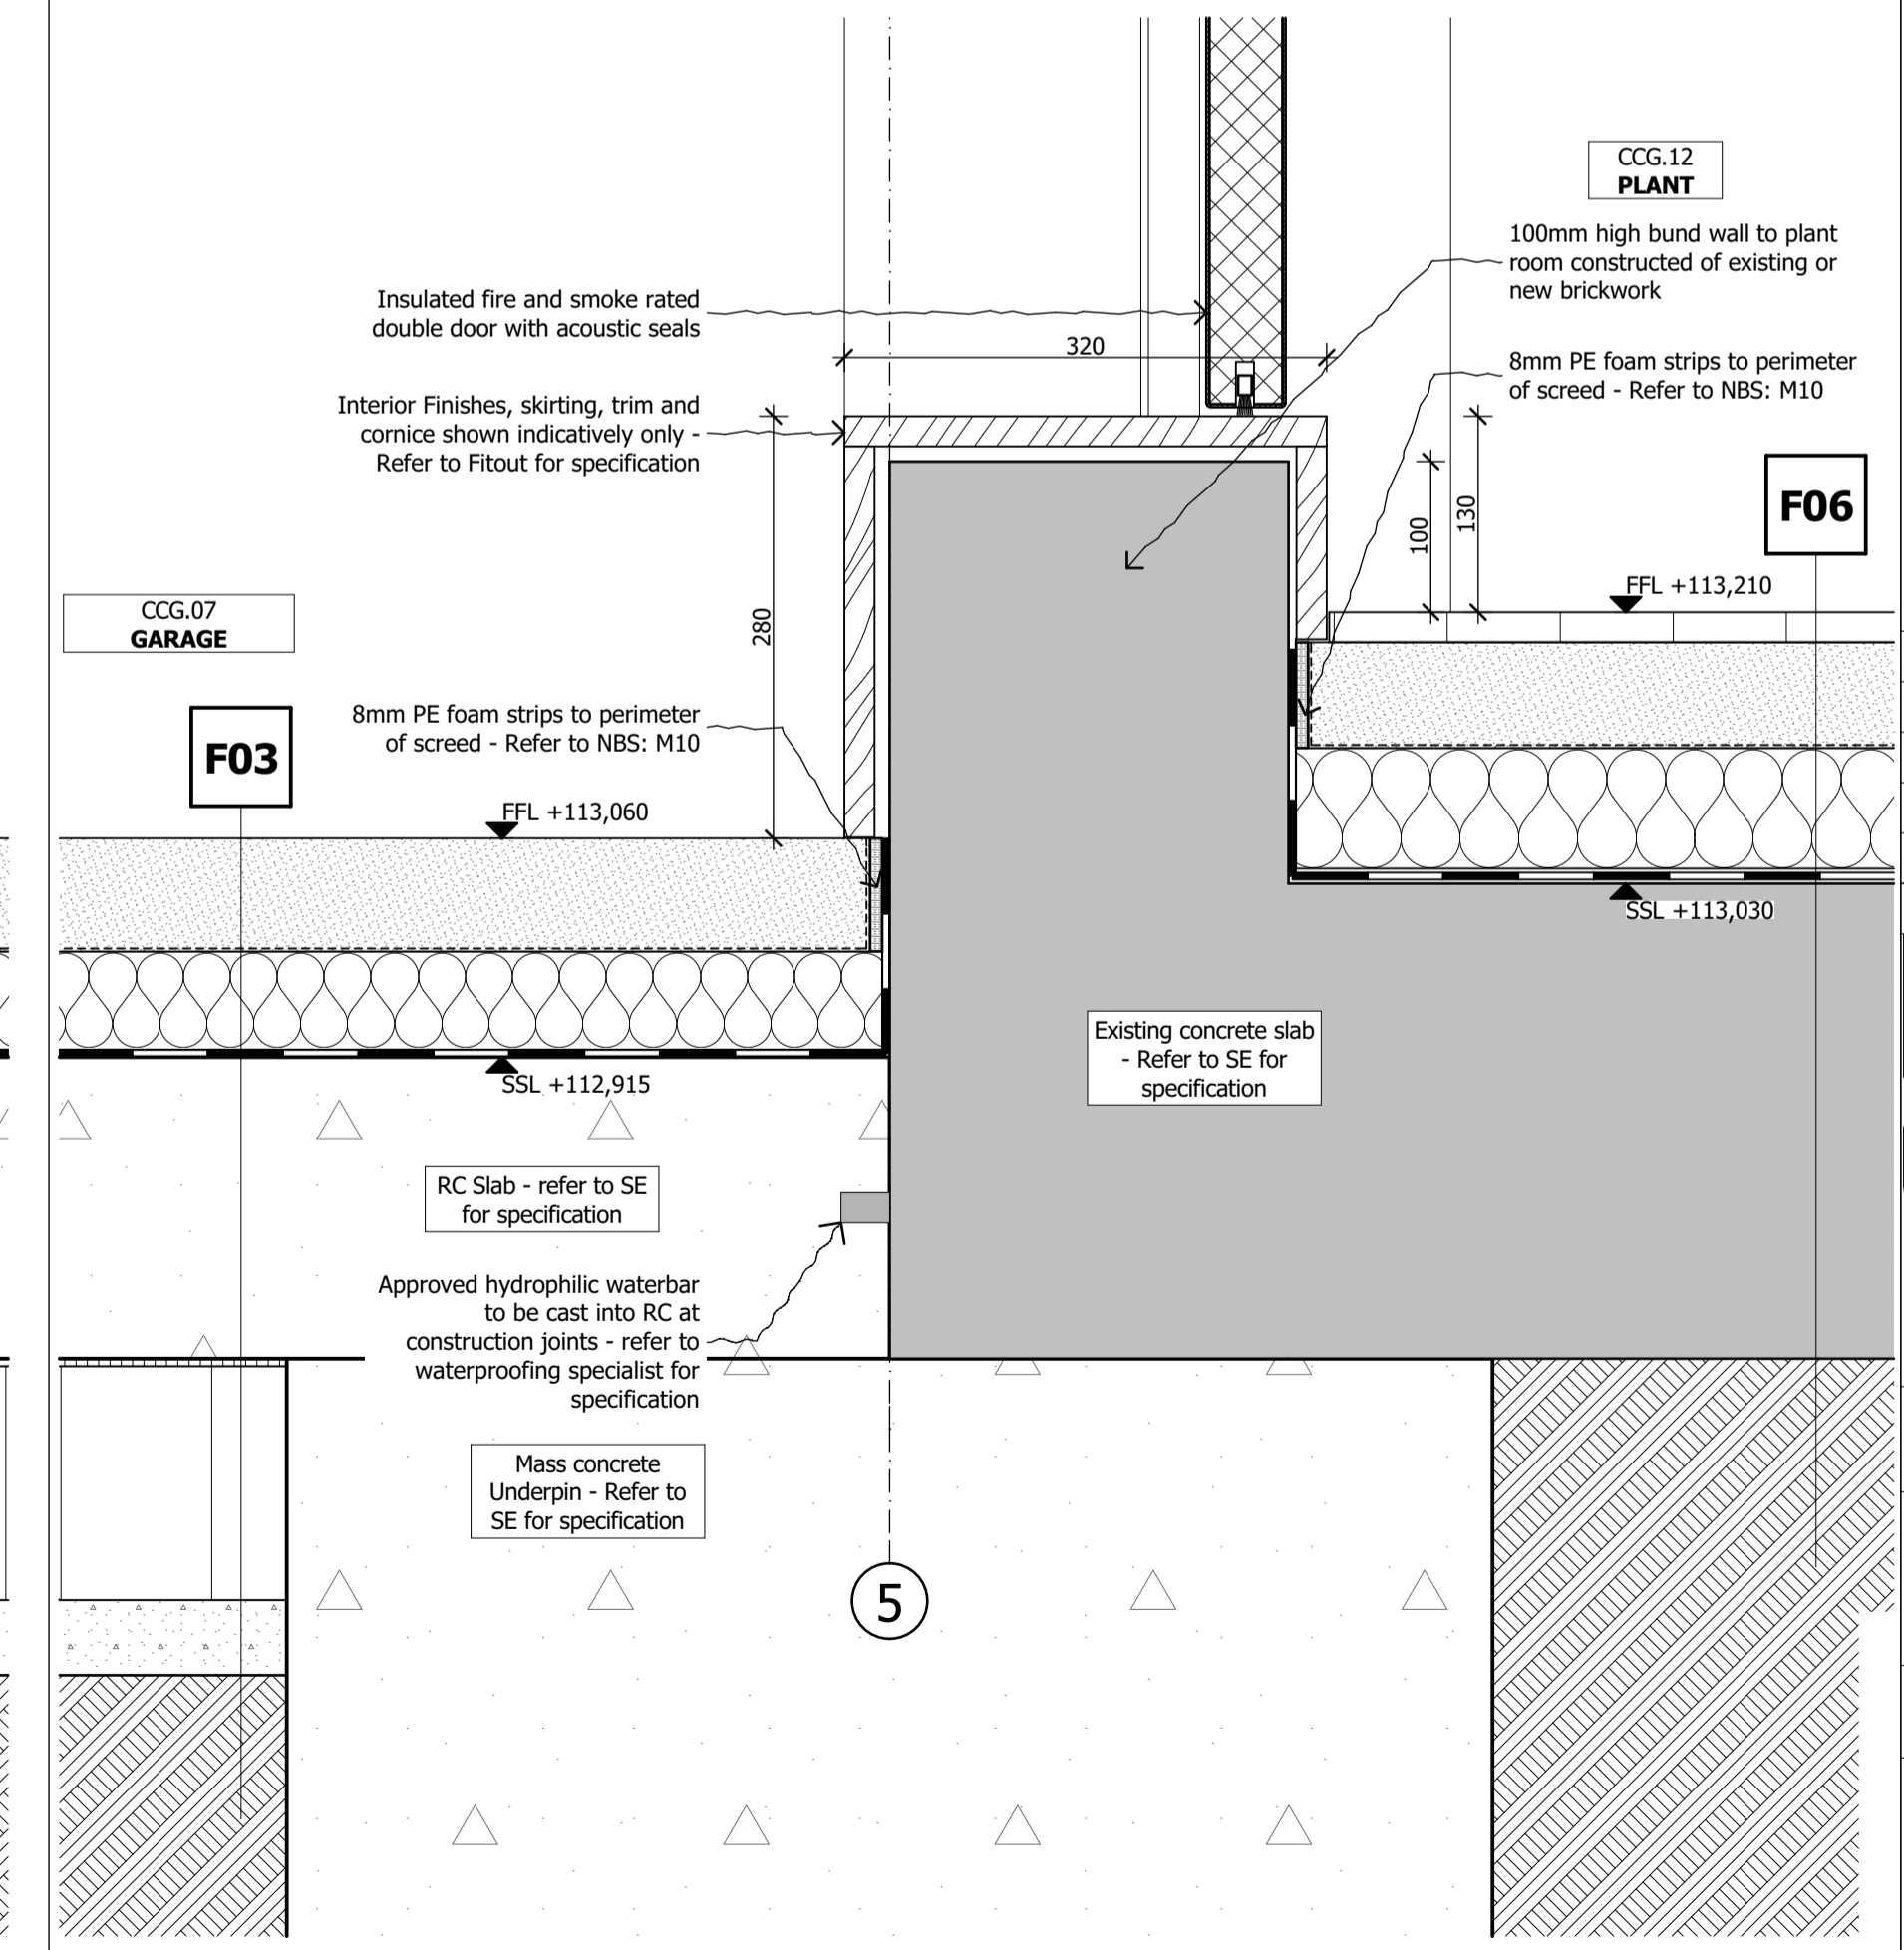

5 SCALE 1:5 @ A1, 1:10 @ A3
SECTION B-B DETAIL - DOOR SILL TO NEW EXTENSION & EXISTING BUILDING

DO NOT SCALE FROM THIS DRAWING
 Figured dimensions only are to be taken from this drawing. All dimensions are to be checked on site before any work is put in hand. If in doubt, ask.
 All SHH drawings to be read in conjunction with relevant SHH Finishes, Sanitaryware, Lighting & Ironmongery schedules.
 Any discrepancies to be highlighted to SHH prior to procurement and in good time.
 Copyright © Spence Harris Hogan Limited 2018
 Registered in England & Wales. Registered No. 261 0615
 SHH is the trading name of Spence Harris Hogan Limited

Legends & Notes:

Rev	Date	Descriptor	Athr
PL01	04.06.18	Planning Issue	JD

SHH ARCHITECTS | INTERIORDESIGNERS
 RIBA MEMBER
 Chartered Practice
 1 Vencourt Place, Ravenscourt Park
 Hammersmith, London W6 9NU
 Phone: +44 (0) 20 8600 4171 Email: info@shh.co.uk
 shh.co.uk
 Project:
Athlone House
 Hampstead Lane
 London
 Client:
 Private Client
 Drawing Title:
 400 Construction Details
Caenwood Cottage Below Ground Details
 (Project number/DWG number_Revision: (817)CC-415_PL01 Checked: AT