




00 First floor plan - E 1:50

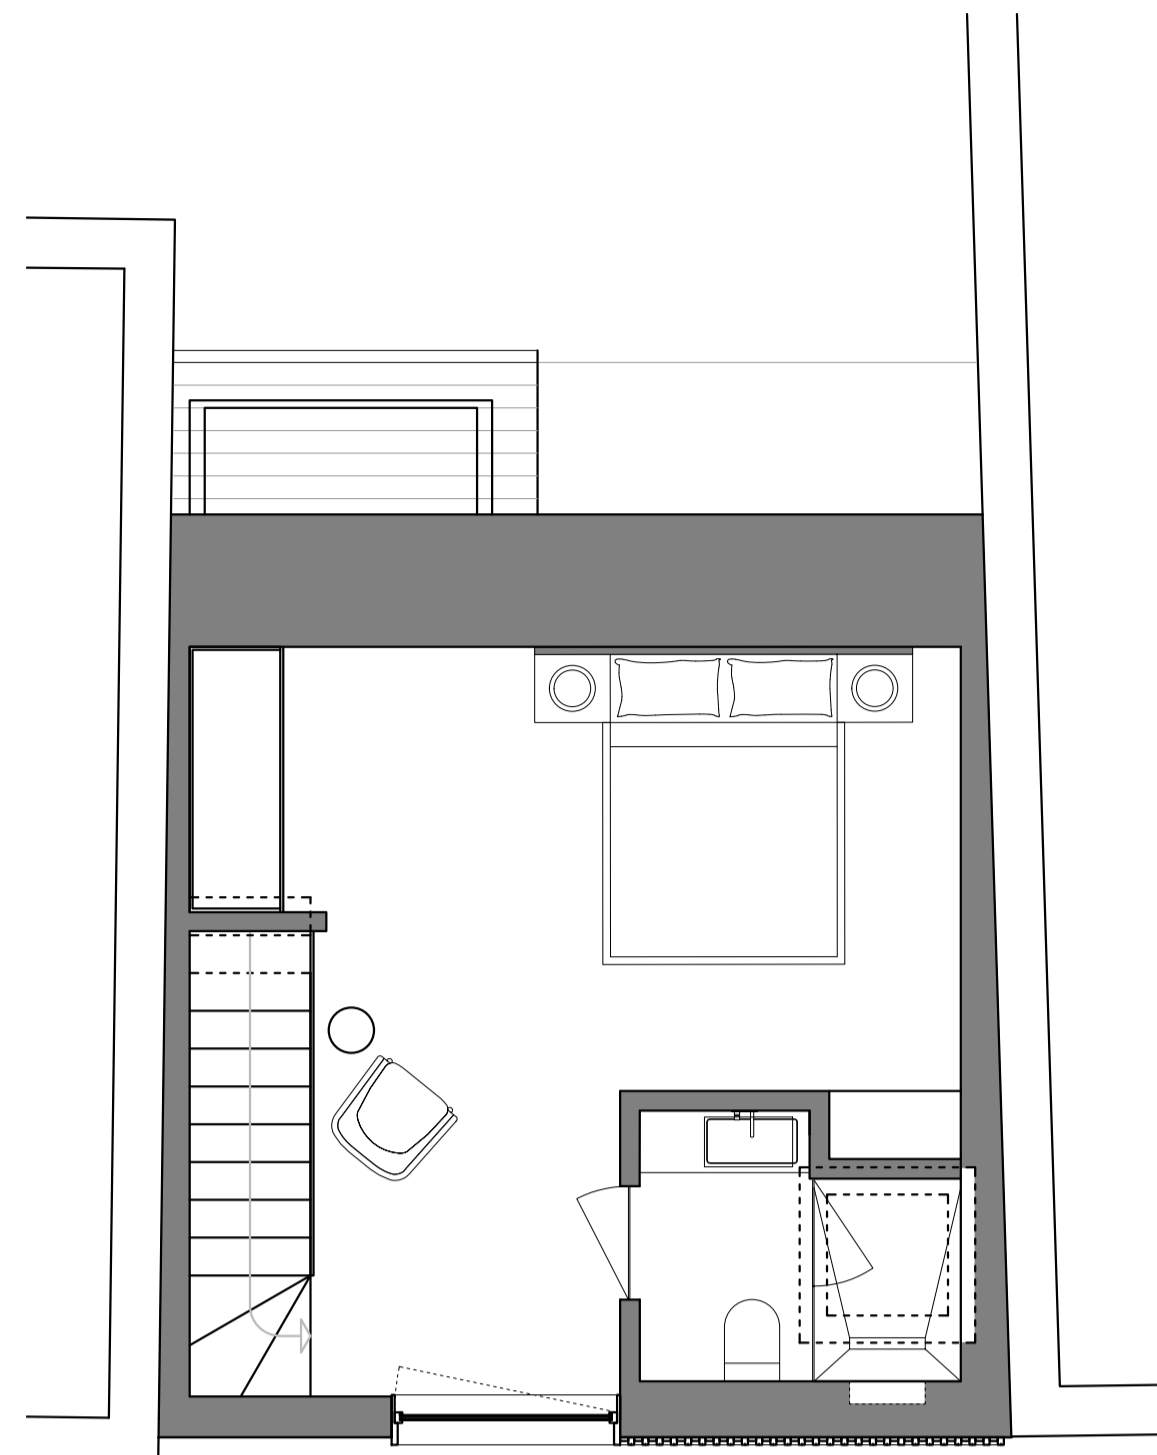


01 Second floor plan - E 1:50

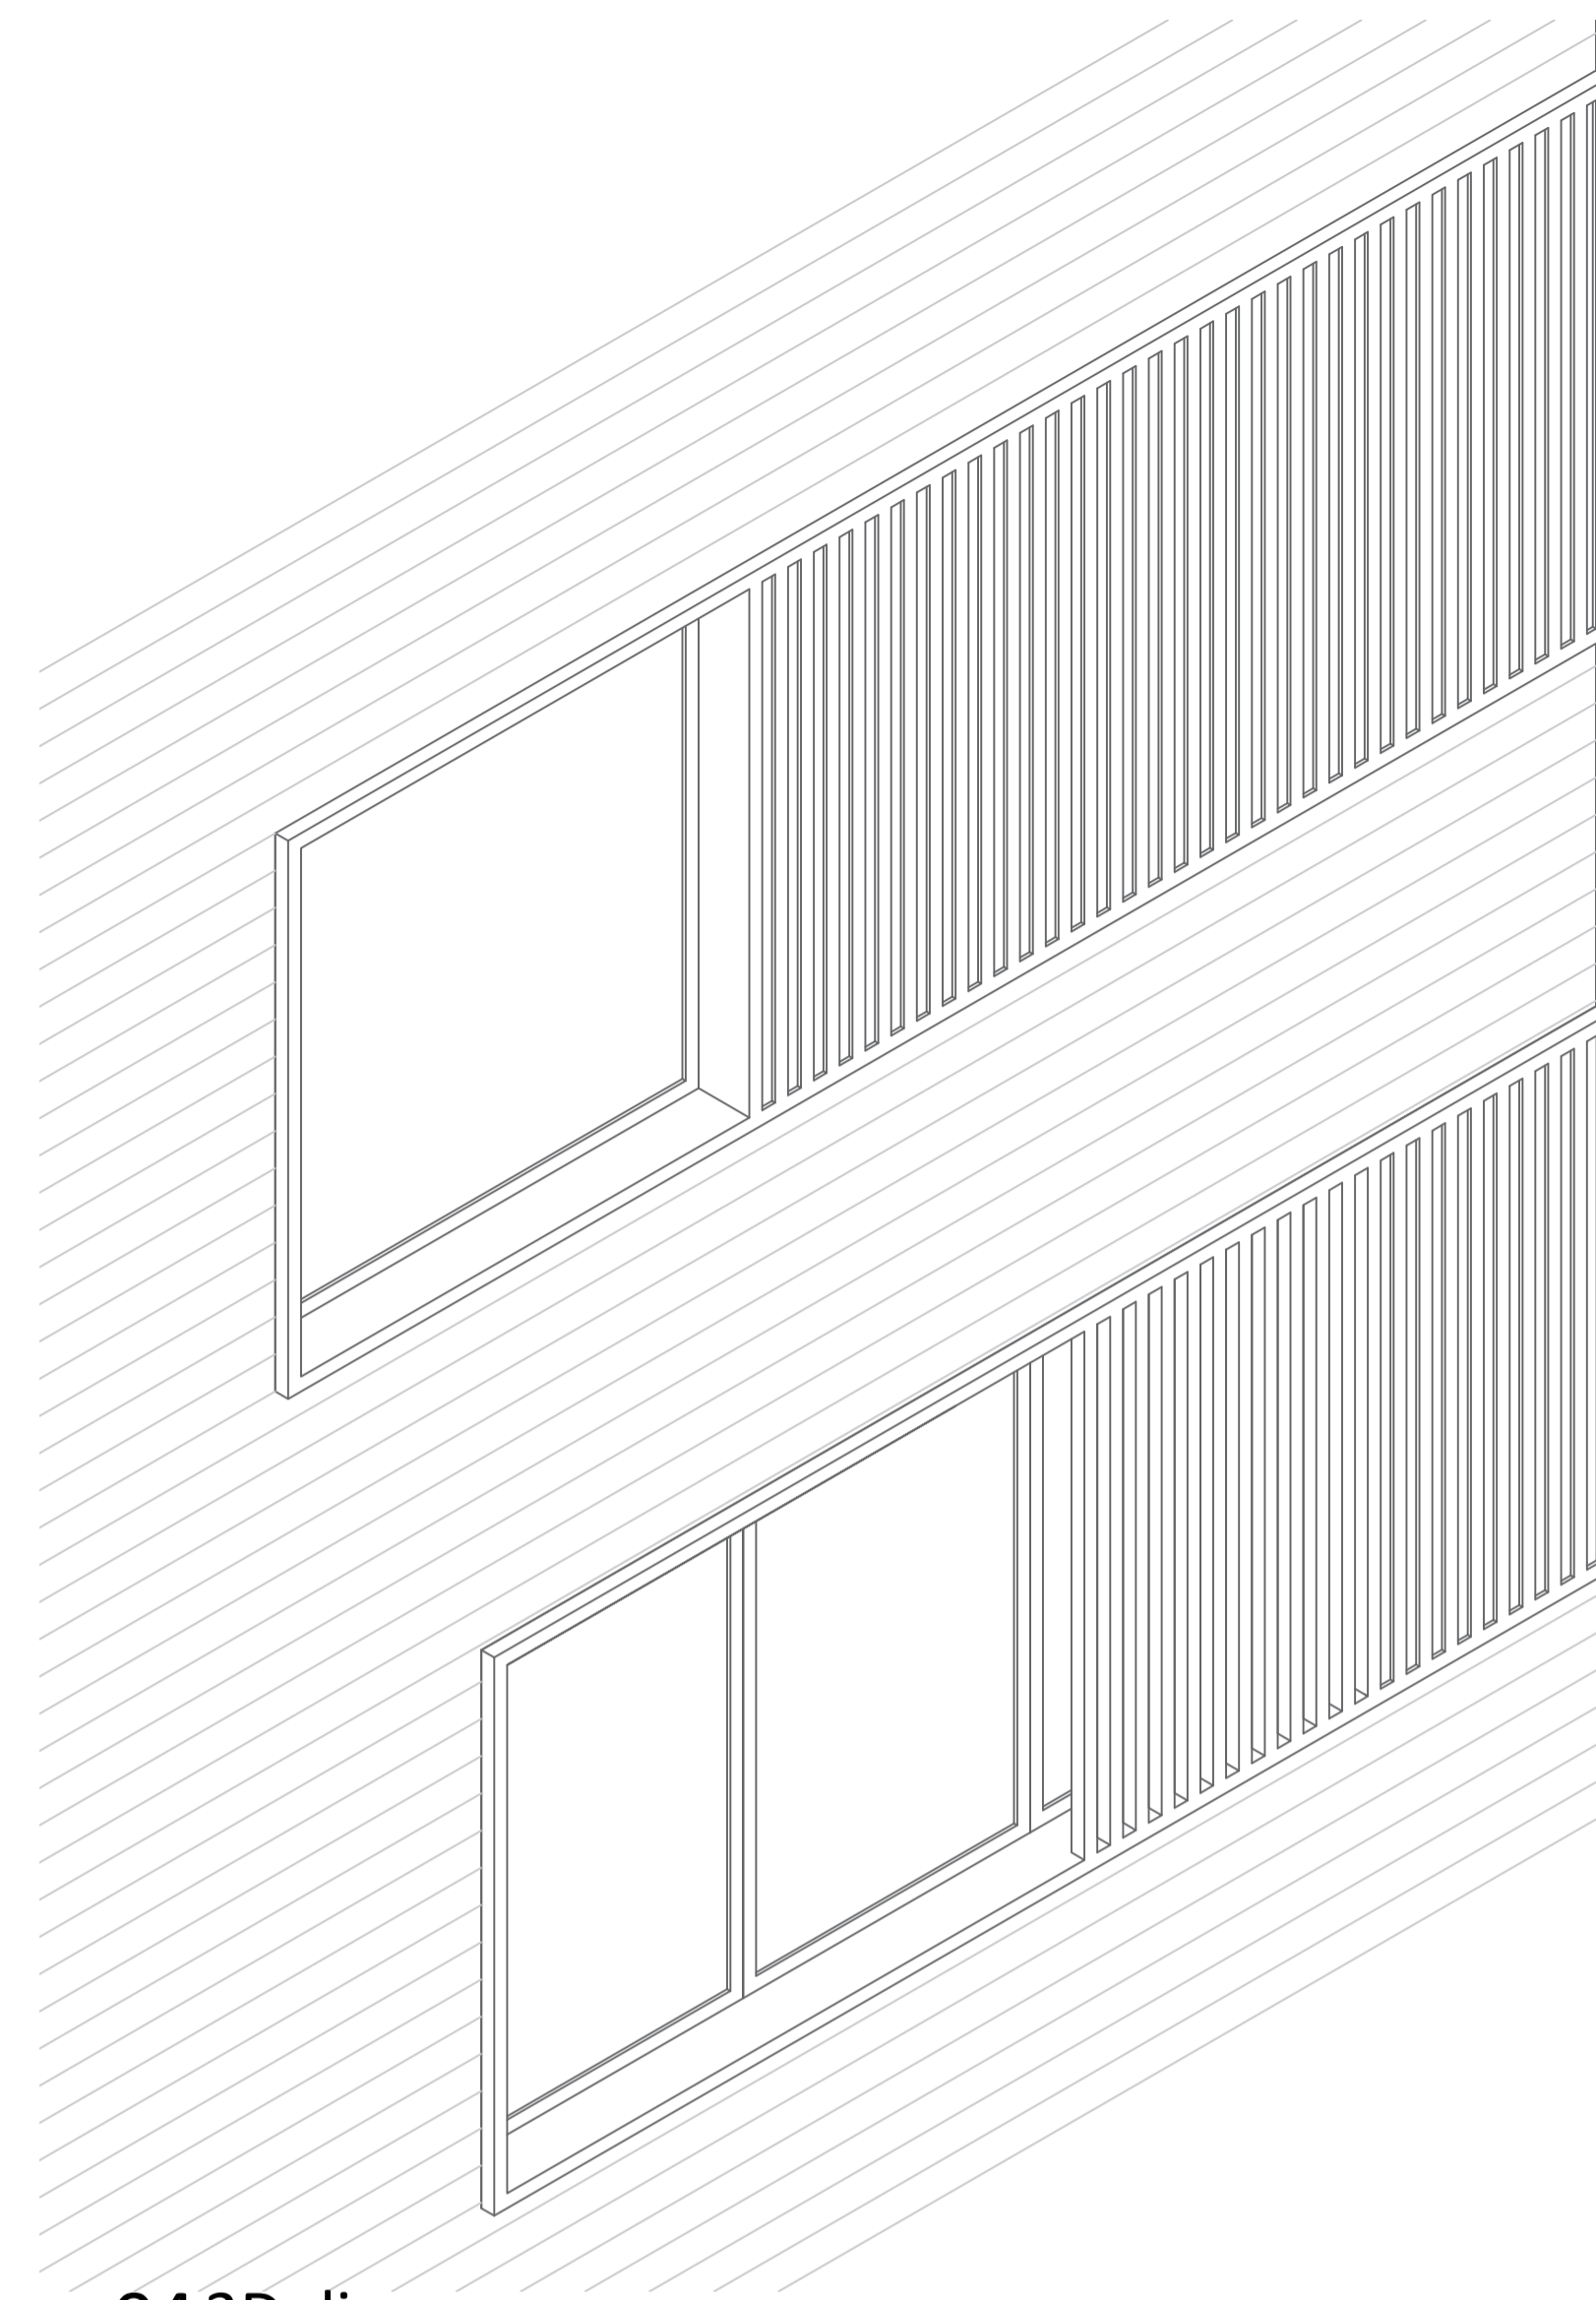


04 3D diagram

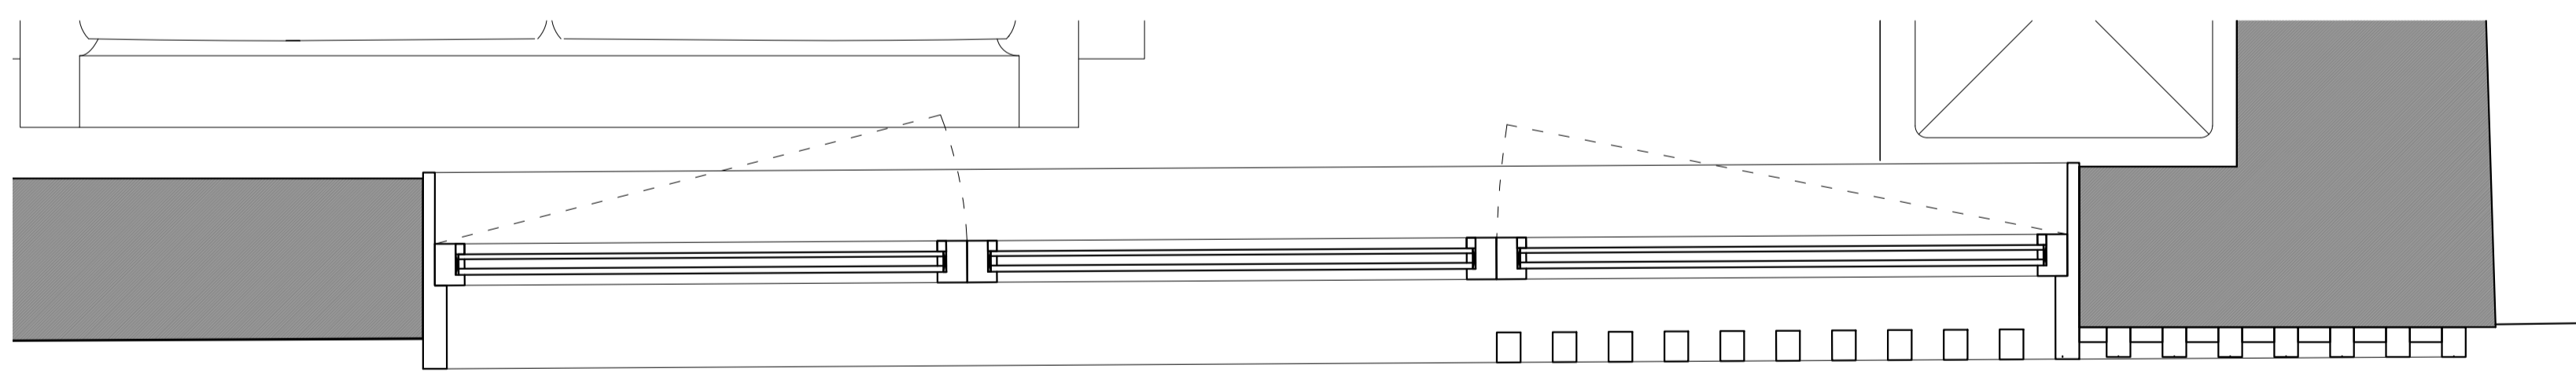

02 First floor - Front window E 1:10

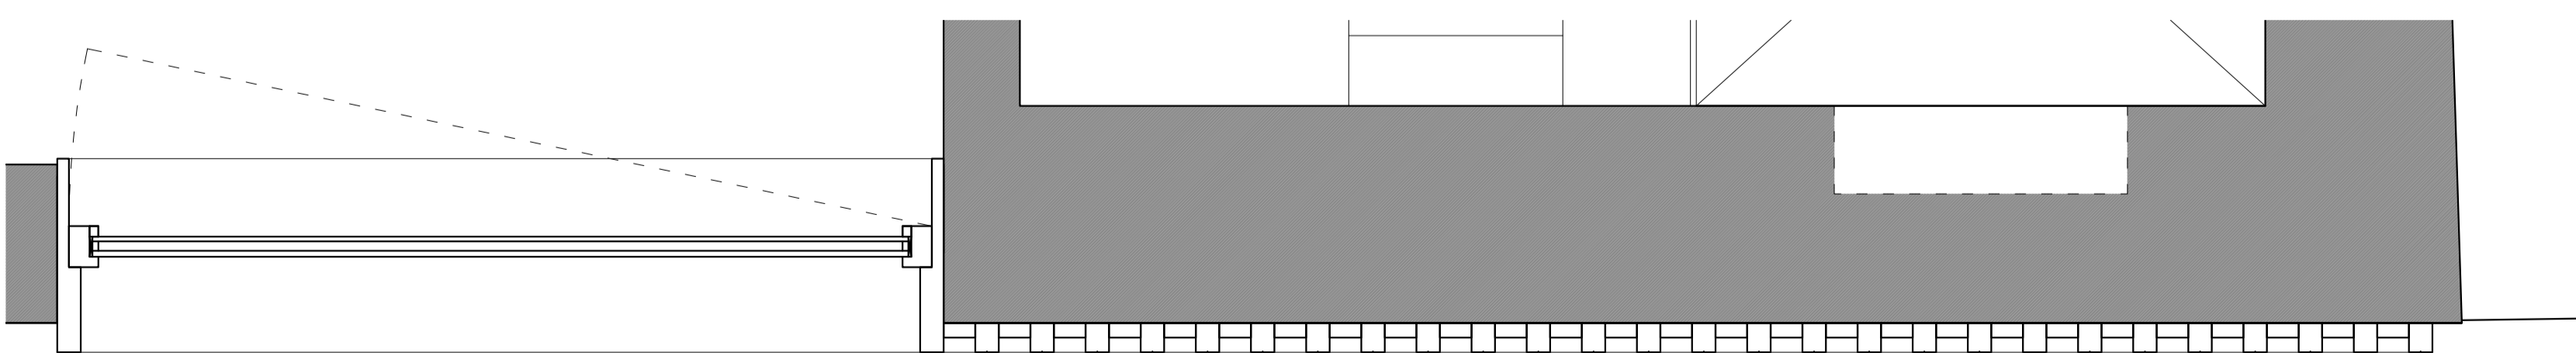

03 Second floor - Front window E - 1:10

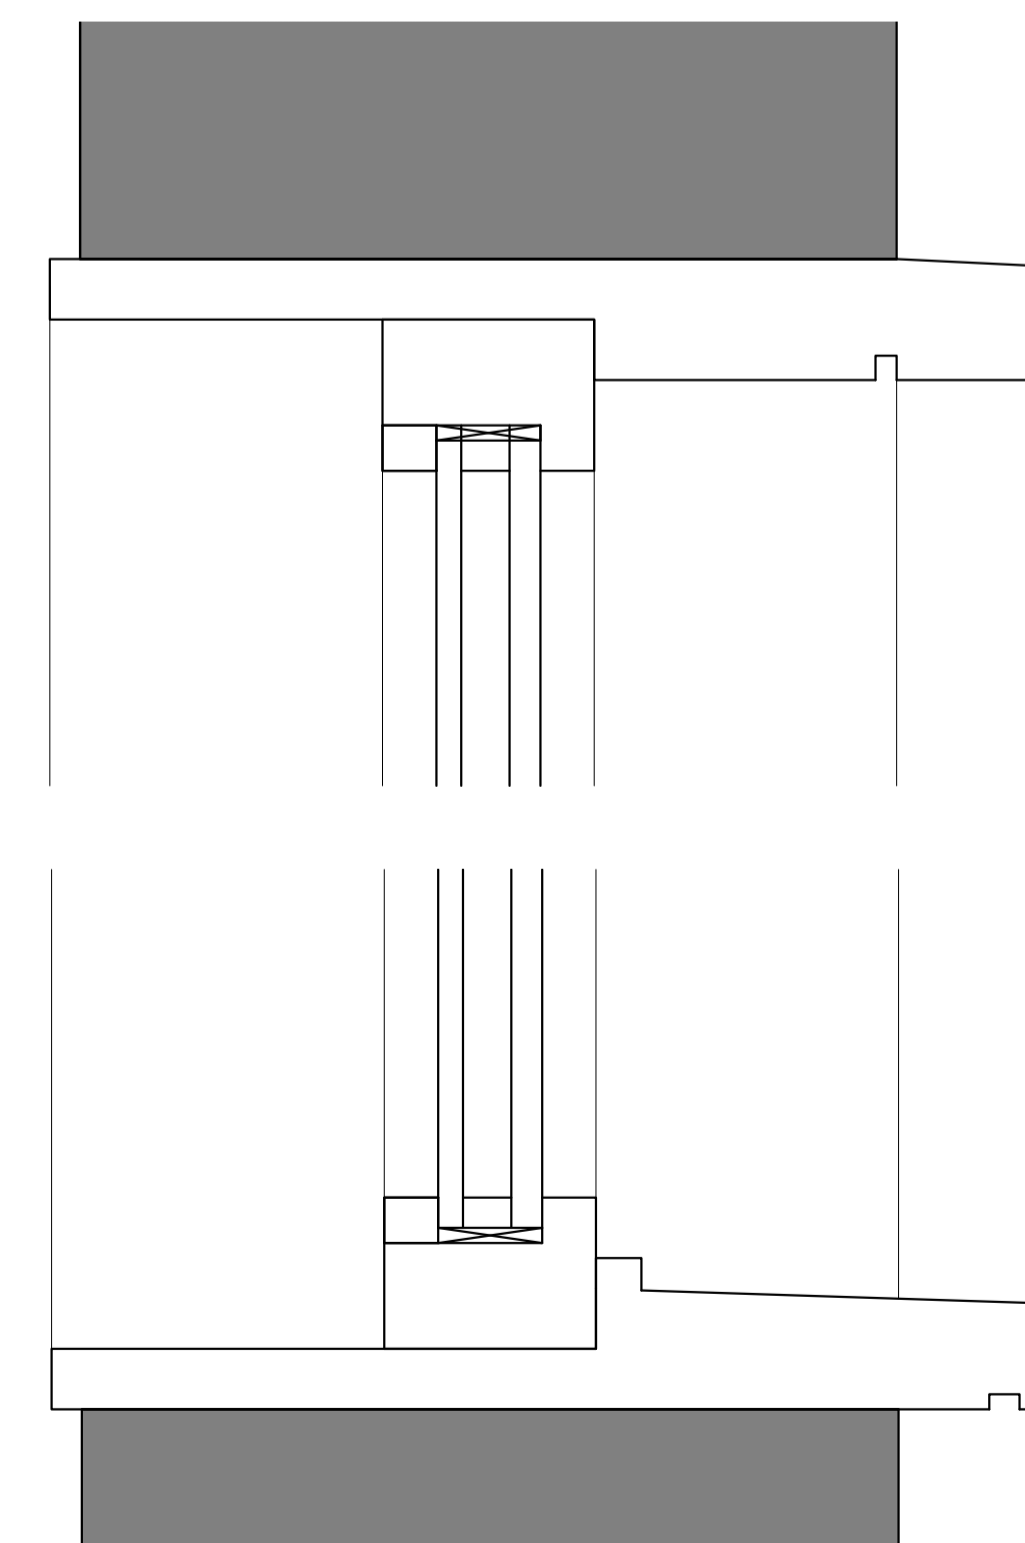

03 Section

00	09-05-2018	For information	
Rev.	Date	Reason for Issue	

Project
Wellscourt - Mews house

Title
Mews house - Window drawing

Job No.	Date	Drawn JJ
Scale As per drawing	Drawing No.	Revision WIP