

GA Elevations & Sections - Update


Notes
 This drawing is copyright Piercy&Company.
 Do not scale from this drawing.
 All dimensions and levels to be checked on site by the contractor and such dimensions to be his responsibility.
 Report all drawing errors, omissions and discrepancies to the architect.

DISCLAIMER
 This document may be issued in an editable digital CAD format to enable others to use it as background information to make alterations and/or additions. In that instance the file will be accompanied by a PDF version as a record of the original file. It is for those parties making such alterations and/or additions to ensure that they make use of current background information.

Piercy&Company accepts no liability for either: any such alterations and/or additions to the background information by others; or any other changes made by others to the architectural content of the background information itself.

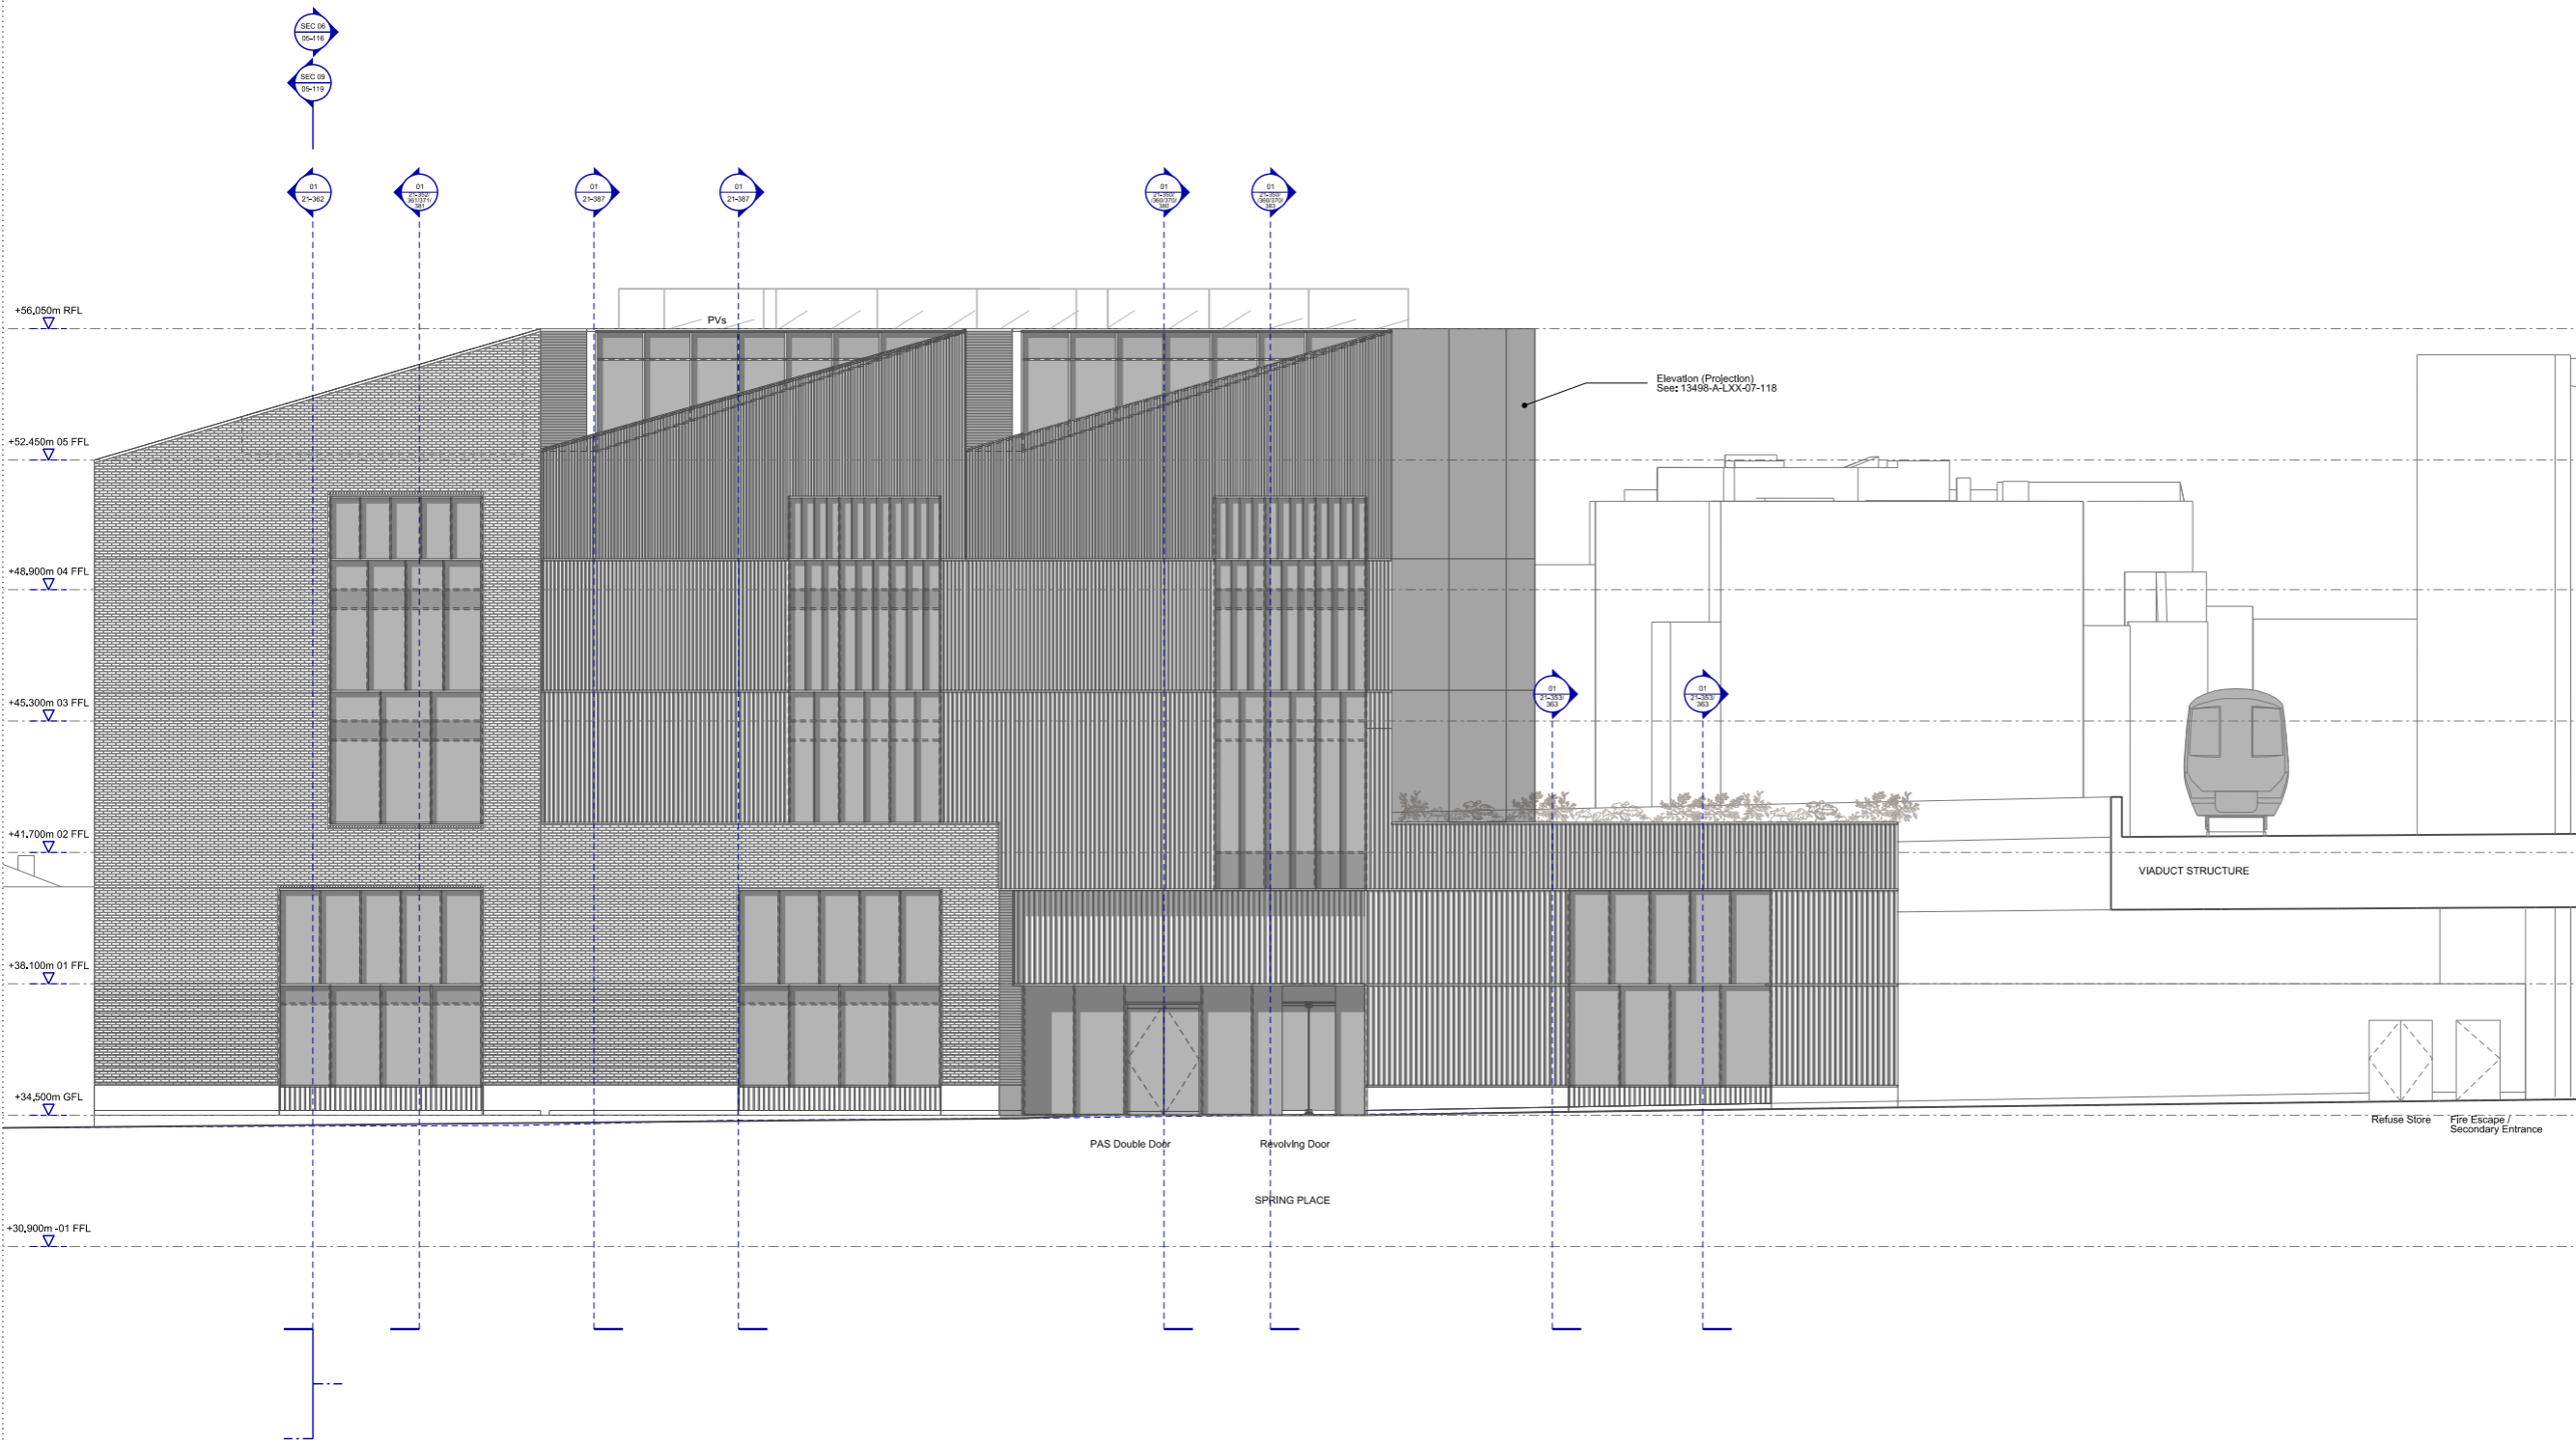

Rev	Date	Description
A	19.04.18	Planning
	16.09.16	Planning

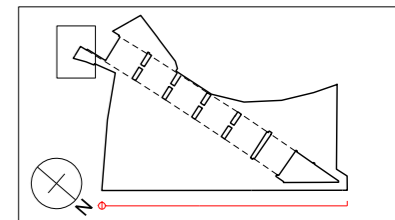

Project
 3-6 Spring Place

Client
 Spring Place LTD

Date
 16.09.16

Scale
 1:100 at A1
 1:200 at A3

East Elevation
Proposed Elevation

Drawn JM
Checked IM
Approved PJ

Drawing Status
 Planning

Project	Discipline	Level	Series	Dwg No	Rev
13498	A	E1	07	151	A


39 Plender Street
 London NW1 0DT
 Telephone
 *44 (0)20 74249611

info@piercyandco.com
 www.piercyandco.com


Notes
 This drawing is copyright Piercy&Company.
 Do not scale from this drawing.
 All dimensions and levels to be checked on site by the contractor and such dimensions to be his responsibility.
 Report all drawing errors, omissions and discrepancies to the architect.

DISCLAIMER
 This document may be issued in an editable digital CAD format to enable others to use it as background information to make alterations and/or additions. In that instance the file will be accompanied by a PDF version as a record of the original file. It is for those parties making such alterations and/or additions to ensure that they make use of current background information.

Piercy&Company accepts no liability for either: any such alterations and/or additions to the background information by others; or any other changes made by others to the architectural content of the background information itself.

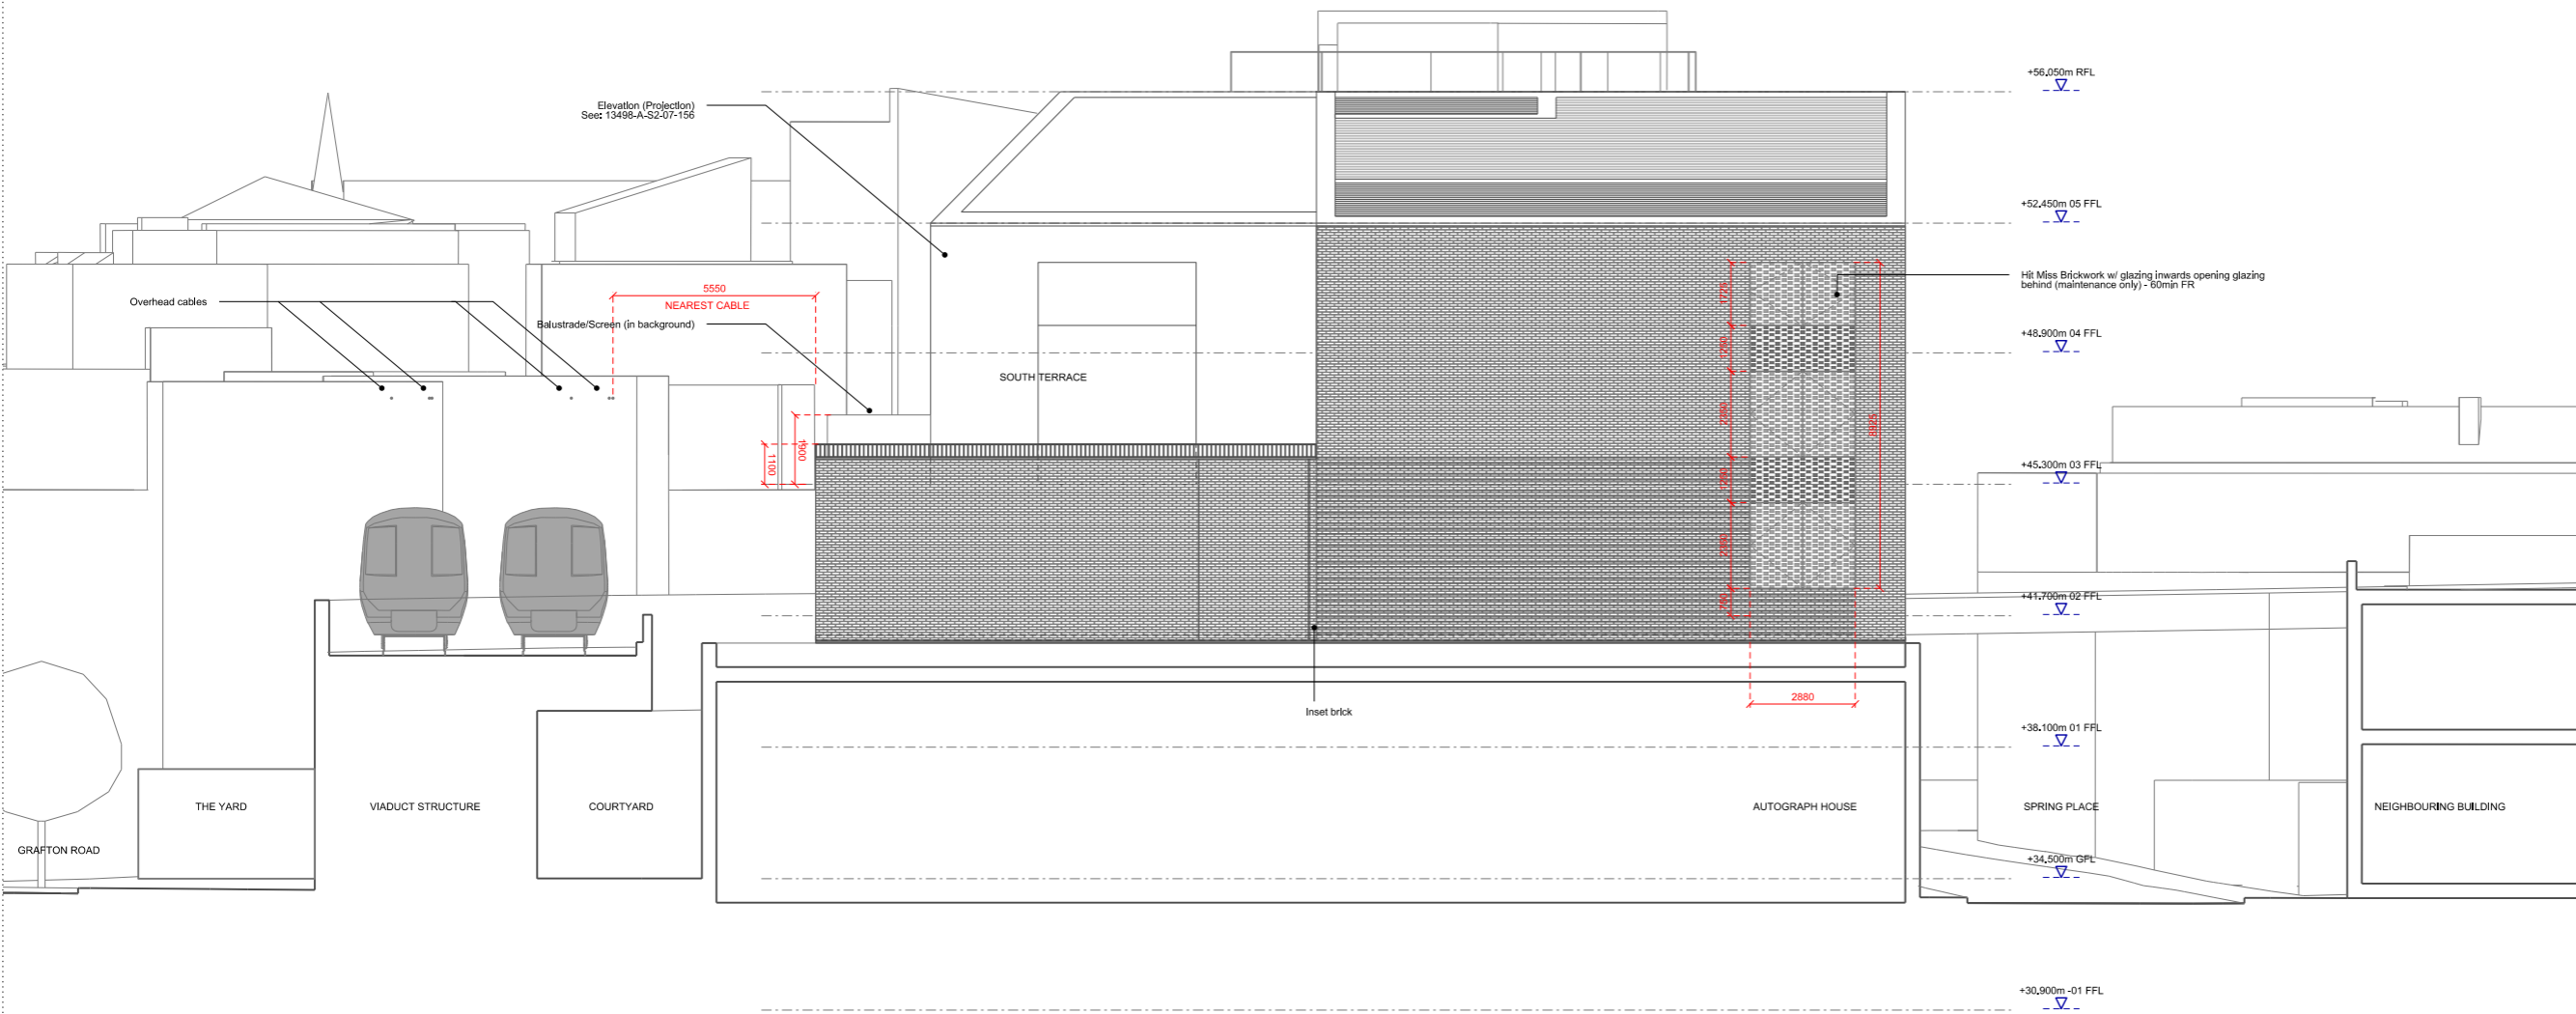

Rev	Date	Description
A	19.04.18	Planning
	16.09.16	Planning

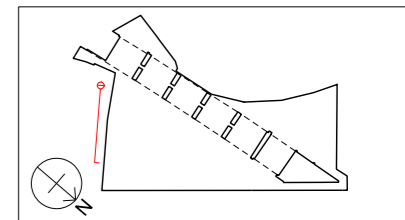

Project
 3-6 Spring Place

Client
 Spring Place LTD

Date
 16.09.16

Scale
 1:100 at A1
 1:200 at A3

**South 01
 Proposed Elevation**

Drawn JM
Checked IM
Approved PJ

Drawing Status
 Planning

Project	Discipline	Level	Series	Dwg No	Rev
13498	A	S1	07	153	A


39 Plender Street
 London NW1 0DT
 info@piercyandco.com
 www.piercyandco.com

Telephone
 +44 (0)20 7424 9611


Notes
 This drawing is copyright Piercy&Company.
 Do not scale from this drawing.
 All dimensions and levels to be checked on site by the contractor and such dimensions to be his responsibility.
 Report all drawing errors, omissions and discrepancies to the architect.

DISCLAIMER
 This document may be issued in an editable digital CAD format to enable others to use it as background information to make alterations and/or additions. In that instance the file will be accompanied by a PDF version as a record of the original file. It is for those parties making such alterations and/or additions to ensure that they make use of current background information.

Piercy&Company accepts no liability for either: any such alterations and/or additions to the background information by others; or any other changes made by others to the architectural content of the background information itself.

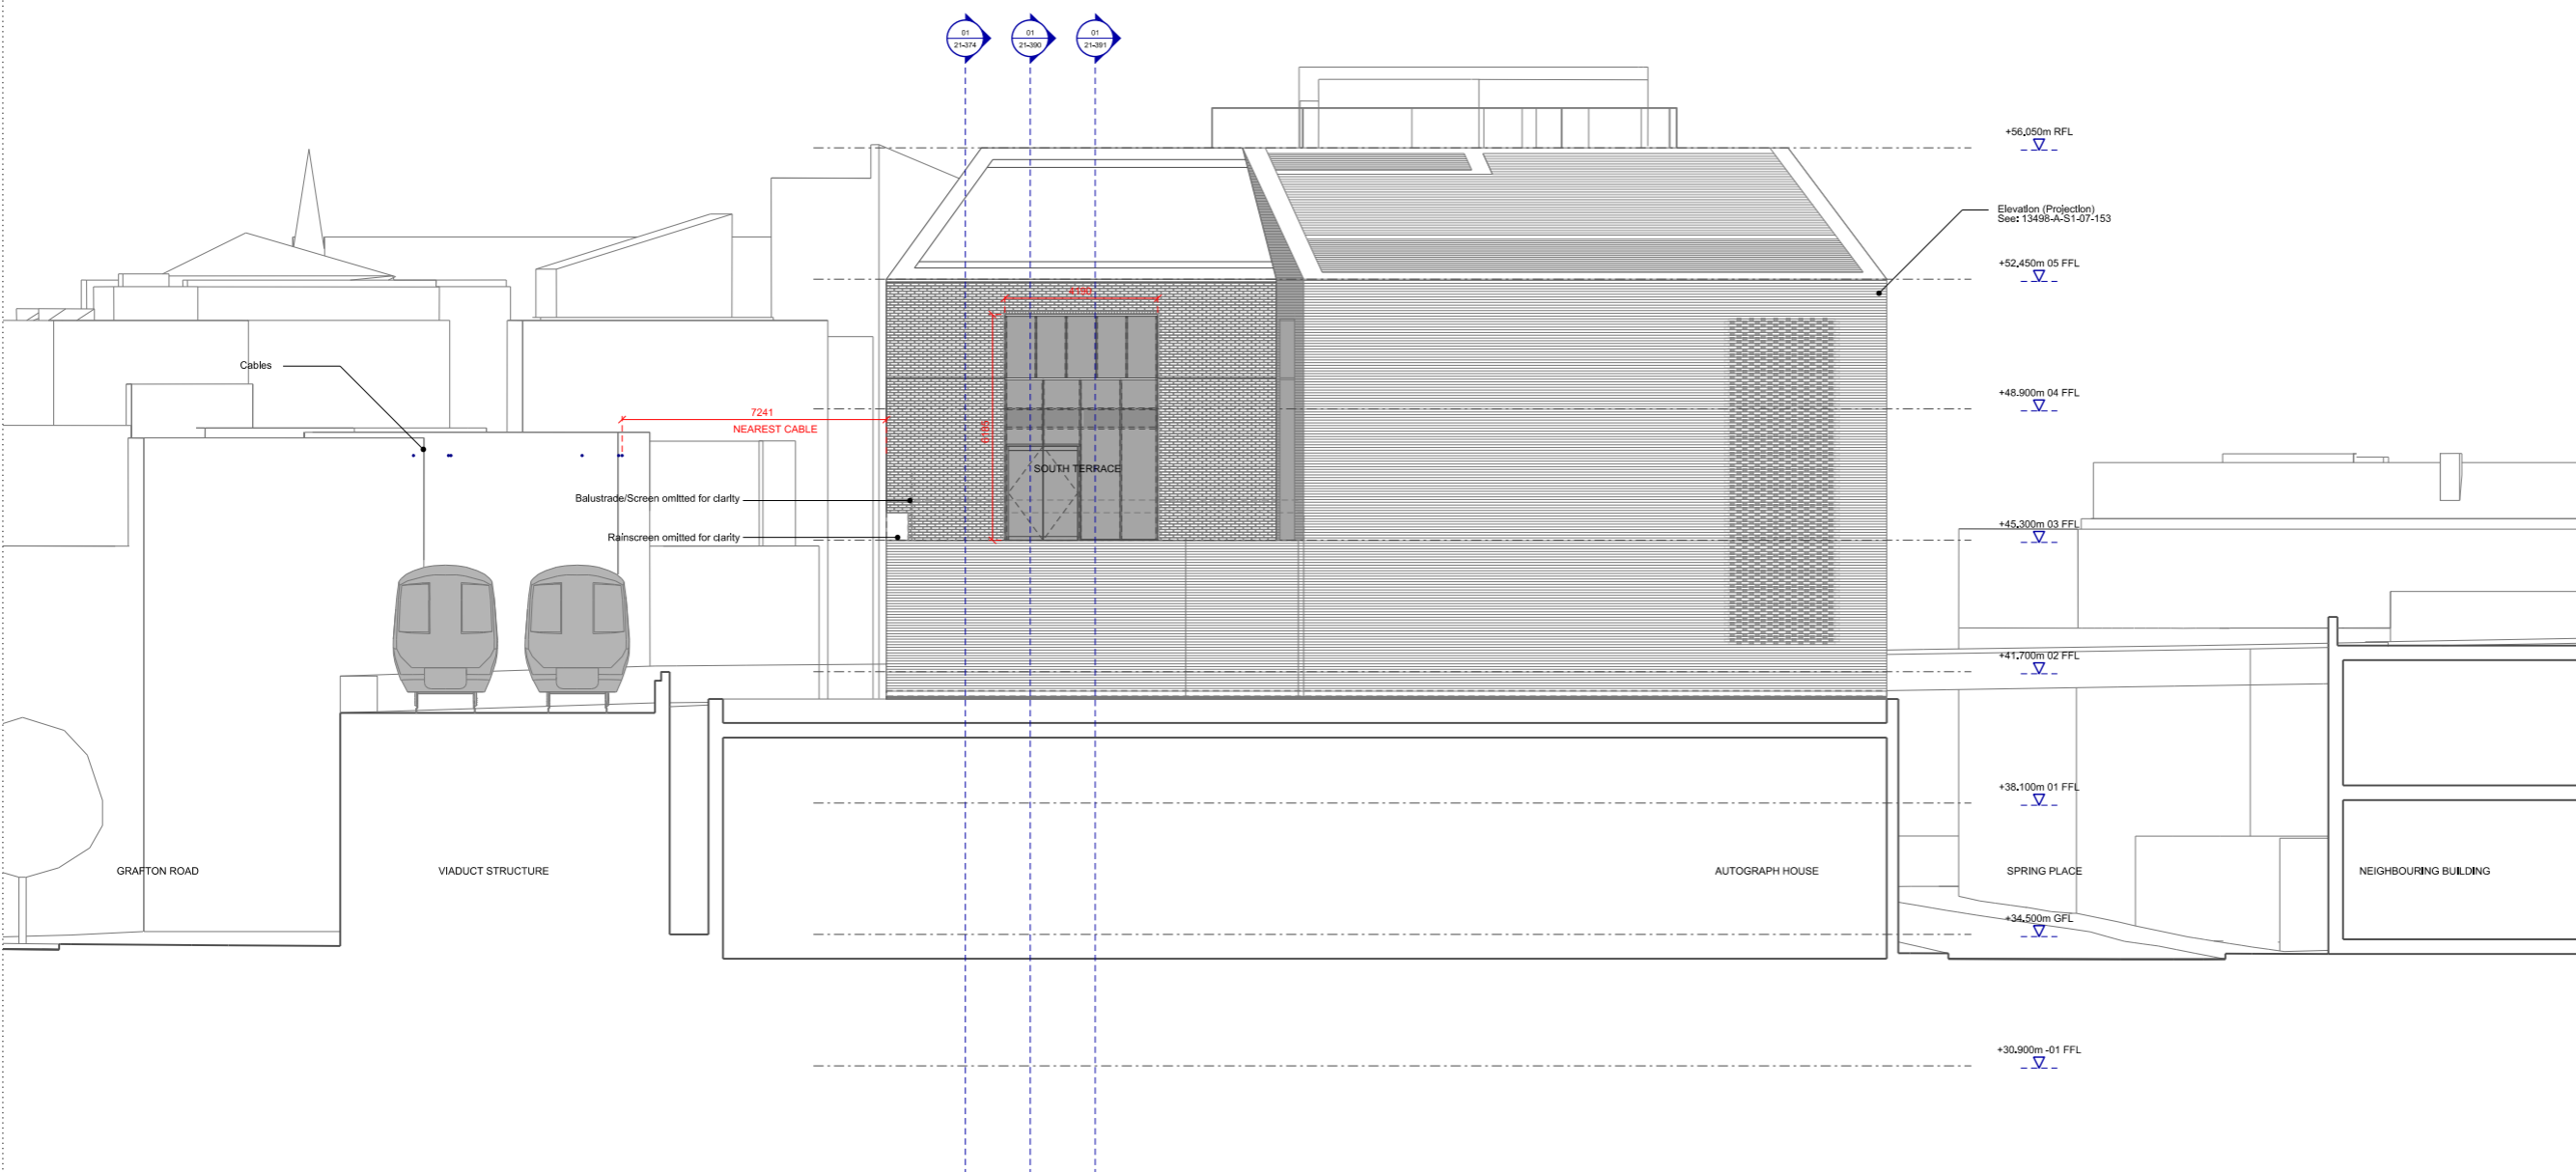

Rev	Date	Description
A	19.04.18	Planning
	16.09.16	Planning

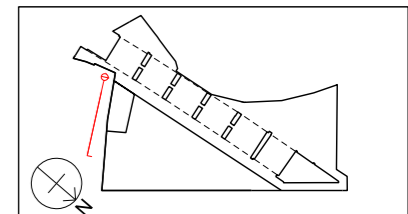

Project
 3-6 Spring Place

Client
 Spring Place Ltd

Date
 16.09.16

Scale
 1:100 at A1
 1:200 at A3

South 02
 Proposed Elevation

Drawn JM
Checked IM
Approved PJ

Drawing Status
 Planning

Project	Discipline	Level	Series	Dwg No	Rev
13498	A	S2	07	156	A


39 Plender Street
 London NW1 0DT
 Telephone
 *44 (0)20 7424 9611

info@piercyandco.com
 www.piercyandco.com


Notes
 This drawing is copyright Piercy&Company.
 Do not scale from this drawing.
 All dimensions and levels to be checked on site by the contractor and such dimensions to be his responsibility.
 Report all drawing errors, omissions and discrepancies to the architect.

DISCLAIMER
 This document may be issued in an editable digital CAD format to enable others to use it as background information to make alterations and/or additions. In that instance the file will be accompanied by a PDF version as a record of the original file. It is for those parties making such alterations and/or additions to ensure that they make use of current background information.

Piercy&Company accepts no liability for either: any such alterations and/or additions to the background information by others; or any other changes made by others to the architectural content of the background information itself.

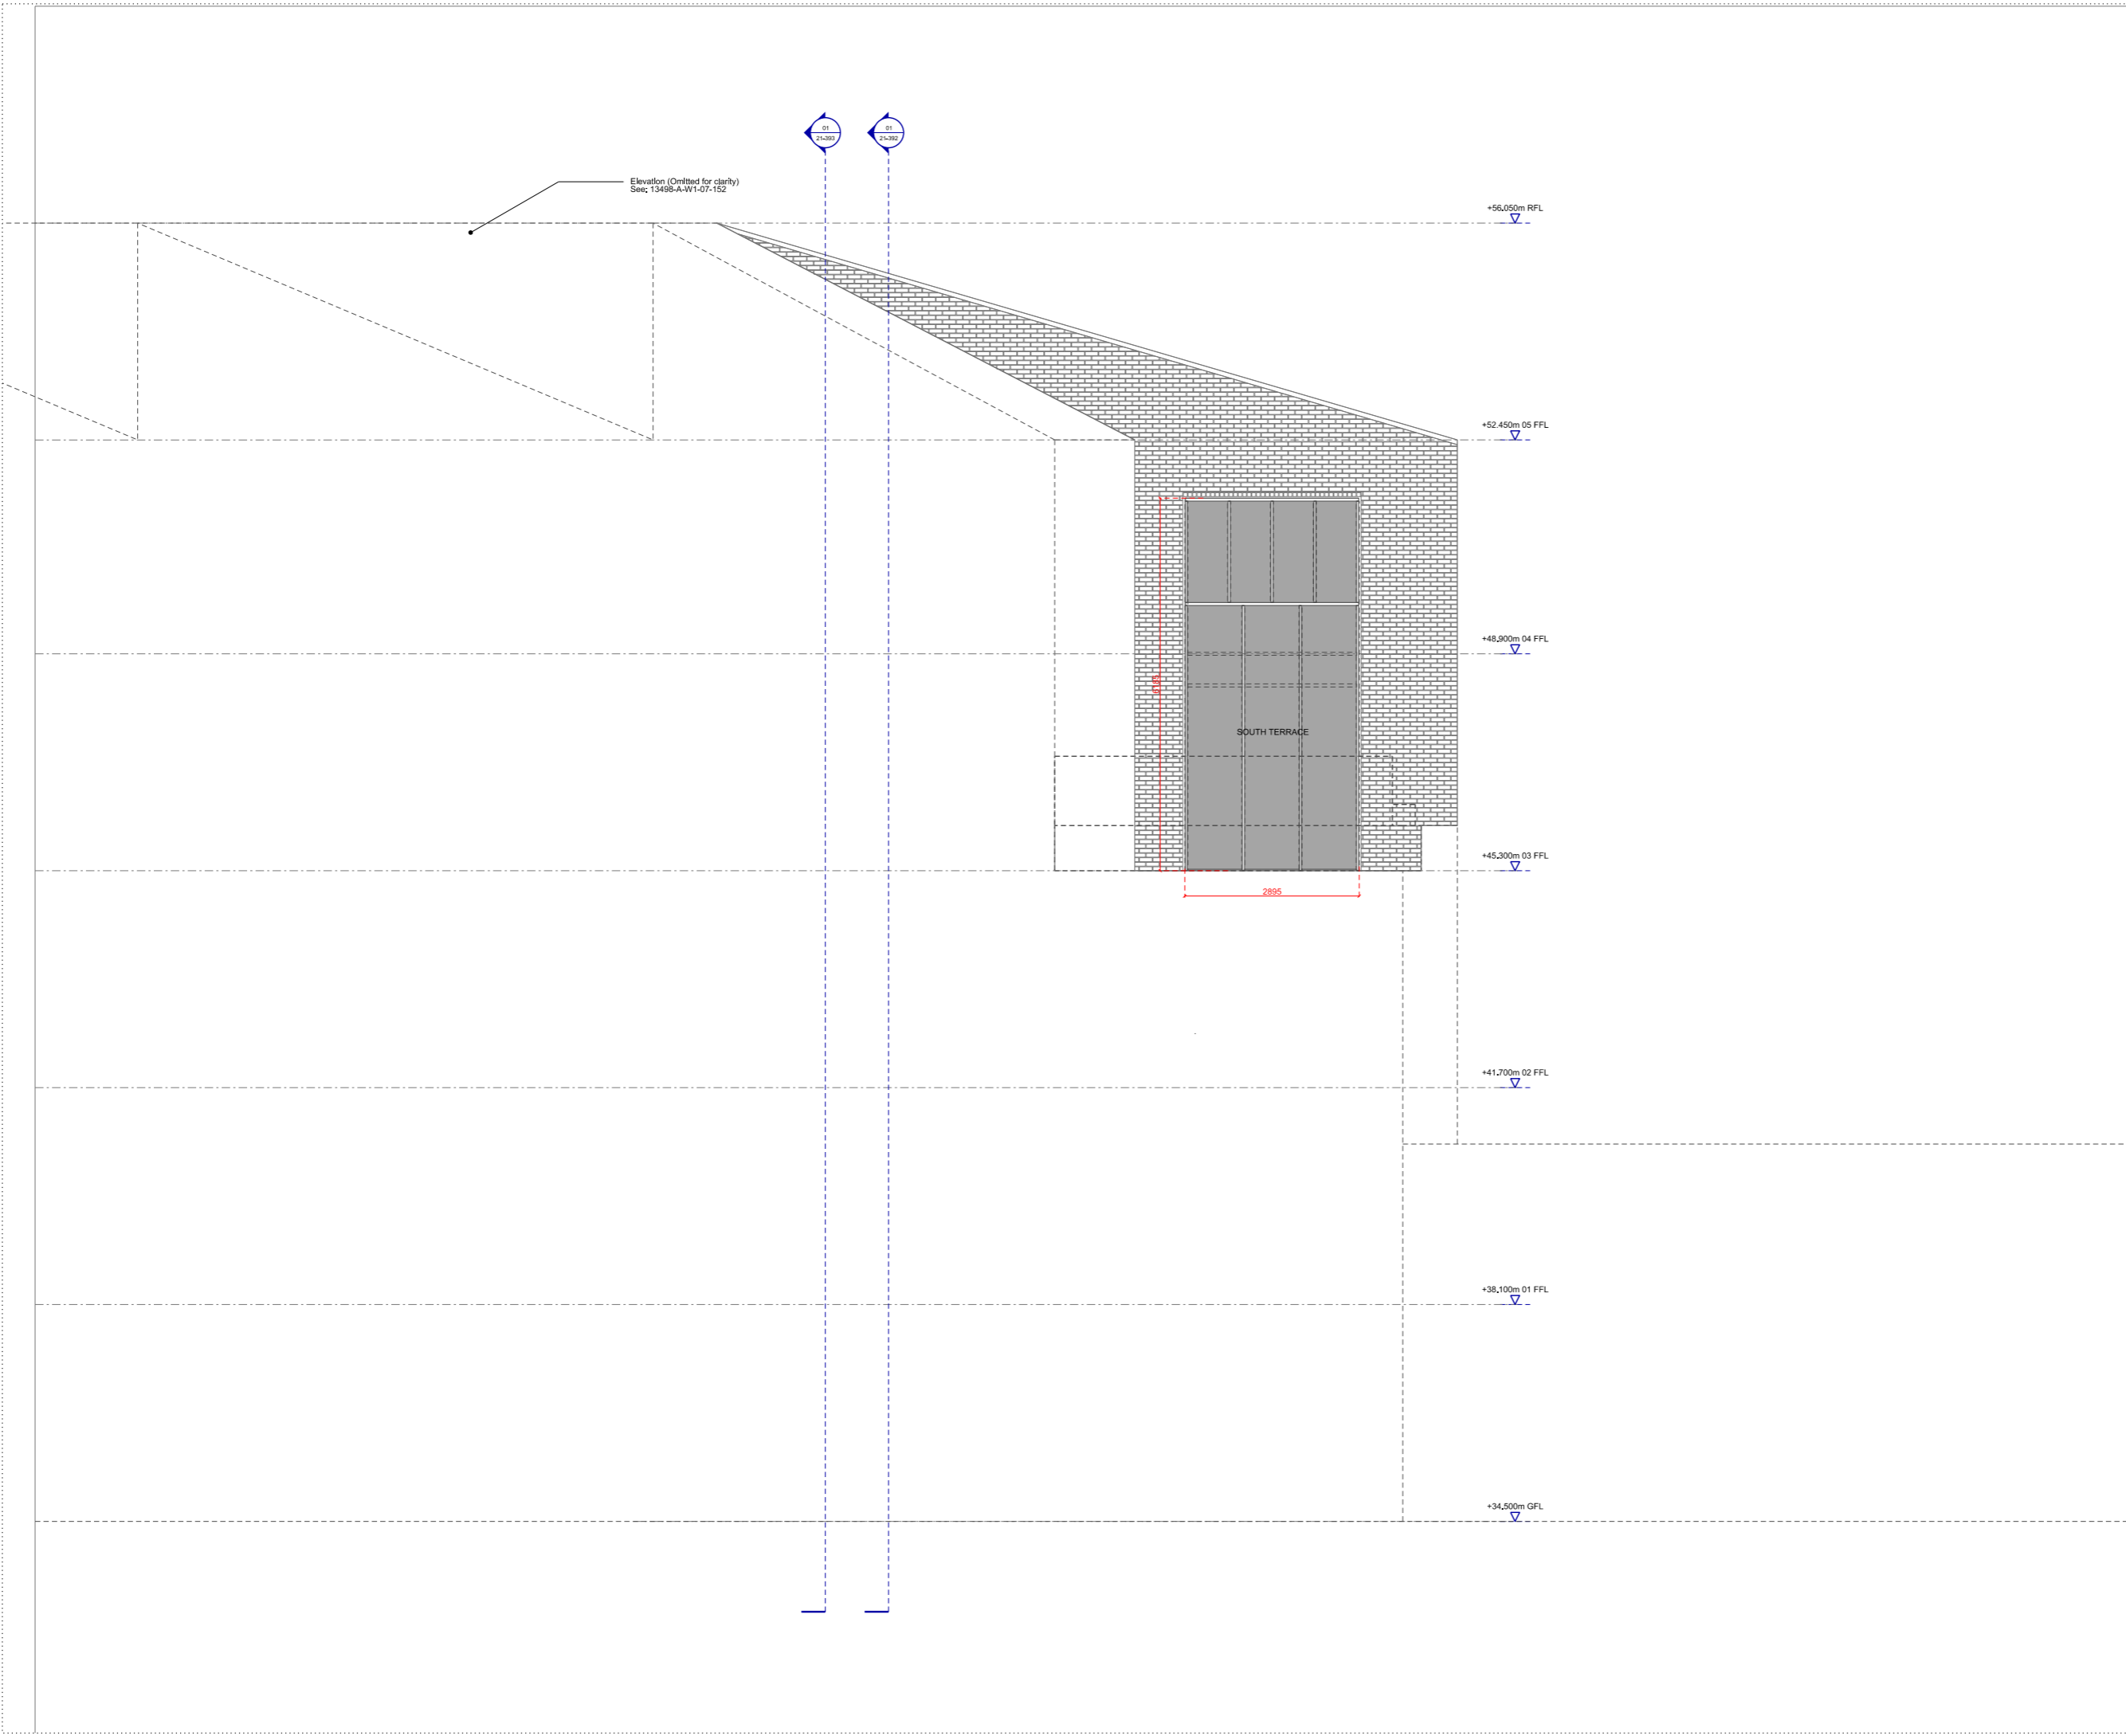

Rev	Date	Description
A	19.04.18	Planning
	16.09.16	Planning

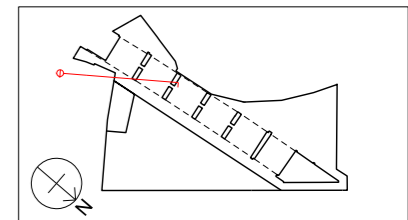

Project
 3-6 Spring Place
Client
 Spring Place Ltd
Date
 16.09.16
Scale
 1:50 at A1
 1:100 at A3

South West 02
 Proposed Elevation
Drawn
 JM
Checked
 IM
Approved
 PJ

Drawing Status
 Planning


Project	Discipline	Level	Series	Dwg No	Rev
13498	A	SW2	07	157	A

39 Plender Street
 London NW1 0DT
 Telephone
 *44 (0)20 74249611
 info@piercyandco.com
 www.piercyandco.com


Notes
 This drawing is copyright Piercy&Company.
 Do not scale from this drawing.
 All dimensions and levels to be checked on site by the contractor and such dimensions to be his responsibility.
 Report all drawing errors, omissions and discrepancies to the architect.

DISCLAIMER
 This document may be issued in an editable digital CAD format to enable others to use it as background information to make alterations and/or additions. In that instance the file will be accompanied by a PDF version as a record of the original file. It is for those parties making such alterations and/or additions to ensure that they make use of current background information.

Piercy&Company accepts no liability for either: any such alterations and/or additions to the background information by others; or any other changes made by others to the architectural content of the background information itself.

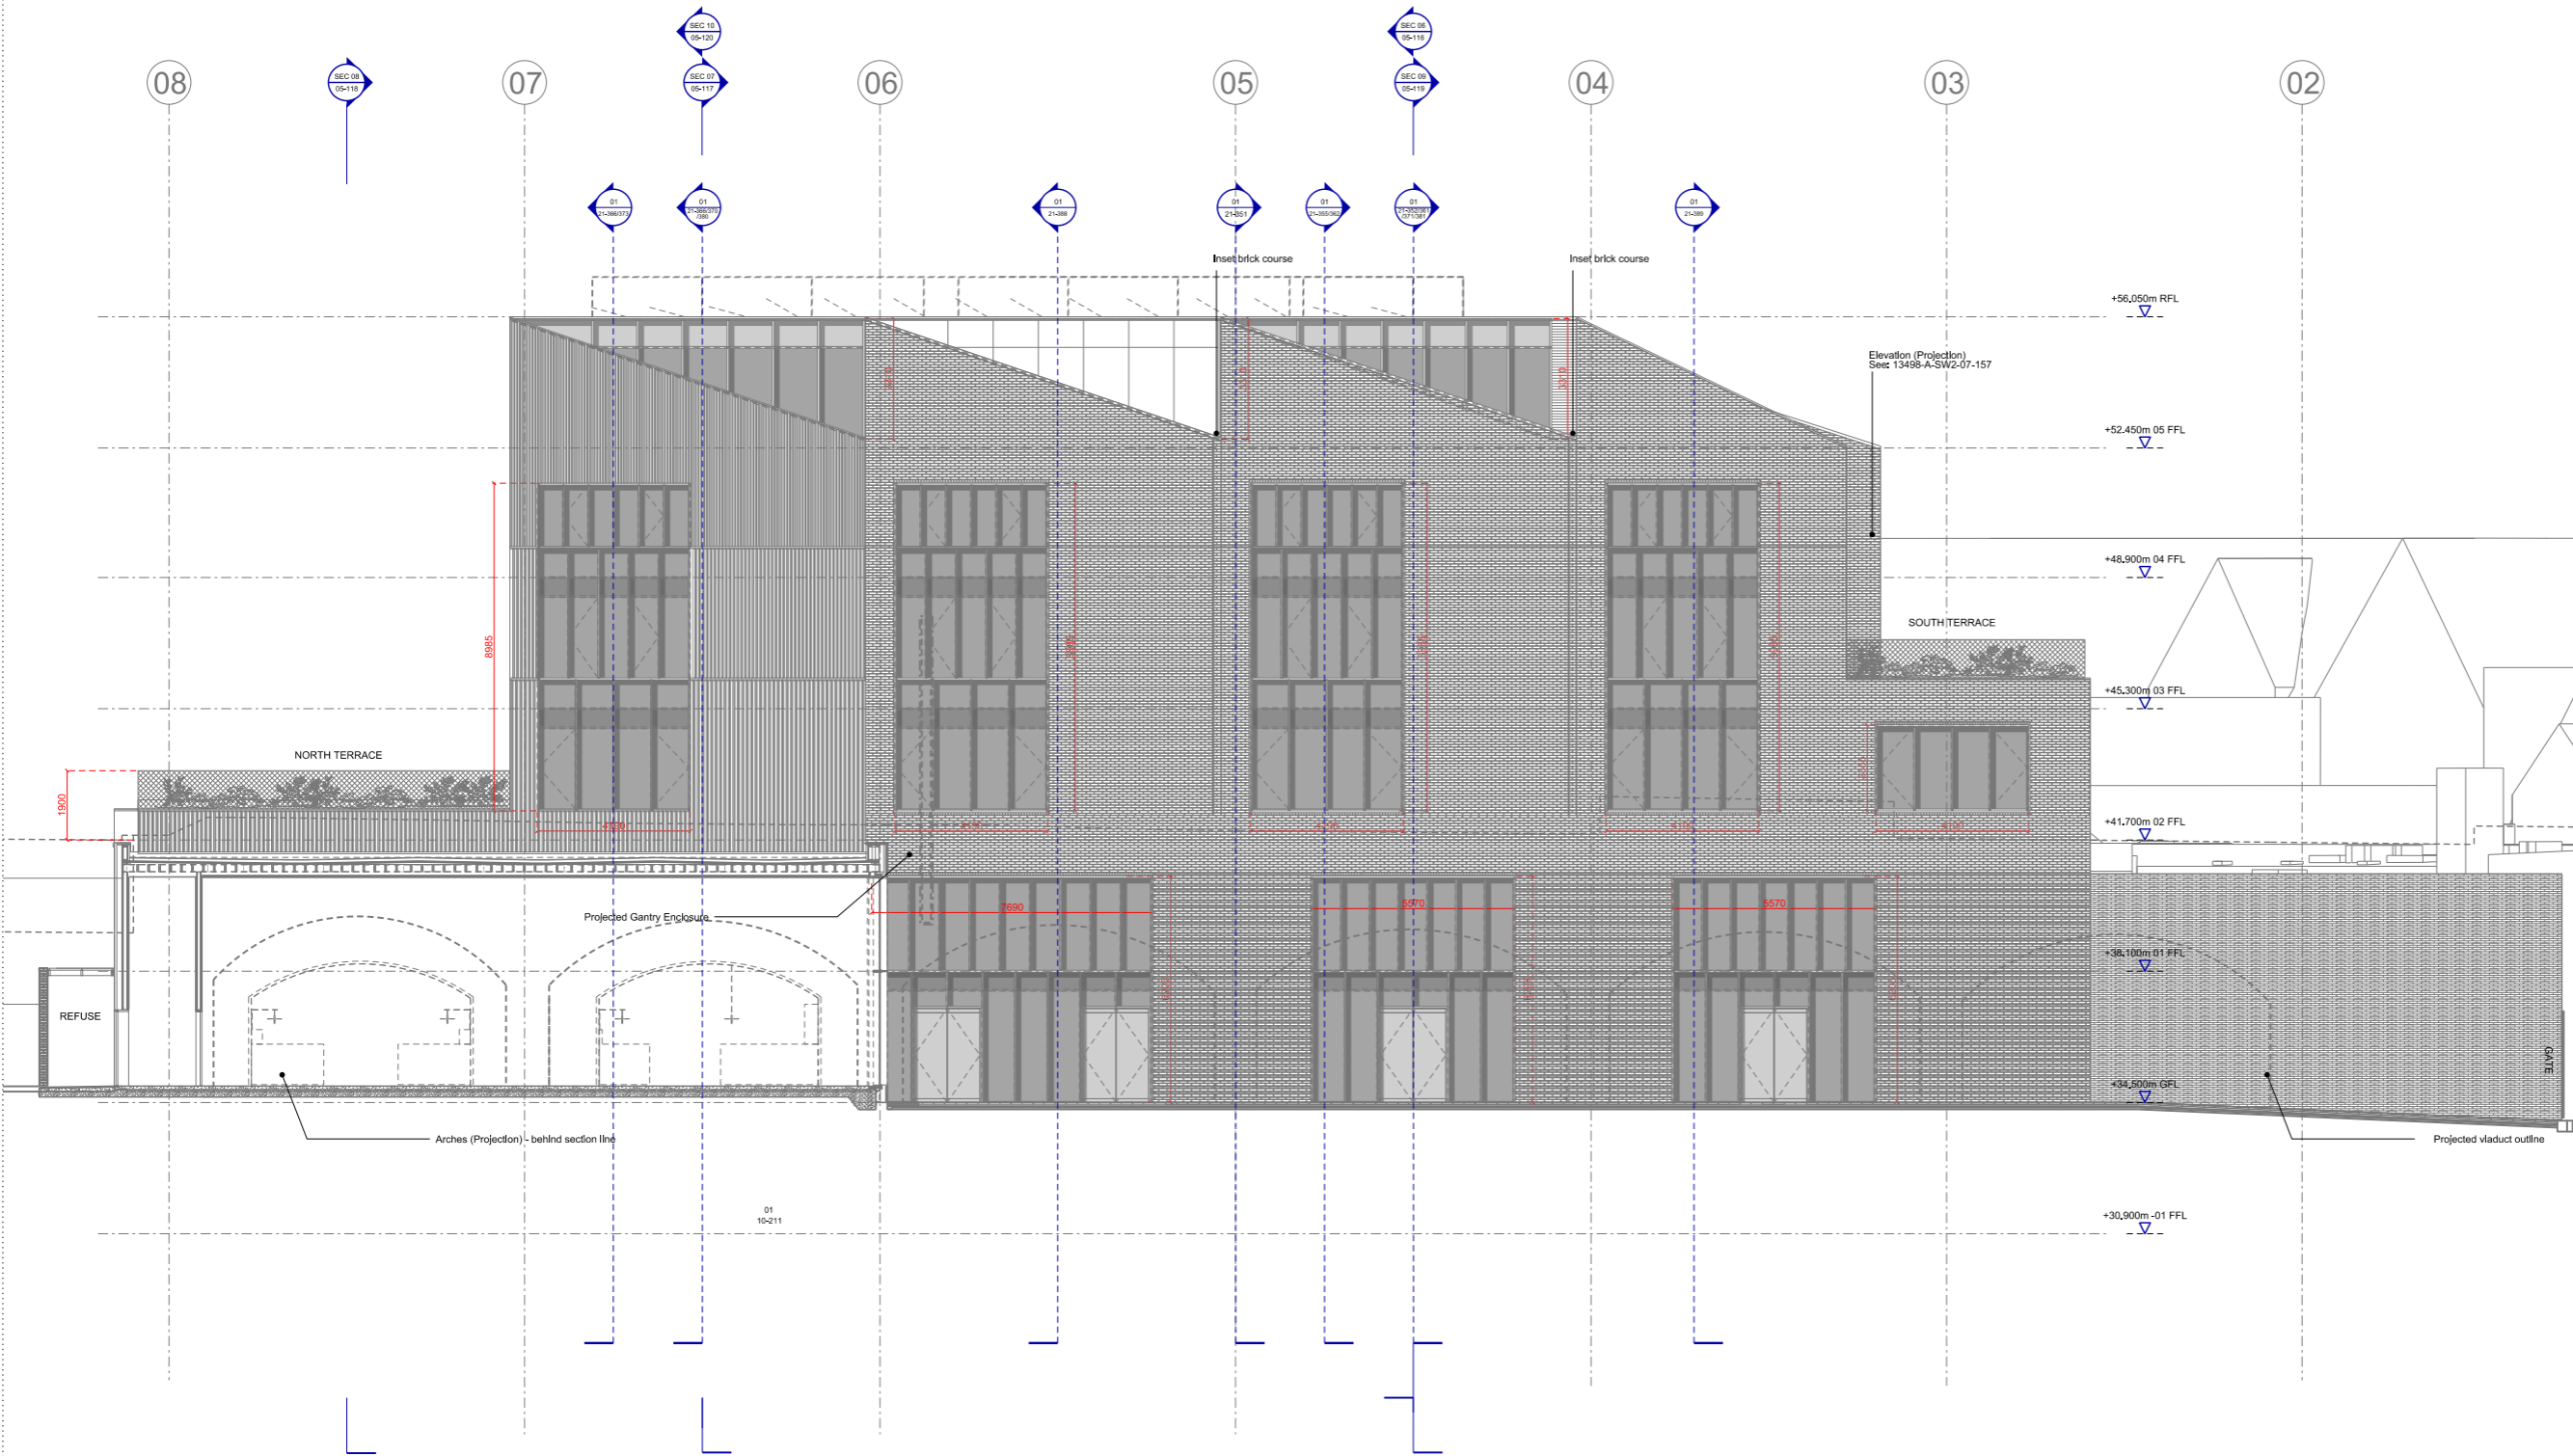

Rev	Date	Description
A	19.04.18	Planning
	16.09.16	Planning

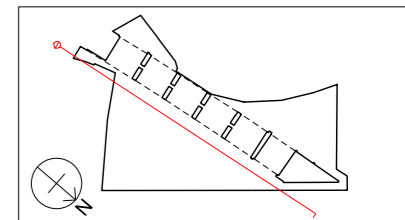

Project
 3-6 Spring Place
Client
 Spring Place Ltd
Date
 16.09.16
Scale
 1:100 at A1
 1:200 at A3

West 01
 Proposed Elevation
Drawn
 JM
Checked
 IM
Approved
 PJ

Drawing Status
 For Tender

Project	Discipline	Level	Series	Dwg No	Rev
13498	A	W1	07	152	A


39 Plender Street
 London NW1 0DT
 Telephone
 +44 (0)20 7424 9611
 info@piercyandco.com
 www.piercyandco.com

Piercy&Company


Notes
 This drawing is copyright Piercy&Company.
 Do not scale from this drawing.
 All dimensions and levels to be checked on site by the contractor and such dimensions to be his responsibility.
 Report all drawing errors, omissions and discrepancies to the architect.

DISCLAIMER
 This document may be issued in an editable digital CAD format to enable others to use it as background information to make alterations and/or additions. In that instance the file will be accompanied by a PDF version as a record of the original file. It is for those parties making such alterations and/or additions to ensure that they make use of current background information.

Piercy&Company accepts no liability for either: any such alterations and/or additions to the background information by others; or any other changes made by others to the architectural content of the background information itself.

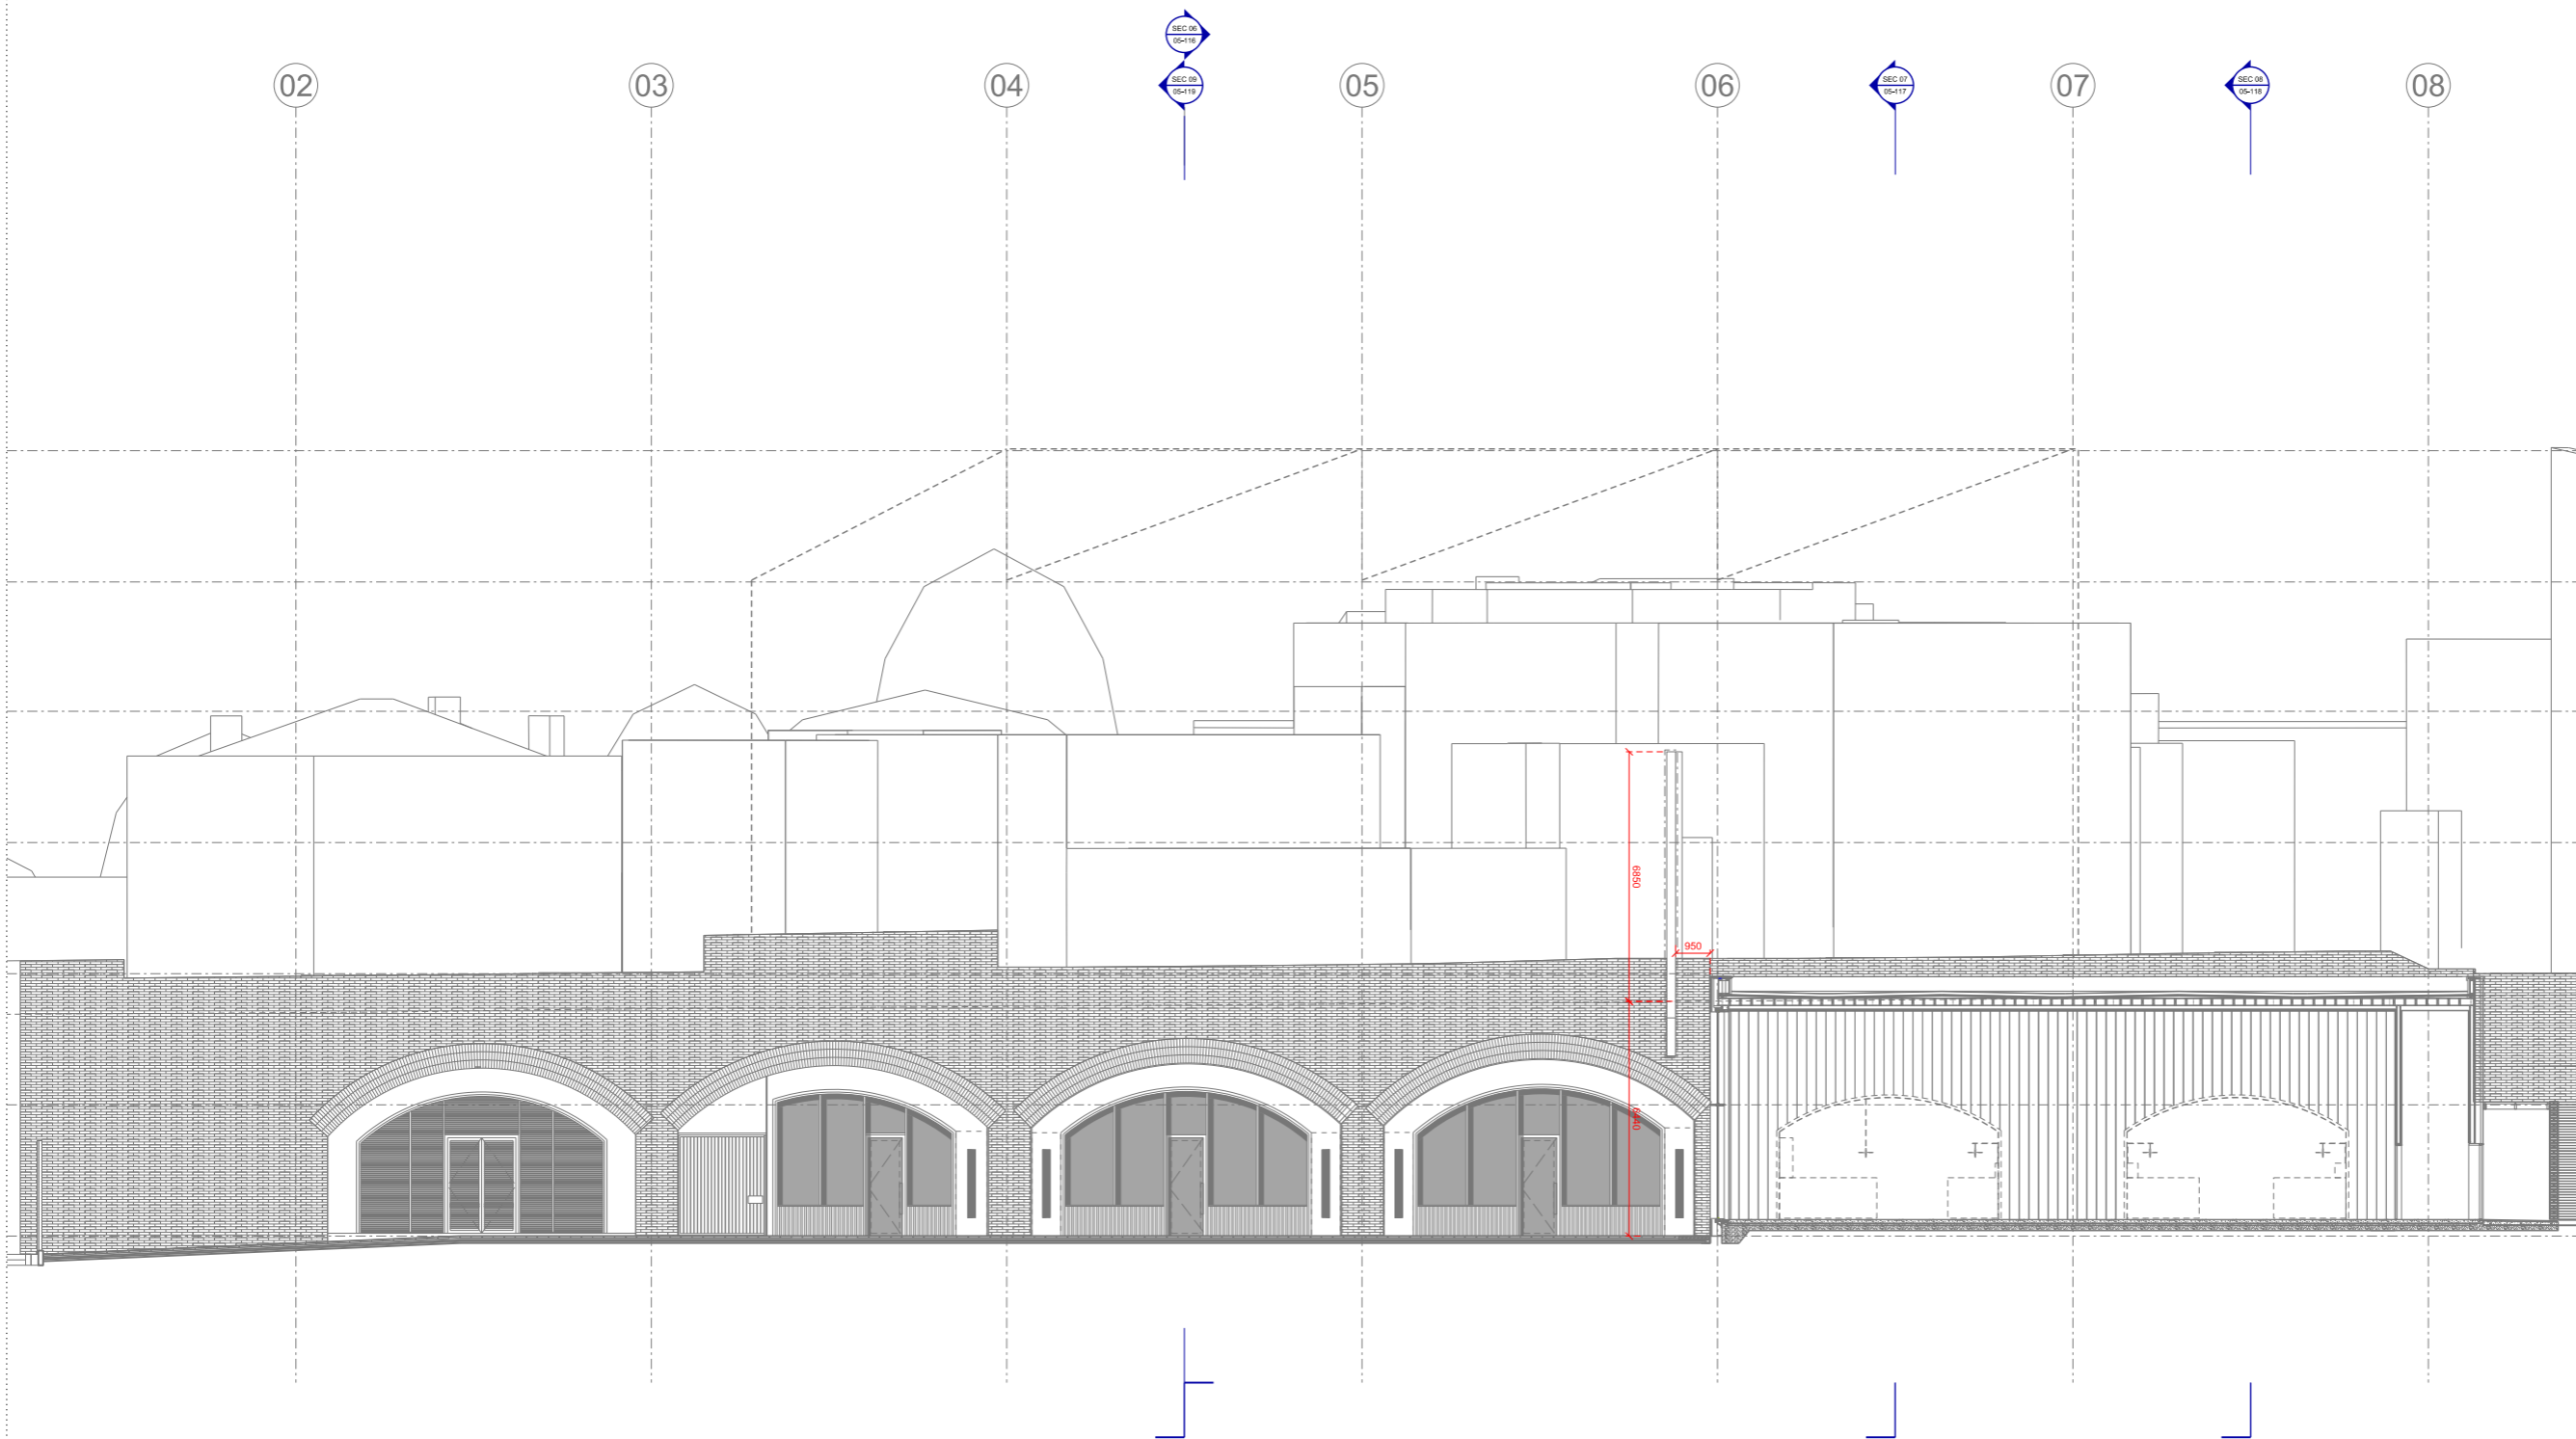

Rev	Date	Description
B	19.04.18	Planning
A	30.11.16	Planning
	16.06.16	Planning

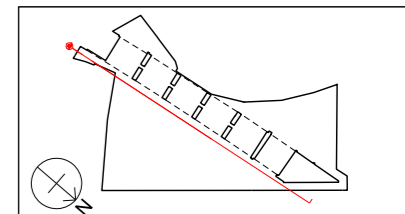

Project
 3-6 Spring Place

Client
 Spring Place Ltd

Date
 16.09.16

Scale
 1:100 at A1
 1:200 at A3

Proposed Section 02
 General Arrangement Drawing

Drawn JMG **Checked** IM **Approved** PJ

Drawing Status
 Planning

Project	Discipline	Level	Series	Dwg No	Rev
13498	A	LXX	07	112	B

39 Plender Street
 London NW1 0DT
 Telephone
 *44 (0)20 74249611

info@piercyandco.com
 www.piercyandco.com