




ELEVATION

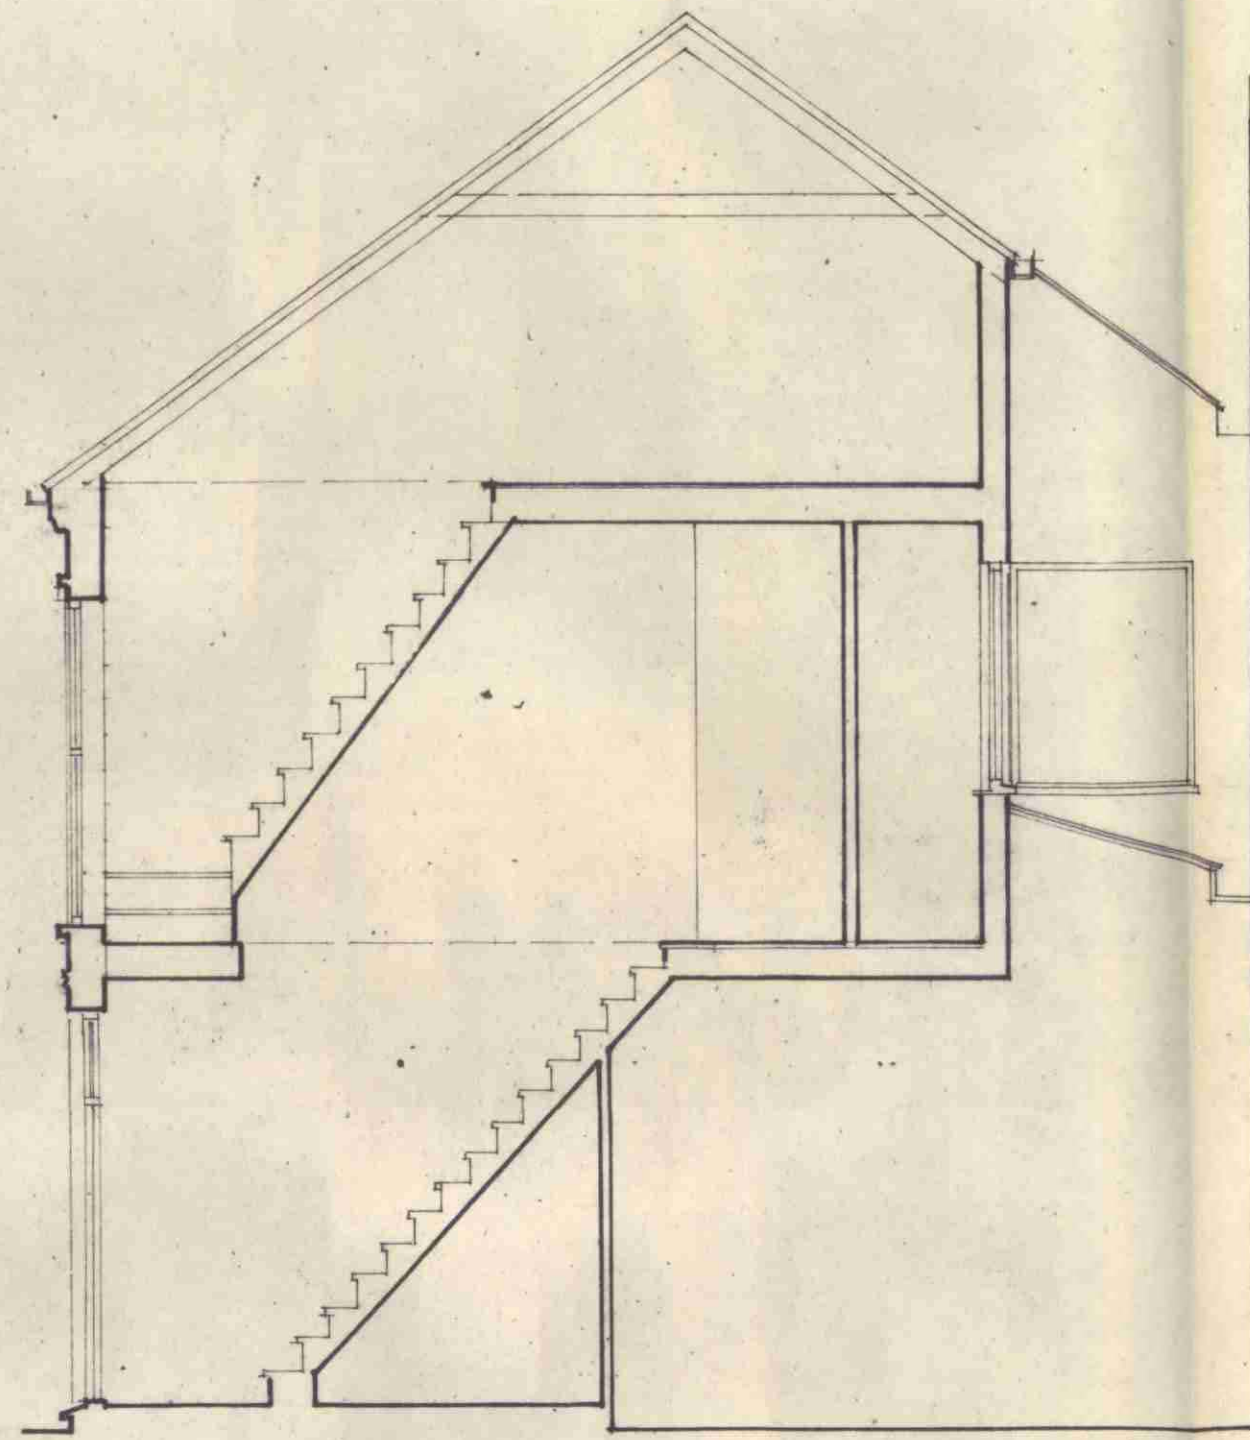


SECTION A-A

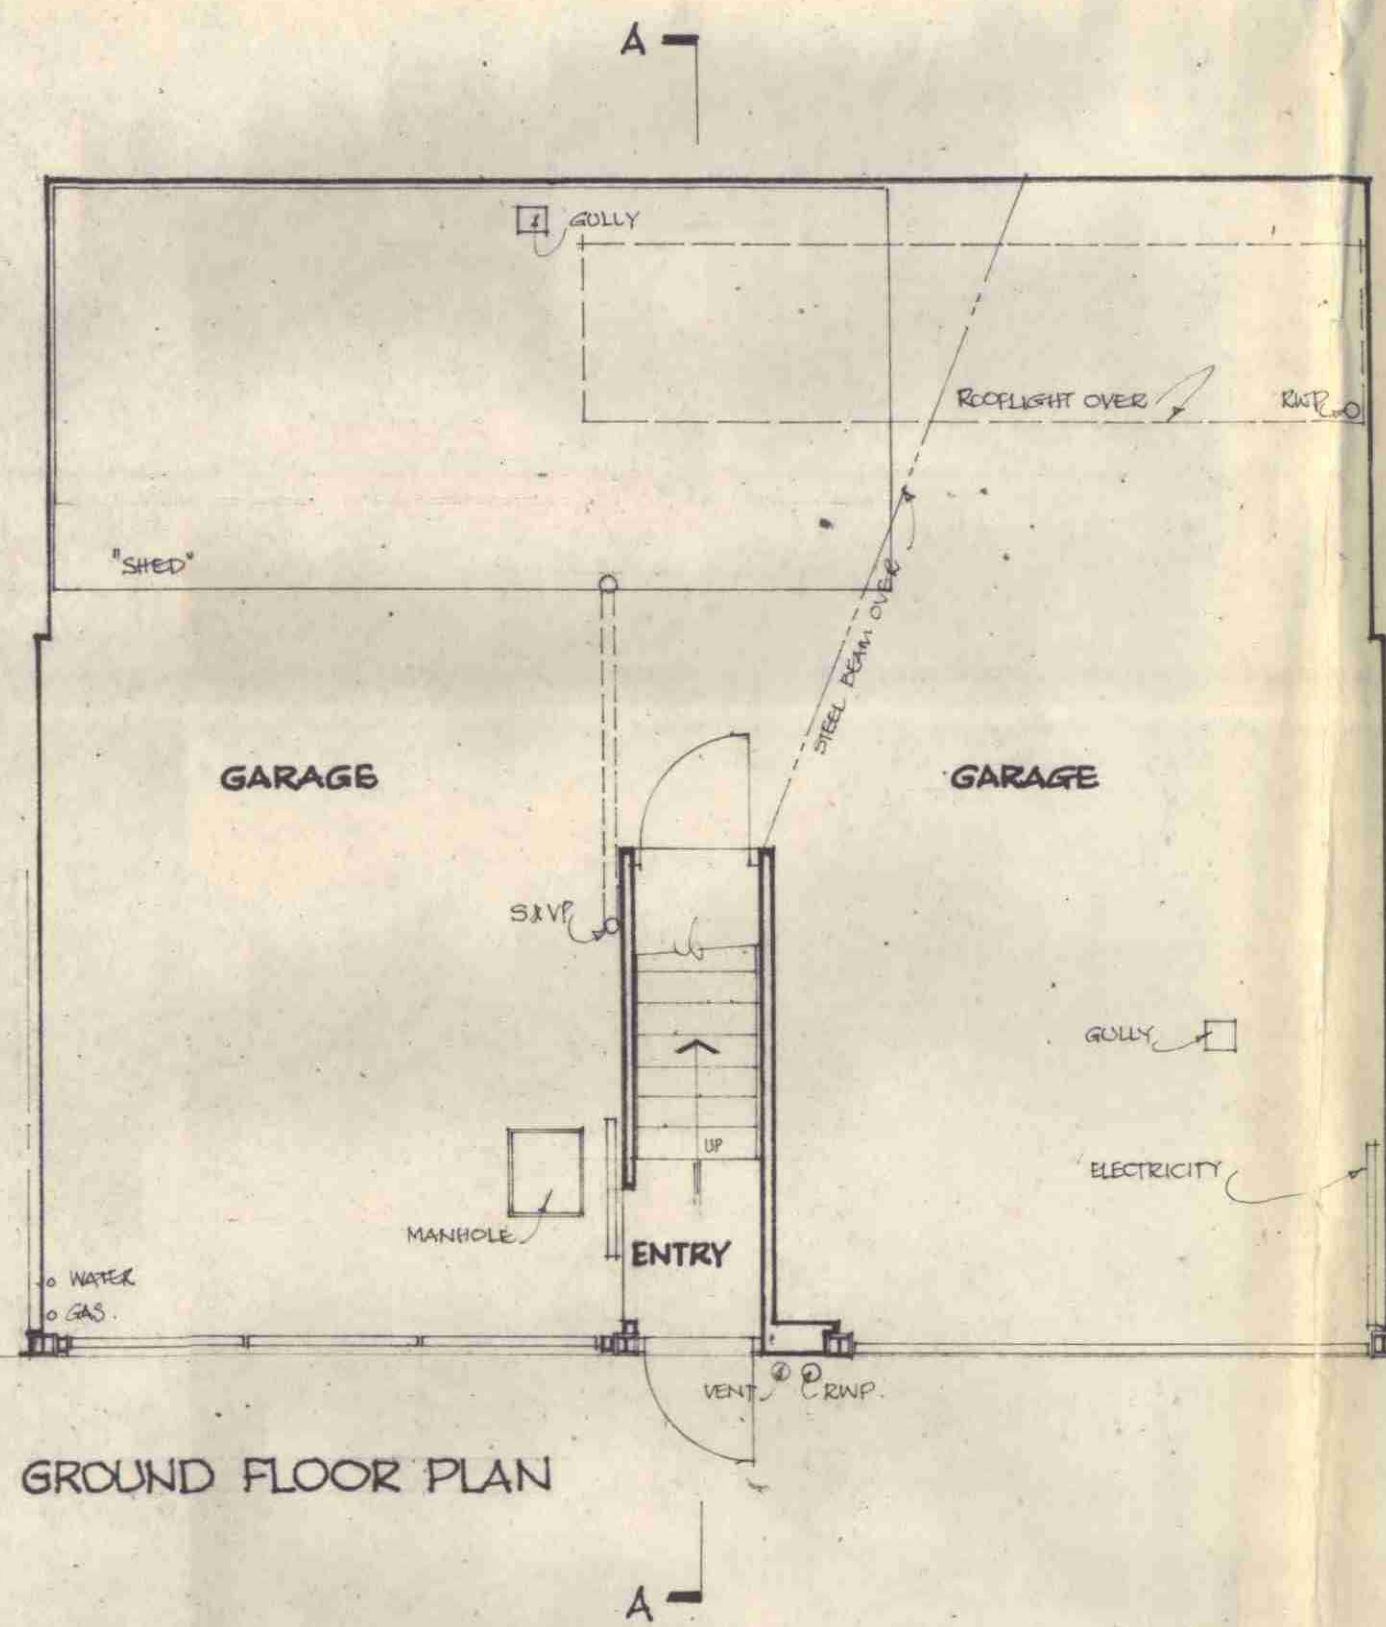

GROUND FLOOR PLAN

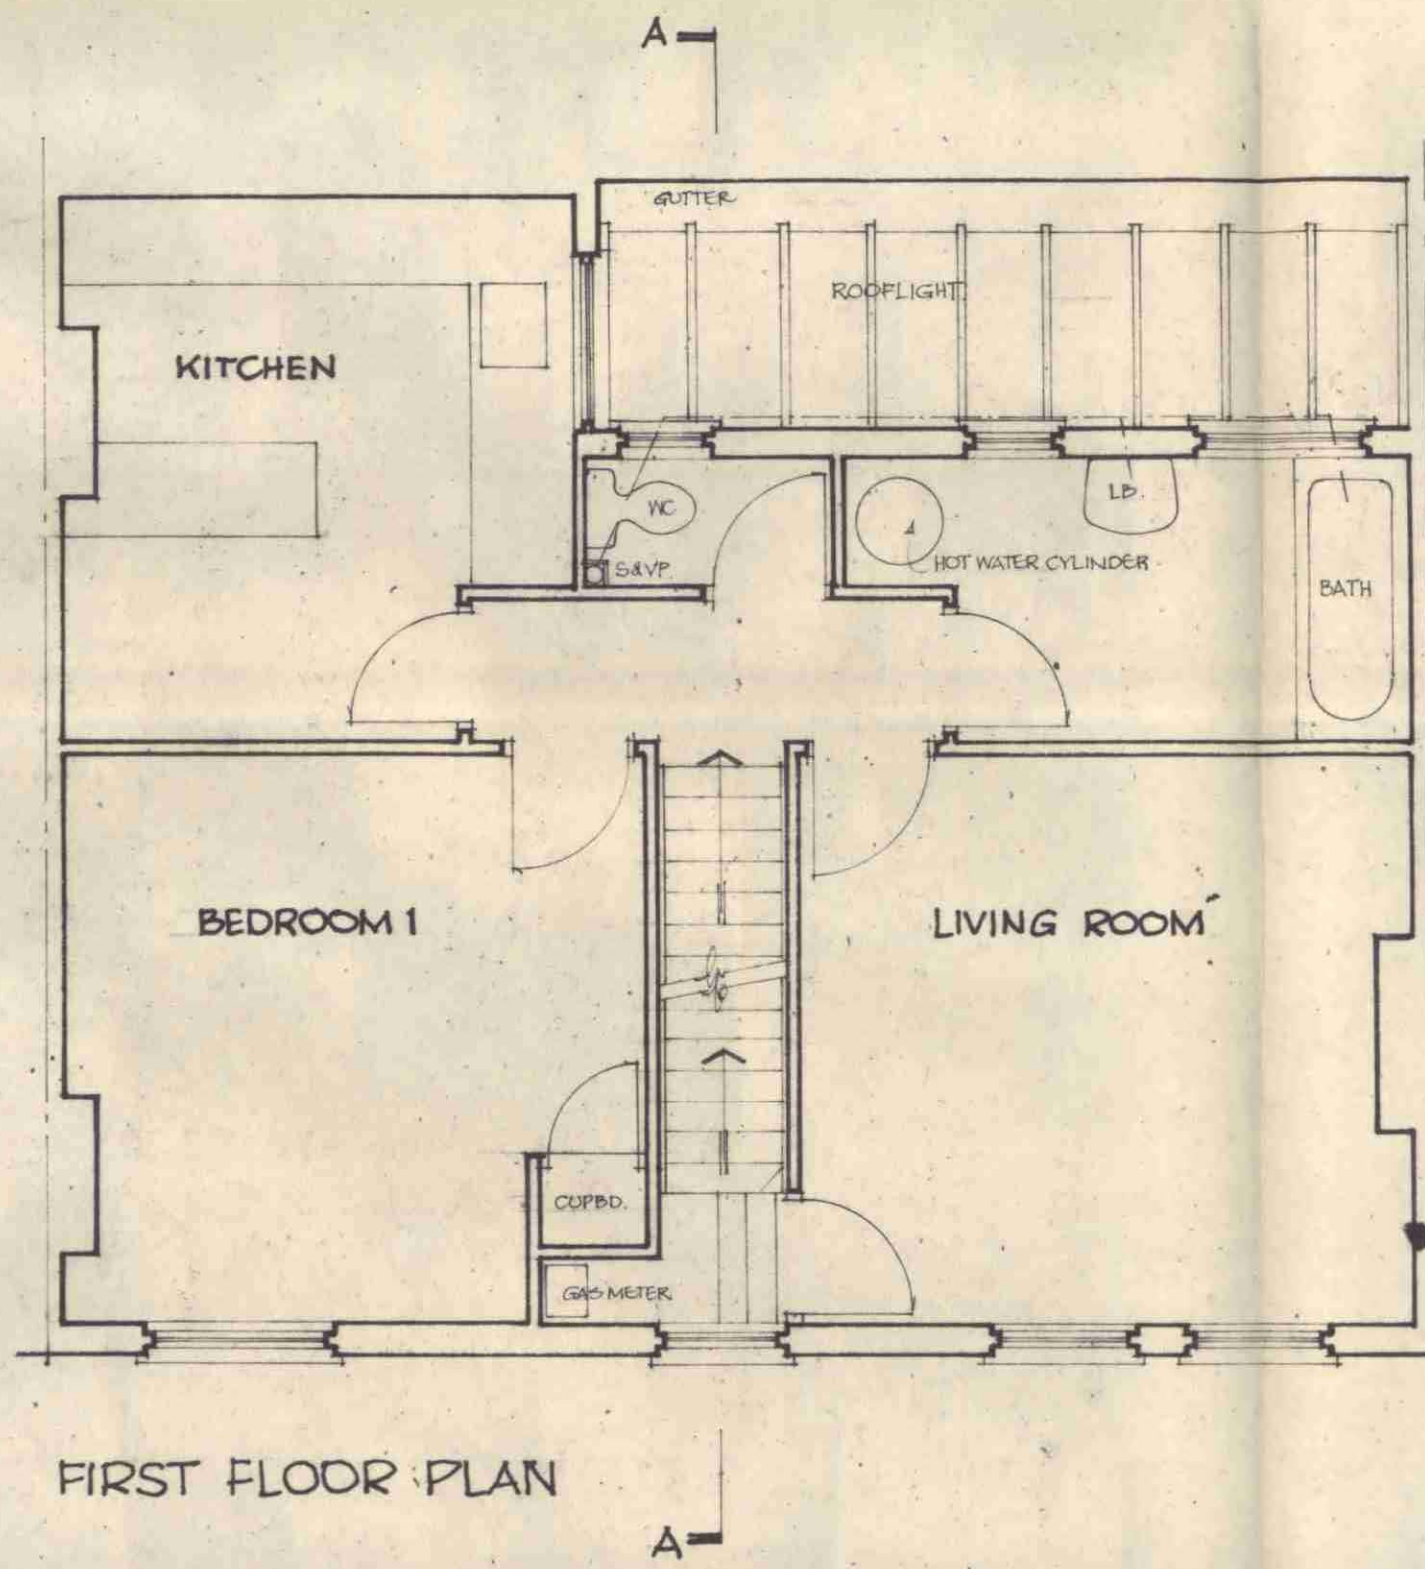

FIRST FLOOR PLAN

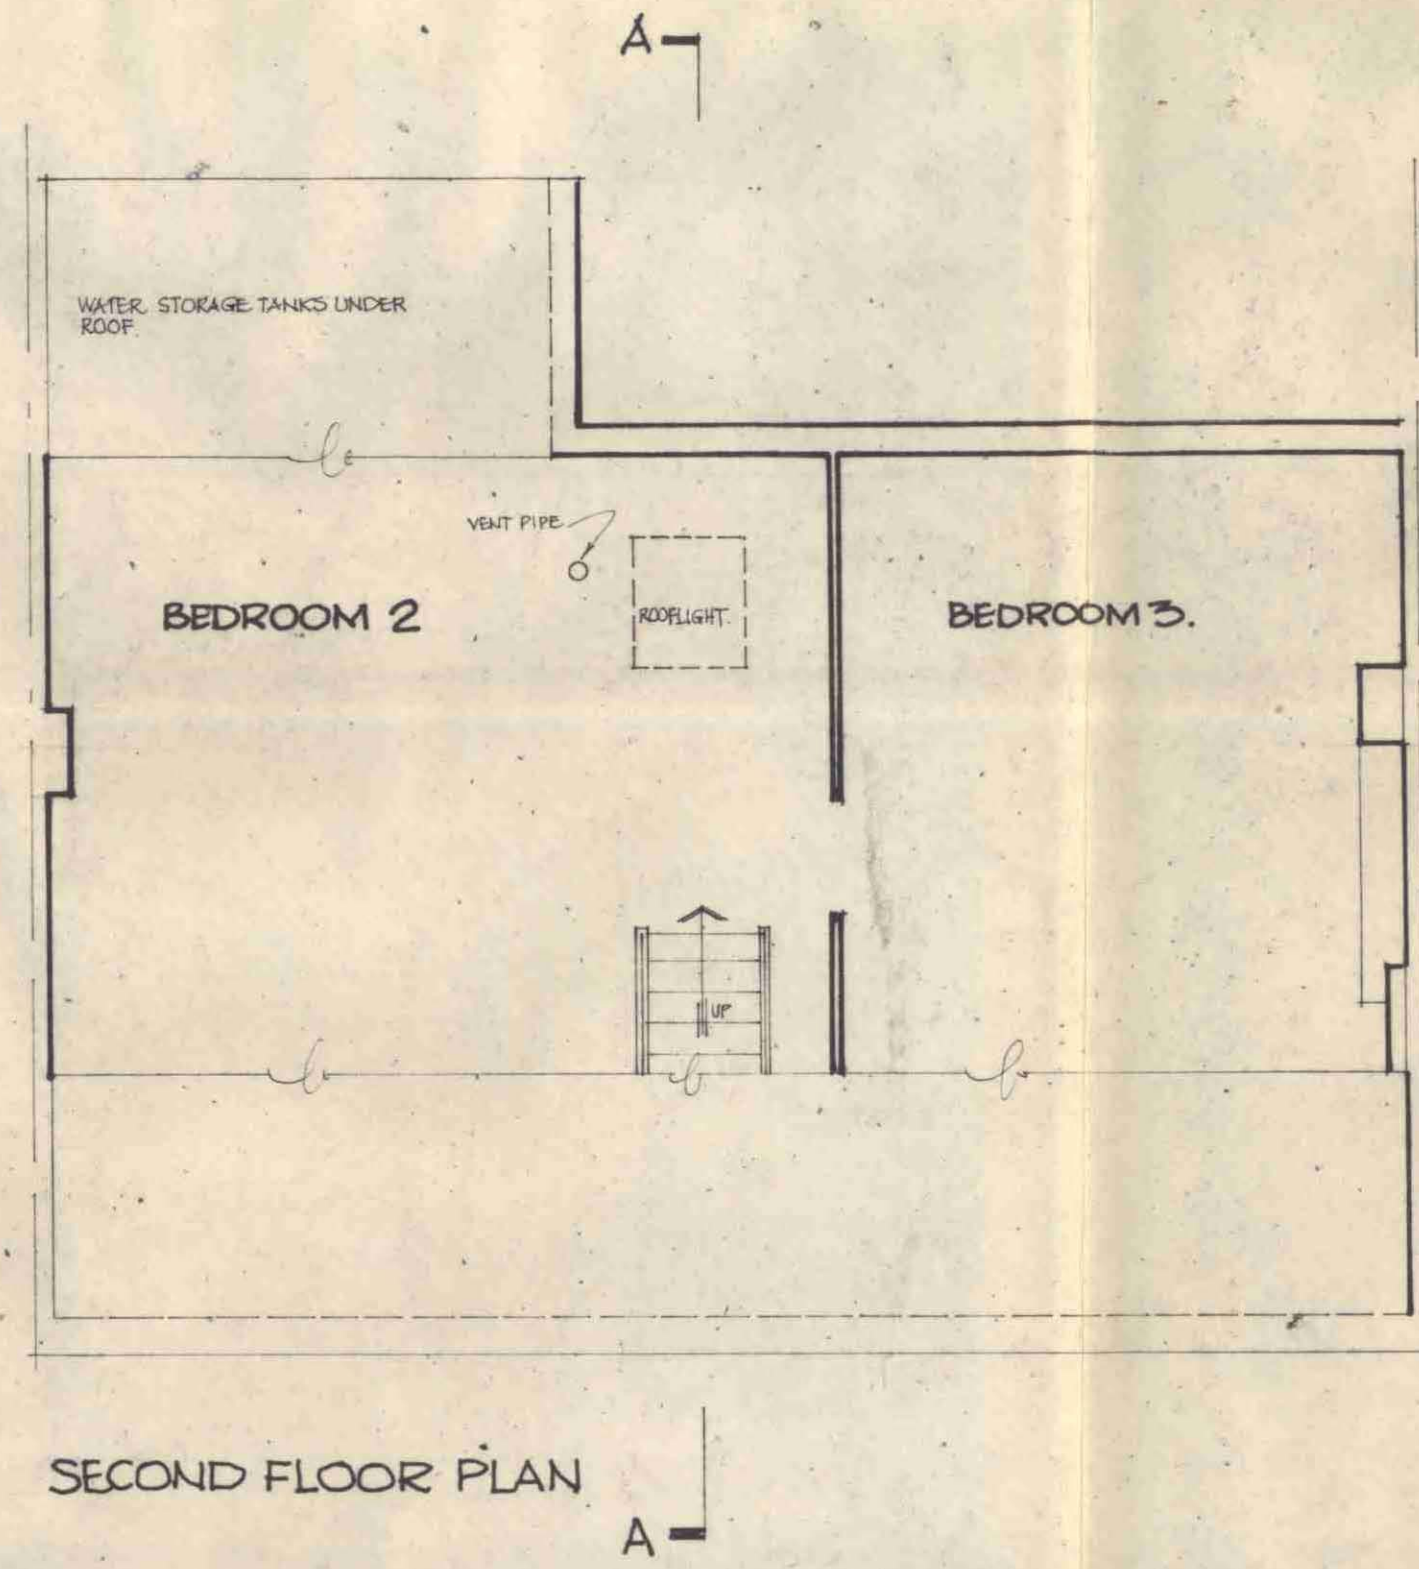


SECOND FLOOR PLAN

7 BELSIZE COURT GARAGES

PLANS, SECTIONS & ELEVATION AS EXISTING

SCALE 1/50 DATE January, 1901

F1 11 / 6 / 31815.

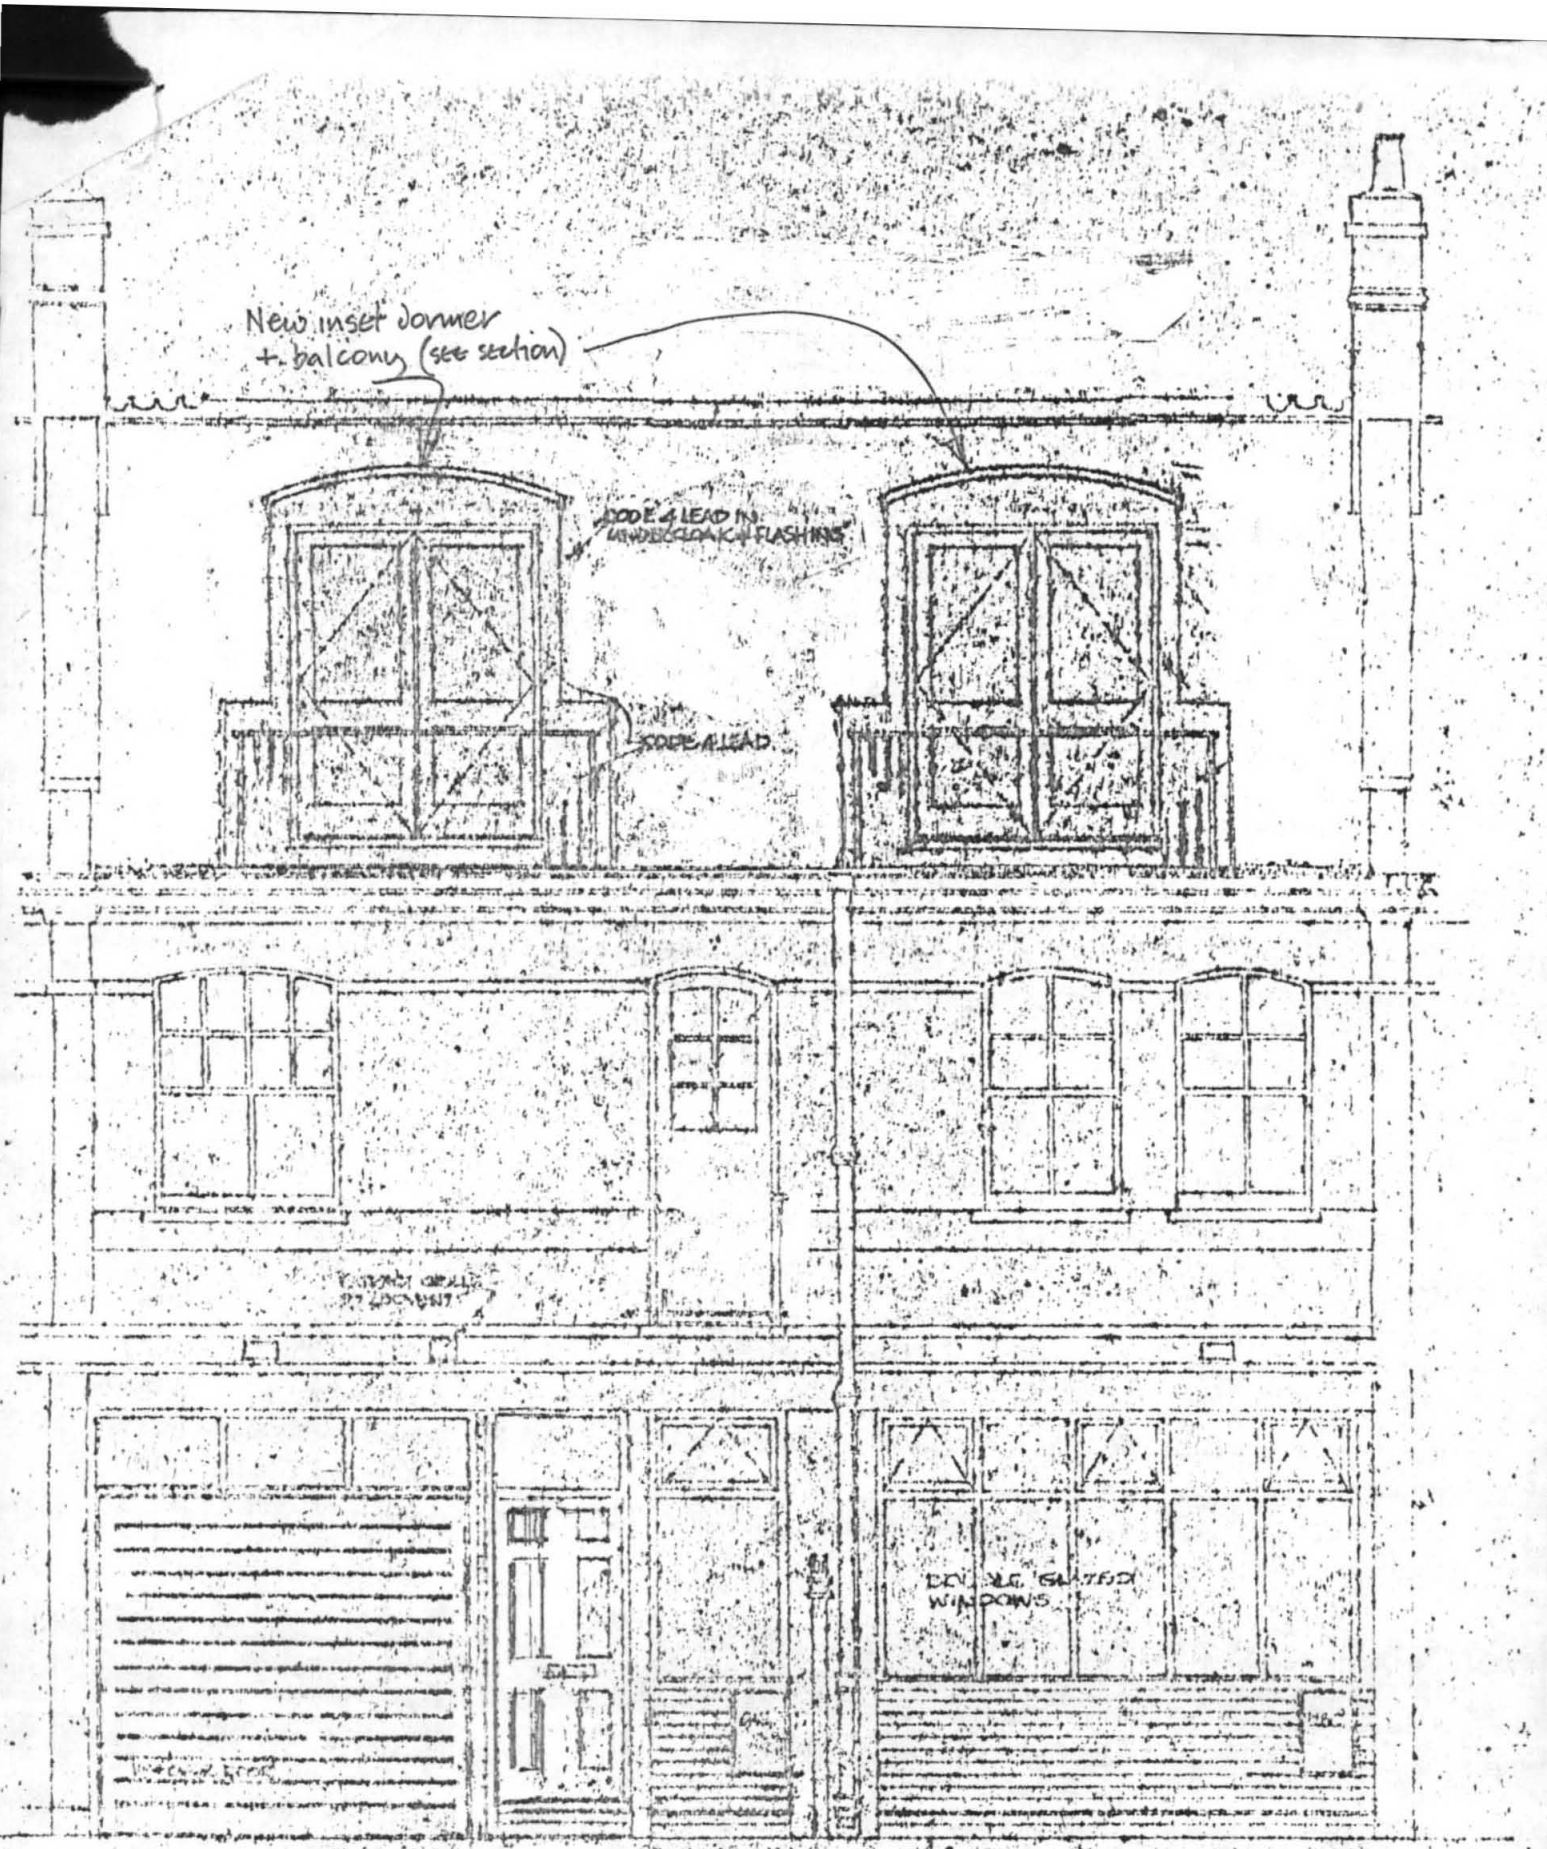

7 BELSIZE COURT GARAGES


ELEVATION TO BELSIZE COURT AS PROPOSED

SCALE 1:50

F7 / 11 / 6

RECEIVED
31815

JAN 1981

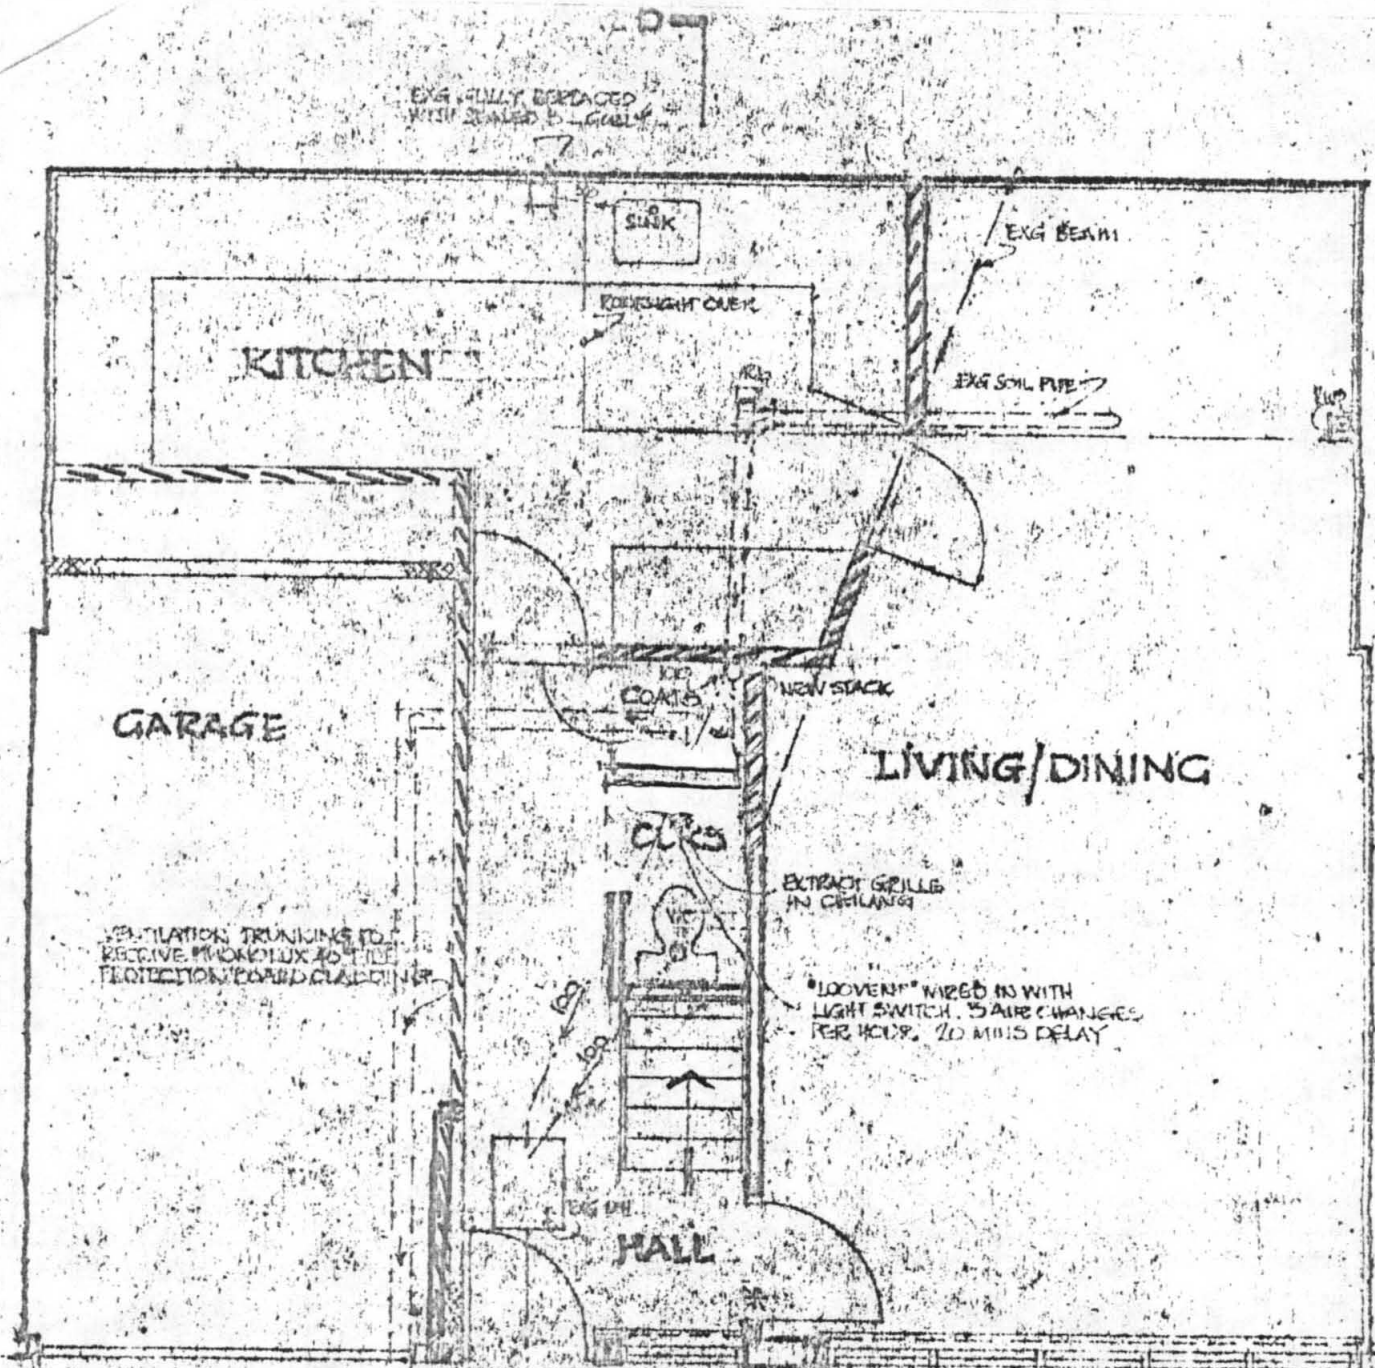


BRICKWORK / BREEZ BLOCKS

RECEIVED 27 JAN 1931

7 BELSIZE COURT GARAGES,
GROUND FLOOR PLAN AS PROPOSED,
SCALE 1:50.

FT 11 / G / 31815.

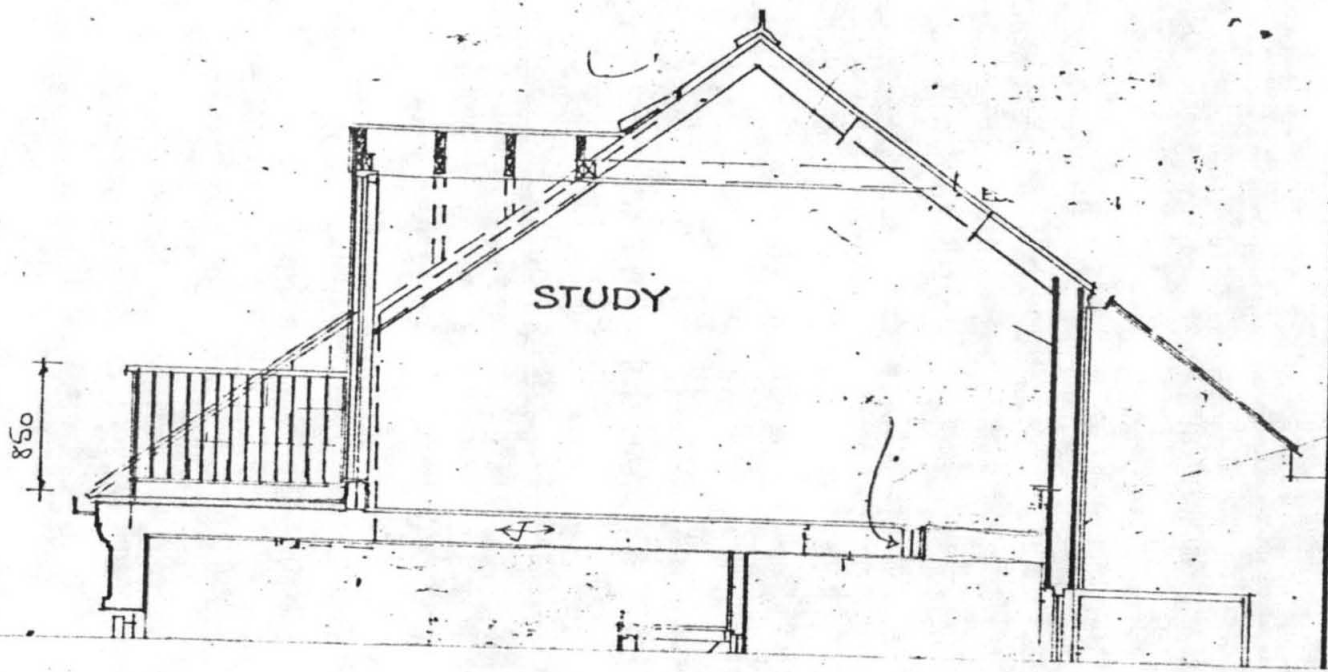

CTP/F7/11/6/31815.

7 BELSIZE COURT
GARAGES.

SECTION THRU'
PROPOSED INSET
DORMER

Scale 1:50.