





Drawing to be read in conjunction with consultants information.
Do not scale from drawing.
All dimensions to be checked on site.
Notify Architect of any discrepancies.
Drawing to be used solely for purposes indicated.

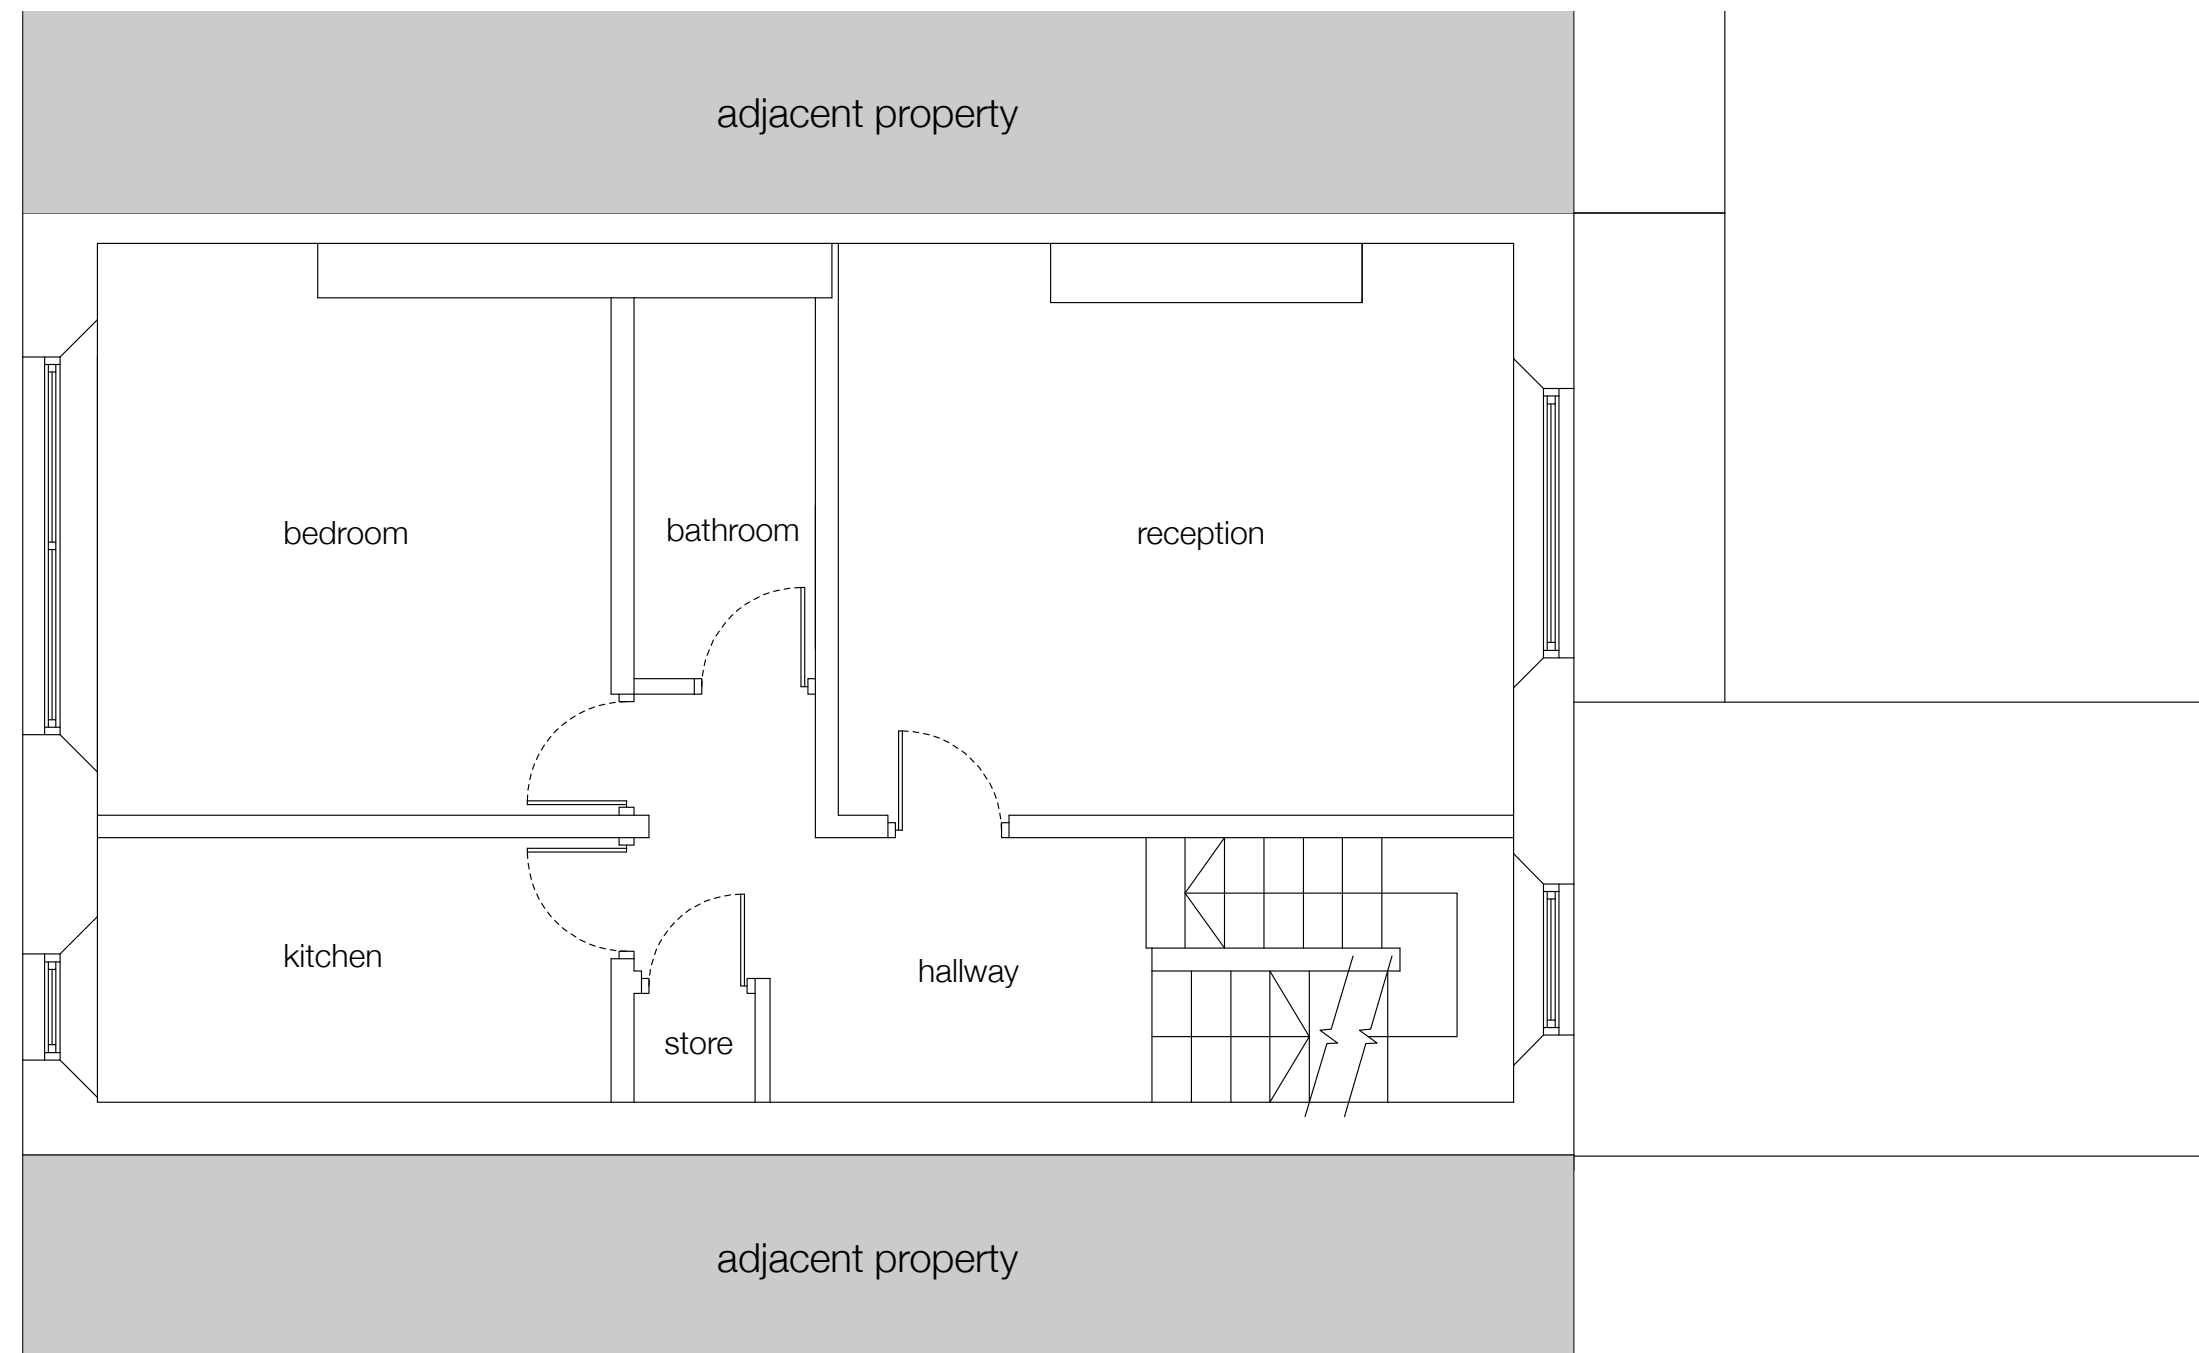

SECOND FLOOR PLAN



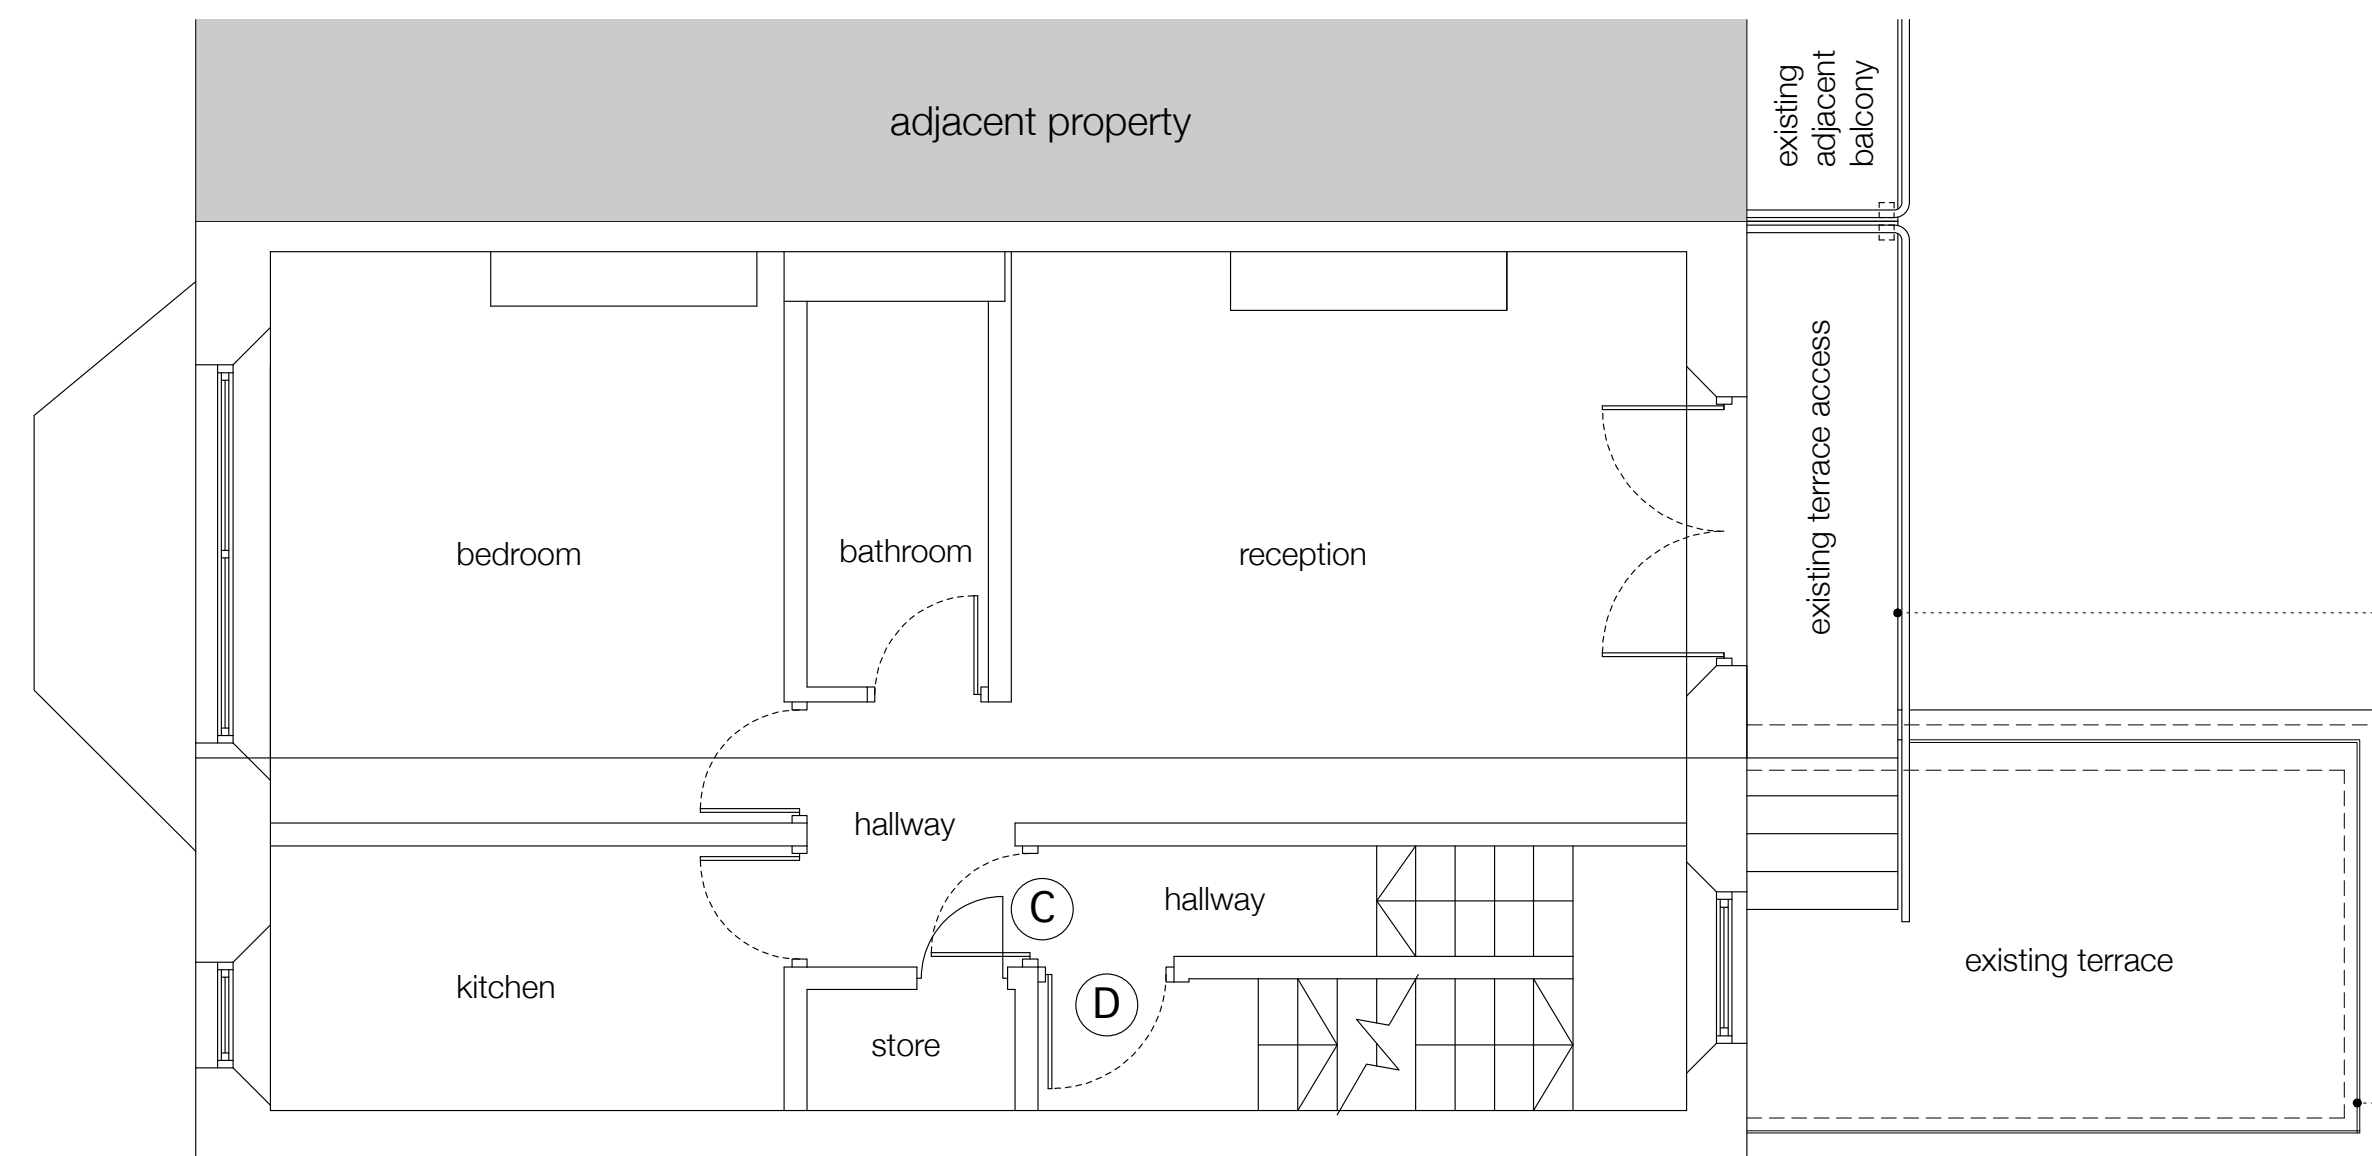


FIRST FLOOR PLAN

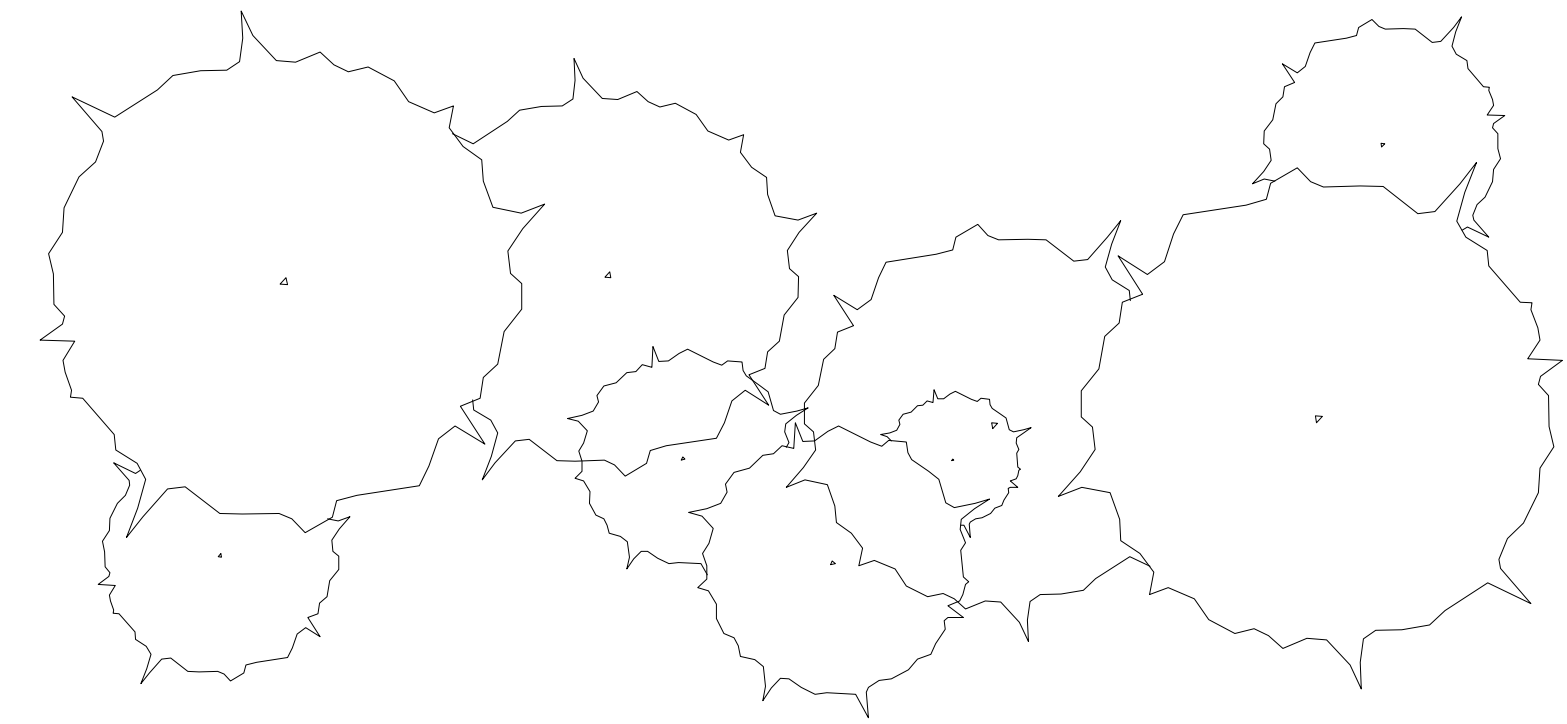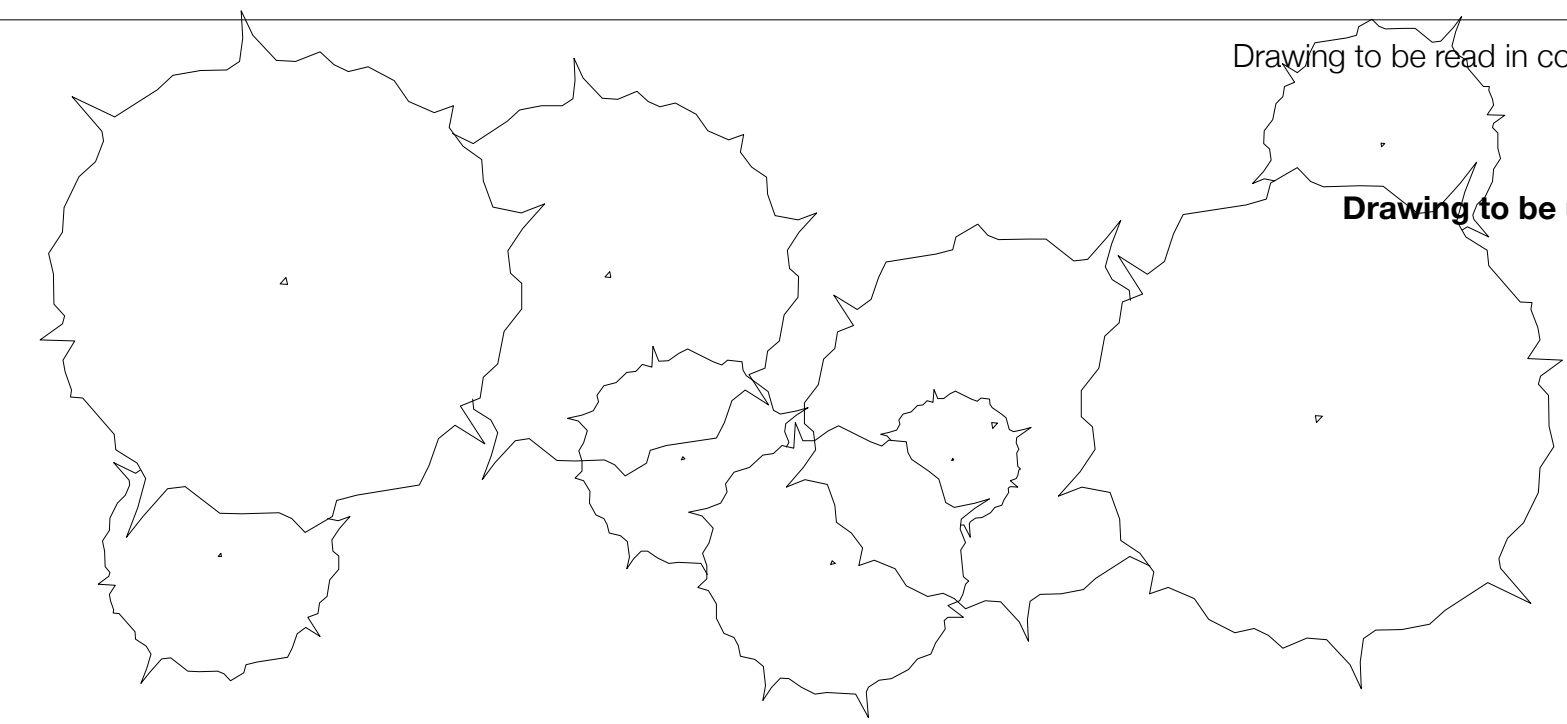

existing metal balustrate

existing metal balustrate

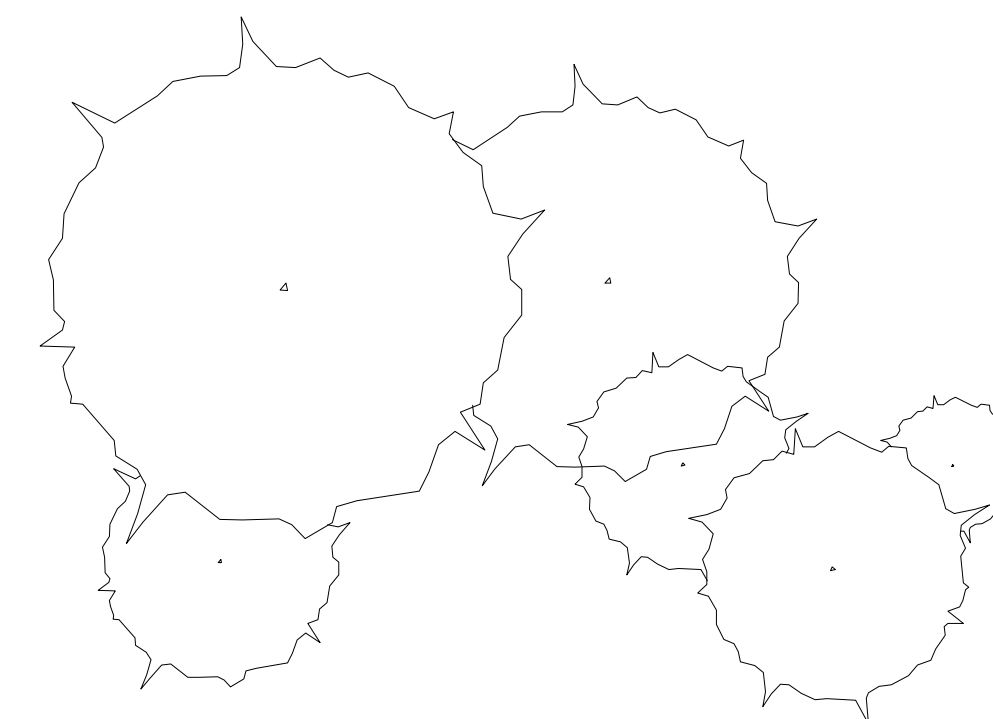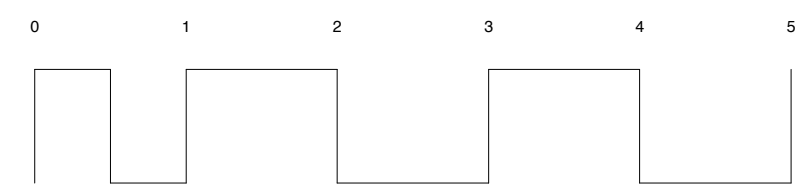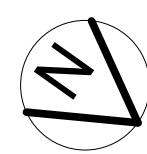

Drawing Issue

Date



studio 34, harcombe road, london n16 0sa_post
info@briedearchitects.com_email
0207 683 7372_landline

8 CLIFF ROAD, LONDON NW1 9AN

STATUTORY APPROVAL

Project 1/50 @ A1

Title EXISTING FLOOR PLANS Scale 1/100 @ A3

Drawing No. 143_01.01()