







Drawing to be read in conjunction with consultants information.  
 Do not scale from drawing.  
 All dimensions to be checked on site.  
 Notify Architect of any discrepancies.  
**Drawing to be used solely for purposes indicated.**

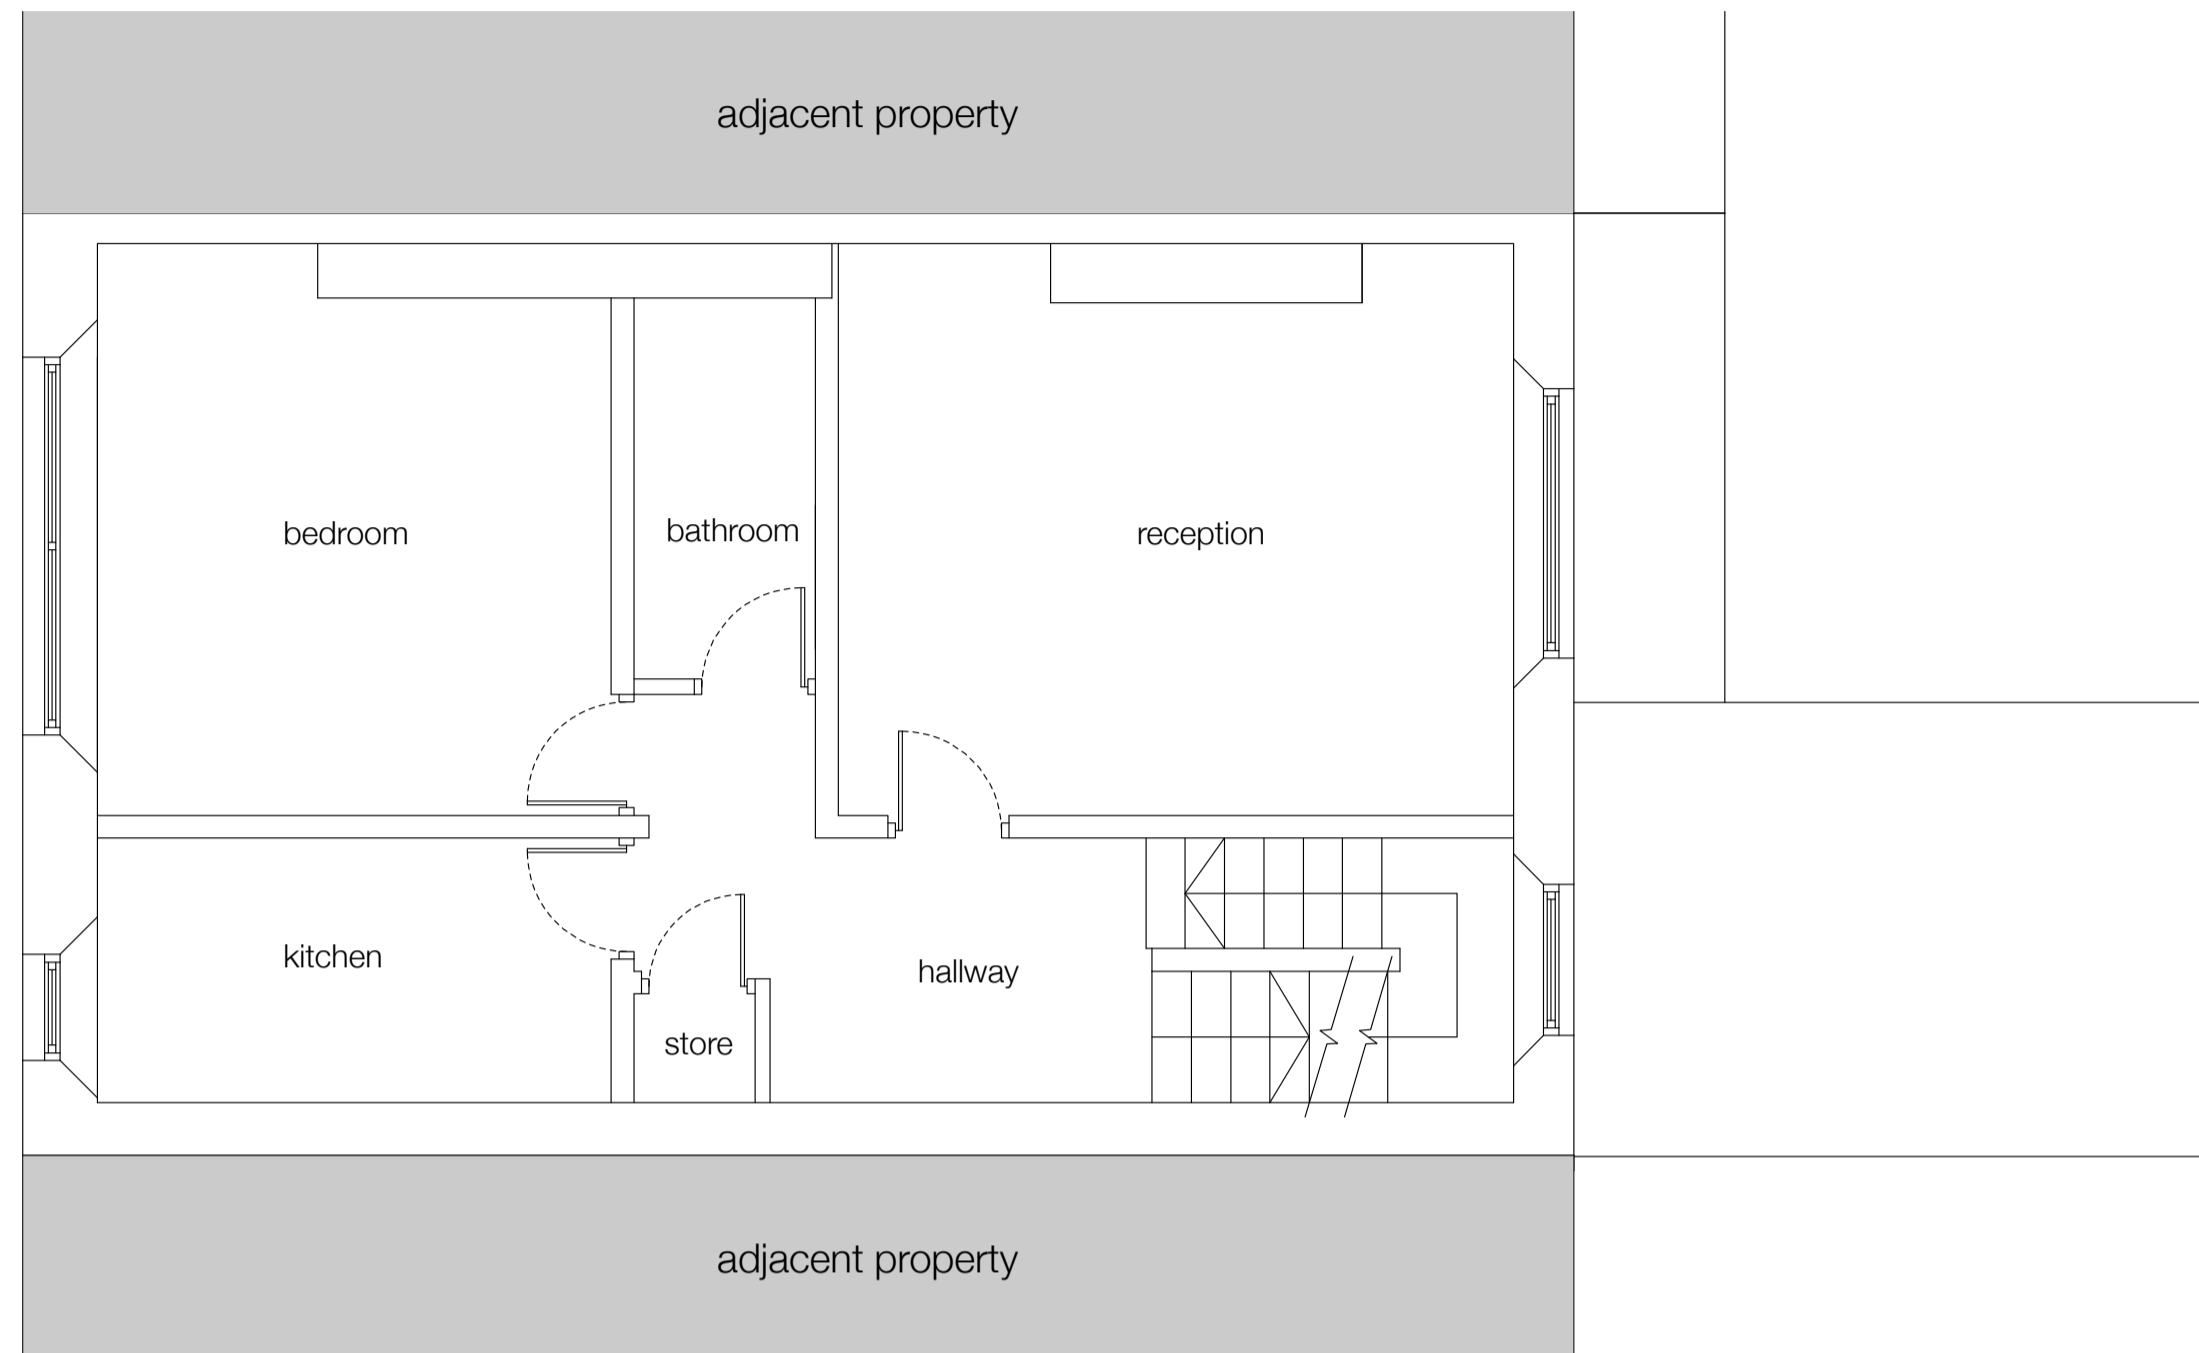

SECOND FLOOR PLAN

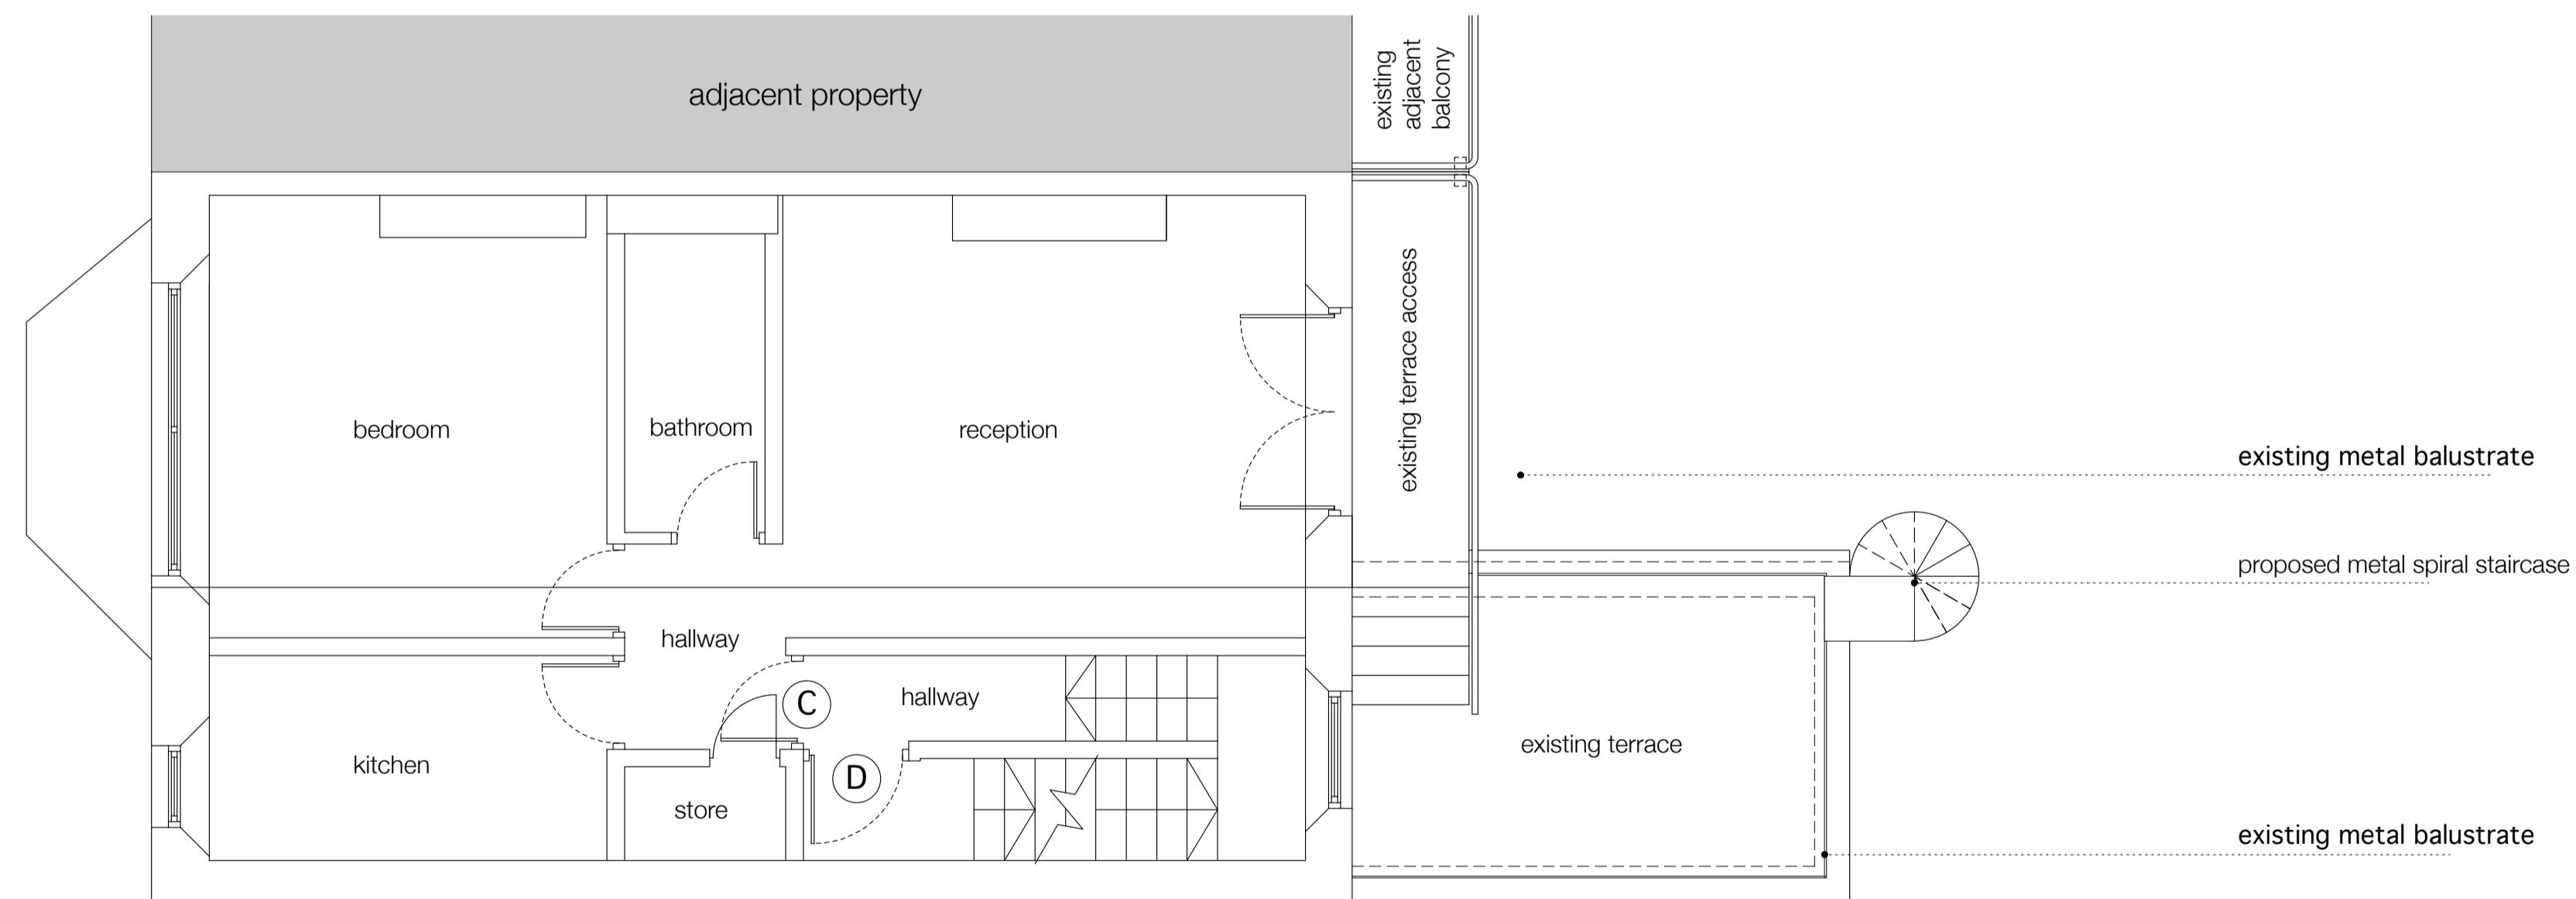

FIRST FLOOR PLAN

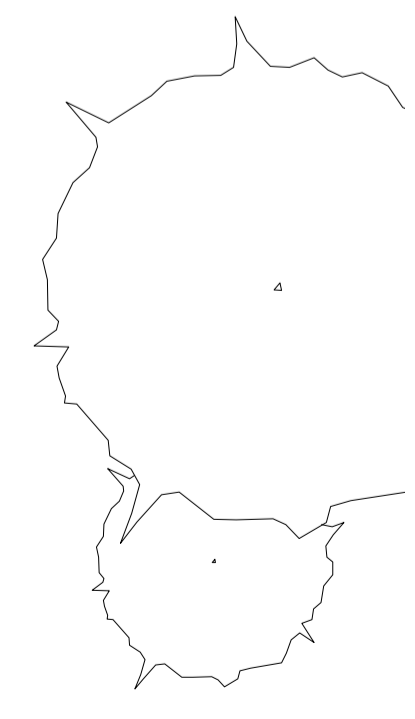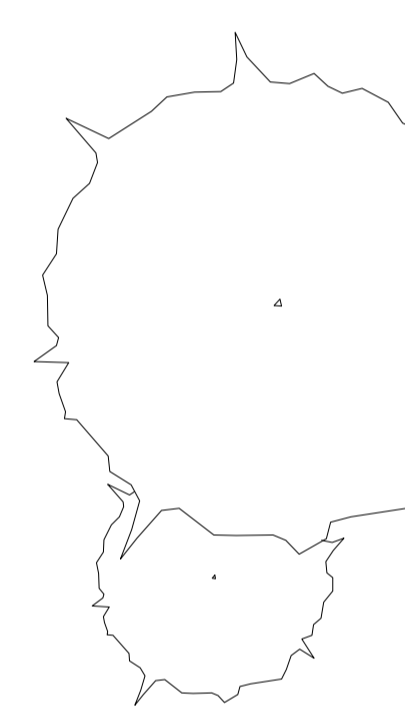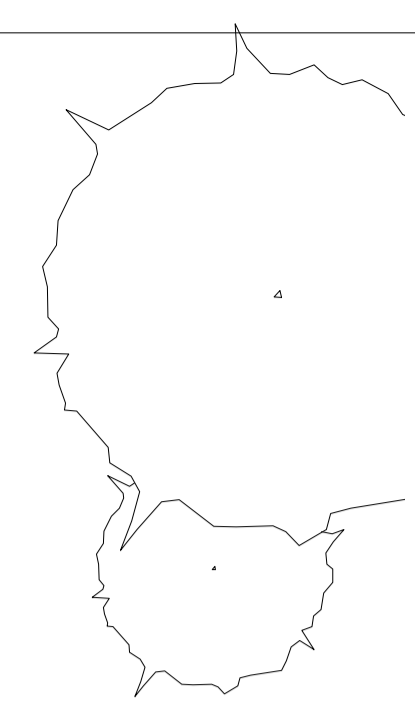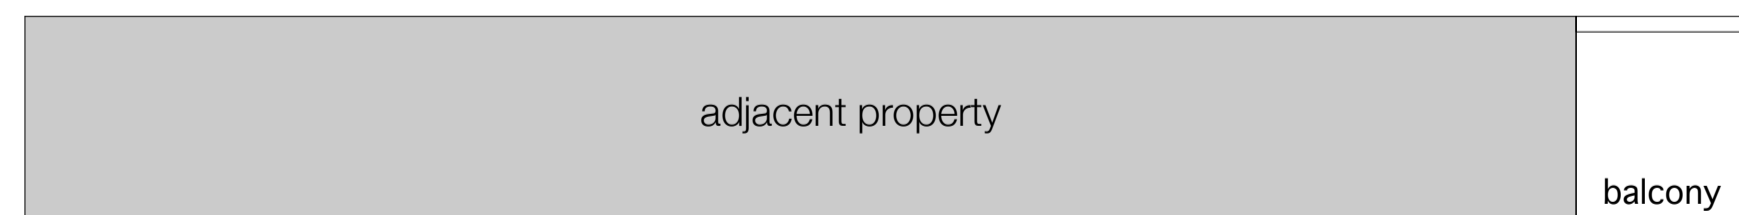

Drawing Issue \_\_\_\_\_ Date \_\_\_\_\_

**bride** studio 34, harcombe road, london n16 0sa\_post  
 info@briderarchitects.com\_email  
 0207 683 7372\_landline

8 CLIFF ROAD, LONDON NW1 9AN

**STATUTORY APPROVAL**

Project 1/50 @ A1  
 Title PROPOSED FLOOR PLANS Scale 1/100 @ A3

Drawing No. **143\_02.06( )**