




Existing section through outrigger  
1:50@A1 / 1:100@A3

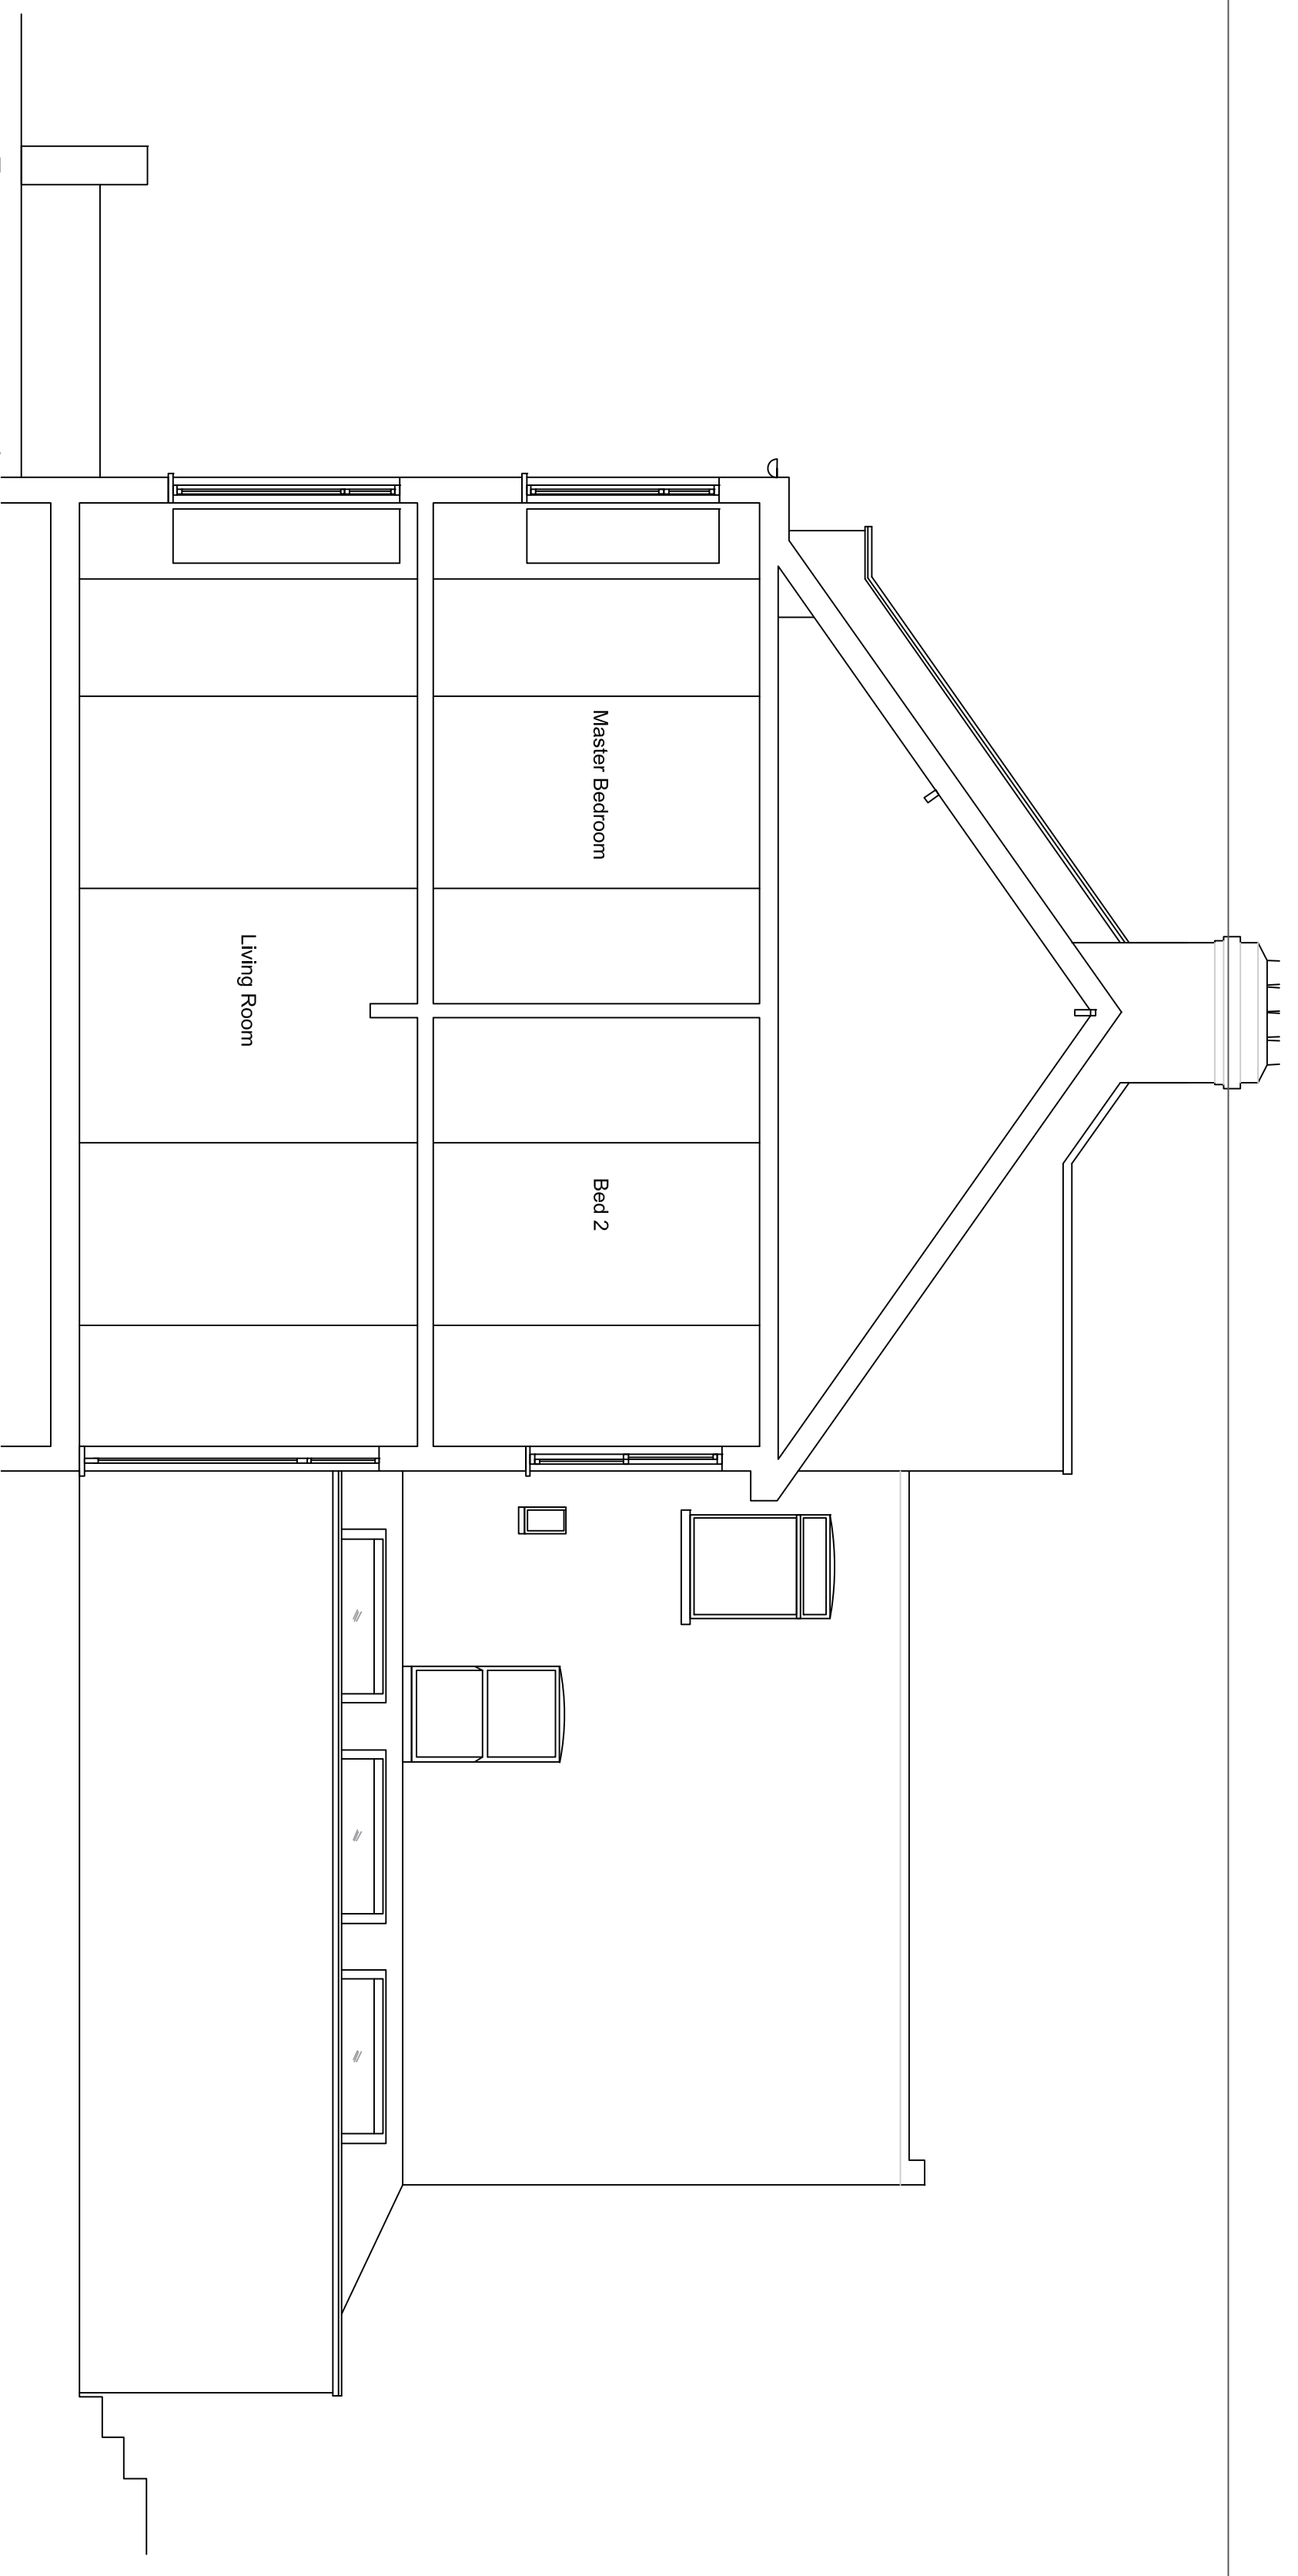


Existing section towards no.28  
1:50@A1 / 1:100@A3

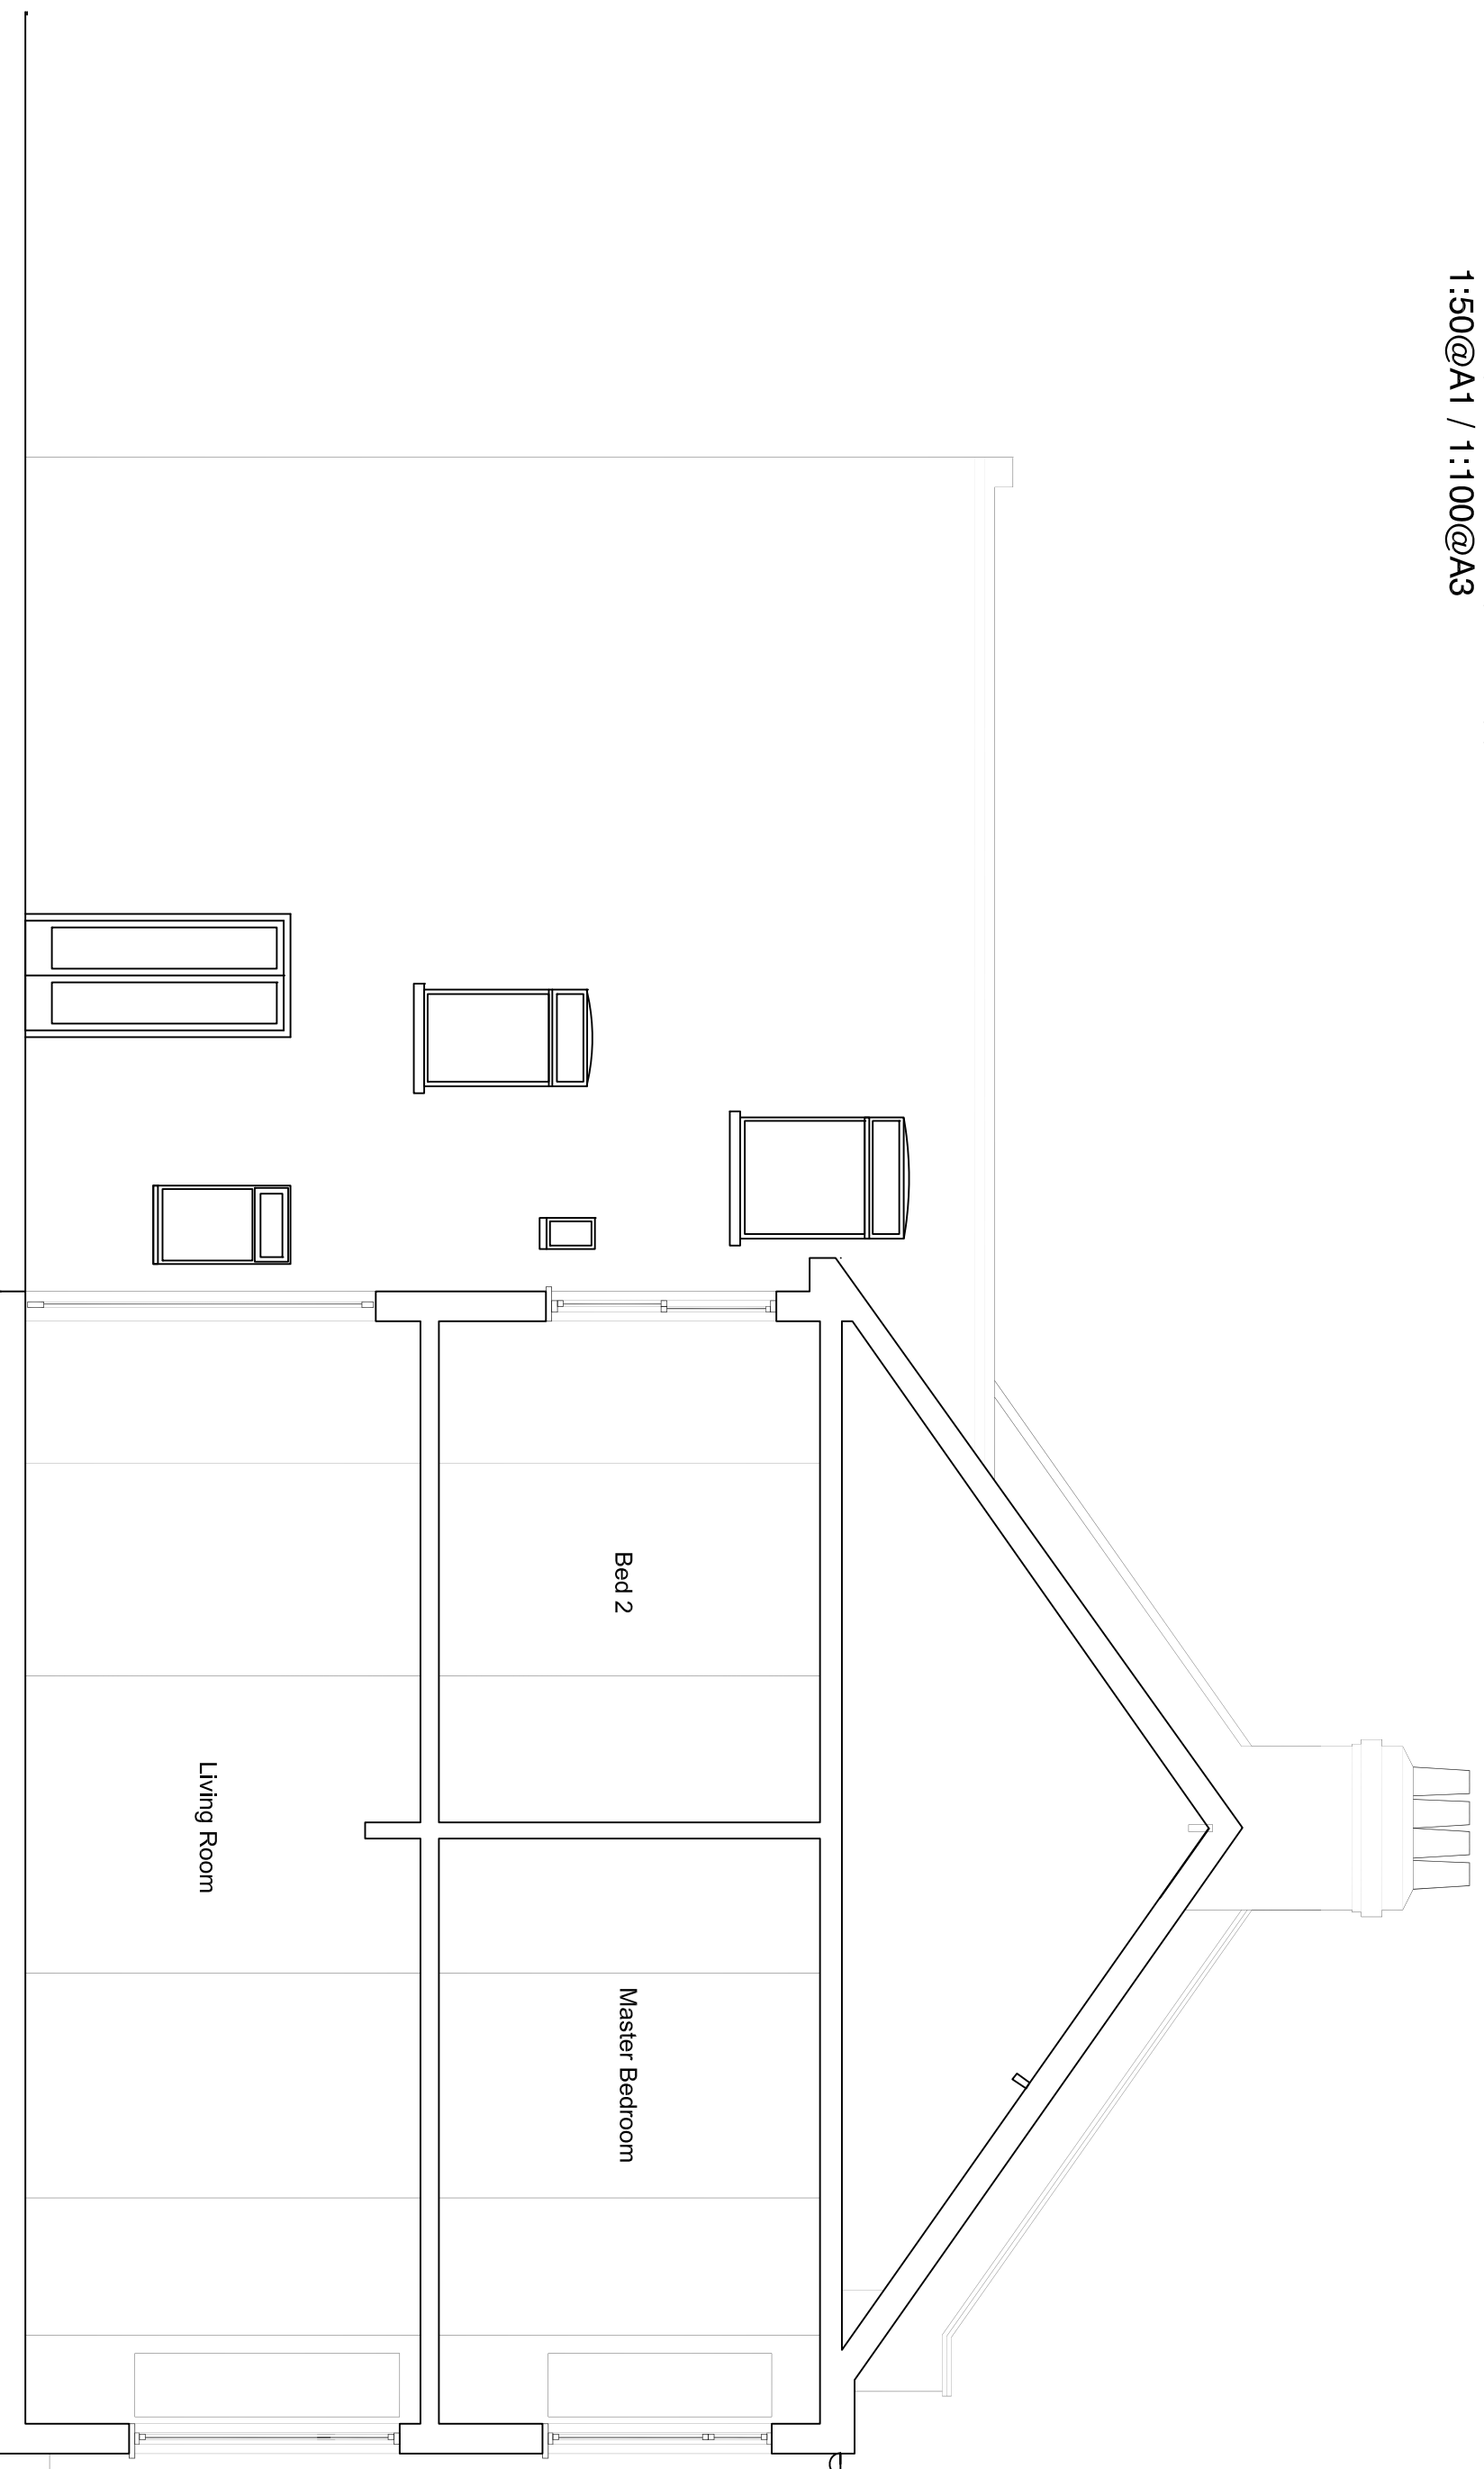

Existing section through side return towards outrigger  
1:50@A1 / 1:100@A3

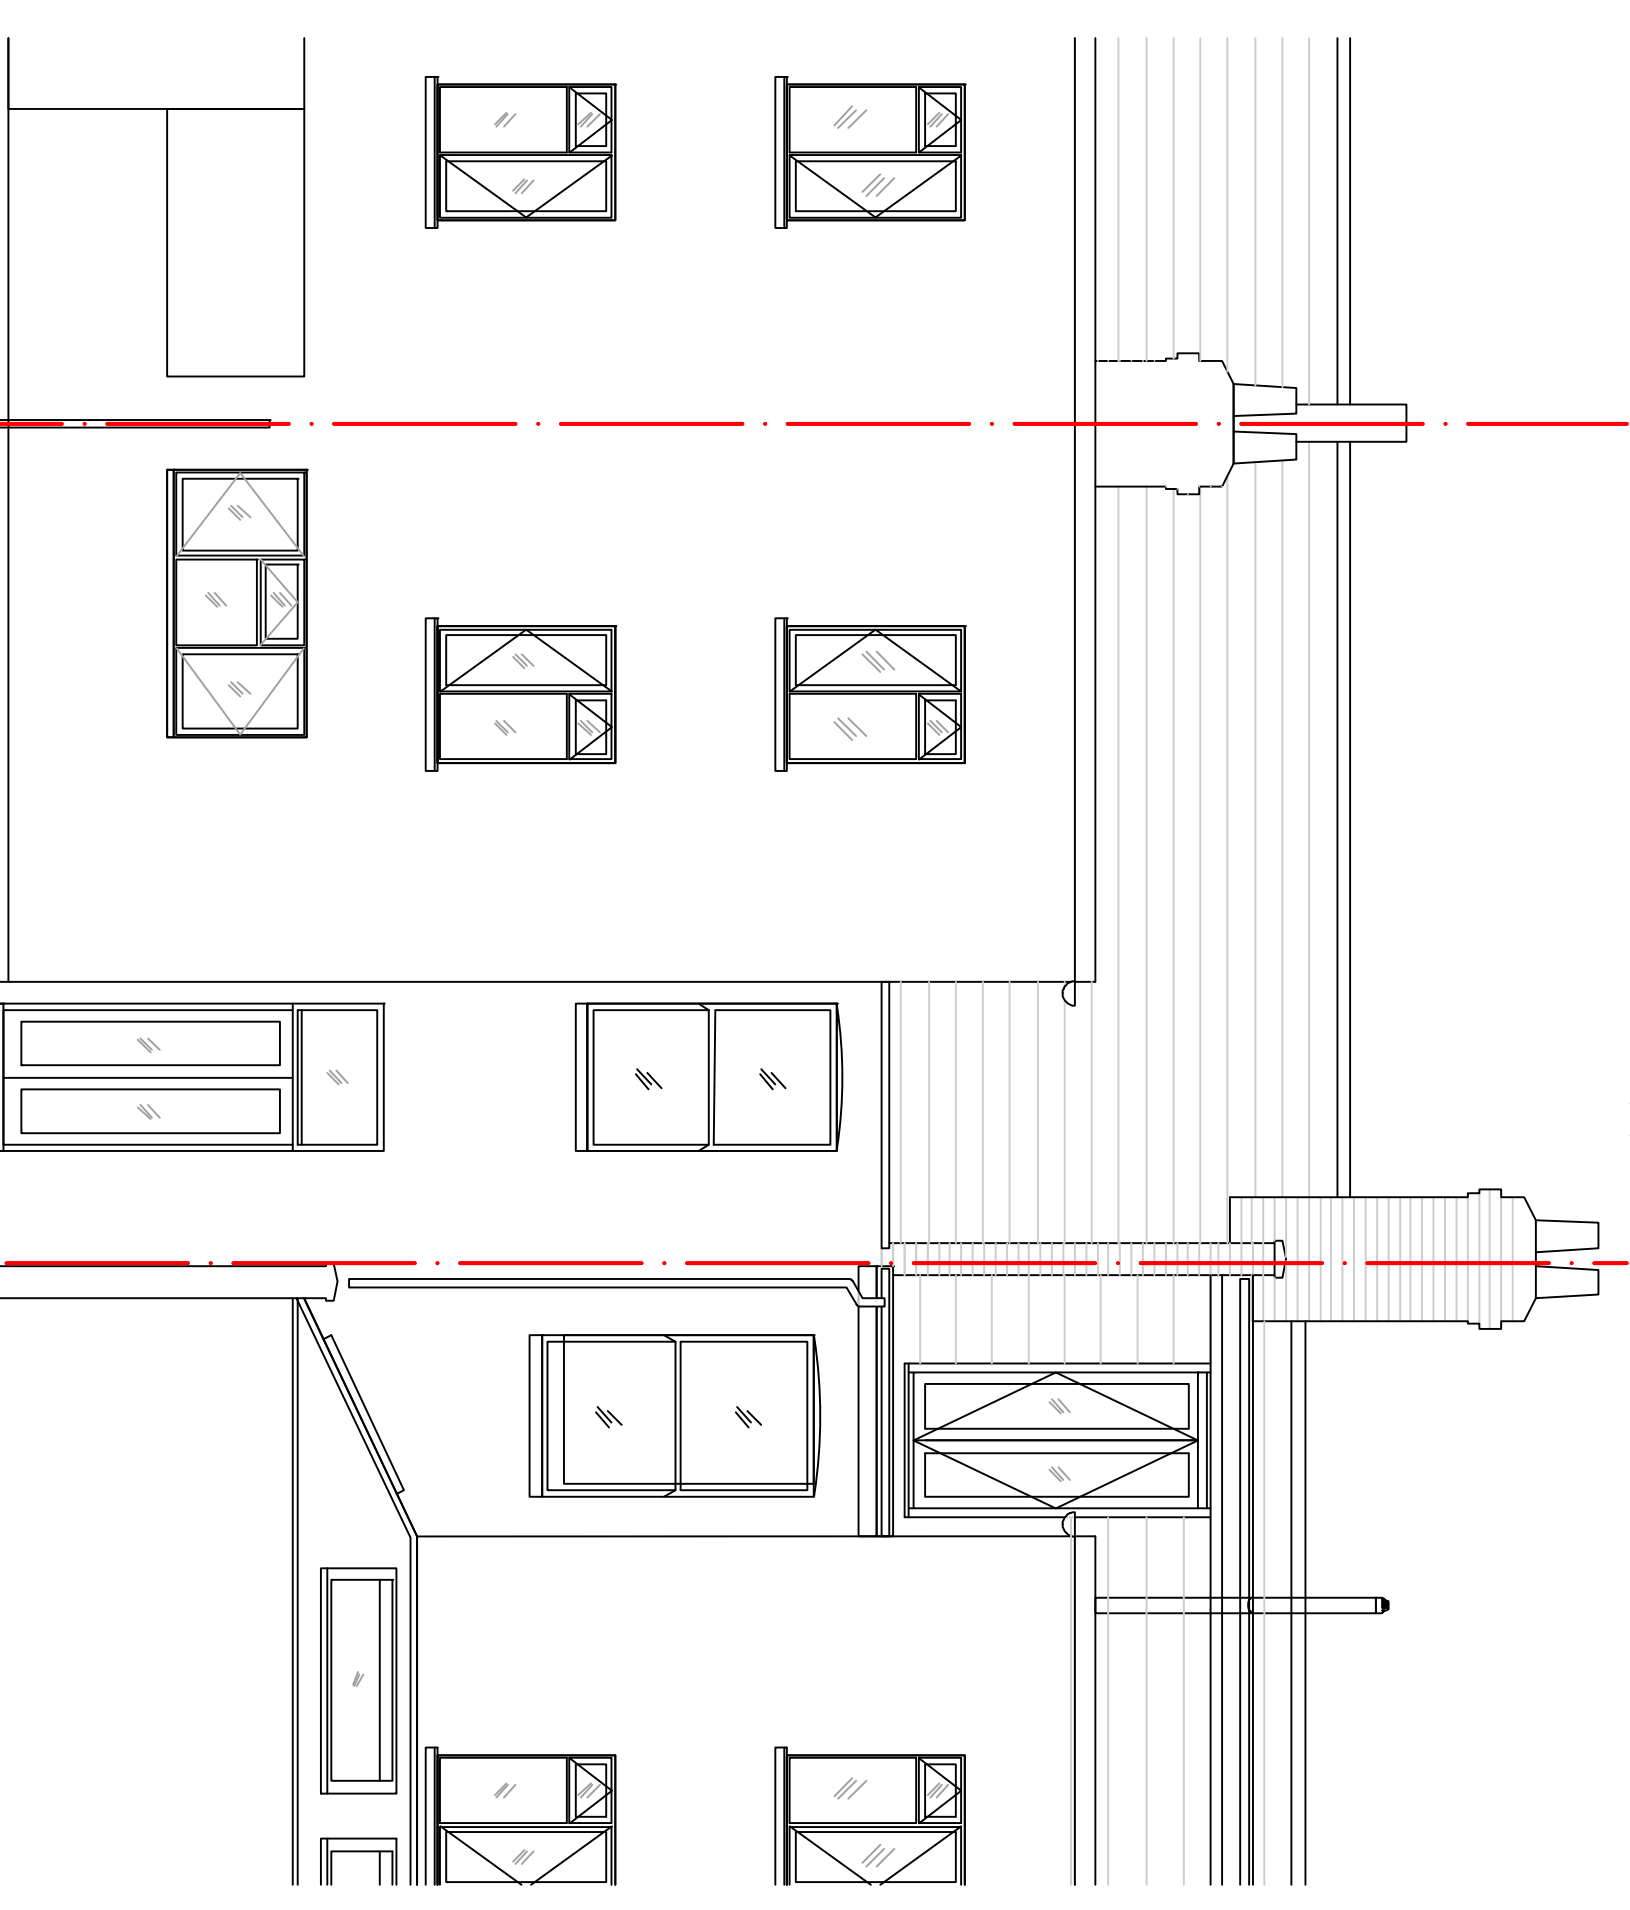

Existing rear elevation  
1:50@A1 / 1:100@A3

 <p><b>GREEN COUNTY DEVELOPMENTS</b></p>	<p><b>ADDRESS</b> 32A High Park Road, Kew, Surrey TW9 4BH</p> <p><b>TELEPHONE</b> 020 8878 0473</p> <p><b>FAX</b> 020 8878 0477</p> <p><b>EMAIL</b> info@gcdltd.com</p> <p><b>WEBSITE</b> gcdltd.com</p>	<p><b>CLIENT</b></p> <p>Weller</p>	<p><b>DRAWING TITLE</b></p> <p>Existing Sections and Elevation</p>	<p><b>REVISION</b></p> <p>00</p>	<p><b>NOTES:</b></p> <p>00 - First Issued</p>
	<p><b>PROJECT</b></p> <p>26 Achilles Road</p>	<p><b>DRAWING No.</b></p> <p>Achilles.LDC.160</p>	<p><b>SCALE</b></p> <p>1:50</p>	<p><b>DATE</b></p> <p>2018/06/06</p>	