


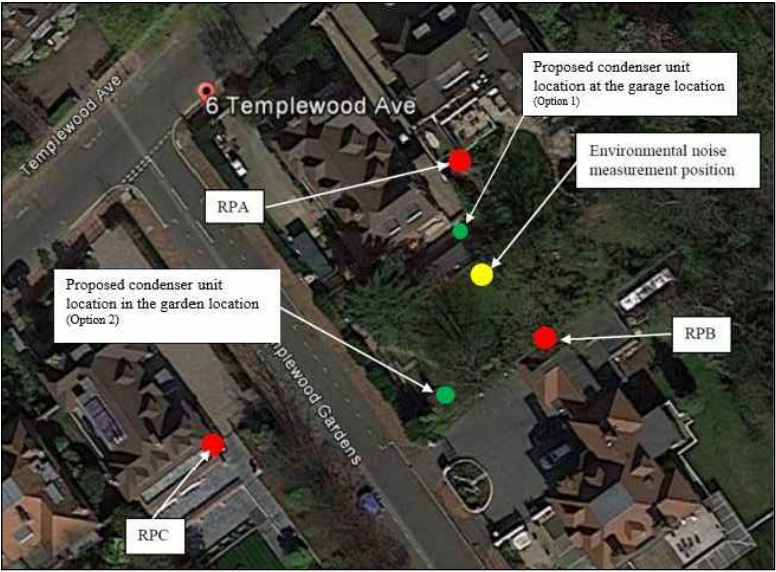

Indicative Site Plan

Finish

- 1) Louvres to be finish painted to a standard RAL colour
- 2) Steel acoustic door to be finish painted to a standard RAL colour
- 3) Attenuators, splitters, plenum plates and closing off angles to be galvanised finish
- 4) Masonry walls and roof finish to be agreed by architect

Builders Work


- Walls - 150mm thick masonry wall construction
Roof - 300mm thick construction (200mm at louvred door)
Floor - concrete base for enclosure to sit on

Mitigation Measures


- steel weather louvres
- plenums
- attenuator splitters - fixed and removable
- hinged steel weather louvred door - double leaf

Doors to have a welded box section frame, satin finish pull handles and Eurocylinder deadlock.


Receiver points A, B & C as acoustic consultancy report 10858 dates 21st November 2017 by Acoustic Consultancy Partnership Ltd.

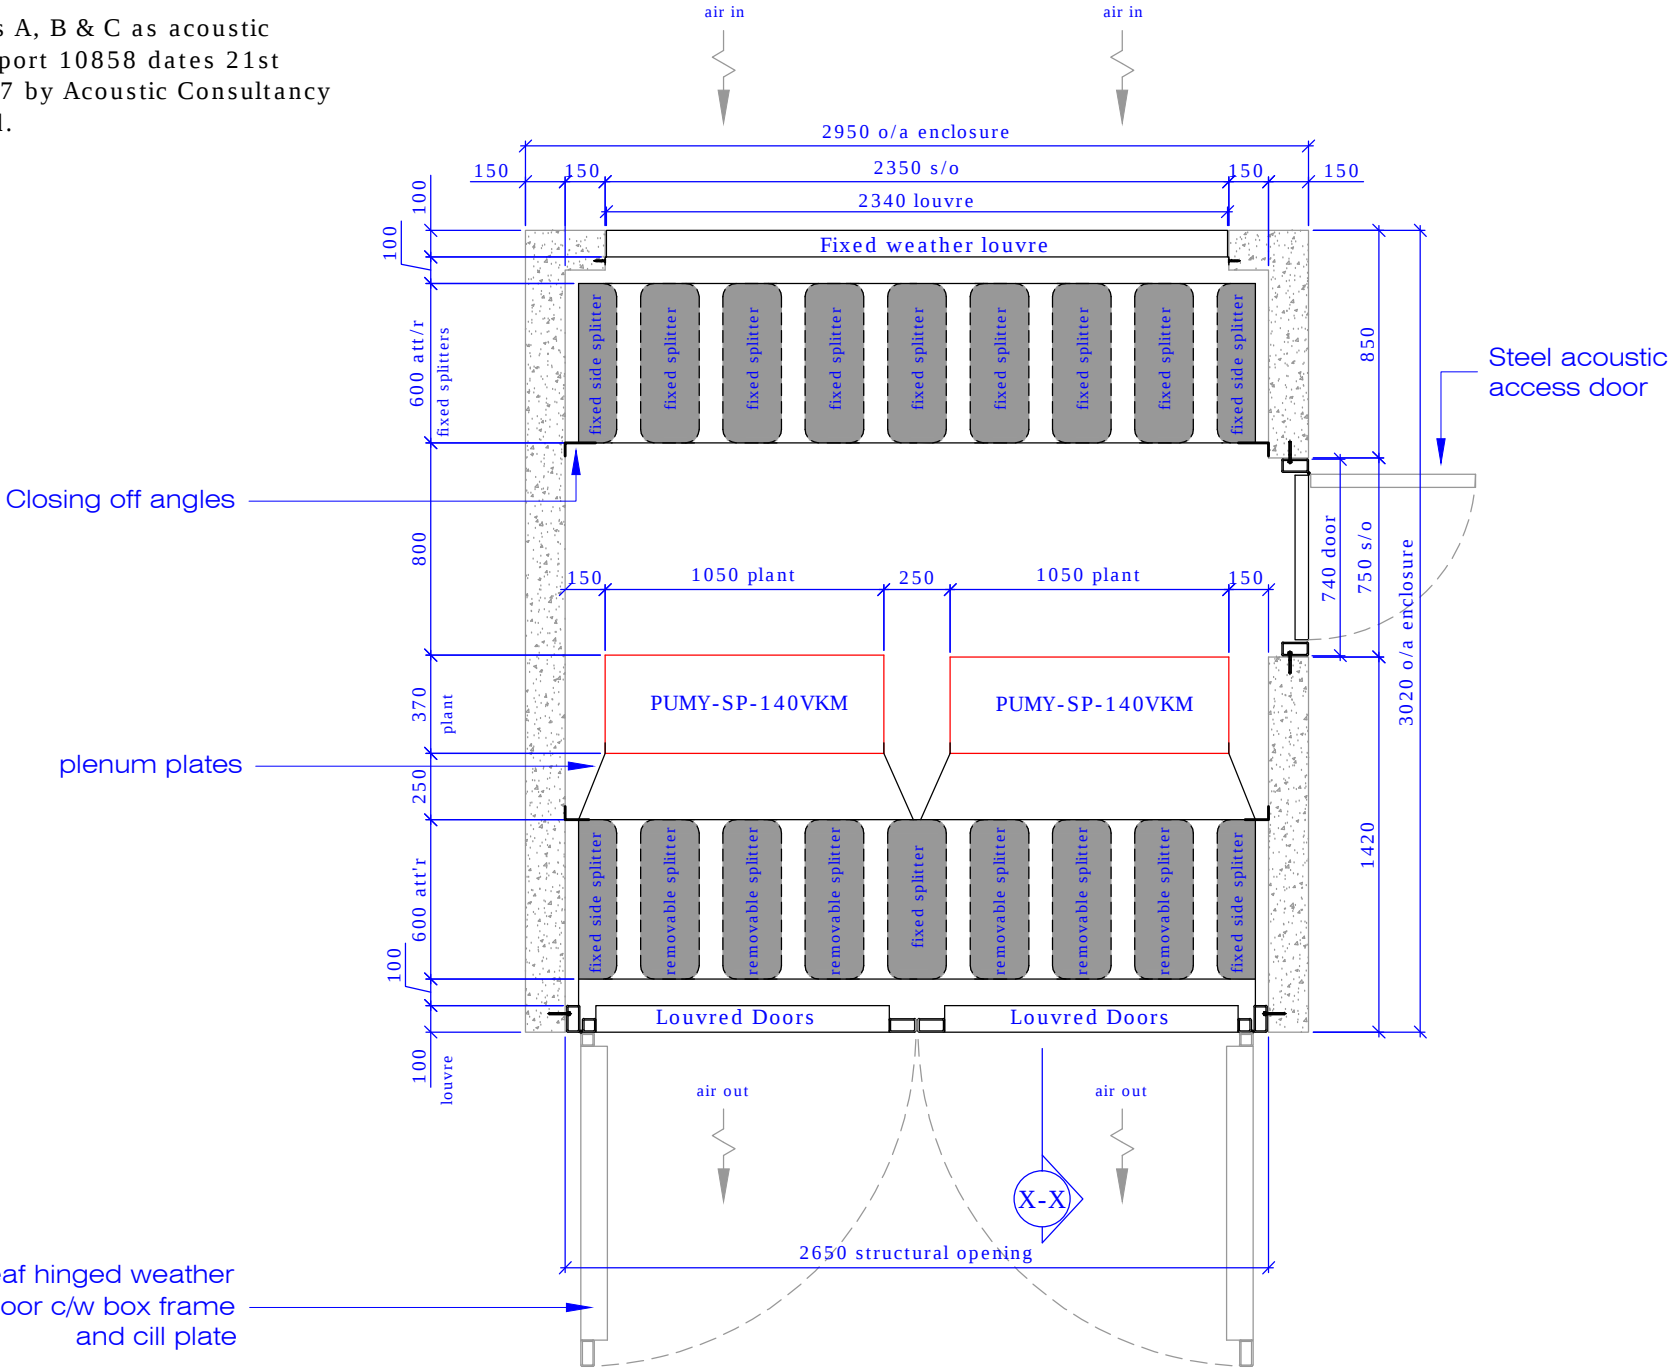

Plan View

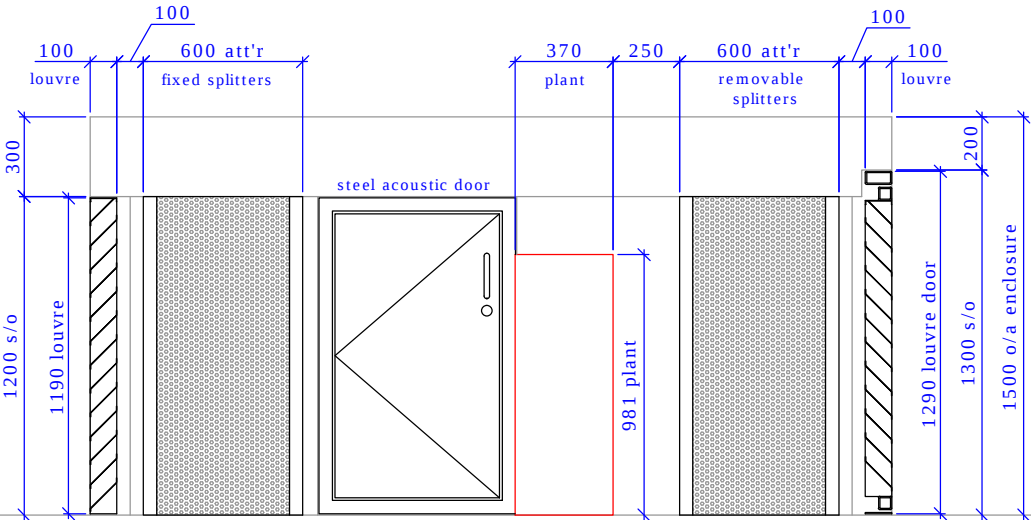

Section X-X

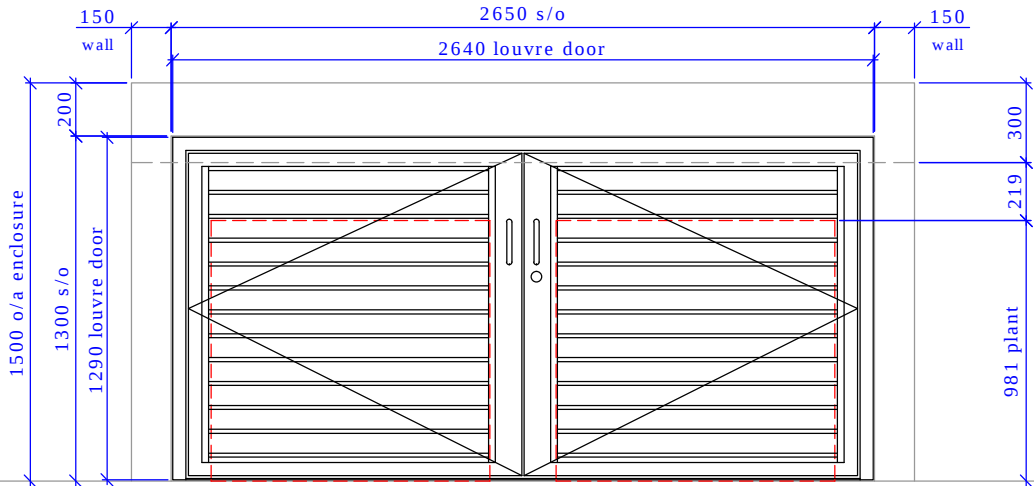


Elevation On Doors

COPYRIGHT © 2018
This drawing is supplied under the express condition that it is not communicated to any other person without the written permission of Noico Limited.



Patrick House, Station Road
Hook, Hants. RG27 9HU
Tel: 01256 766207
Fax: 01256 768413
email: sales@noico.co.uk

 Projection:	 Third Angle	
B	Site plan updated	17/05/18
A	First issue	16/05/18
Client: Red Square		
File no. 780344		
Project 6 Templewood Avenue Hampstead NW3 7XA		
Title Garden AC Plant Room (Option 2)		
Drawing No. 102		Rev. B
Date 16/05/2018	Scale NTS	Drawn SJA