

18008 GARDEN STUDIO

Contents

Document Status


Rev A Status Issue for Non Material Amendment

Date 01.06.2018

Drawing Title


EX101	Existing Plan
EX201	Existing Section
101	Proposed Ground Floor Plan
102	Proposed Roof Plan
201	Existing and Proposed Elevation
202	Proposed Elevation

No. 35

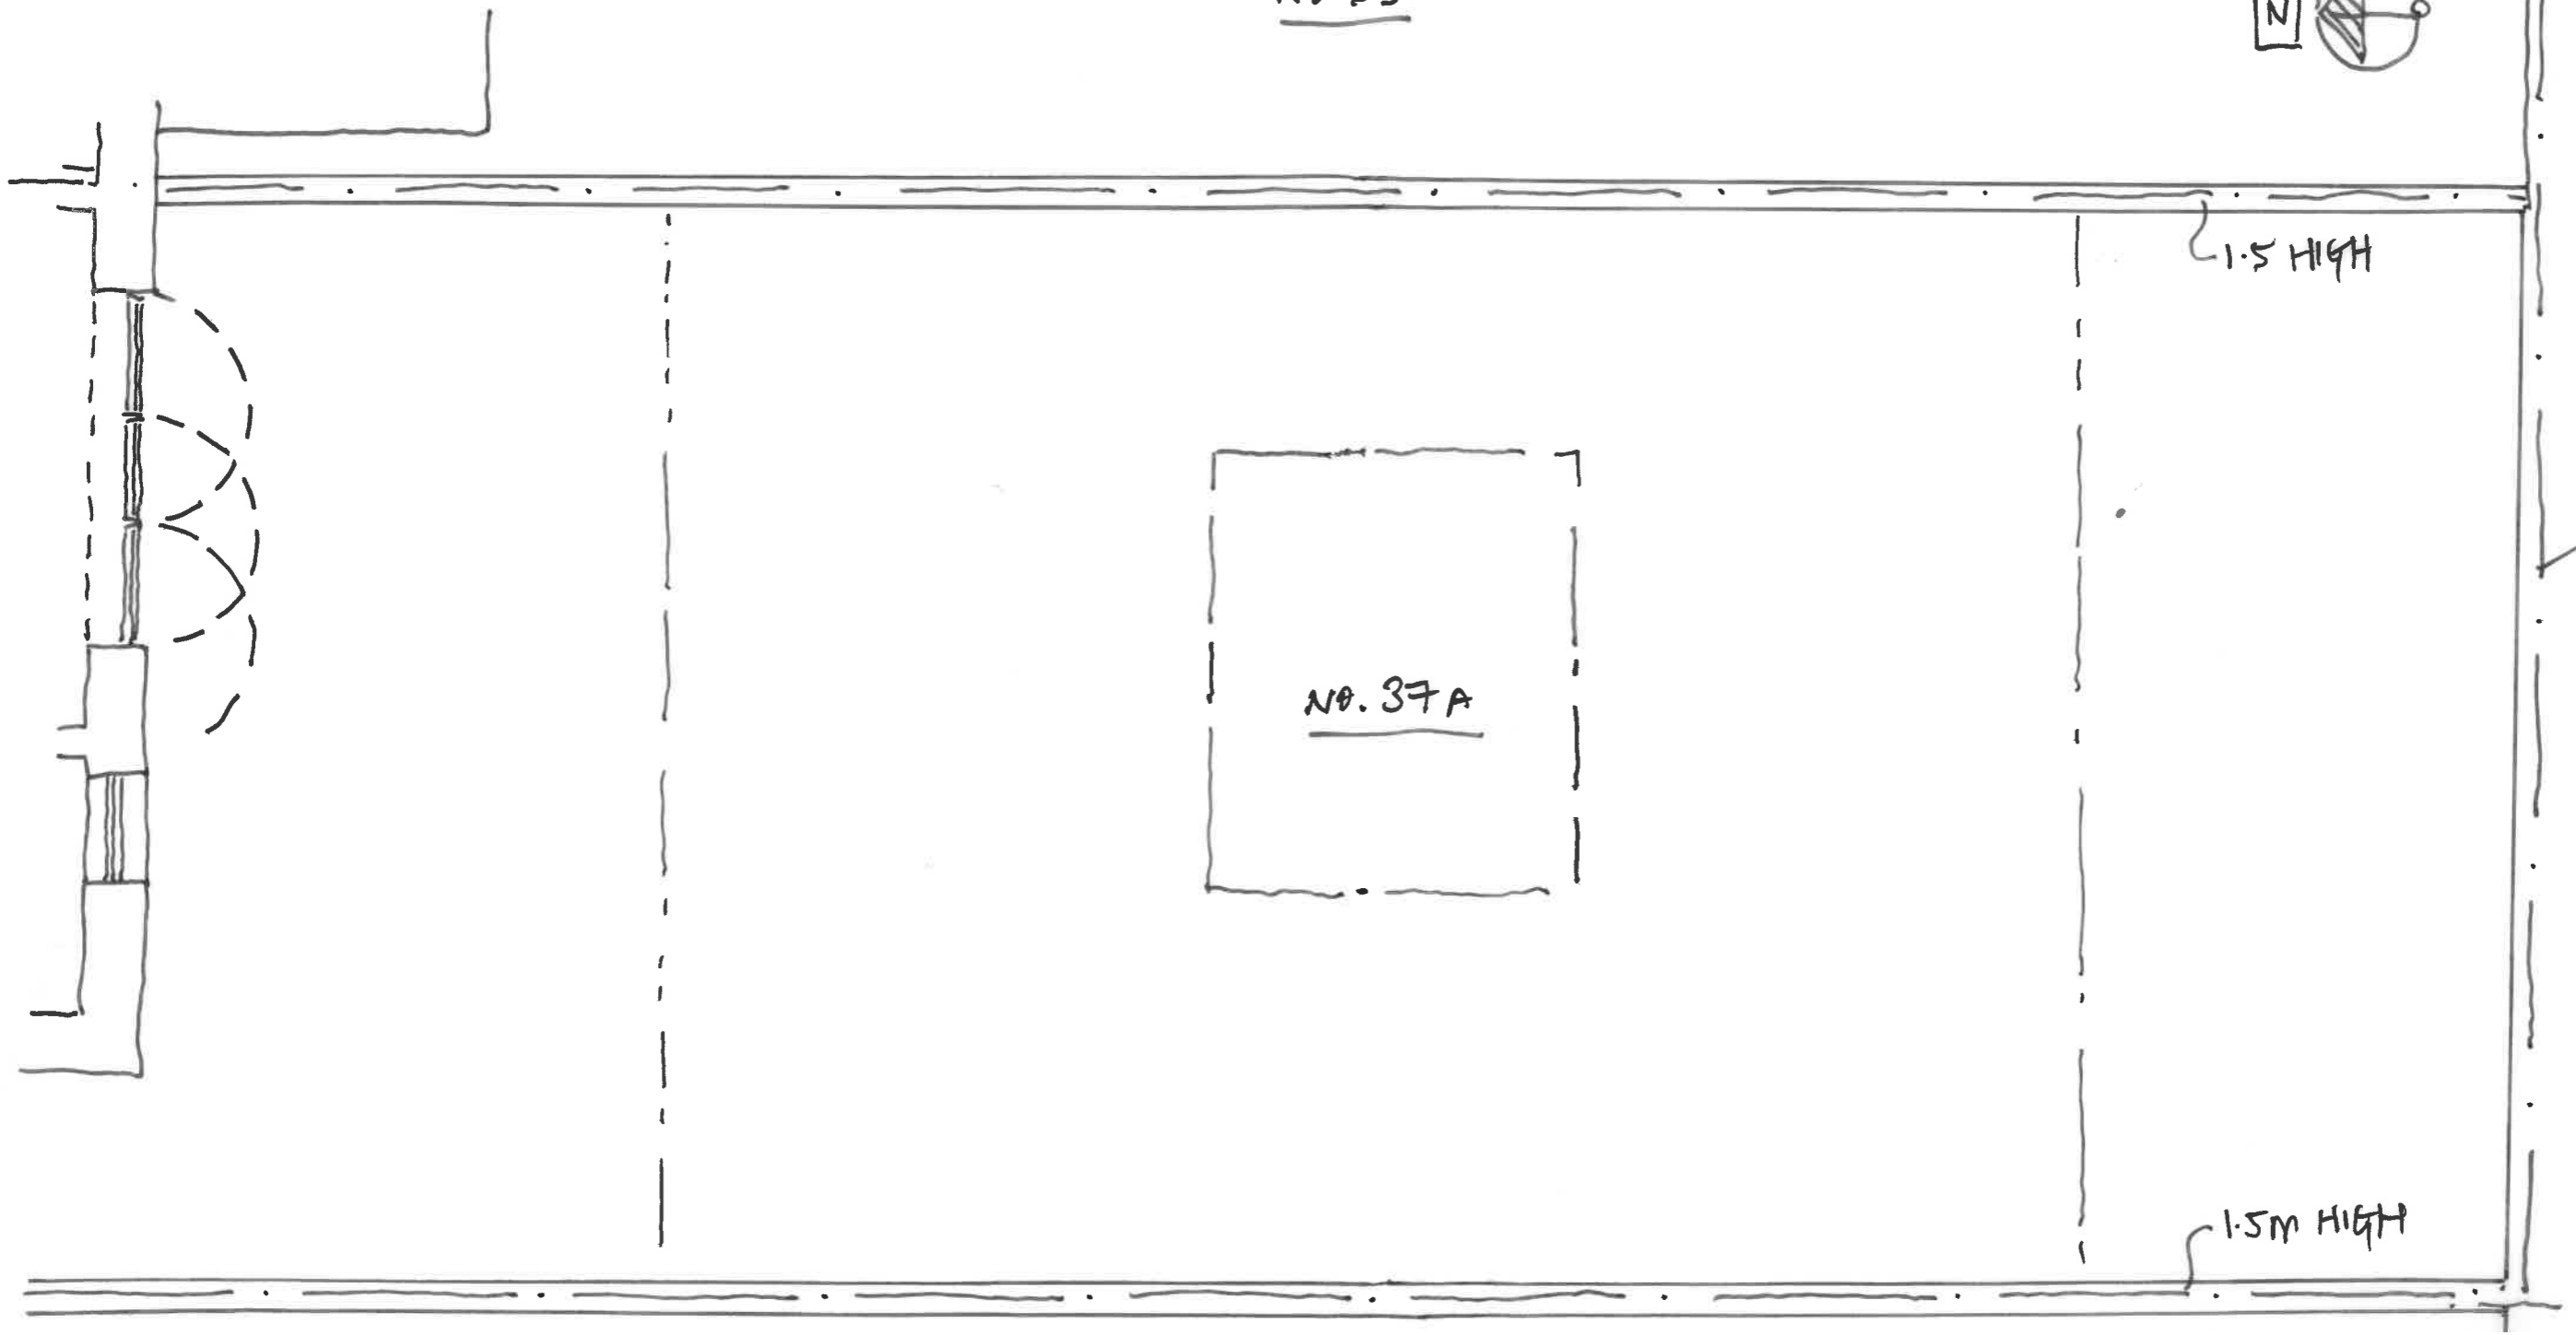

2.8m
HIGH
LONDON
STOCK
BRICK WALL

No. 35

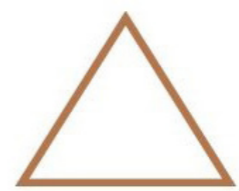


37A BARTHOLOWMEW ROAD, CAMDEN

EXISTING GROUND FLOOR PLAN

DWG EX A.101

1/50 @A3

01.06.18

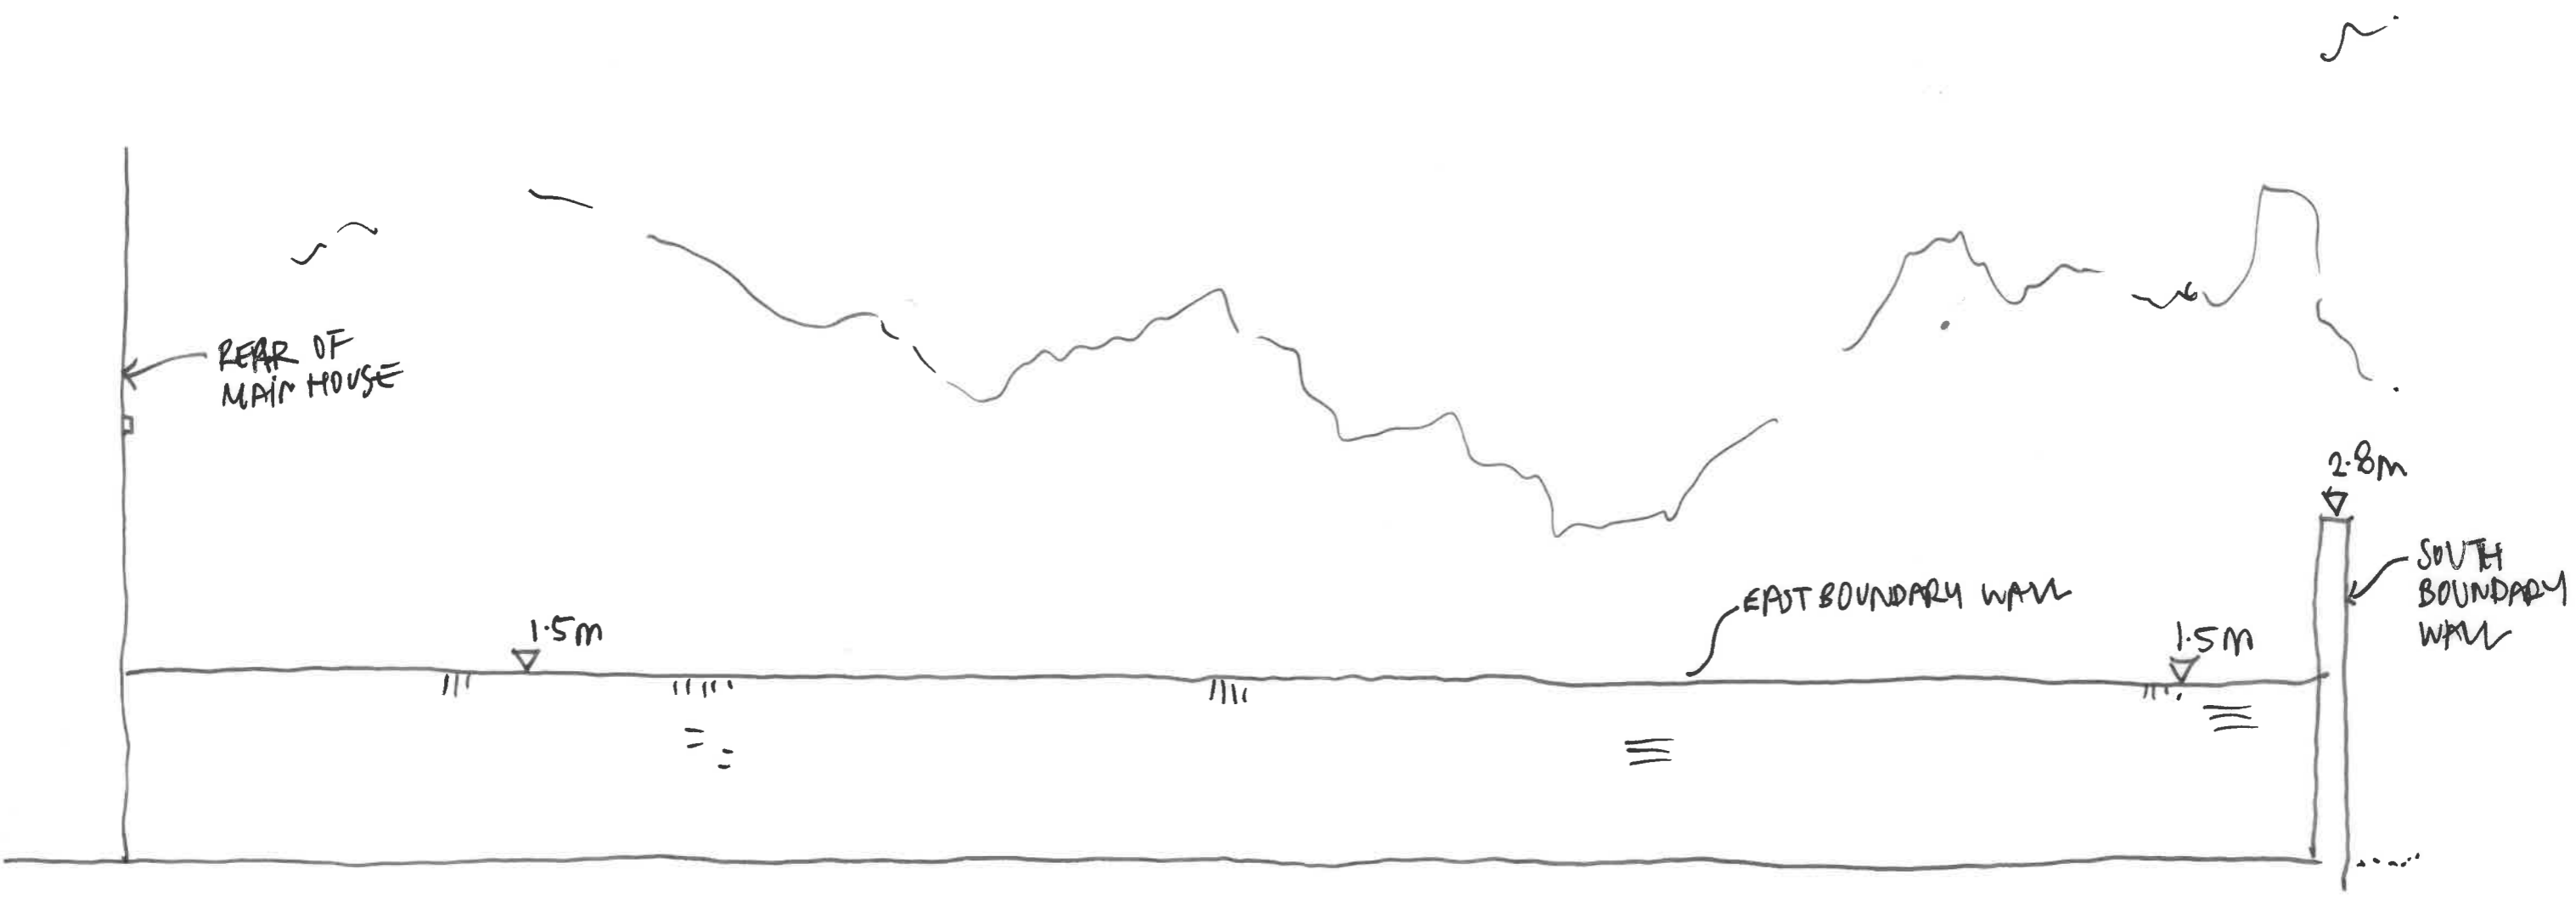


37A BARTHOLOWMEW ROAD, CAMDEN

EXISTING SECTION

DWG A. EX 201

1/50 @A3

01.06.18

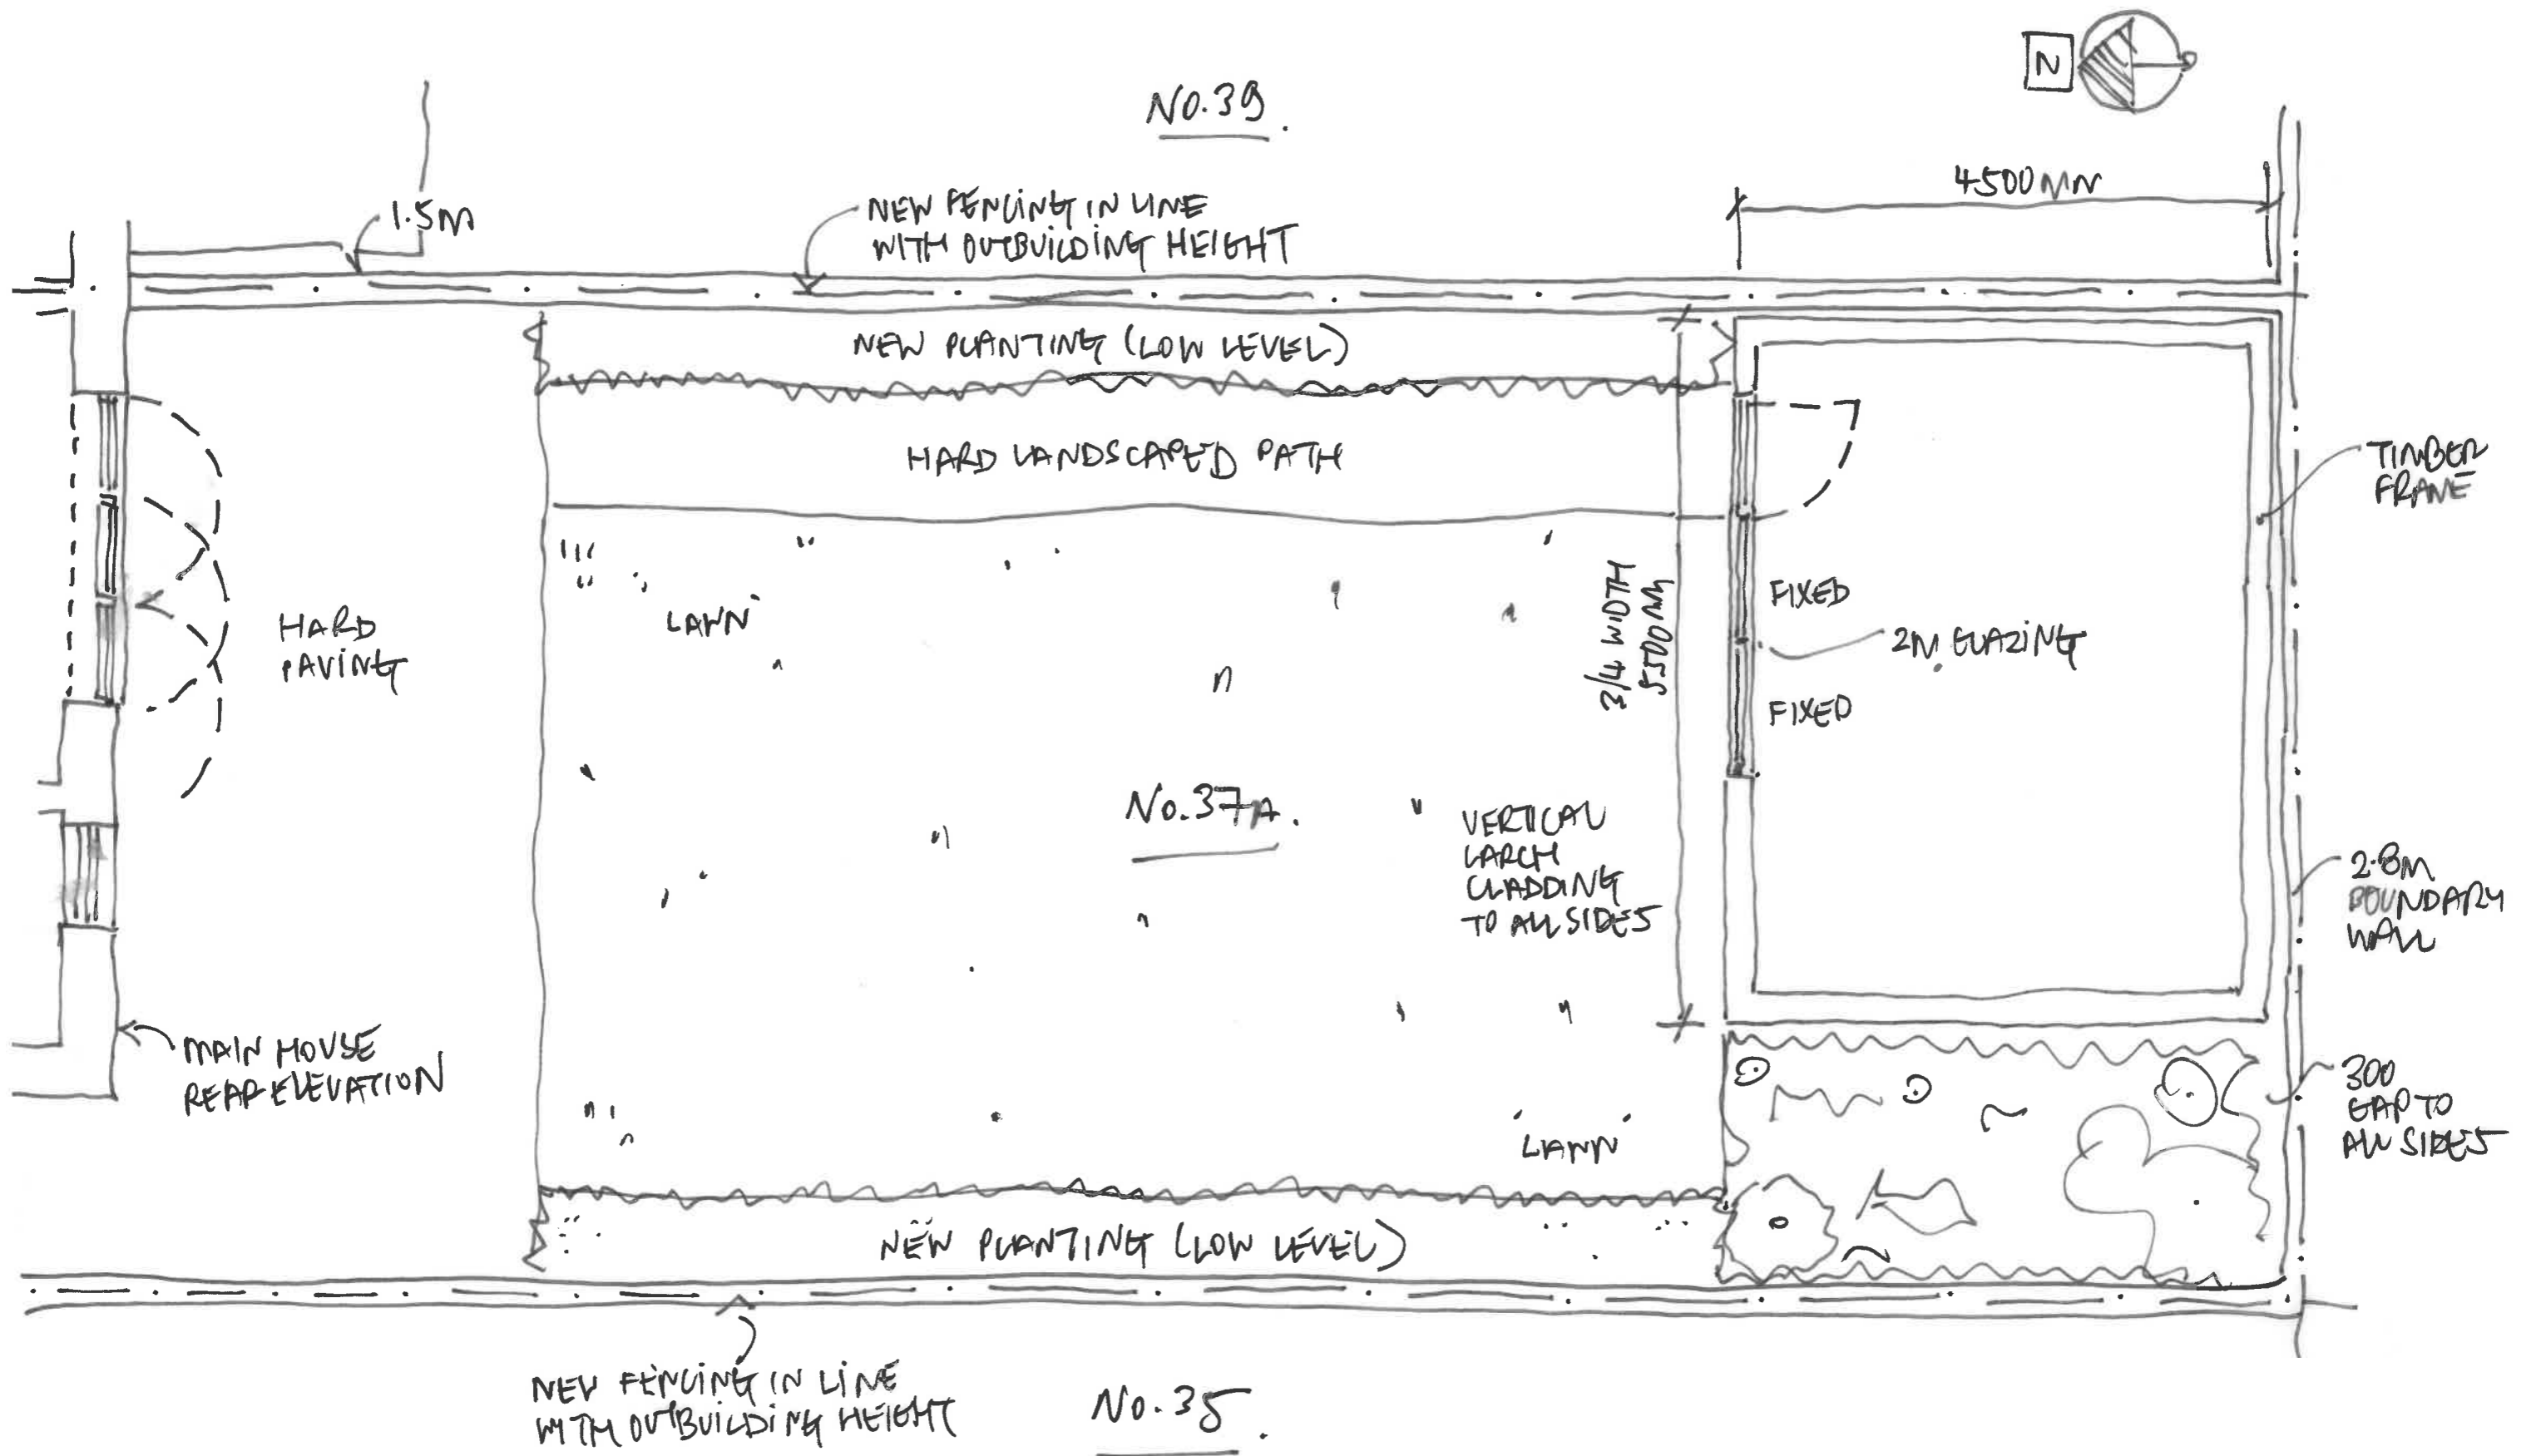

37A BARTHOLOWMEW ROAD, CAMDEN

1.1 PROPOSED GROUND FLOOR PLAN

DWG A.101

REV A

1/50 @A3

01.06.18

No. 39.



4500MM

BLACK ALUMINIUM FLASHING

SEDUM ROOF

2.8M BOUNDARY WALL

2.8M

No. 37A.

No. 35.



DENOTES REVISED INFORMATION



37A BARTHOLOWMEW ROAD, CAMDEN



1.2 PROPOSED ROOF PLAN

DWG A.102

REV A

1/50 @A3



01.06.18

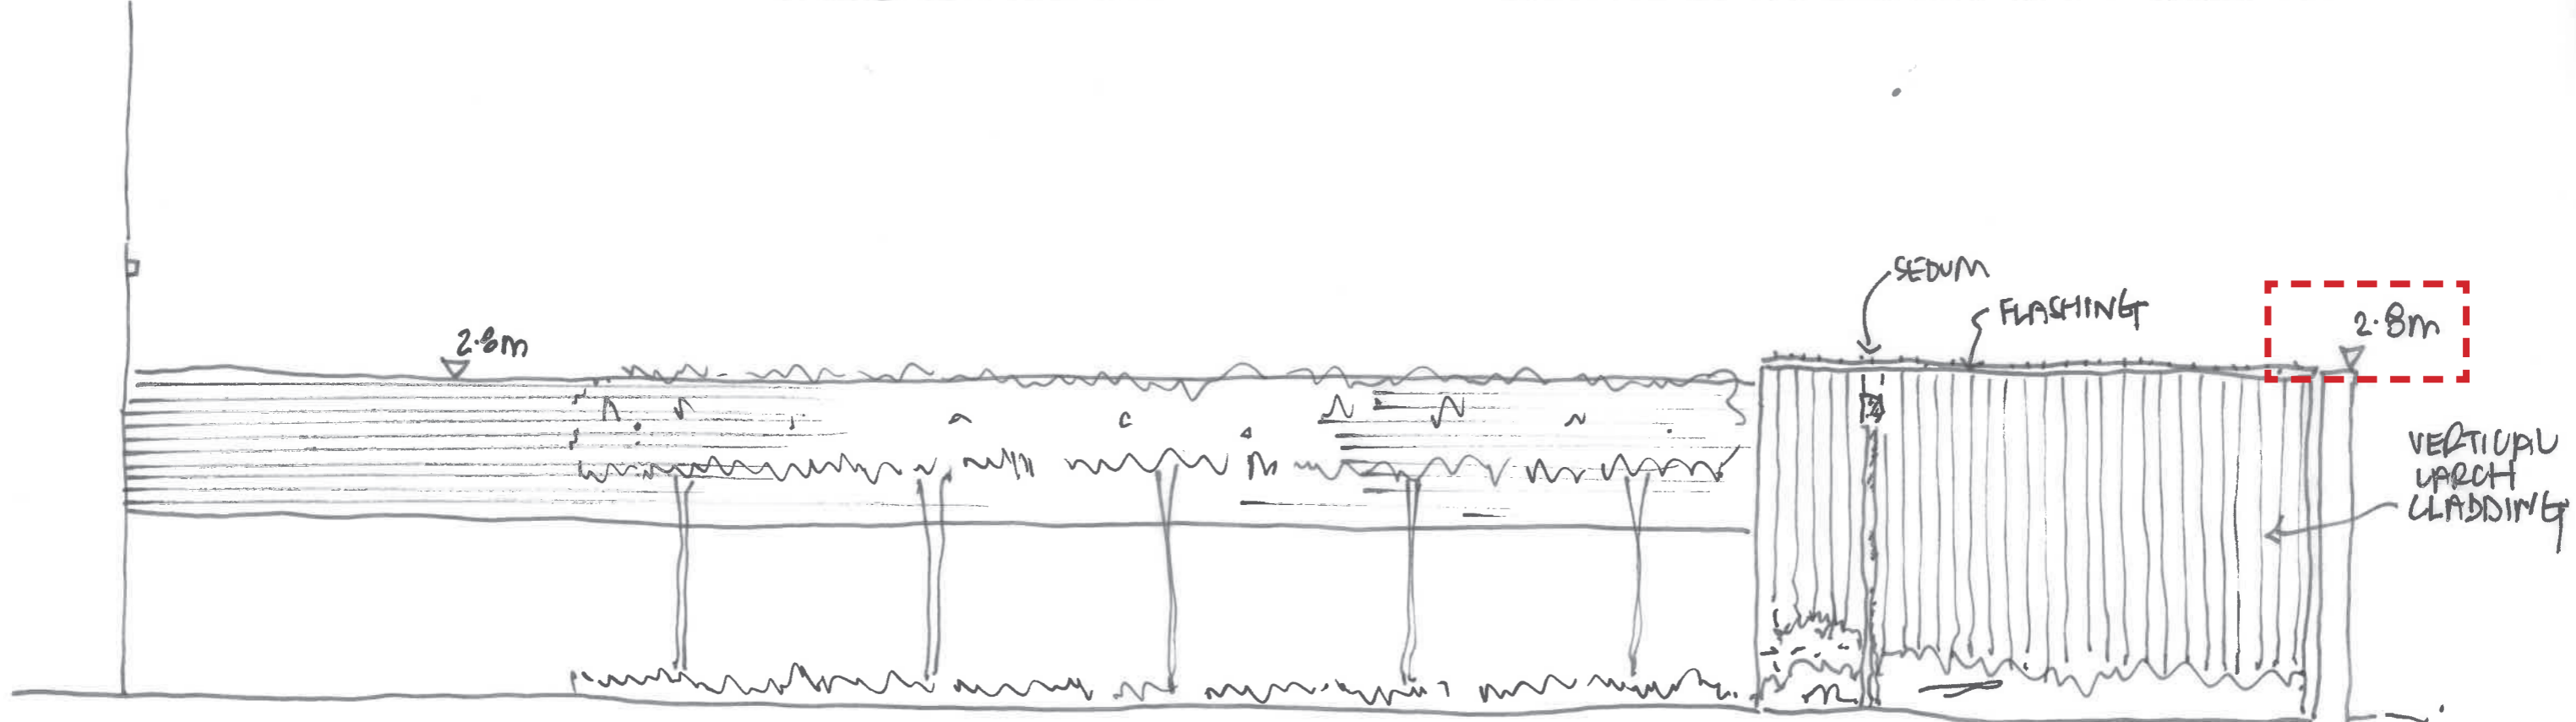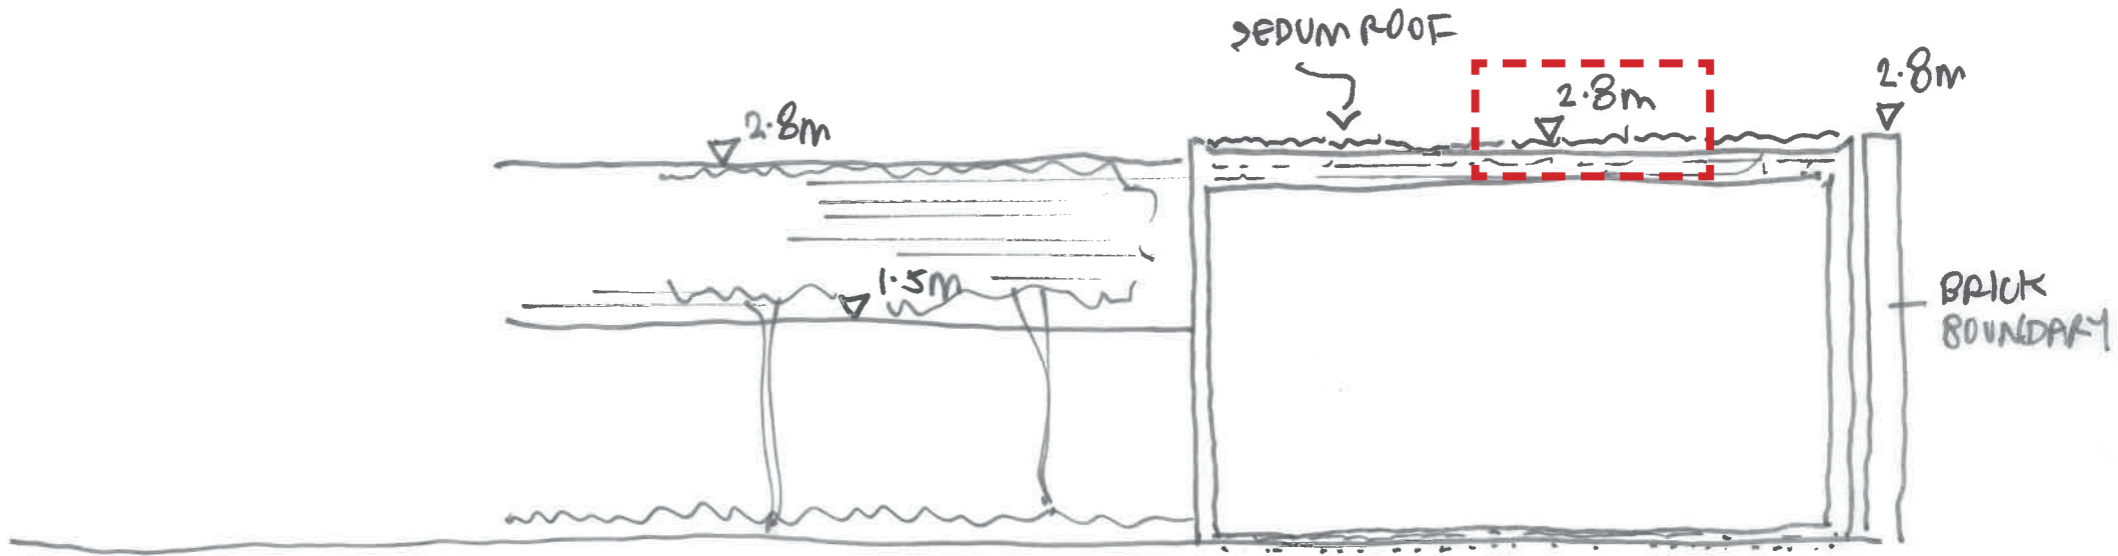

 DENOTES REVISED INFORMATION




37A BARTHOLOWMEW ROAD, CAMDEN
 PROPOSED SECTION AND ELEVATION
 DWG A.201 REV A
 1/50 @A3 01.06.18

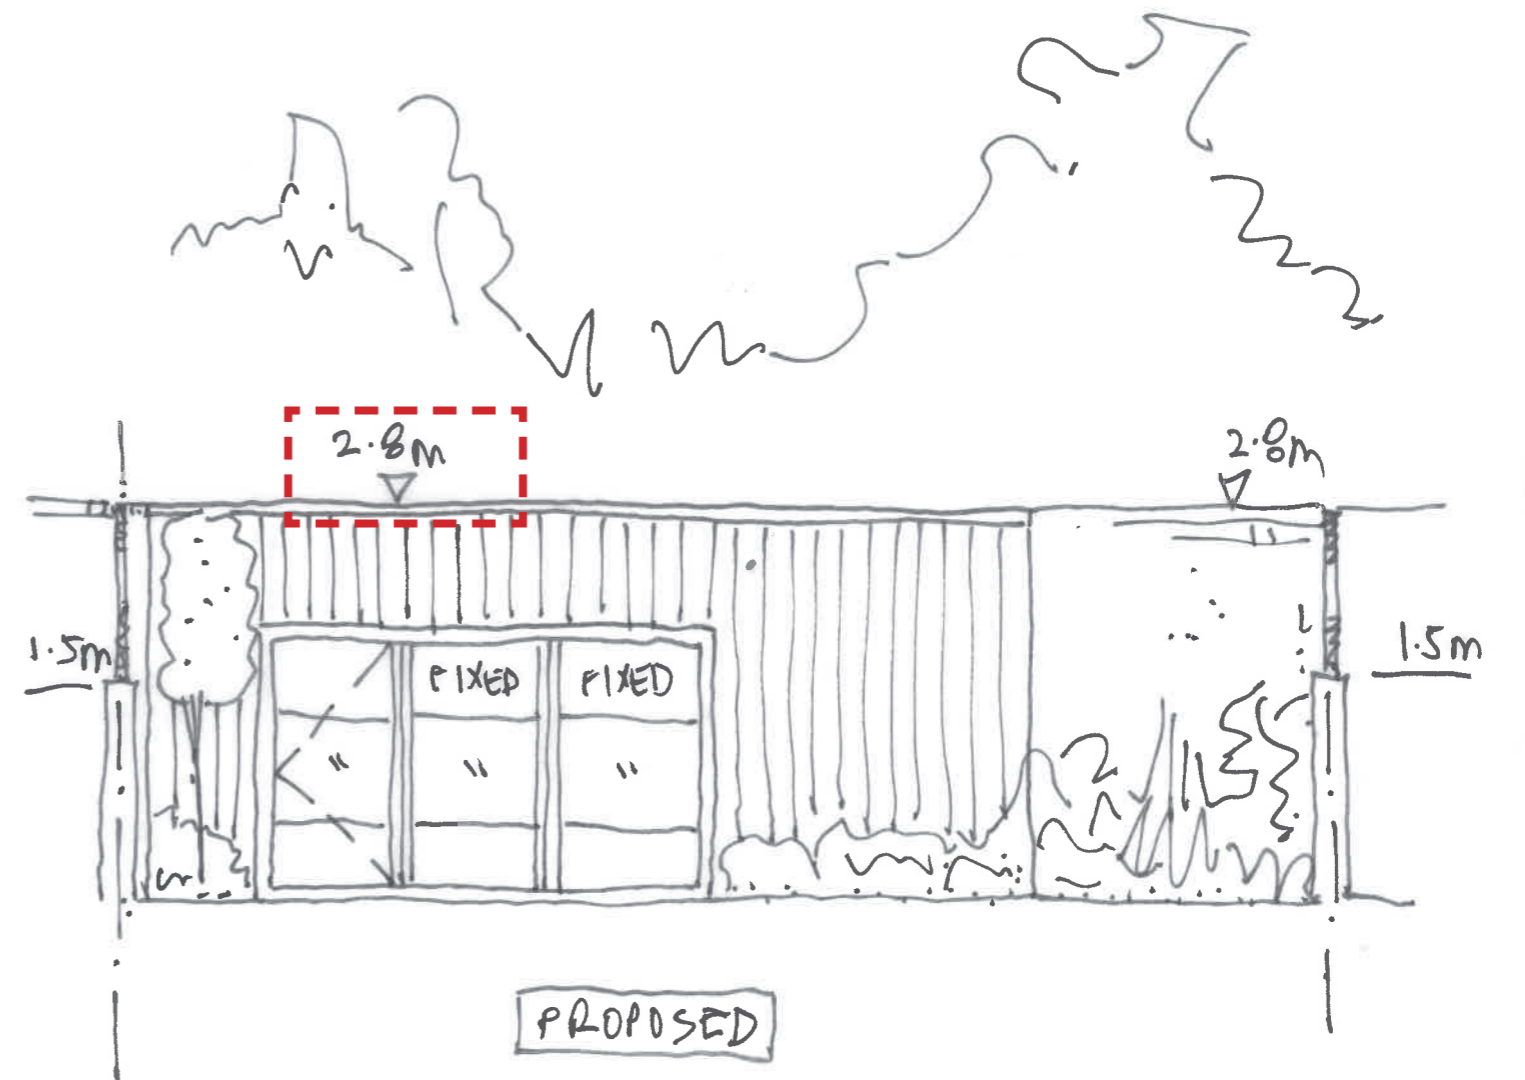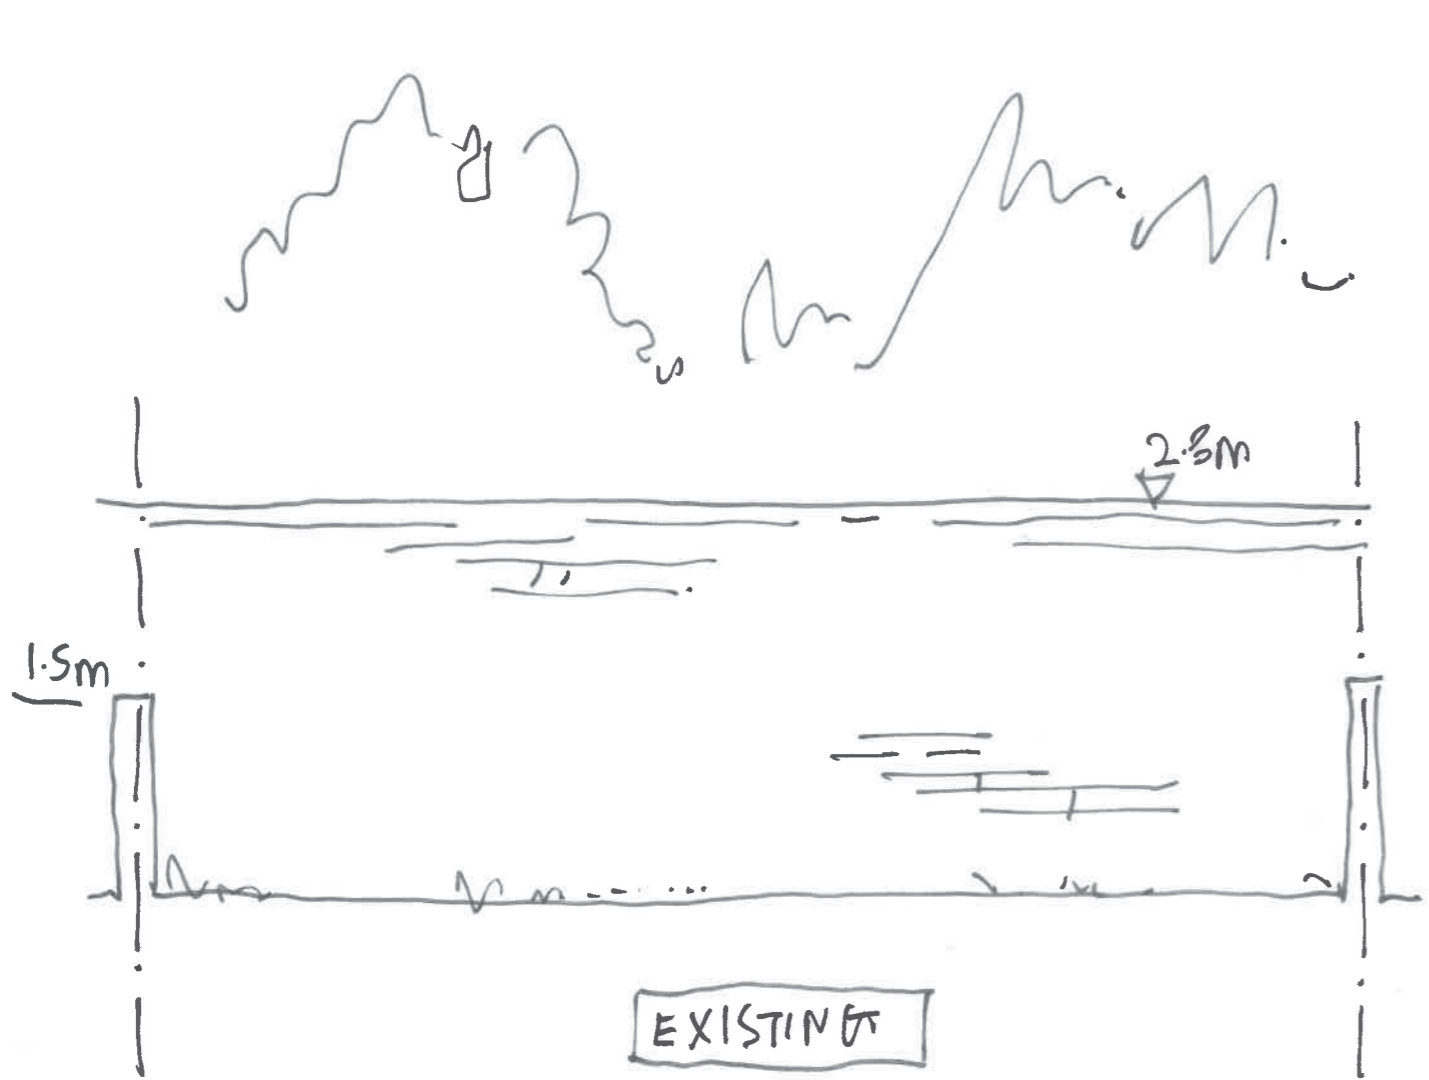

PROPOSED & EXISTING NORTH ELEVATION
 FLAT 37A BARTHOLOMEW ROAD
 LONDON NW2
 NW & 202 25 45 12

 DENOTES REVISED INFORMATION

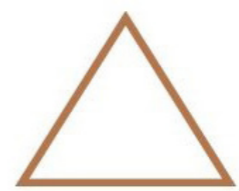

37A BARTHOLOWMEW ROAD, CAMDEN

EXISTING & PROPOSED ELEVATION

DWG A.101

REV A

1/50 @A3

01.06.18

Agents

Mr John Buckingham
Architect

BRASS ARCHITECTURE
Tel 07971 594 669
Email info@brassarchitecture.com

Mr Ricky Sellars
Architect

BRASS ARCHITECTURE
Tel 0759 3884 777
Email info@brassarchitecture.com

Contact Information

18008 GARDEN STUDIO