


Existing Site Plan

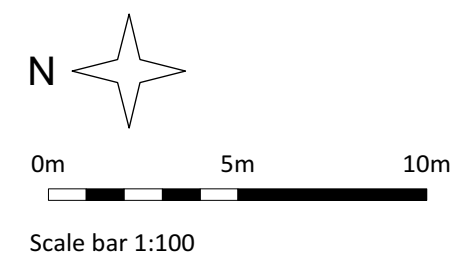

PLANNING	
Do not scale off drawing. The copyright of this schedule / drawing remains with the Architect. No part of this schedule / drawing may be reproduced in any form or by any means without the written permission of Nicholas Lee Architects.	
Project: 5 Cleve Road	
Drawing Title: Existing Site Plan	
Drawing No: 1238/ ESP-001	
Date: 03/04/2018	Scale: 1:200 @ A3
<p>nicholas lee architects 34A Rosslyn Hill, London NW3 1NH Tel: 020 7435 9315 www.nleearchitects.com</p>	

No. 3 Cleve Road

Neighbouring property



Front Garden



Communal Gardens

Basement

Neighbouring property

Existing light well

No. 7 Cleve Road

Existing Lower Ground Floor

PLANNING

Do not scale off drawing.
The copyright of this schedule / drawing remains with the Architect. No part of this schedule / drawing may be reproduced in any form or by any means without the written permission of Nicholas Lee Architects.

Project: 5 Cleve Road


Drawing Title: Existing Lower Ground Floor Plan

Drawing No: 1238/ EP-001

Date: 03/04/2018 | Scale: 1:100 @ A3

nicholas lee architects

34A Rosslyn Hill, London NW3 1NH
Tel: 020 7435 9315 www.nleearchitects.com

 

Scale bar 1:100

No. 3 Cleve Road

Neighbouring property



Front Garden


Communal Gardens

Neighbouring property

Existing light well

No. 7 Cleve Road

Existing Ground Floor

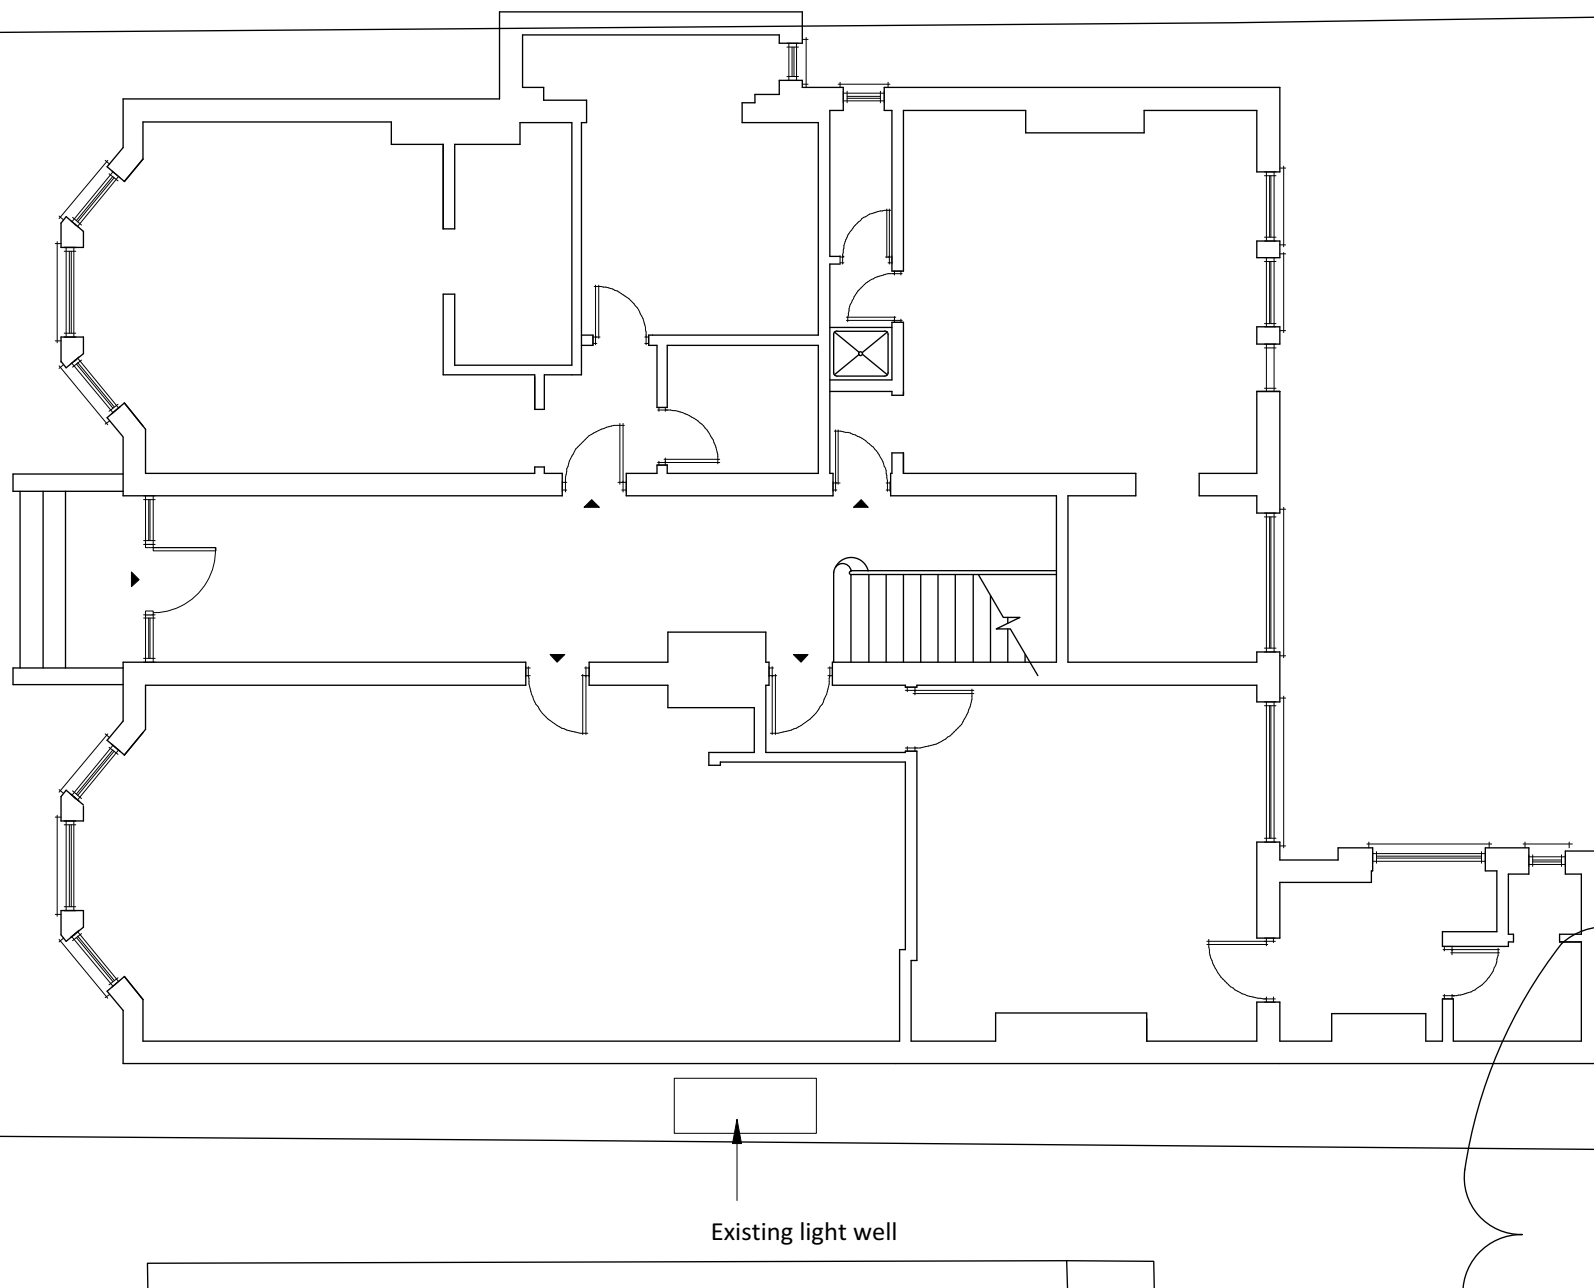

PLANNING

Do not scale off drawing.
The copyright of this schedule / drawing remains with the Architect. No part of this schedule / drawing may be reproduced in any form or by any means without the written permission of Nicholas Lee Architects.


Project: 5 Cleve Road

Drawing Title: Existing Ground Floor Plan

Drawing No: 1238/ EP-002

Date: 03/04/2018 Scale: 1:100 @ A3

nicholas lee architects
34A Rosslyn Hill, London NW3 1NH
Tel: 020 7435 9315 www.nleearchitects.com

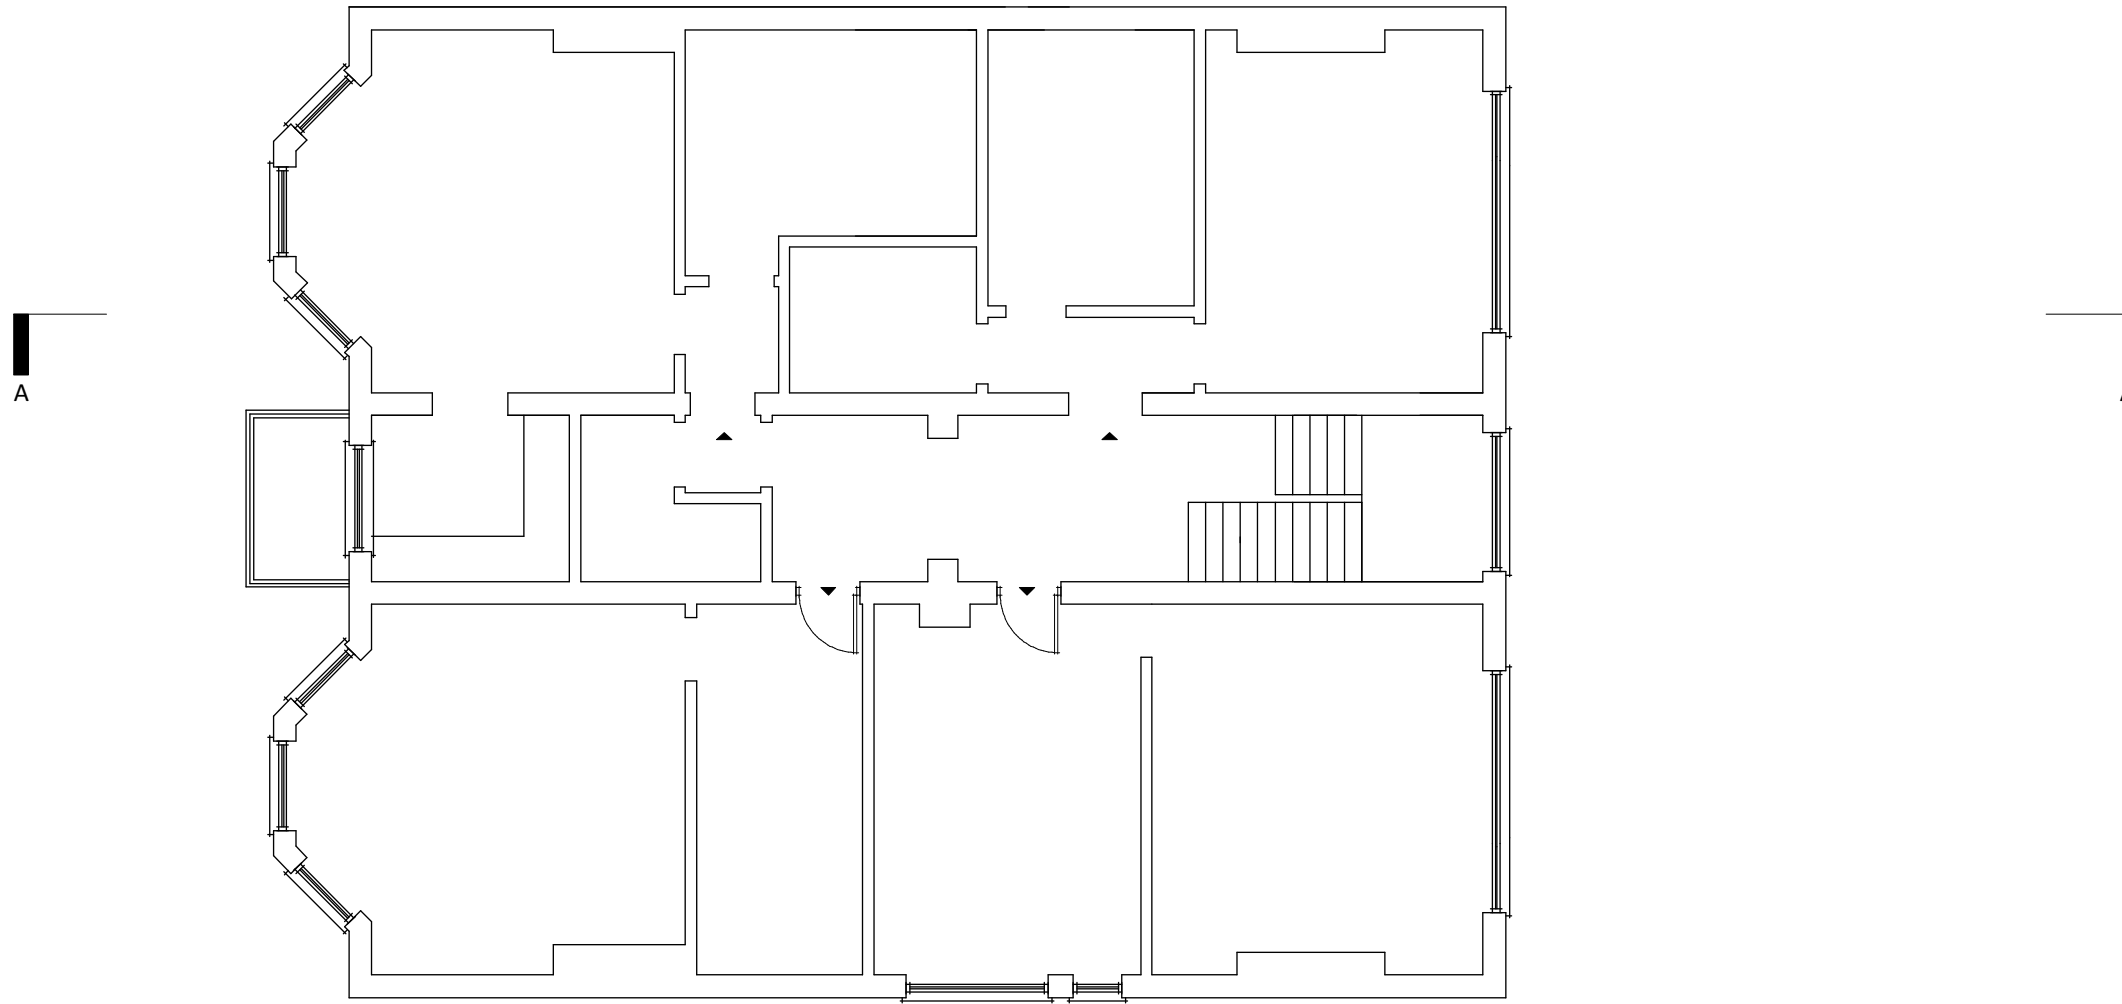

Existing First Floor

PLANNING

Do not scale off drawing.
The copyright of this schedule / drawing remains with the Architect. No part of this schedule / drawing may be reproduced in any form or by any means without the written permission of Nicholas Lee Architects.

Project: 5 Cleve Road


Drawing Title: Existing First Floor Plan

Drawing No: 1238/ EP-003

Date: 03/04/2018 Scale: 1:100 @ A3

nicholas lee architects

34A Rosslyn Hill, London NW3 1NH
Tel: 020 7435 9315 www.nleearchitects.com

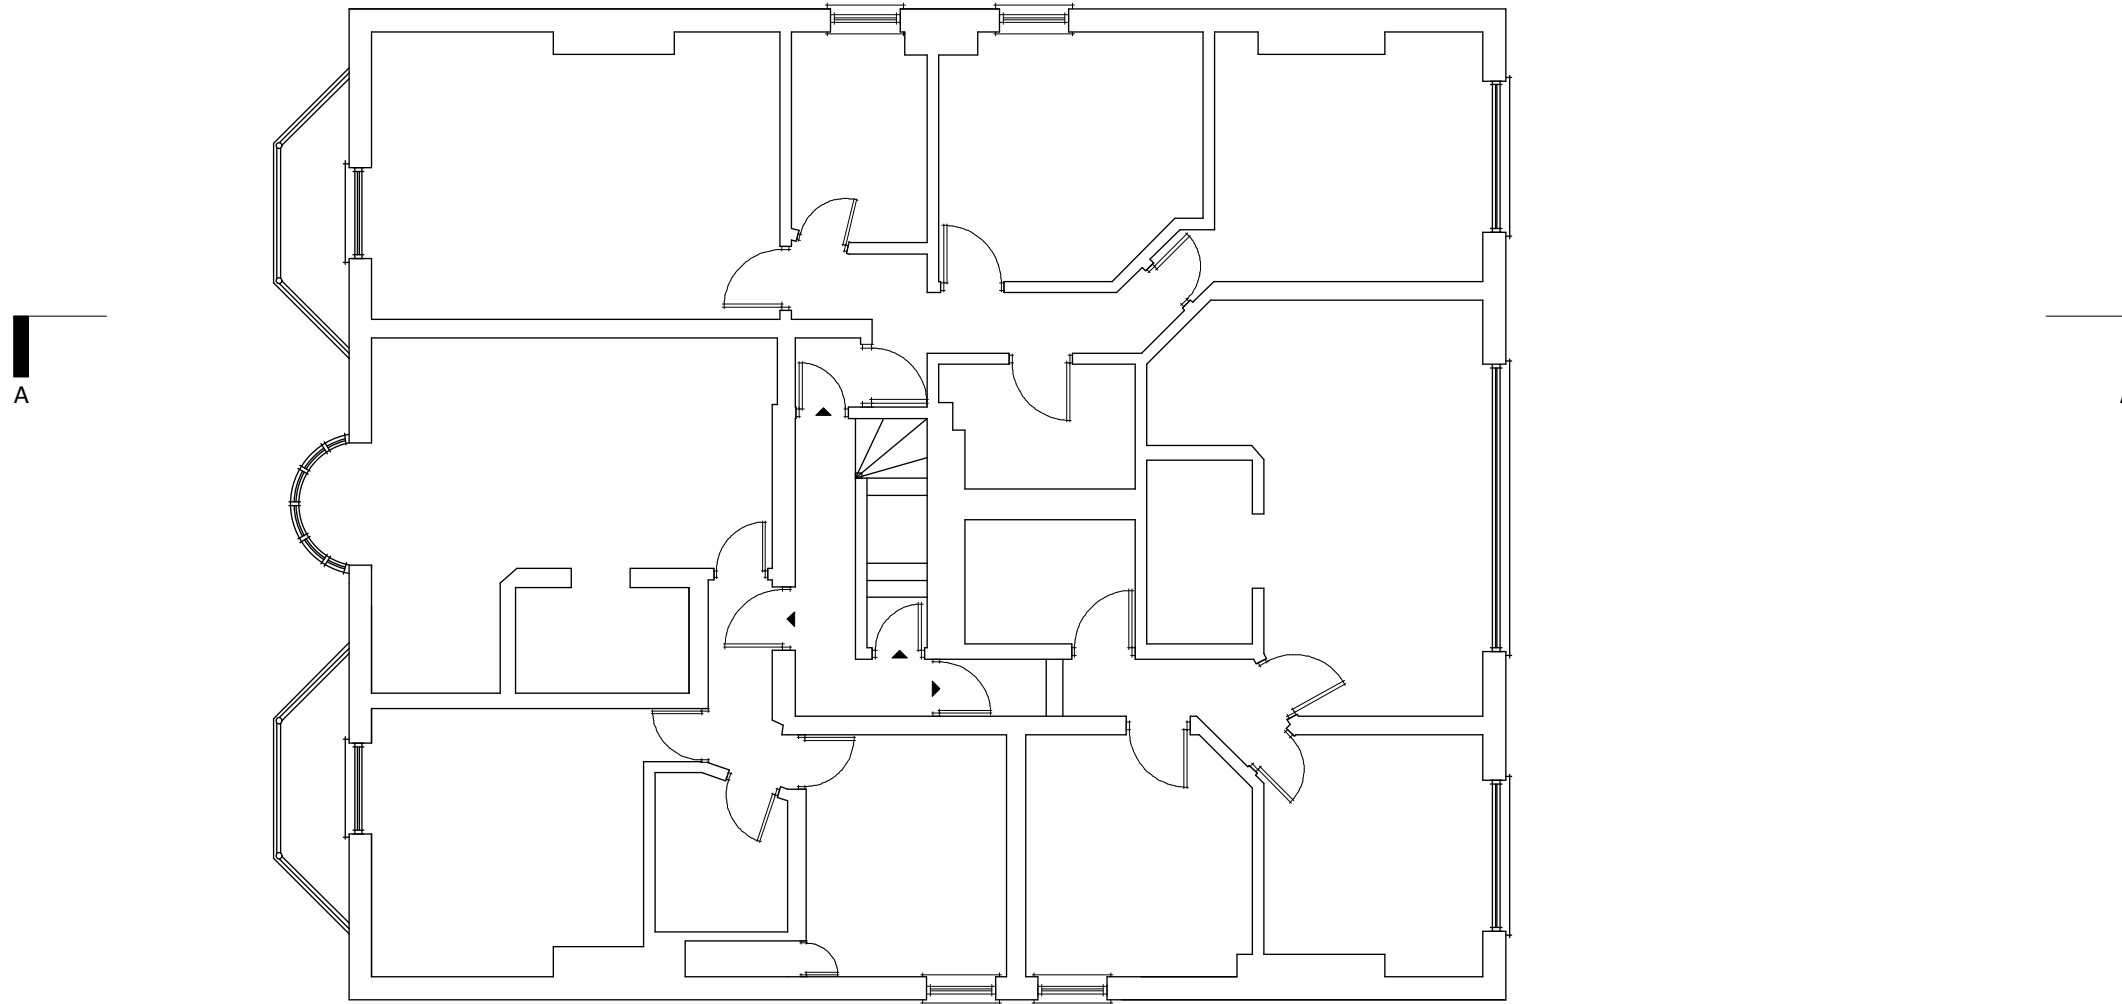

Existing Second Floor

PLANNING

Do not scale off drawing.
The copyright of this schedule / drawing remains with the Architect. No part of this schedule / drawing may be reproduced in any form or by any means without the written permission of Nicholas Lee Architects.

Project: 5 Cleve Road



Drawing Title: Existing Second Floor Plan

Drawing No: 1238/ EP-004

Date: 03/04/2018 Scale: 1:100 @ A3


nicholas lee architects

34A Rosslyn Hill, London NW3 1NH
Tel: 020 7435 9315 www.nleearchitects.com

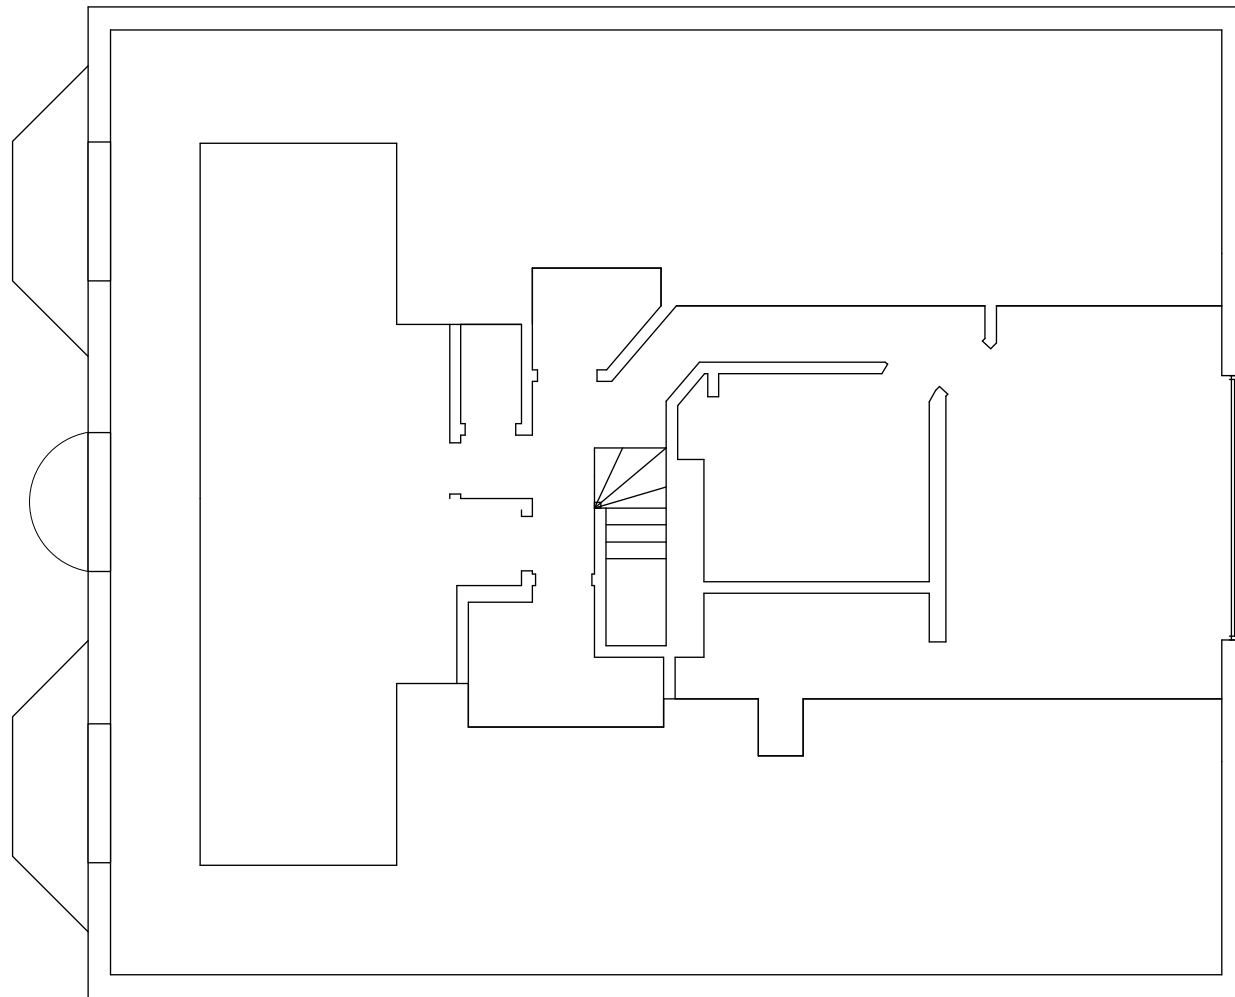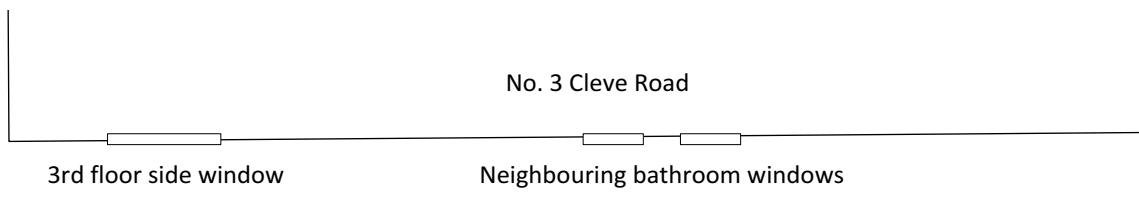

A

A

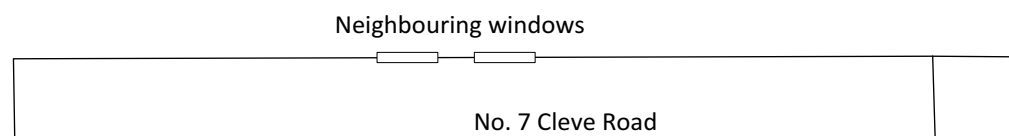

Existing Third Floor

PLANNING

Do not scale off drawing.
 The copyright of this schedule / drawing remains with the Architect. No part of this schedule / drawing may be reproduced in any form or by any means without the written permission of Nicholas Lee Architects.


Project: 5 Cleve Road

Drawing Title: Existing Third Floor Plan

Drawing No: 1238/ EP-005

Date: 03/04/2018 Scale: 1:100 @ A3

nicholas lee architects
 34A Rosslyn Hill, London NW3 1NH
 Tel: 020 7435 9315 www.nleearchitects.com

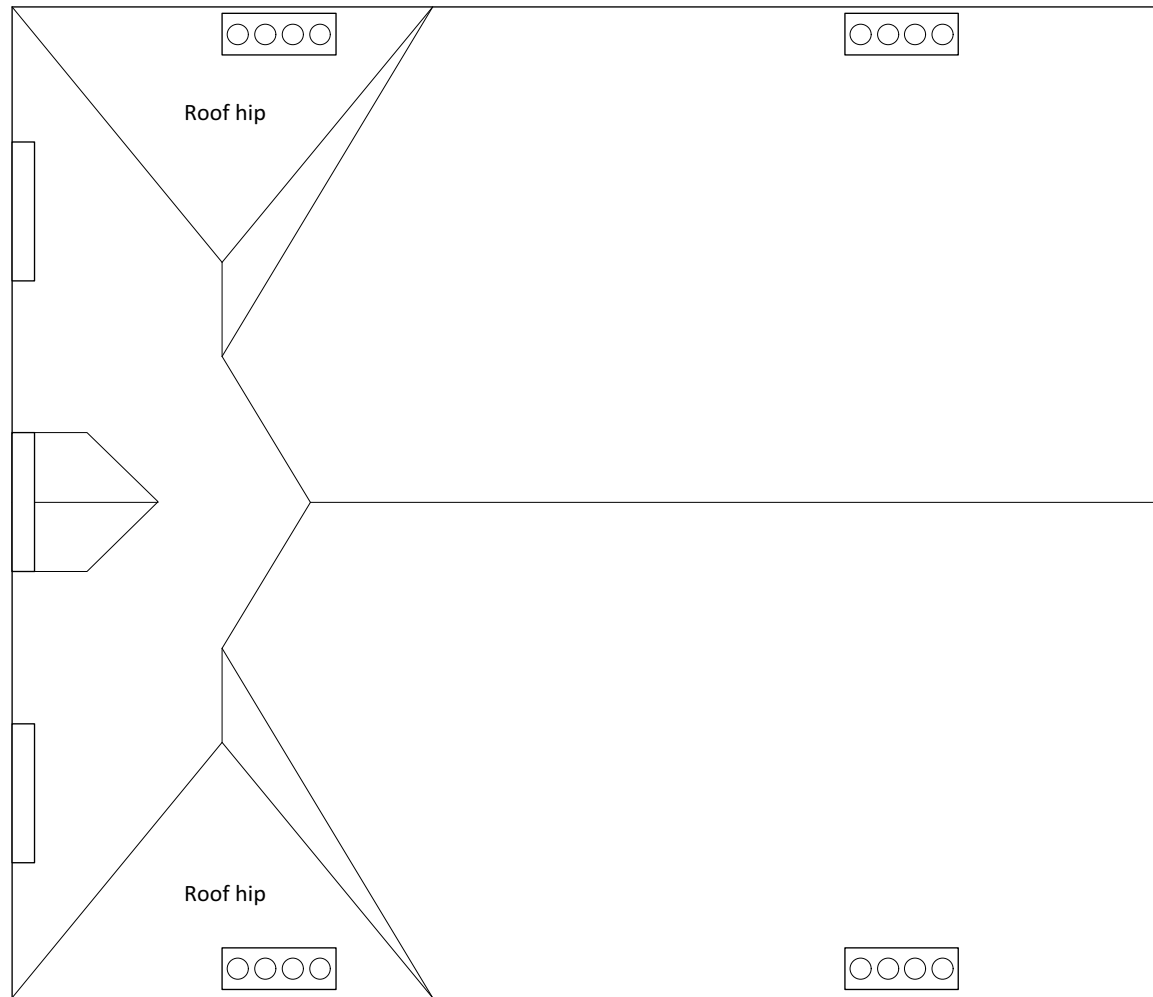

Proposed Roof Plan

PLANNING

Do not scale off drawing.
The copyright of this schedule / drawing remains with the Architect. No part of this schedule / drawing may be reproduced in any form or by any means without the written permission of Nicholas Lee Architects.

Project: 5 Cleve Road

Drawing Title: Existing Roof Plan

Drawing No: 1238/ EP-006

Date: 03/04/2018 Scale: 1:100 @ A3

nicholas lee architects

34A Rosslyn Hill, London NW3 1NH
Tel: 020 7435 9315 www.nleeearchitects.com



Existing Front Elevation

0m 1m 2m 3m 4m 5m

Scale bar 1:100

PLANNING

Do not scale off drawing.
The copyright of this schedule / drawing remains with the Architect. No part of this schedule / drawing may be reproduced in any form or by any means without the written permission of Nicholas Lee Architects.

Project: 5 Cleve Road

Drawing Title: Existing Front Elevation

Drawing No: 1238/EE-001

Date: 03/04/2018 Scale: 1:100 @ A3

nicholas lee architects

34A Rosslyn Hill, London NW3 1NH
Tel: 020 7435 9315 www.nleearchitects.com



Existing Rear Elevation

0m 1m 2m 3m 4m 5m

Scale bar 1:100

PLANNING

Do not scale off drawing.
The copyright of this schedule / drawing remains with the Architect. No part of this schedule / drawing may be reproduced in any form or by any means without the written permission of Nicholas Lee Architects.

Project: 5 Cleve Road


Drawing Title: Existing rear elevation

Drawing No: 1238/EE-002


Date: 03/04/2018 Scale: 1:100 @ A3

nicholas lee architects

34A Rosslyn Hill, London NW3 1NH
Tel: 020 7435 9315 www.nleearchitects.com

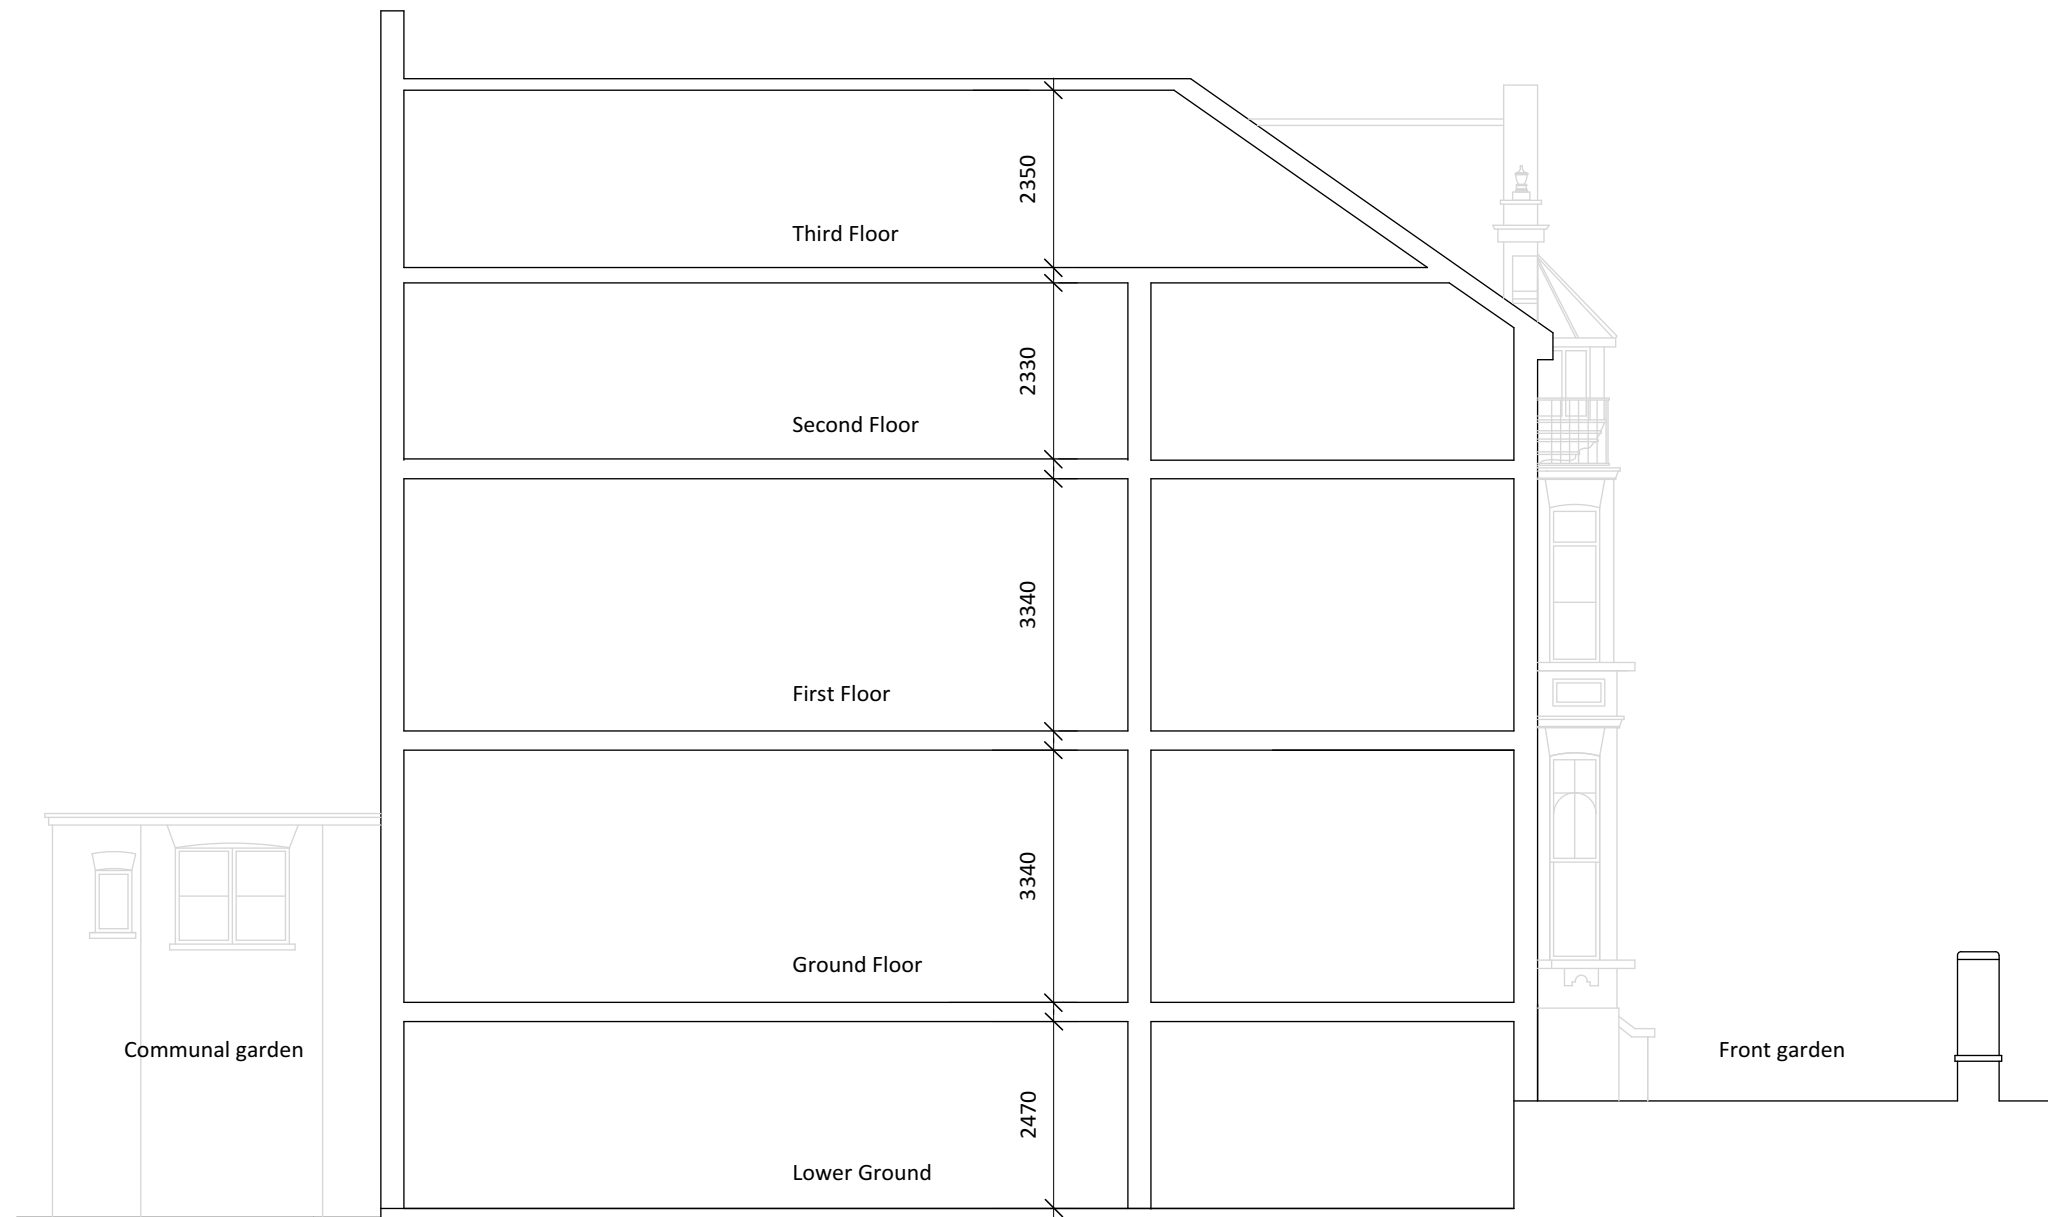

Existing Section AA

 

Scale bar 1:100

PLANNING	
<p>Do not scale off drawing. The copyright of this schedule / drawing remains with the Architect. No part of this schedule / drawing may be reproduced in any form or by any means without the written permission of Nicholas Lee Architects.</p>	
<p>Project: 5 Cleve Road</p>	
<p>Drawing Title: Existing Section AA</p>	
<p>Drawing No: 1238/ ES-002</p>	
<p>Date: 03/04/2018</p>	<p>Scale: 1:100 @ A3</p>
<p>nicholas lee architects 34A Rosslyn Hill, London NW3 1NH Tel: 020 7435 9315 www.nleearchitects.com</p>	