


LOFT FLOOR PLAN (7, Estelle Road)
with Current Loft Window Elevation


BAR SCALE




A1 @ 1:50

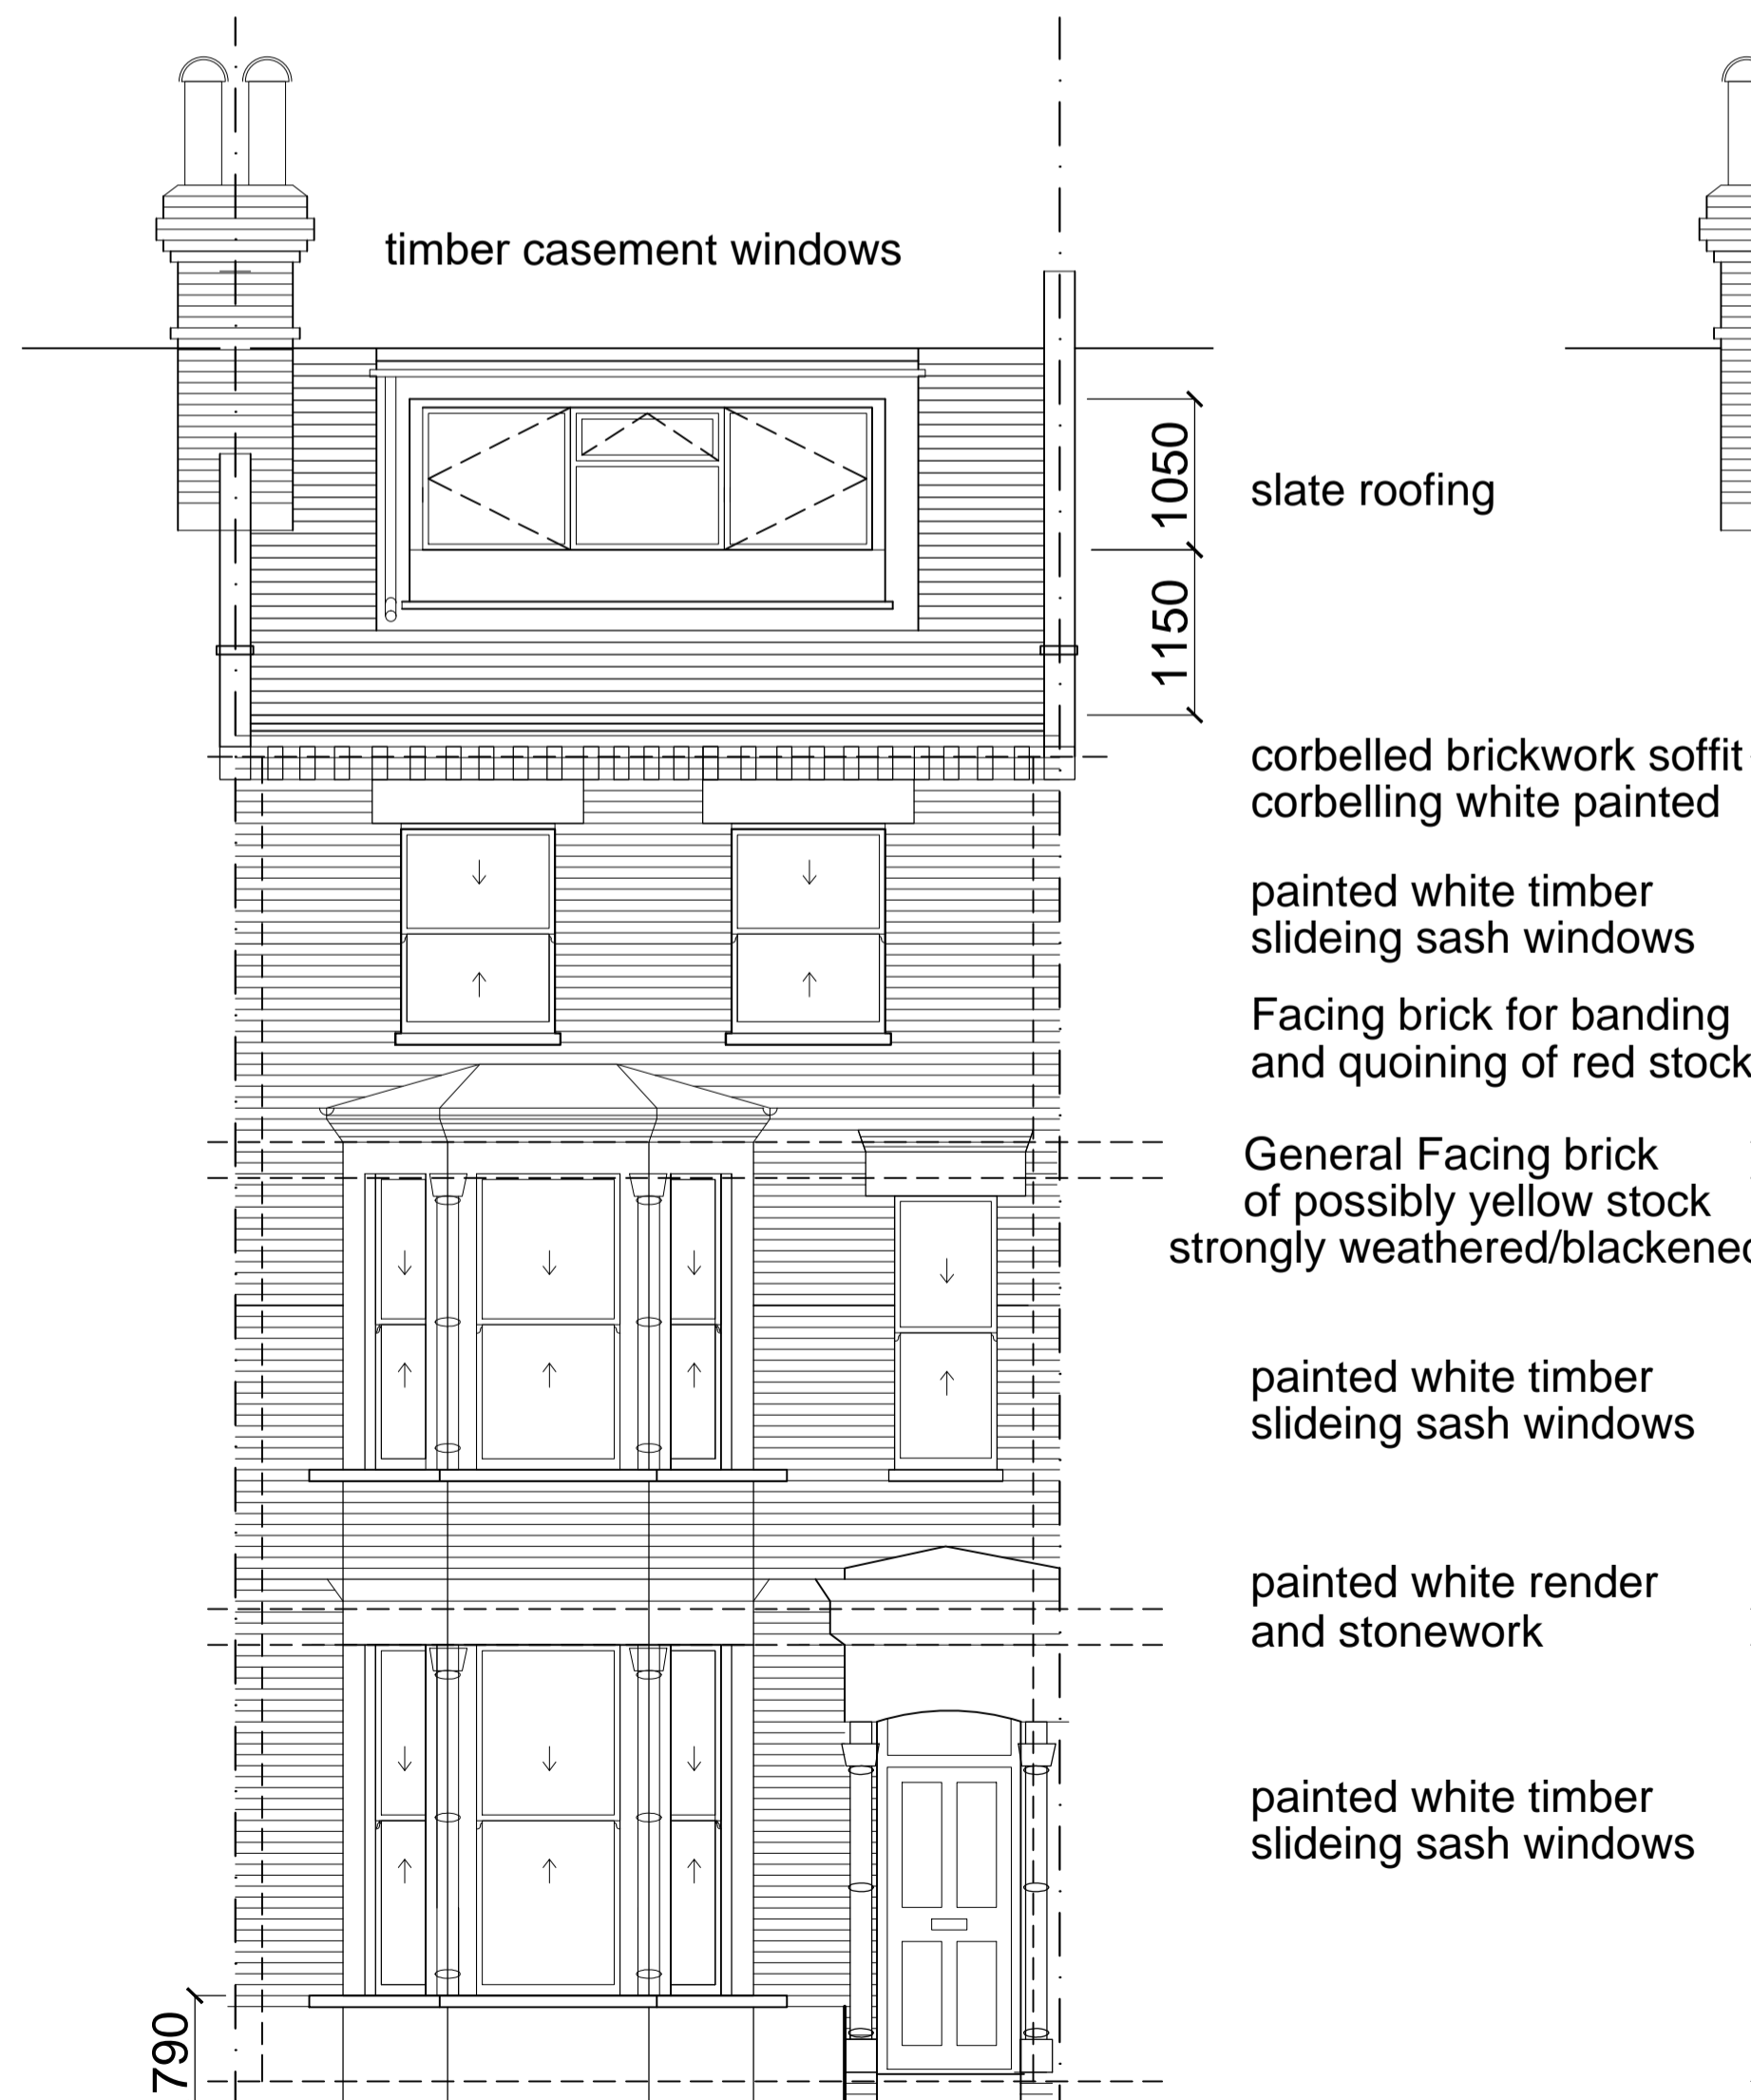

FRONT ELEVATION (7, Estelle Road)
with Previous Loft Window Elevation

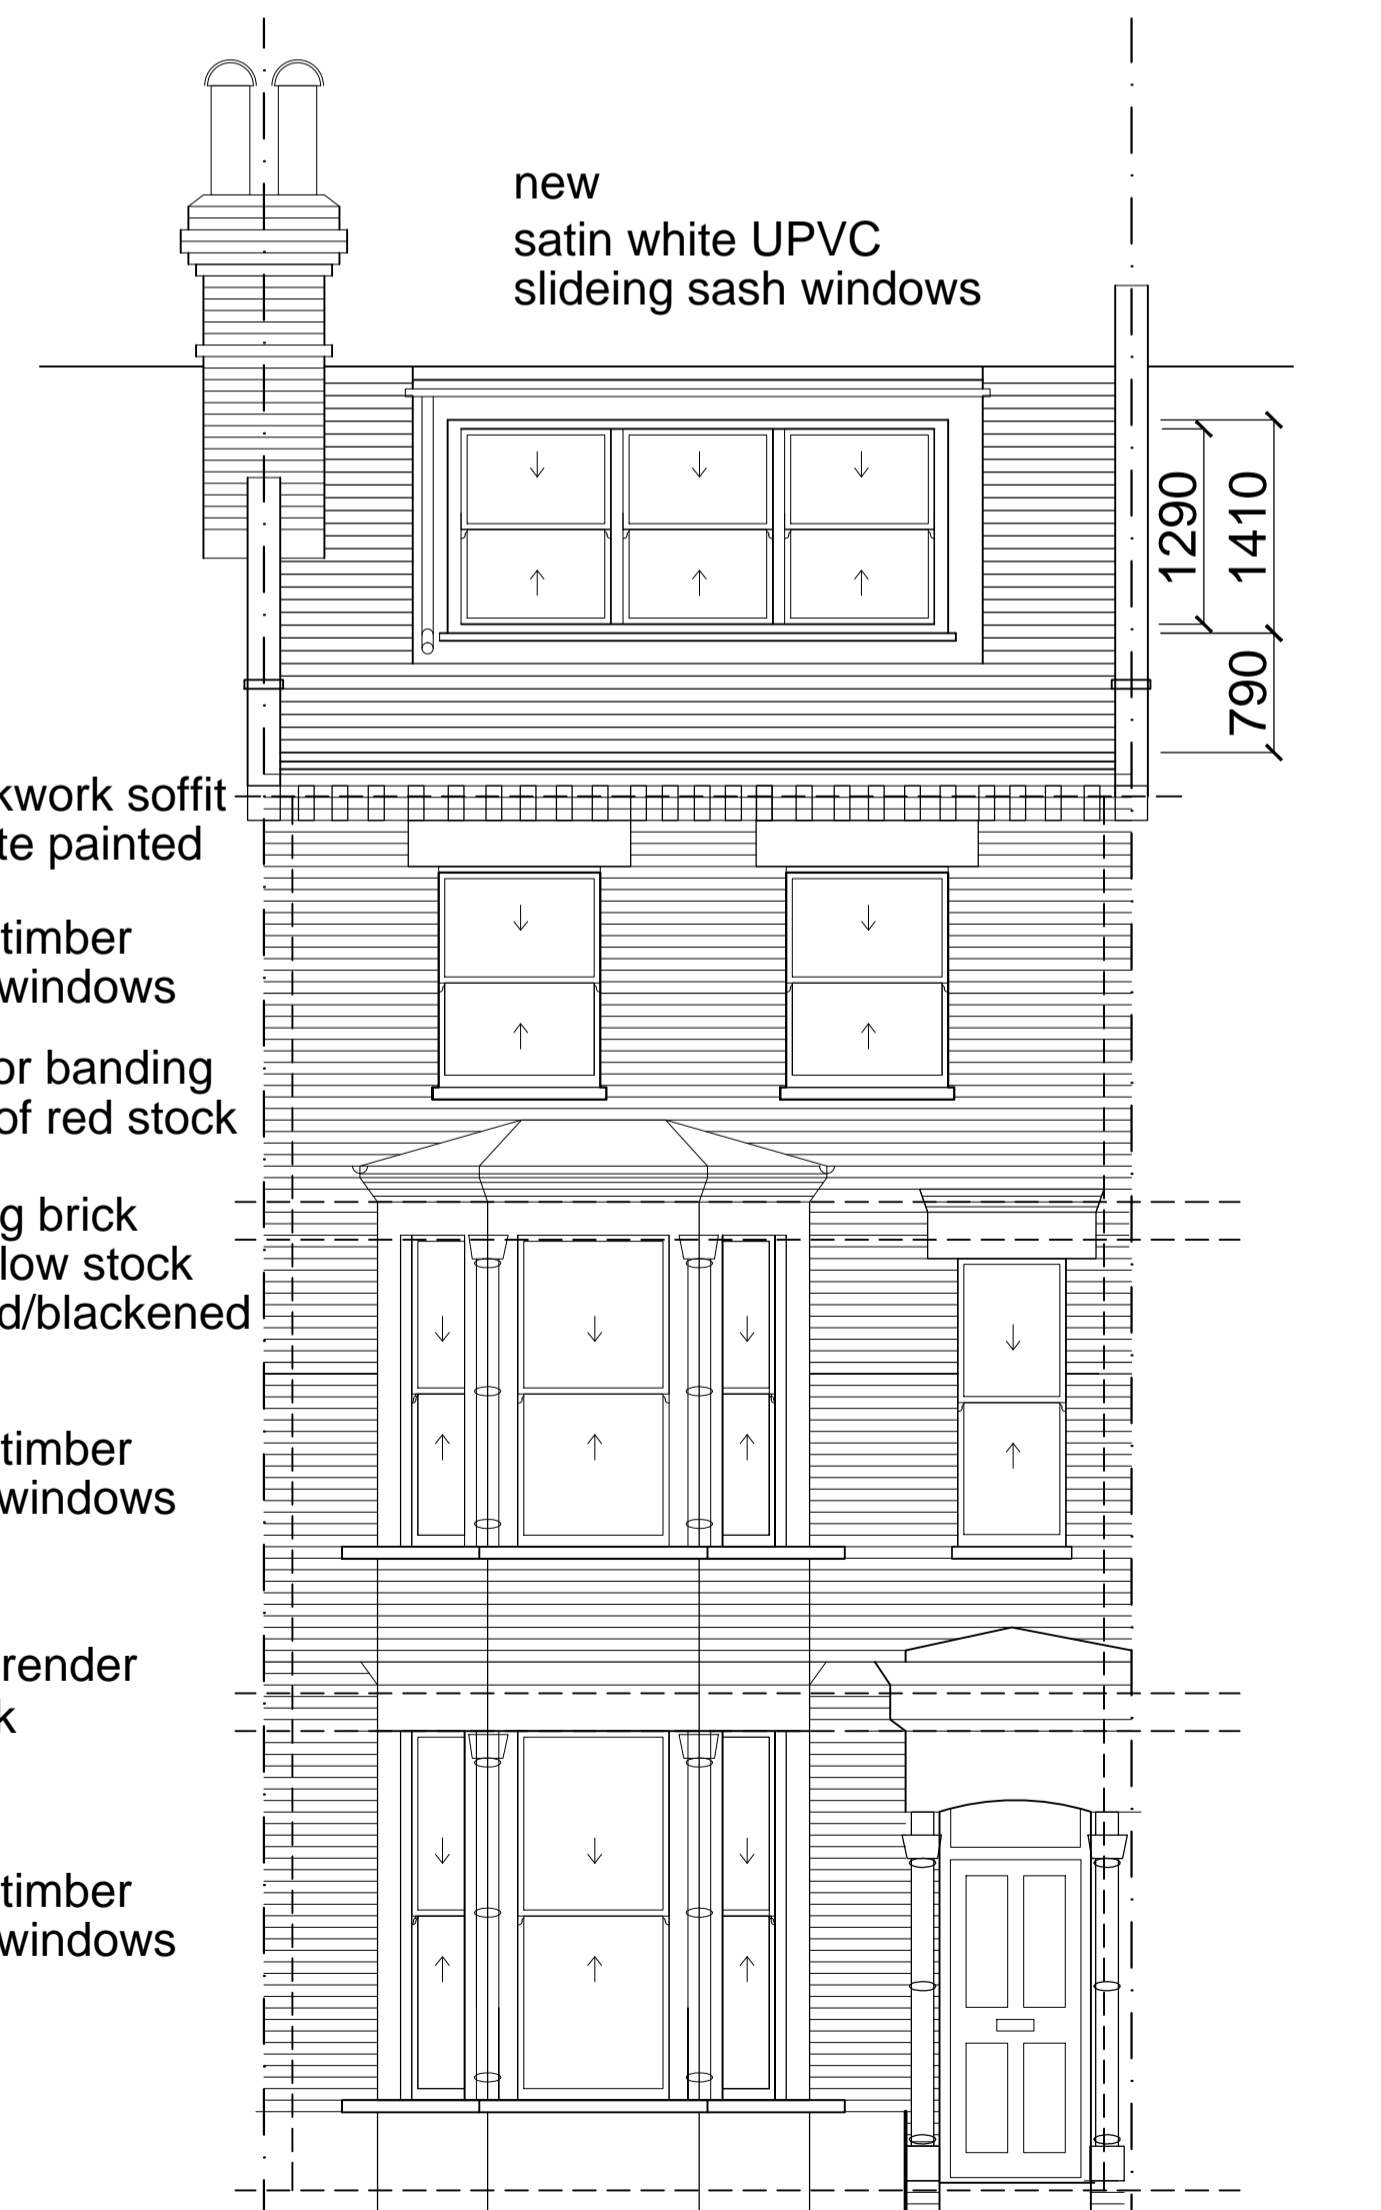

FRONT ELEVATION (7, Estelle Road)
with Current Loft Window Elevation

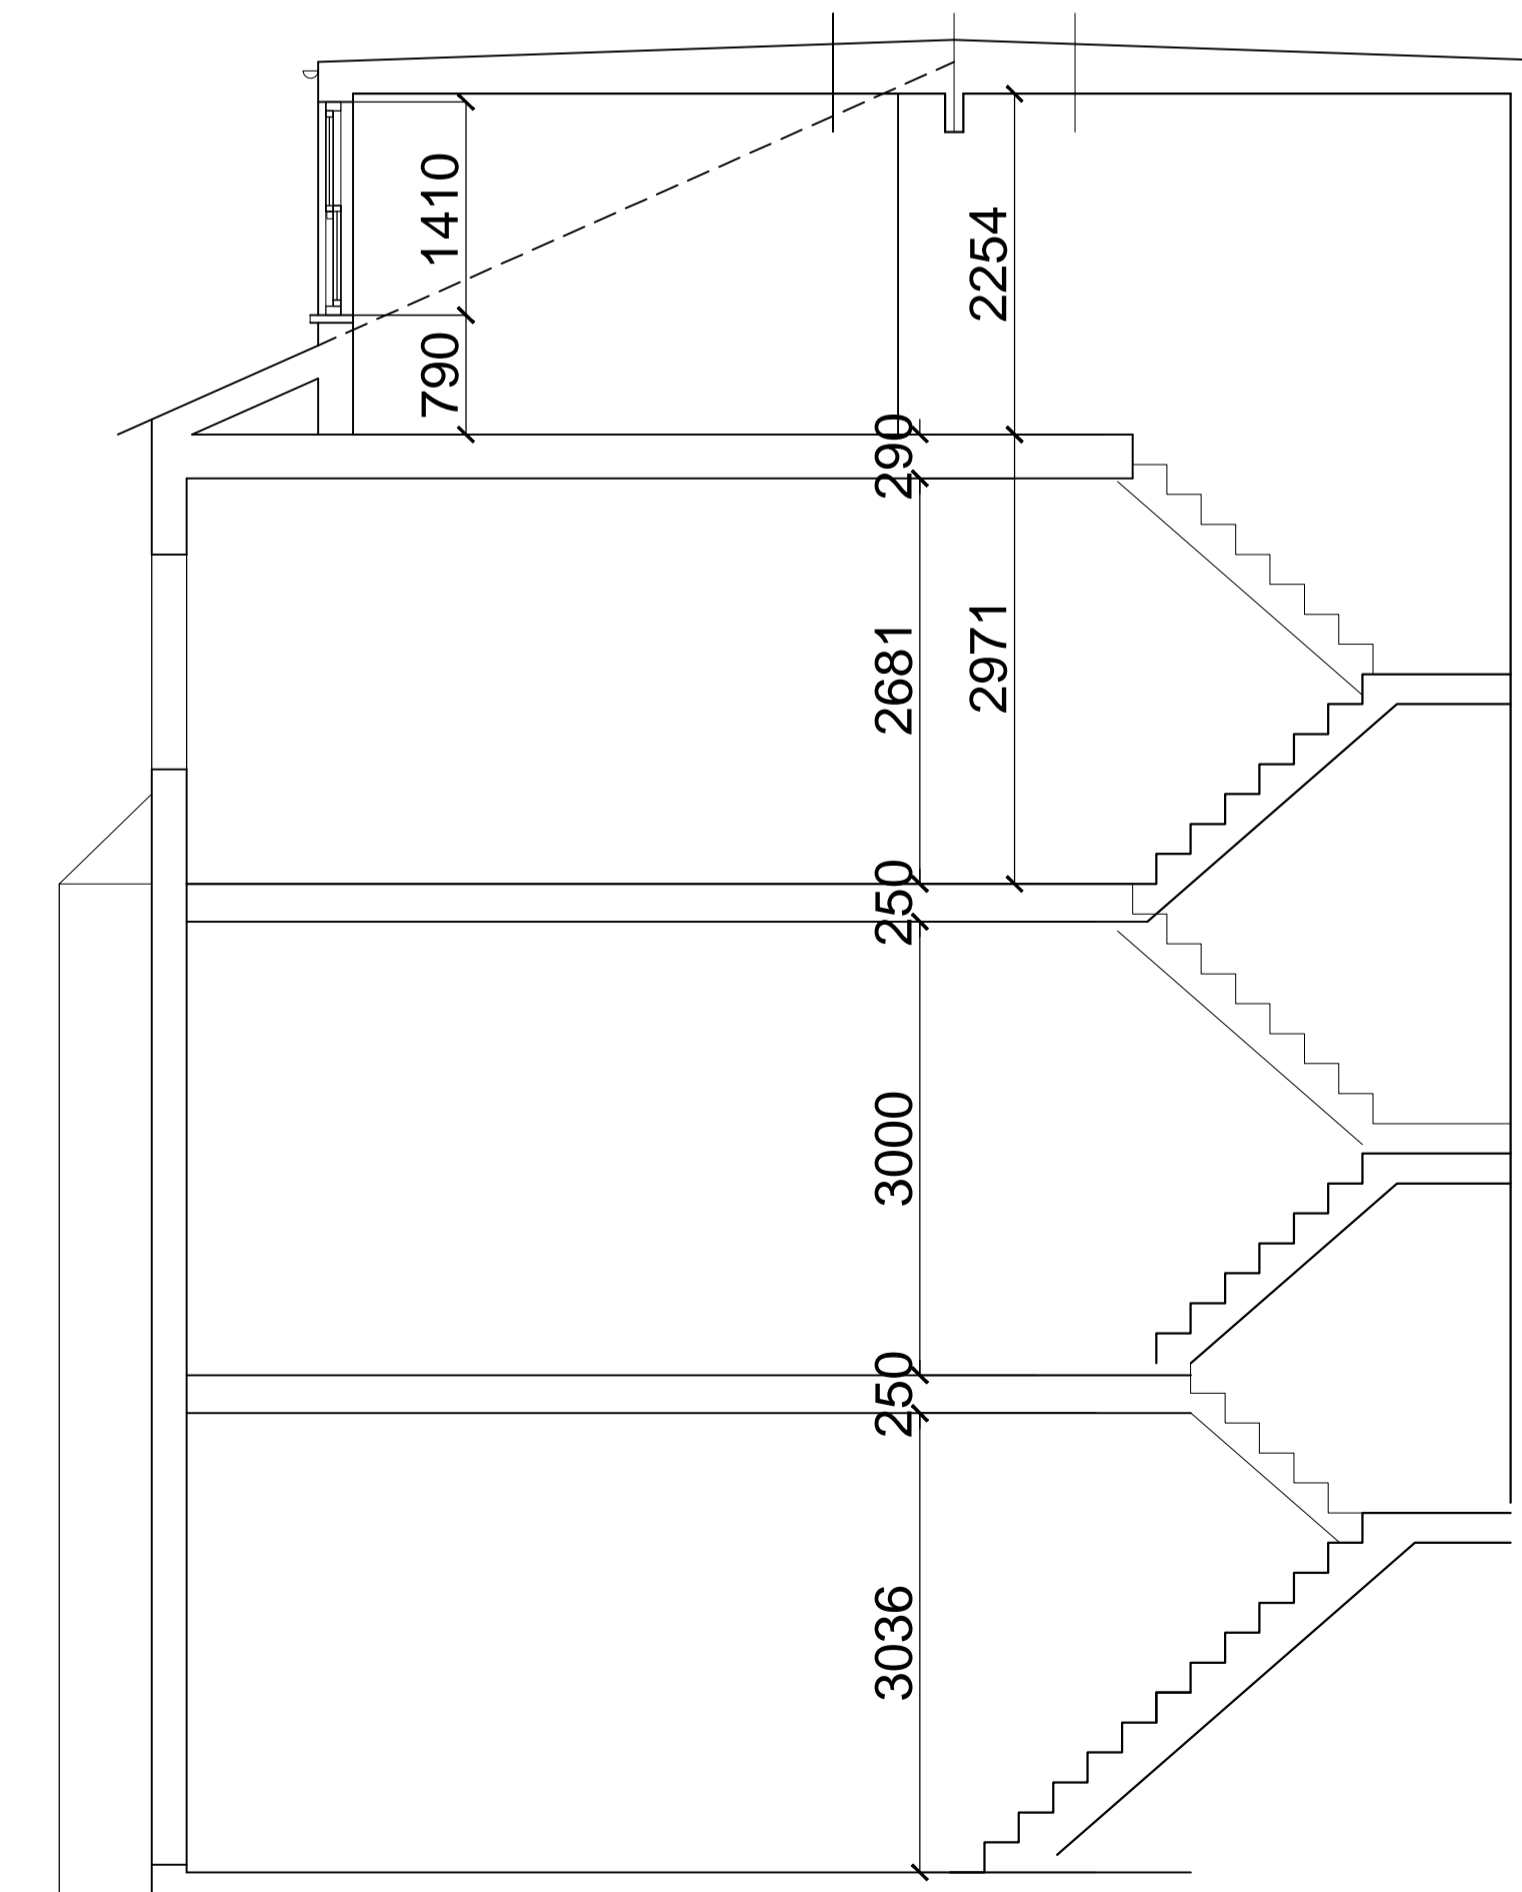

SECTION (7, Estelle Road)
with Current Loft Window Elevation

A

WEA Planning Services

REV A - Materials labelled gk Date 07/03/18

Project Title Retrospective Planning
Application for New Loft Window
7, ESTELLE ROAD,
NW3 2JX

Drp. Title PLAN, SECTION & FRONT-
ELEVATIONS AS EXISTING

Date 03/2018 Drawn g.k.

Scale 1:50

Client Mr. J. Benn

Dwg No. EIt-01 Revision B