



NOTES

DO NOT SCALE FROM DRAWING.
ALL DIMENSIONS TO BE CHECK ON SITE. NOTIFY ARCHITECT WITH ANY DISCREPANCIES.

ALL DRAWINGS RELATE TO THE BUILDING AT THE CURRENT STAGE OF DESIGN AND ARE FOR PLANNING PURPOSES ONLY. NOT CONSTRUCTION. DRAWINGS TO BE READ IN CONJUNCTION WITH RELEVANT SPECIFICATION & CONSULTANT'S DRAWINGS.

REV	DATE	INTL	DESCRIPTION	CHK

PROJECT
**Flat 1, Sherriff Rd,
West Hampstead,
London, NW 6 2AP**


CLIENT
**Ms Louise Bouvier &
Mr AJ Kaneko
Flat 1, 4 Sherriff Road, London**

Kieran Traynor + Alma Mortary
Architects | Designers | Interiors
kierantraynor@vahoo.com

DRAWING TITLE
**PROPOSED PLANS
ROOF PLAN**

PLANNING

DRAWING STATUS	DRAWN DATE	SCALE @ A3	
PLANNING	10/11/2015	1:100 @ A3	
DRAWN BY	ISSUE DATE	DRAWING NO	REVISION
KT	10/11/2015	1016	00

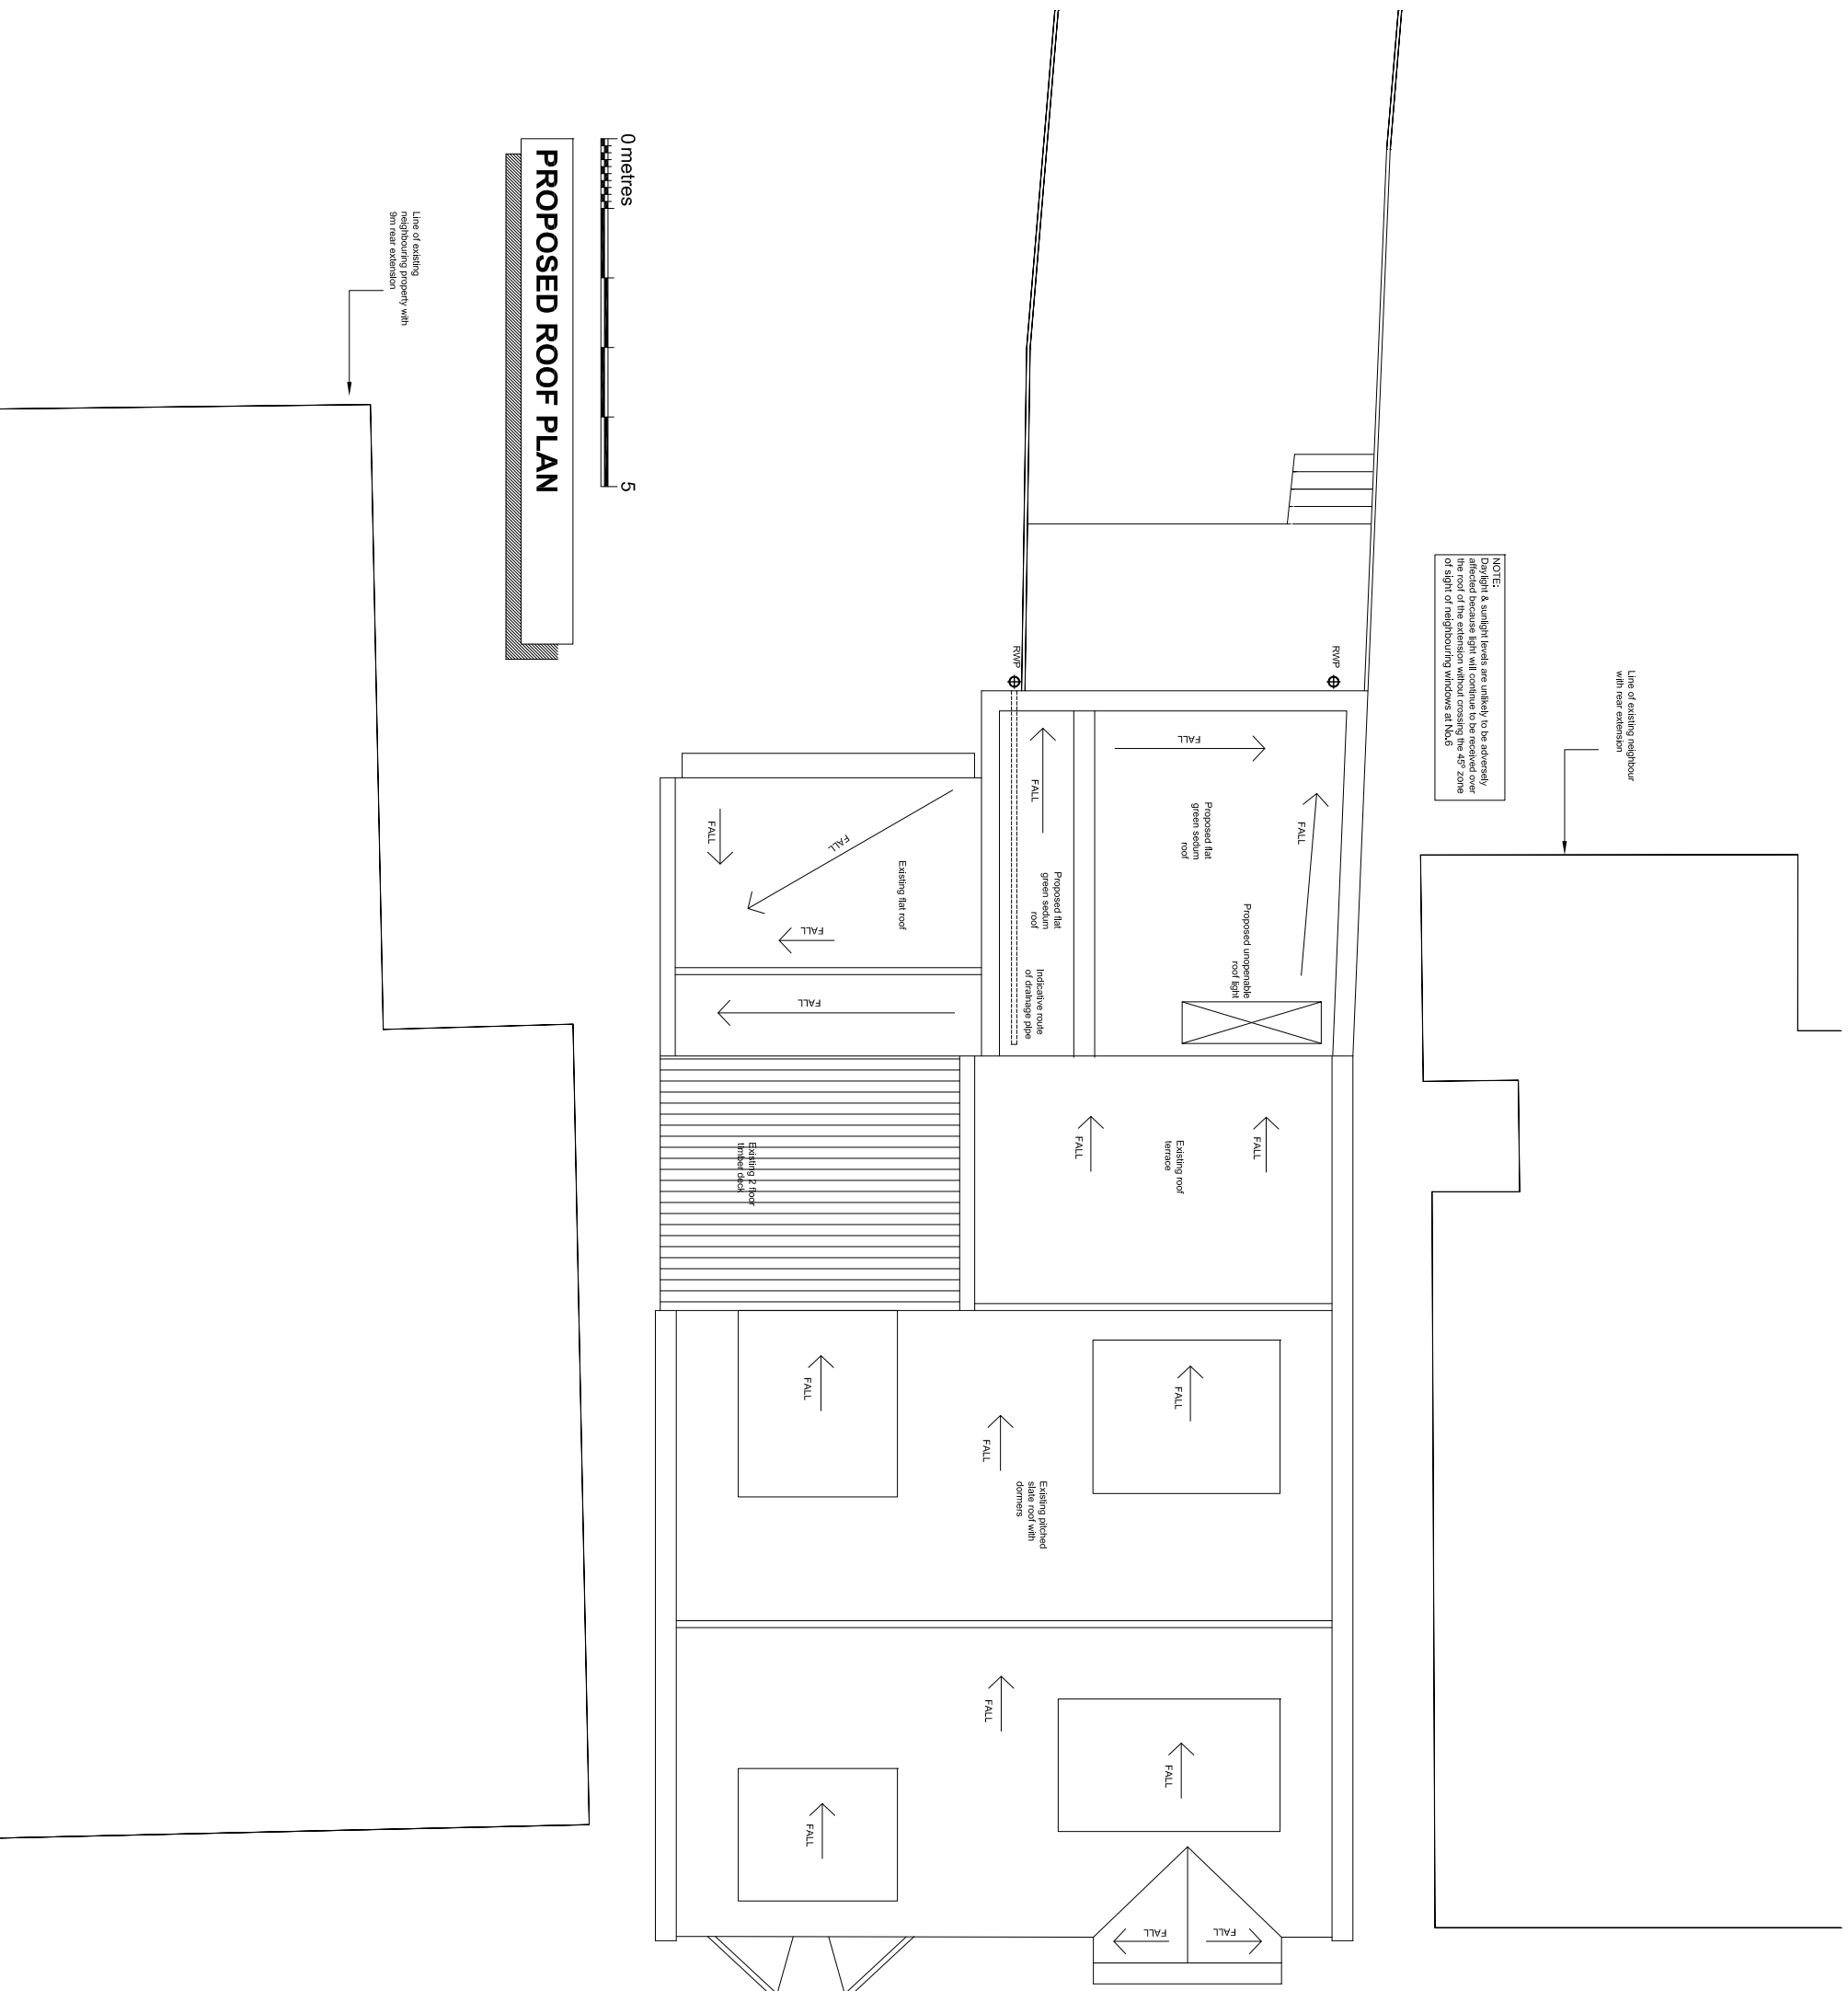

PROPOSED ROOF PLAN

0 metres 5

Line of existing
boundary with
5m rear extension