

NOTES

DO NOT SCALE FROM DRAWING.
 ALL DIMENSIONS TO BE CHECKED ON SITE. NOTIFY ARCHITECT WITH ANY DISCREPANCIES.
 ALL DRAWINGS RELATE TO THE BUILDING AT THE CURRENT STAGE OF DESIGN AND ARE FOR PLANNING PURPOSES ONLY. NOT CONSTRUCTION. DRAWINGS TO BE READ IN CONJUNCTION WITH RELEVANT SPECIFICATION & CONSULTANT'S DRAWINGS.

REV	DATE	INT.	DESCRIPTION	CHK
				CHK

PROJECT
 Flat 1, Sherriff Rd,
 West Hampstead,
 London, NW 6 2AP


CLIENT
 Ms Louise Bouvier &
 Mr AJ Kaneko
 Flat 1, 4 Sherriff Road, London

Kerian Taylor + Alice Moriarty
 Architects | Designers | Investors
 keriantaylor@kaco.com

DRAWING TITLE
 PROPOSED PLANS
 GROUND FLOOR

PLANNING

DRAWING STATUS	DRAWN DATE	SCALE @ A3	
PLANNING	10/11/2015	1:100 @ A3	
DRAWN BY	ISSUE DATE	DRAWING NO.	REVISION
KT	10/11/2015	1011	00

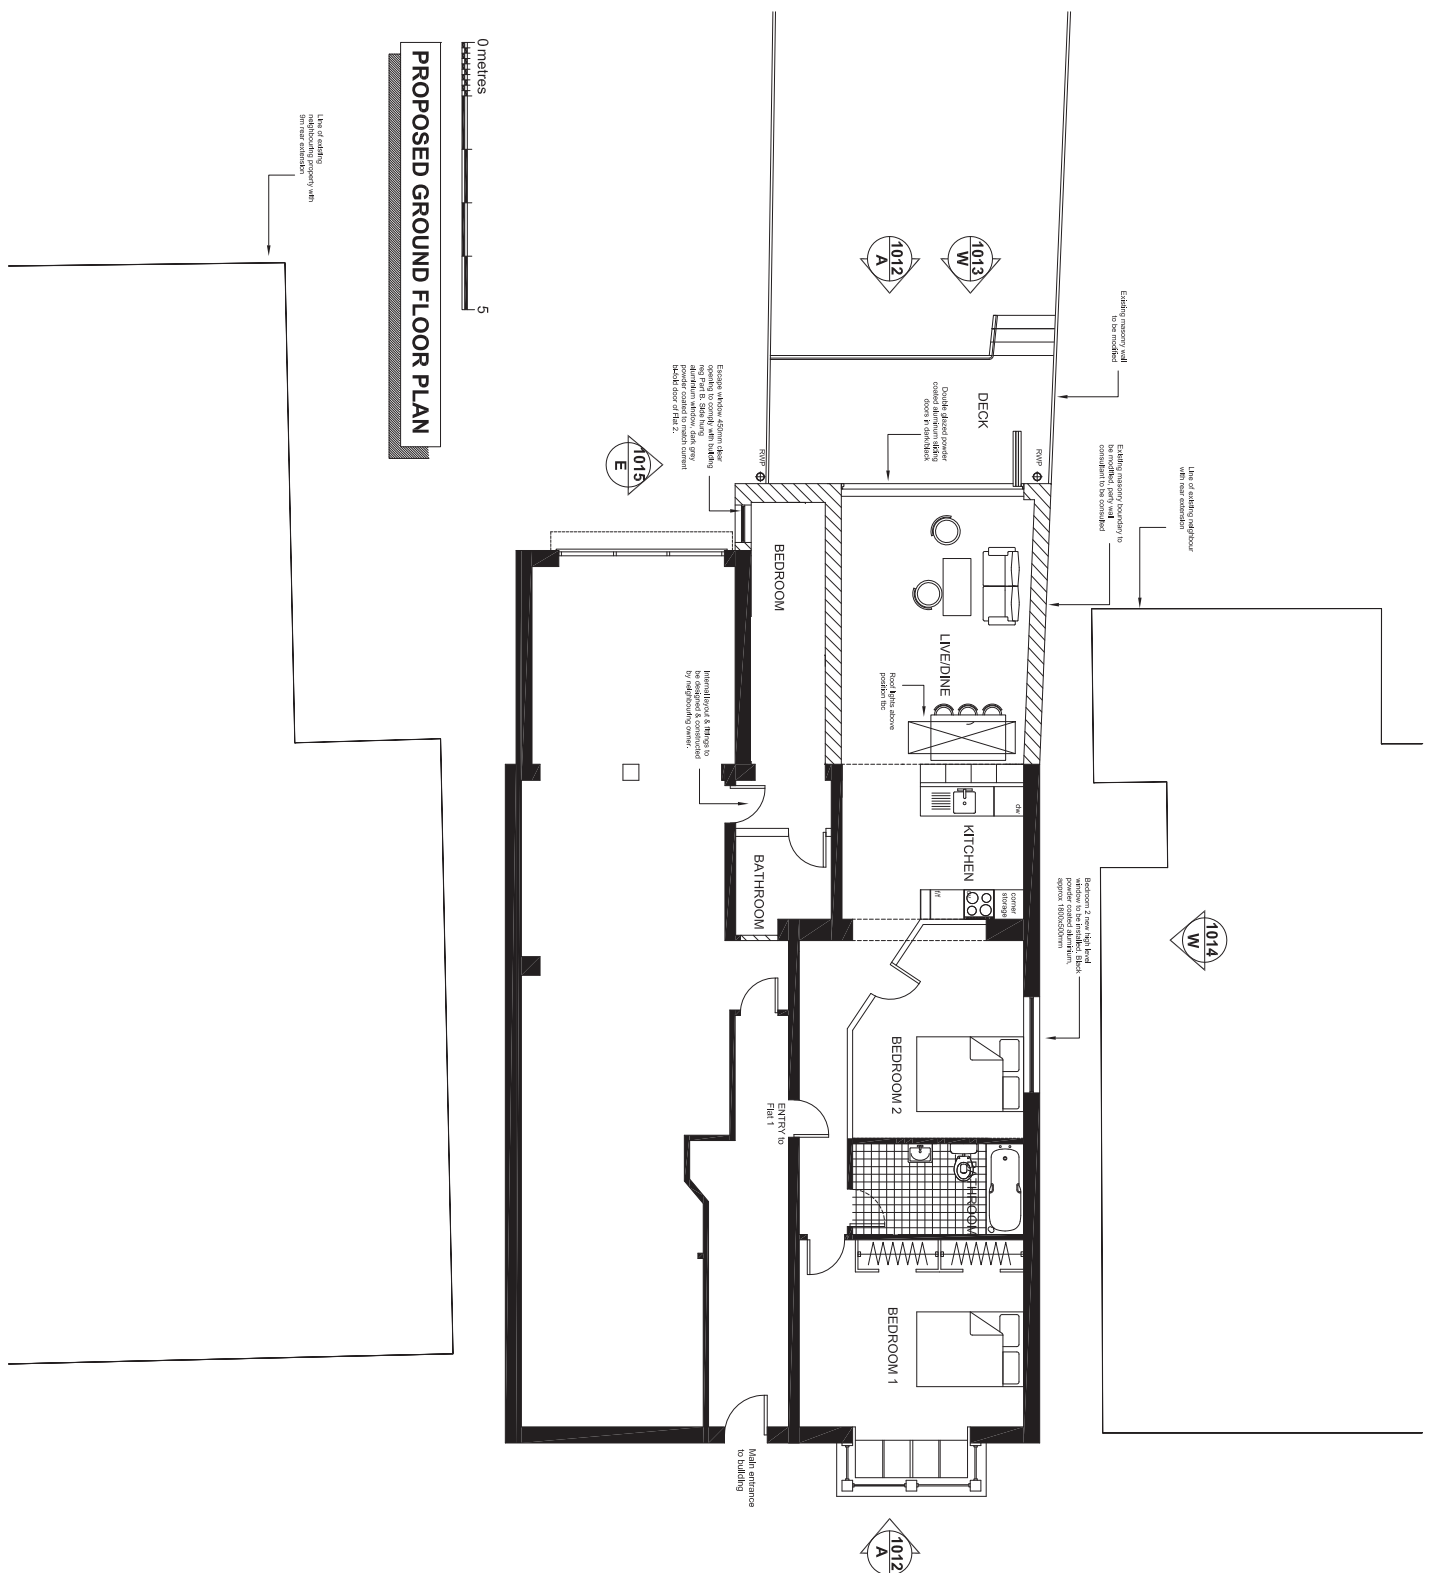

PROPOSED GROUND FLOOR PLAN

Line of existing neighbouring property with private boundary