



EXISTING SECOND FLOOR PLAN





EXISTING FIRST FLOOR PLAN

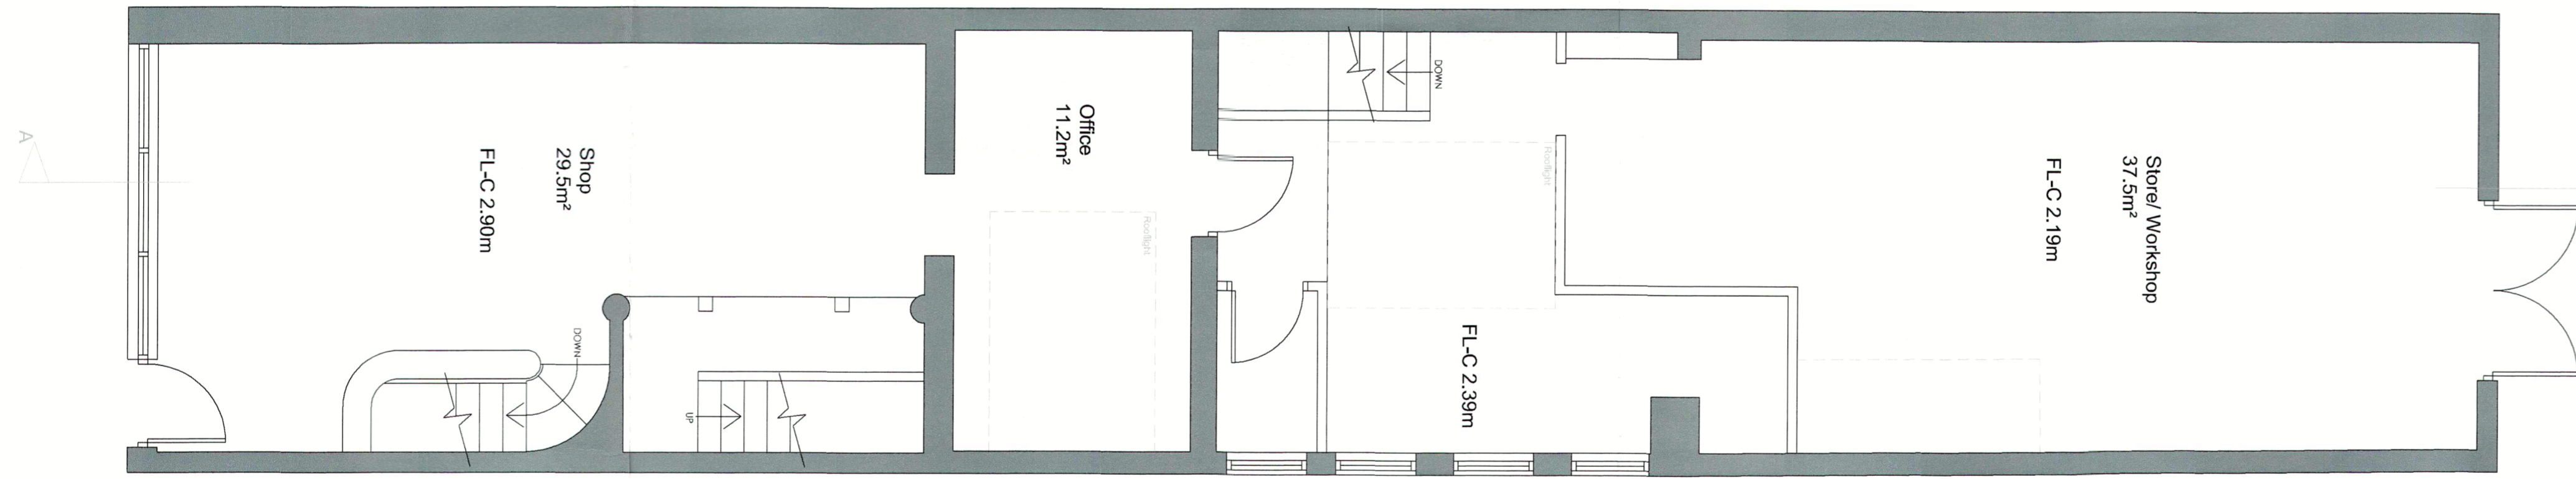

EXISTING GROUND FLOOR PLAN

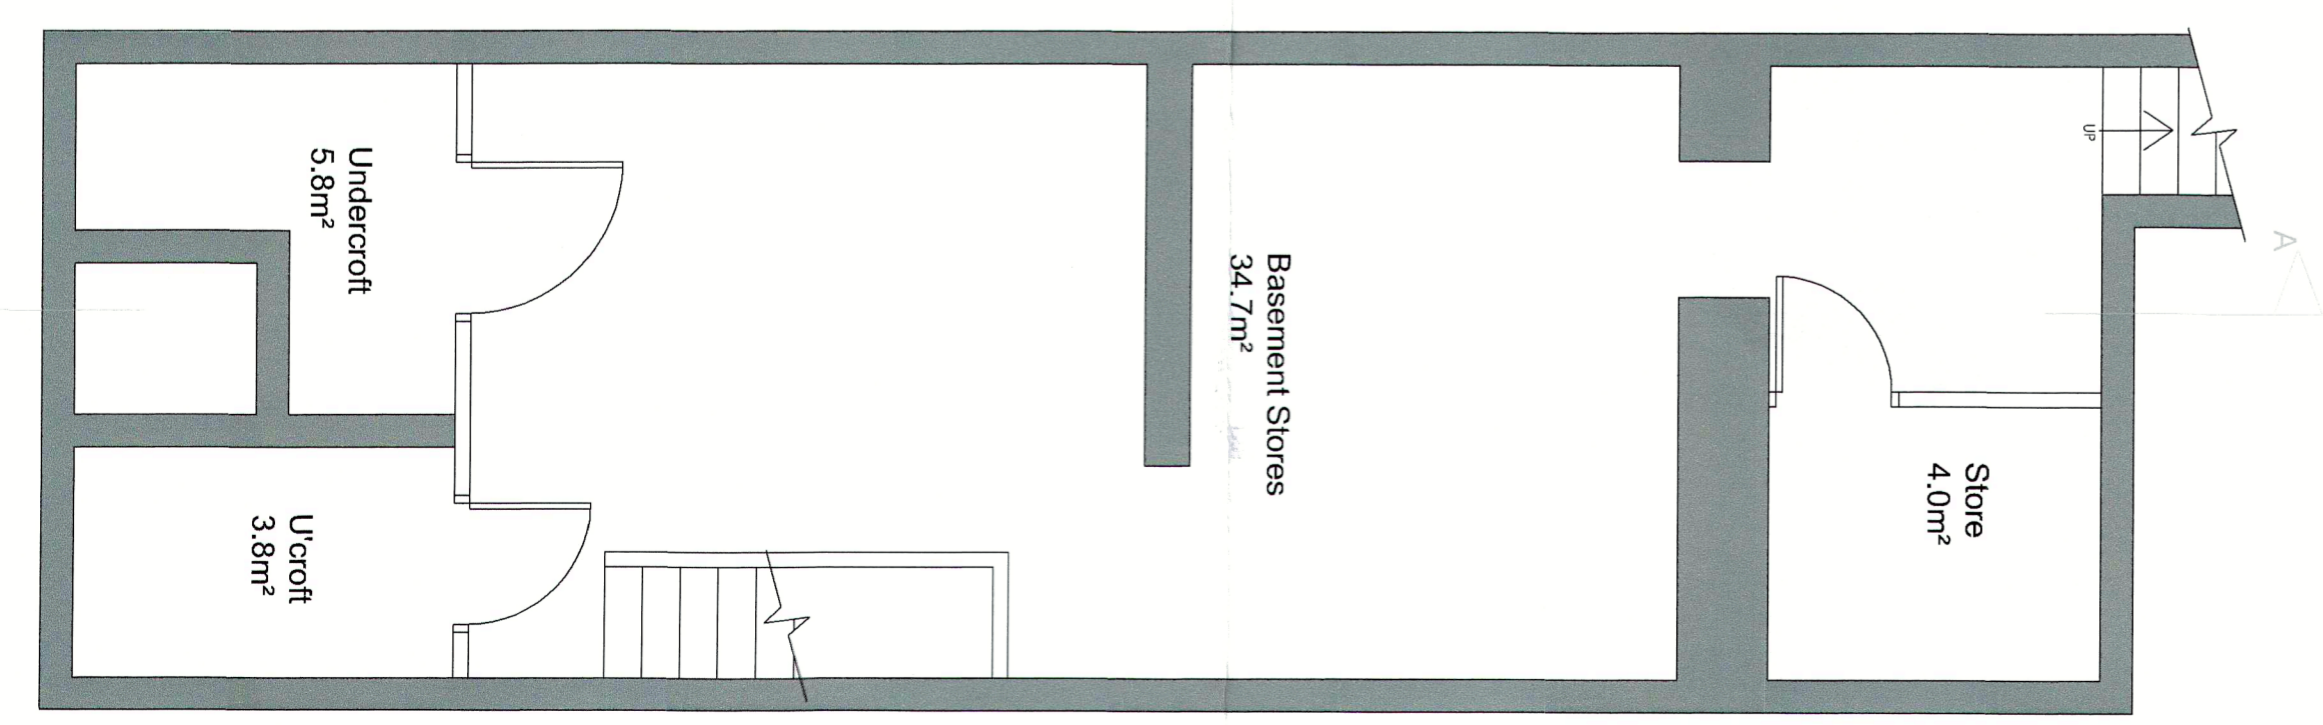

EXISTING BASEMENT FLOOR PLAN

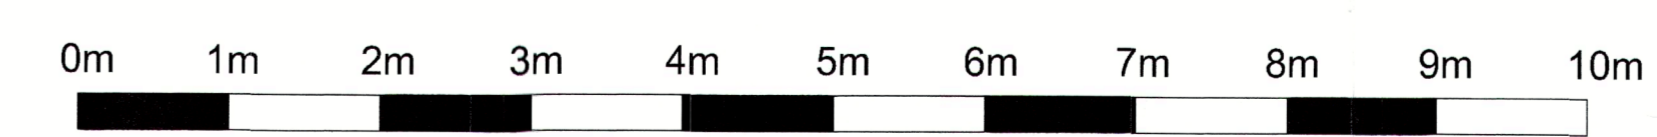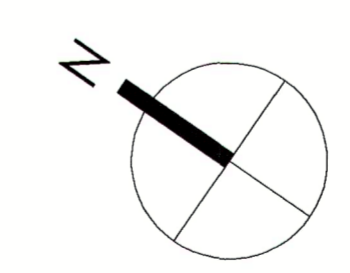

Scale 1:50

Rev	By	Description	Date
P1	MD	Preliminary Issue	



Chartered Surveyors,
 Project Managers, CDM Coordinators
trinity construction consultancy ltd

Unit 5 Columbia, Orion Business Park, Addison Way, Great Blunsden, Ipswich IP6 6LW
 T 01473 858188 F 01473 831777 info@trinitycc.co.uk

Client
 West & City Management Ltd.

Project
 244 Belsize Road,
 London,
 NW6 4BT

Drawing Title
 Existing Floor Plans

Date OCT '17 Drawn MD

Scale 1:50 Drawing No. 17009/101 Rev

Checked P1

A1