




PROPOSED SECOND FLOOR
PLAN'S

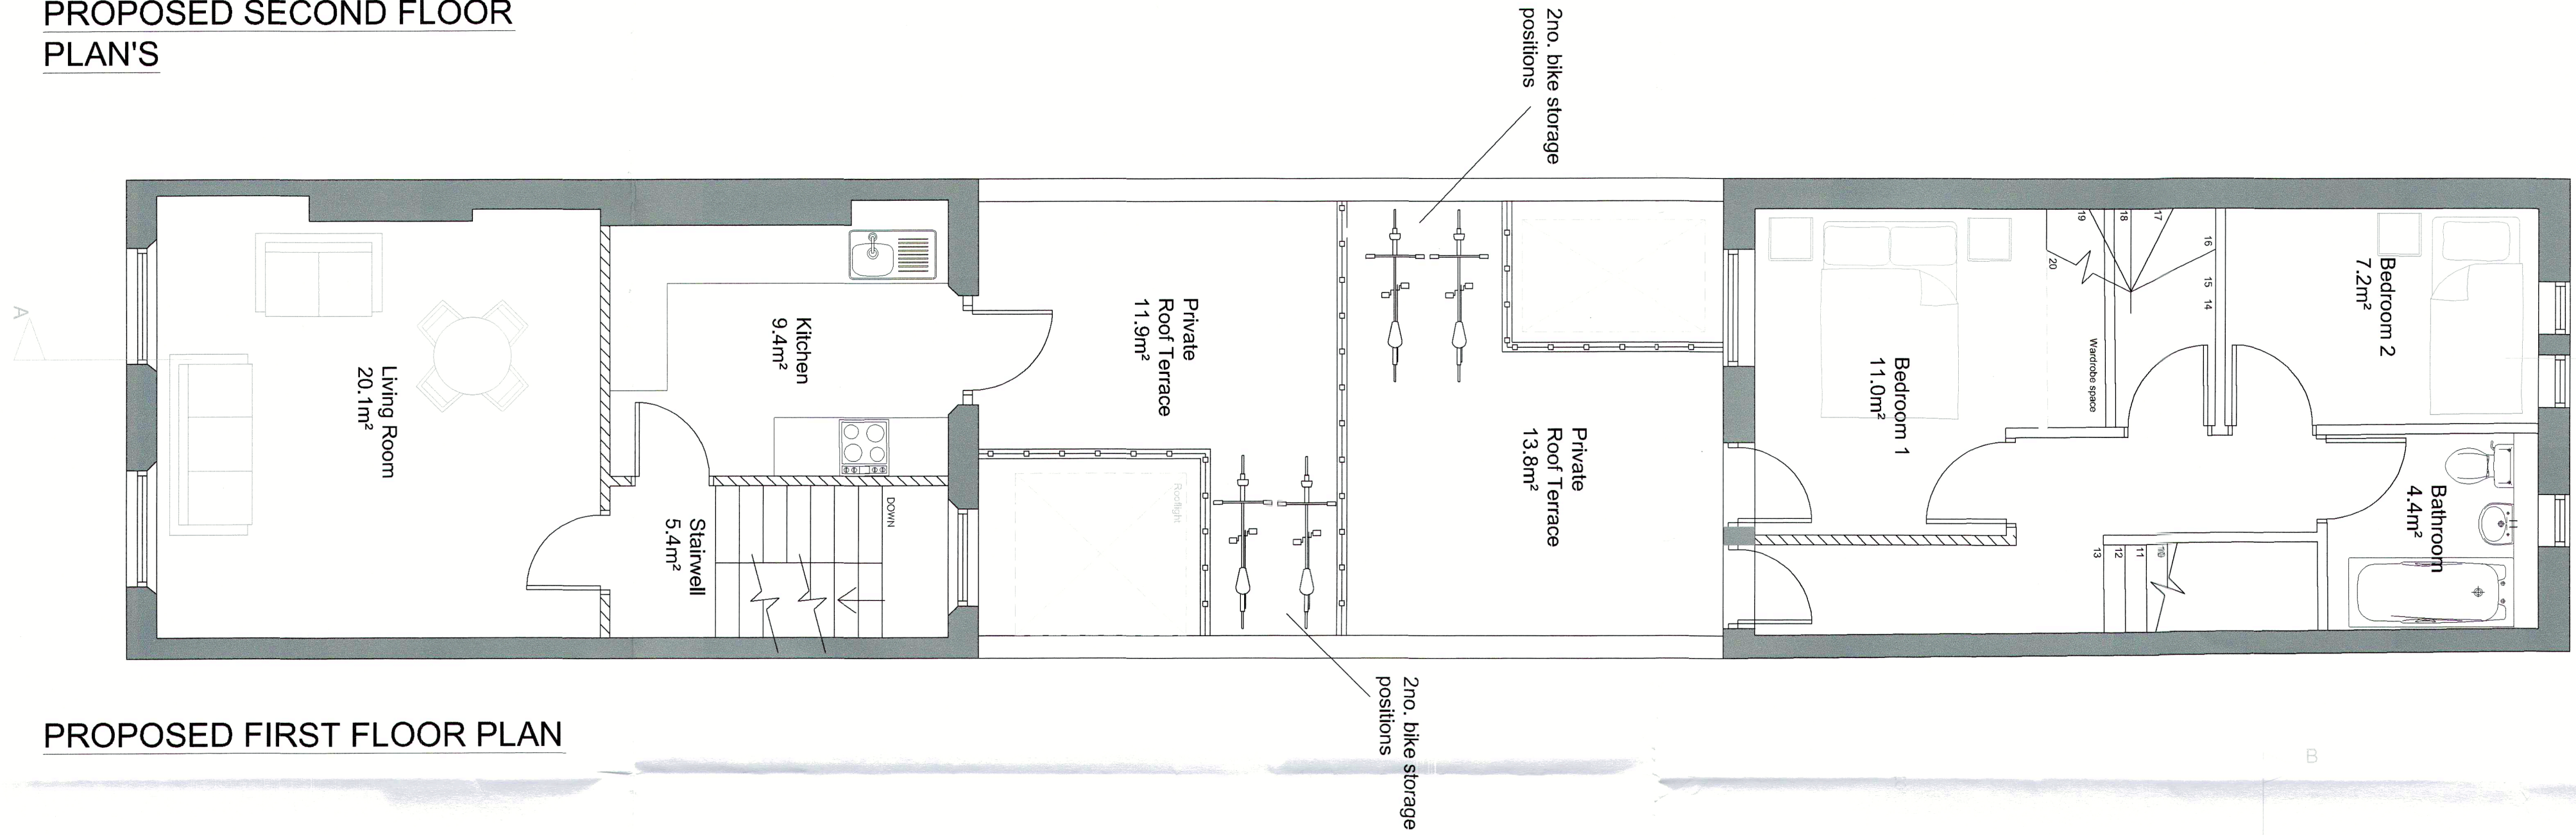



PROPOSED FIRST FLOOR PLAN

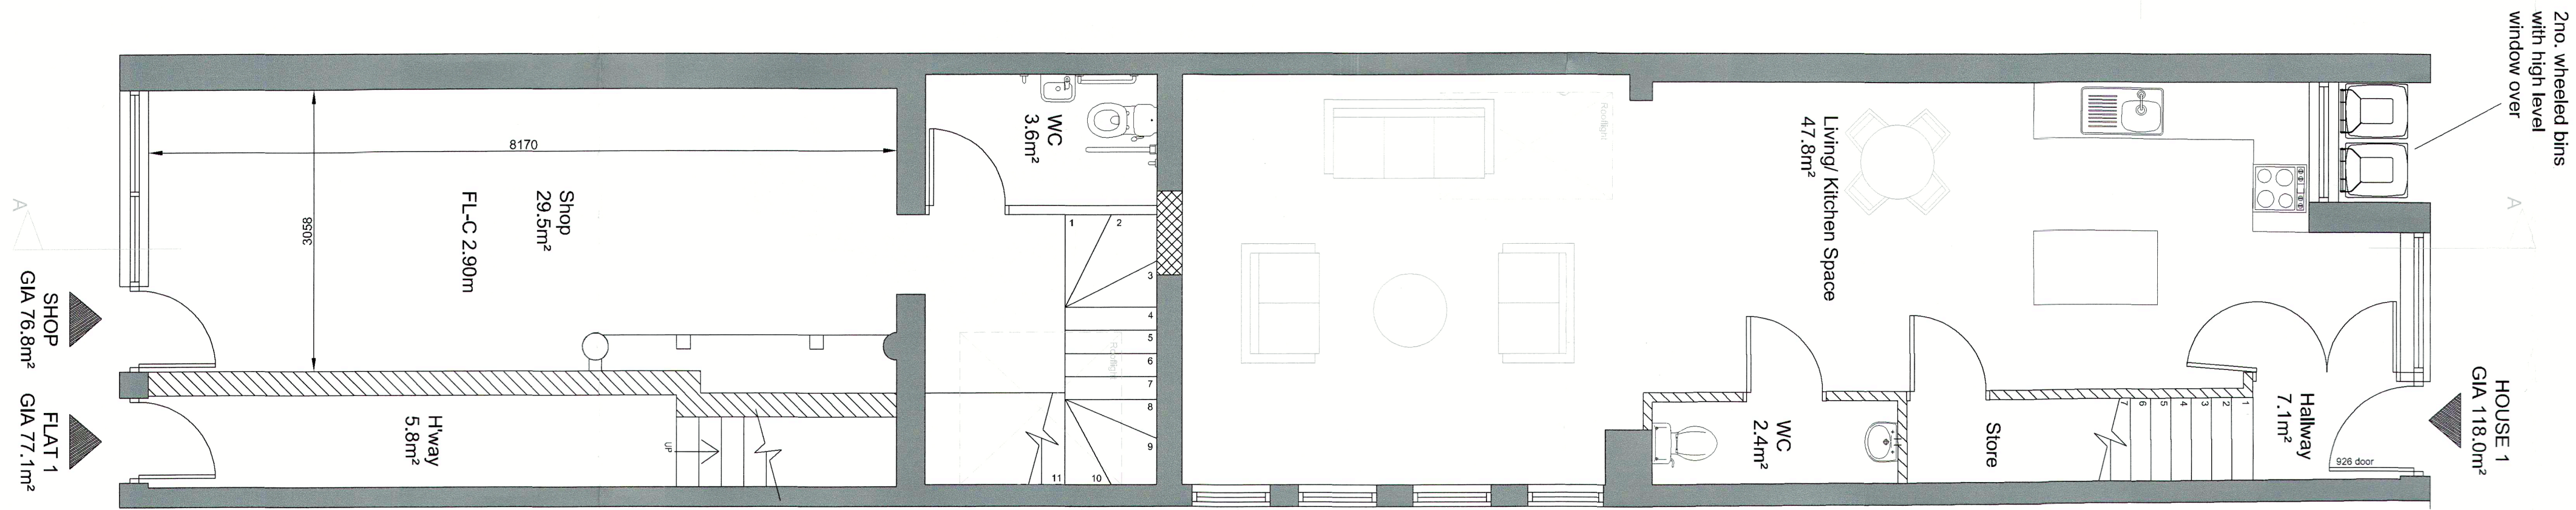

PROPOSED GROUND FLOOR
PLAN

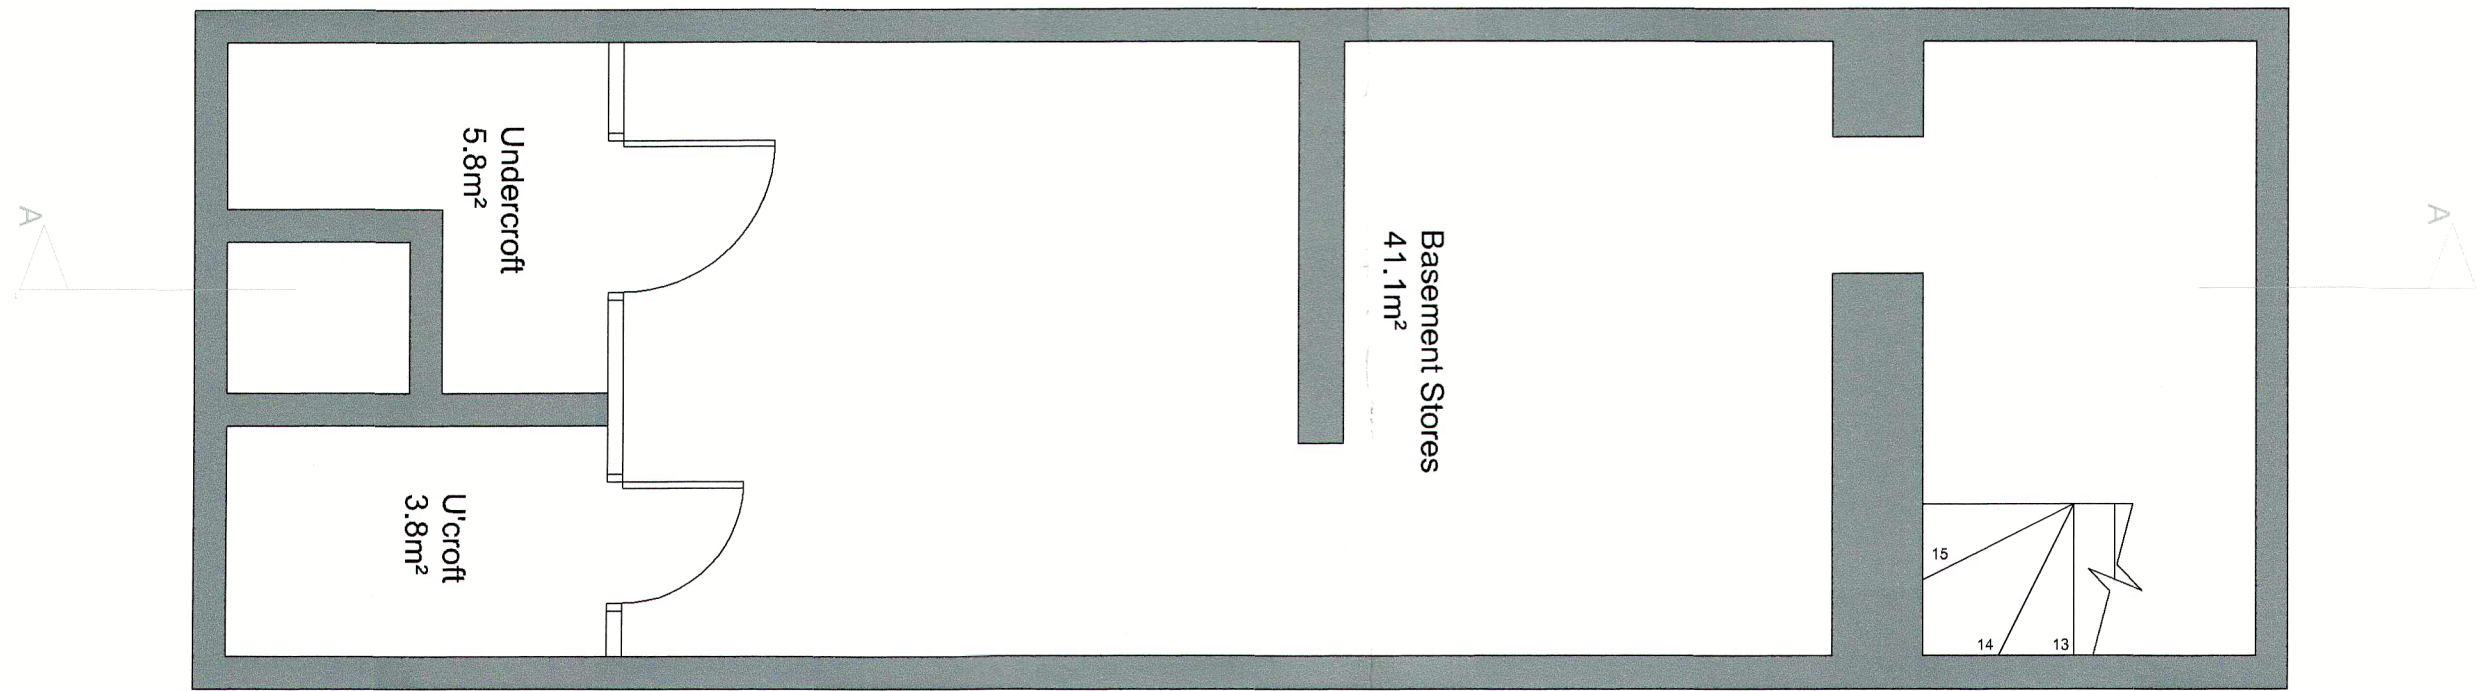

PROPOSED BASEMENT FLOOR PLAN

 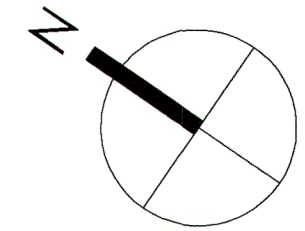

Scale 1:50

P3	MD	Updated for Planning Submission.	26/04/2018
P2	MD	Revisions to mews house following client comments.	07/03/2018
	MD	Preliminary Issue	31/10/17
Rev	By	Description	Date


Chartered Surveyors,
Project Managers, CDM Coordinators
trinity construction consultancy ltd

Unit 5 Columba, Orion Business Park, Addison Way, Great Blakenham, Ipswich IP6 0LW
T 01473 858188 F 01473 831777 info@trinitycc.co.uk

Client	West & City Management Ltd.		
Project	244 Belsize Road, London, NW6 4BT		
Drawing Title	Proposed Floor Plans		
Date	OCT '17	Drawn	MD
Scale	1:50	Drawing No.	17009/104
Checked		Rev	P3