



NOTES:

DO NOT SCALE FROM THIS DRAWING. ALL DIMENSIONS TO BE CHECKED ON SITE. ALL OMISSIONS AND DISCREPANCIES TO BE REPORTED TO THE ARCHITECT IMMEDIATELY.


ALL RIGHTS RESERVED. THIS WORK IS COPYRIGHT AND CANNOT BE REPRODUCED OR COPIED OR MODIFIED IN ANY FORM OR BY ANY MEANS, GRAPHIC ELECTRONIC OR MECHANICAL, INCLUDING PHOTOCOPYING WITHOUT THE WRITTEN PERMISSION OF THE OWNER.

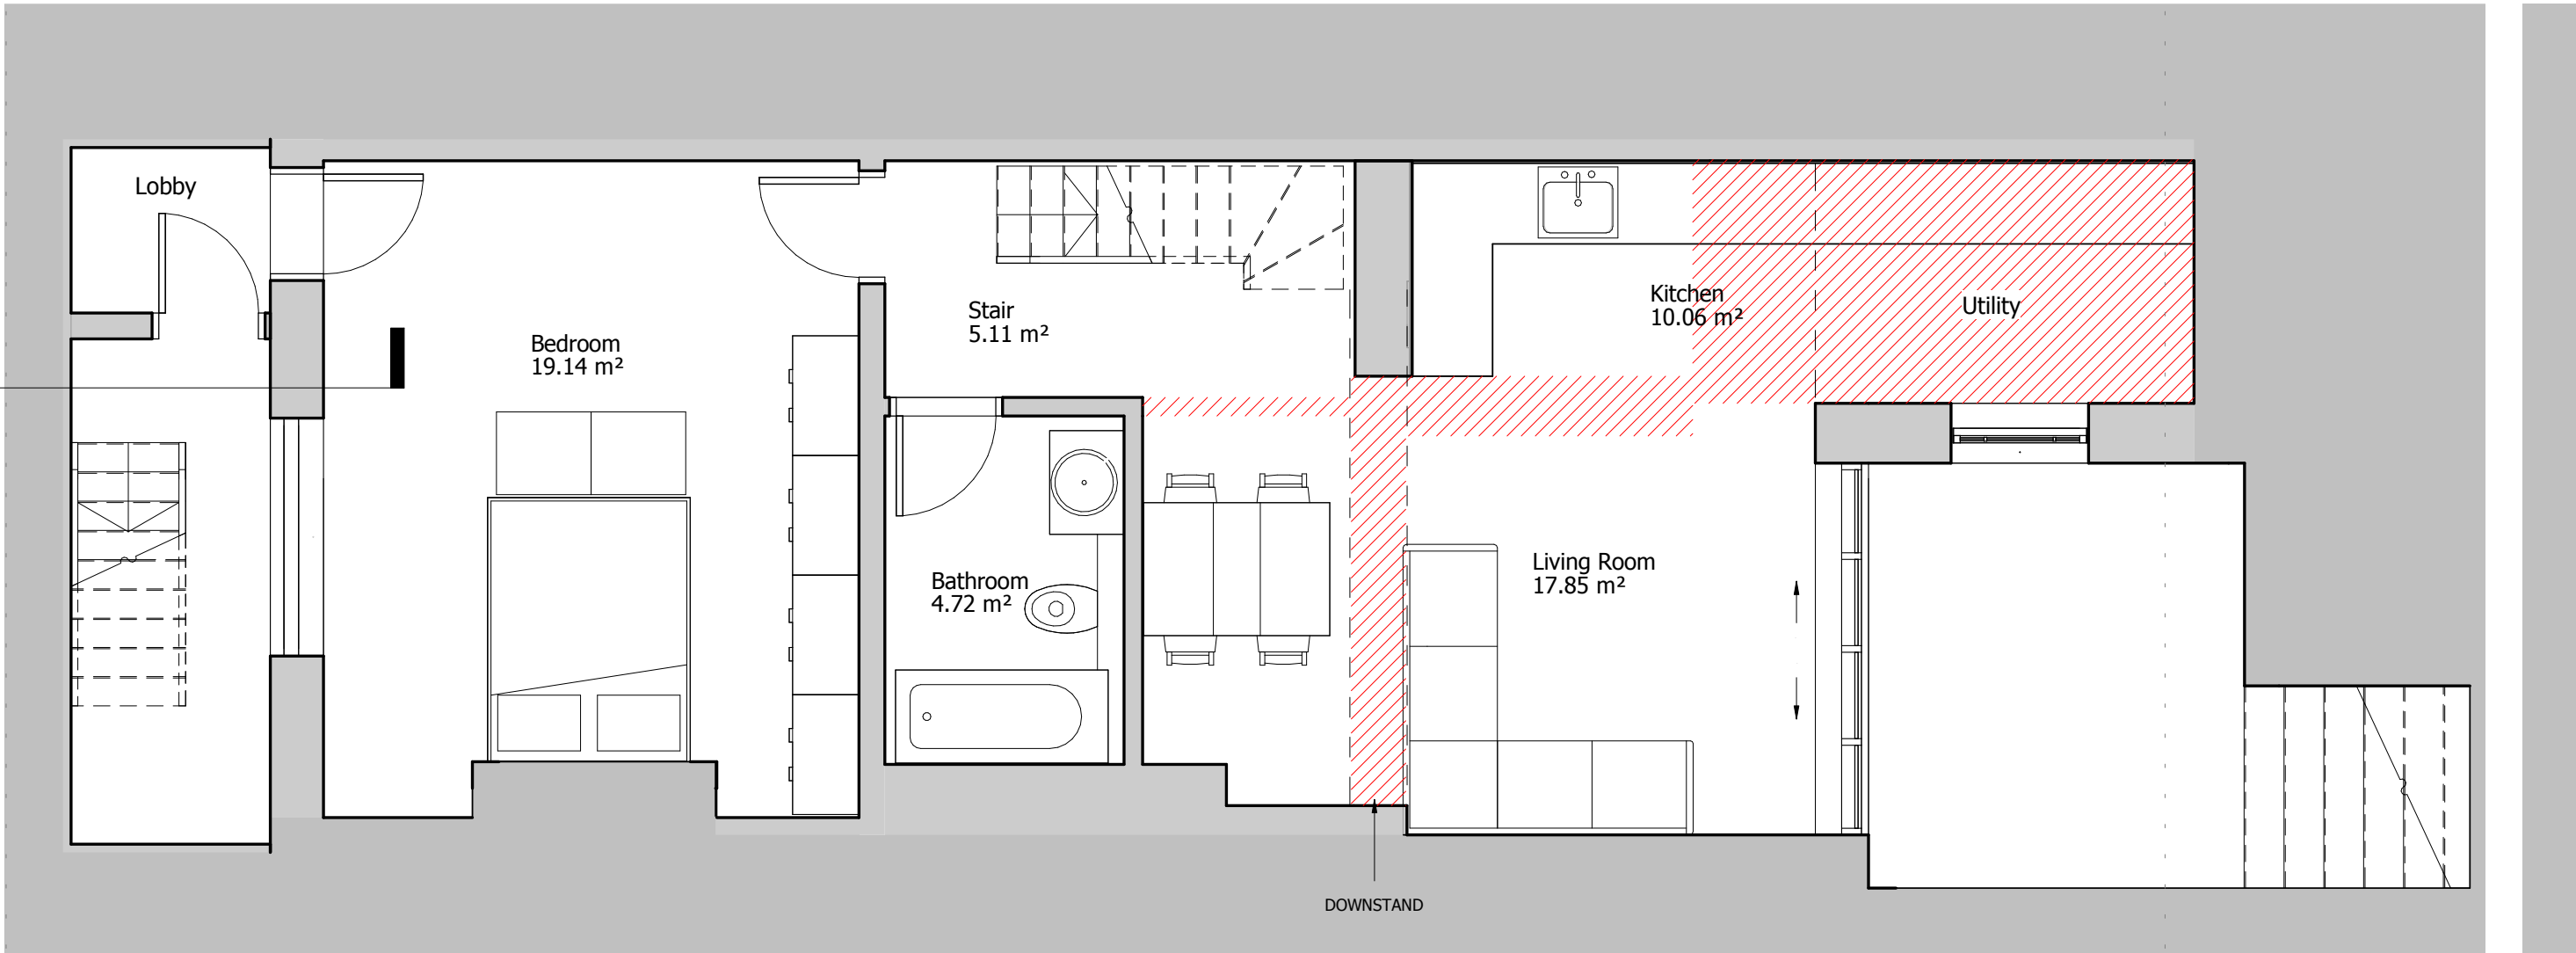

1 Proposed LG Floor Plan
1 : 50

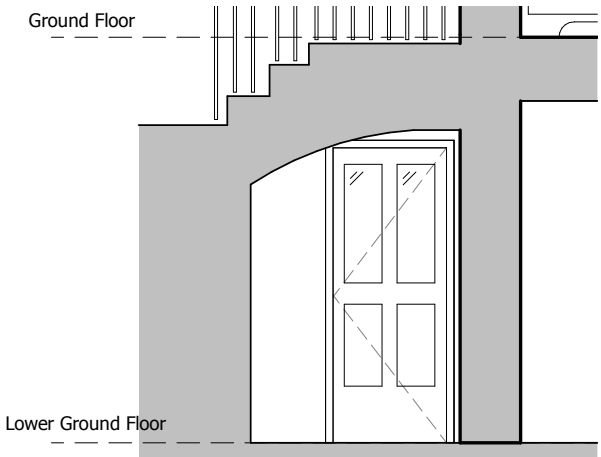

2 Lower Ground Lobby Section
1 : 50

 

| Revision description | Date | Rev |
|----------------------|------|-----|
|----------------------|------|-----|

Project
52 Delancey Street

Drawing
Proposed Lower Ground Floor Plan

| Drawn | Date | Scale @ A3 |
|-------|----------|------------|
| NG | 05/11/18 | 1 : 50 |

| Job Number | Drawing number | Revision |
|------------|----------------|----------|
| 52DEL | DEL_PR_02_P_LG | - |