


Hatch denotes current floor plan


Section Key  
1.200

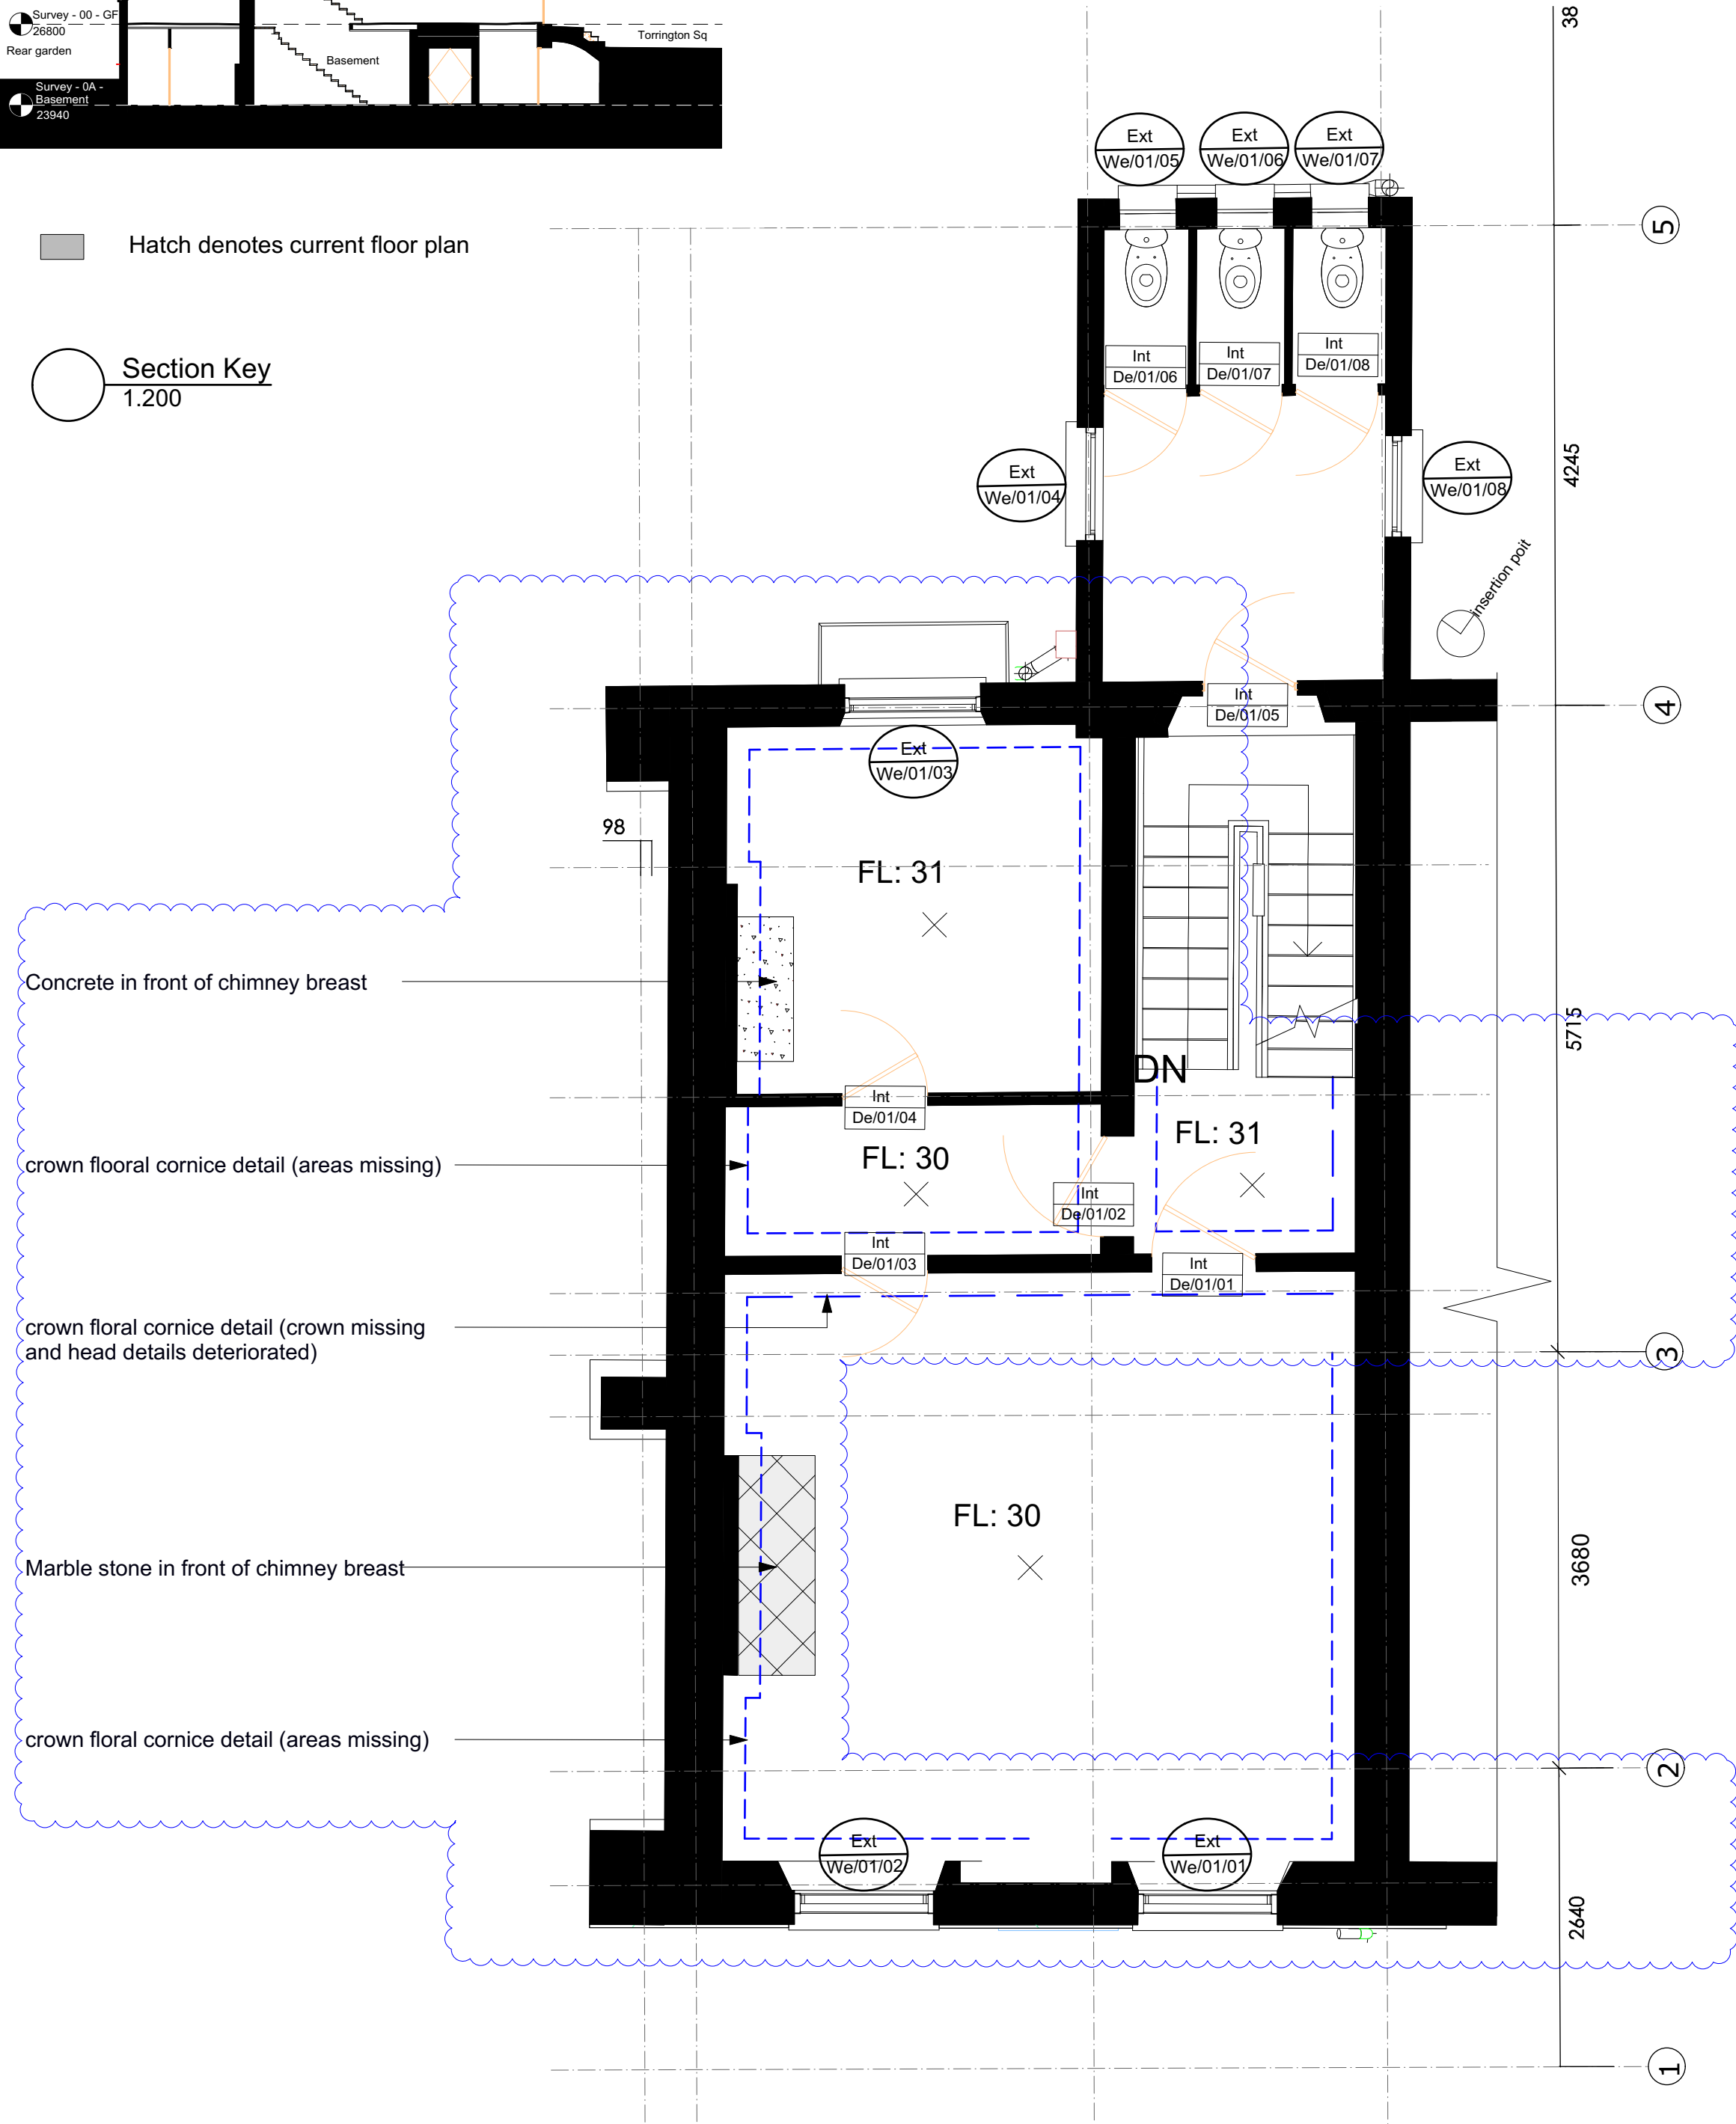

Existing First Floor Plan  
1.50

Hatch denotes current floor plan

Section Key  
1.200

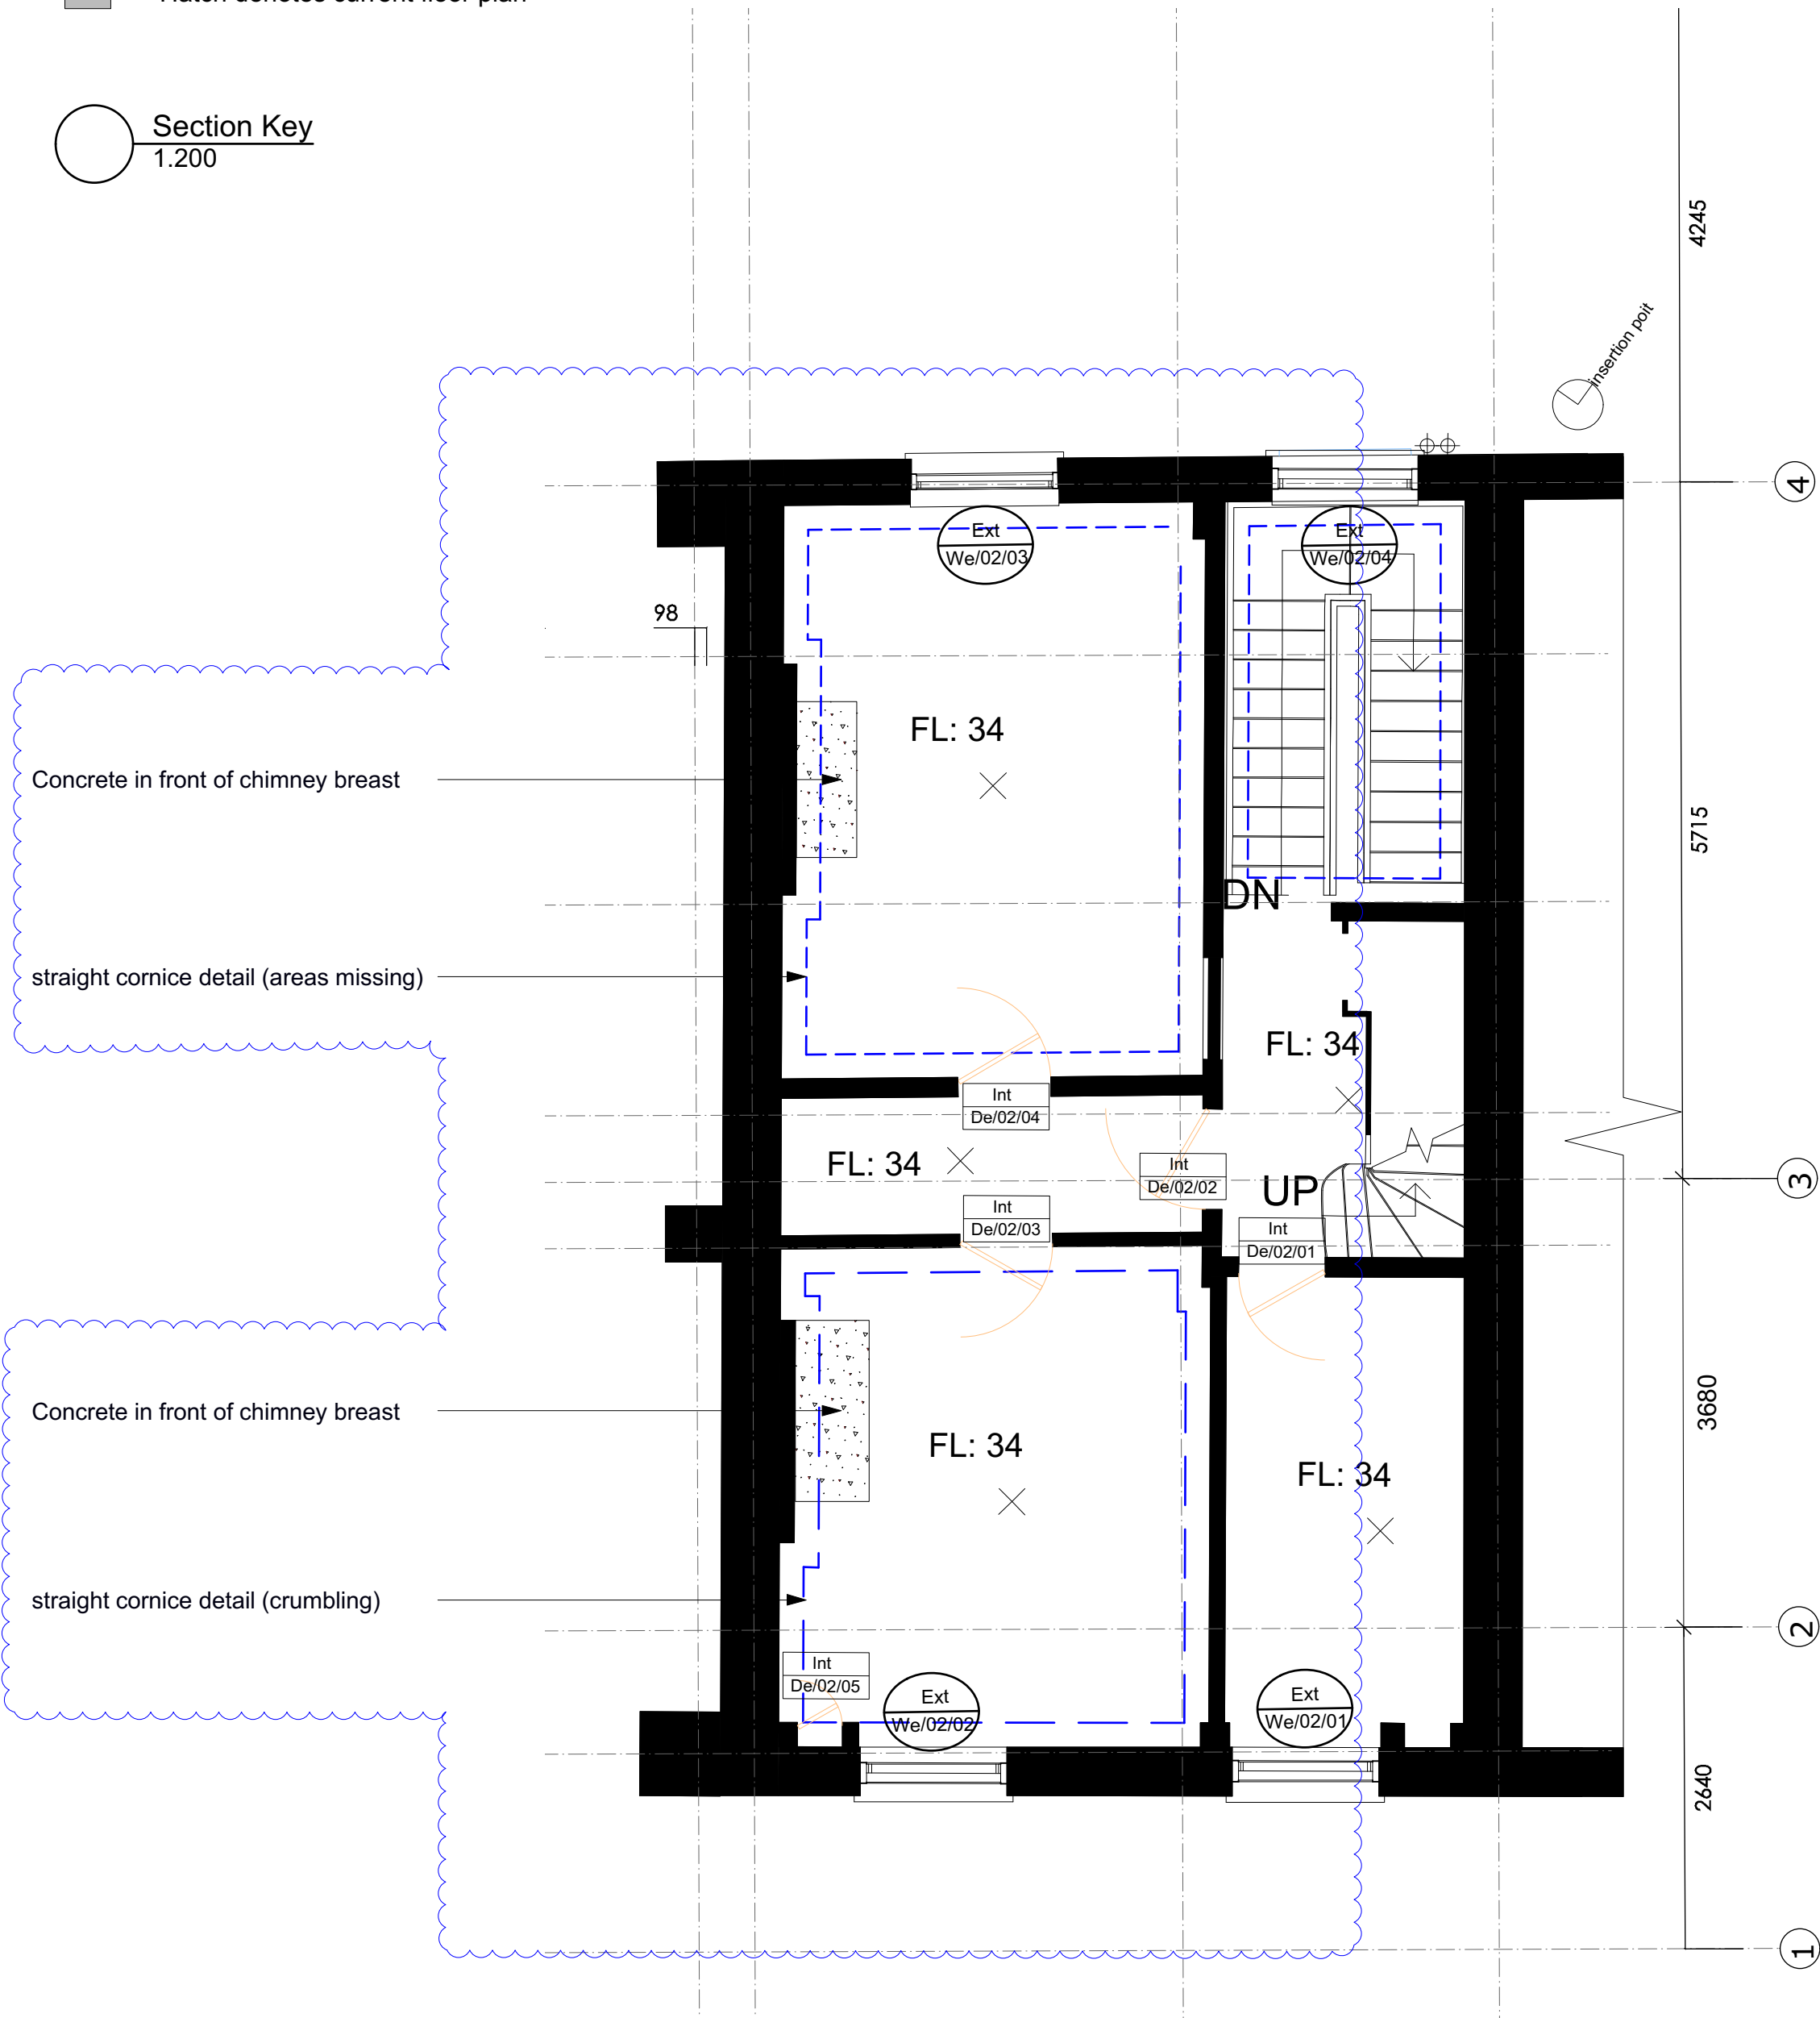

Existing Second Floor Plan  
1.50



Suitability	D3 - CONSTRUCTION	
	Revision	Comments
D3	P1	05/03/18 Issue for Information
D3	P2	10/05/18 LOCATION AND CONDITION OF CORNICES ADDED

A1

© copyright BISSET ADAMS

Do not scale  
All dimensions to be checked  
on site

Notes

No dimensions are to be scaled from this drawing. The contractor / manufacturer is responsible for checking all dimensions and querying any discrepancies.

This drawing is the property of Bisset Adams Ltd.

Copyright is reserved by Bisset Adams Ltd. and the drawing is issued on condition that it is not copied, reproduced, retained or disclosed to any unauthorised person, either wholly or in part, without written consent.

Project

Wohl Wolfson Toddler lab

Key

32 Torrington Square and Annex  
Bloomsbury  
London  
WC1E7HX  
Birkbeck University of London

Logo

Information Title

Existing-First & Second Floor Plans

Date	18.03.05	Drawn	RP	Checked	IJ	Scale	1:50
Project No.	BB029	Originator	BA	Zone	Z2	Level	01-02
Type	DR	Role	A	Number	1002	Suitability	D3
Revision							P2

The Cube Building, 17 -21 Wenlock Road, London N1 7GT, United Kingdom  
T +44 (0)20 7250 0440 | E info@bissetadams.com | www.bissetadams.com

BISSET  
ADAMS