


■ Hatch denotes current floor plan

○ Section Key
1:200

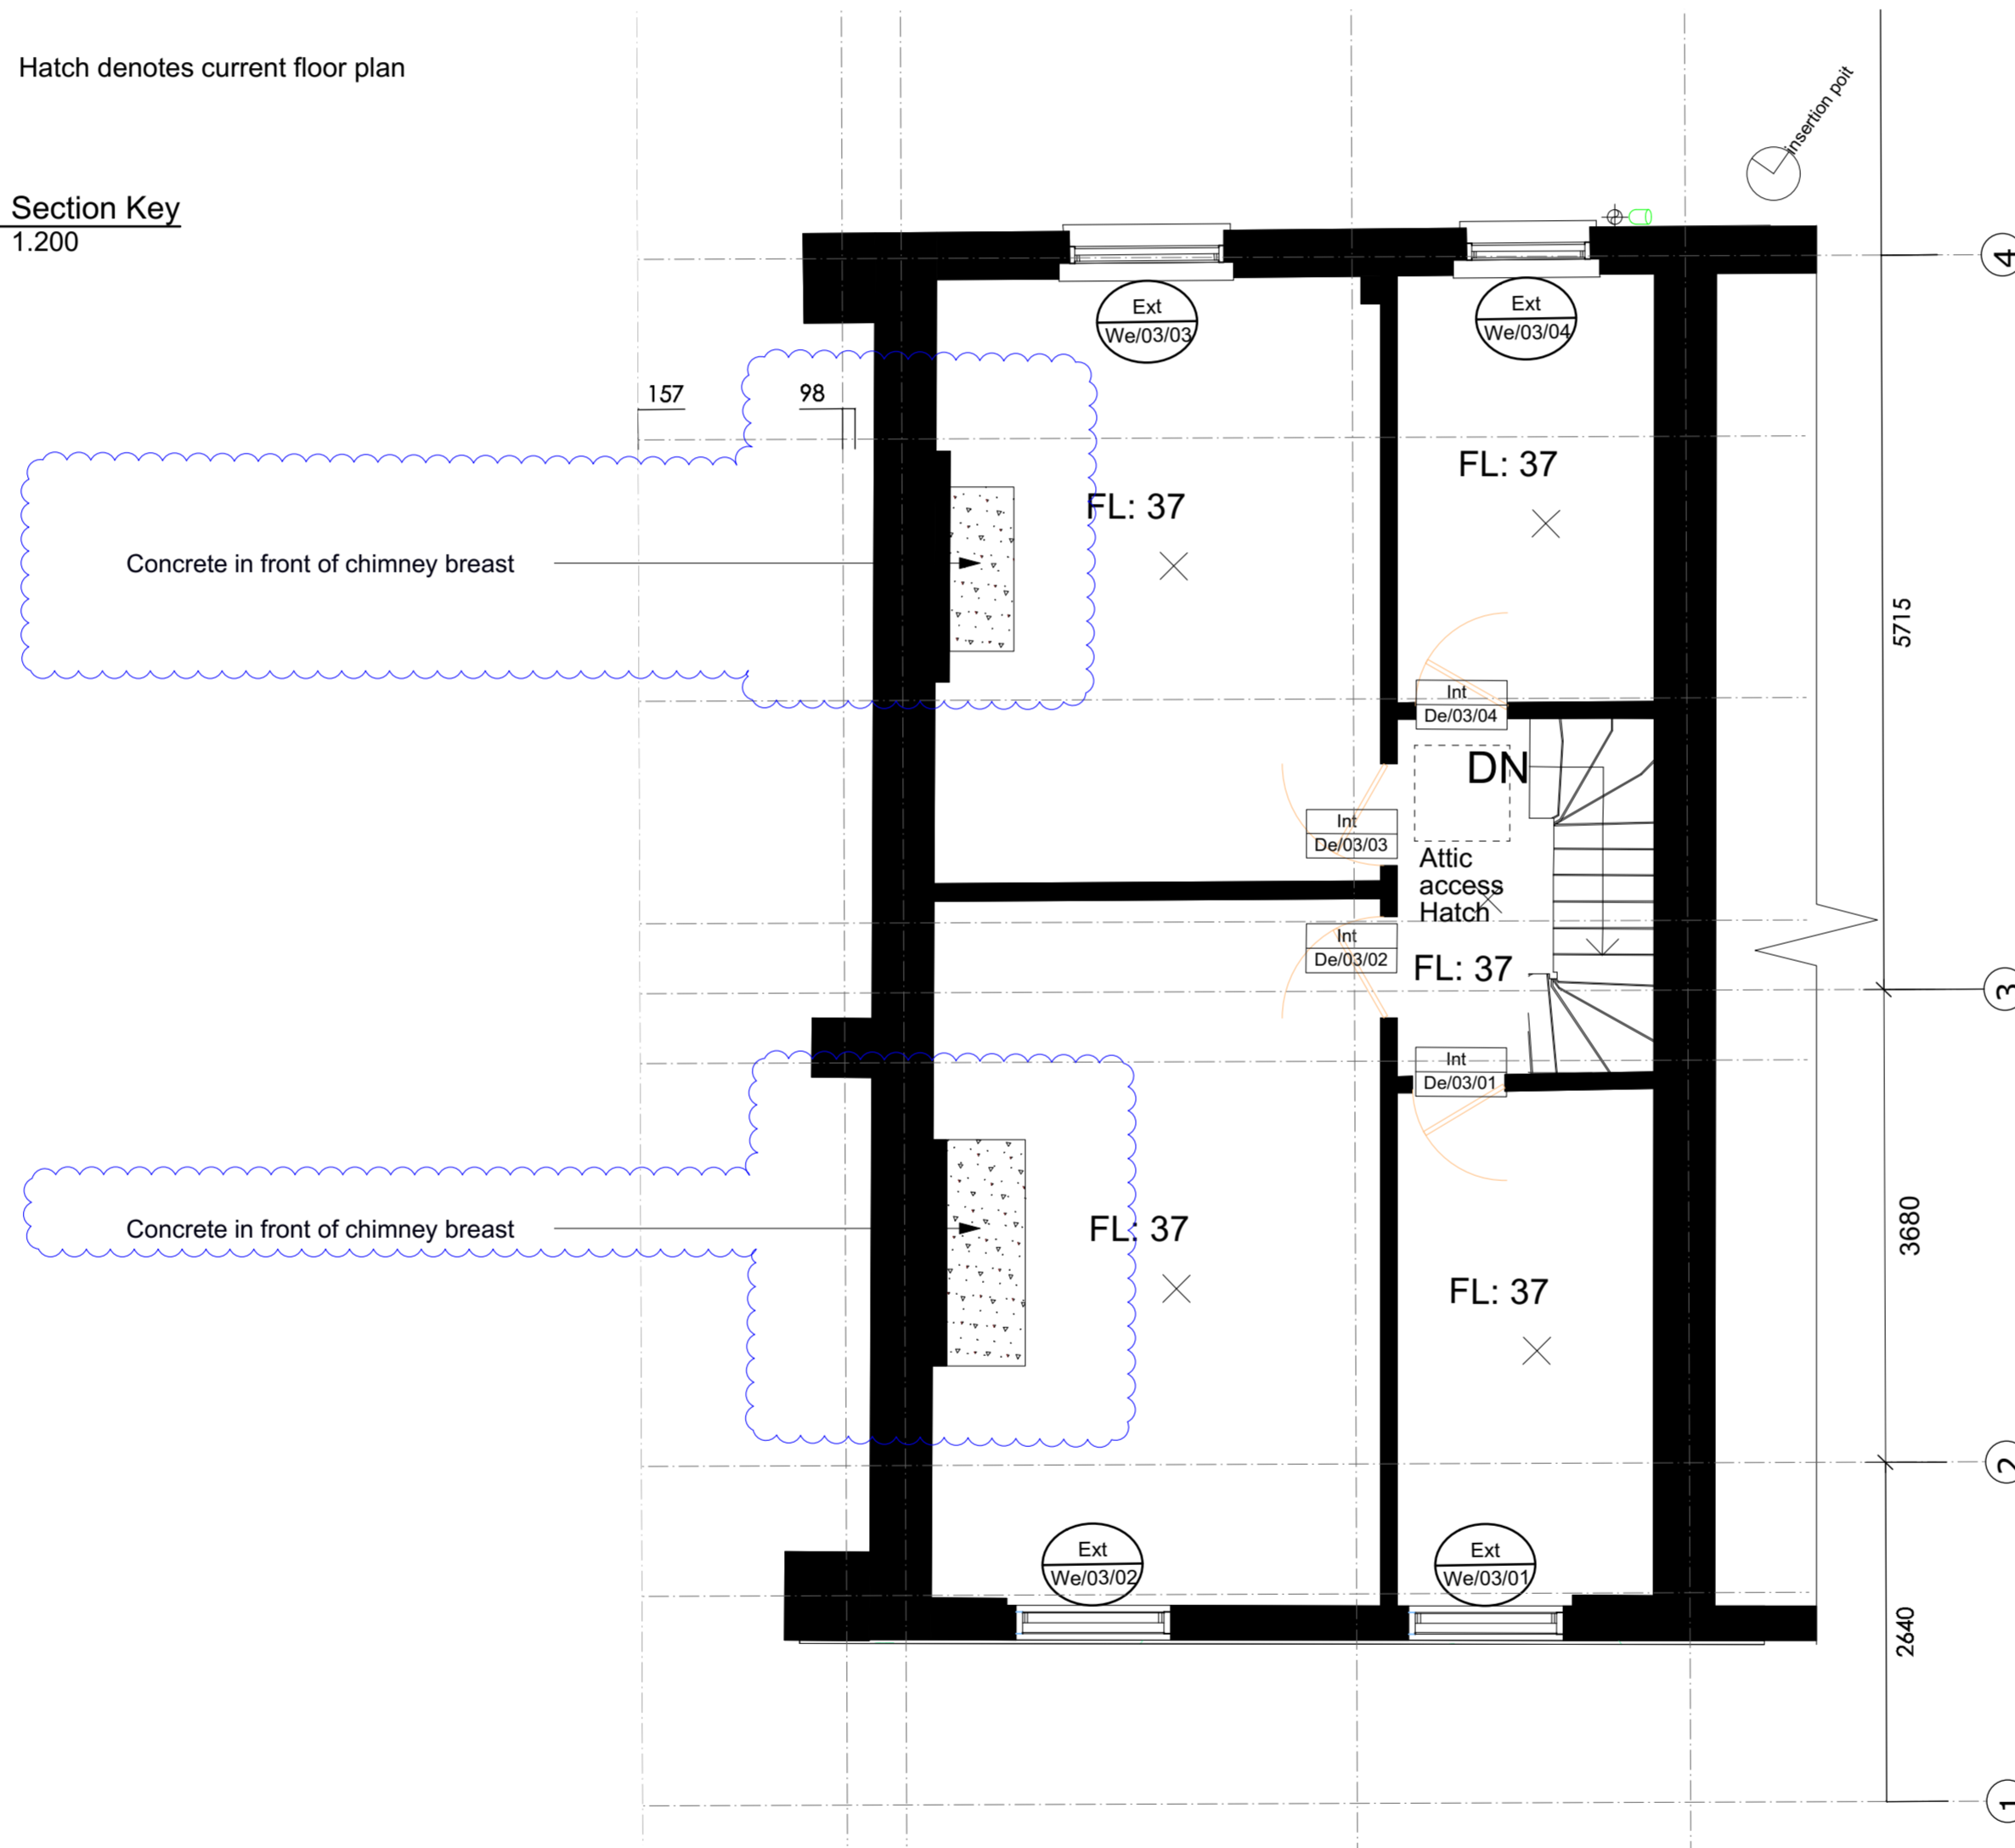

○ Existing Third Floor Plan
1:50



Revision	Date	Comments
D3 P1	05/03/18	Issue for Information
D3 P2	10/05/18	LOCATION AND CONDITION OF CORNICES ADDED

A1

© copyright BISSET ADAMS

Notes
No dimensions are to be scaled from this drawing. The contractor / manufacturer is responsible for checking all dimensions and querying any discrepancies.
This drawing is the property of Bisset Adams Ltd.
Copyright is reserved by Bisset Adams Ltd. and the drawing is issued on condition that it is not copied, reproduced, retained or disclosed to any unauthorised person, either wholly or in part, without written consent.

Do not scale
All dimensions to be checked on site

Project: **WBCM Tower Lottery**

Key: **32 Torrington Square and Annex
Bloomsbury
London
WC1E7HX
Birkbeck University of London**

Information Title: **Existing-Thrid Floor Plan**

Date: **18.03.05** Drawn: **RP** Checked: **IJ** Scale: **1:50**

Project No.	Originator	Zone	Level	Type	Role	Number	Suitability	Revision
BB029	BA	Z2	03	DR	A	1003	D3	P2

The Cube Building, 17 -21 Wenlock Road, London N1 7GT, United Kingdom
T +44 (0)20 7250 0440 | E info@bissetadams.com | www.bissetadams.com