



Hatch denotes current floor plan

Section Key 1.200

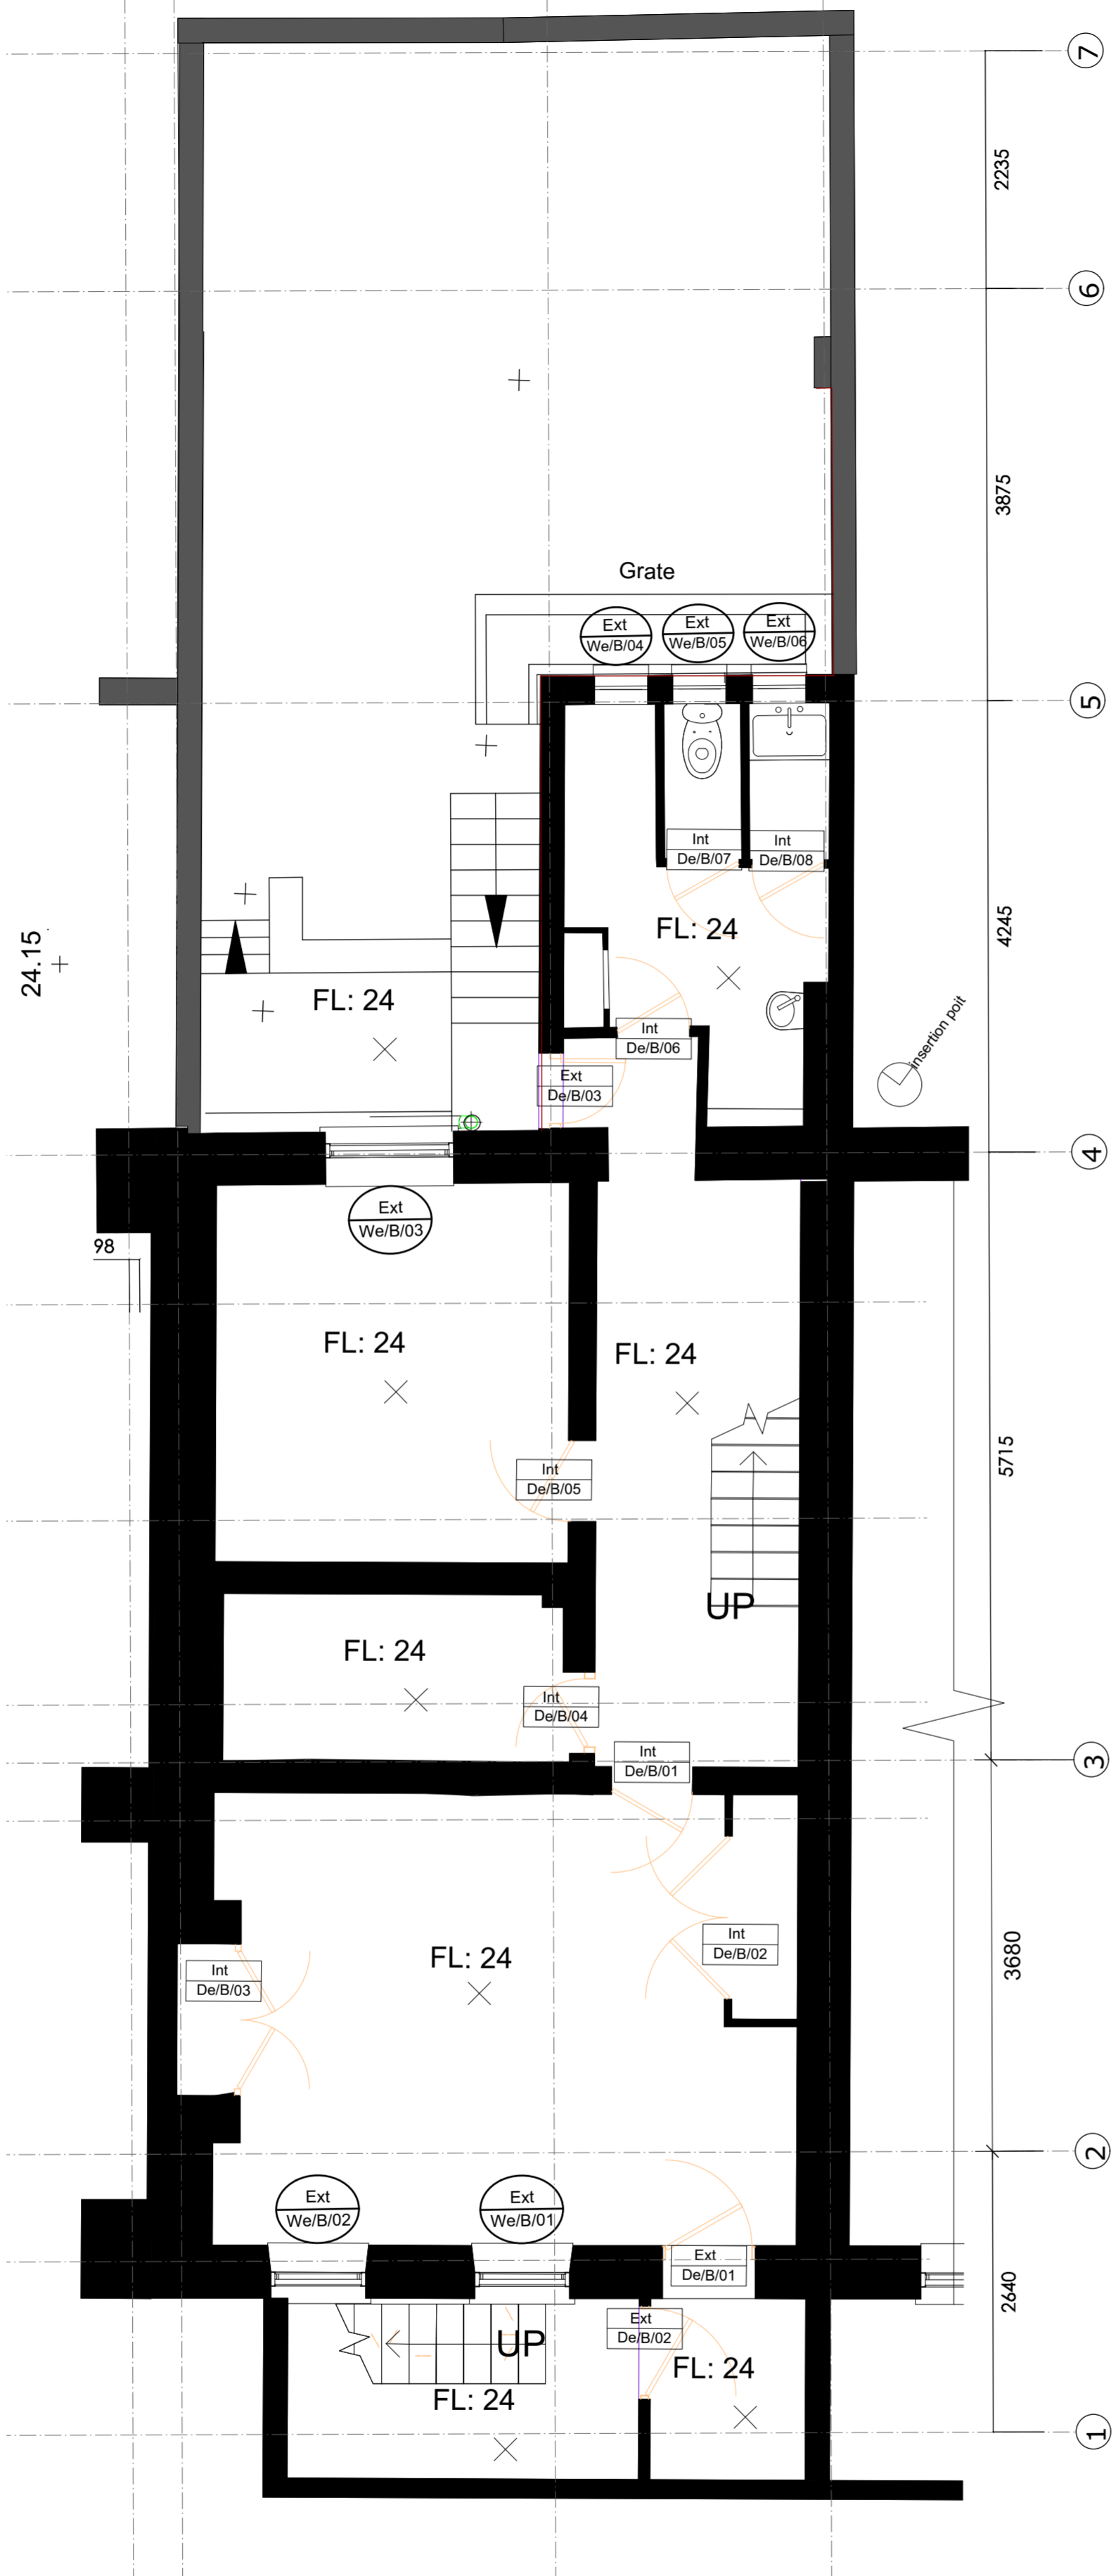


Existing Basement Floor Plan 1.50

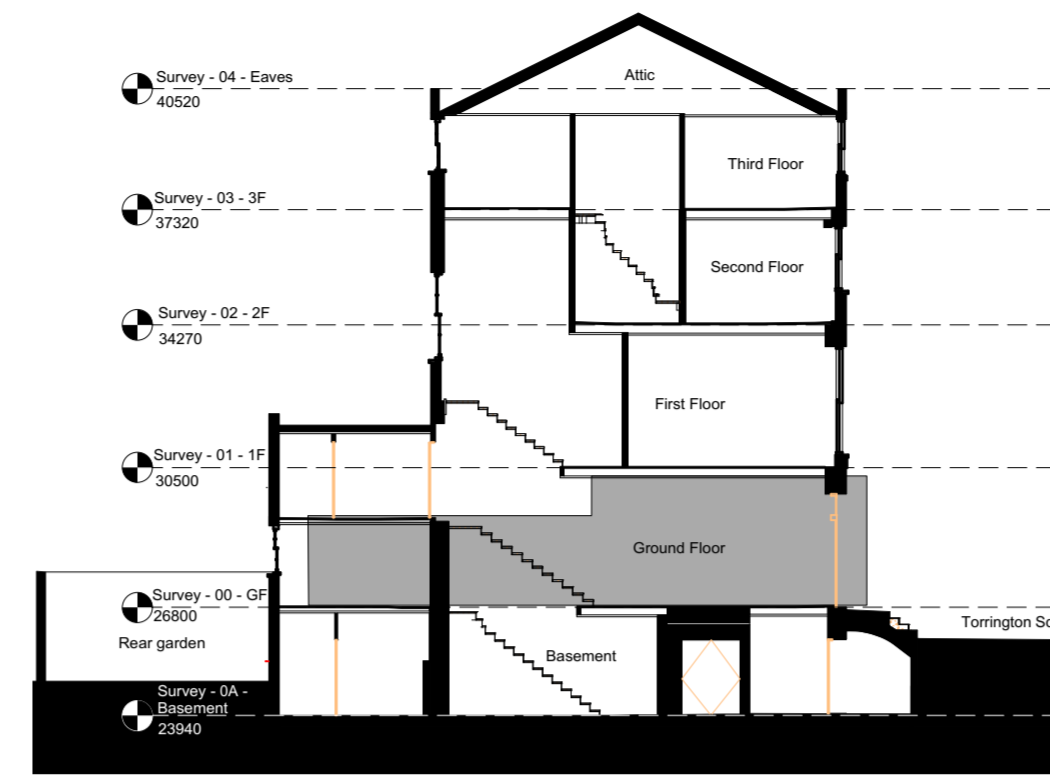


Hatch denotes current floor plan

Section Key 1.200

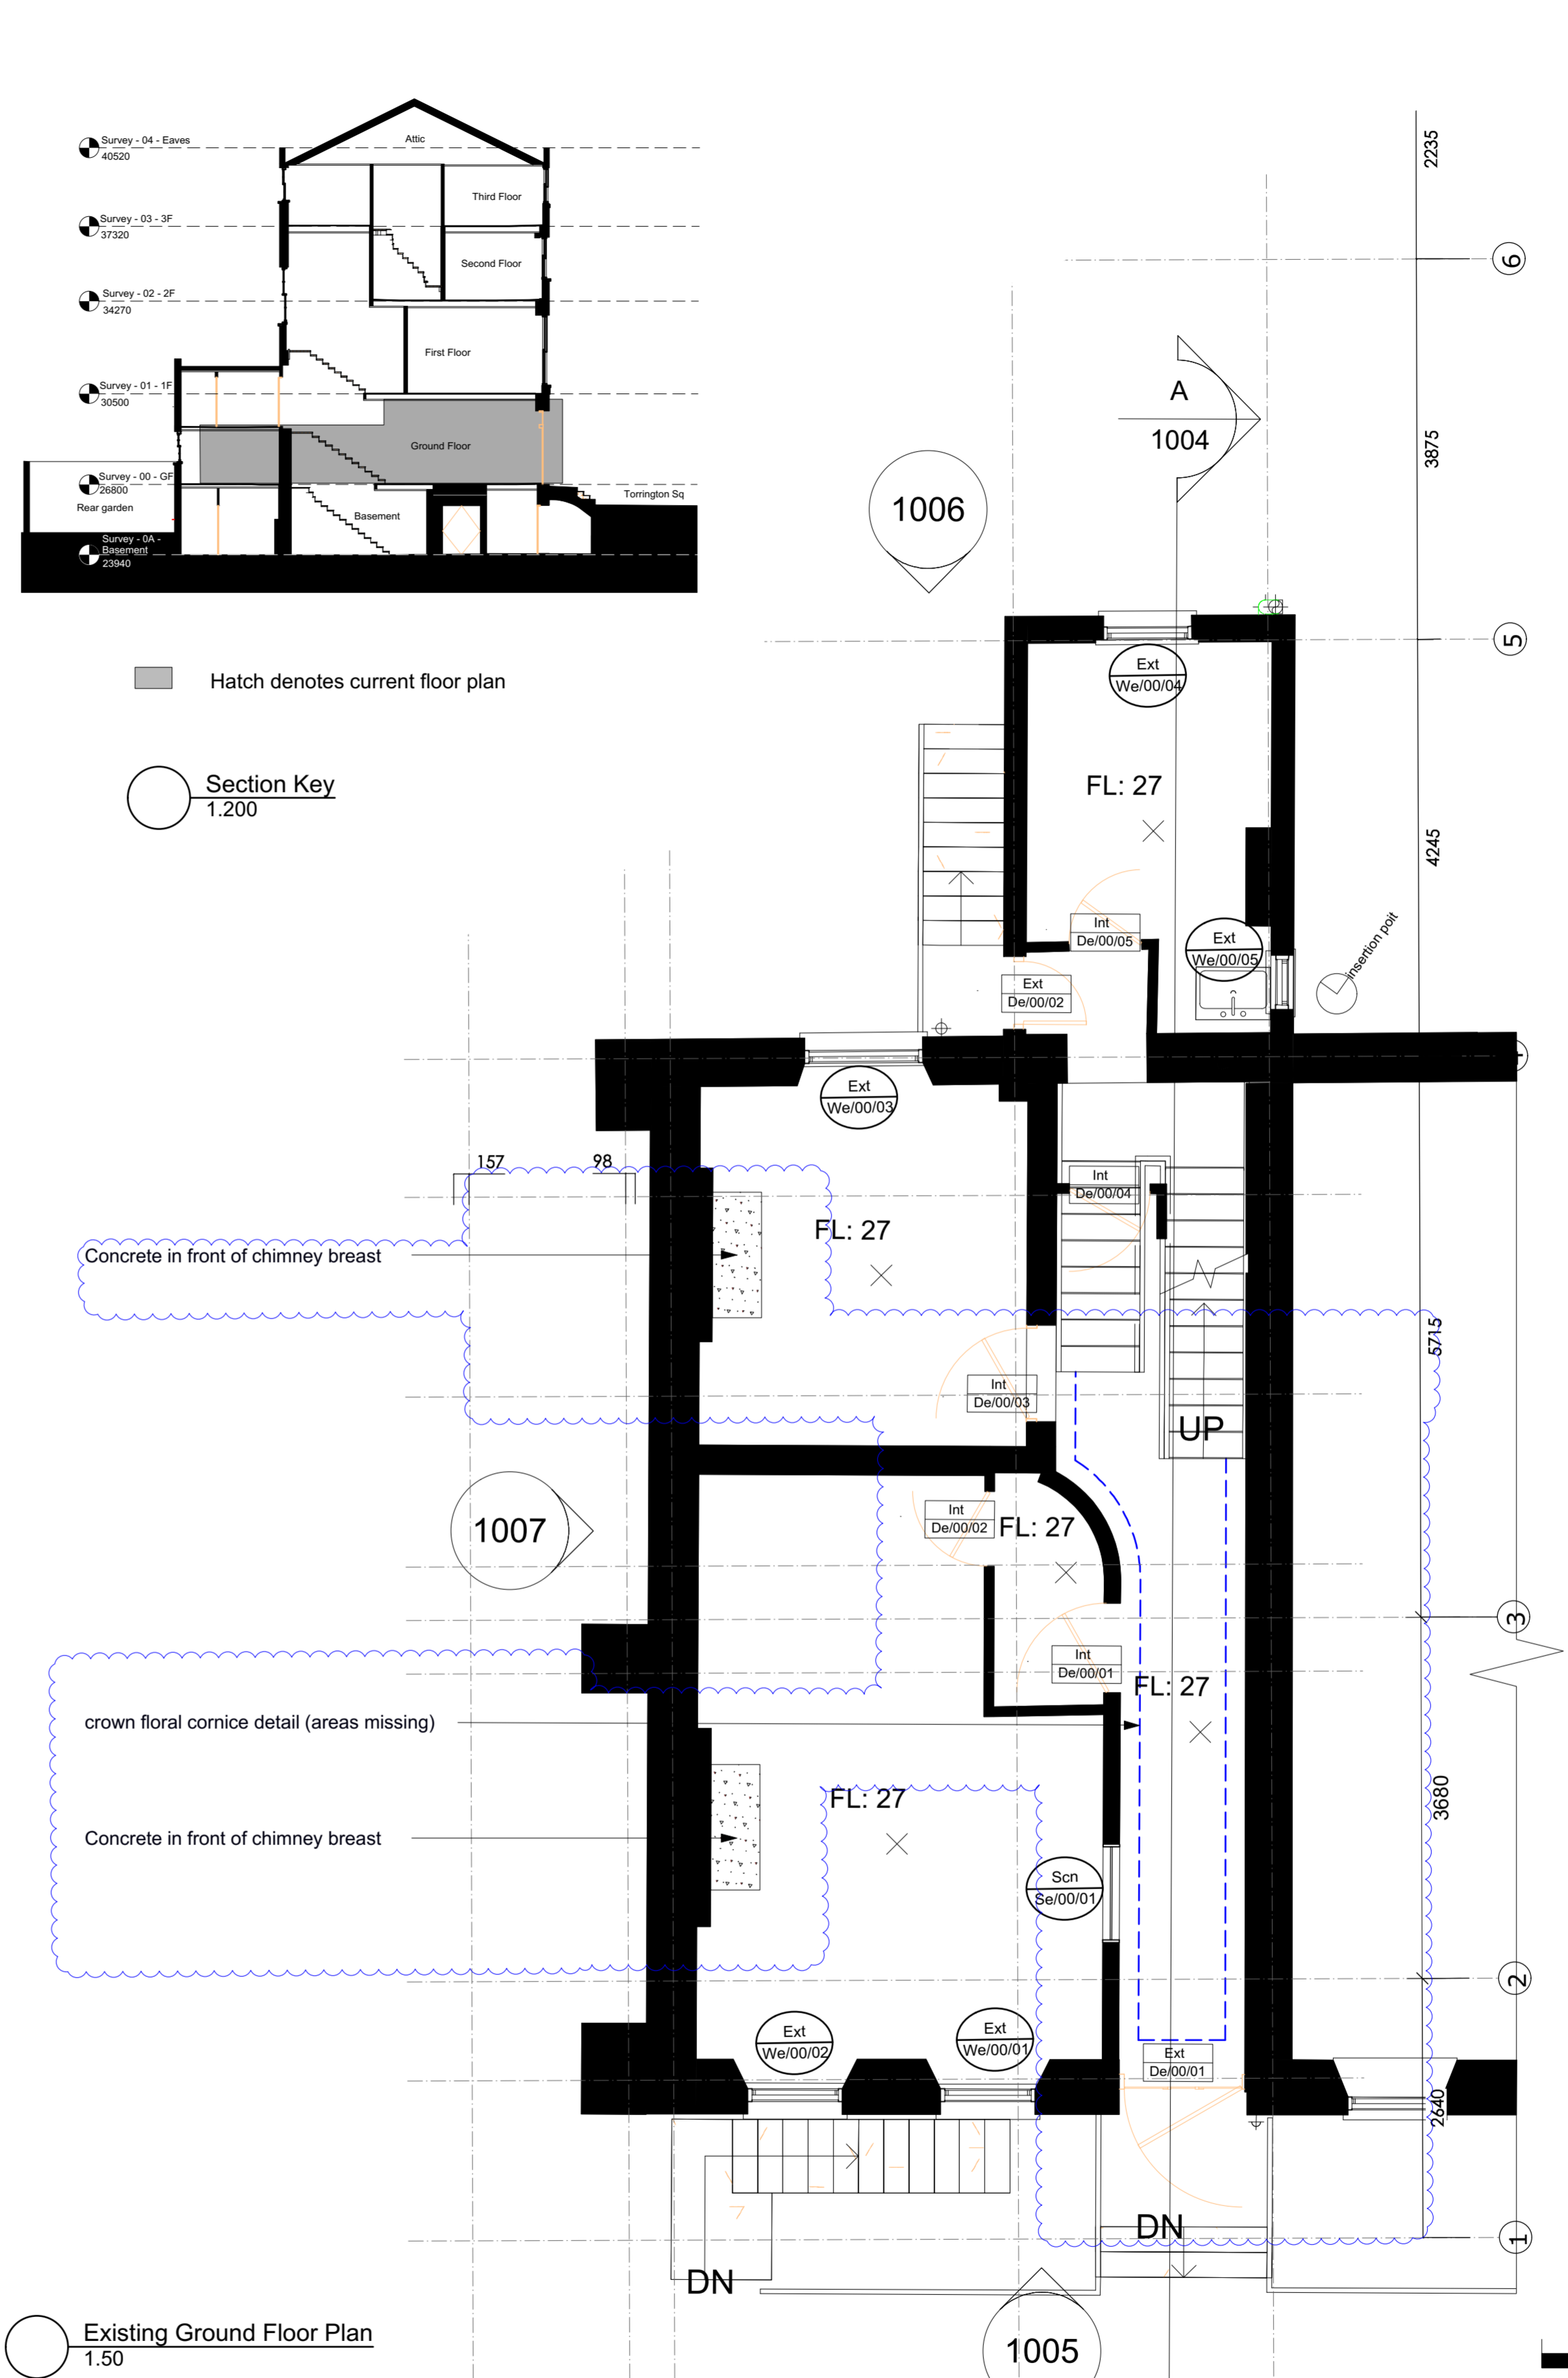

Existing Ground Floor Plan 1.50

 

Revision	Date	Comments
D3 P1	05/03/18	Issue for Information
D3 P2	10/05/18	LOCATION AND CONDITION OF CORNICES ADDED

**A1** © copyright BISSET ADAMS  
 No dimensions are to be scaled from this drawing. The contractor / manufacturer is responsible for checking all dimensions and querying any discrepancies.  
 This drawing is the property of Bisset Adams Ltd.  
 Copyright is reserved by Bisset Adams Ltd. and the drawing is issued on condition that it is not copied, reproduced, retained or disclosed to any unauthorised person, either wholly or in part, without written consent.  
 Do not scale  
 All dimensions to be checked on site

Project Wohl Wolfson Toddler lab  
 32 Torrington Square and Annex  
 Bloomsbury  
 London  
 WC1E7HX  
 Birkbeck University of London

Information Title  
**Existing Basement & Ground Floor Plans**  
 Date 18.03.05 Drawn RP Checked IJ Scale 1:50  
 Project No. BB029 Originator BA Zone Z2 Level B1-00 Type DR Role A Number 1001 Suitability D3 Revision P2

The Cube Building, 17 -21 Wenlock Road, London N1 7GT, United Kingdom  
 T +44 (0)20 7250 0440 | E info@bissetadams.com | www.bissetadams.com