

**DO NOT SCALE FROM THIS DRAWING**

Figured dimensions only are to be taken from this drawing. All dimensions are to be checked on site before any work is put in hand. If in doubt, ask.

All SHH drawings to be read in conjunction with relevant SHH Finishes, Sanitaryware, Lighting & Ironmongery schedules.

Any discrepancies to be highlighted to SHH prior to procurement and in good time.


Copyright © Spence Harris Hogan Limited 2018  
Registered in England & Wales. Registered No. 261 0615  
SHH is the trading name of Spence Harris Hogan Limited

**Legends & Notes:**

**MATERIALS:**

- Brick to match existing / adjacent boundary wall.
- Bond, colour and texture of mortar and pointing to match existing.
- Type of natural stone to match existing. Dressings as per detail.

**1 NEW GATE - NORTH ELEVATION - PROPOSAL**

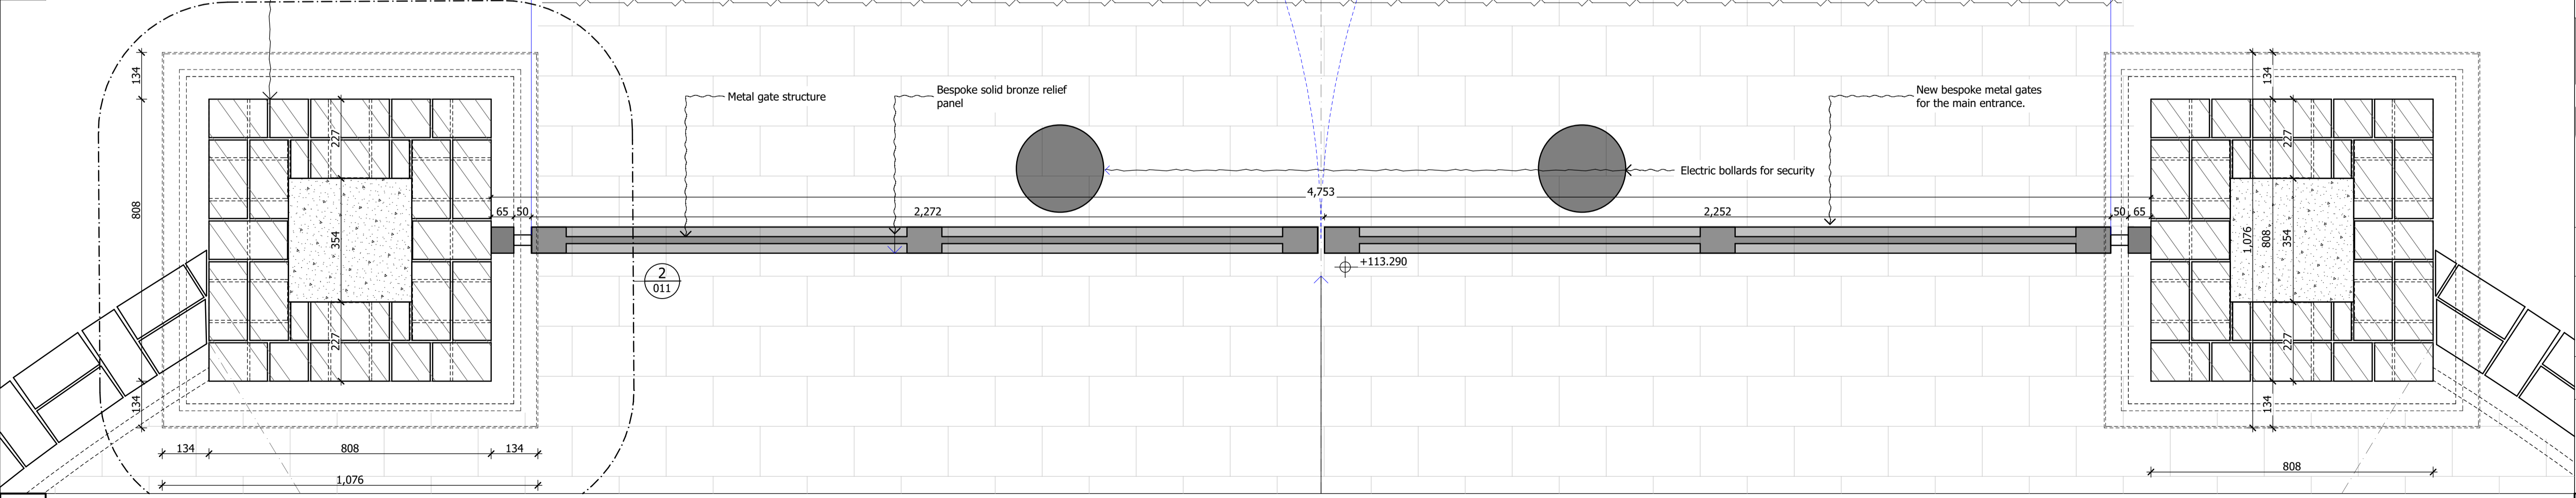

**2 NEW GATE - GROUND FLOOR PLAN - PROPOSAL**

Rev	Date	Descriptor	Athr.
PL01	05.06.2018	Planning Issue	CK

SHH ARCHITECTS | INTERIORS DESIGNERS

RIBA MEMBER

Chartered Practice

1 Vencourt Place, Ravenscourt Park  
Hammersmith, London W6 9NU  
Phone +44 (0) 20 8600 4171 Email info@shh.co.uk  
shh.co.uk

Project:  
**Athlone House**  
Hampstead Lane  
London  
Client:  
Private Client  
Drawing Title:  
New Gate

**New Gate Plan & Elevation**

(Project number/DWG number\_Revision: ) Checked:  
**(817)NG-011\_PL01**