

DO NOT SCALE FROM THIS DRAWING

Figured dimensions only are to be taken from this drawing. All dimensions are to be checked on site before any work is put in hand. If in doubt, ask.

All SHH drawings to be read in conjunction with relevant SHH Finishes, Sanitaryware, Lighting & Ironmongery schedules.

Any discrepancies to be highlighted to SHH prior to procurement and in good time.


Copyright © Spence Harris Hogan Limited 2018
Registered in England & Wales. Registered No. 261 0615
SHH is the trading name of Spence Harris Hogan Limited

Legends & Notes:

MATERIALS:

- Brick to match existing / adjacent boundary wall.
- Bond, colour and texture of mortar and pointing to match existing.
- Type of natural stone to match existing. Dressings as per detail.

1 NEW GATE - GROUND FLOOR PLAN - PROPOSAL

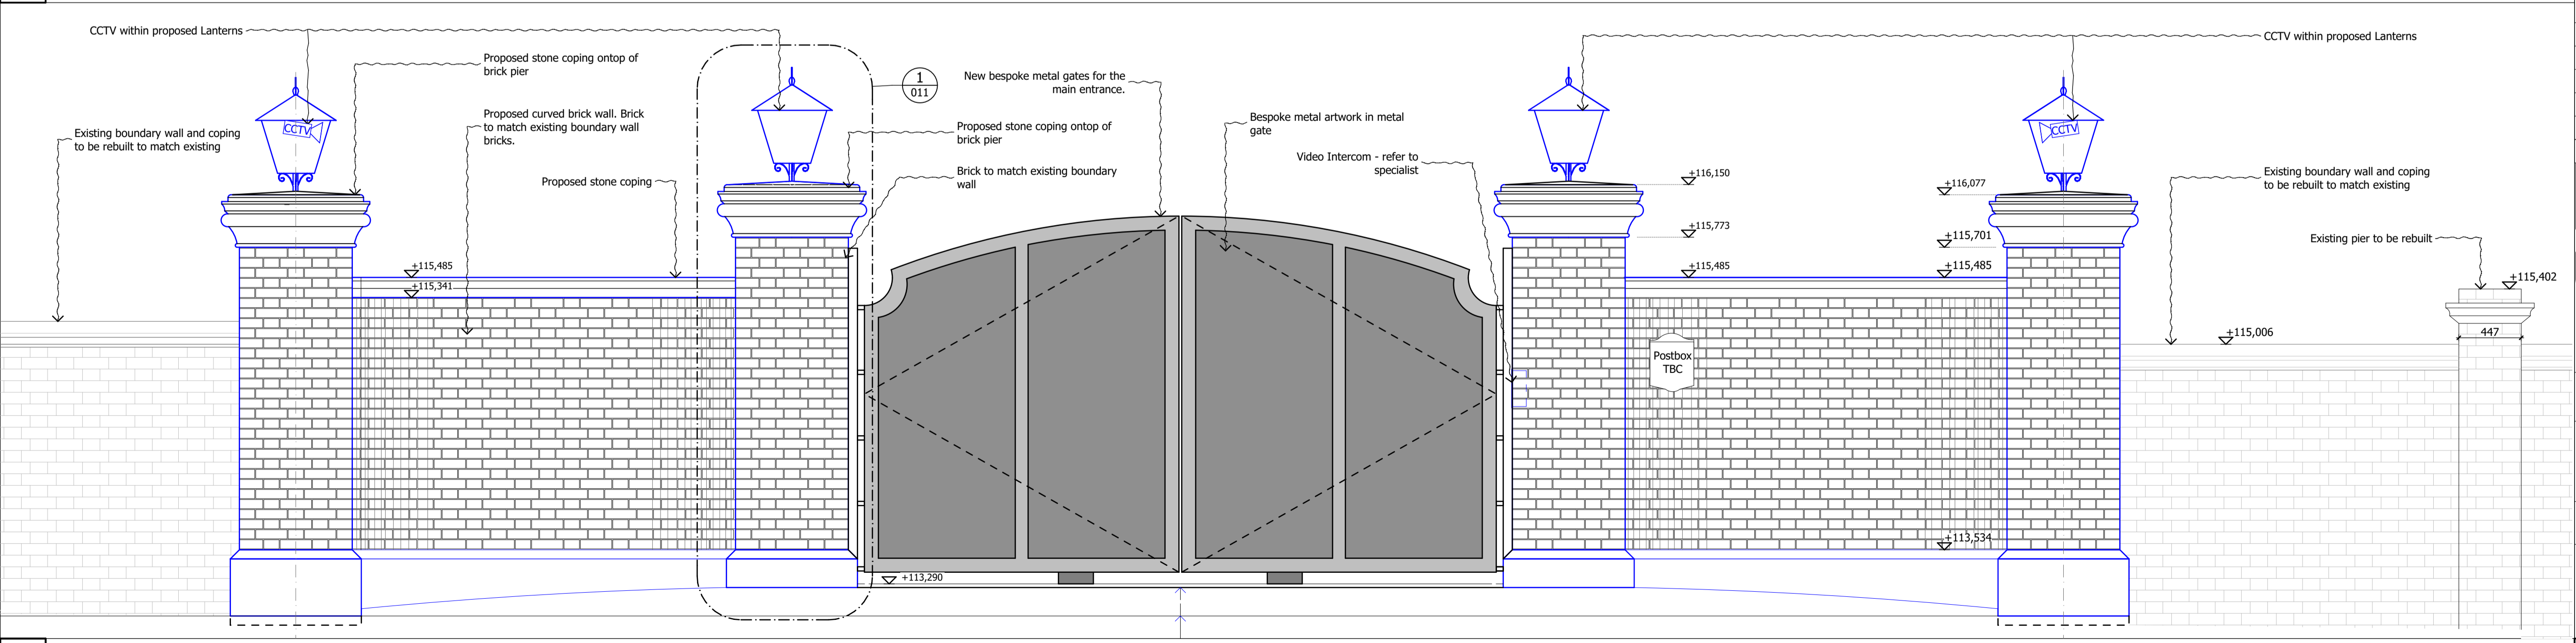

2 NEW GATE - NORTH ELEVATION - PROPOSAL

PL01	05.06.2018	Planning Issue	CK
Rev	Date	Descriptor	Athr.

shh
SHH ARCHITECTS | INTERIORS DESIGNERS
RIBA MEMBER
Chartered Practice

1 Vencourt Place, Ravenscourt Park
Hammersmith, London W6 9NU
Phone: +44 (0) 20 8600 4171 Email: info@shh.co.uk
shh.co.uk

Project:
Athlone House
Hampstead Lane
London
Client:
Private Client
Drawing Title:
New Gate
New Gate Plan & Elevation
(Project number)DWG number_Revision: Checked:
(817)NG-010_PL01