


RADLETT PLACE


NOTE

THIS DRAWING IS TO BE READ IN CONJUNCTION WITH ALL OTHER RELEVANT DRAWINGS AND SPECIFICATIONS


THIS DRAWING HAS BEEN PREPARED FOR IDENTIFICATION PURPOSES ONLY. VERIFICATION OF DRAWN INFORMATION TO BE CARRIED OUT BY CONTRACTOR PRIOR TO OTHER USE. ALL DIMENSIONS TO BE CHECKED ON SITE AND SUCH DIMENSIONS TO BE THE CONTRACTOR'S RESPONSIBILITY. DRAWING ERRORS AND OMISSIONS TO BE REPORTED TO THE CONTRACT ADMINISTRATOR.

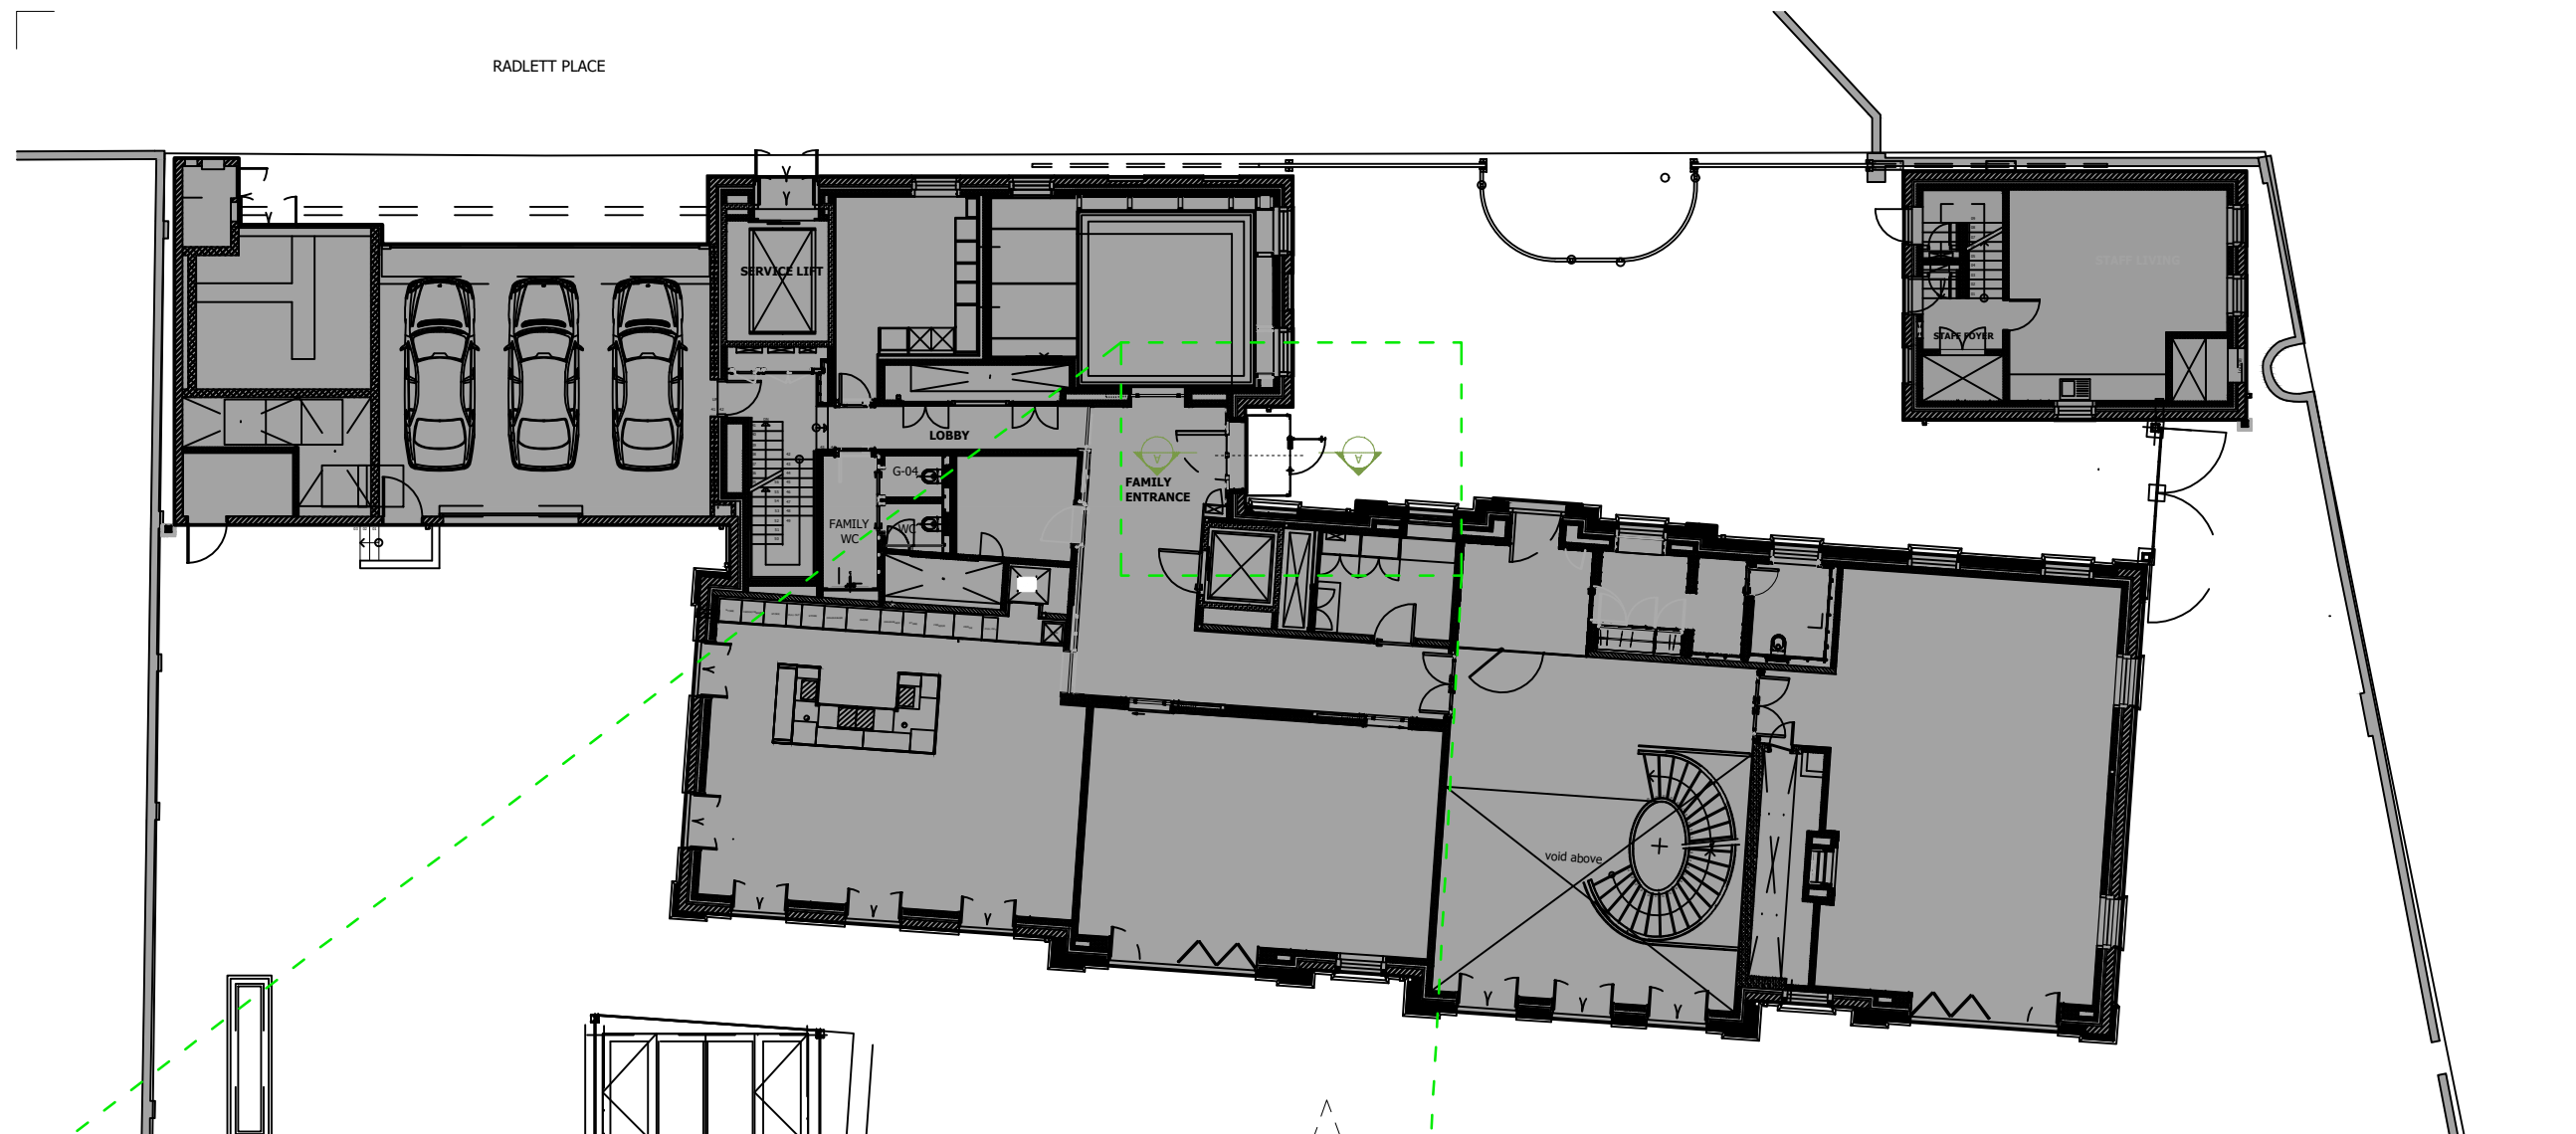

Ground floor plan - 1:200

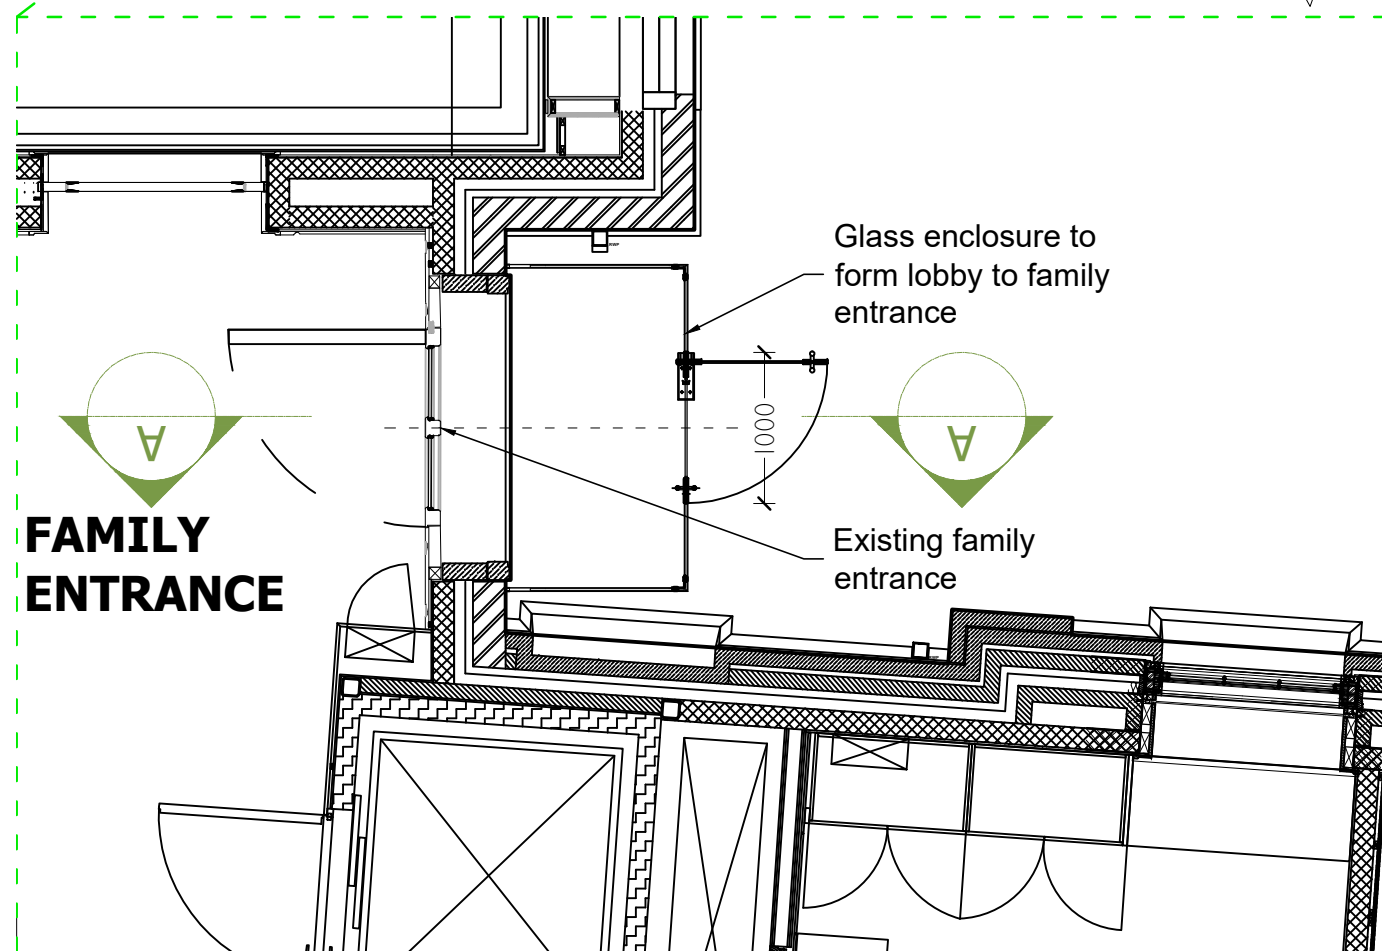

Part Ground floor plan - 1:50

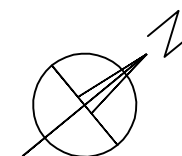

SCALE 1:50 - metres



REVISION	DATE

Evelegh Designs

rupert@eveleghdesigns.co.uk
jocelyn@eveleghdesigns.co.uk
tel 07722 830254

project	no
1 RADLETT PLACE	18/09
LONDON NW8 6BT	
drawing	no
PROPOSED GROUND FLOOR	GA 02
PLAN	

scale	date	drawn	checked
1:50@A3	30.05.18	RE	JLE

PLANNING