


PROPOSED SHOPFRONT - PLAN
scale 1:50



PROPOSED SHOPFRONT - FRONT VIEW
scale 1:50

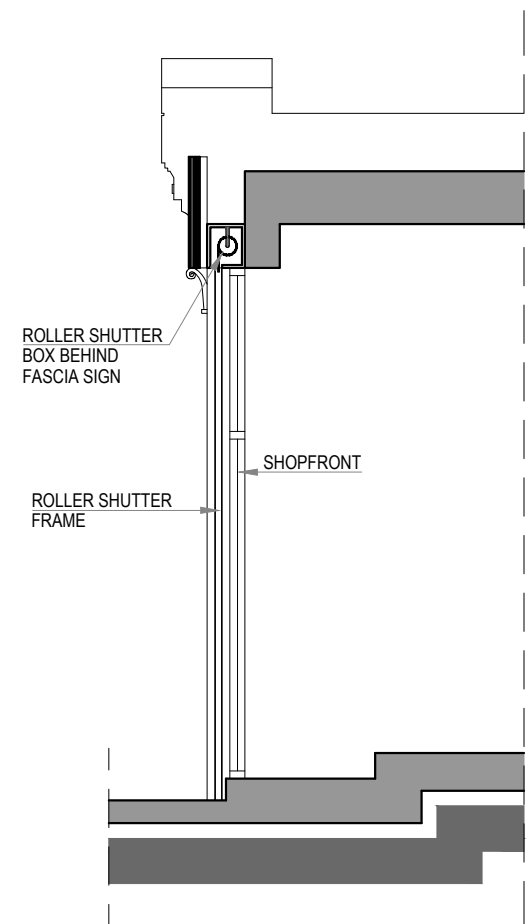

PROPOSED SHOPFRONT - SECTION VIEW
scale 1:50



scale 1:50

- Notes
- 1- This drawing is not for construction
 - 2- All Dimension are in millimeters
 - 3- Dimensions are not to be scaled directly from drawings
 - 4- All dimensions are to be checked on site and the Architect is to be inform of any discrepancies before construction commences
 - 5- All references to drawings refer to current revision of that drawing
 - 6- The Copyright of this drawing belongs to Archpl Ltd.

Rev.	Date	Revisions
FOR PLANNING		
 ARCH ARCHITECTURAL DESIGN STUDIO 33B Grand Parade, Green Lanes, Haringey, London, N4 1LG Tel: 0208 809 2320 - 0784241 0527 Web: www.archpl.co.uk		
Client Mr. Emre Kubilay		Revision -
Project 82 Camden High Street NW1 0LT		
Scale 1/50@A3	Date 06/2018	
Drawn By VC	Checked By AEC	
Project No. 18005	Drawing No. A103	
Drawing title Proposed Plan, Front Elevation and Section		