


NOTES

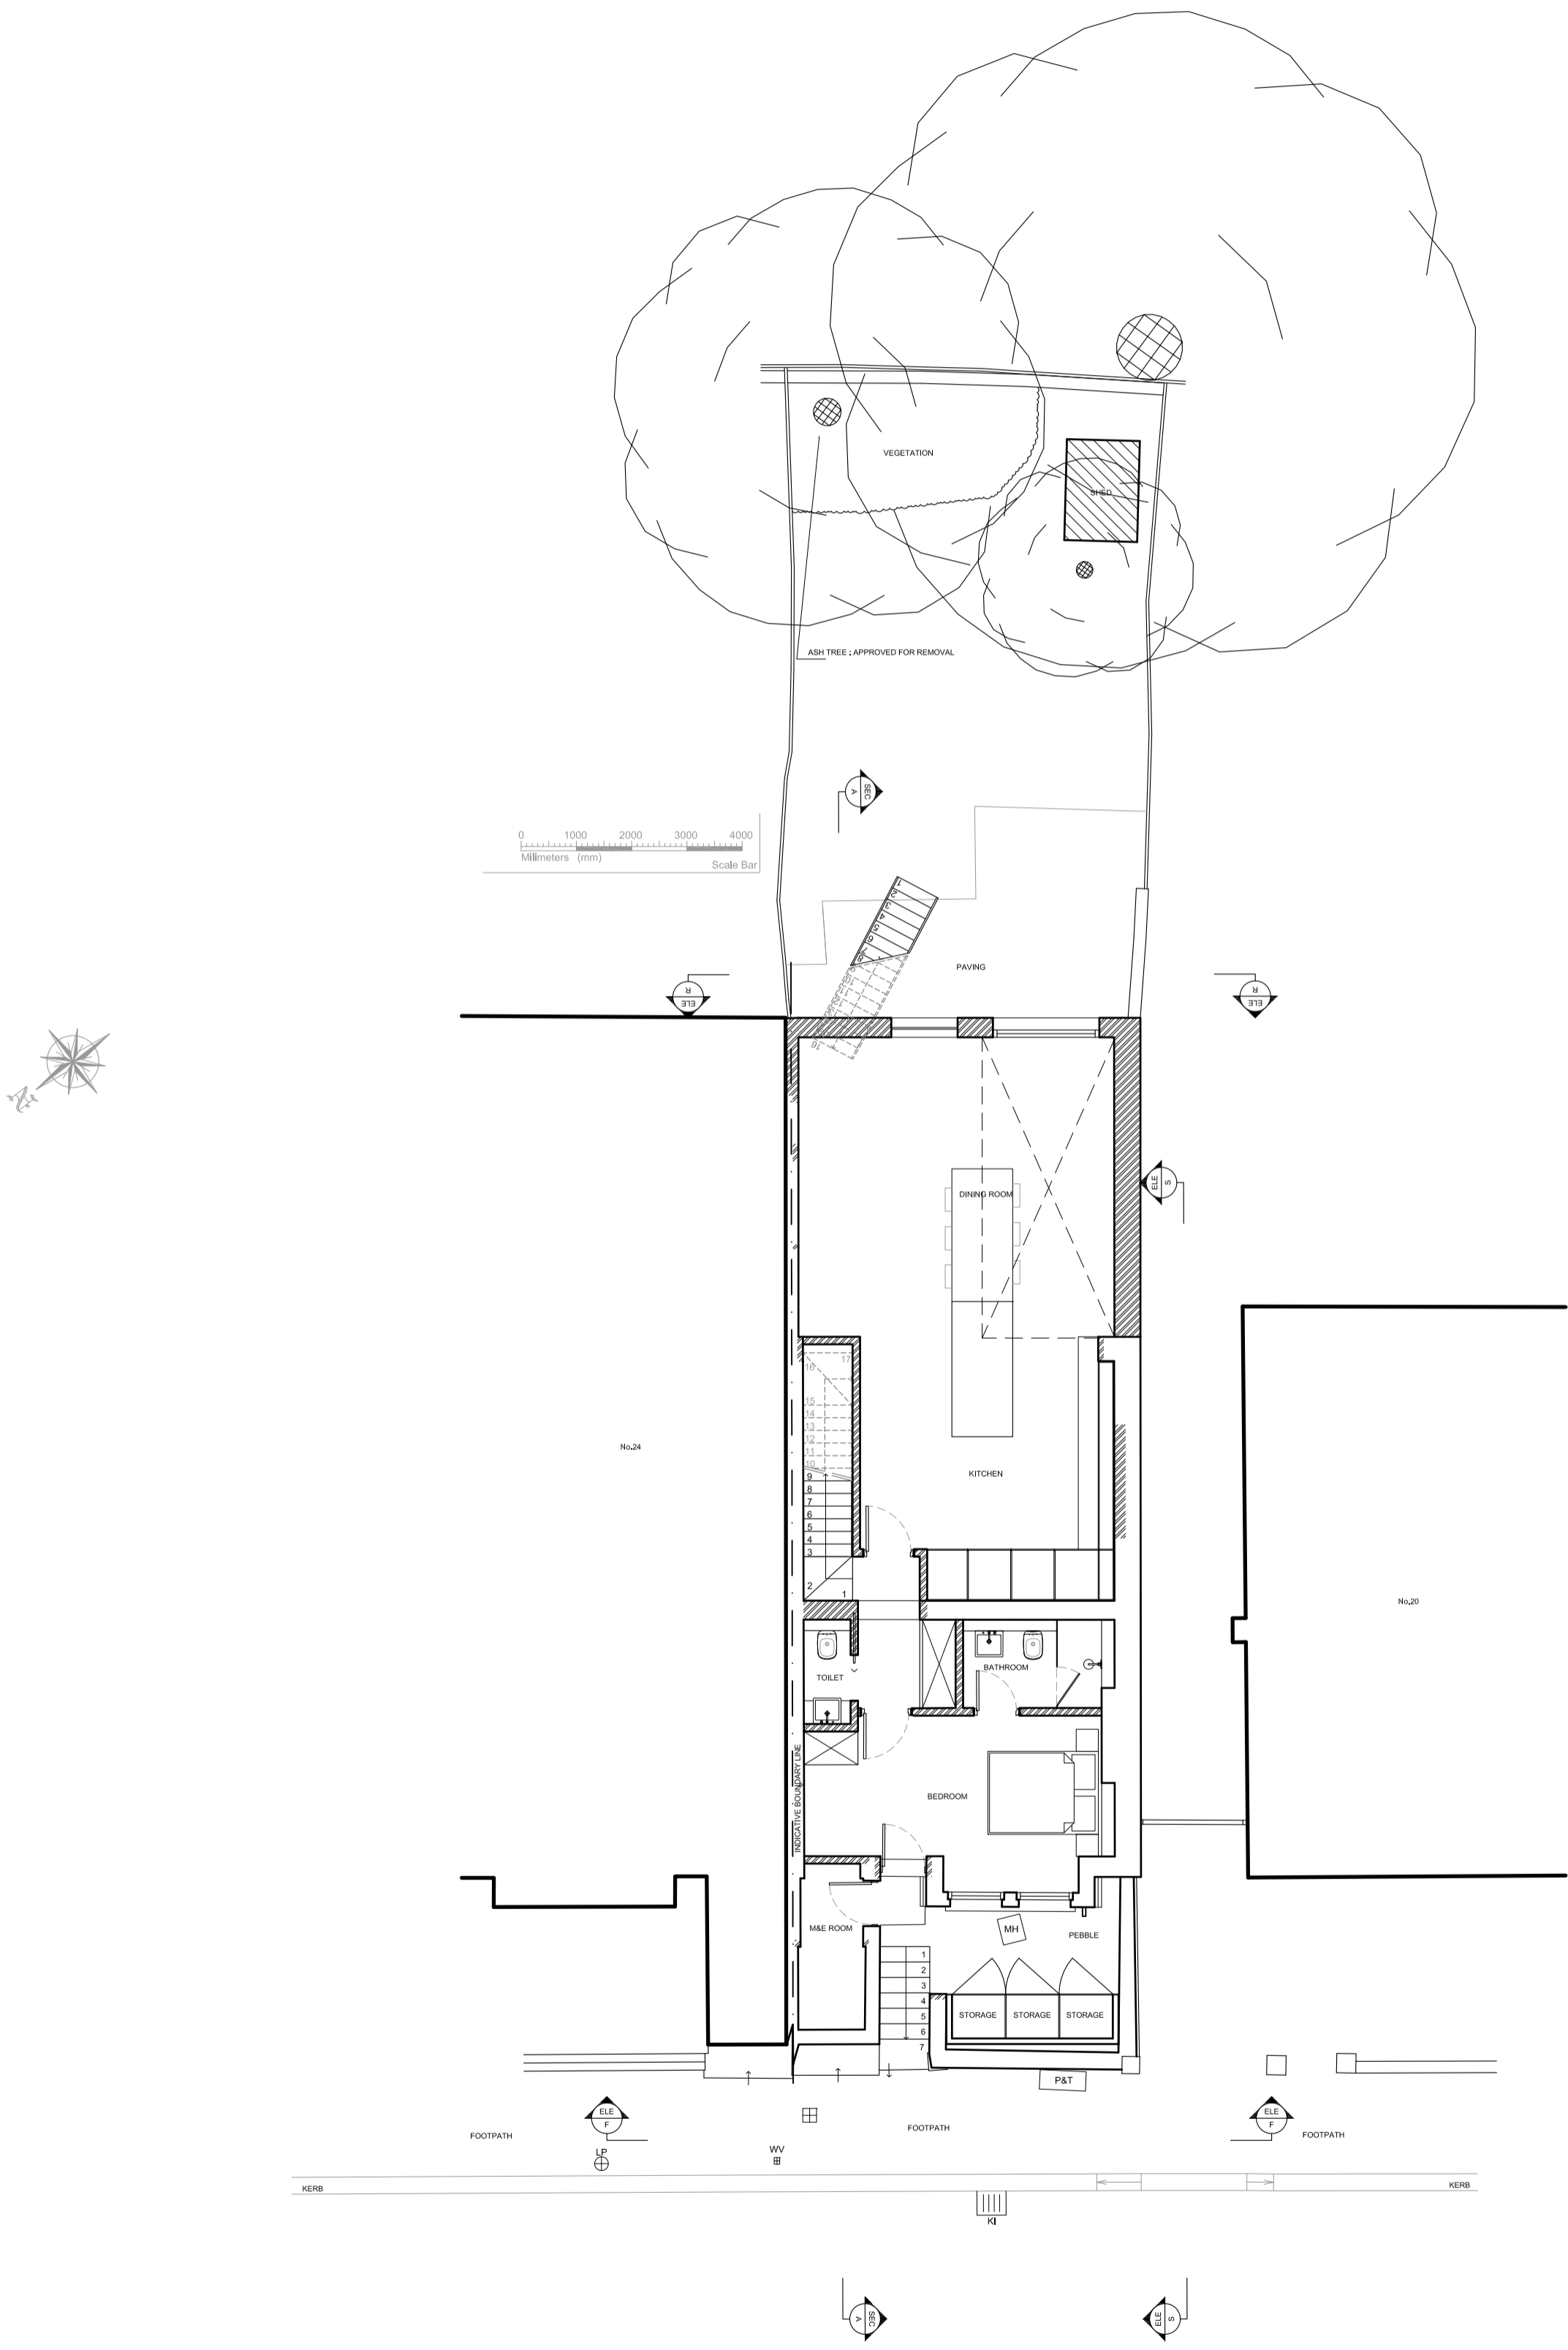

22 PILGRIMS LANE,
 NW3 1SN

PROPOSED SITE PLAN

DWG No: 22PL_P100A



SCALE: 1:100 @ A2

DATE: JULY 2017



48 PARKHILL ROAD, LONDON NW3 2YP
 TEL 020 7482 4420 - FAX 020 7482 4186
 MAIL@BELSIZEARCHITECTS.COM

© COPYRIGHT
 NOT TO BE REPRODUCED OR USED
 WITHOUT PERMISSION

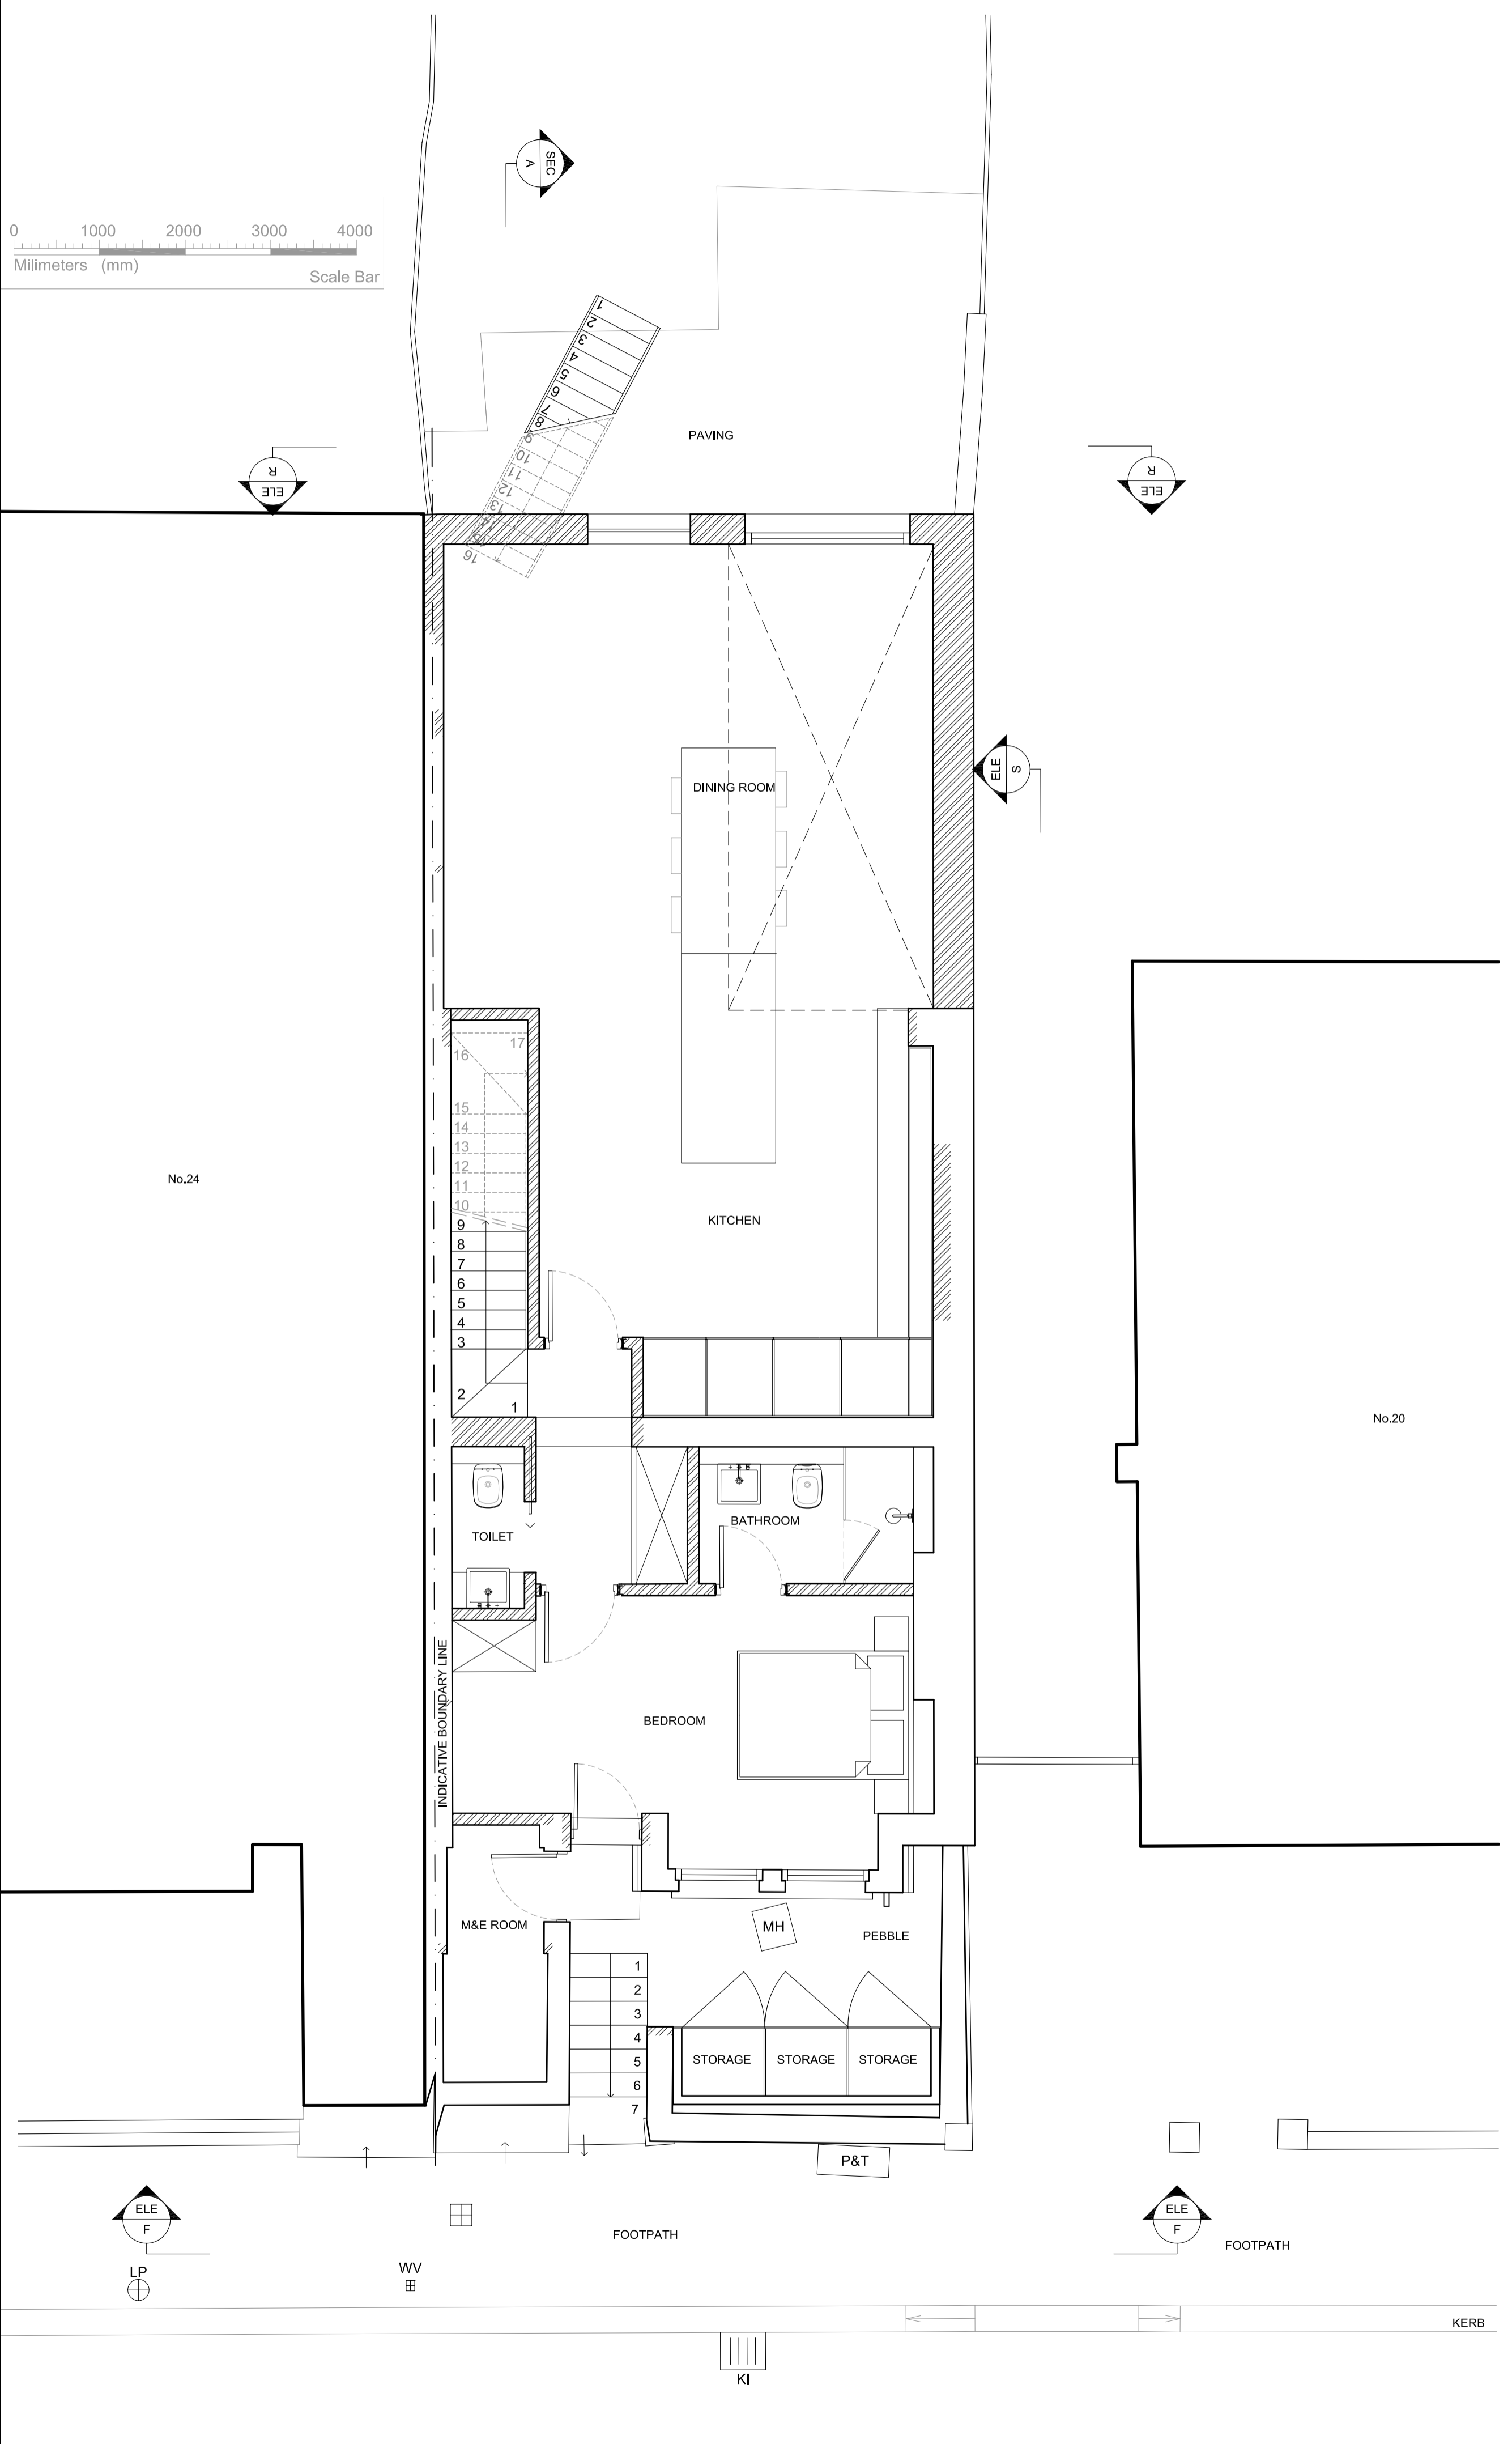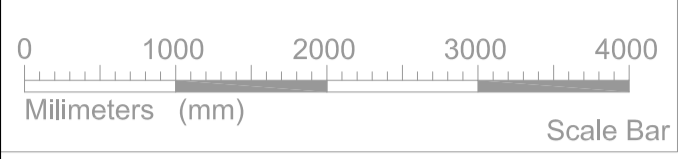

NOTES

22 PILGRIMS LANE,
NW3 1SN

PROPOSED LOWER GROUND
FLOOR PLAN

DWG No: 22PL_P101A

SCALE: 1:50 @ A2

DATE: JULY 2017



helsize
architects

48 PARKHILL ROAD, LONDON NW3 2YP
TEL 020 7482 4420 - FAX 020 7482 4186
MAIL@BELSIZEARCHITECTS.COM

© COPYRIGHT
NOT TO BE REPRODUCED OR USED
WITHOUT PERMISSION

Planning Issue

REVISIONS
18.05.30_REV A
- REAR EXTENSION REVISED.

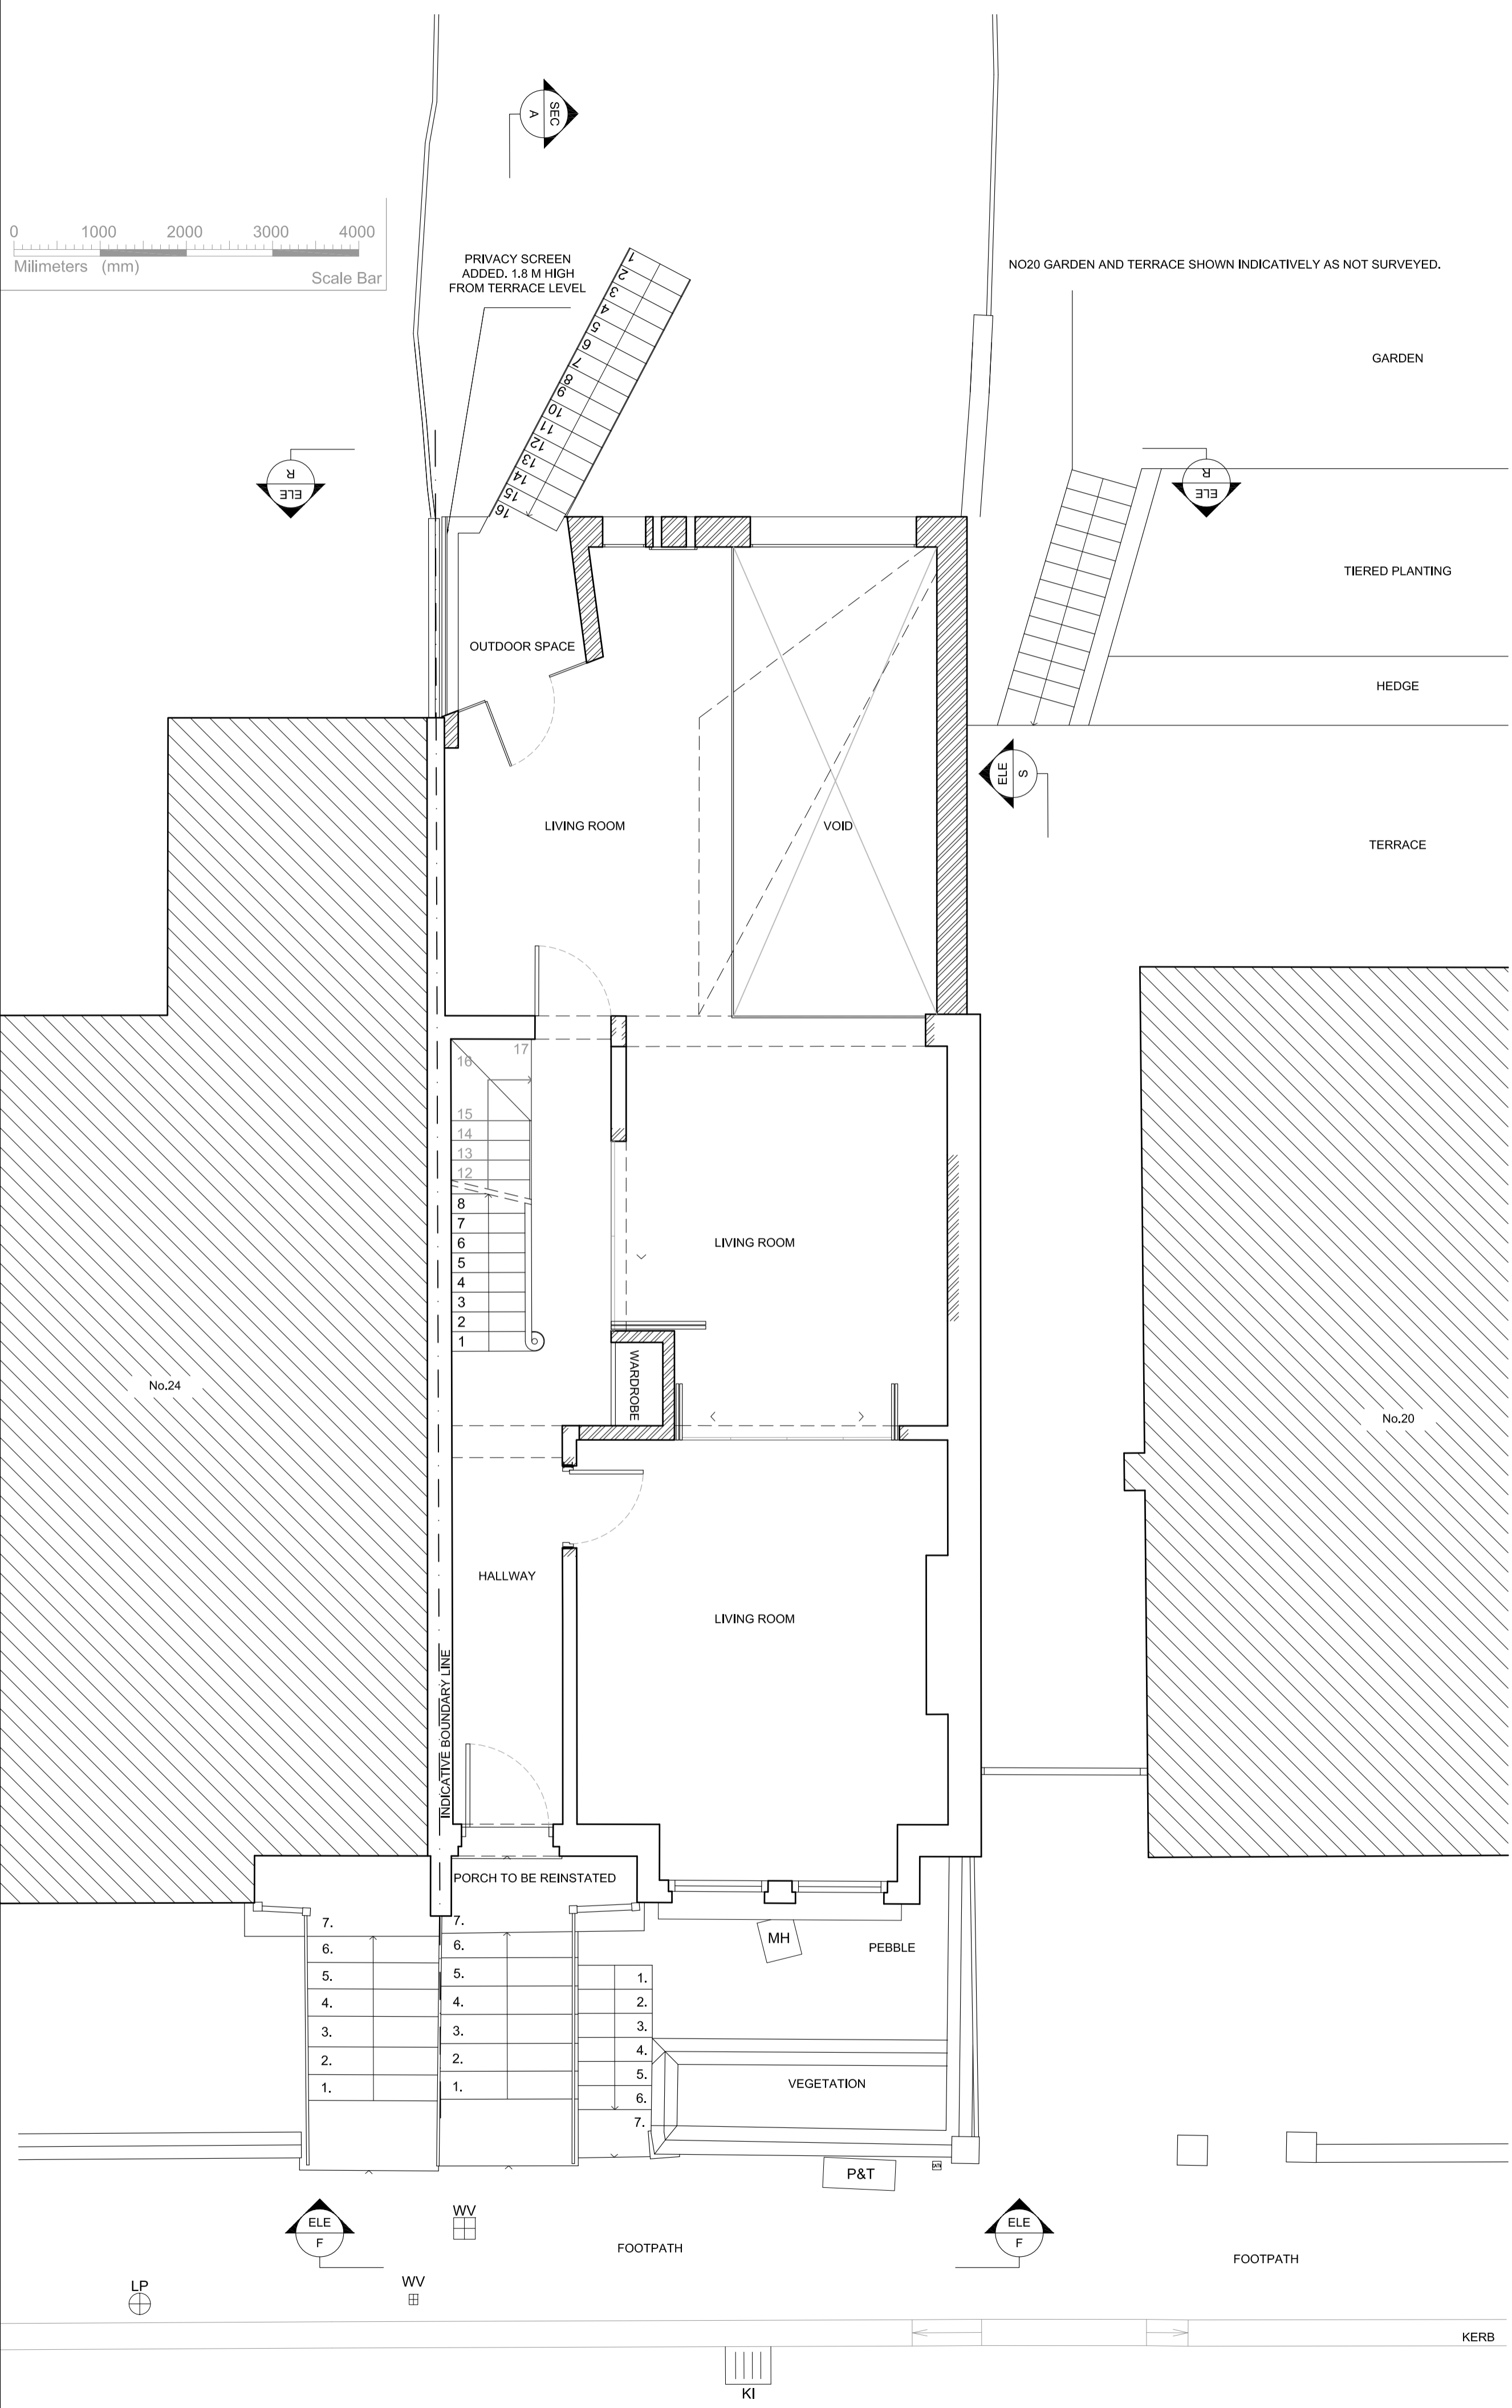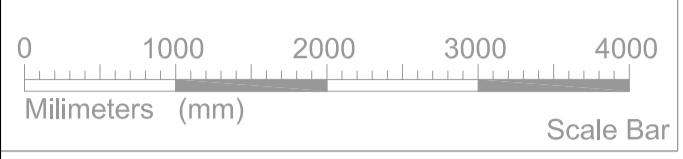

NOTES

22 PILGRIMS LANE,
NW3 1SN
PROPOSED GROUND FLOOR PLAN

DWG No: 22PL_P102A

SCALE: 1:50 @ A2

DATE: JULY 2017





helsize
architects

48 PARKHILL ROAD, LONDON NW3 2YP
TEL 020 7482 4420 - FAX 020 7482 4186
MAIL@BELSIZEARCHITECTS.COM

© COPYRIGHT
NOT TO BE REPRODUCED OR USED
WITHOUT PERMISSION

Planning Issue

REVISIONS
18.05.30_REV A
- REAR EXTENSION REVISED.
- WINDOWS TO CLOSET WING REVISED.

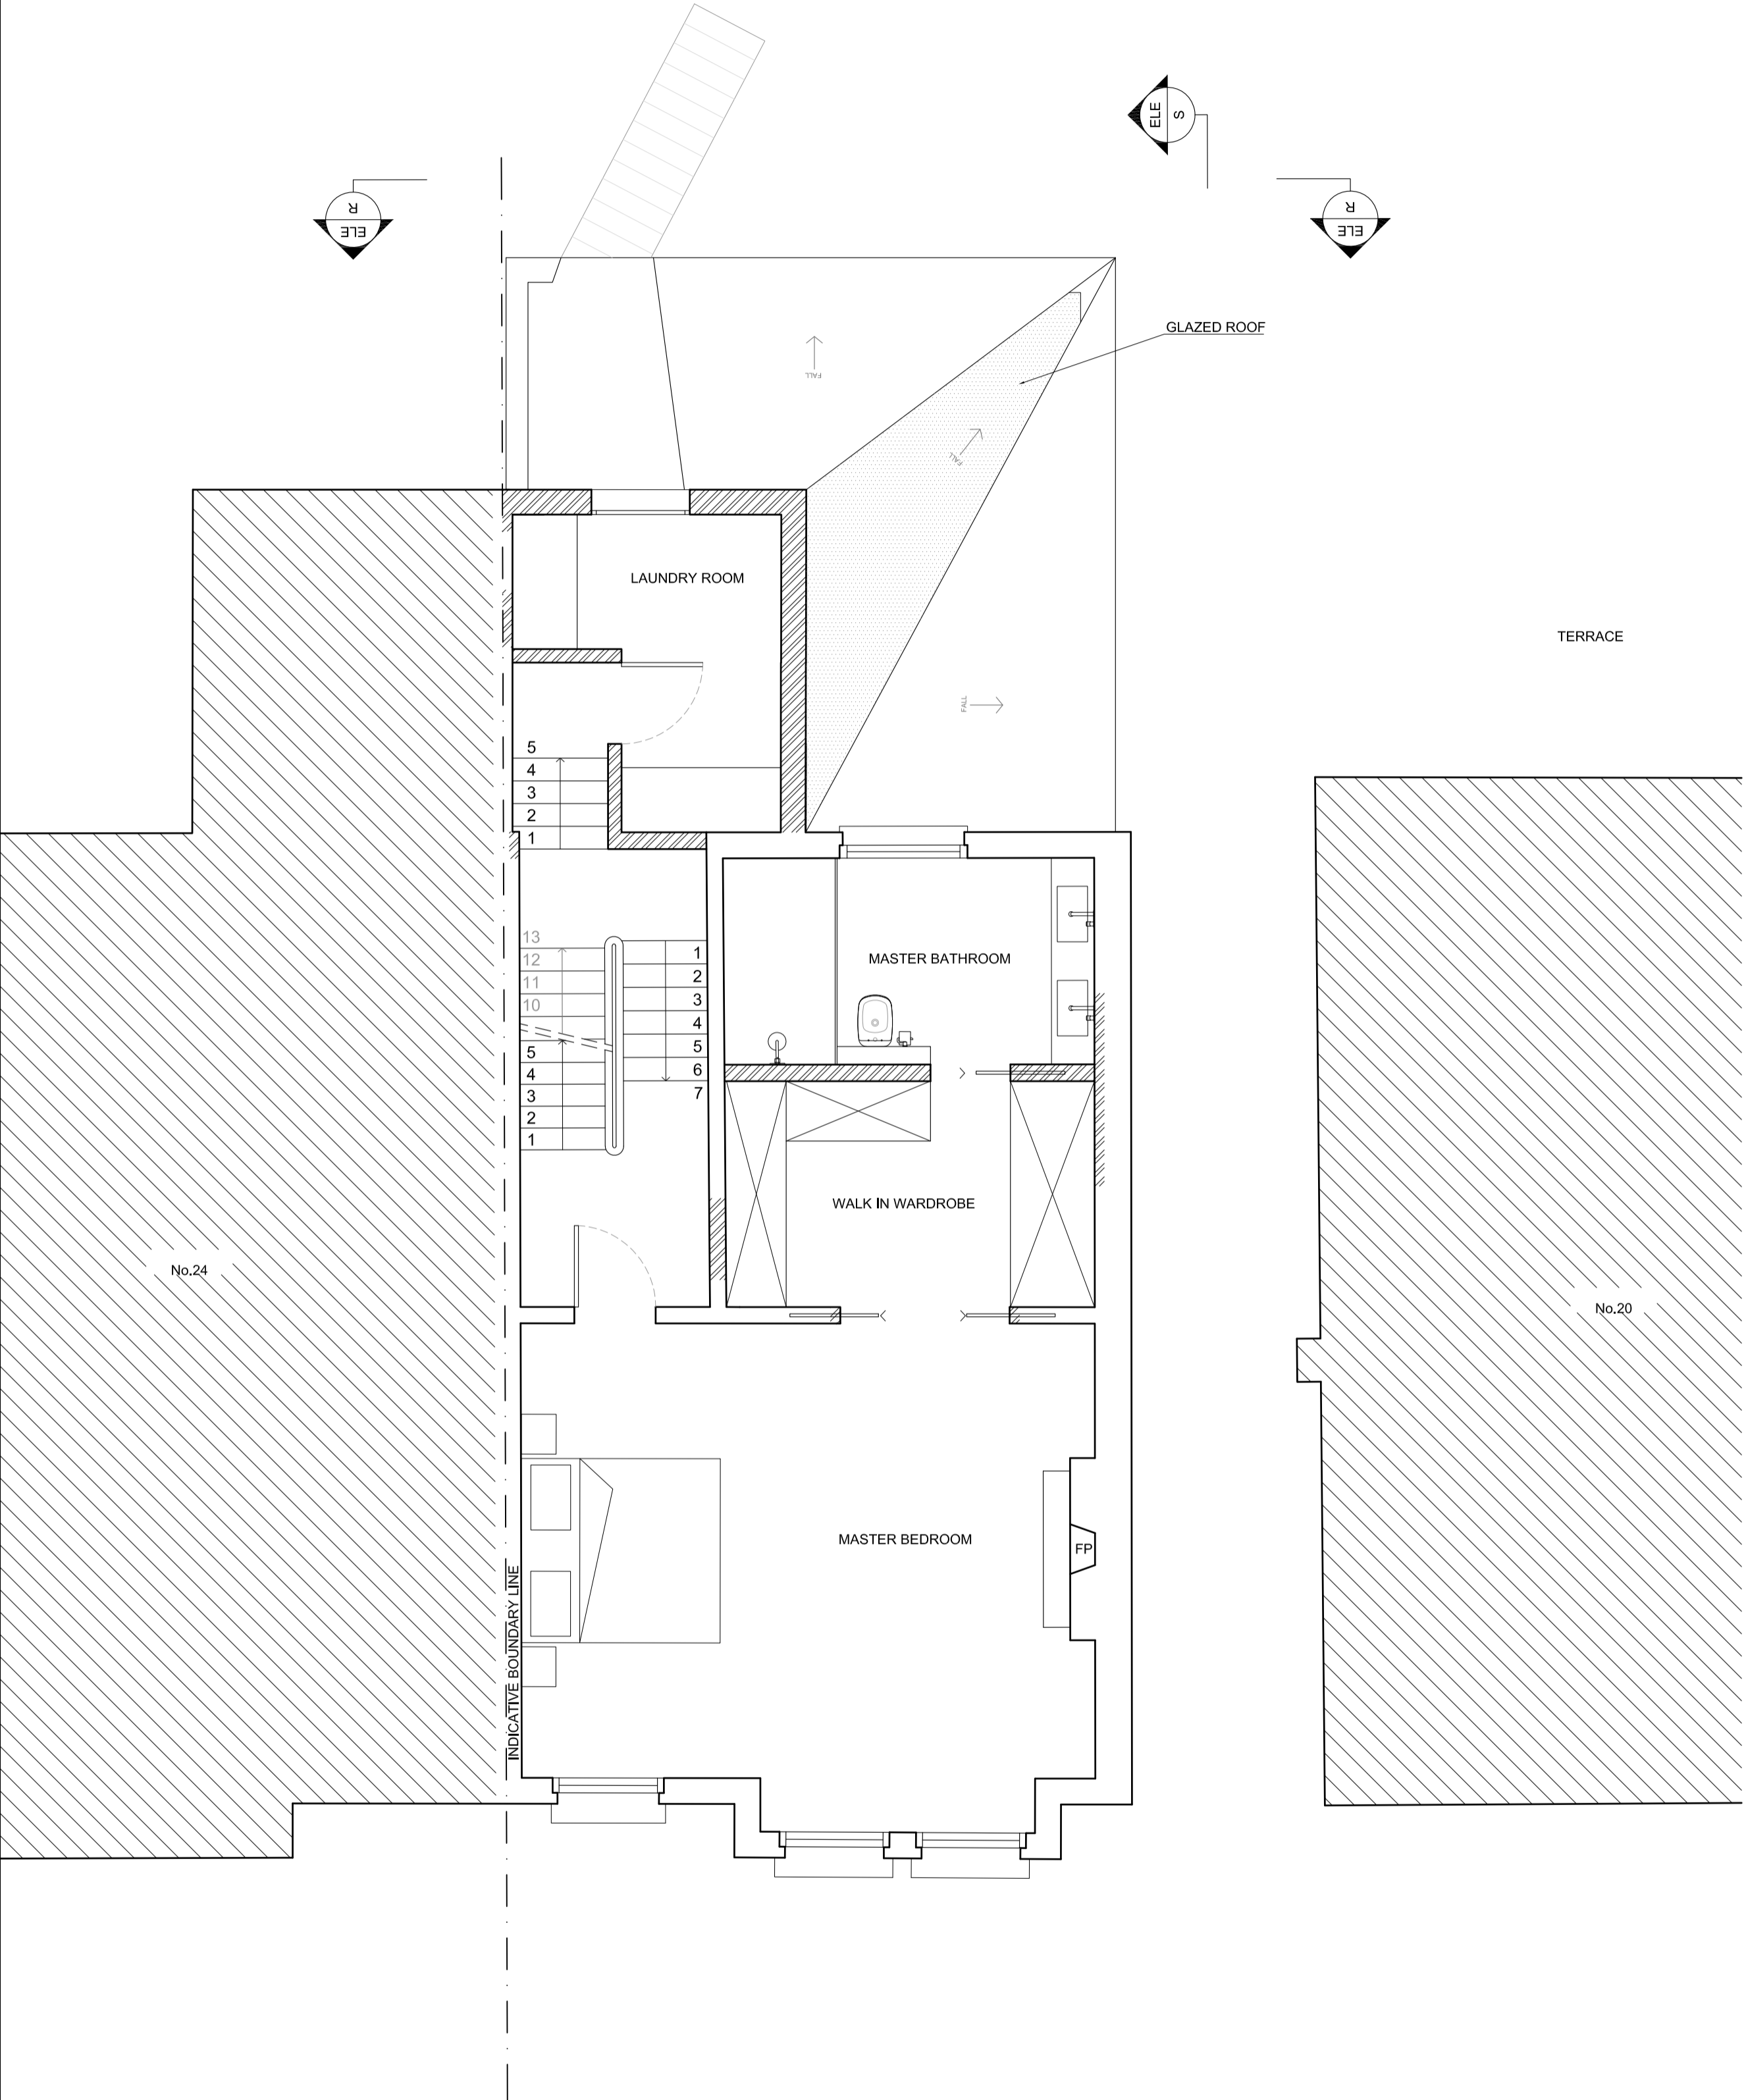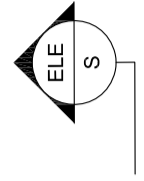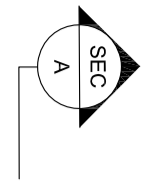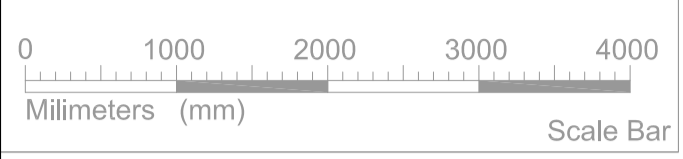

NOTES

22 PILGRIMS LANE,
NW3 1SN

PROPOSED FIRST FLOOR PLAN

DWG No: 22PL_P103A

SCALE: 1:50 @ A2

DATE: JULY 2017











48 PARKHILL ROAD, LONDON NW3 2YP
TEL 020 7482 4420 - FAX 020 7482 4186
MAIL@BELSIZEARCHITECTS.COM

© COPYRIGHT
NOT TO BE REPRODUCED OR USED
WITHOUT PERMISSION

Planning Issue

REVISIONS
18.05.30_REV A
- REAR EXTENSION REVISED.
- WINDOWS TO CLOSET WING
REVISED.

NOTES

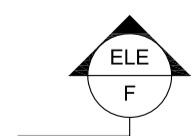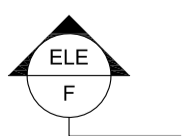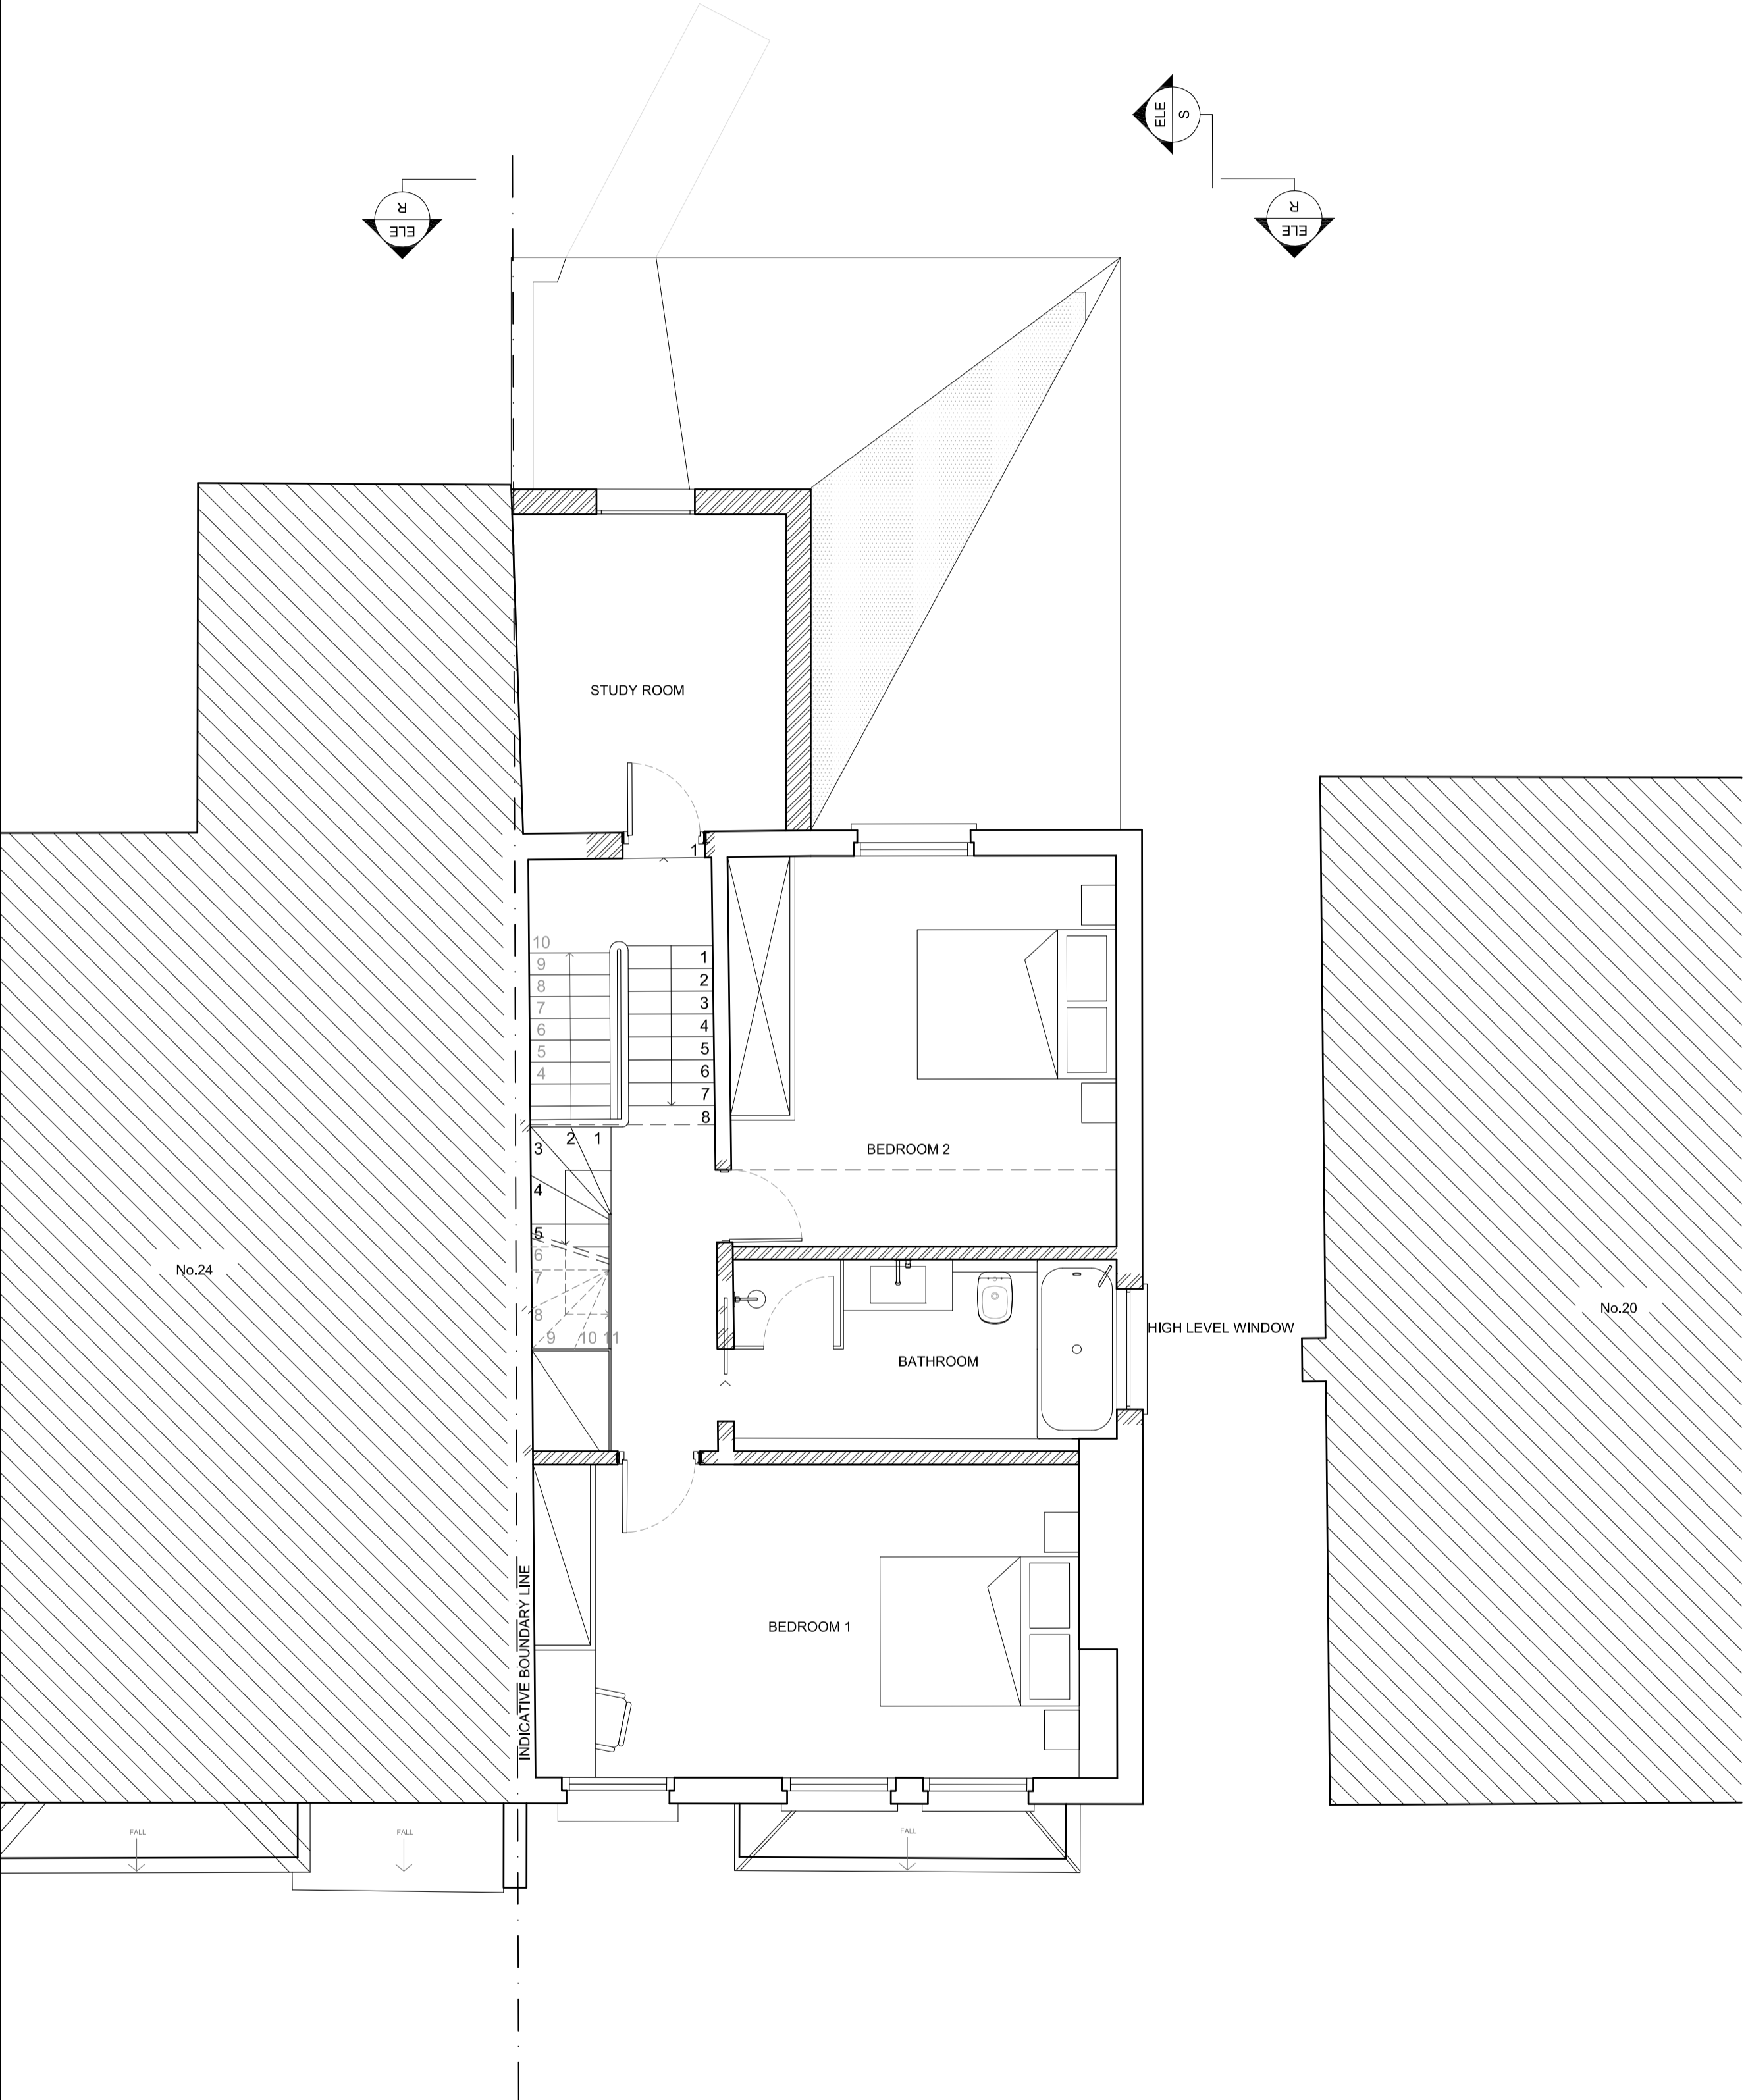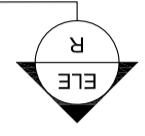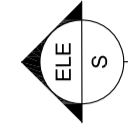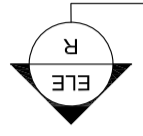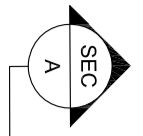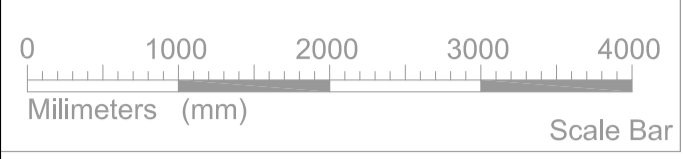

22 PILGRIMS LANE,
NW3 1SN

PROPOSED SECOND FLOOR PLAN

DWG No: 22PL_P104A

SCALE: 1:50 @ A2



DATE: JULY 2017

helsize
architects

48 PARKHILL ROAD, LONDON NW3 2YP
TEL 020 7482 4420 - FAX 020 7482 4186
MAIL@BELSIZEARCHITECTS.COM

© COPYRIGHT
NOT TO BE REPRODUCED OR USED
WITHOUT PERMISSION

REVISIONS
18.05.30_REV A
- REAR EXTENSION REVISED.
- DORMER WINDOWS REVISED.

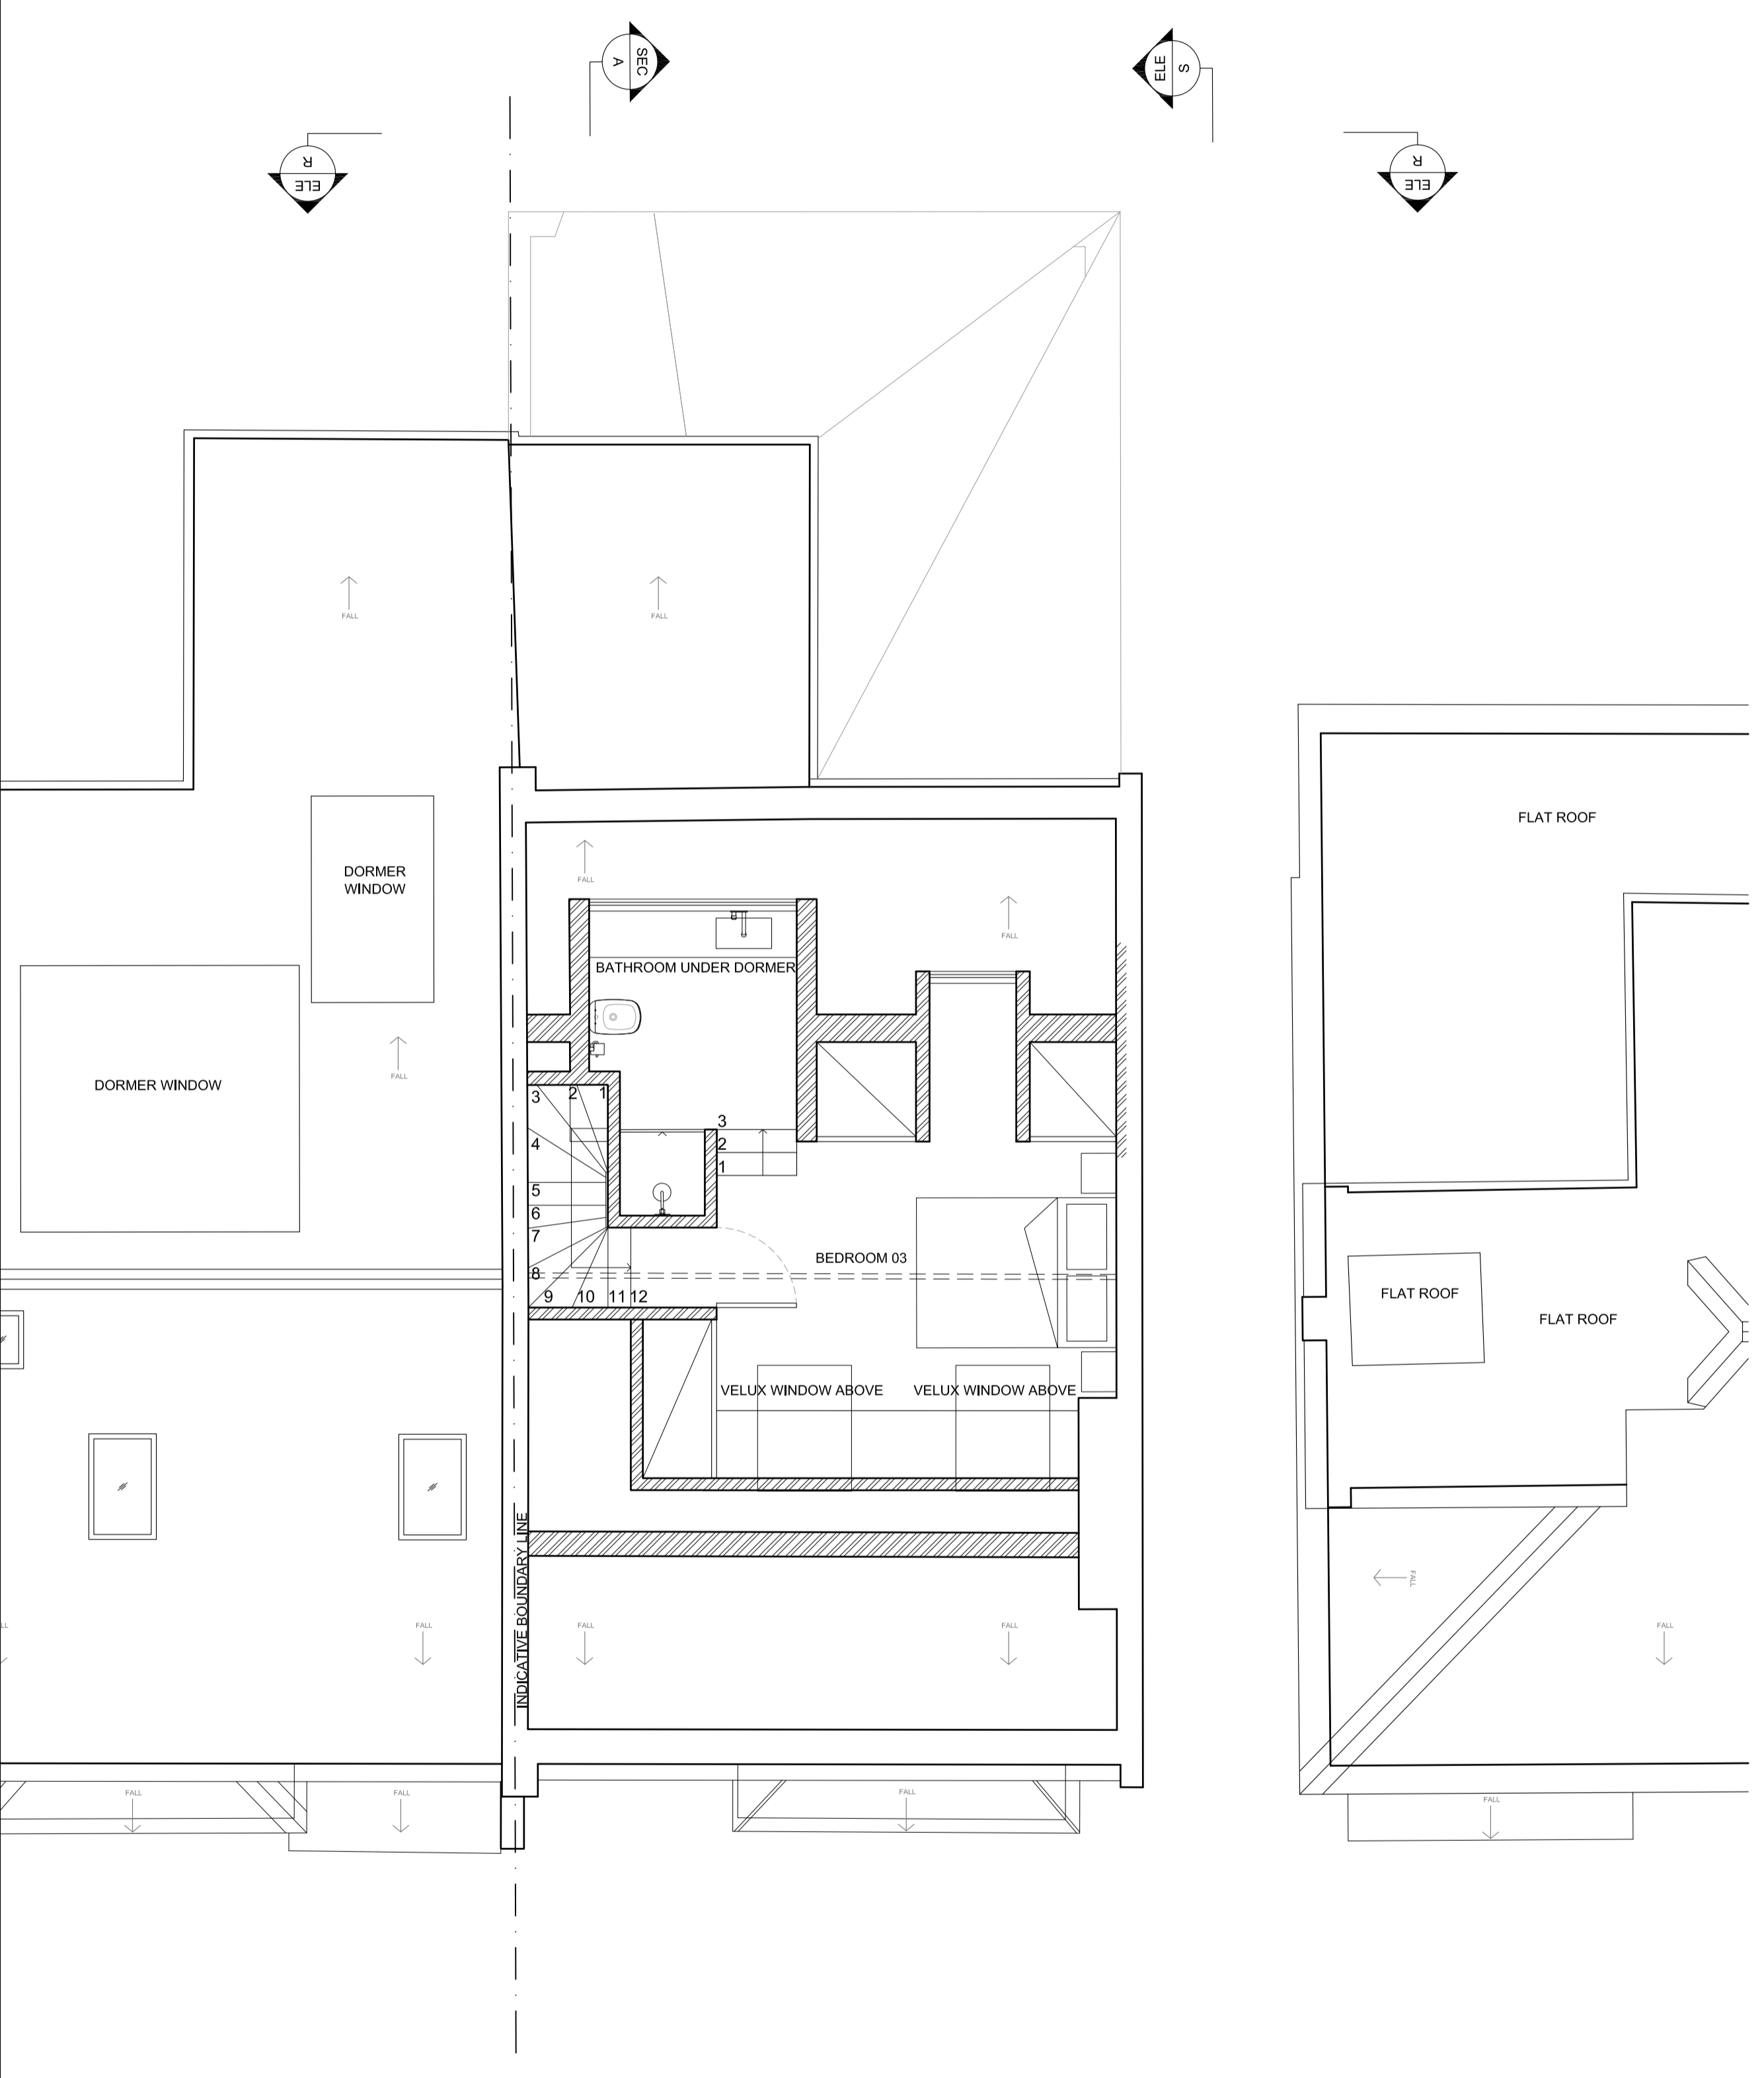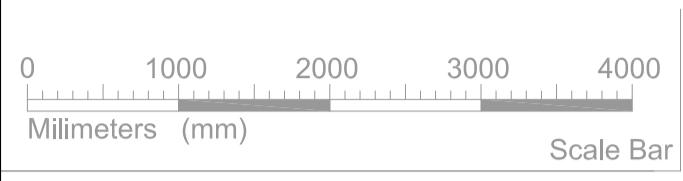

NOTES

22 PILGRIMS LANE,
NW3 1SN

PROPOSED ATTIC

DWG No: 22PL_P105A

SCALE: 1:50 @ A2



DATE: JULY 2017



48 PARKHILL ROAD, LONDON NW3 2YP
TEL 020 7482 4420 - FAX 020 7482 4186
MAIL@BELSIZEARCHITECTS.COM

© COPYRIGHT
NOT TO BE REPRODUCED OR USED
WITHOUT PERMISSION

REVISIONS
18.05.30_REV A
- REAR EXTENSION REVISED.
- DORMER WINDOWS REVISED.

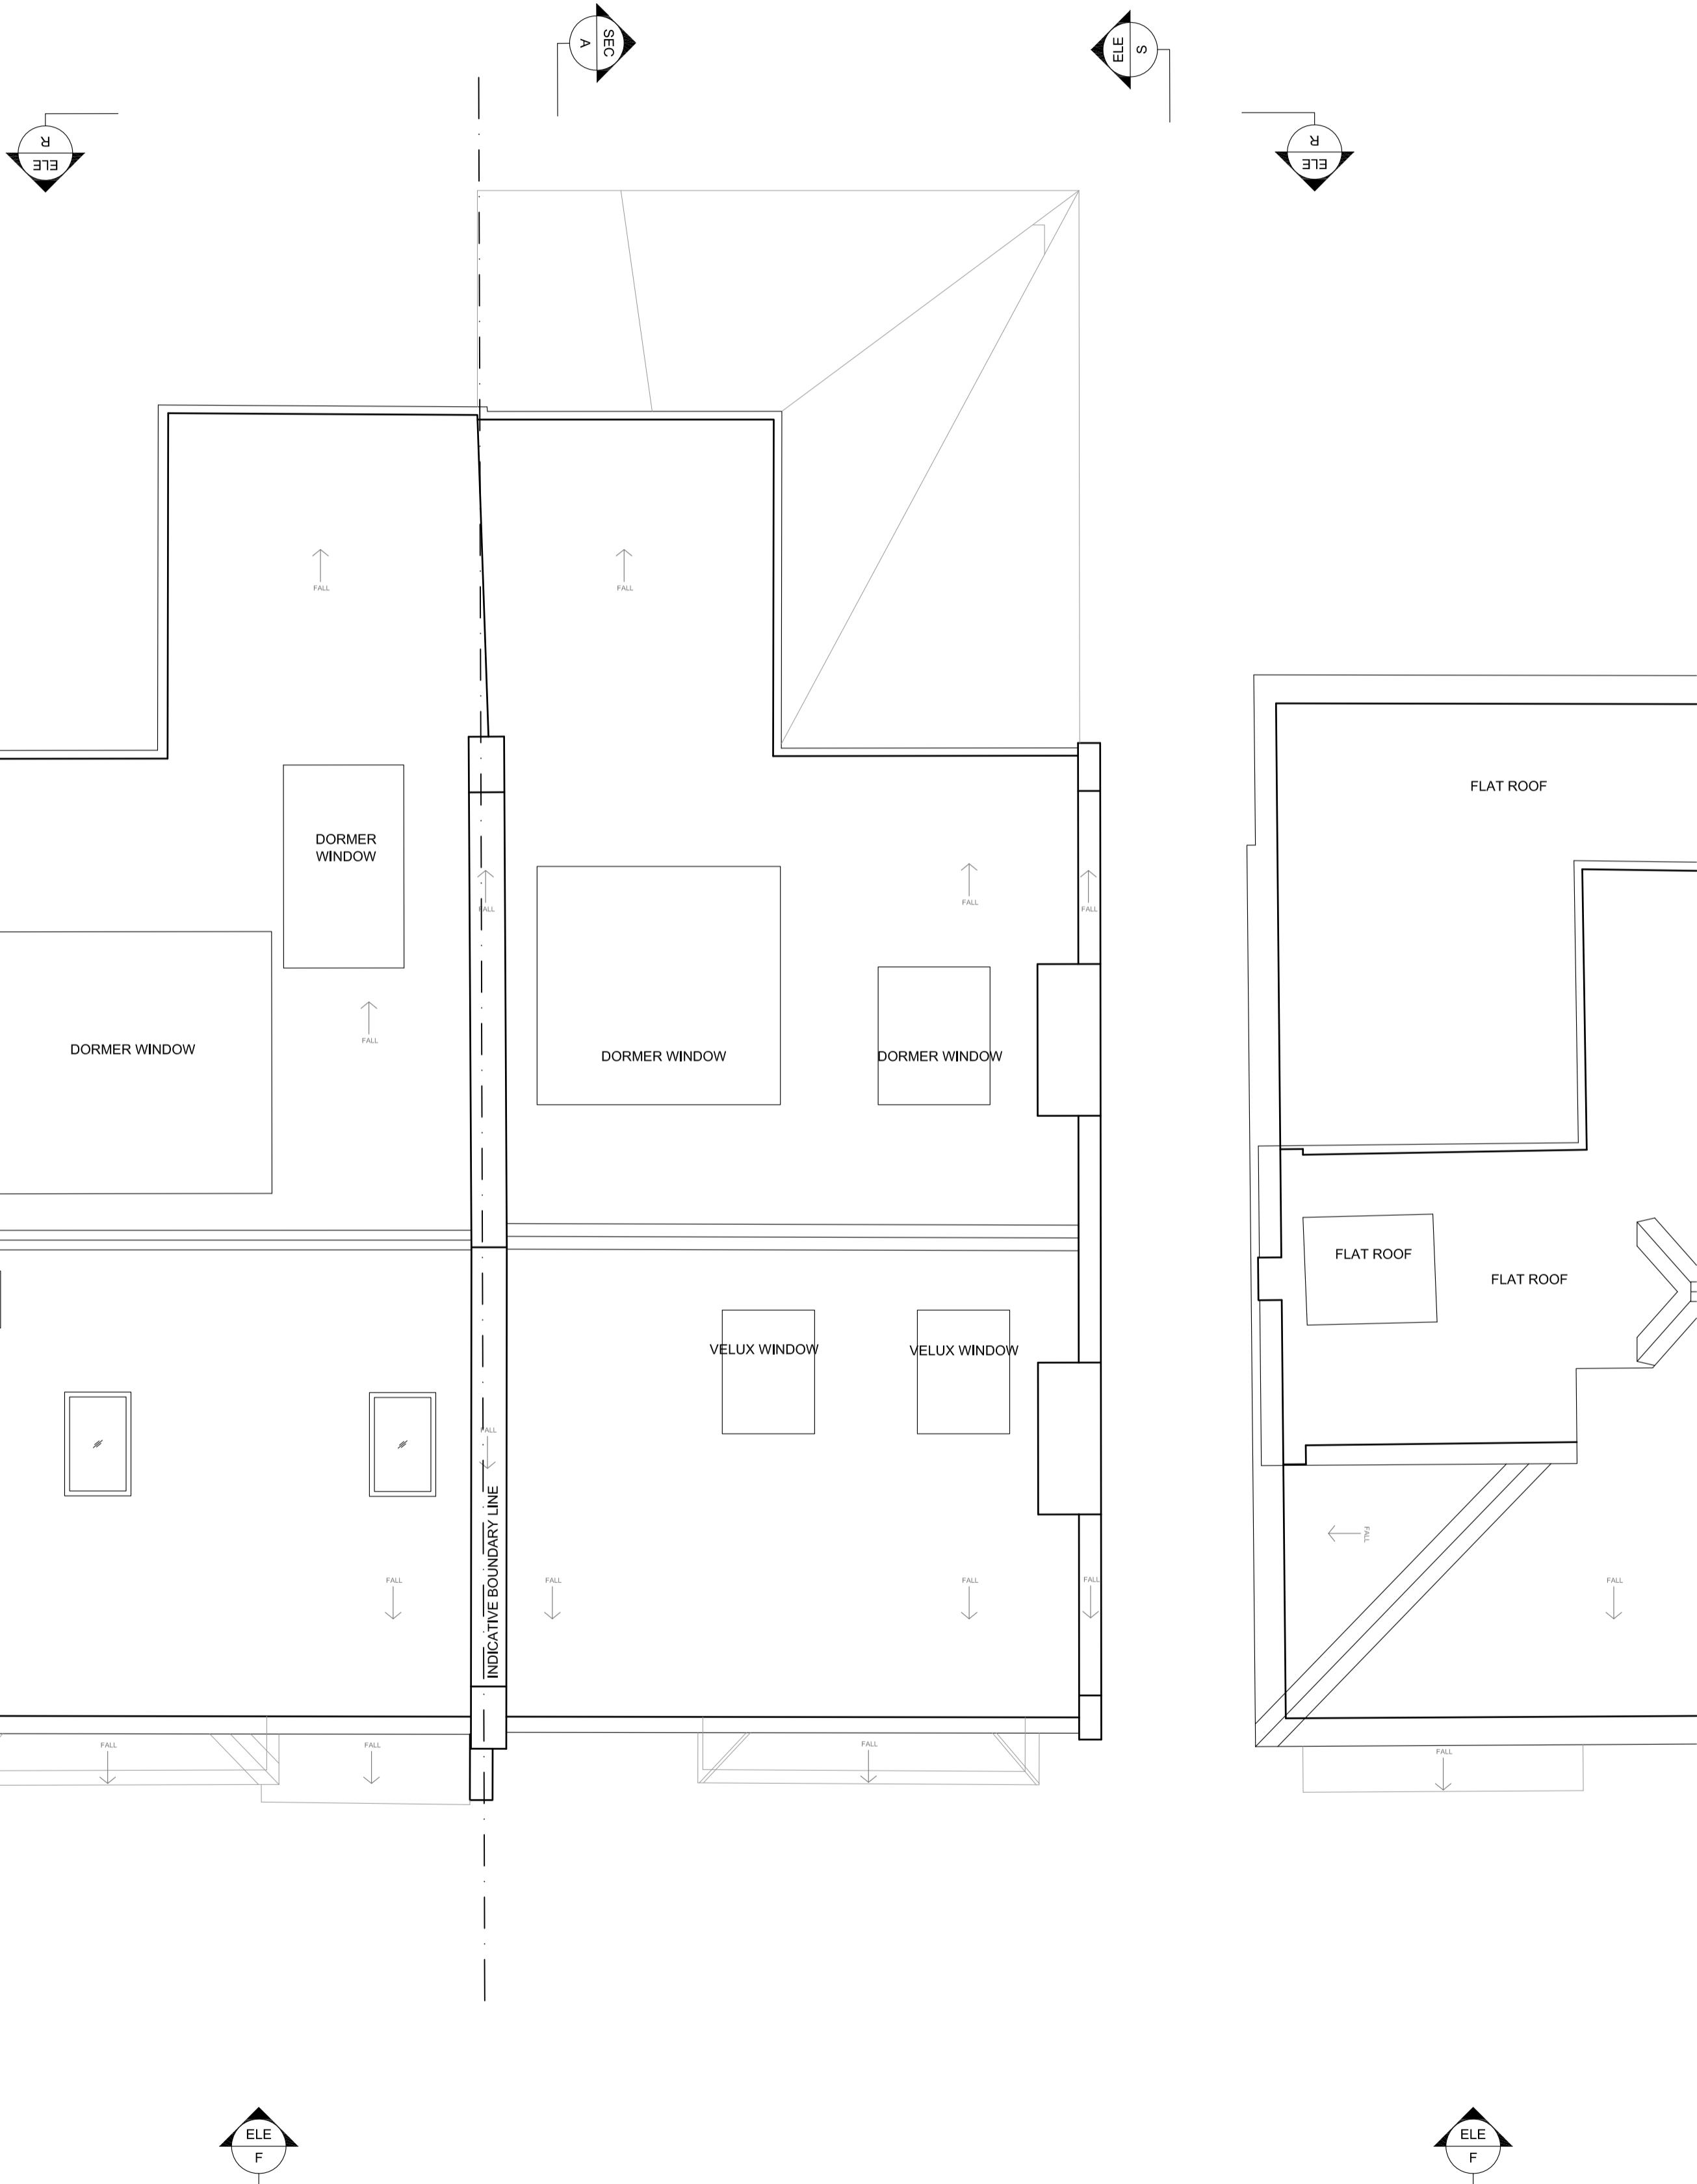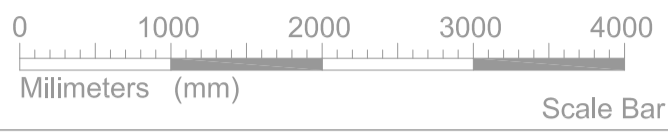

NOTES

22 PILGRIMS LANE,
NW3 1SN

PROPOSED ROOF PLAN

DWG No: 22PL_P106A

SCALE: 1:50 @ A2

DATE: JULY 2017

helsize
architects

48 PARKHILL ROAD, LONDON NW3 2YP
TEL 020 7482 4420 - FAX 020 7482 4186
MAIL@BELSIZEARCHITECTS.COM

© COPYRIGHT
NOT TO BE REPRODUCED OR USED
WITHOUT PERMISSION