


EXISTING FIRST FLOOR PLAN




PROPOSED FIRST FLOOR PLAN

WILLOUGHBY ROAD

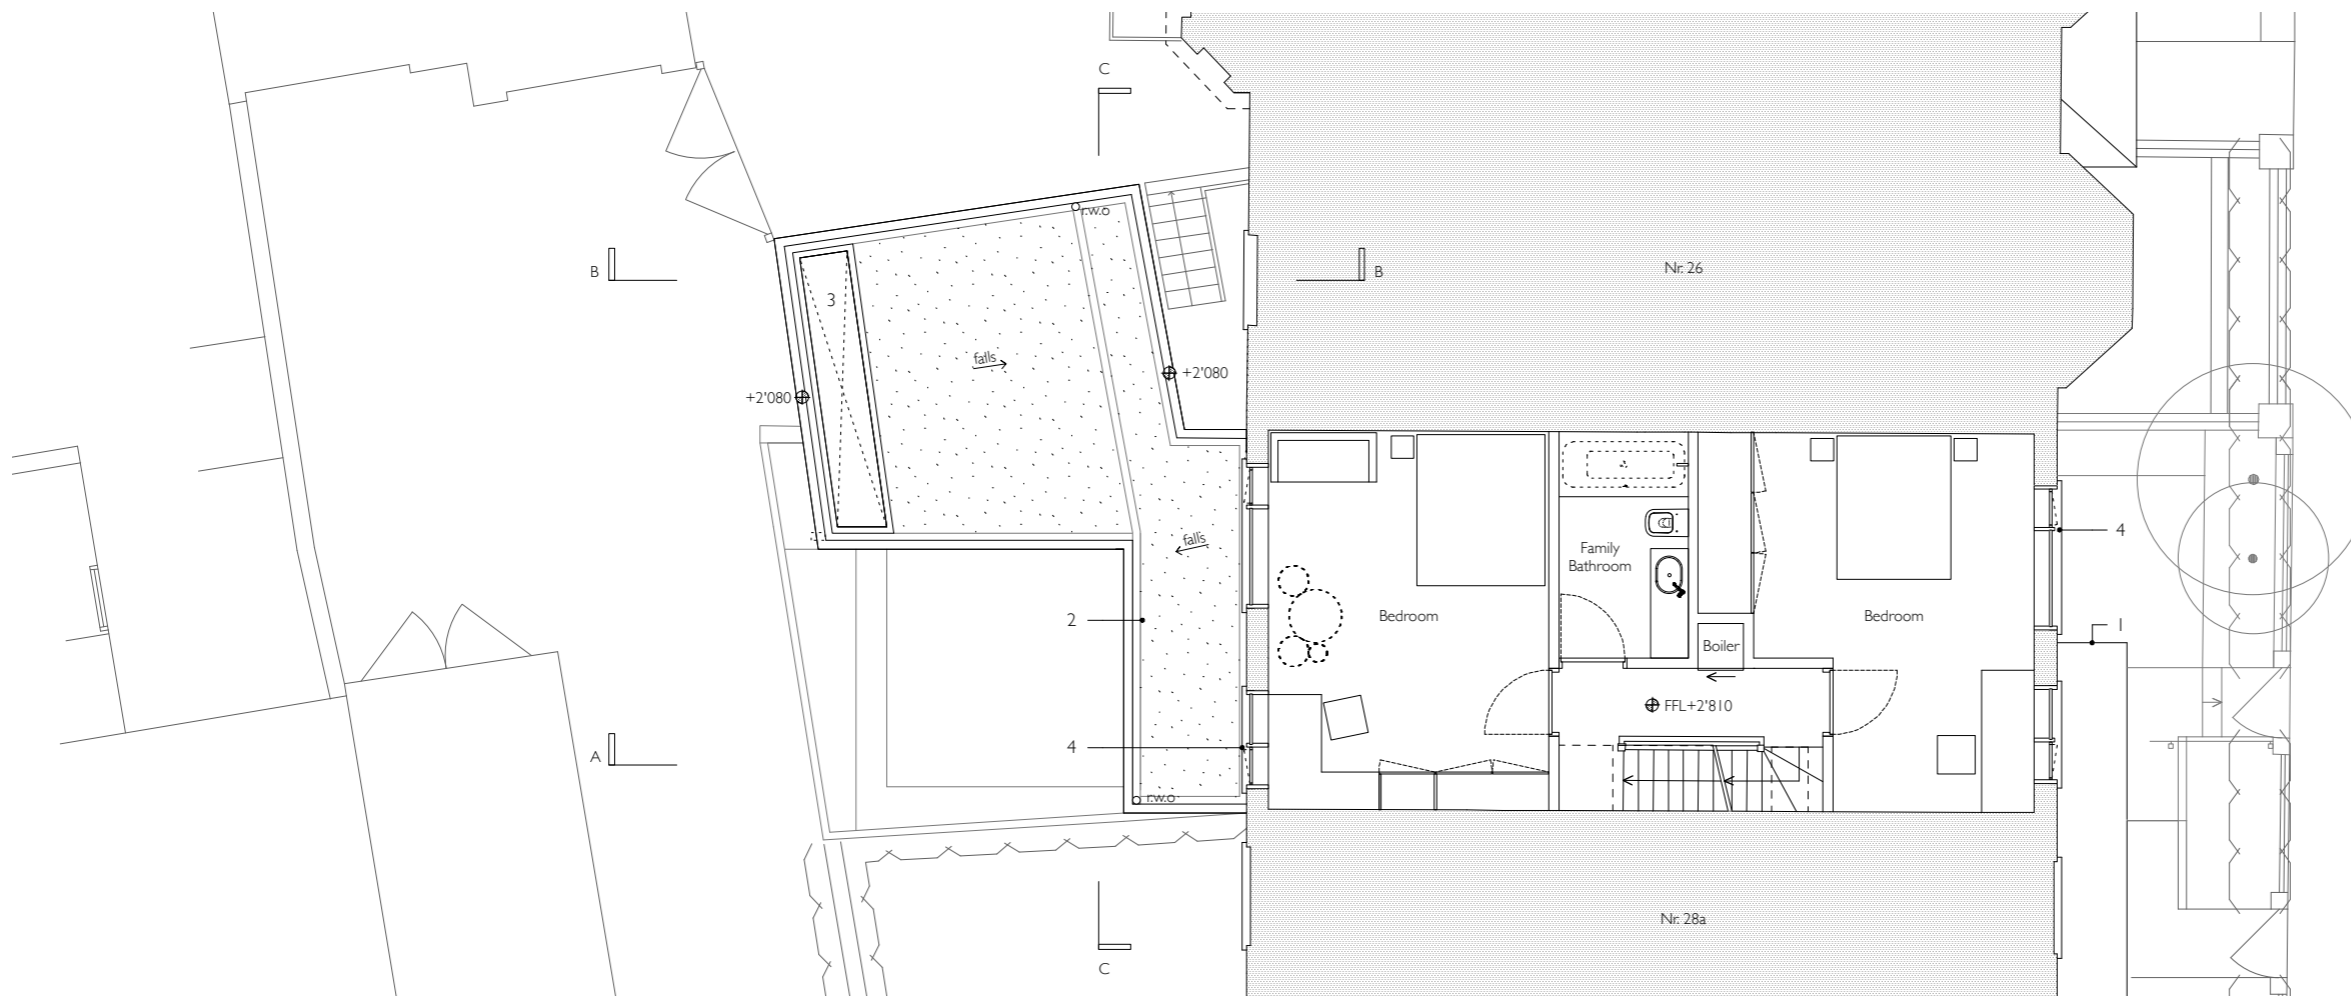

- Key**
- 1 - Entrance canopy enclosed below
  - 2 - Sedum roof
  - 3 - Rooflight
  - 4 - Timber framed replacement windows

 

WILLOUGHBY ROAD



**P02 - EXISTING & PROPOSED FIRST FLOOR PLAN**

DWG NO.: 1401 - P02  
 REV : 1:1000A3  
 SCALE : PLANNING  
 STATUS : 28.02.17  
 DATE :  
 BY : SC

USE SQUARE DIMENSIONS ONLY  
 DO NOT SCALE OFF DRAWINGS  
 CHECK DIMENSIONS ON SITE  
 NOTIFY ARCHITECT OF DISCREPANCIES  
 REVISIONS TO APPROVED DESIGN SUBJECT TO LISTED BUILDING CONSENT  
 COPYRIGHT © AY ARCHITECTS

1601- 28 Willoughby Rd

**AY Architects**  
 Studio 23, 25-27 Bickerton Road, London N19 5JT, UK  
 [t] +44(0)20 7272 8899 [e] info@ayarchitects.com