



STREET ELEVATION
NO ALTERATION

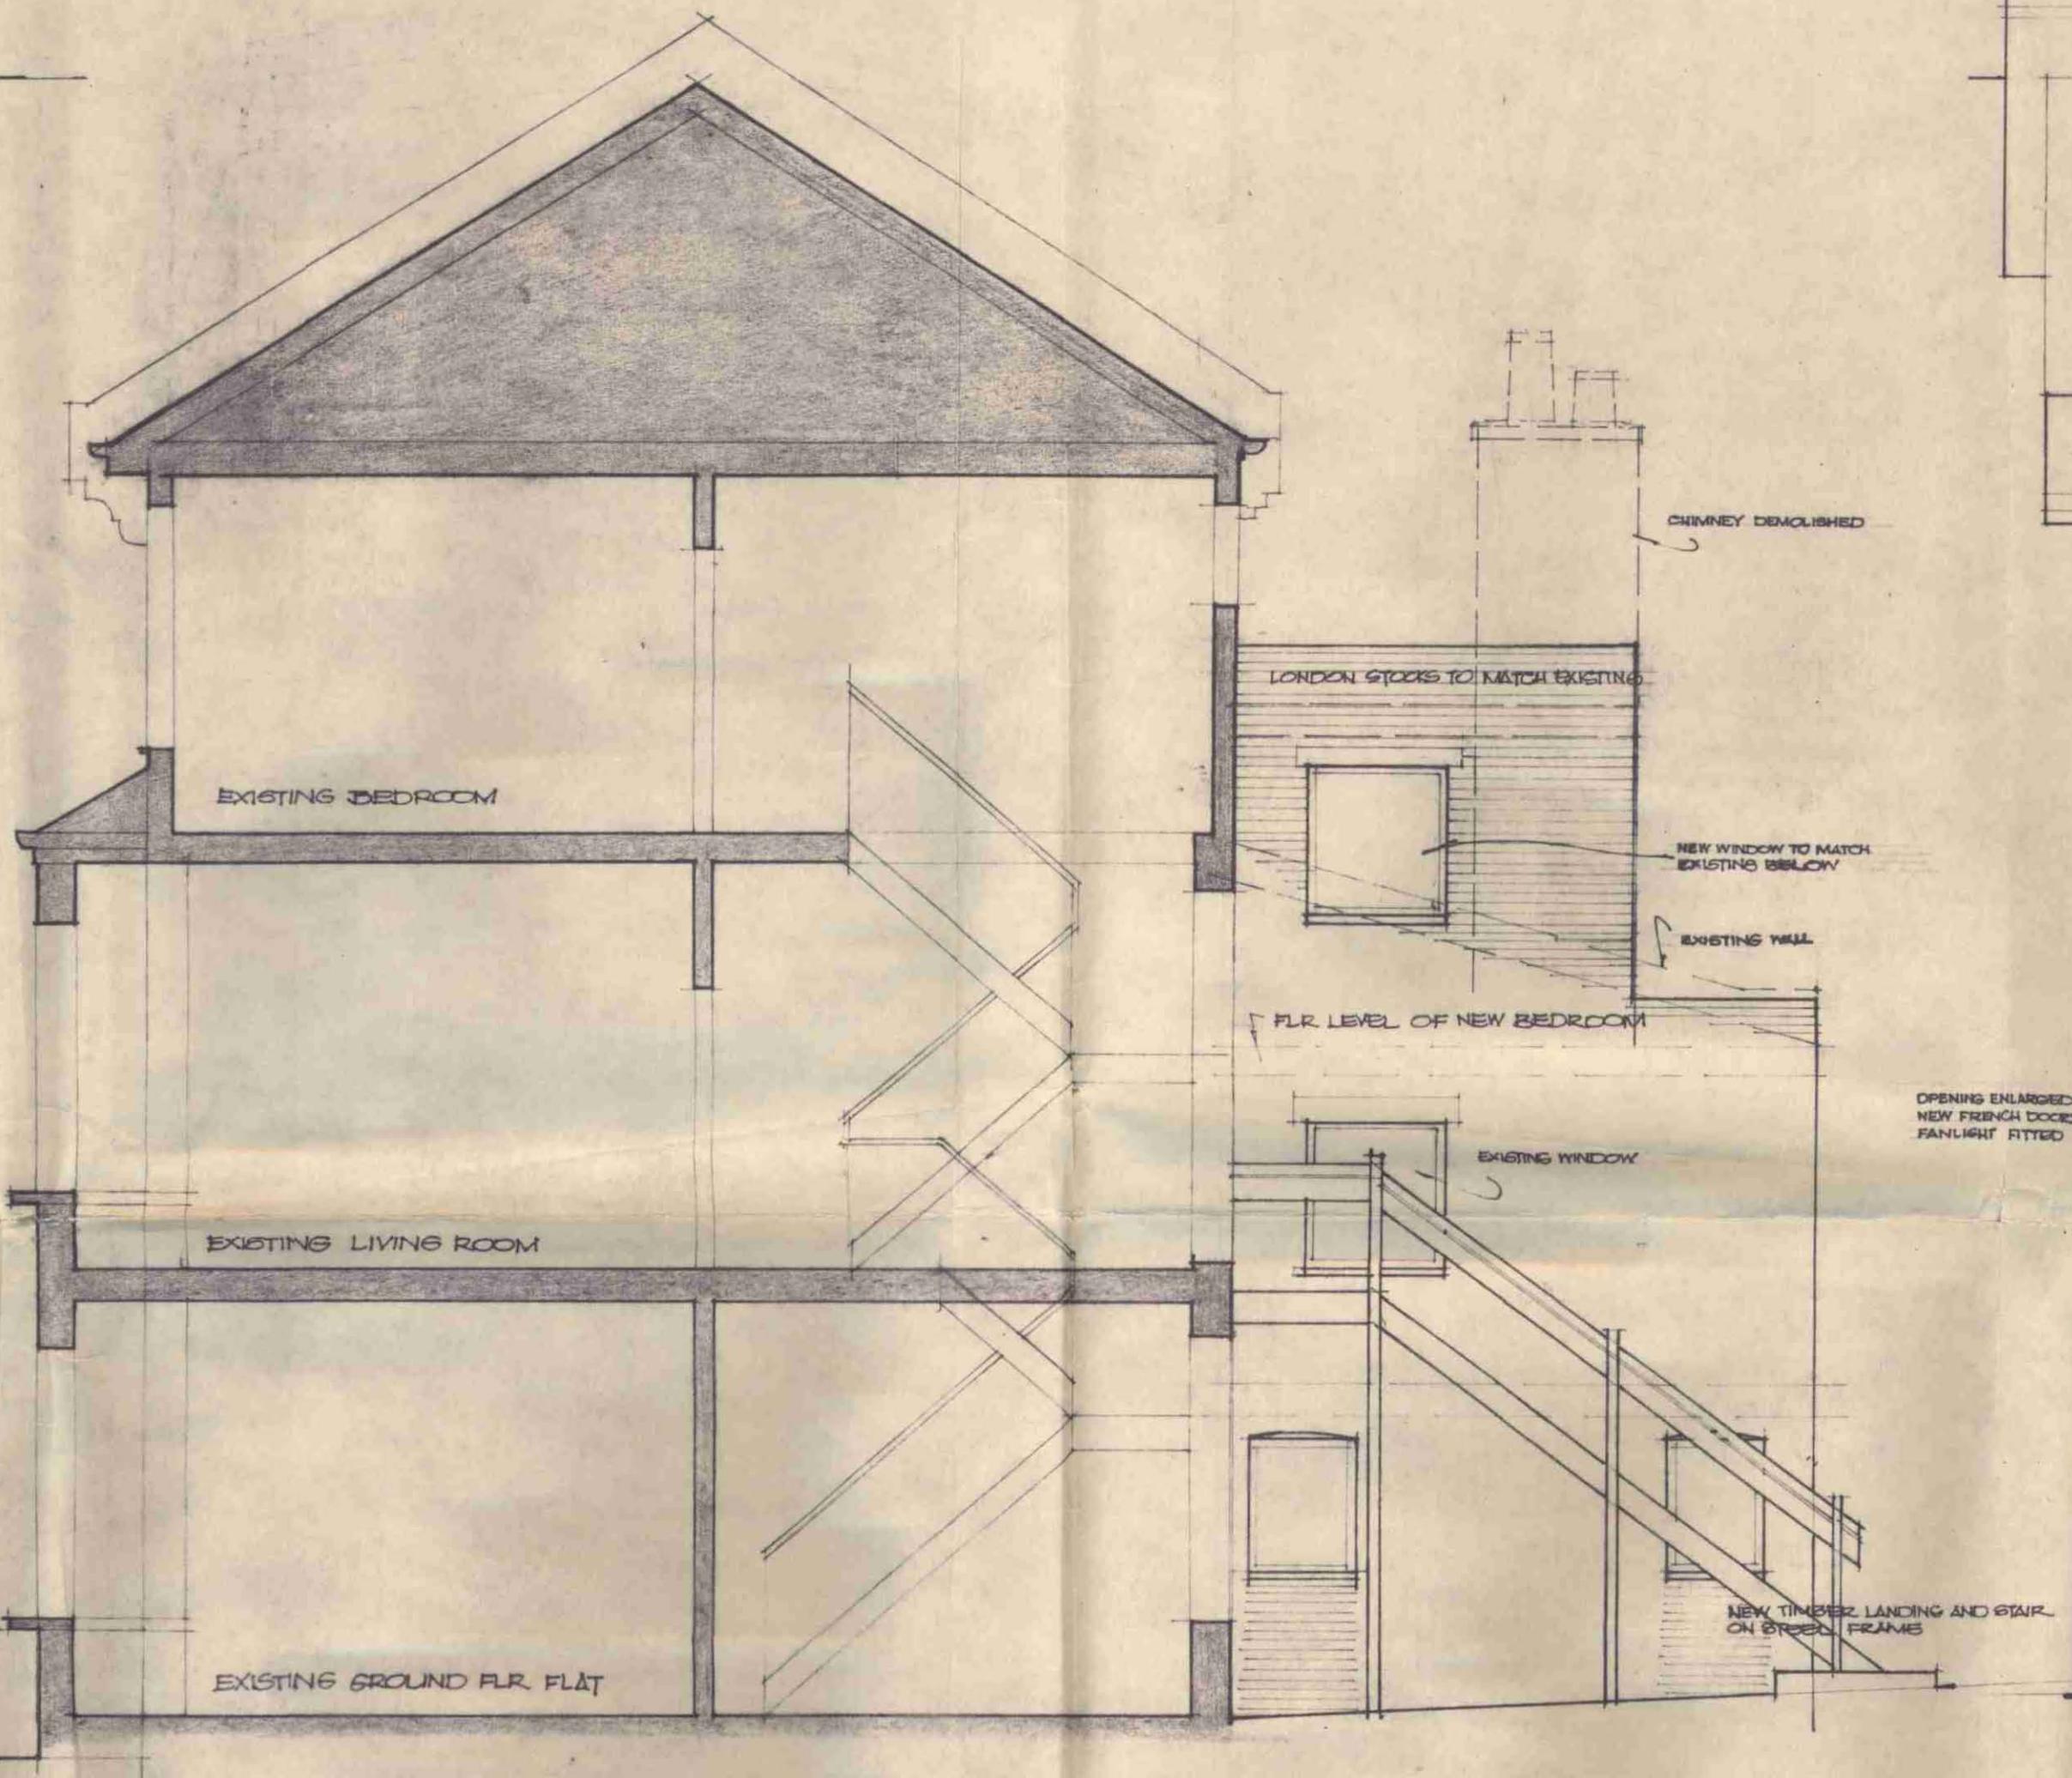

COMPOSITE SECTION

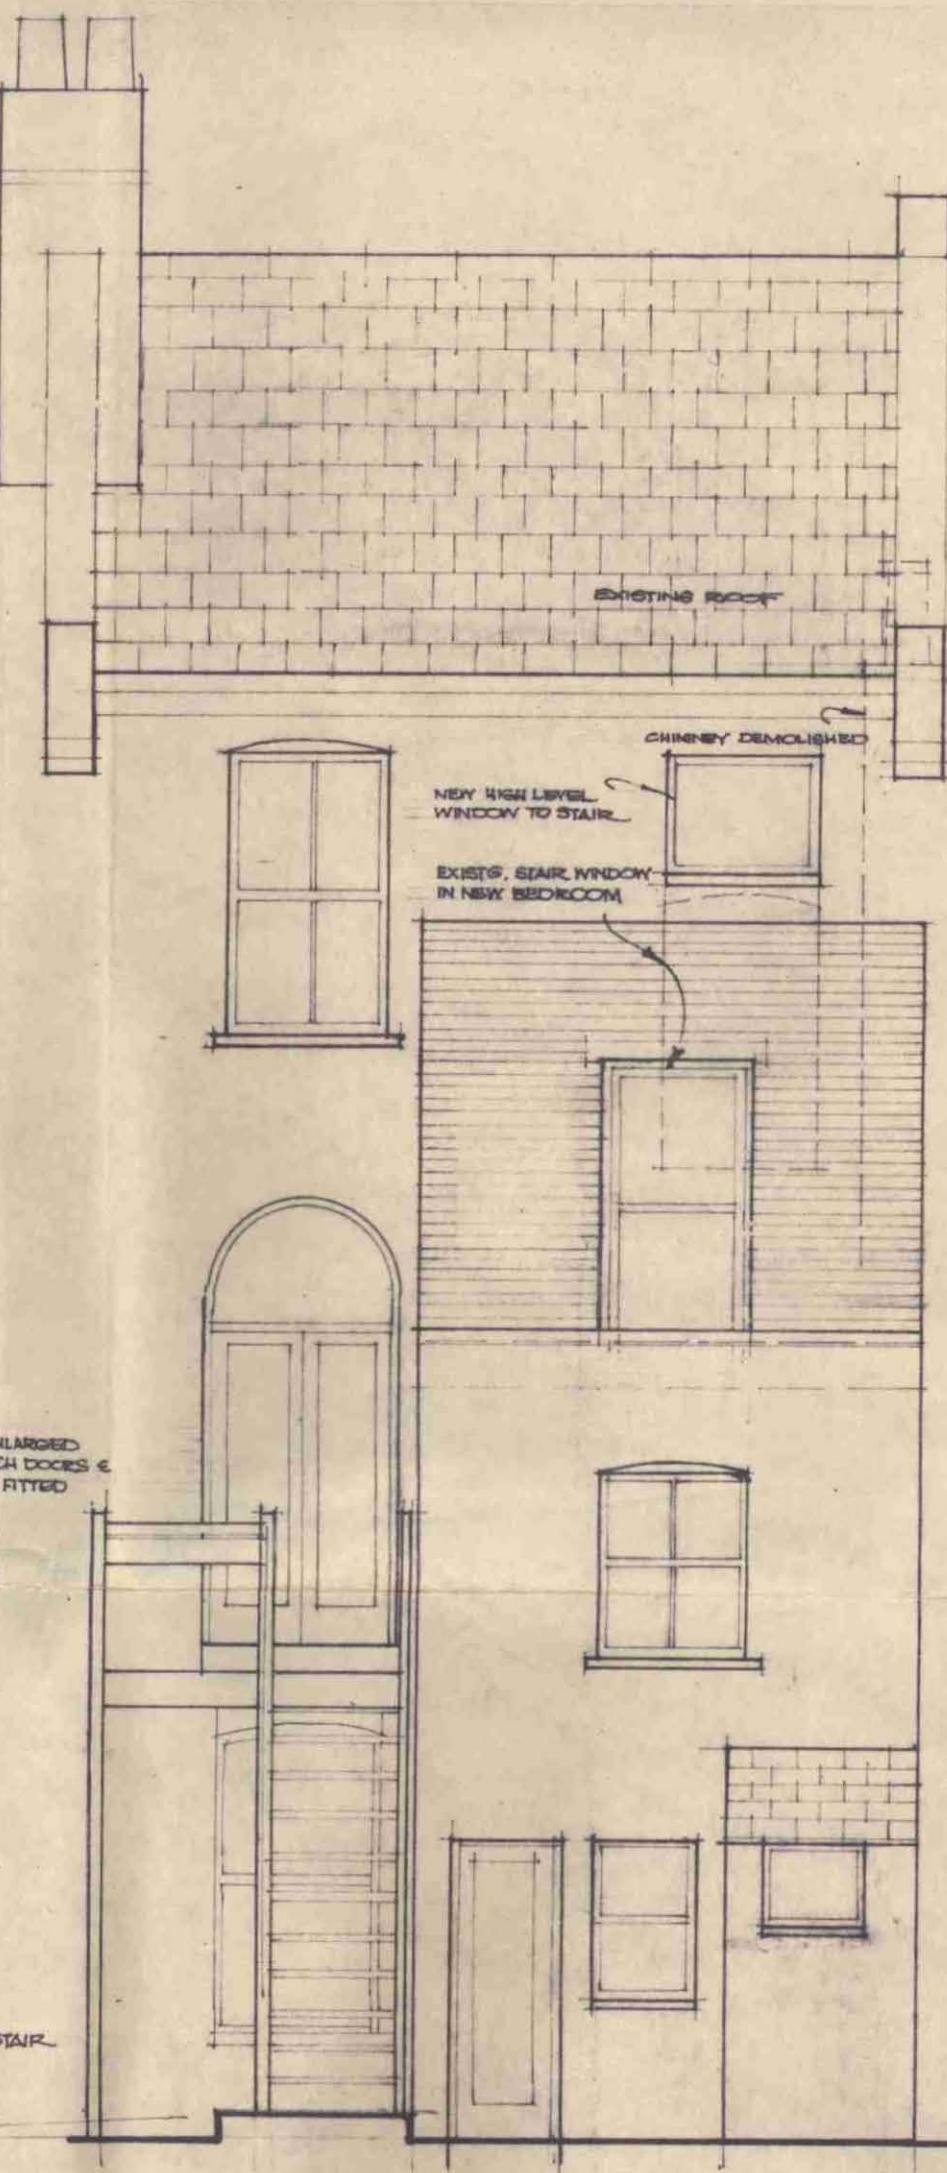

REAR ELEVATION




LONDON BOROUGH OF CAMDEN
PLANS APPROVED
DISPENSED
18 JUN 1974
ON BEHALF OF THE COUNCIL

CTP/EII/22/7/18406.

CASE COPY

ALTERATIONS AND ADDITIONS TO 83 BURGHLEY ROAD FOR MR & MRS WANGLER

SCALE 1" = 10' PETER HALIBURTON JULY 1974 673 - 2 B 74

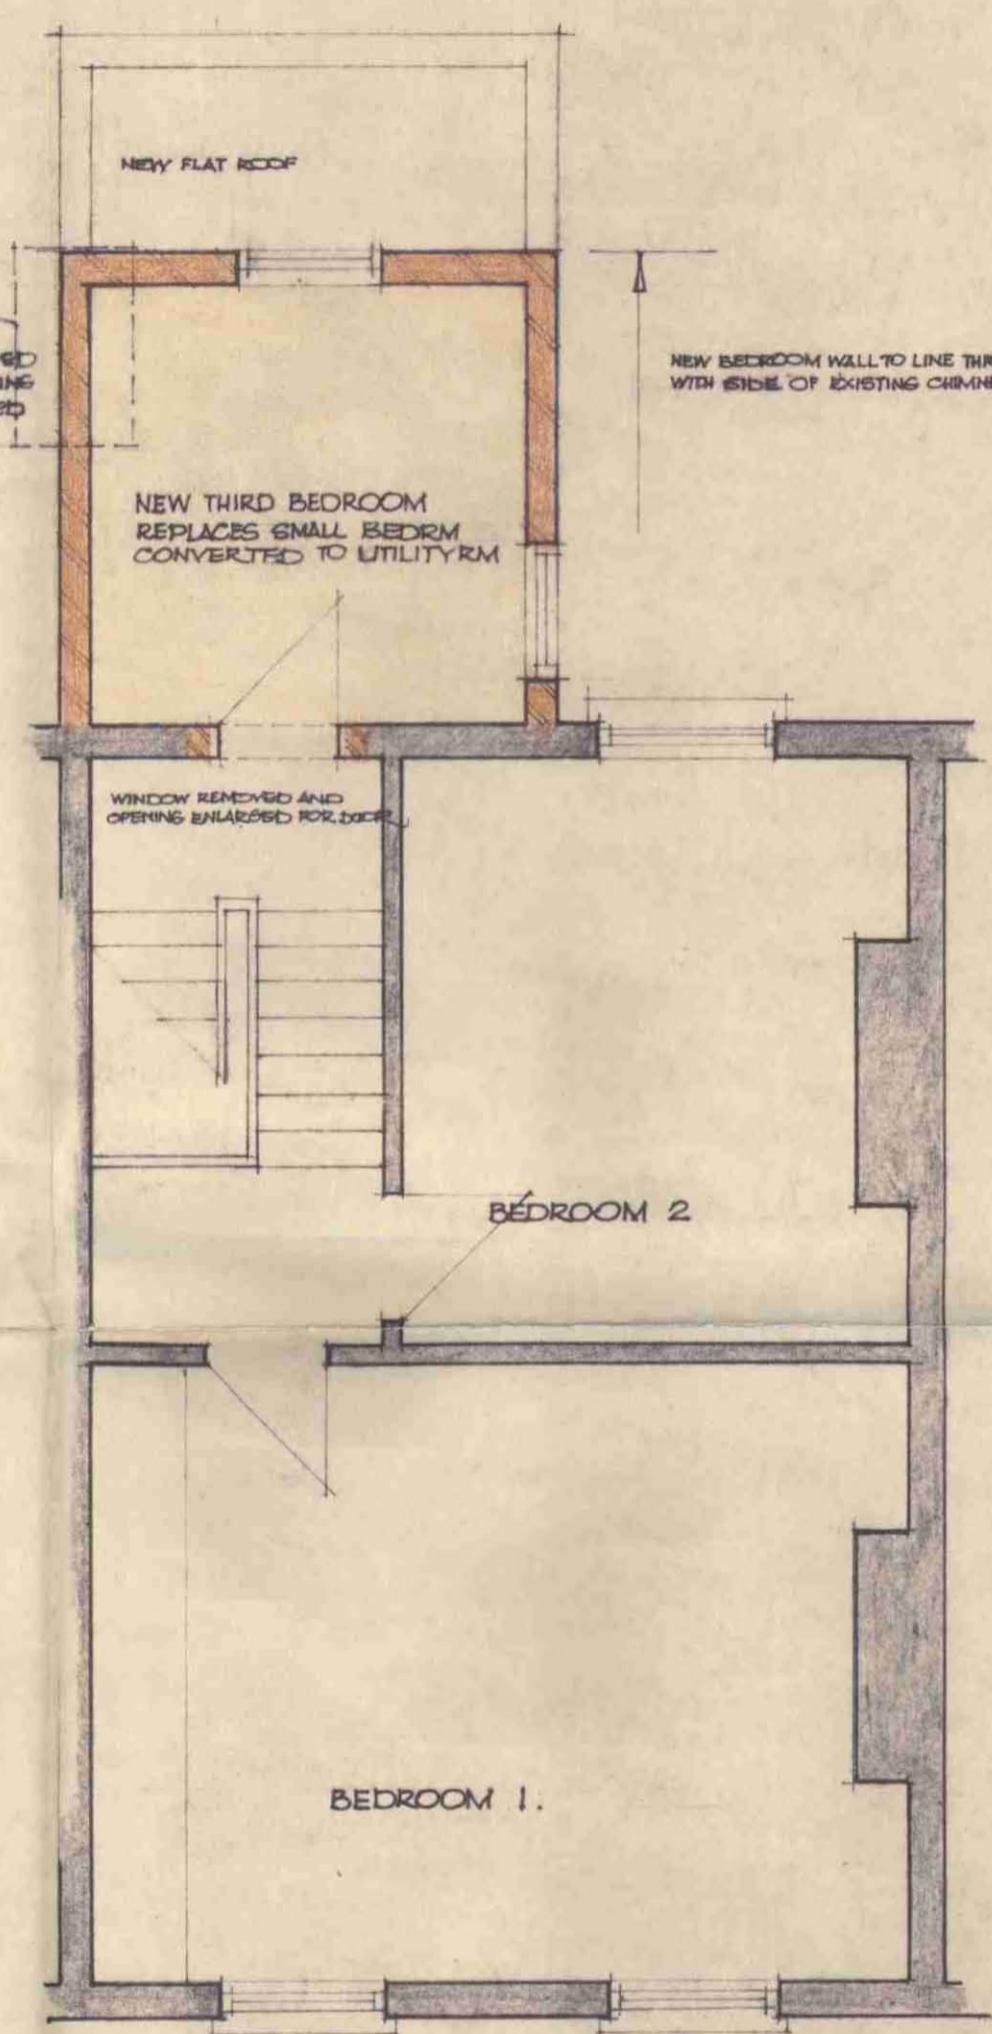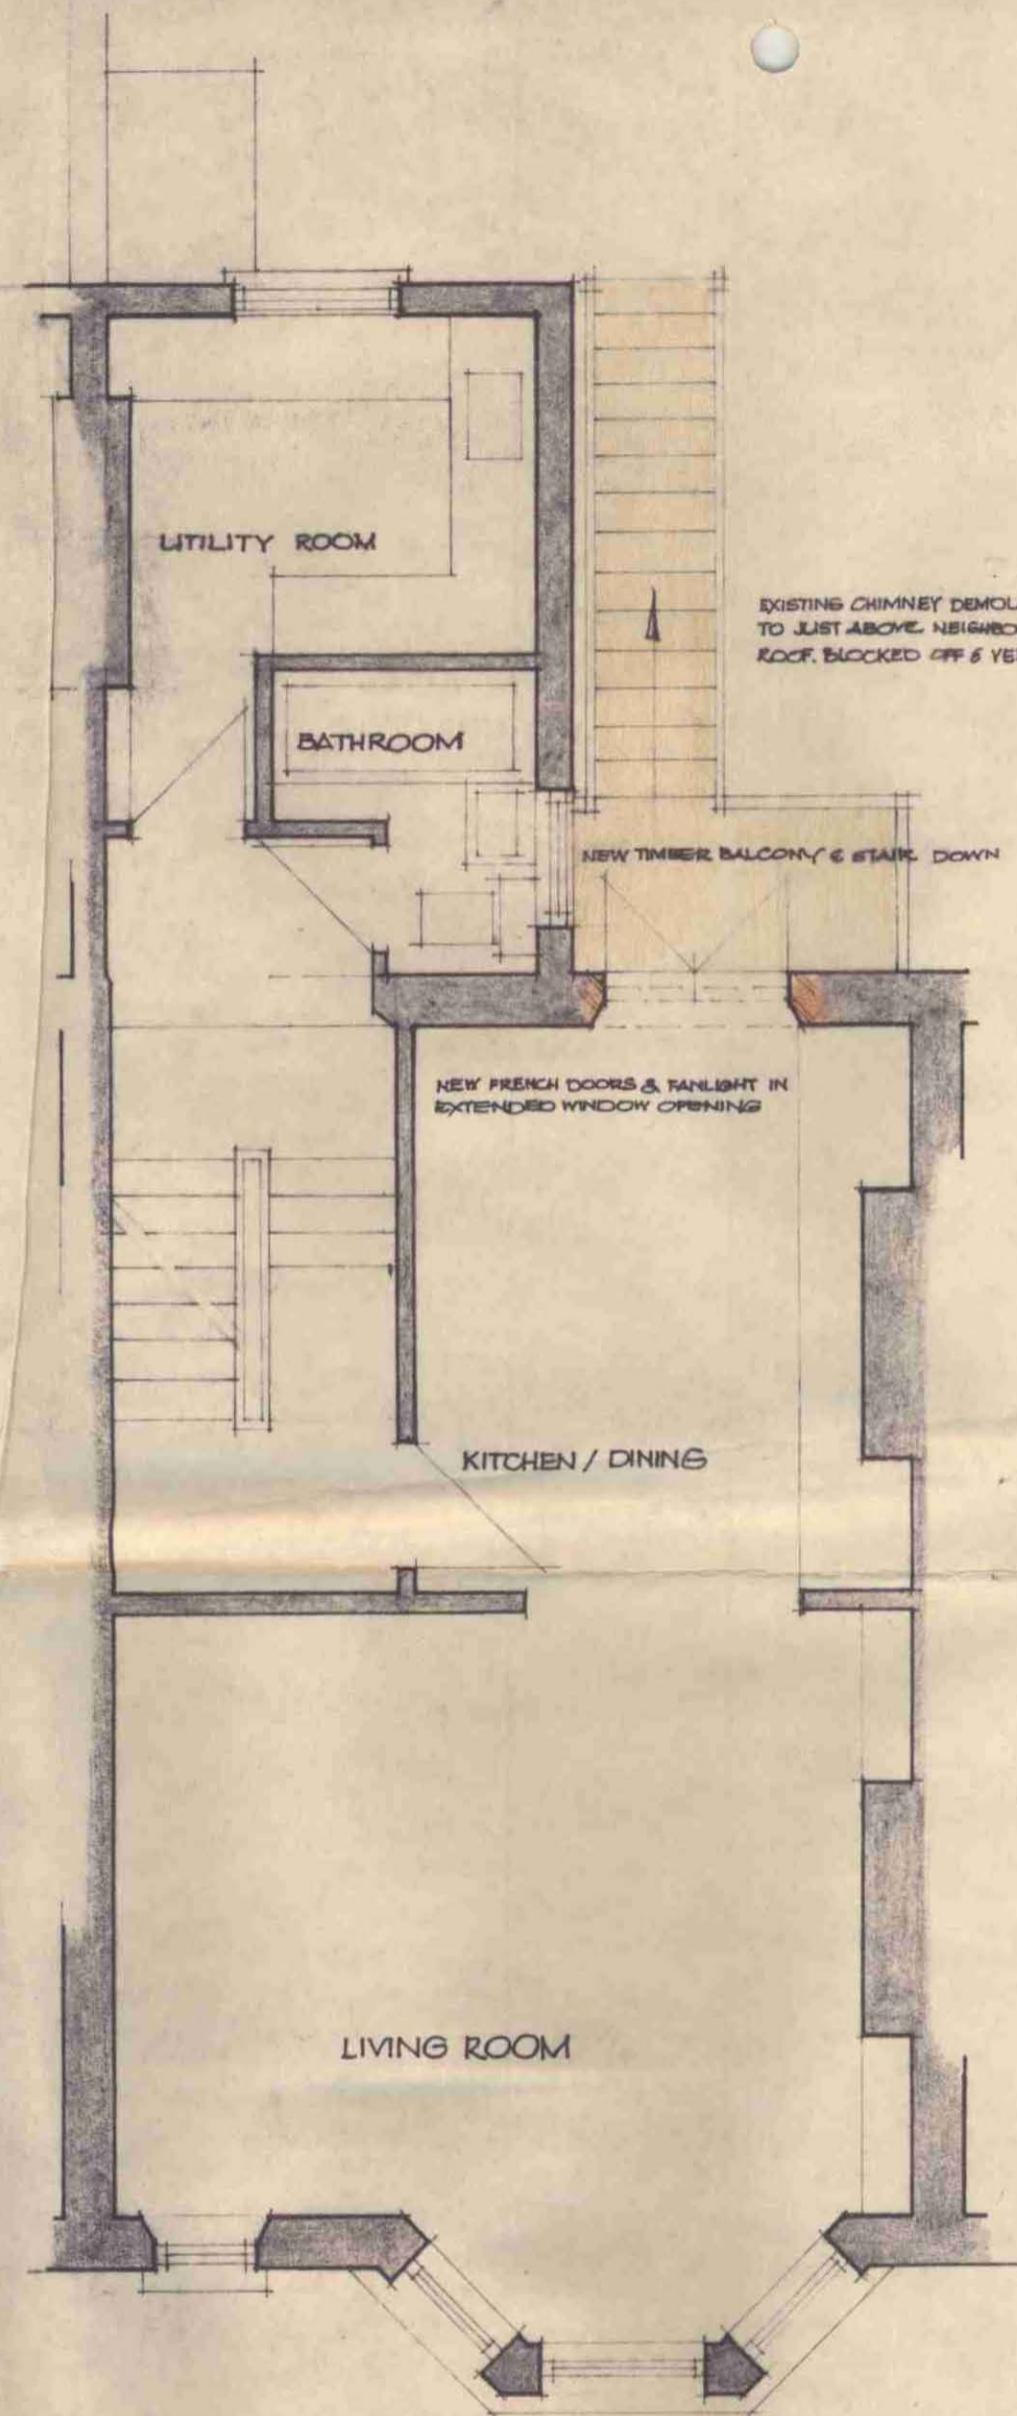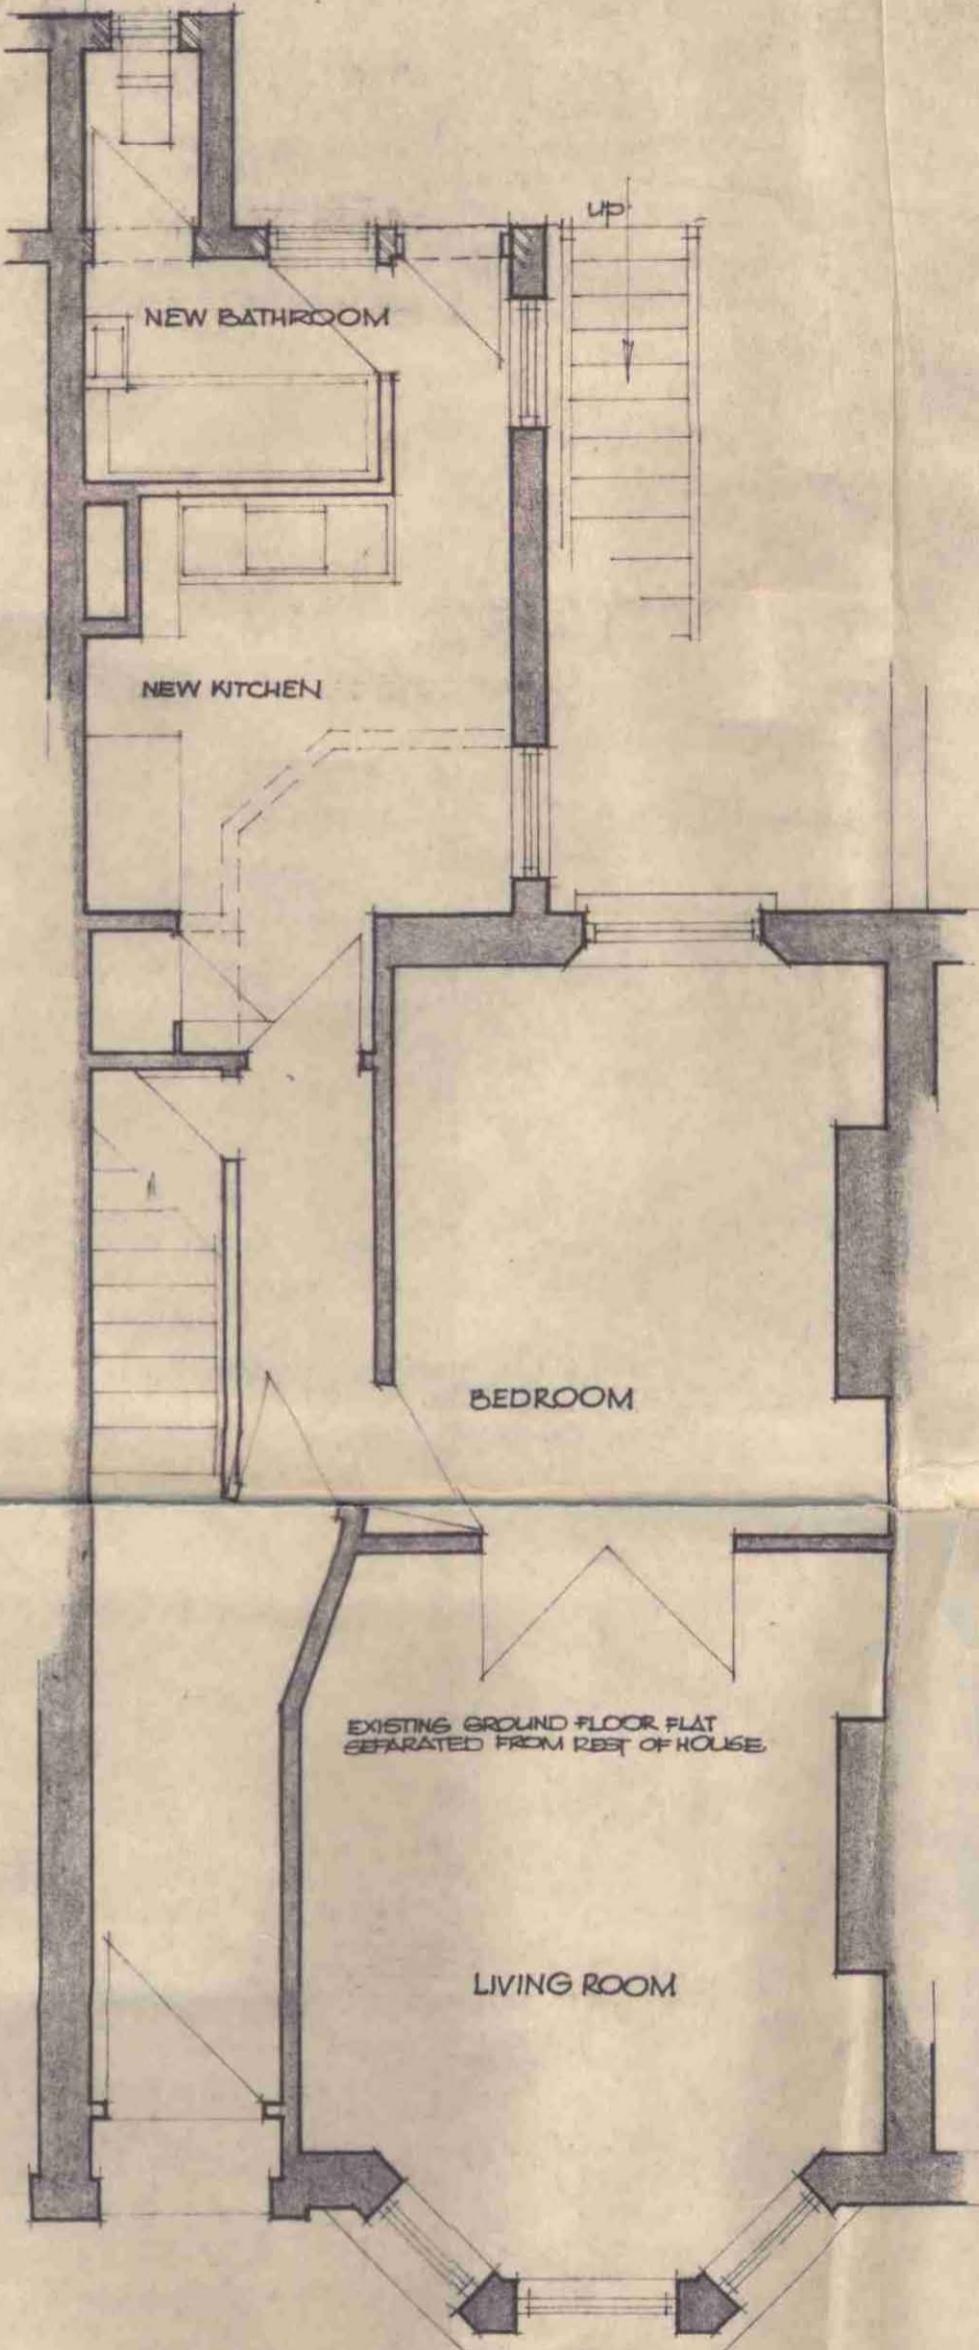

CTP/EII/22/7/18406.

ALTERATIONS AND ADDITIONS TO 83 BURGHLEY ROAD FOR MR & MRS WANGLER

SCALE 1/4" : 10' PETER HALL ARB 2674827 673-1B





83 Burghley Road

near elevation

10.5.74.

85

83





**London Borough of Camden
Town and Country Planning Act 1971 (sections 36 & 37)
APPLICATION DATED 21-3-80.**

Premises 61 BURGHLEY ROAD, NW5.
Verged RED above

Scale 1:1250.



North