




EXISTING LOWER GROUND FLOOR PLAN

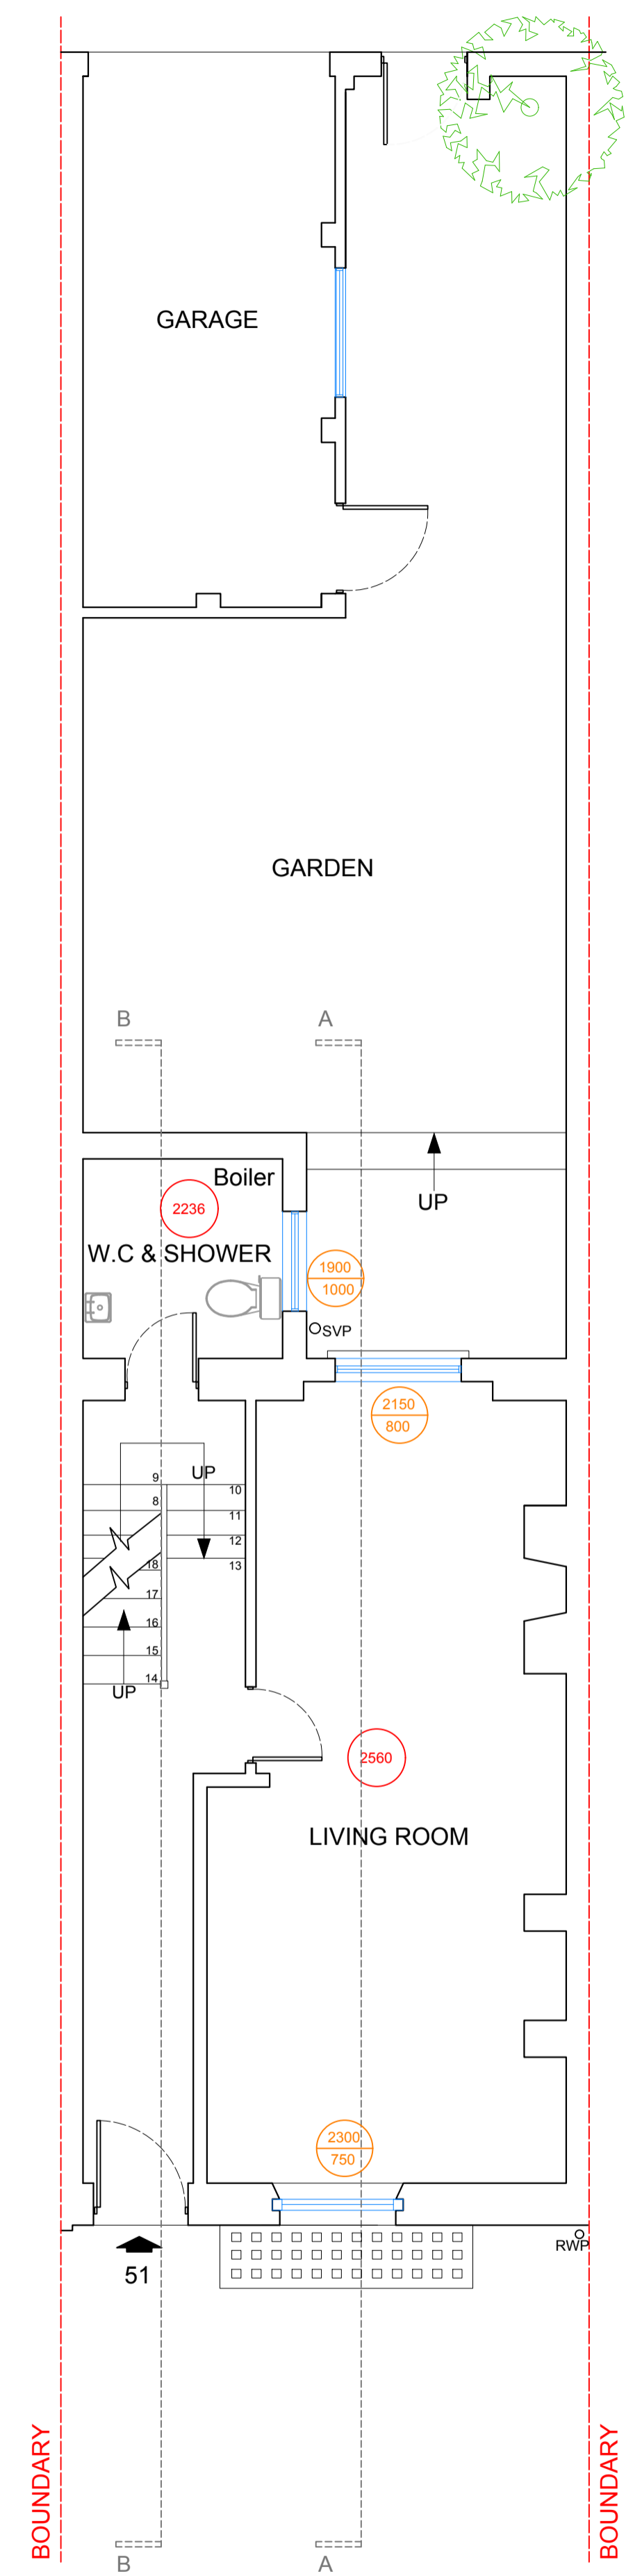

EXISTING GROUND FLOOR PLAN

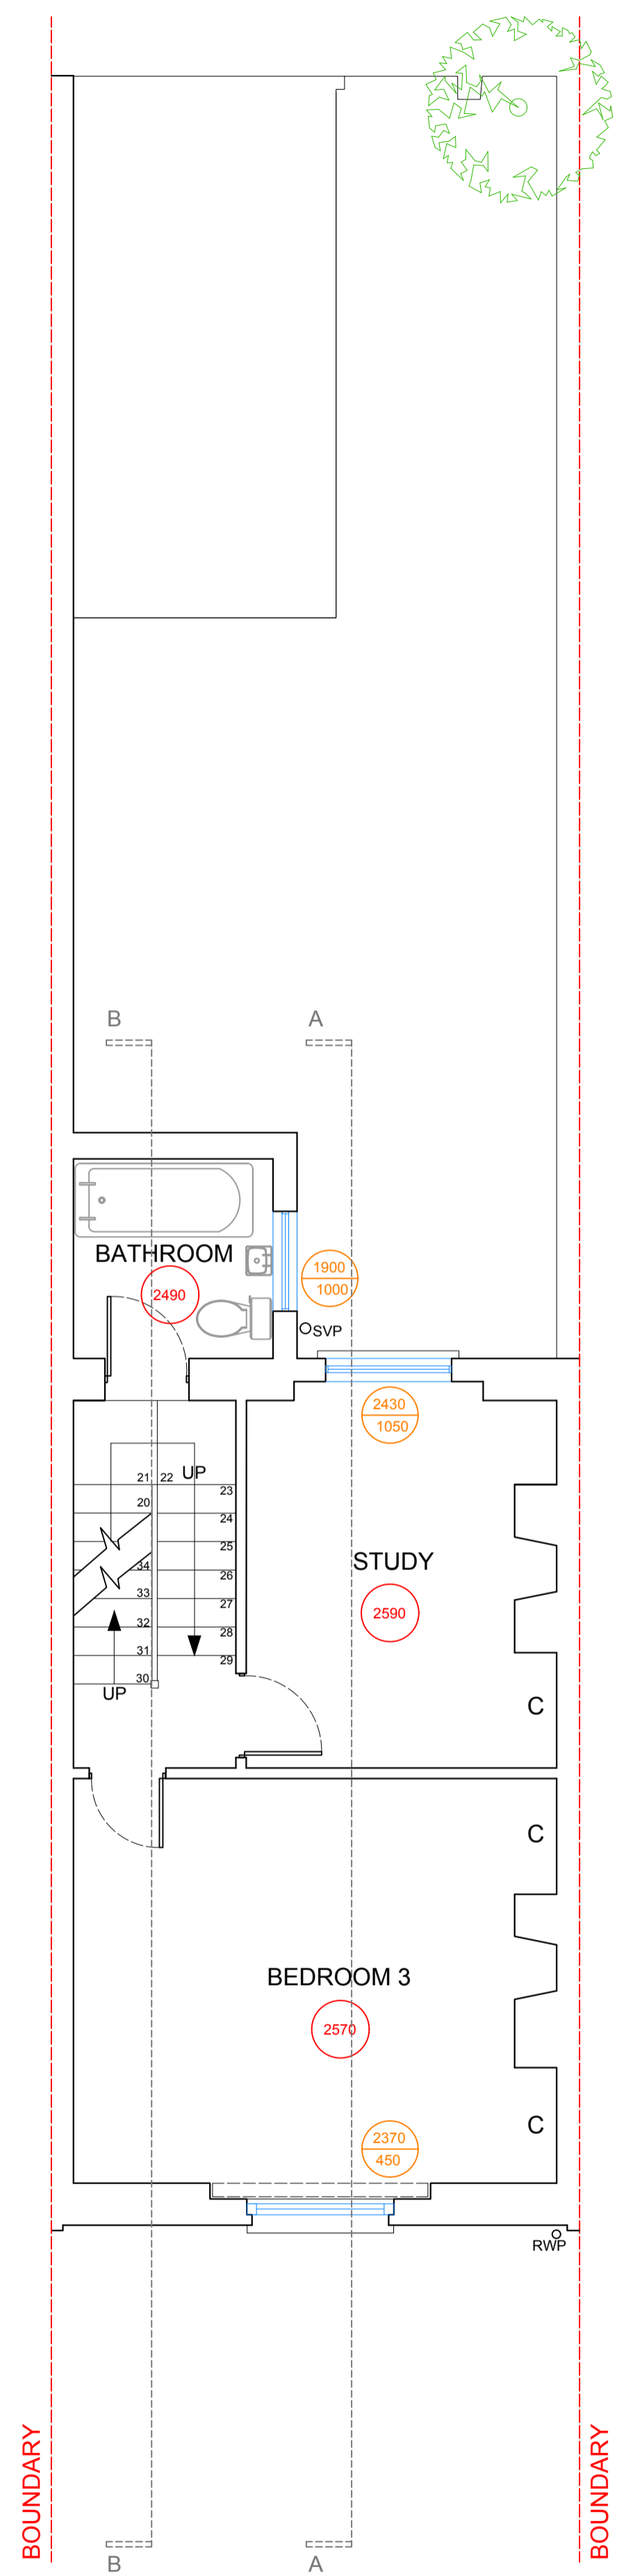


EXISTING FIRST FLOOR PLAN

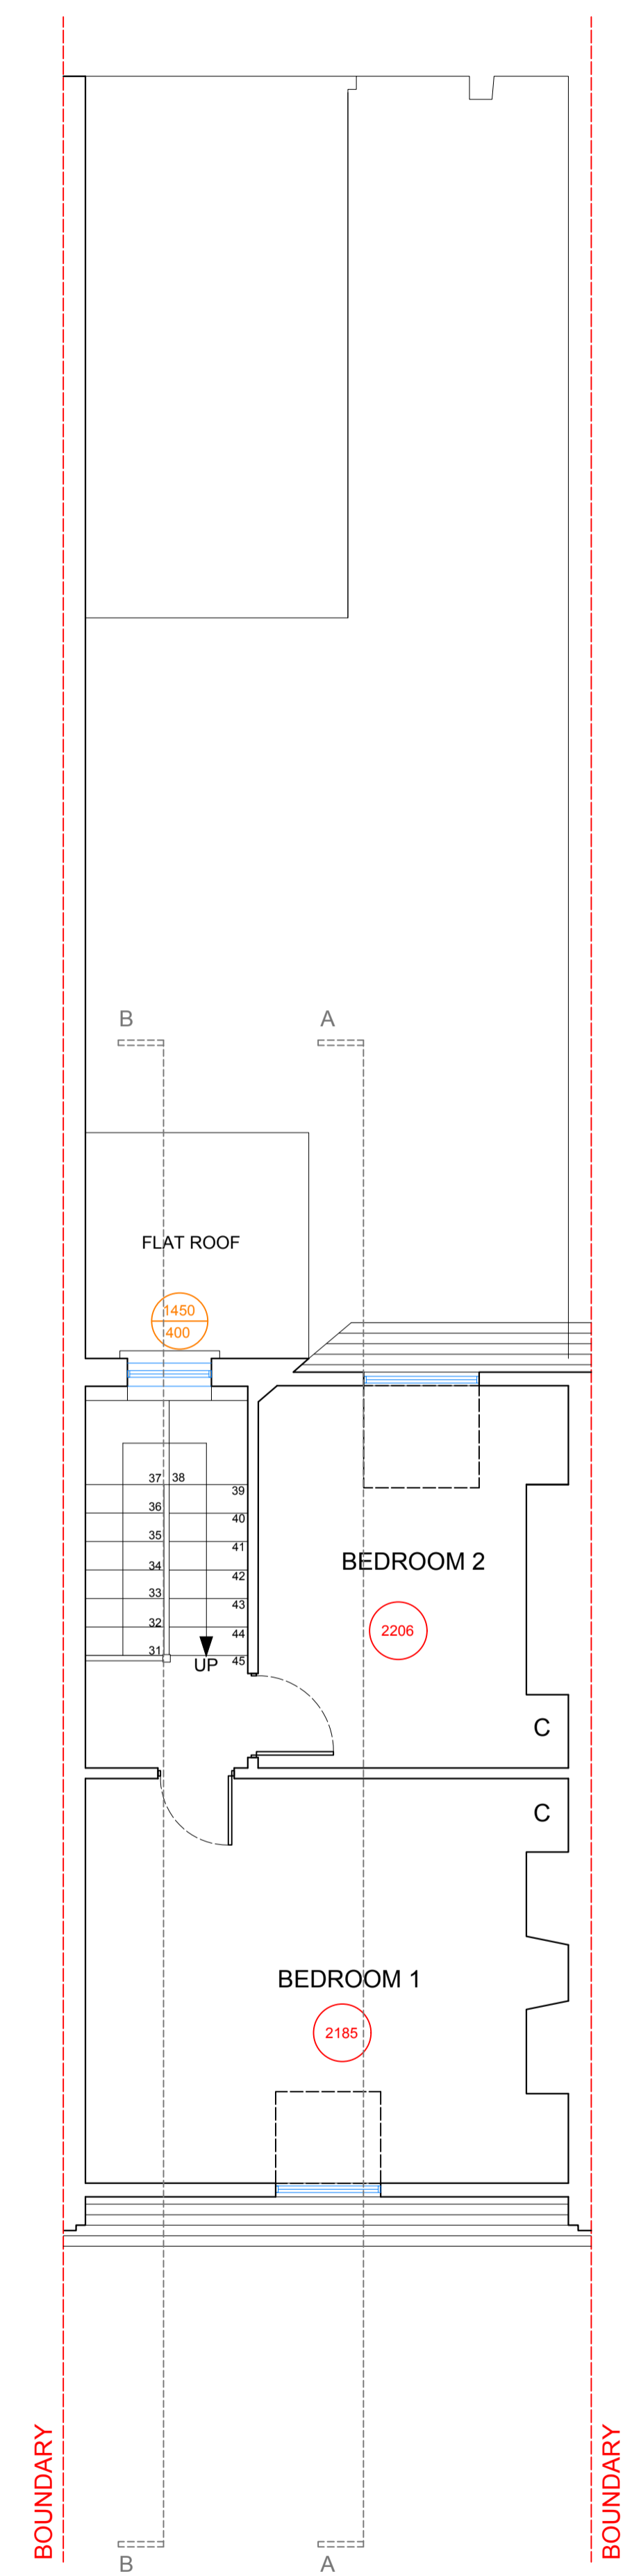

EXISTING SECOND FLOOR PLAN

NOTE:
 CEILING HEIGHTS ABOVE FFL SHOWN THUS -
 WINDOW CILL & HEAD HEIGHTS SHOWN THUS -

 

Drawn: PA	Status: PLANNING	Scale: 1:50 @ A1
Date: 13/07/2017	Drawing No: CC3715/PLN01	Rev: