


253

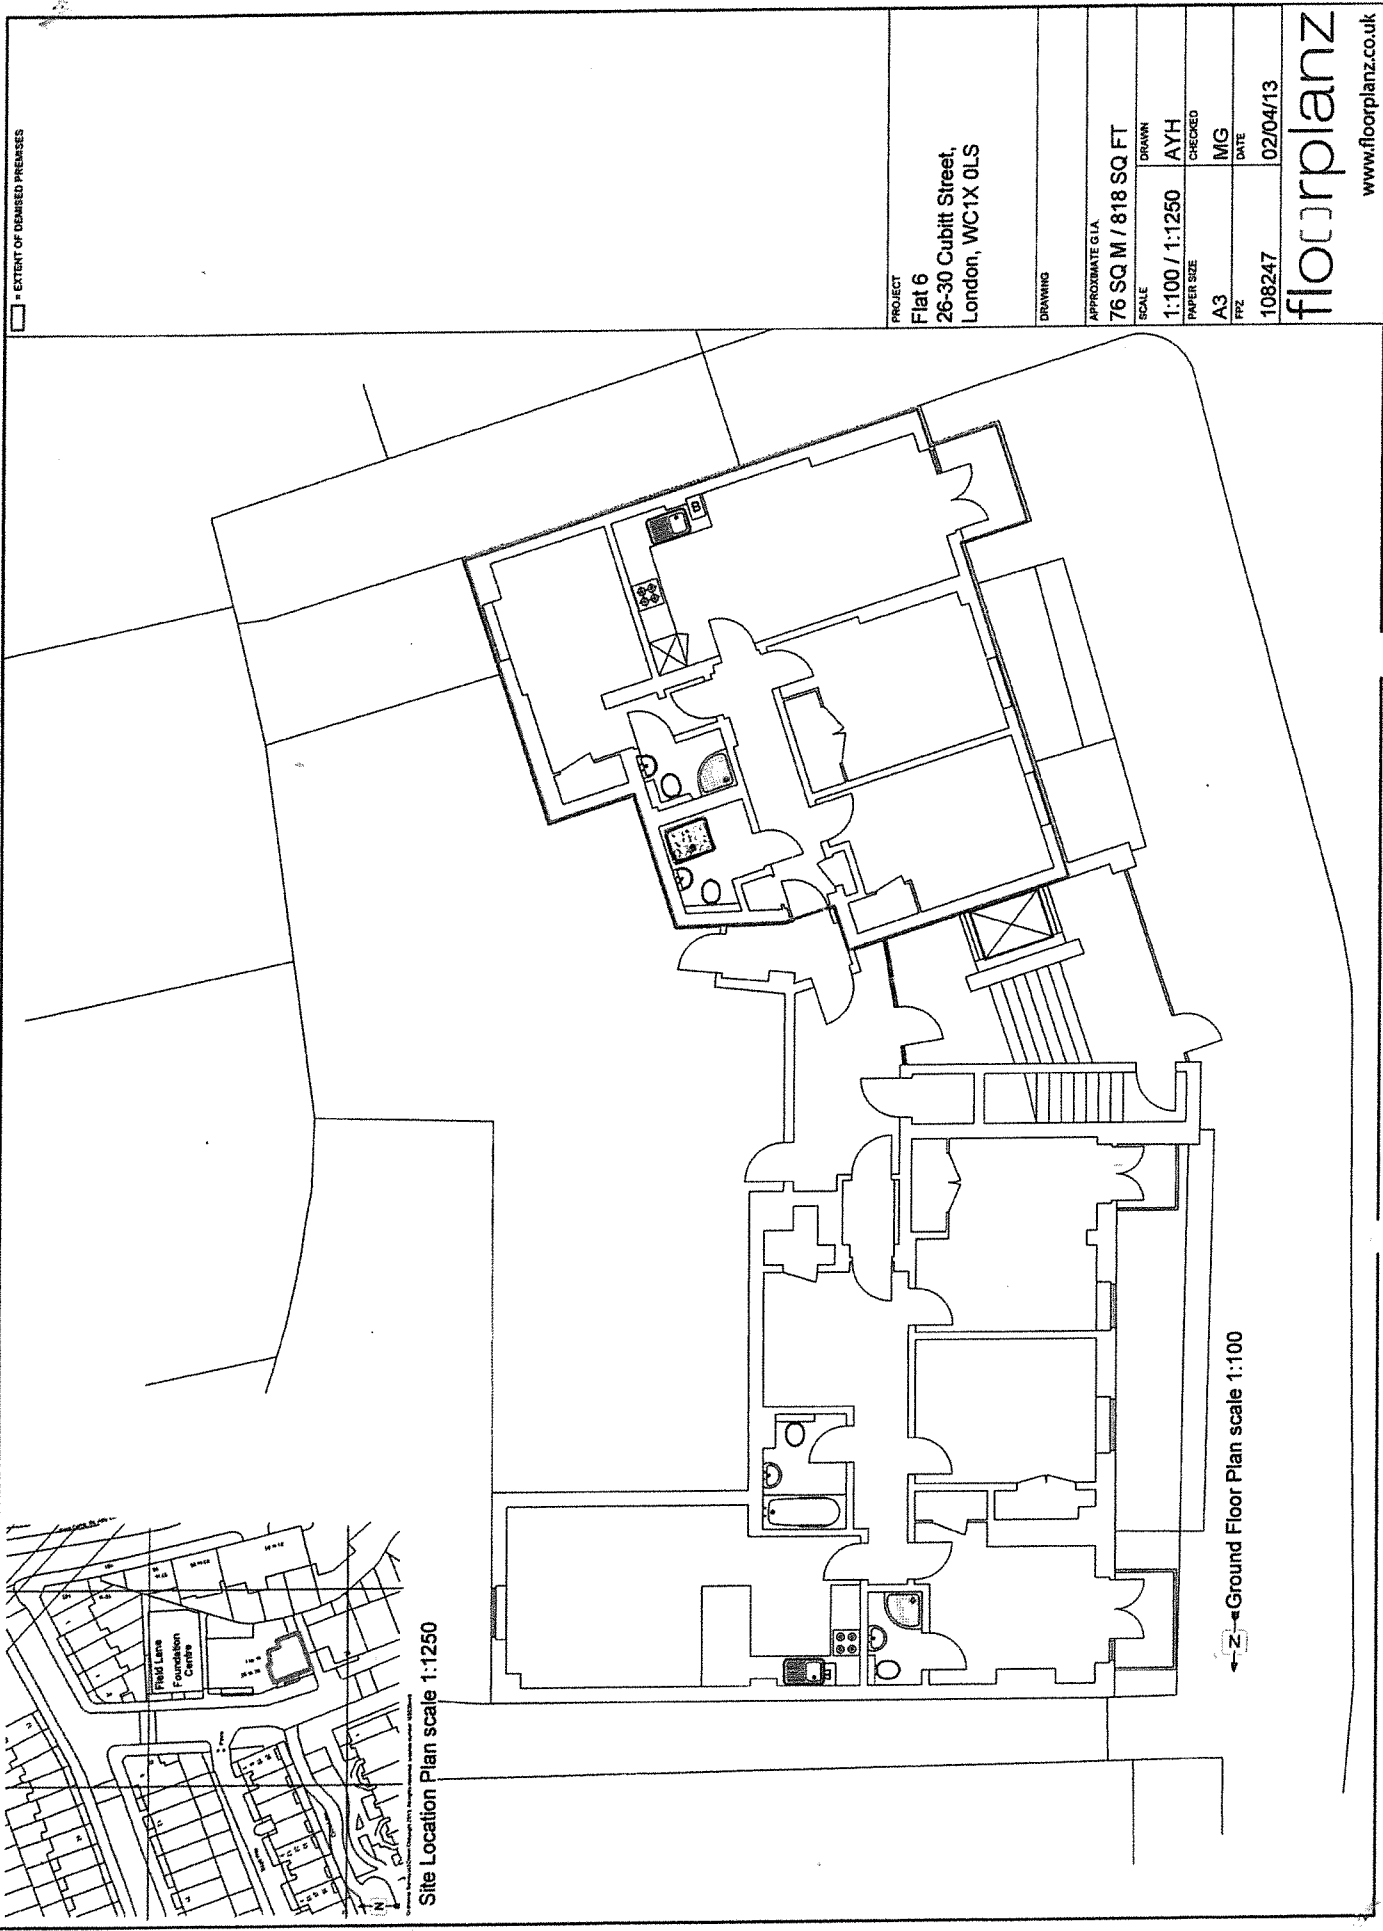

□ = EXTENT OF DEMISED PREMISES

PROJECT
Flat 6
26-30 Cubitt Street,
London, WC1X 0LS

DRAWING

APPROXIMATE GIA
76 SQ M / 818 SQ FT

SCALE
1:100 / 1:1250

PAPER SIZE
A3

DRAWN
AYH

CHECKED
MG

DATE
02/04/13

108247

floorplanz
www.floorplanz.co.uk

← Z ← Ground Floor Plan scale 1:100

Site Location Plan scale 1:1250