


LOCATION PLAN


1:1250

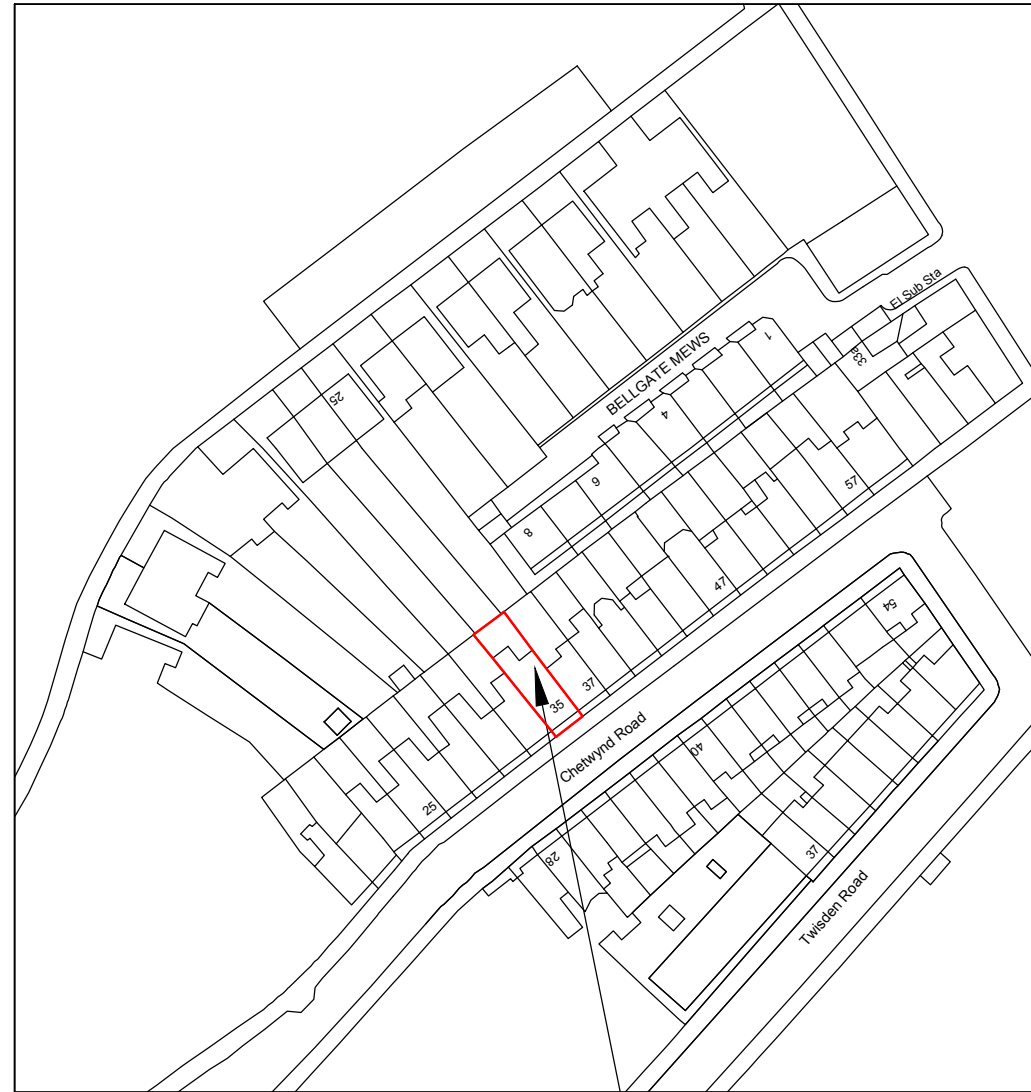



THE SITE

SITE PLAN

1:500

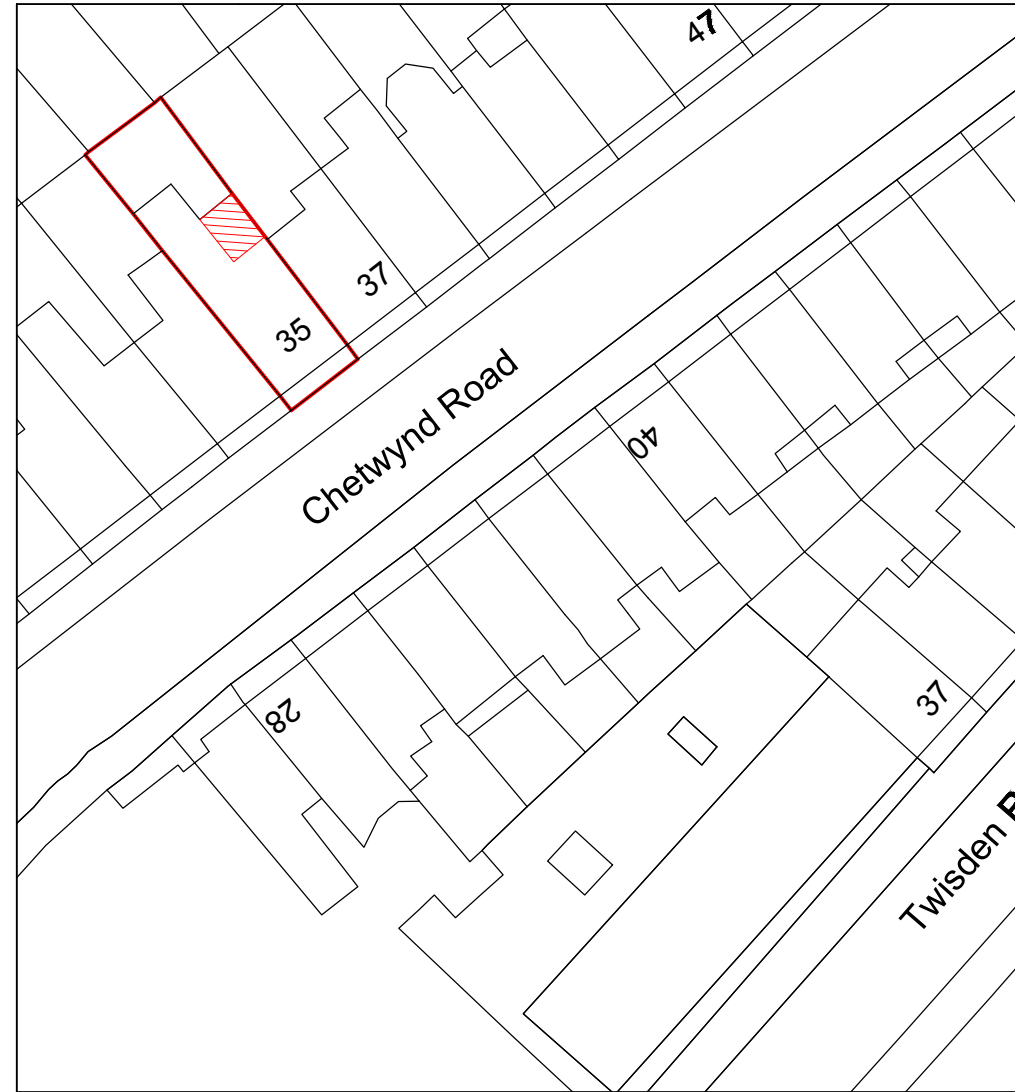

PROPOSED CONSERVATORY LOCATION

 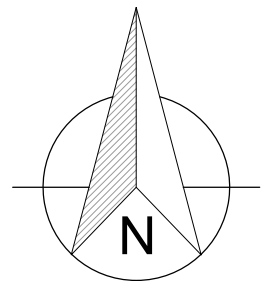

1. All dimensions in millimetres (mm) and levels in metres (m) unless noted otherwise.
2. This drawing to be read in conjunction with all other relevant drawings and specification.
3. All work to comply with the relevant British Standards, Codes of Practice and the Building Regulations.

Revisions:

Customer: Ms Jenny Yates
35 Chetwynd Road
London
NW5 1BX

Drawing Title:
Location and Site plan

Drawing No: 1700/PP/01	Contract No: EF1700AW
Scale: As Shown	Starting Date: 17/05/2018
Drawn: V.Podkolzina	Revision: A
Size: A3	Ref No:

© Crown copyright. All rights reserved.
License numbers 010031673 and 100042205