


PUX0003109

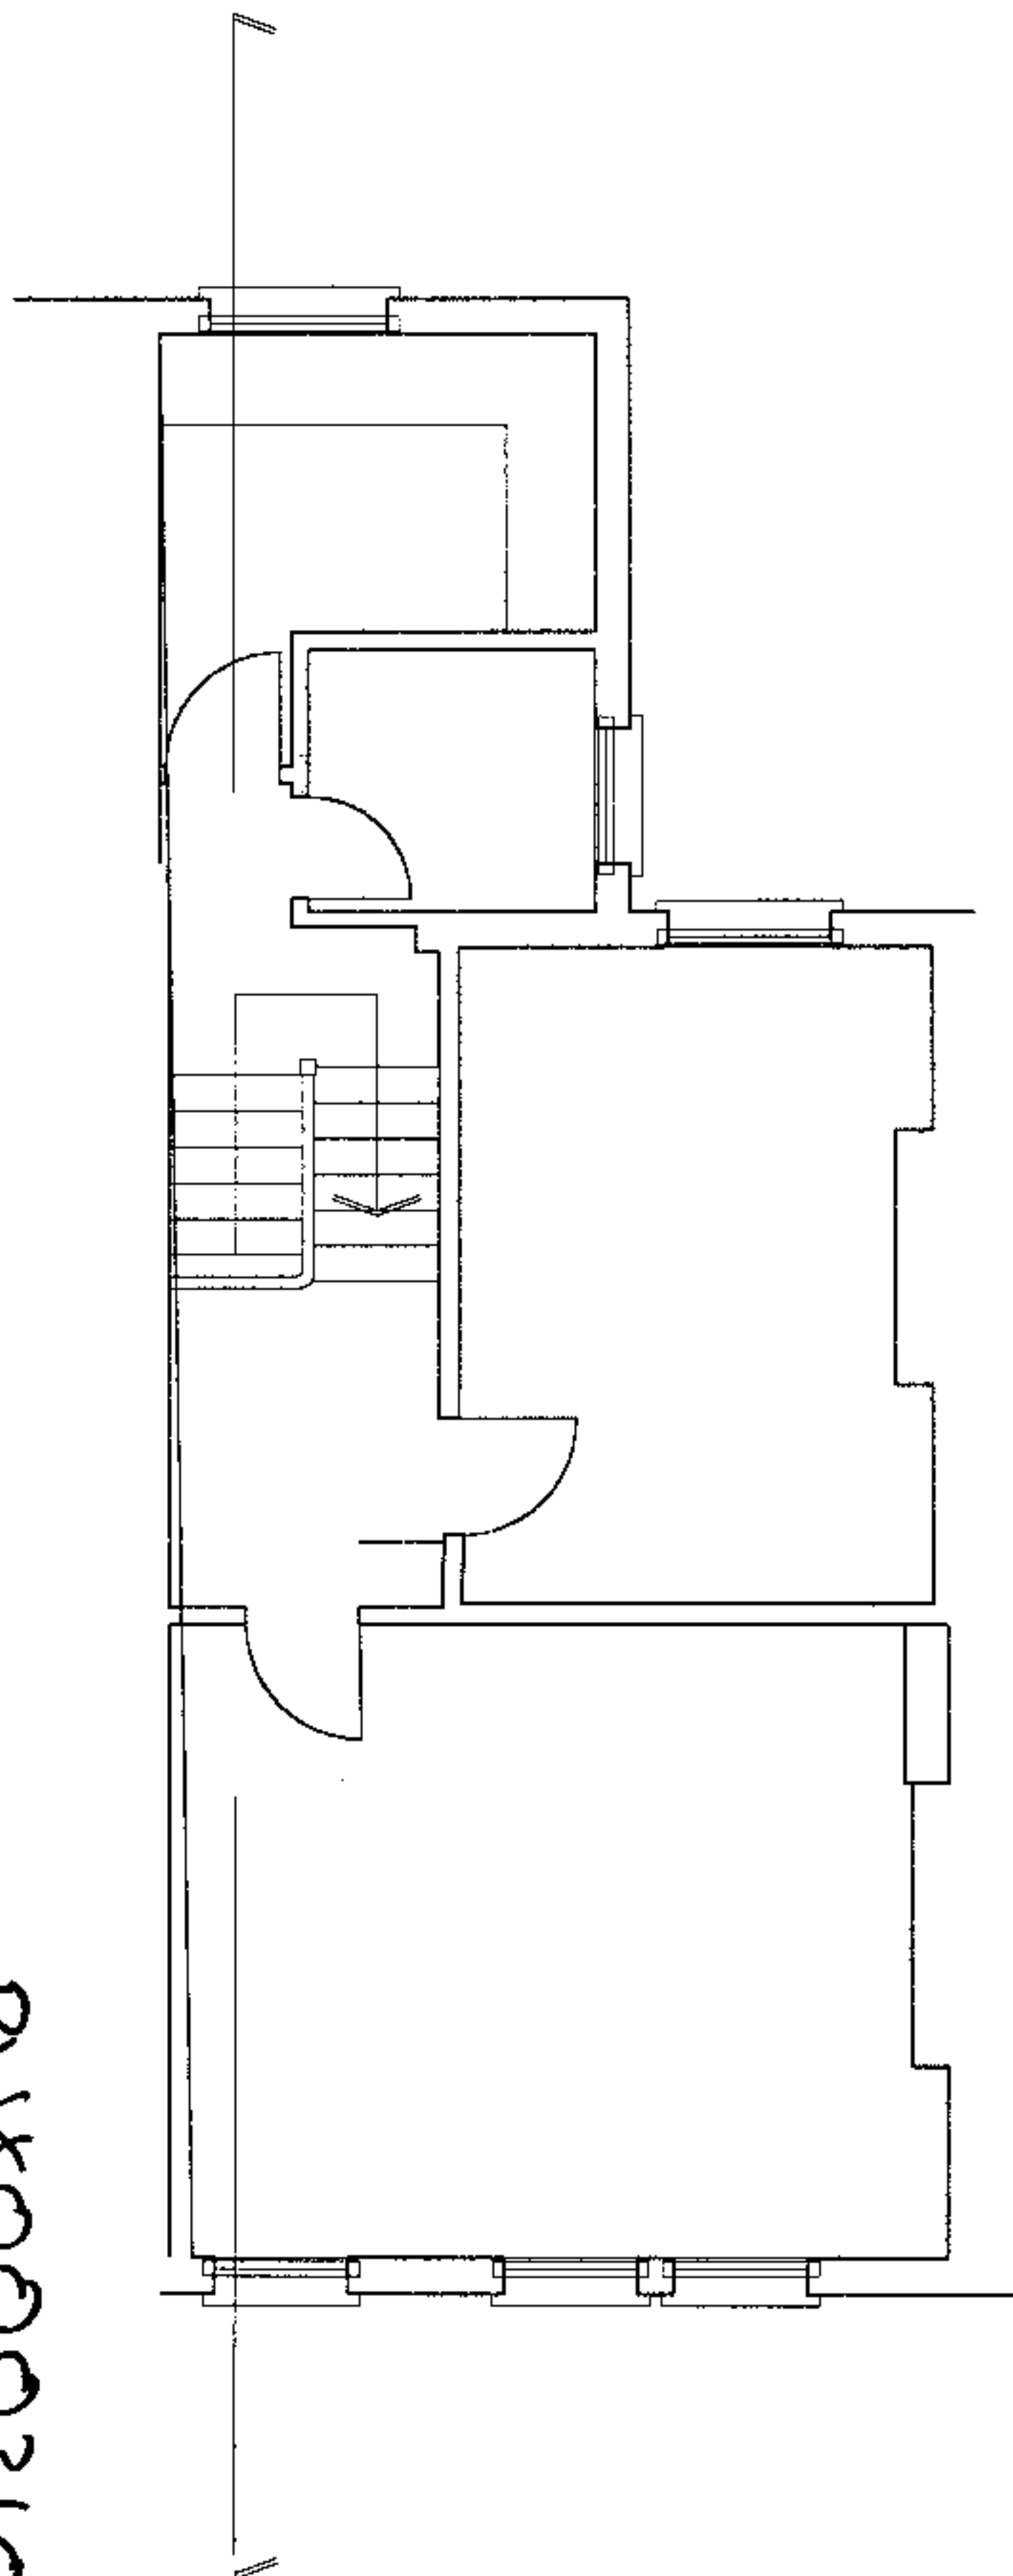

12B MEDLEY ROAD
LONDON NW6 2HJ


SCALE 1:50

FIRST FLOOR PLAN
AS EXISTING

DRAWING NO 267/ 1

Yiannis Pareas Chartered Architects
82 Mill Lane
London NW6 1NL
Tel 020 7431 5022 fax 020 7435 6571

P4X00003(09)

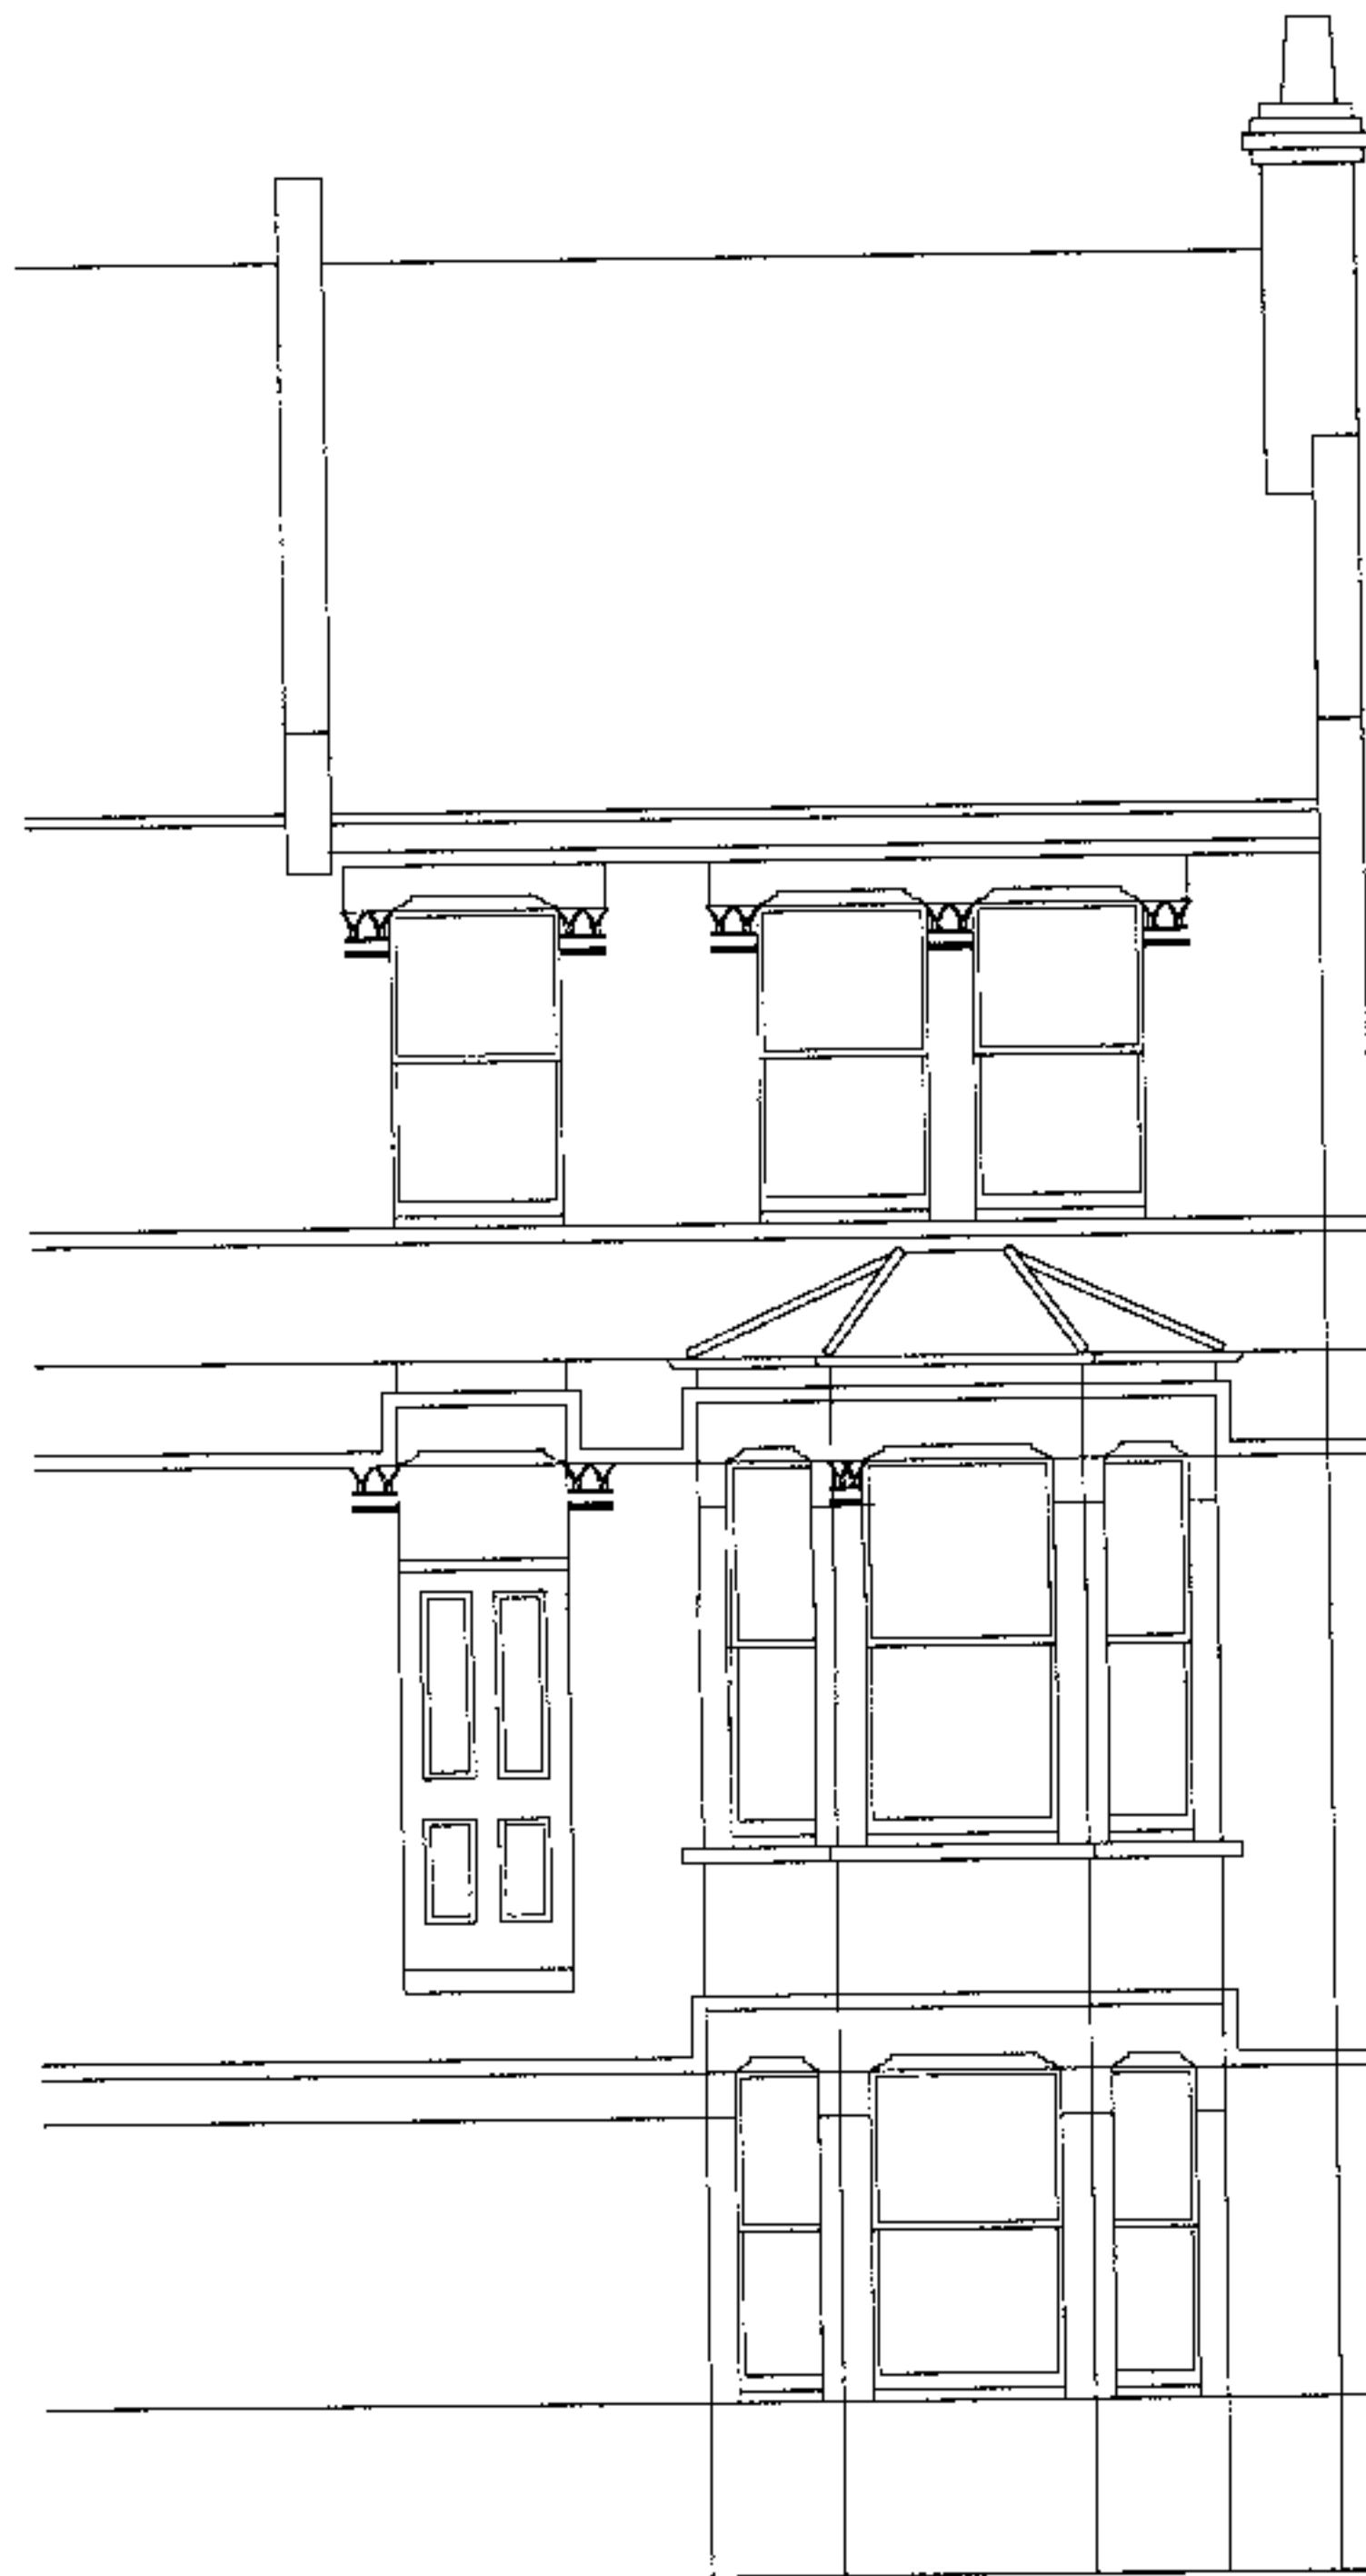


12B MEDLEY ROAD
LONDON NW6 2HJ

SCALE 1:50

FRONT ELEVATION
AS EXISTING

DRAWING NO 267/ 2

Yiannis Pareas Chartered Architects
82 Mill Lane
London NW6 1NL
Tel 020 7431 5022 fax 020 7435 6571

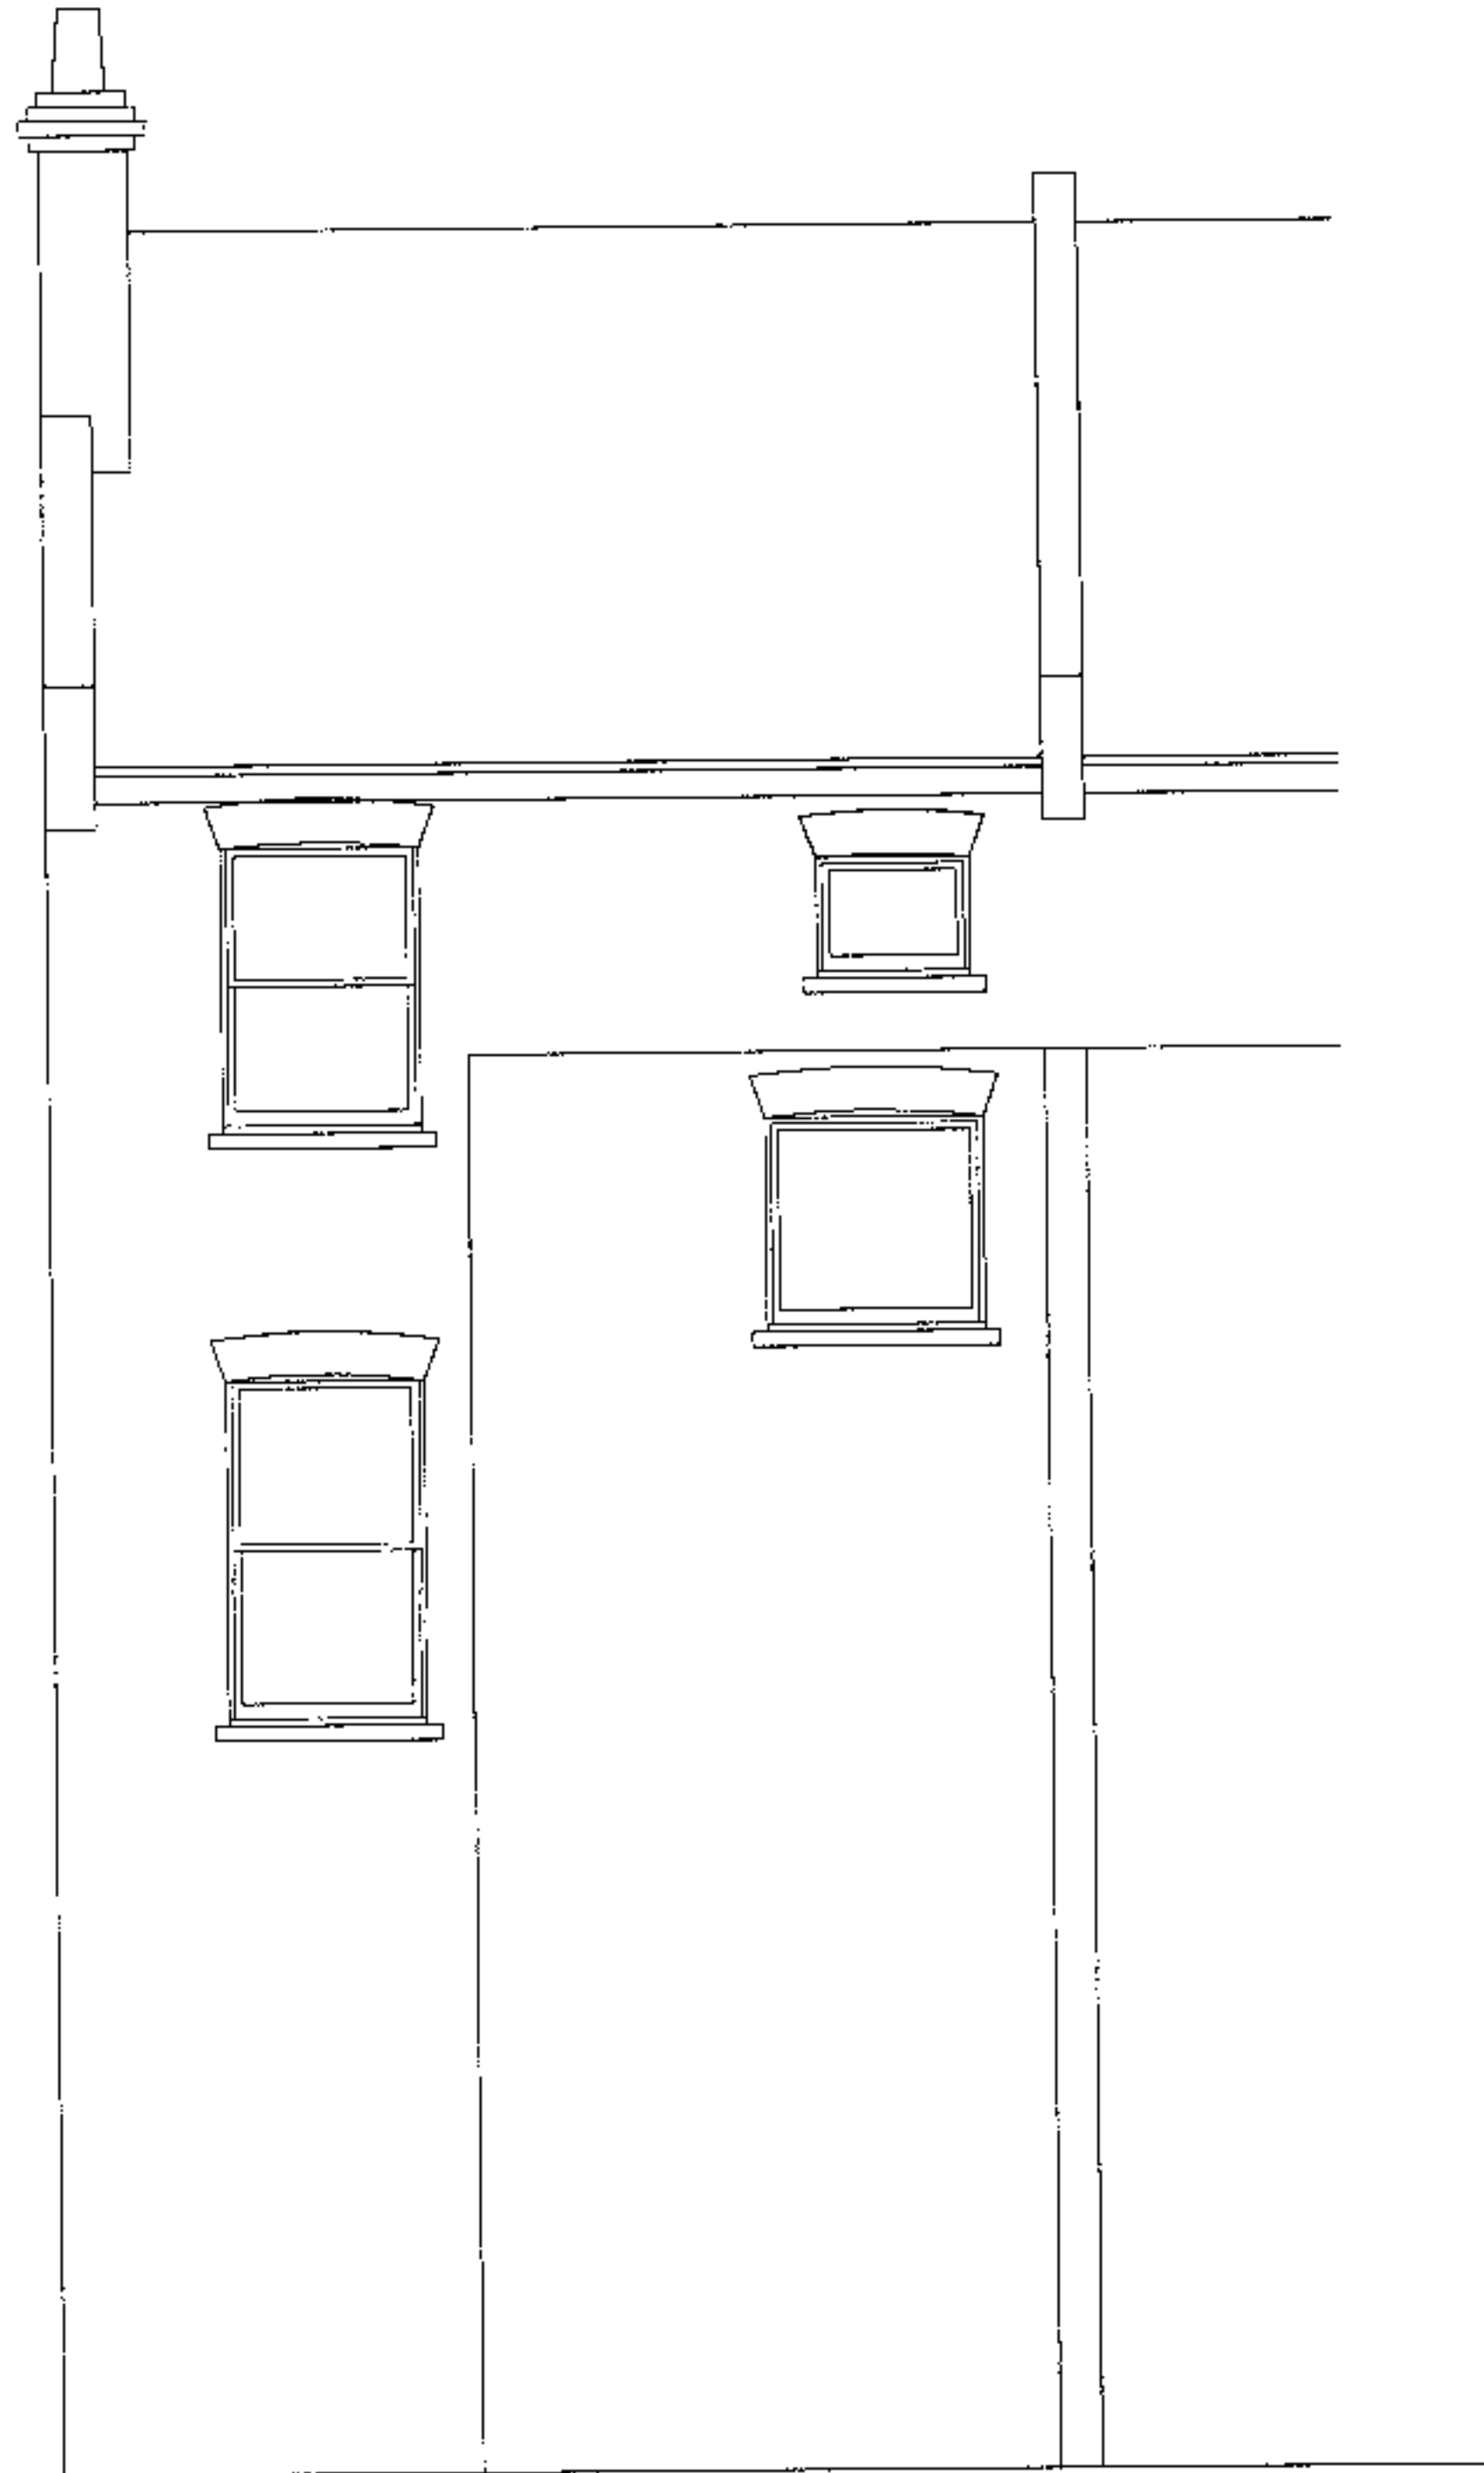

267/3/00000xP


12B MEDLEY ROAD
LONDON NW6 2HJ

SCALE 1:50

REAR ELEVATION
AS EXISTING

DRAWING NO 267/ 3

Yiannis Pareas Chartered Architects
82 Mill Lane
London NW6 1NL
Tel 020 7431 5022 fax 020 7435 6571

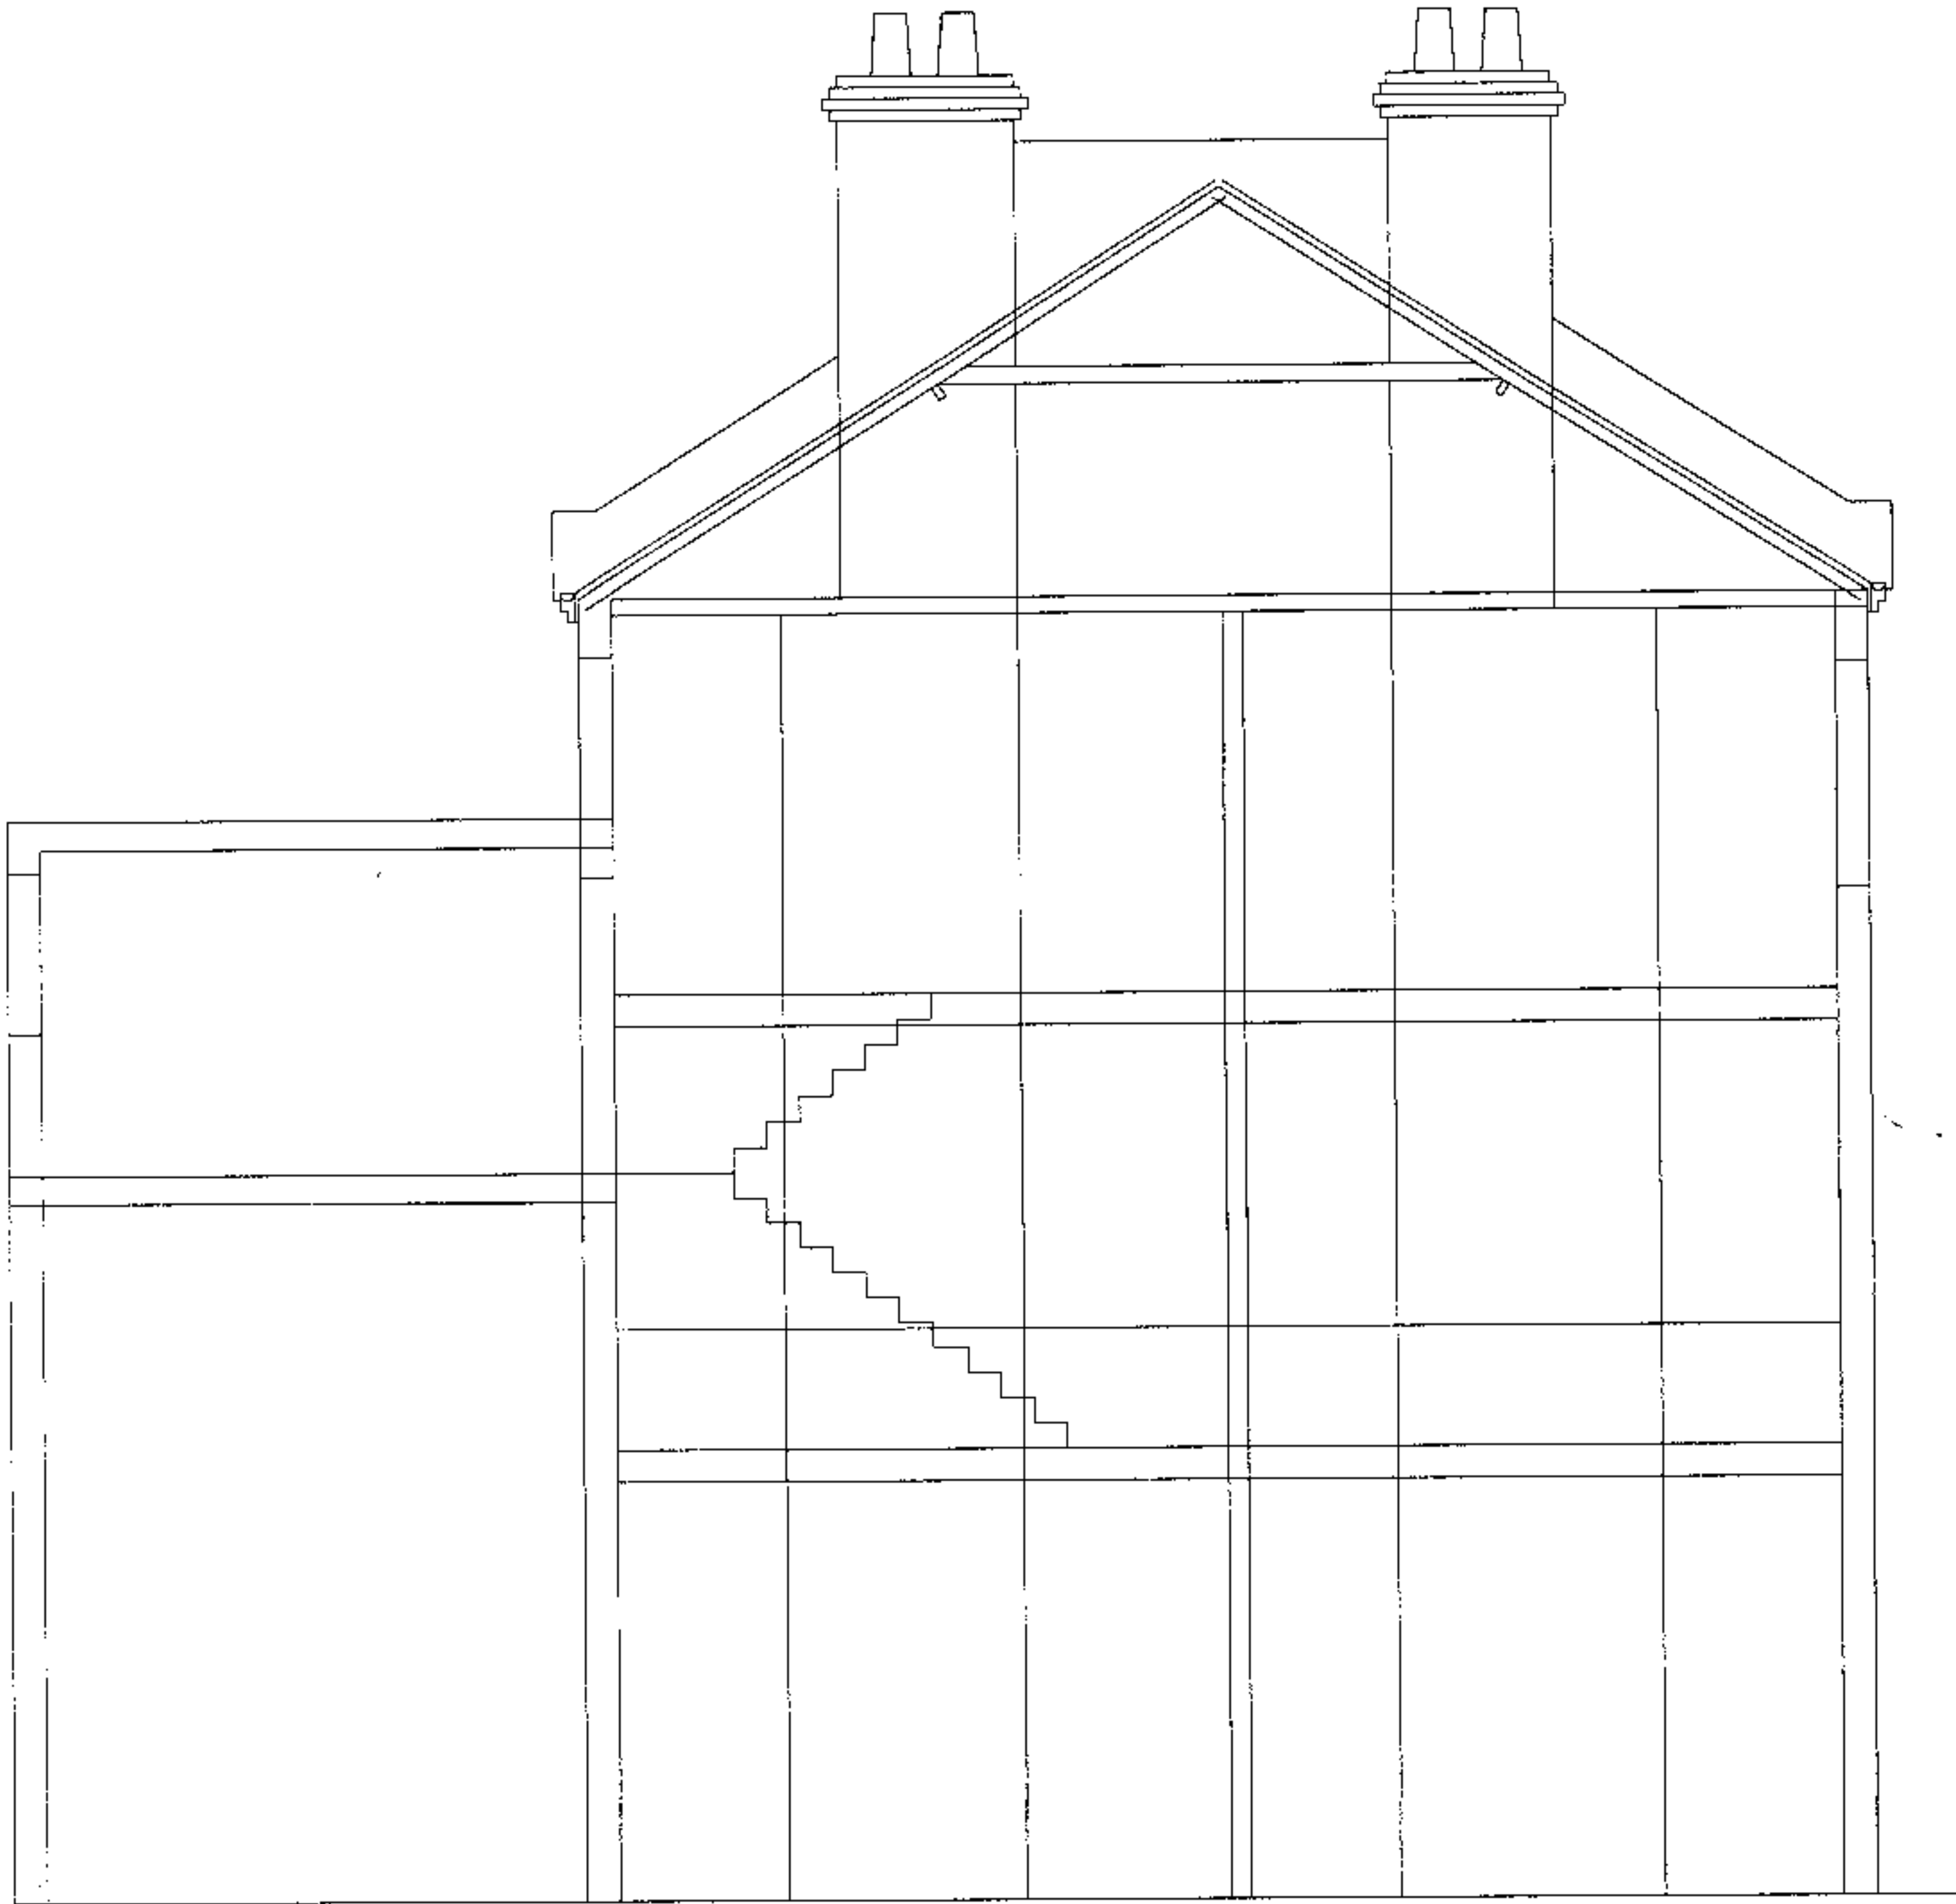

12B MEDLEY ROAD
LONDON NW6 2HJ


SCALE 1:50

SECTION A-A
AS EXISTING

DRAWING NO 267/ 4

Yiannis Pareas Chartered Architects
82 Mill Lane
London NW6 1NL
Tel 020 7431 5022 fax 020 7435 6571

2540063109

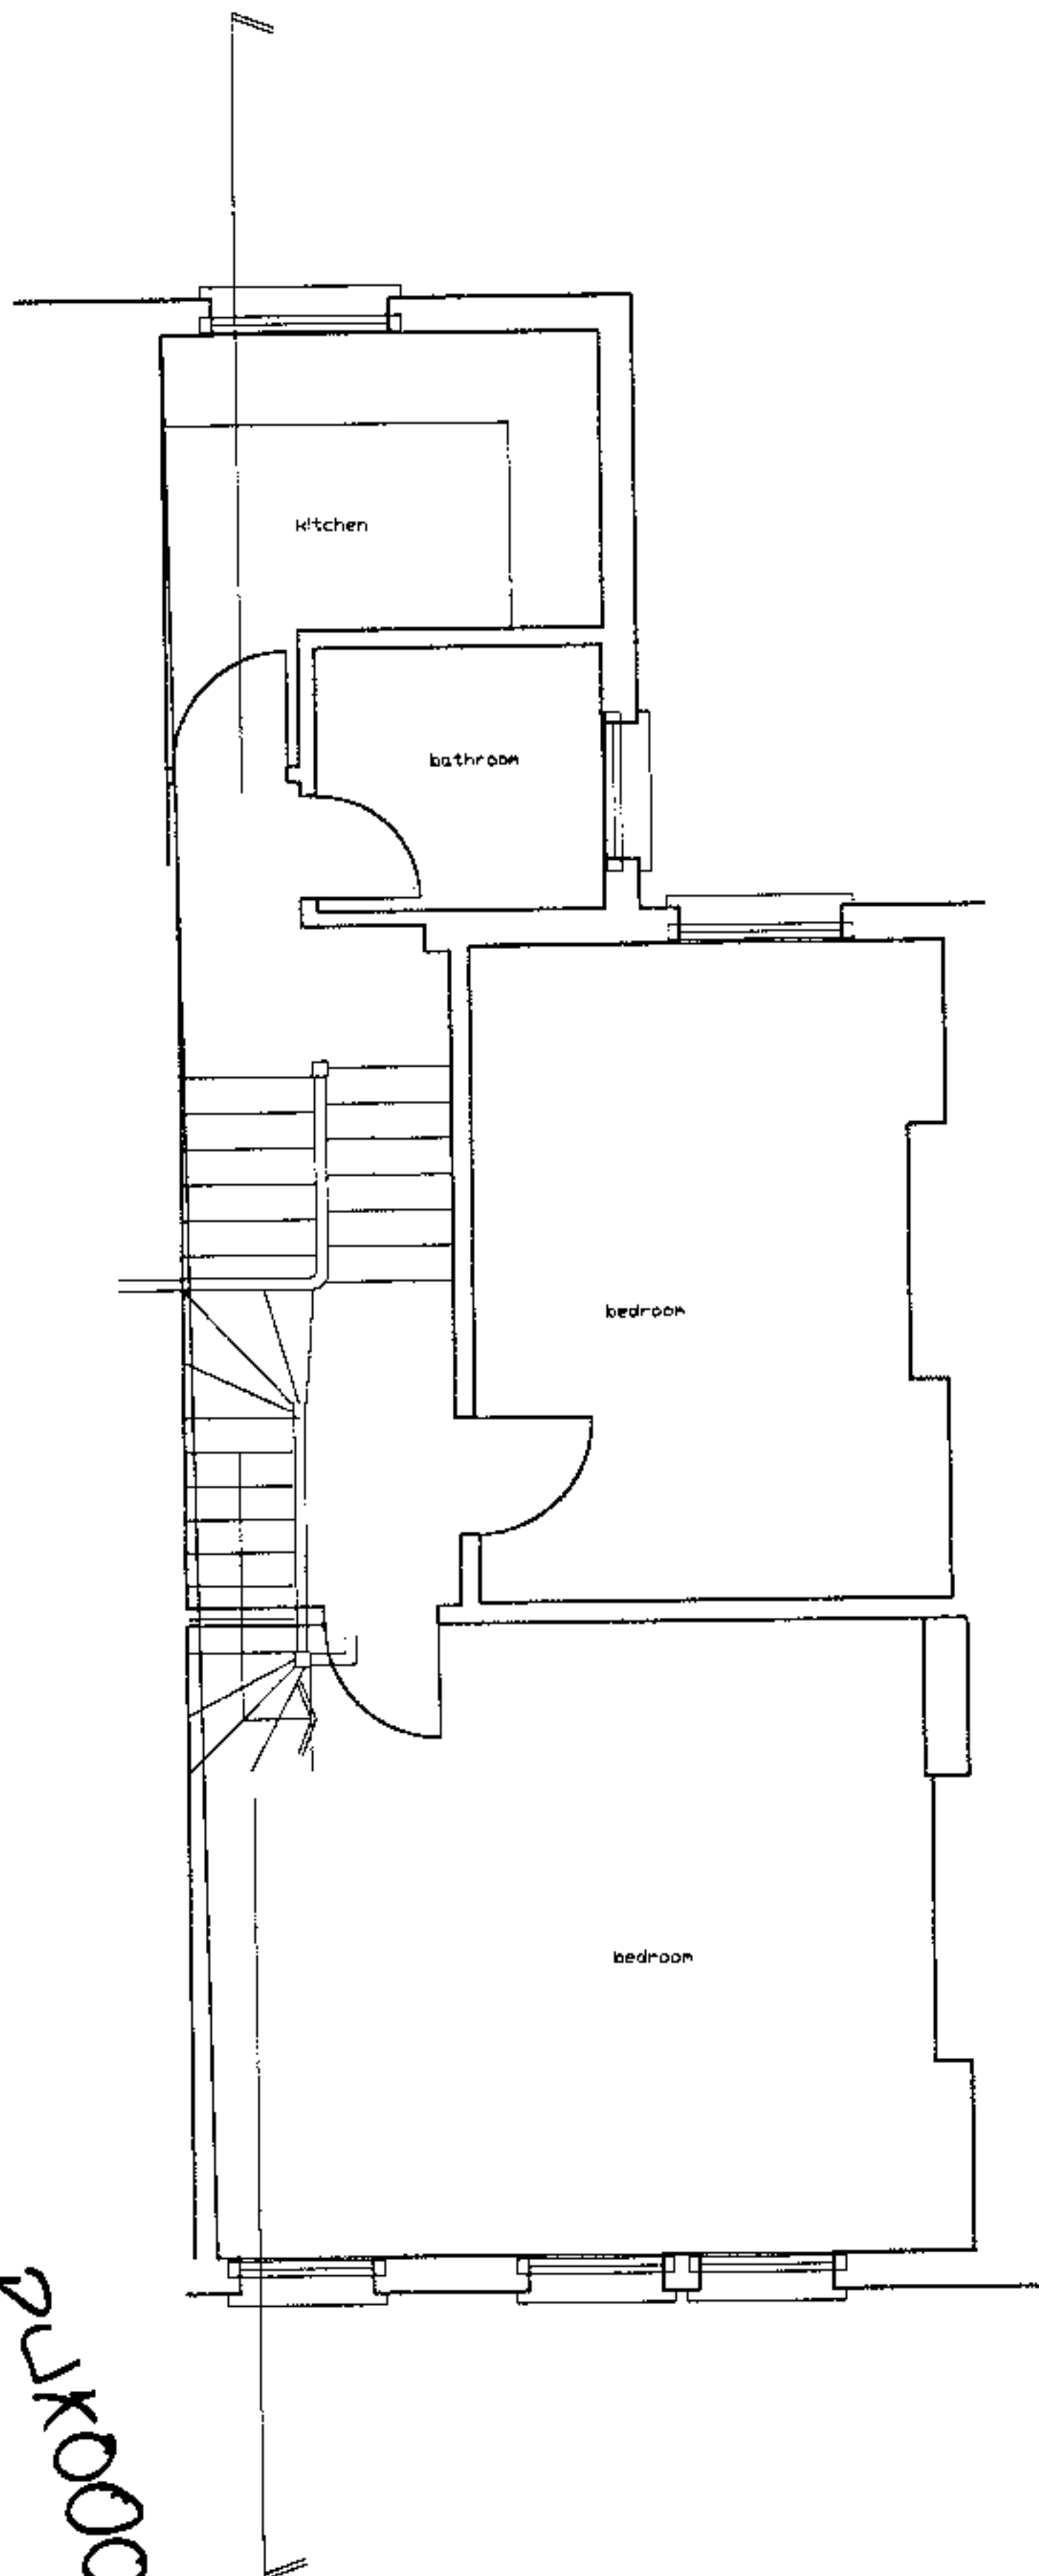

PUK0003109


12B MEDLEY ROAD
LONDON NW6 2HJ

SCALE 1:50

FIRST FLOOR PLAN
AS PROPOSED

DRAWING NO 267/ 5

Yiannis Pareas Chartered Architects
82 Mill Lane
London NW6 1NL
Tel 020 7431 5022 fax 020 7435 6571

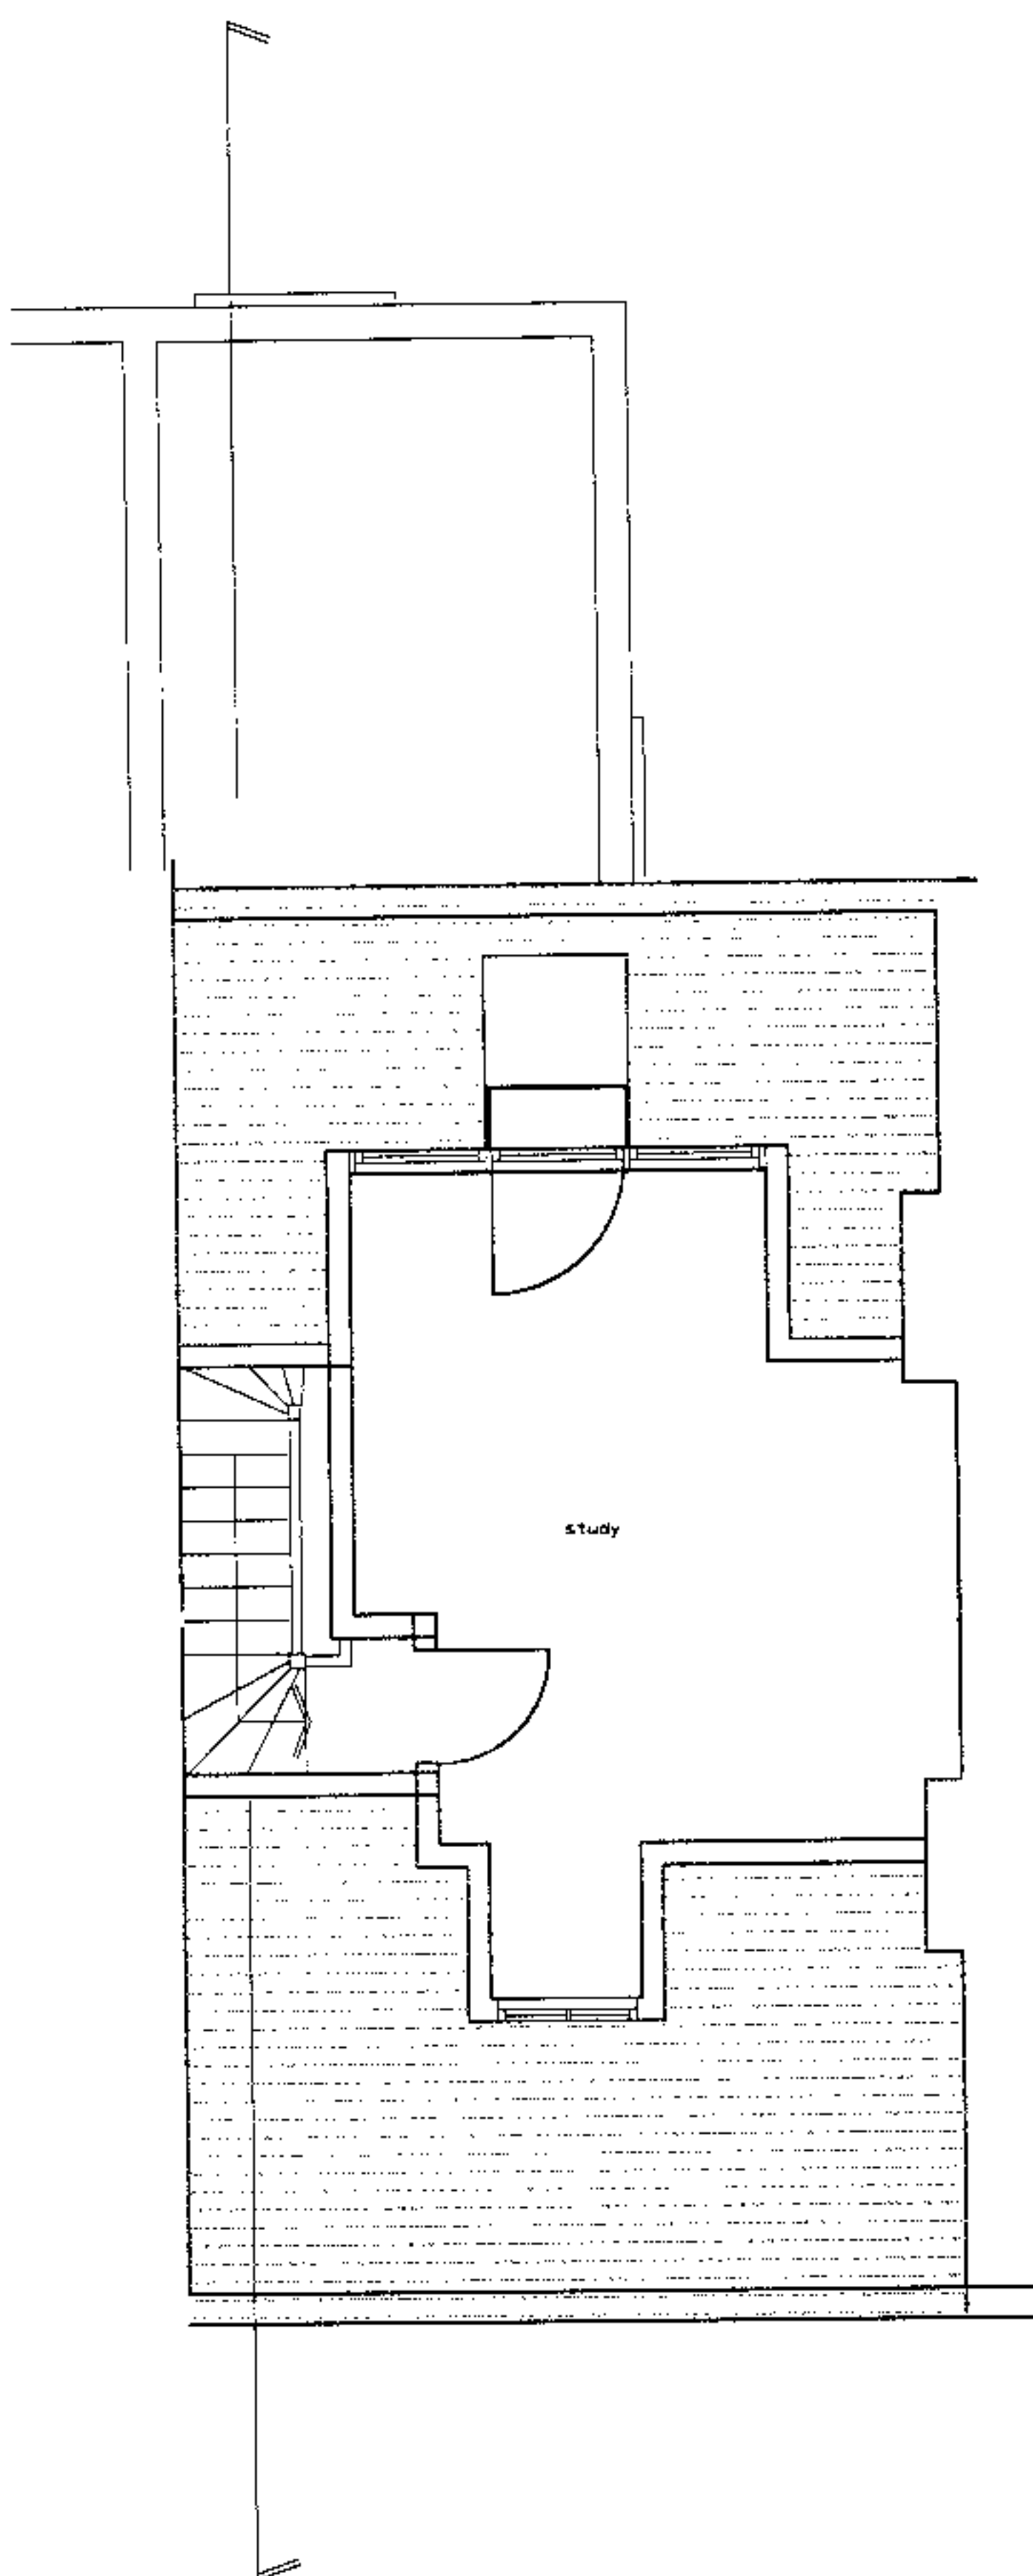

8570003109

12B MEDLEY ROAD
LONDON NW6 2HJ

SCALE 1:50

ROOF LEVEL PLAN
AS PROPOSED

DRAWING NO 267/ 6

Yiannis Pareas Chartered Architects
82 Mili Lane
London NW6 1NL
Tel 020 7431 5022 fax 020 7435 6571



201300003109


12B MEDLEY ROAD
LONDON NW6 2HJ

SCALE 1:50

FRONT ELEVATION
AS PROPOSED

DRAWING NO 267/ 7

Yiannis Pareas Chartered Architects
82 Mill Lane
London NW6 1NL
Tel 020 7431 5022 fax 020 7435 6571

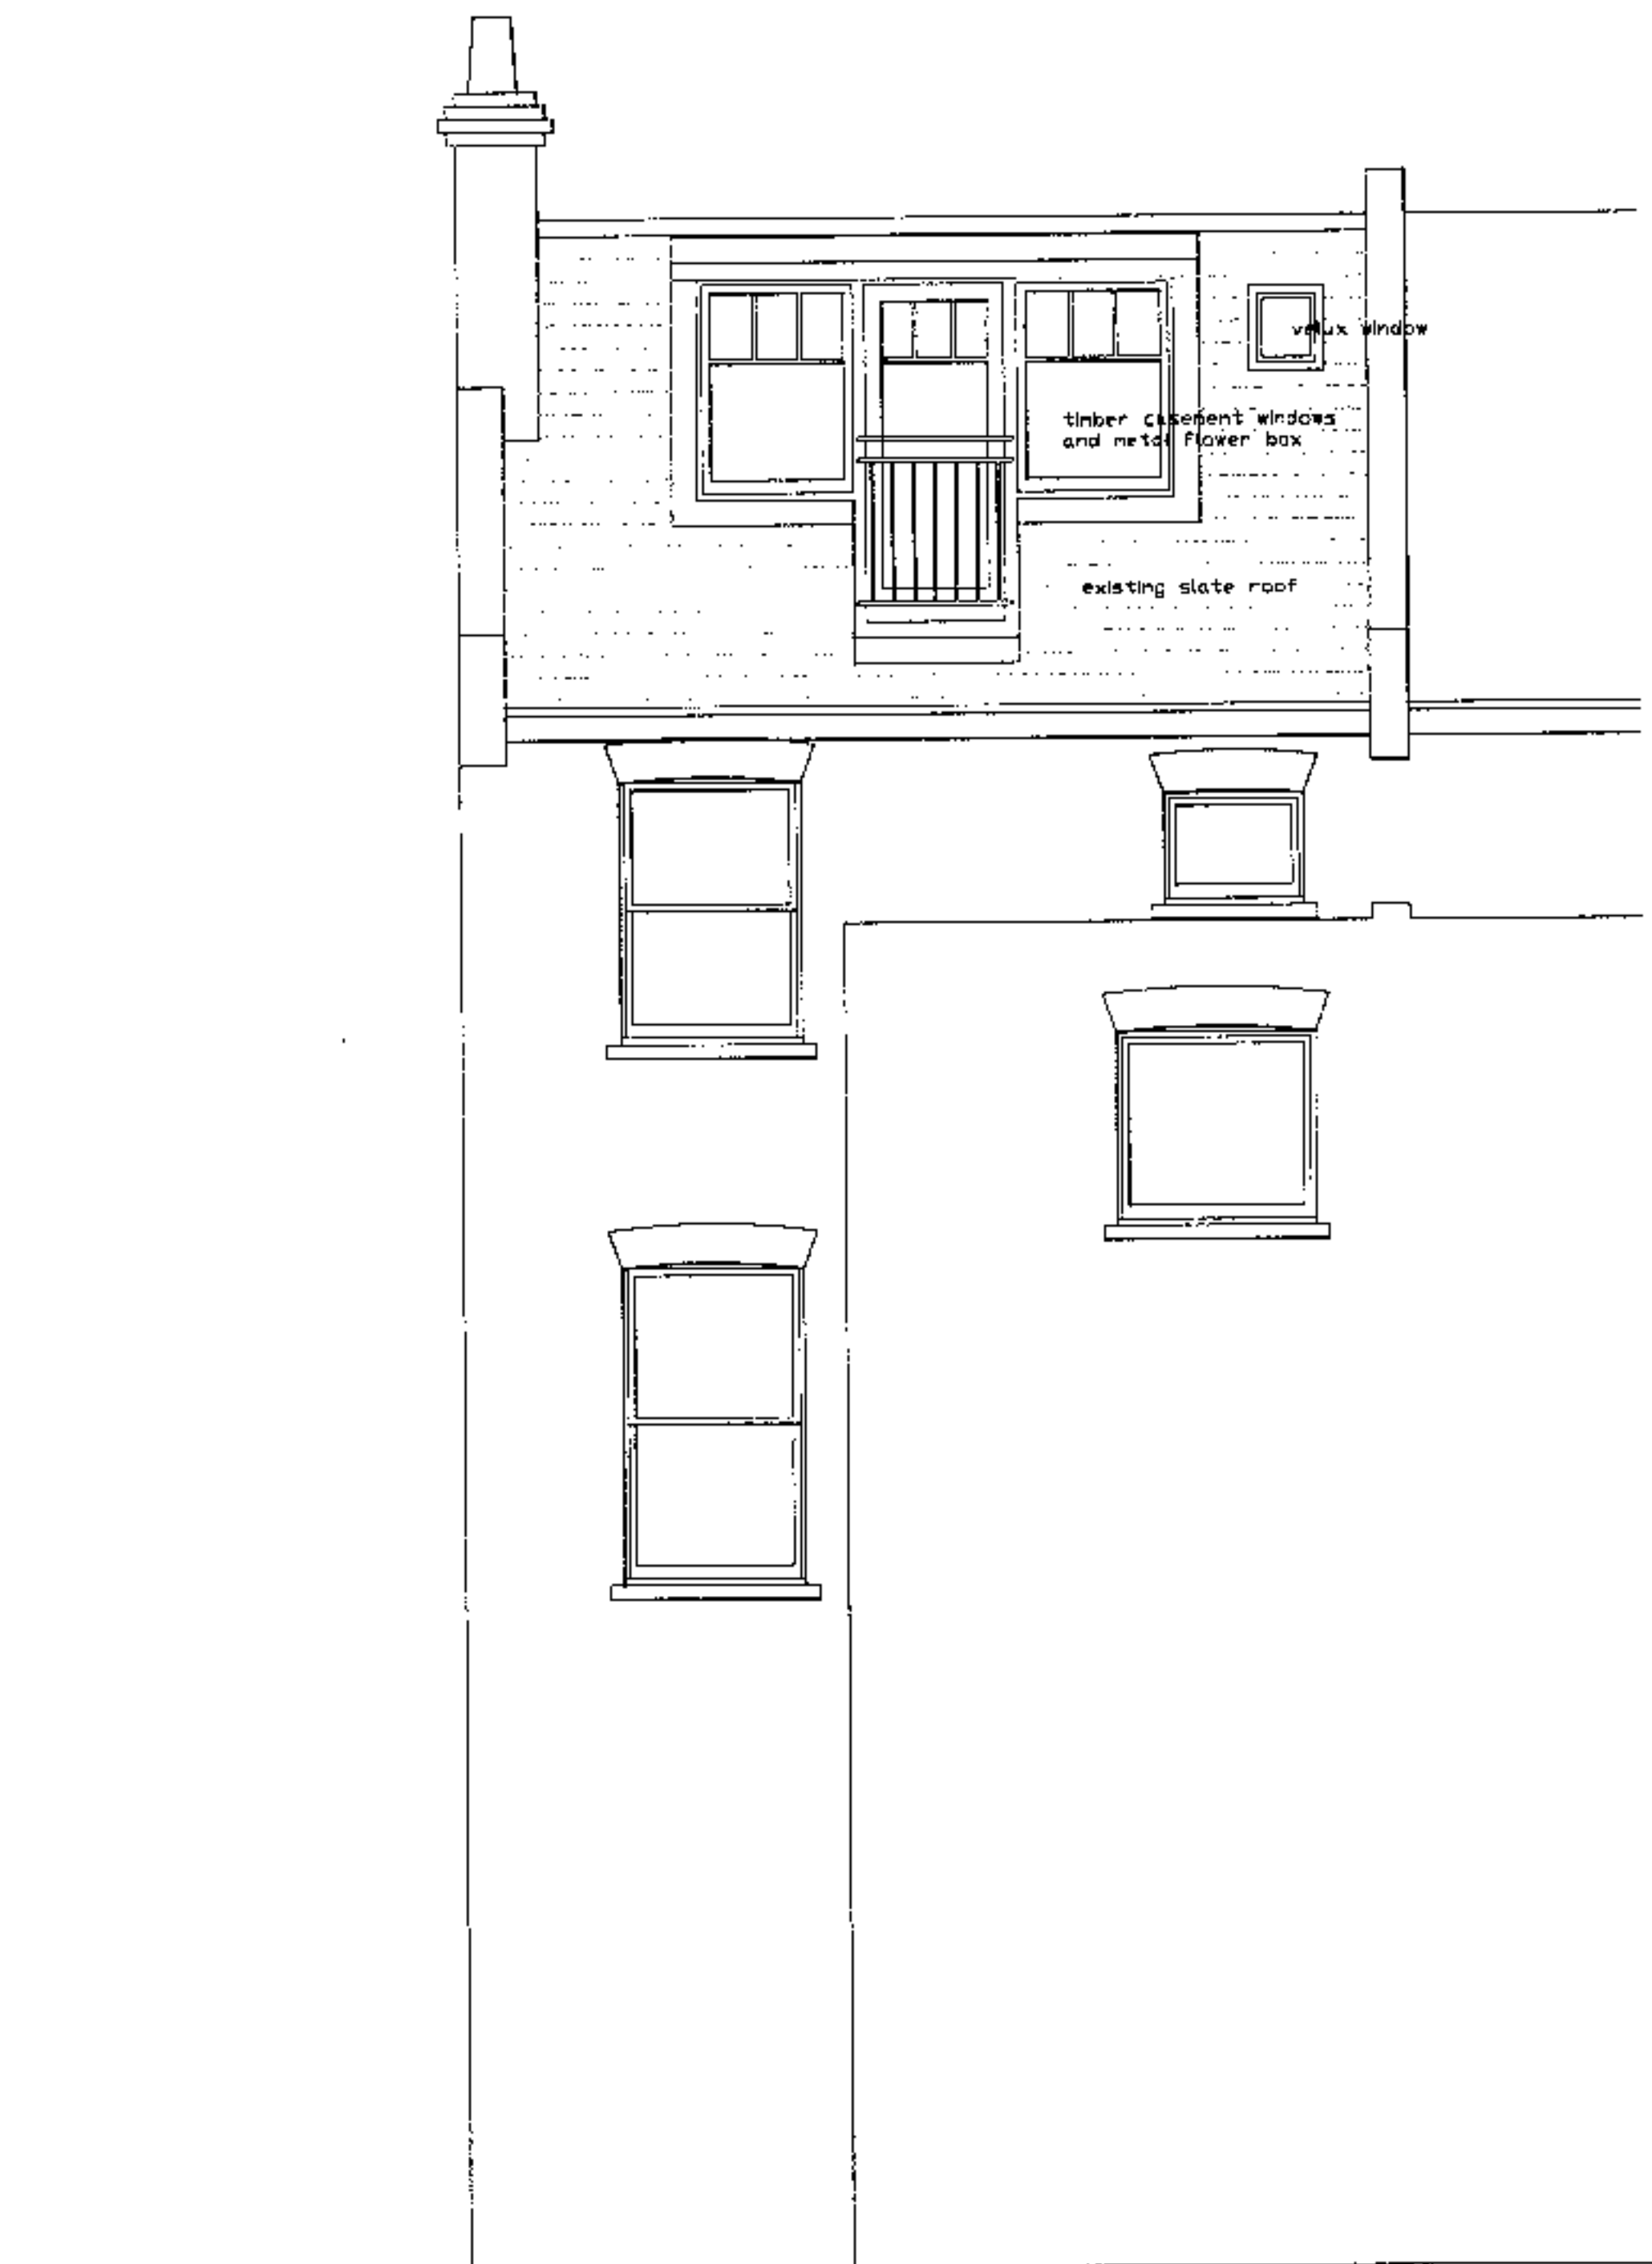

2670003109


12B MEDLEY ROAD
LONDON NW6 2HJ

SCALE 1:50

REAR ELEVATION
AS PROPOSED

DRAWING NO 267/ 8

Yiannis Poreas Chartered Architects
82 Mill Lane
London NW6 1NL
Tel 020 7431 5022 fax 020 7435 6571

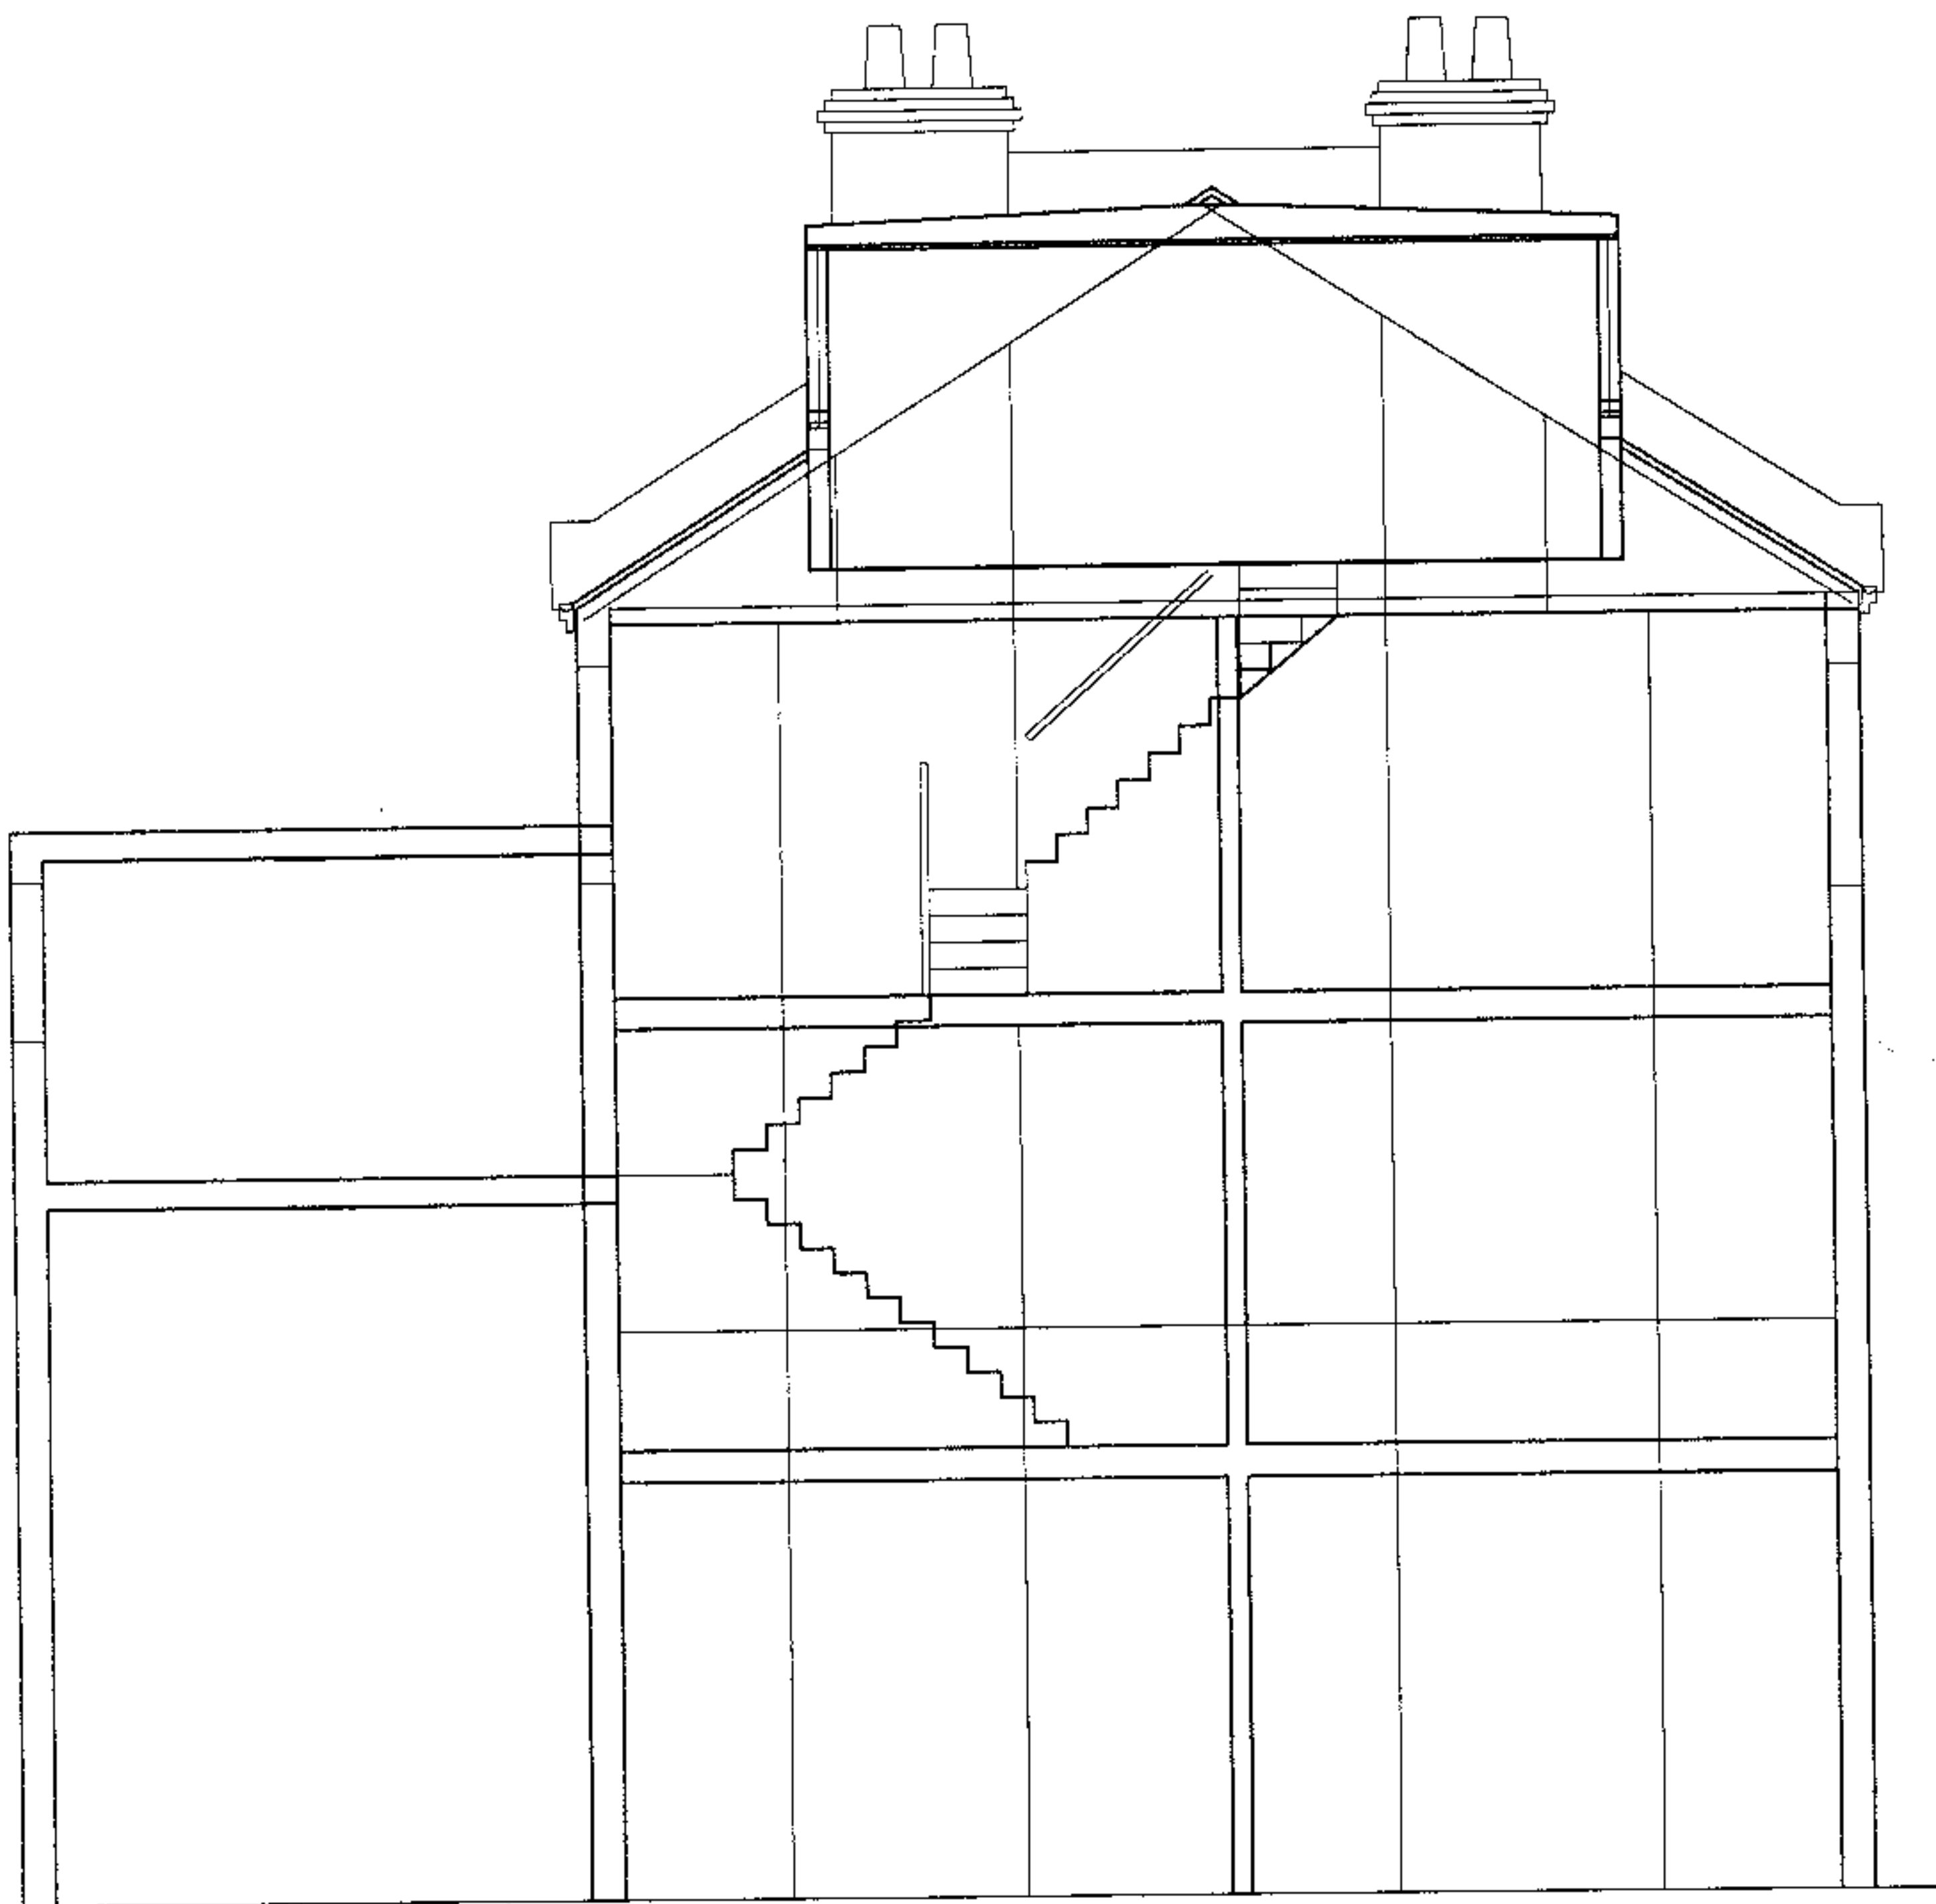

25X0003109

12B MEDLEY ROAD
LONDON NW6 2HJ

SCALE 1:50

SECTION A-A
AS PROPOSED

DRAWING NO 267/ 9

Yiannis Pareas Chartered Architects
82 Mill Lane
London NW6 1NL
Tel 020 7431 5022 fax 020 7435 6571