


ROOFTOP PLAN AT 25.15m
SCALE 1:50



NORTH ELEVATION

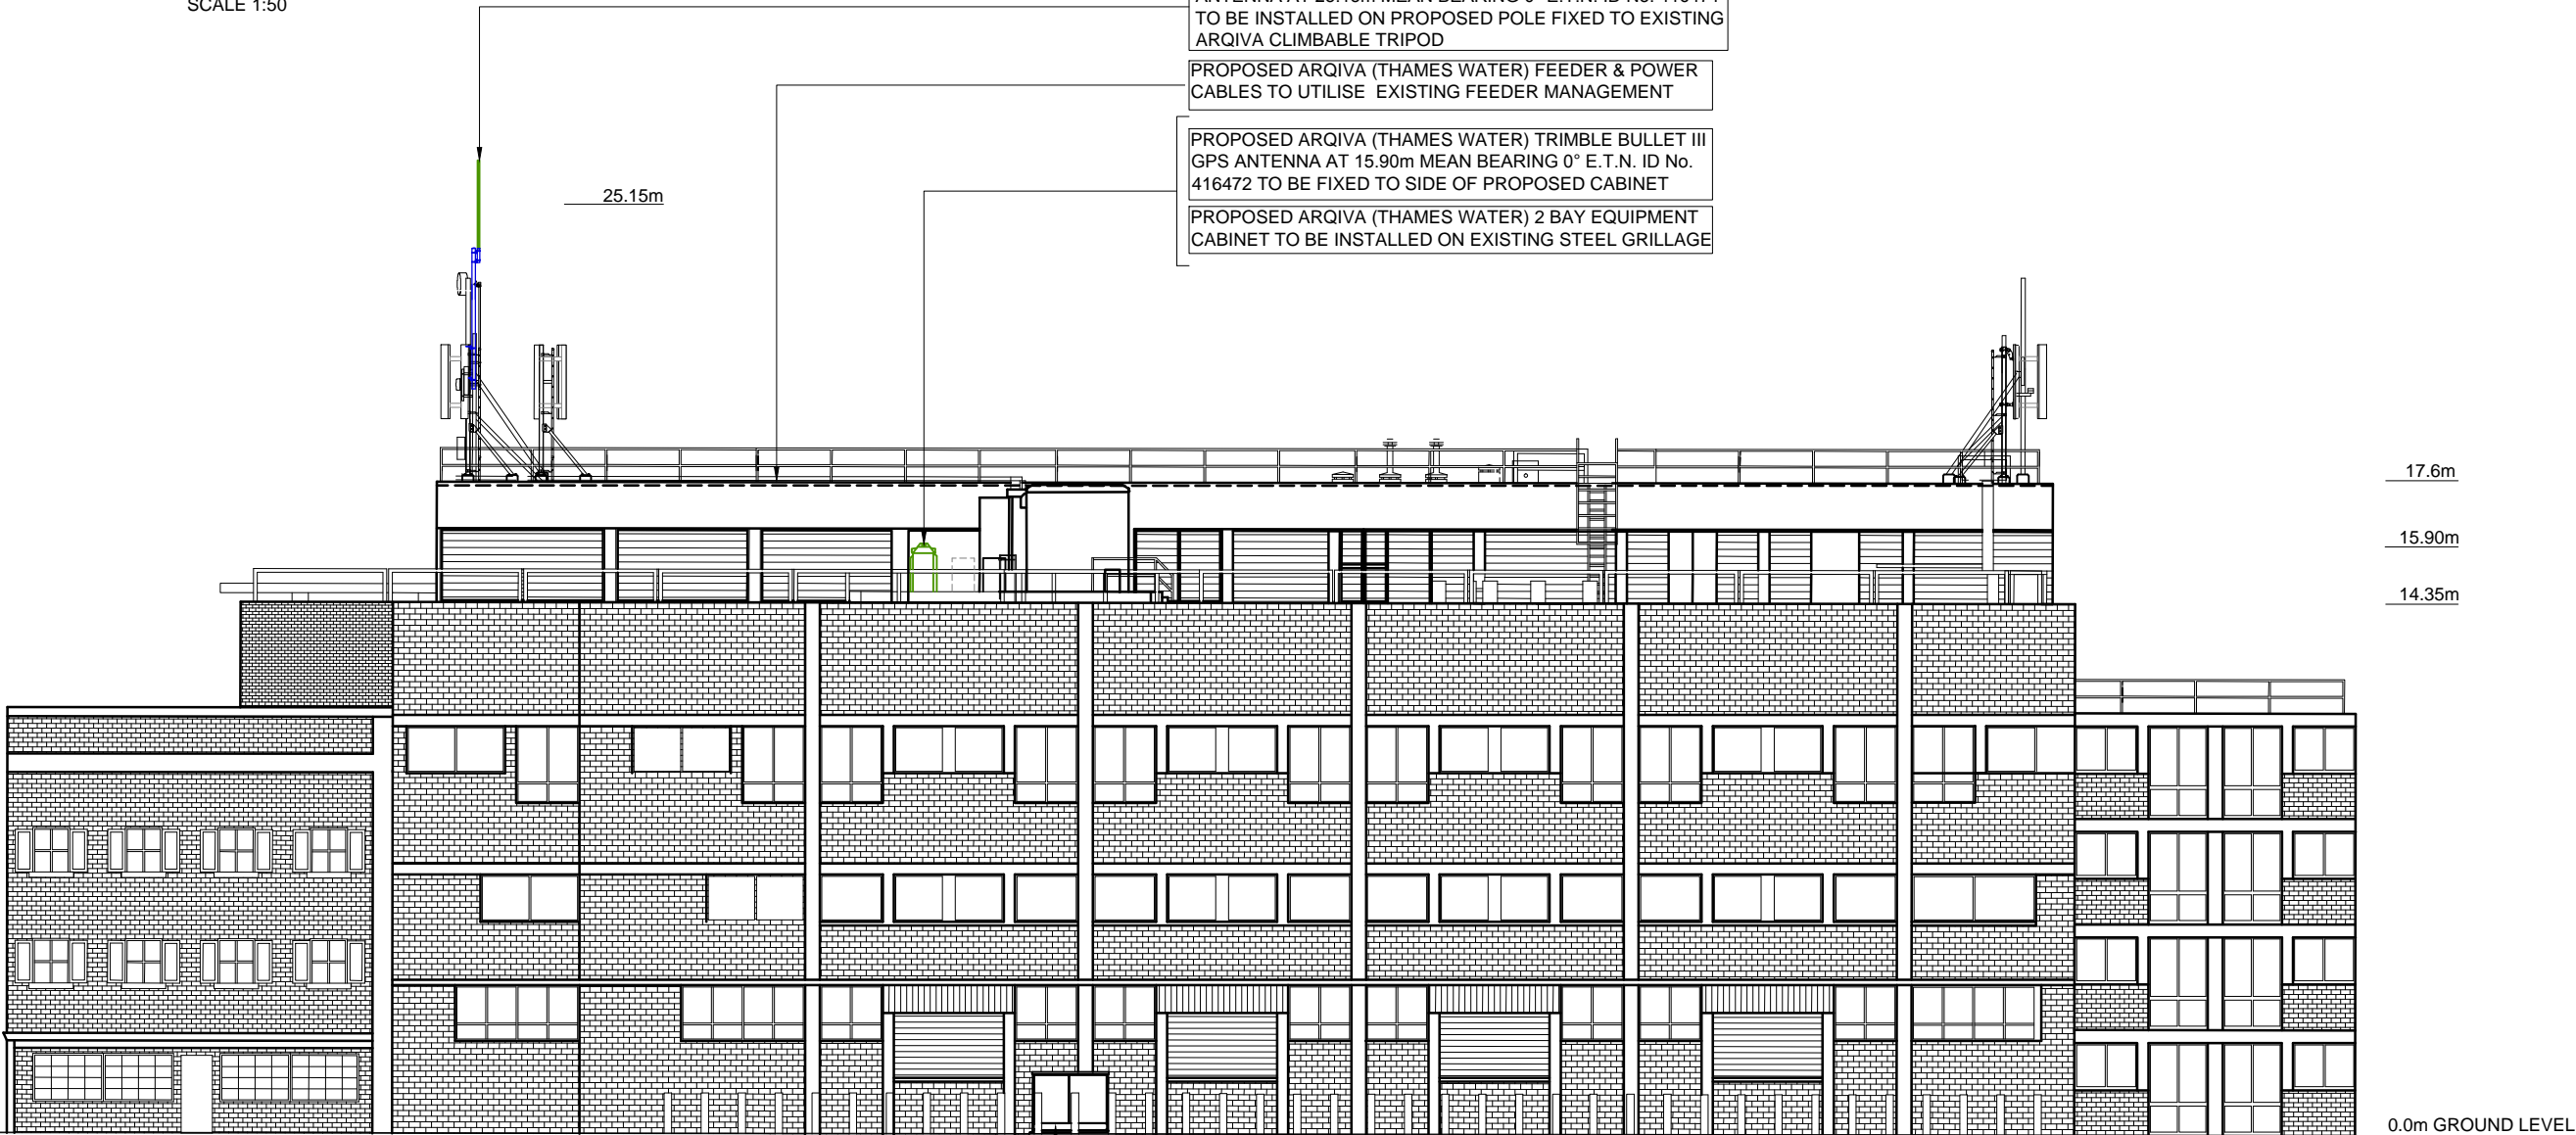

PROPOSED ANTENNA DETAILS												
I.D. No.	ITEM	TYPE / SIZE	BEARING	MEAN HEIGHT	MECH TILT	FUNC.	FEEDER LENGTH	FEEDER TYPE	LNA/ MHA	No. OF FEEDERS	RET/ VET	
416471	A1	AMPHENOL 7586700	0°E.T.N.	25.15m	TBC	Tx/Rx	50.0m	AVA5-50	-	1	NO	
416472	A2	TRIMBLE BULLET III	0°E.T.N.	15.90m	TBC	Tx/Rx	3.0m	CNT400	-	1	NO	

©2010 Arqiva
All rights reserved. No part of this publication may be reproduced, stored in a retrieval system or transmitted in any form or by any means (Electronic, Mechanical, Photocopying, Recording or otherwise), without the prior written consent of the Company.

NOTES

CELL No.		THW_W002	
BT SKYLINE No.			
WC0010			
18	PROJ No 203504 MINOR AMEND	08/06/18	HFC EW
17	PROJ No 203504 PLANNING	19/03/18	HFC EW
16	PROJ No 167814 LEASE DEMISE	24/05/17	KG JL
15	PROJ No 167814 PLANNING	19/05/17	KG JL
14	PROJ No 167814 PLANNING	19/01/17	VIR JL
ISS	REVISION	DATE	DRN APP

arqiva

Crawley Court, Winchester, Hampshire, SO21 2QA
Tel. 01962 823434, Fax. 01962 822378

SITE No 168705
HARRISON STREET TE
30-40 HARRISON STREET
CAMDEN
GREATER LONDON 3
WC1H 8JF

NGR	TQ 30411 82629	
OS GRID	530411 182629	
TITLE		
ELEVATION		
PROPOSED		
ARQIVA (THAMES WATER)		
SCALE	1:200	
DRAWN	IM	19/08/11
APPROVED	EW	08/06/18

DRG No.	Sheet 1 of 1	Rev
168705-31-150-MD018	18	

FEINT DETAILS INDICATE LOCATIONS
RESERVED FOR OTHER PROPOSALS
WHICH MAY BE THE SUBJECT OF
SEPARATE APPLICATIONS