

NOTES

CELL No. THW_W002

BT SKYLINE No.
WC0010

18	PROJ No 203504 MINOR AMEND	08/06/18	HFC	EW
17	PROJ No 203504 PLANNING	19/03/18	HFC	EW
16	PROJ No 167814 LEASE DEMISE	24/05/17	KG	JL
15	PROJ No 167814 PLANNING	19/05/17	KG	JL
14	PROJ No 167814 PLANNING	19/01/17	VIR	JL
ISS	REVISION	DATE	DRN	APP

arqiva

Crawley Court, Winchester, Hampshire, SO21 2QA
Tel. 01962 823434, Fax. 01962 822378

SITE No 168705
HARRISON STREET TE
30-40 HARRISON STREET
CAMDEN
GREATER LONDON 3
WC1H 8JF

NGR TQ 30411 82629

OS GRID 530411 182629


TITLE
SITE PLAN
PROPOSED
ARQIVA (THAMES WATER)

SCALE 1:200

DRAWN IM 19/08/11

APPROVED EW 08/06/18

DRG No. Sheet 1 of 1 Rev
168705-31-100-MD018 18

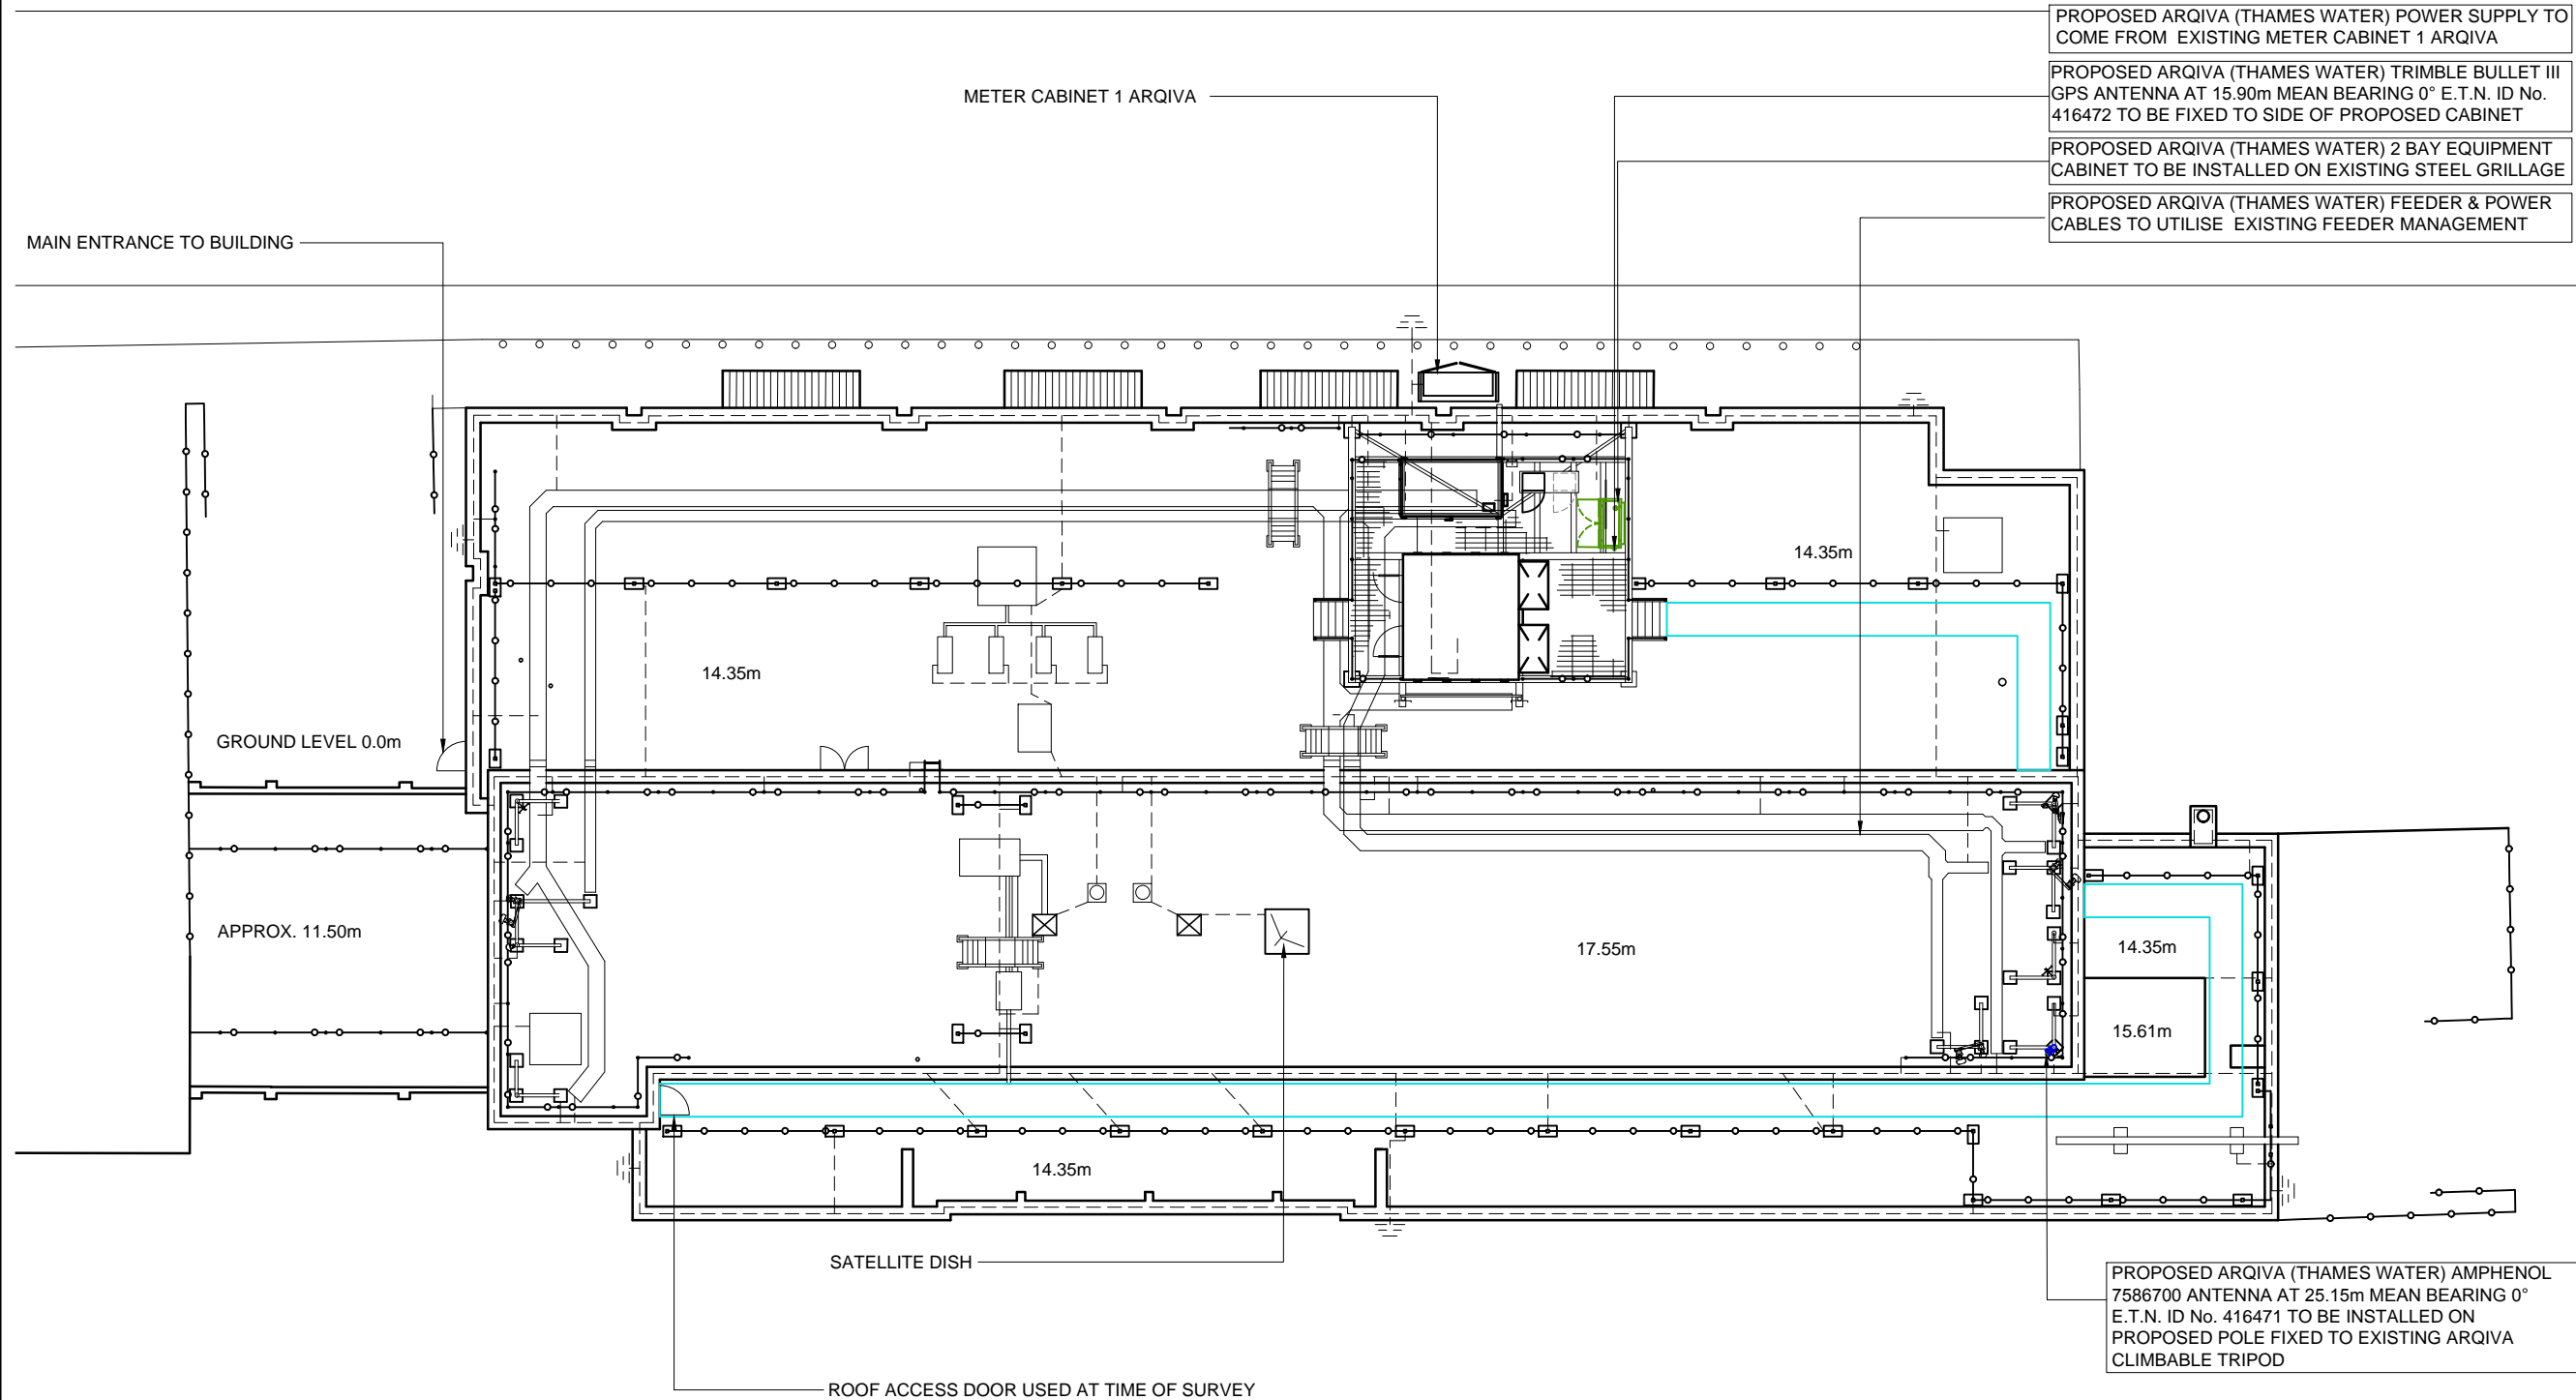

FEINT DETAILS INDICATE LOCATIONS RESERVED FOR OTHER PROPOSALS WHICH MAY BE THE SUBJECT OF SEPARATE APPLICATIONS