




NOT FOR CONSTRUCTION  
FOR PLANNING ONLY !

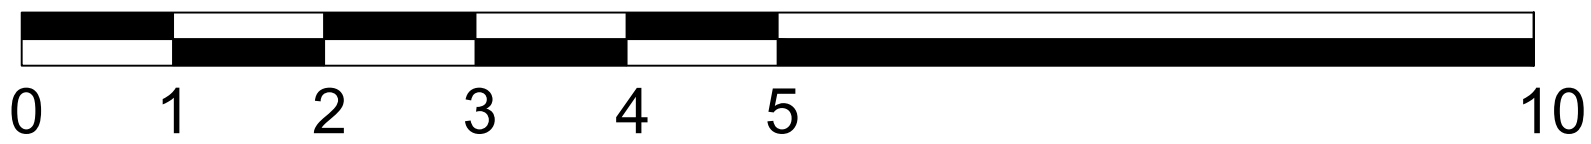

SCALE BAR 1:50

NOTES:  
ALL DIMENSIONS ARE IN MILLIMETERS AND ARE TO BE CHECKED ON SITE PRIOR TO COMMENCEMENT. ANY DISCREPANCIES ARE TO BE REPORTED. DO NOT SCALE THESE DRAWINGS.

ALL DRAWINGS ARE SUBJECT TO PLANNING AND BUILDING REGULATION APPROVAL. ANY WORK CARRIED OUT PRIOR TO RECEIVING APPROVAL IS AT THE CONTRACTORS/CLIENTS RISK.


THIS PLAN IS BASED ON MEASURED SURVEY TAKEN ON SITE. DUE CARE IS EXERCISED IN SURVEYING BUT NO LIABILITY CAN BE ACCEPTED FOR ANY INACCURACY.

THE CLIENT AND THIRD PARTIES SHOULD RELY ON THEIR OWN INFORMATION. NOTWITHSTANDING THIS THE DRAWINGS ARE A FAIR REPRESENTATION OF THE PREMISES FOR PRESENT PURPOSES.



EXISTING REAR ELEVATION

(1:40)

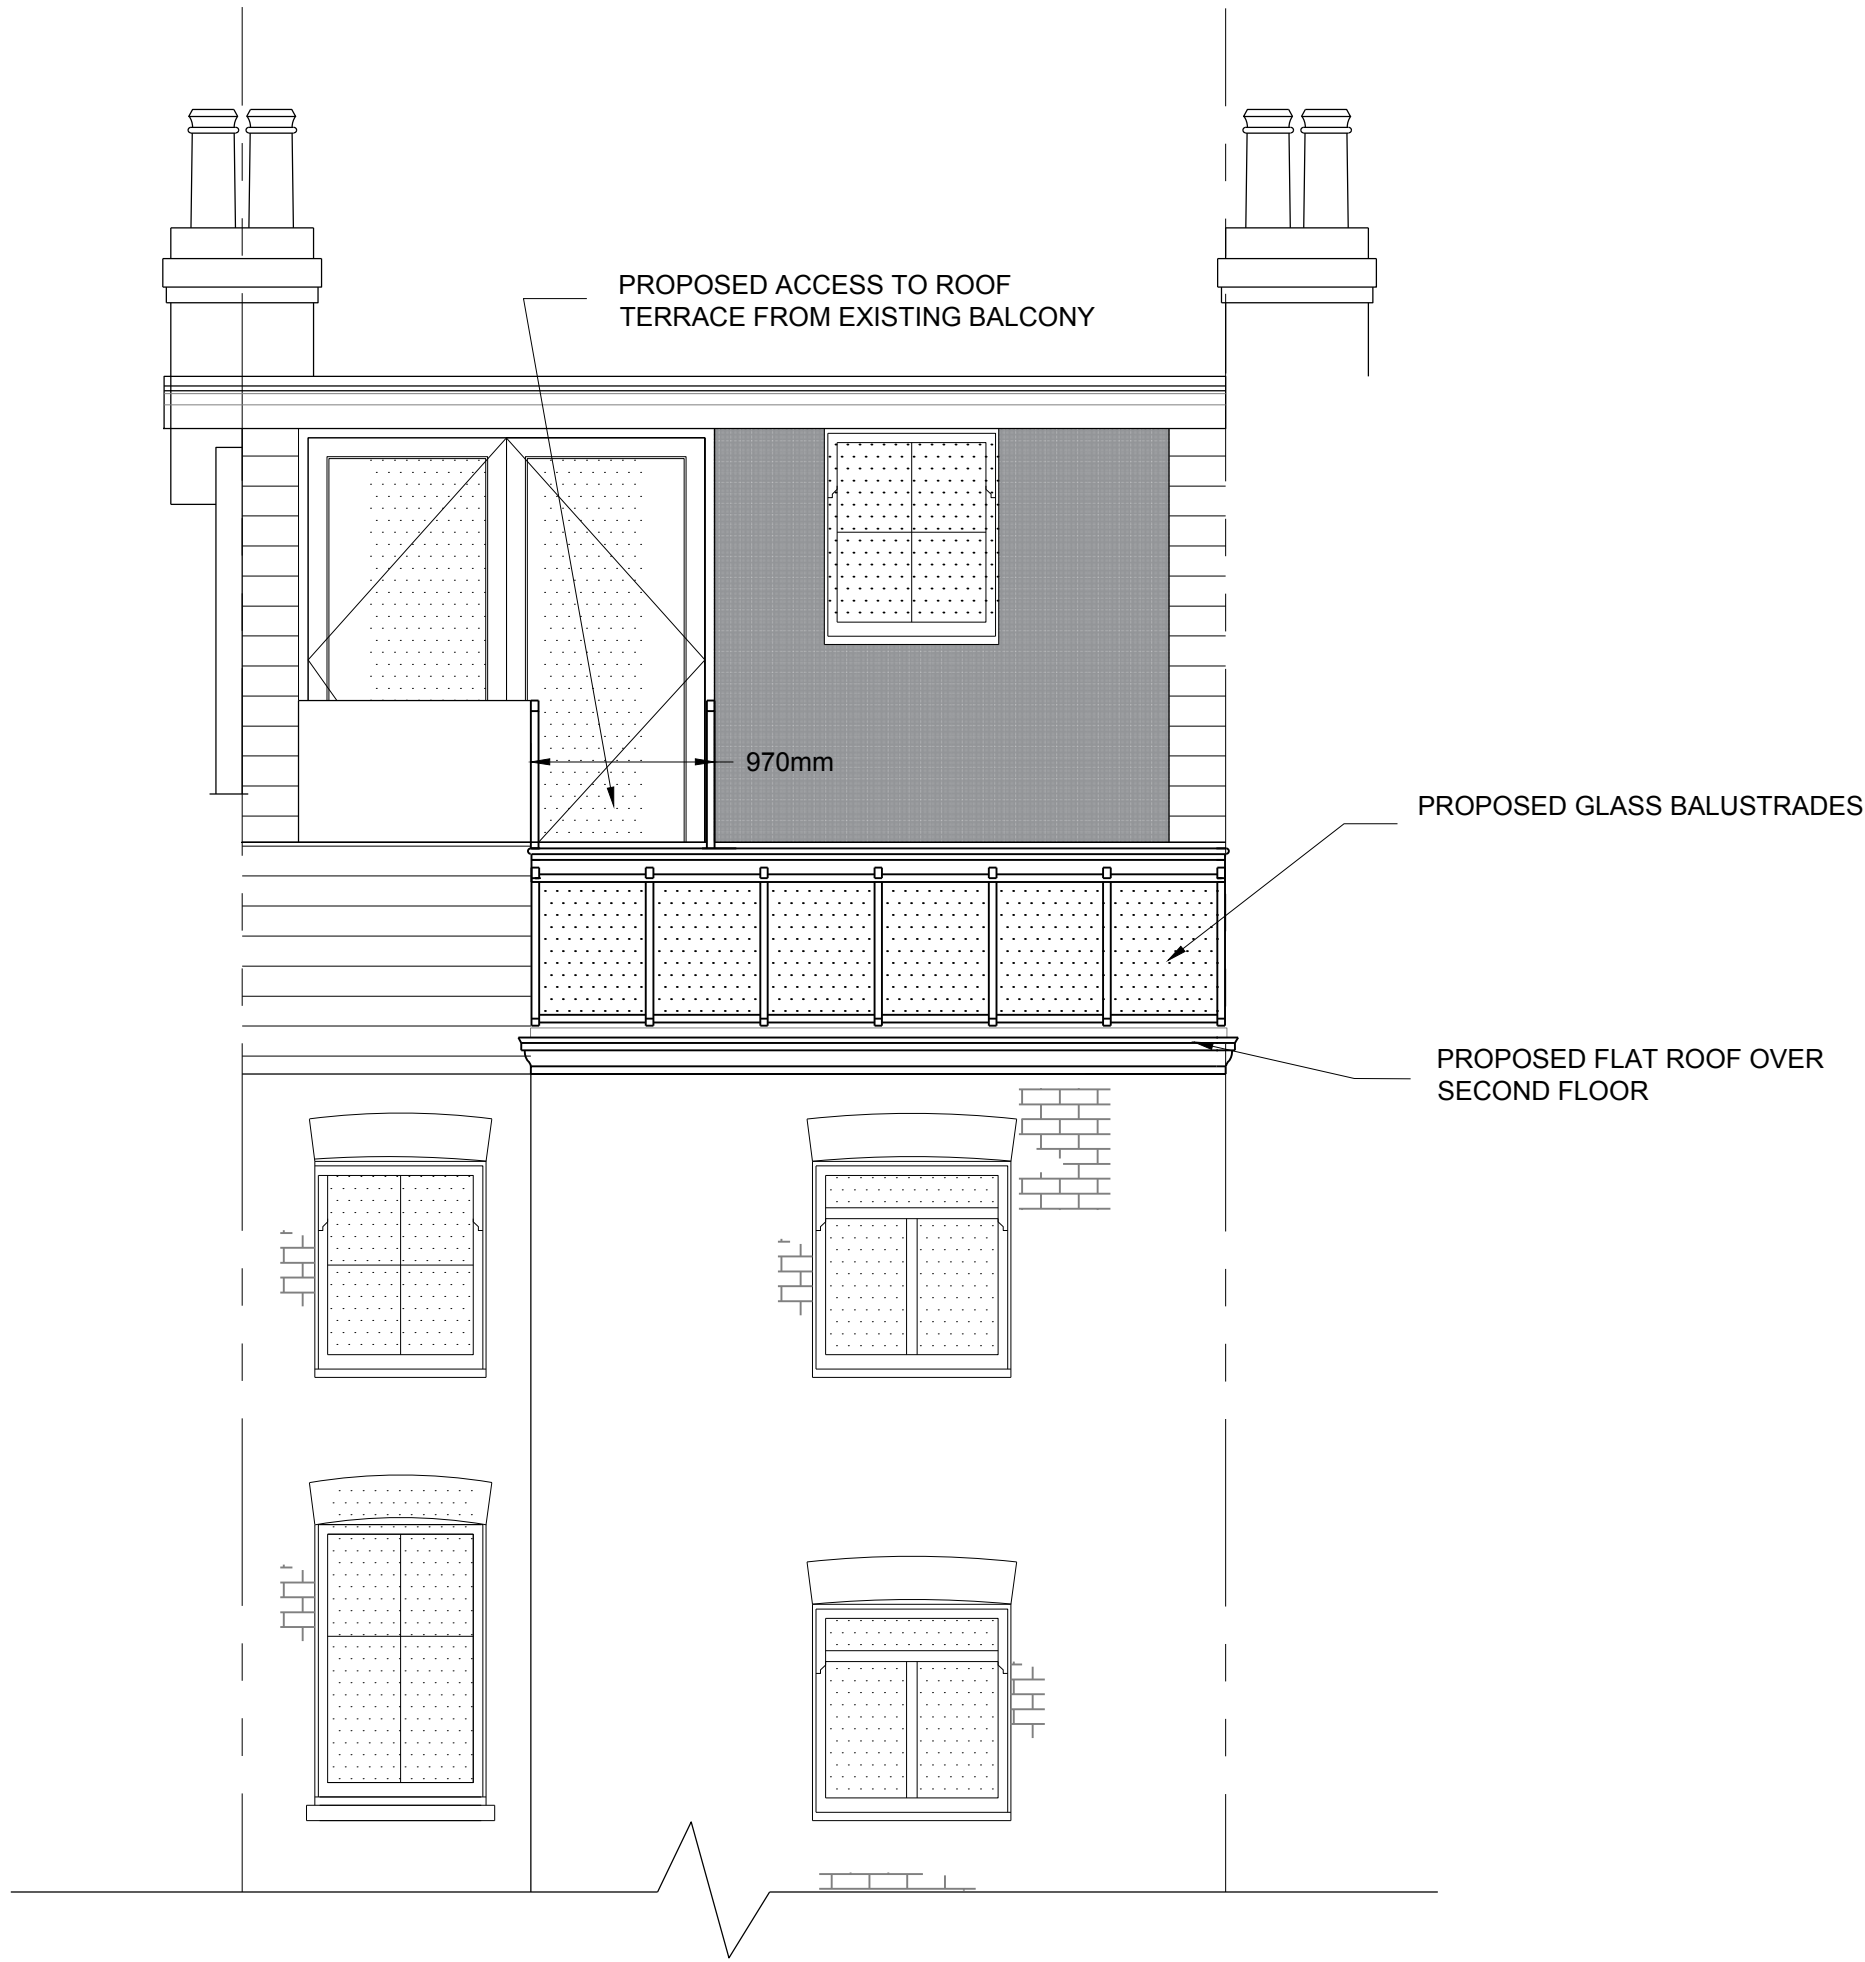

PROPOSED REAR ELEVATION

(1:40)

ORIGINAL DRAWING SIZE A1



CER CONSTRUCTION LIMITED  
131-151 Great Titchfield Street  
London, W1W 5BB

020 7289 8992  
info@cerconstruction.co.uk  
www.cerconstruction.co.uk

CLIENT:  
MR YOICHI TAKAGI

PROJECT NO:	DRAWING NO:	REVISION:
18-066	03-PA1	R1

PROJECT:  
94 MAYGROVE ROAD  
LONDON, NW6 2ED

SCALE:	DATE:	STATUS:
AS INDICATED	JUN 2018	PLANNING

DRAWING TITLE:  
EXISTING & PROPOSED  
ELEVATIONS

DRAWN BY:	CHECKED BY:	APPROVED BY:
AG	MM	SA

NOTE:  
1. THIS DRAWING IS NOT BE SCALED, WORK FROM GIVEN DIMENSIONS ONLY.  
2. ANY DISCREPANCIES OR VARIATIONS ARE TO BE REPORTED IMMEDIATELY TO CER CONSTRUCTION LIMITED FOR CLARIFICATION BEFORE THE AFFECTED WORK COMMENCES.  
3. ALL DIMENSIONS ARE TO BE CHECKED ON SITE, ANY

DISCREPANCIES TO BE REPORTED TO CER CONSTRUCTION LIMITED IMMEDIATELY BEFORE THE AFFECTED WORK COMMENCES.

ISSUED FOR PLANNING