
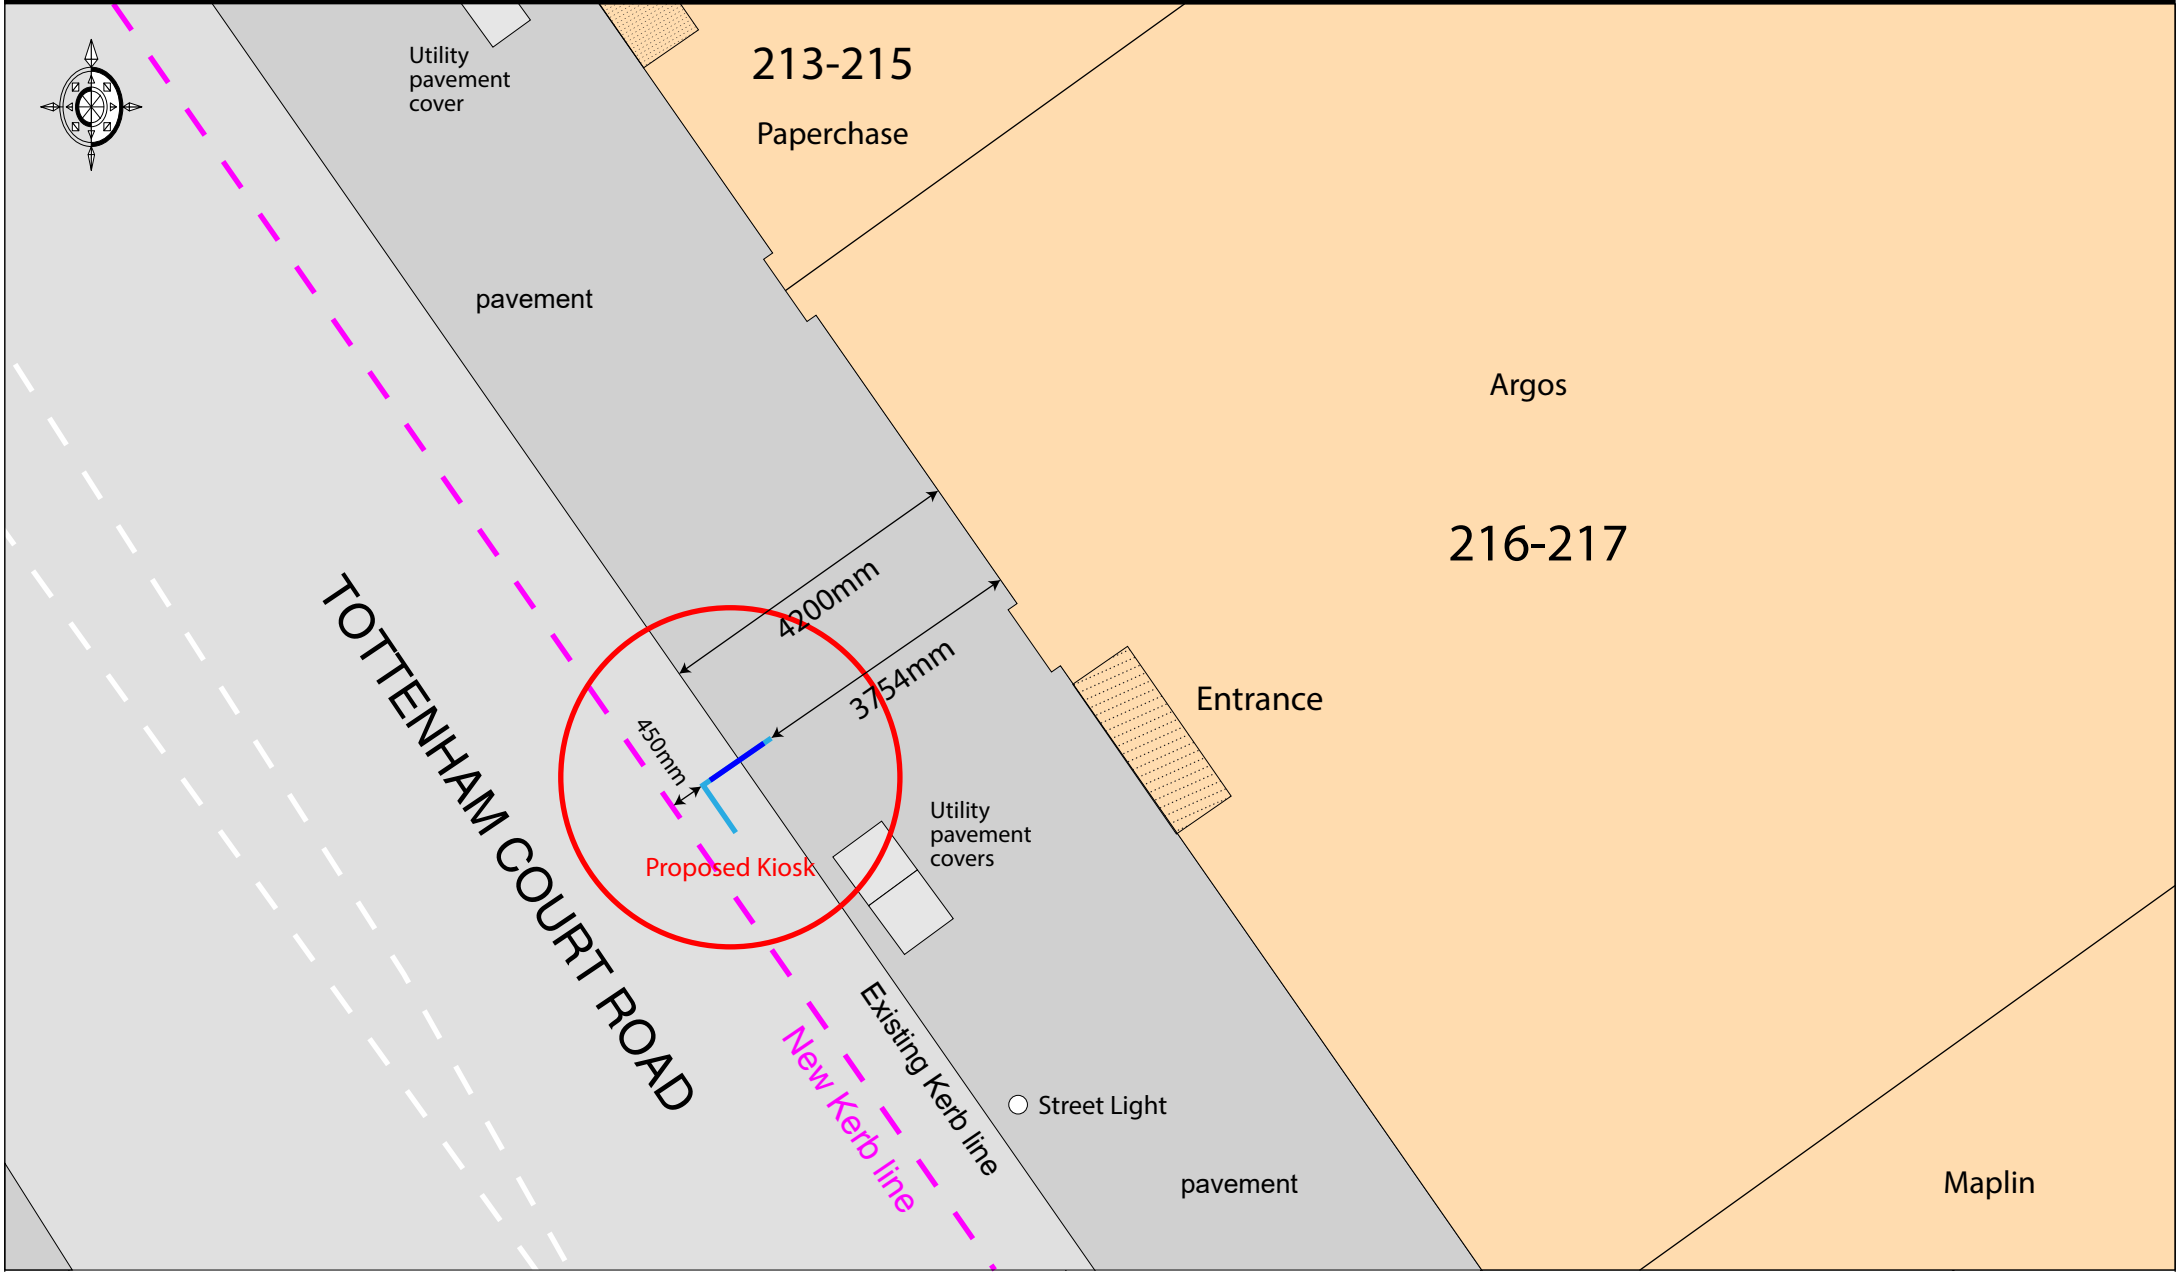


 

• Proposed replacement Telephone Kiosk incorporating integrated digital advertisement display panel

Site: Telephone Kiosk outside 216-217 Tottenham Court Road, Camden	Title: Site Plan	Date: 06 June 2018	Dwg. No: PY3338/030	Scale: 1:100@A4 
--	---------------------	-----------------------	------------------------	--