

ALL DIMENSIONS TO BE CHECKED ON SITE.
DO NOT SCALE FROM THIS DRAWING EXCEPT FOR THE
PURPOSES OF LOCAL AUTHORITY PLANNING.

A	20.11.17	Ductwork added to proposed section	TMC JE
B	08.02.18	date fire escapes floor SBR	

rev	date	description	

HONE EDWARDS ASSOCIATES
 Design Studio
 Millers Threeed
 Southern Road
 Hatfield AL9 2JH
 email: info@honeedwards.co.uk
 Tel: 01279 758545
 Fax: 01279 757730




NEW HIGH STREET
 store address
KINGS CROSS
 323 GRAY'S INN ROAD
 LONDON
 WC1X 8PX


drawing title
EXISTING & PROPOSED SECTION

drawn by	checked	date
SBR	JE	NOV 2017
store no.	scale	
0000	1:100 @ A1	

drawing no.	revision
0000/2018/G128	
HEA drawing no.	revision
2697/G128	B

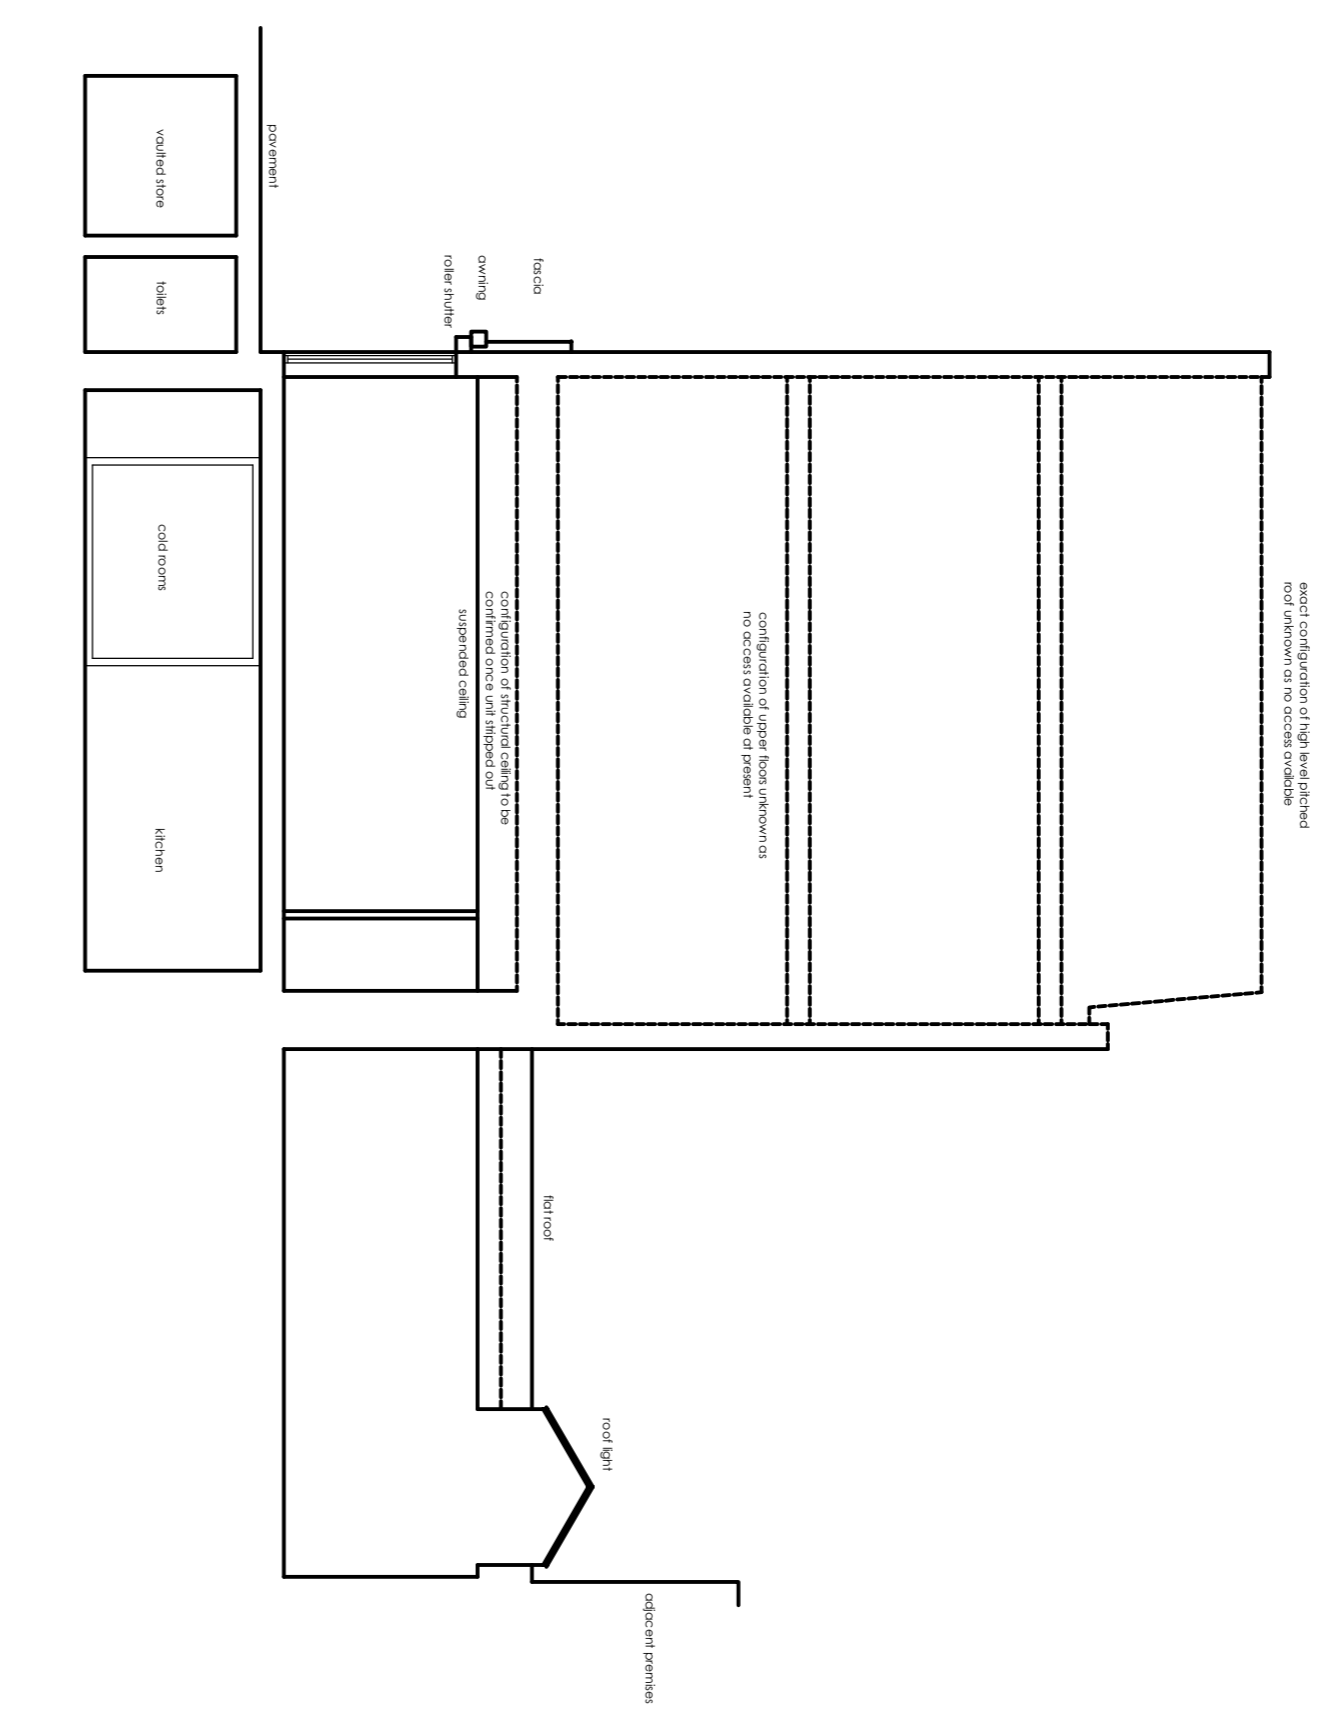

existing section
 scale - 1:100 @ A1

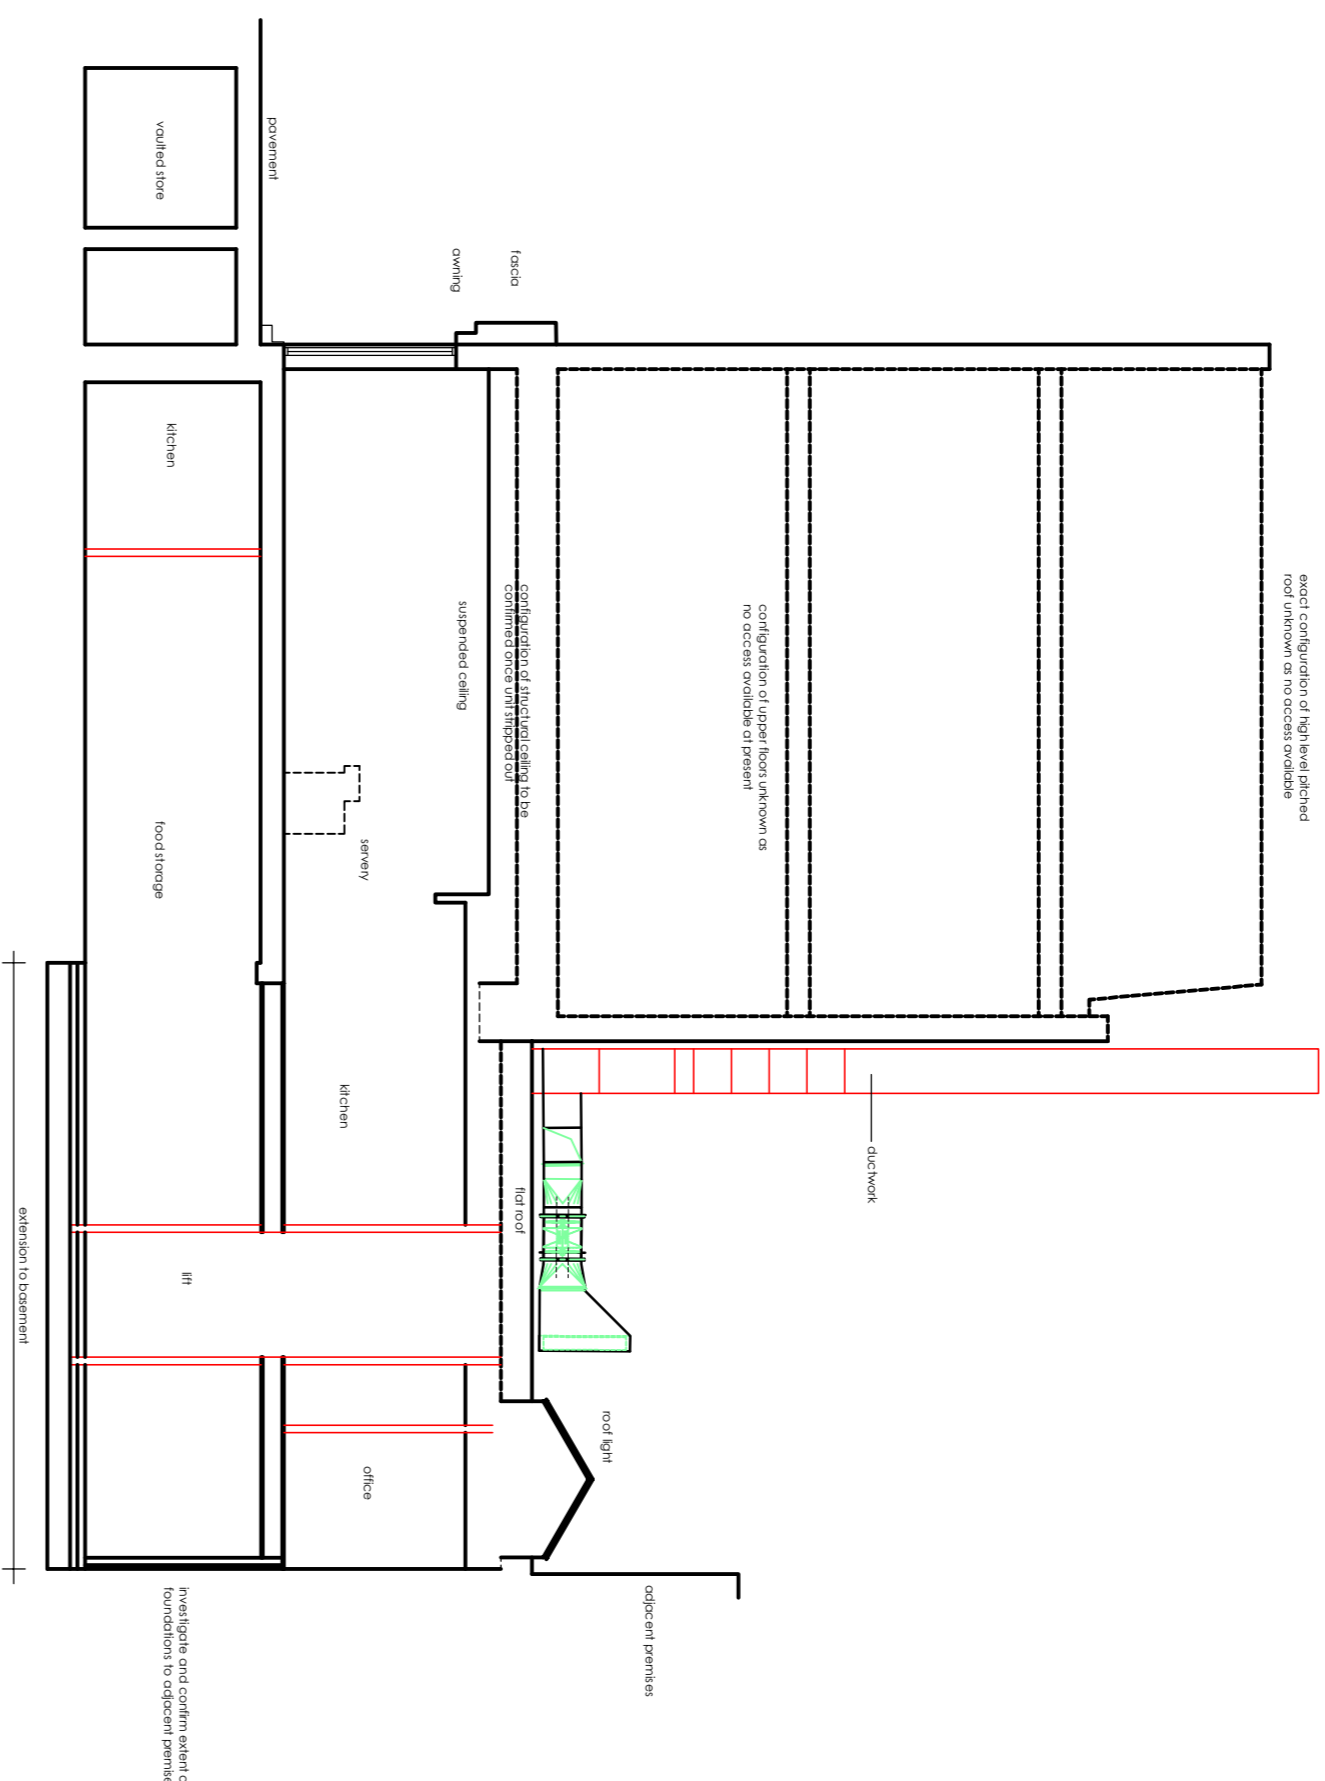

proposed section
 scale - 1:100 @ A1



existing floor plan
 scale - 1:100 @ A1

