


1:1 Scale at A3

0 1 2 3 4 5 6 7 8 9 10 cm

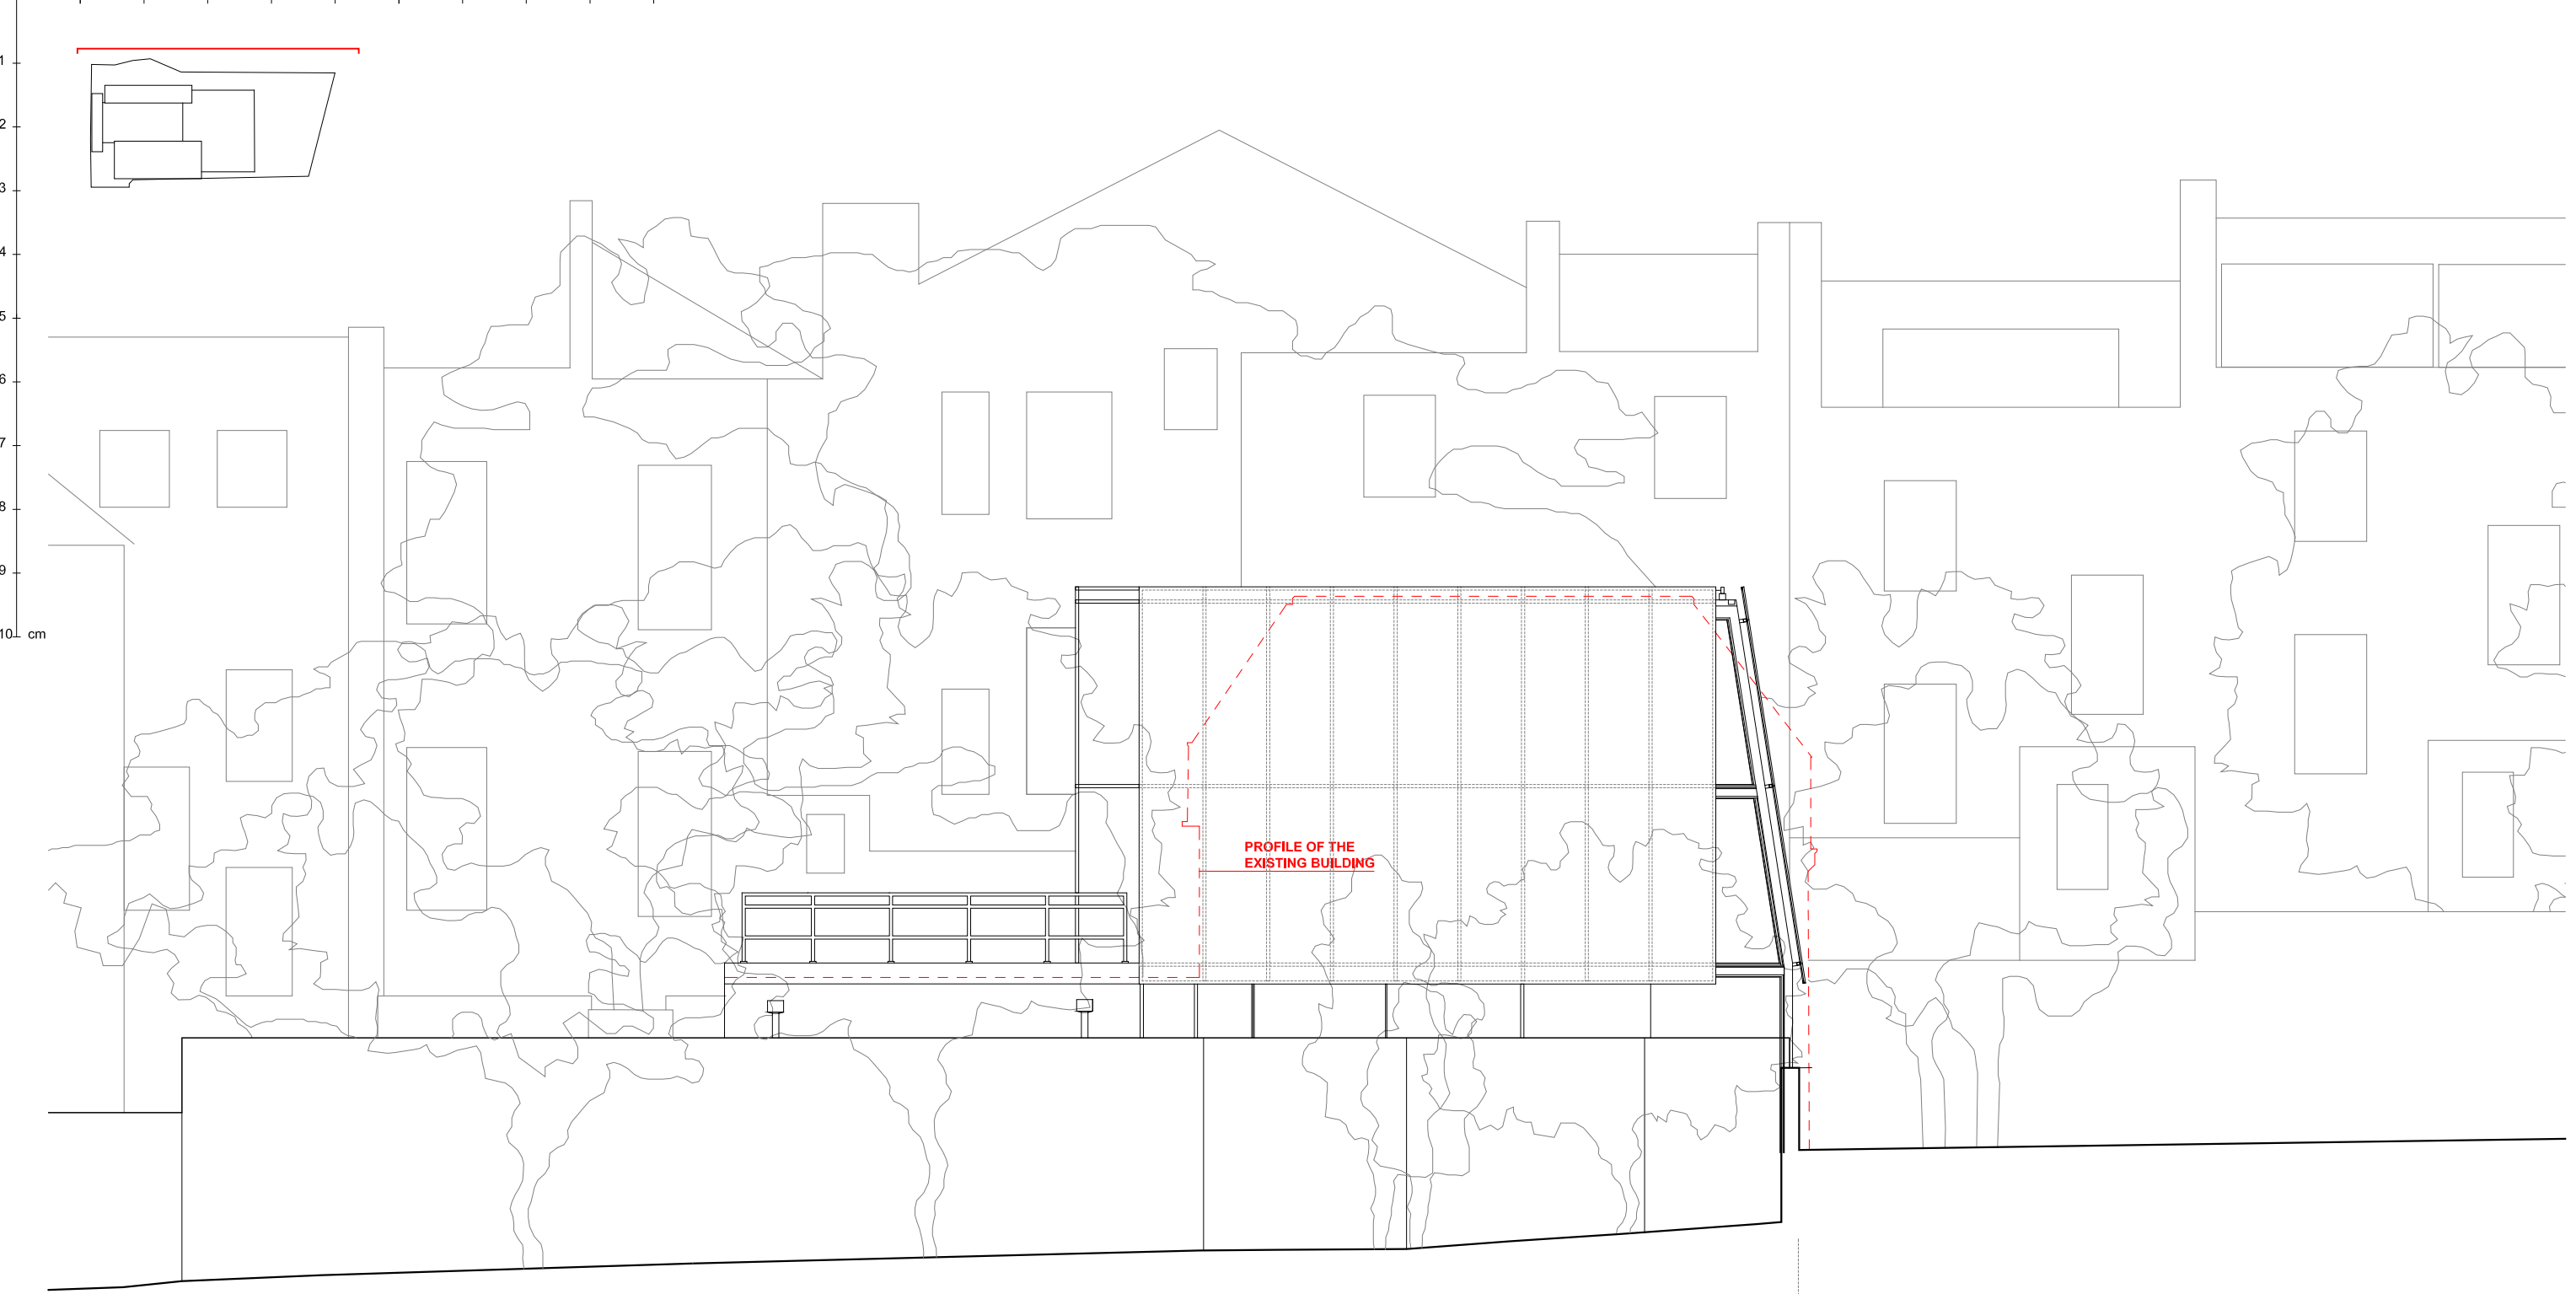

GARDEN SHARED BY  
29, 31 & 33 HAMPSTEAD HILL GARDENS

33 HAMPSTEAD HILL GARDENS

01 Proposed - North Elevation from Neighbouring Properties  
1:100 @ A3 / 1:50 @ A1

Revision	Date	Comments	Drawing Title	Project	Scale	Drawing Number	Revision
P01	29.11.2016	Minor changes on details	Proposed - North Elevation from Neighbouring Properties	201	1:50 @ A1 1:100 @ A3	PLANNING	P04
P02	27.01.2017	Minor changes according to piling position					
P03	24.02.2017	Minor changes to add PV panels					
P04	07.06.2018	Change to inclination of West facade screen and height of all facade screens					
<p>This drawing is copyright. This drawing is the property of Gianni Botsford Architects Ltd. It may not be copied or disclosed to any third party without the permission of Gianni Botsford Architects Ltd.</p> <p>The contractor shall submit full-size setting out drawings based on information provided in the drawings and specifications to the architect for comment without which manufacture shall not commence.</p>			Client	Date	Drawn By	201 216	
<p>All dimensions are to be checked on site before any work proceeds. Do not scale this drawing but use only figured dimensions. Any errors or omissions are to be reported to the architect immediately.</p> <p>This drawing is to be read in conjunction with all the relevant consultants' and/or specialists' drawings/documents and any discrepancies or variations are to be notified to the Architect before work commences.</p>			SPENCER BAYLIN	29.11.2016	JC		
			Project	<p>Unit 212, Kindred Studios 18 Saffron Crescent London W9 3HW, UK T 0044 (0)20 7434 2277 info@giannibotsford.com</p>			Gianni Botsford Architects
			13A Pond Street, London, NW3 2PN				