



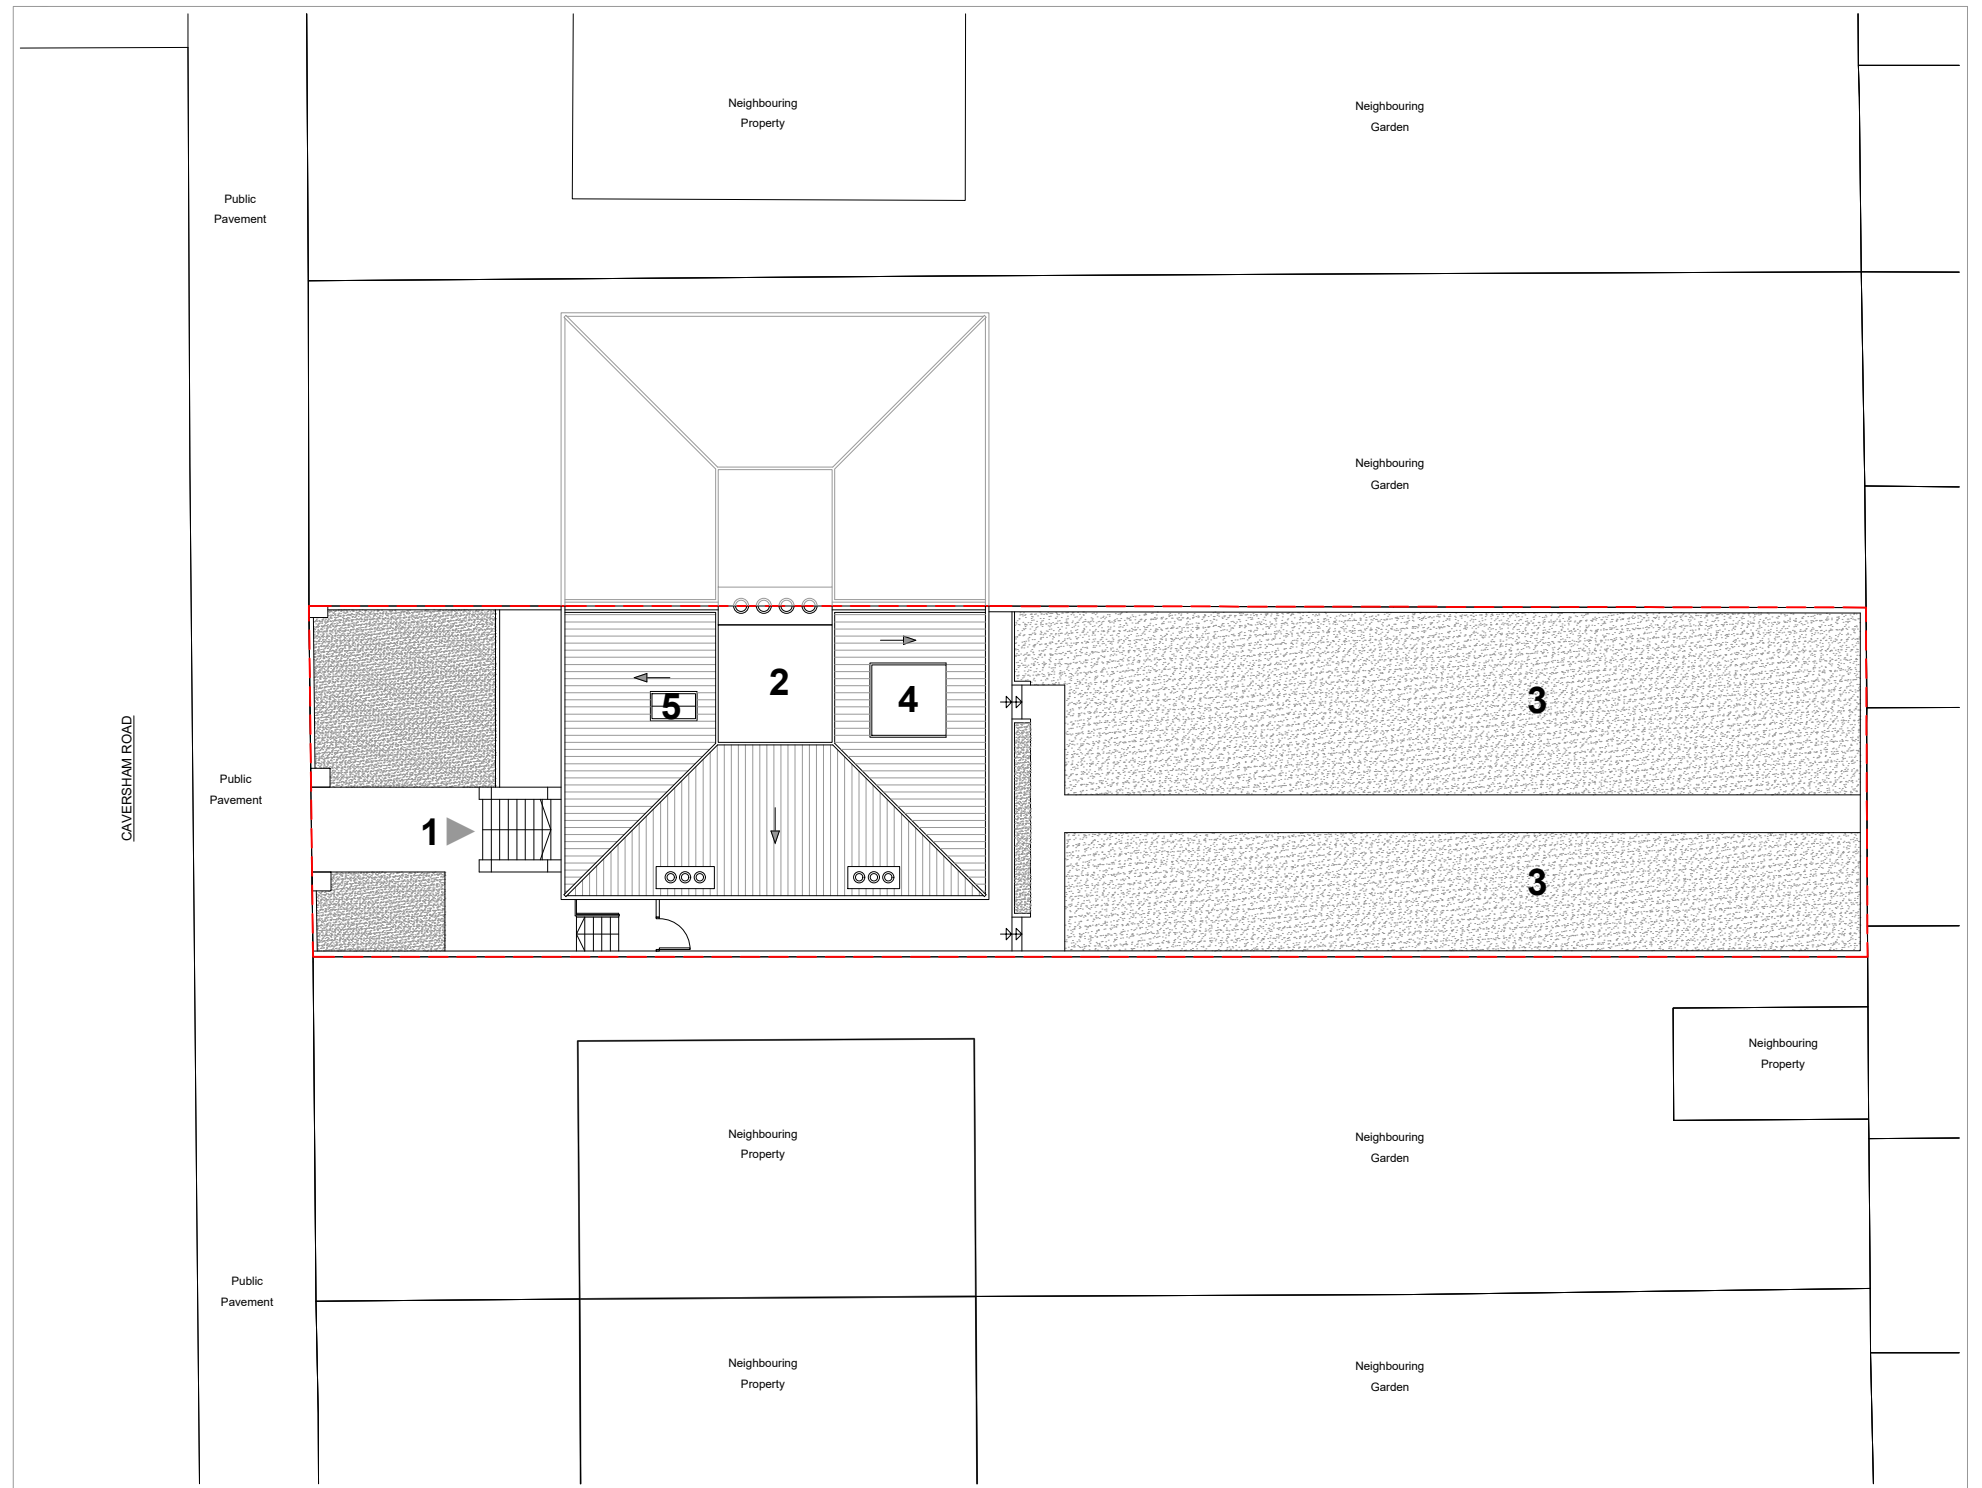


OS Map

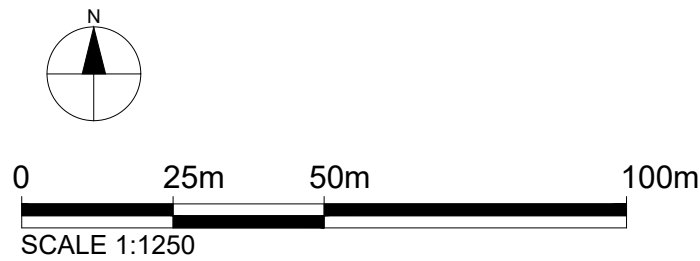

Site Plan

KEY

- 1 Entrance
 - 2 Crown Roof
 - 3 Garden
 - 4 Dormer
 - 5 Rooflight
- Property Boundary

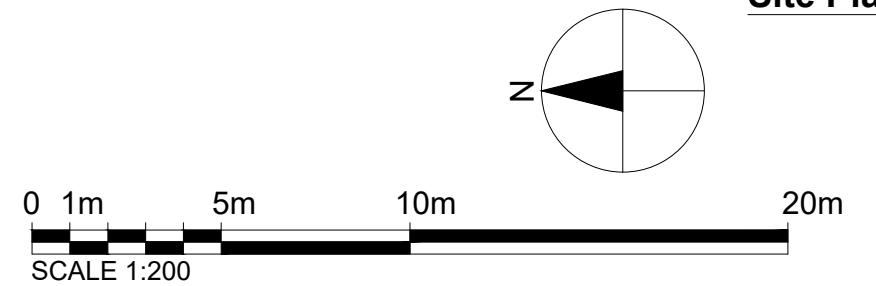

Dimensions Written dimensions to be taken in preference to scaled dimensions. The Contractor is responsible for checking all dimensions before work starts.

Local Authority All work is to be carried out to the requirements, and to the satisfaction of the Local Authority. These drawings are for planning purposes only.

Discrepancies Any discrepancies to be brought to the attention of Drawing And Planning Ltd. Immediately.

REVISIONS				
REV	DATE	DESCRIPTION	BY	CH

PROJECT TITLE	
Flat 17D Caversham Road	
DATE	REVISION
Jun 2018	/

DRAWING TITLE	
Proposed - Location Plans	
CLIENT	
Elaine Burgess	
DRAWING No.	SCALE @ A3
CVRRD-L101	1:1250 / 1:200

