



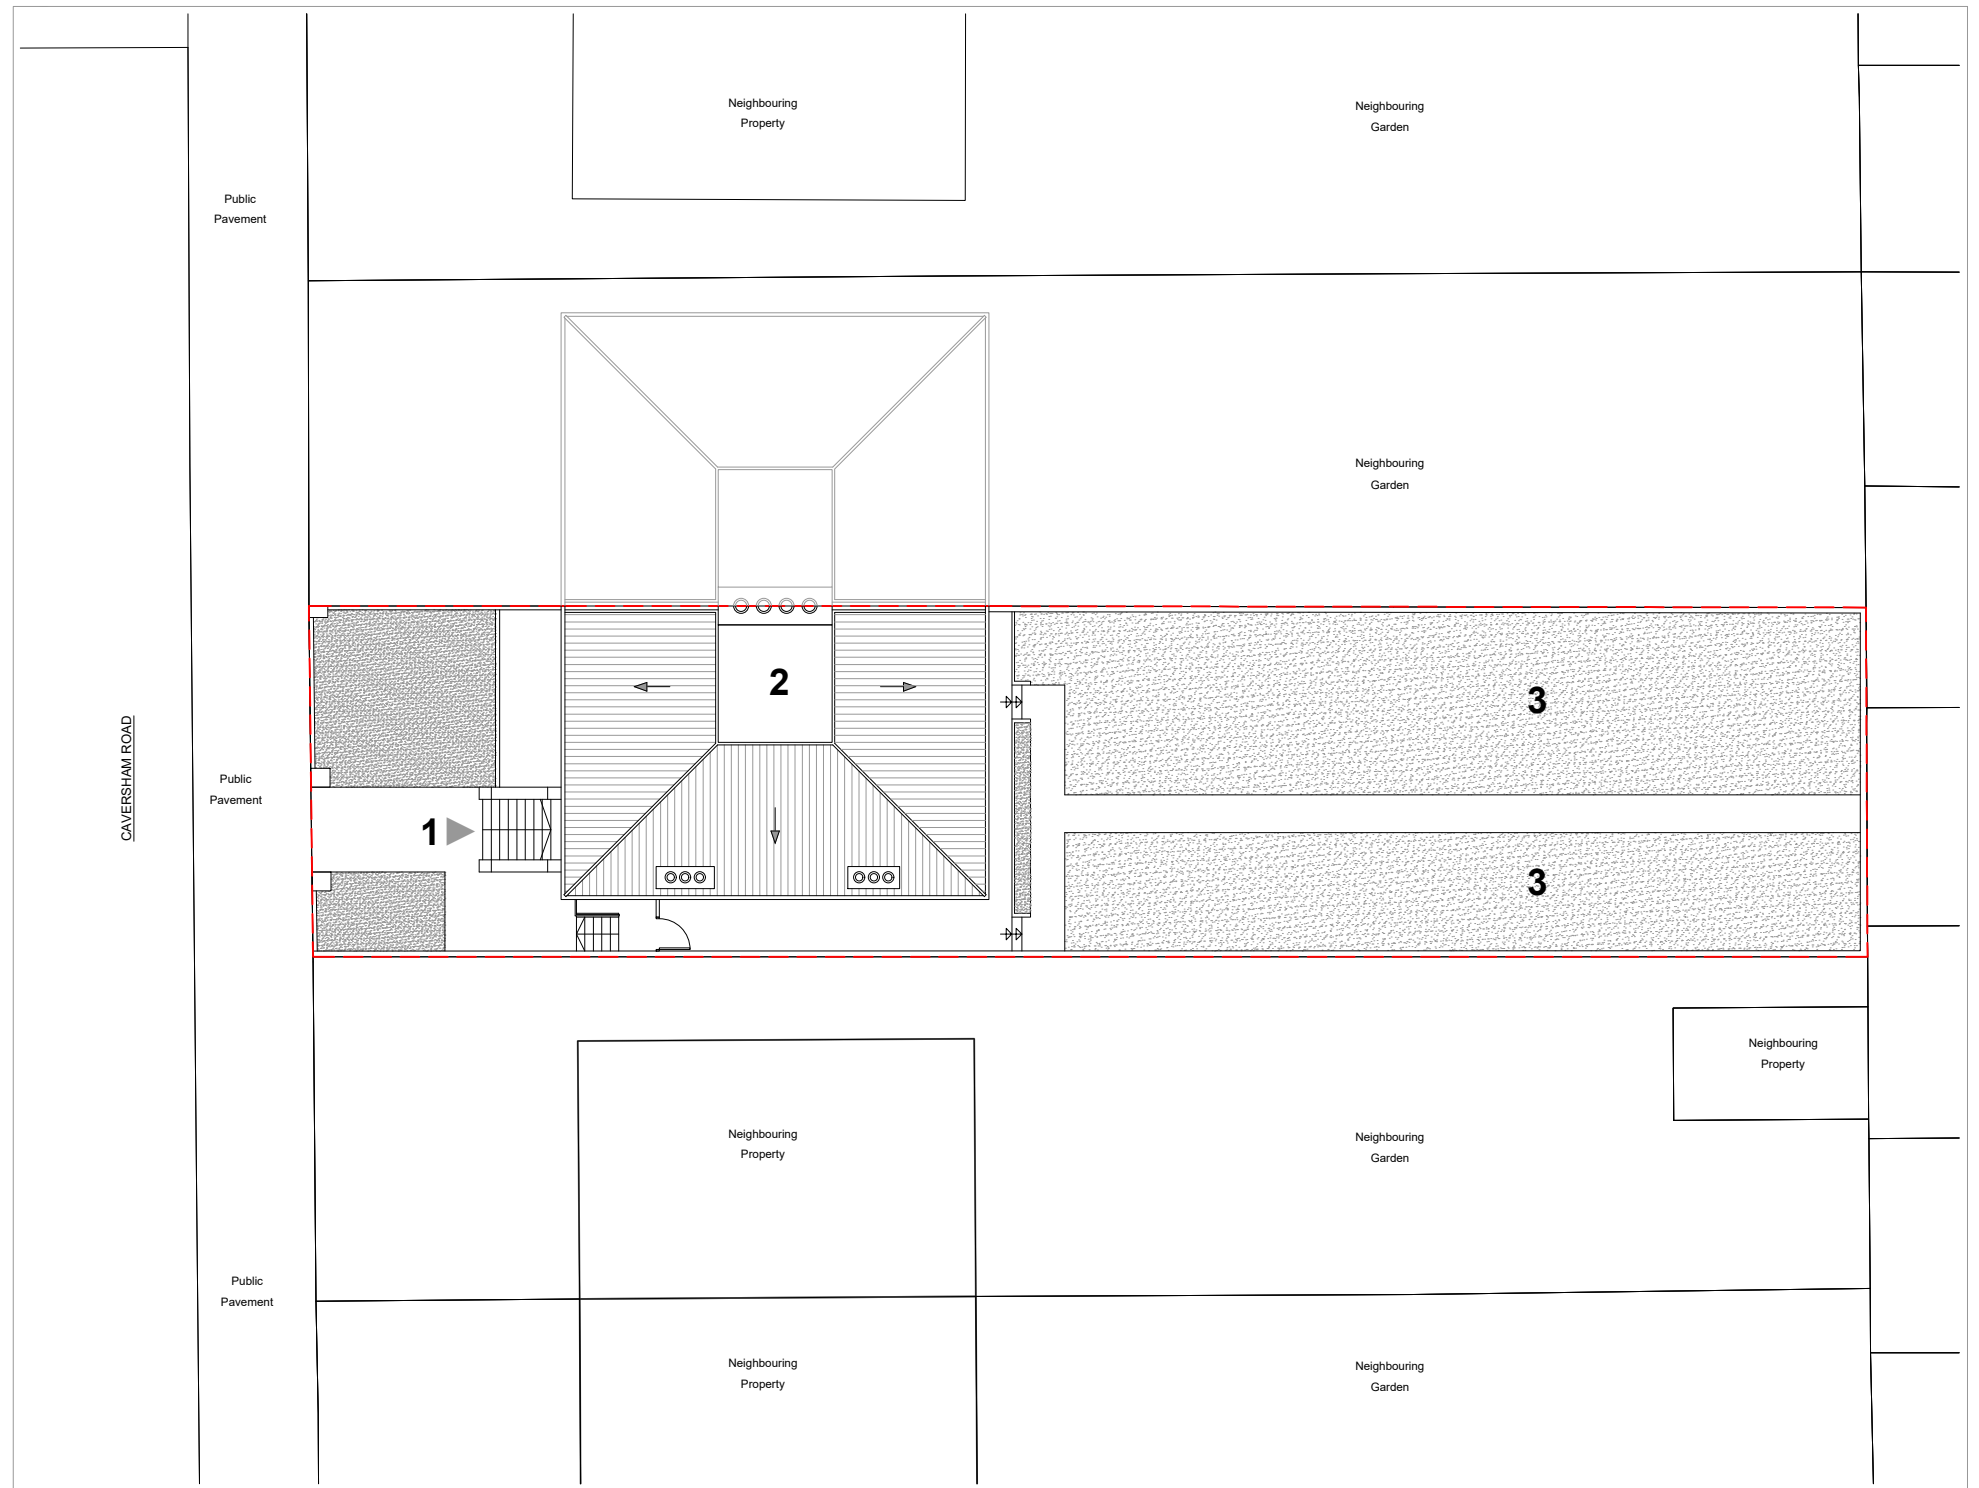


OS Map

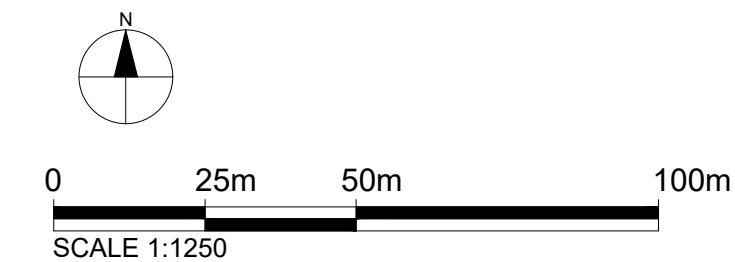

Site Plan

KEY

- 1 Entrance  
2 Crown Roof  
3 Garden
- Property Boundary

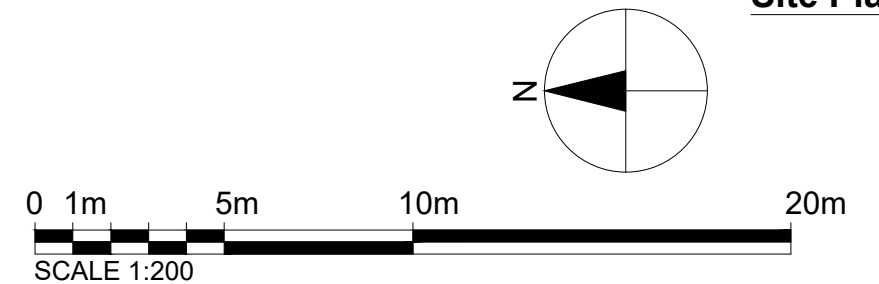

**Dimensions** Written dimensions to be taken in preference to scaled dimensions. The Contractor is responsible for checking all dimensions before work starts.

**Local Authority** All work is to be carried out to the requirements, and to the satisfaction of the Local Authority. These drawings are for planning purposes only.

**Discrepancies** Any discrepancies to be brought to the attention of Drawing And Planning Ltd. Immediately.

REVISIONS				
REV	DATE	DESCRIPTION	BY	CH

PROJECT TITLE	
Flat 17D Caversham Road	
DATE	REVISION
Mar 2018	/

DRAWING TITLE	
Existing - Location Plans	
CLIENT	
Elaine Burgess	
DRAWING No.	SCALE @ A3
CVRRD-L001	1:1250 / 1:200

