



DO NOT SCALE FROM THIS DRAWING.
ALL DIMENSION TO BE CHECKED ON SITE.
COPYRIGHT RESERVED

 

--- SITE BOUNDARY

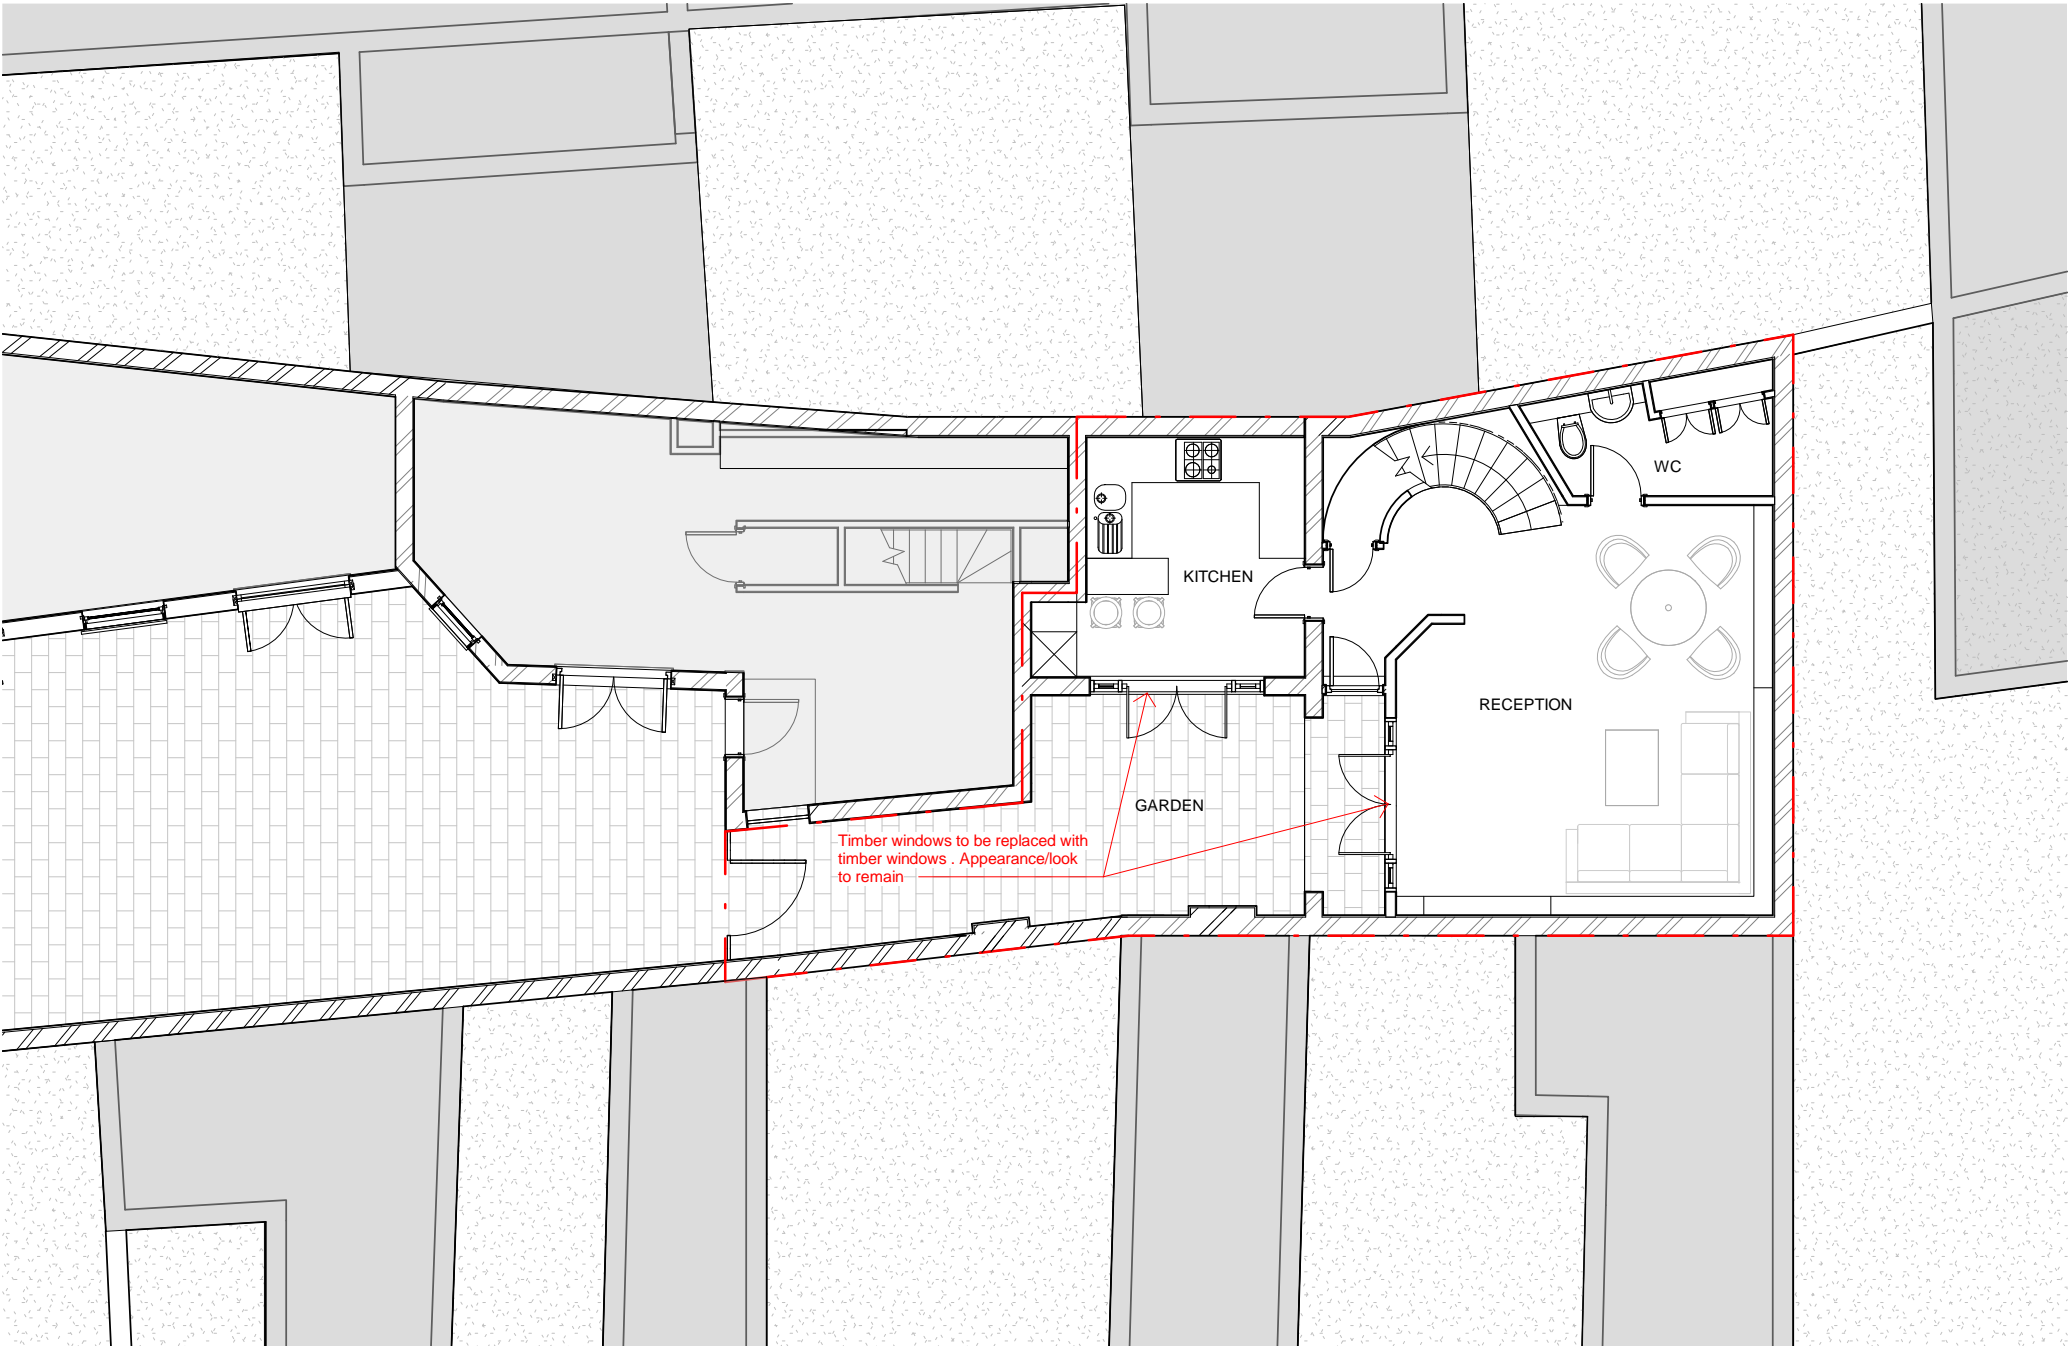

GROUND FLOOR PLAN 1:100

A	Planning officer comments addressed	SR	12/06/2018
REV/ ISSUE	NOTE	DRN	DATE

SCALE	DATE	DRN	CHK
1:100	13/02/2018	NM	PH

PROJECT
Mayfair Mews
NW1 8UU

DRAWING
Proposed Ground Floor Plan

bubble
architects

STUDIO 205 THE BUSWORKS
39-41 NORTH ROAD
LONDON N7 9DP
WWW.BUBBLEARCHITECTS.CO.UK

JOB NO	DRAWING NO	REV
016019	P-00-D-020	A