



SECTION A-A  
1:10

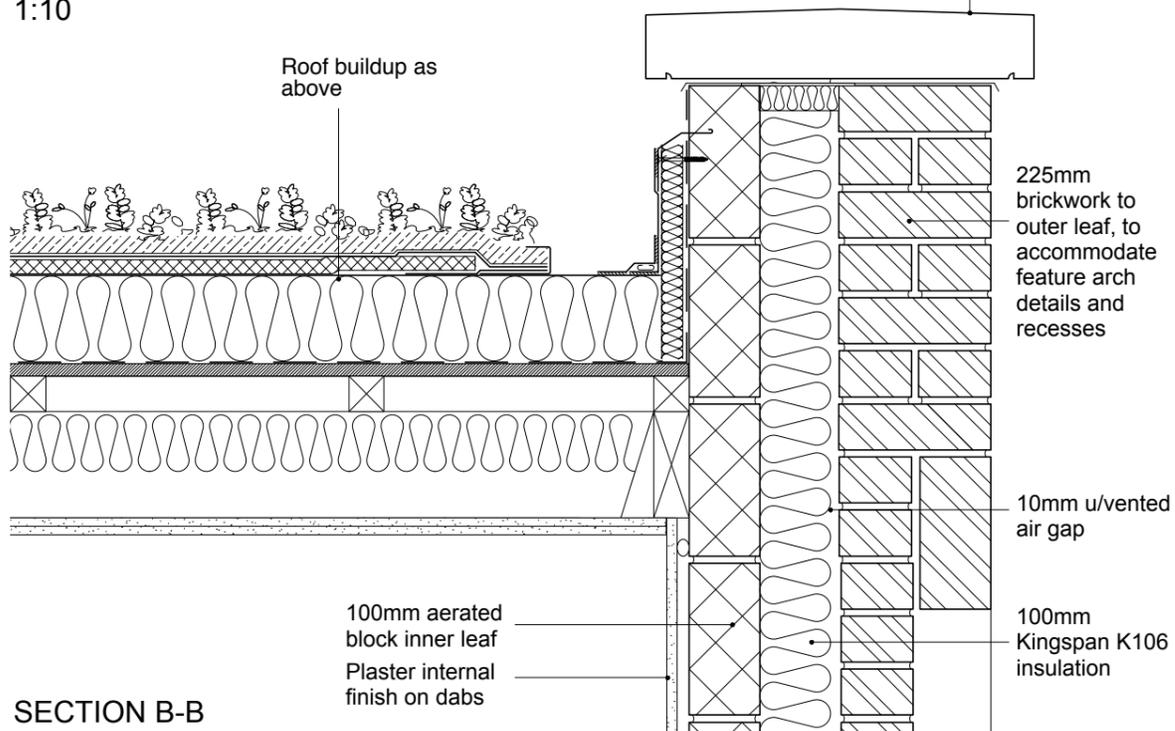

SECTION B-B  
1:10

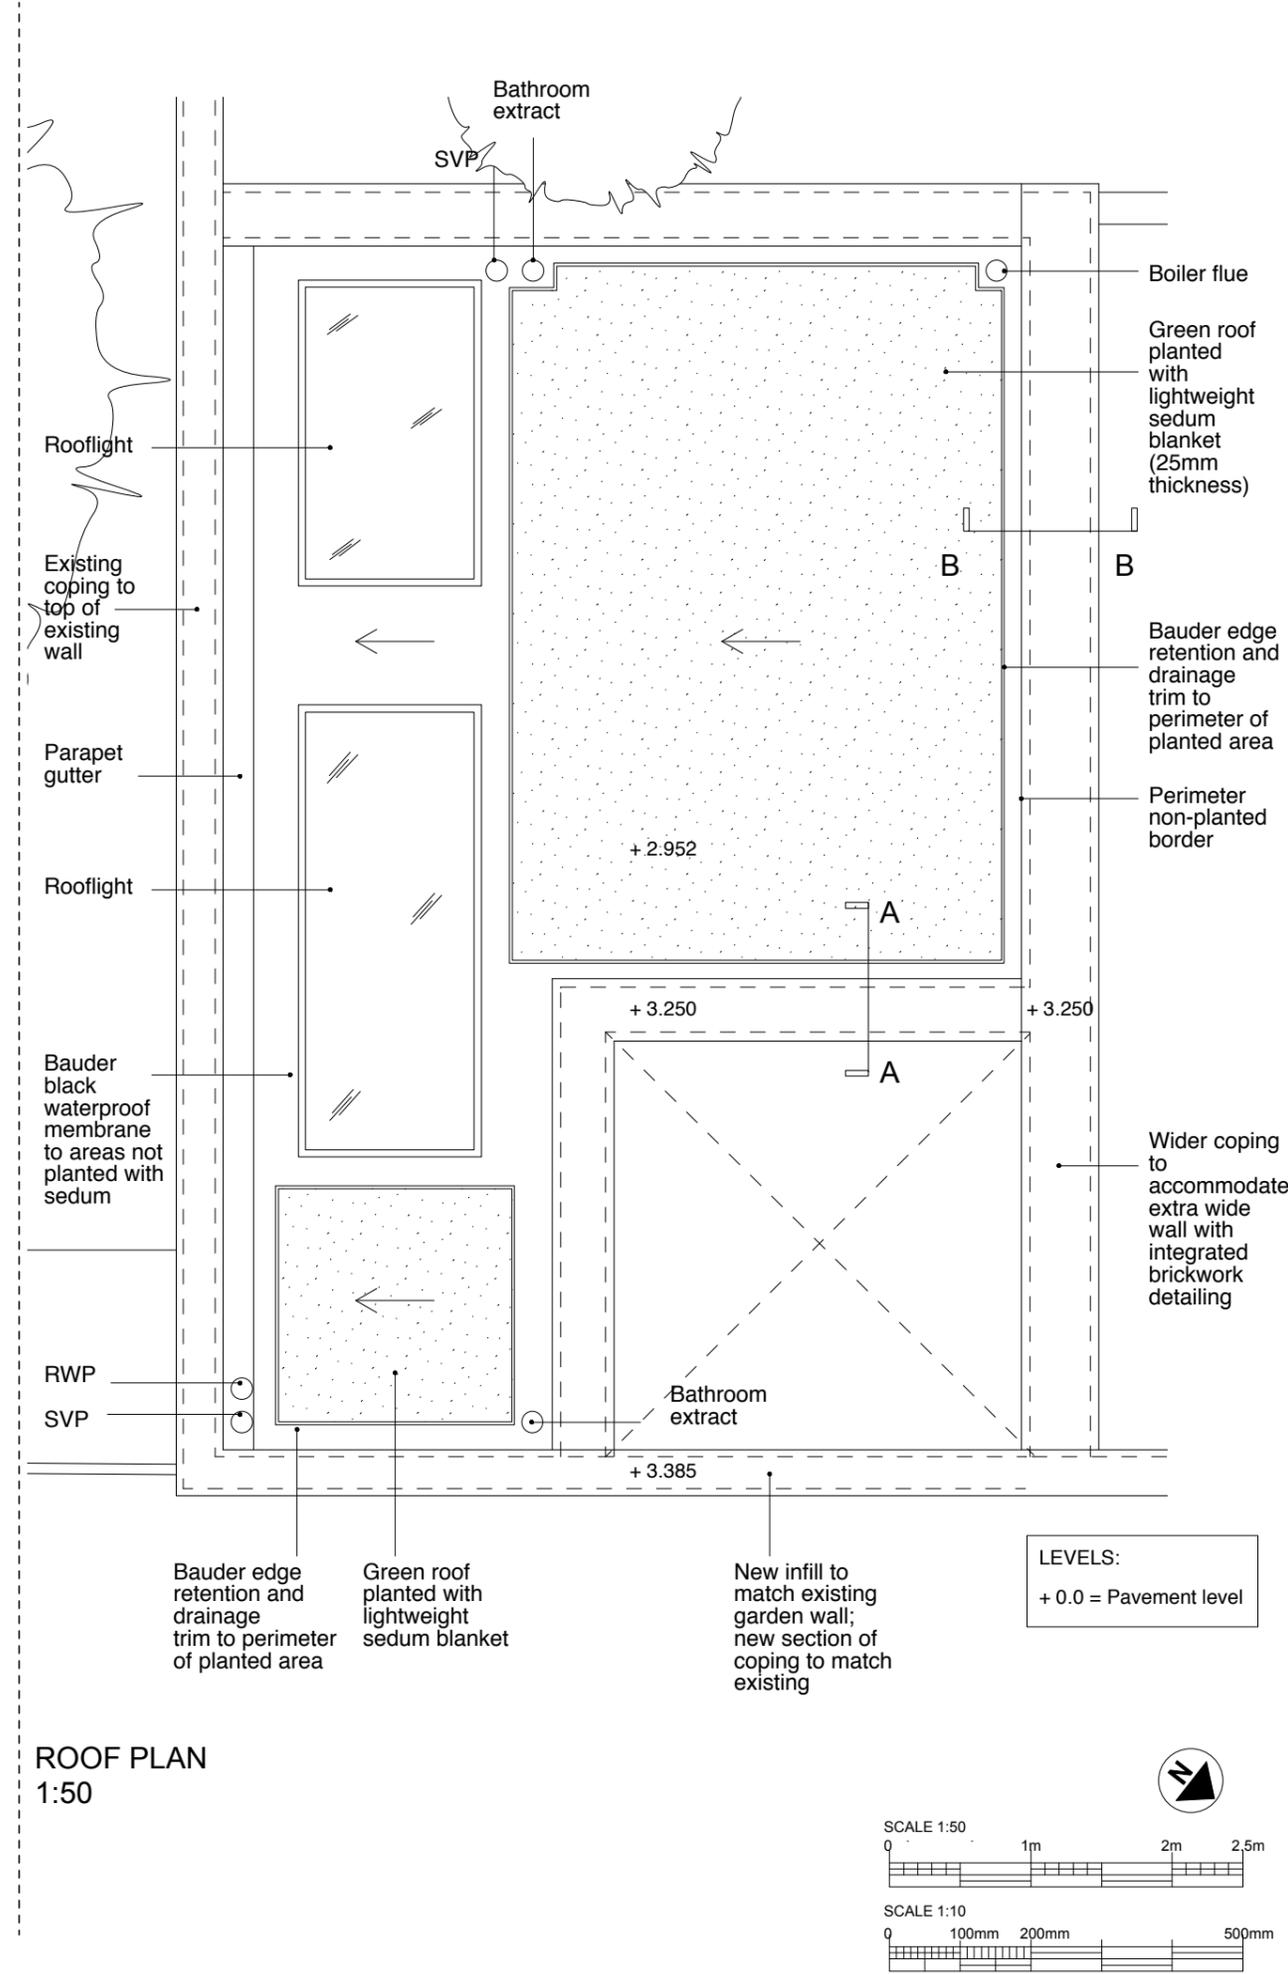

ROOF PLAN  
1:50

**GENERAL NOTES:**  
DO NOT SCALE FROM THIS DRAWING.  
ALL DIMENSIONS MUST BE CHECKED ON SITE AND ANY DISCREPANCIES VERIFIED WITH THE ARCHITECT.

Rev A  
13.06.18 - Thickness of sedum blanket added

CLIENT  
**BEDFORD ESTATES BLOOMSBURY LTD**

JOB TITLE  
**51 GOWER STREET LONDON WC1**

DRAWING TITLE  
**GREEN ROOF DETAILS**

SCALE <b>1:100 @A3</b>	DATE <b>03.2018</b>
---------------------------	------------------------

**FT|ARCHITECTS**  
Hamilton House  
Mabledon Place  
Bloomsbury  
WC1H 9BB  
020 7953 0388  
www.ftarchitects.co.uk

DRAWING No. <b>231_100_02</b>	REVISION <b>A</b>
----------------------------------	----------------------