

FRONT ELEVATION AS PROPOSED

SCALE 1:100 @ A3


DETAIL 1

SCALE 1:50 @ A3


NOTES

All measures are expressed in millimetres and are indicative only. It is responsibility of the Contractor to check them on site.

All levels arbitrary Datum.

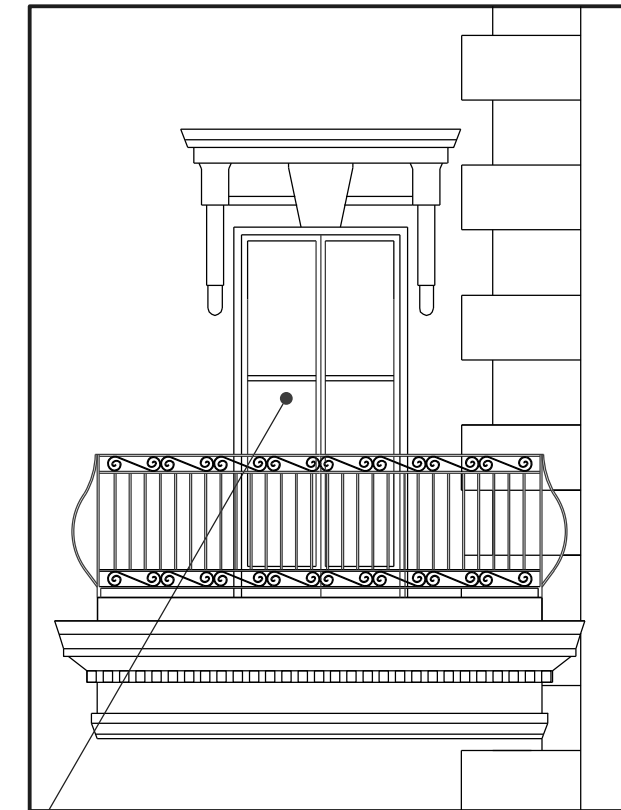

PROPOSED TIMBER DOUBLE GLAZED FRENCH DOOR WITH TRANSOM BAR TO MATCH SAME HEIGHT AND THICKNESS OF EXISTING SASHES

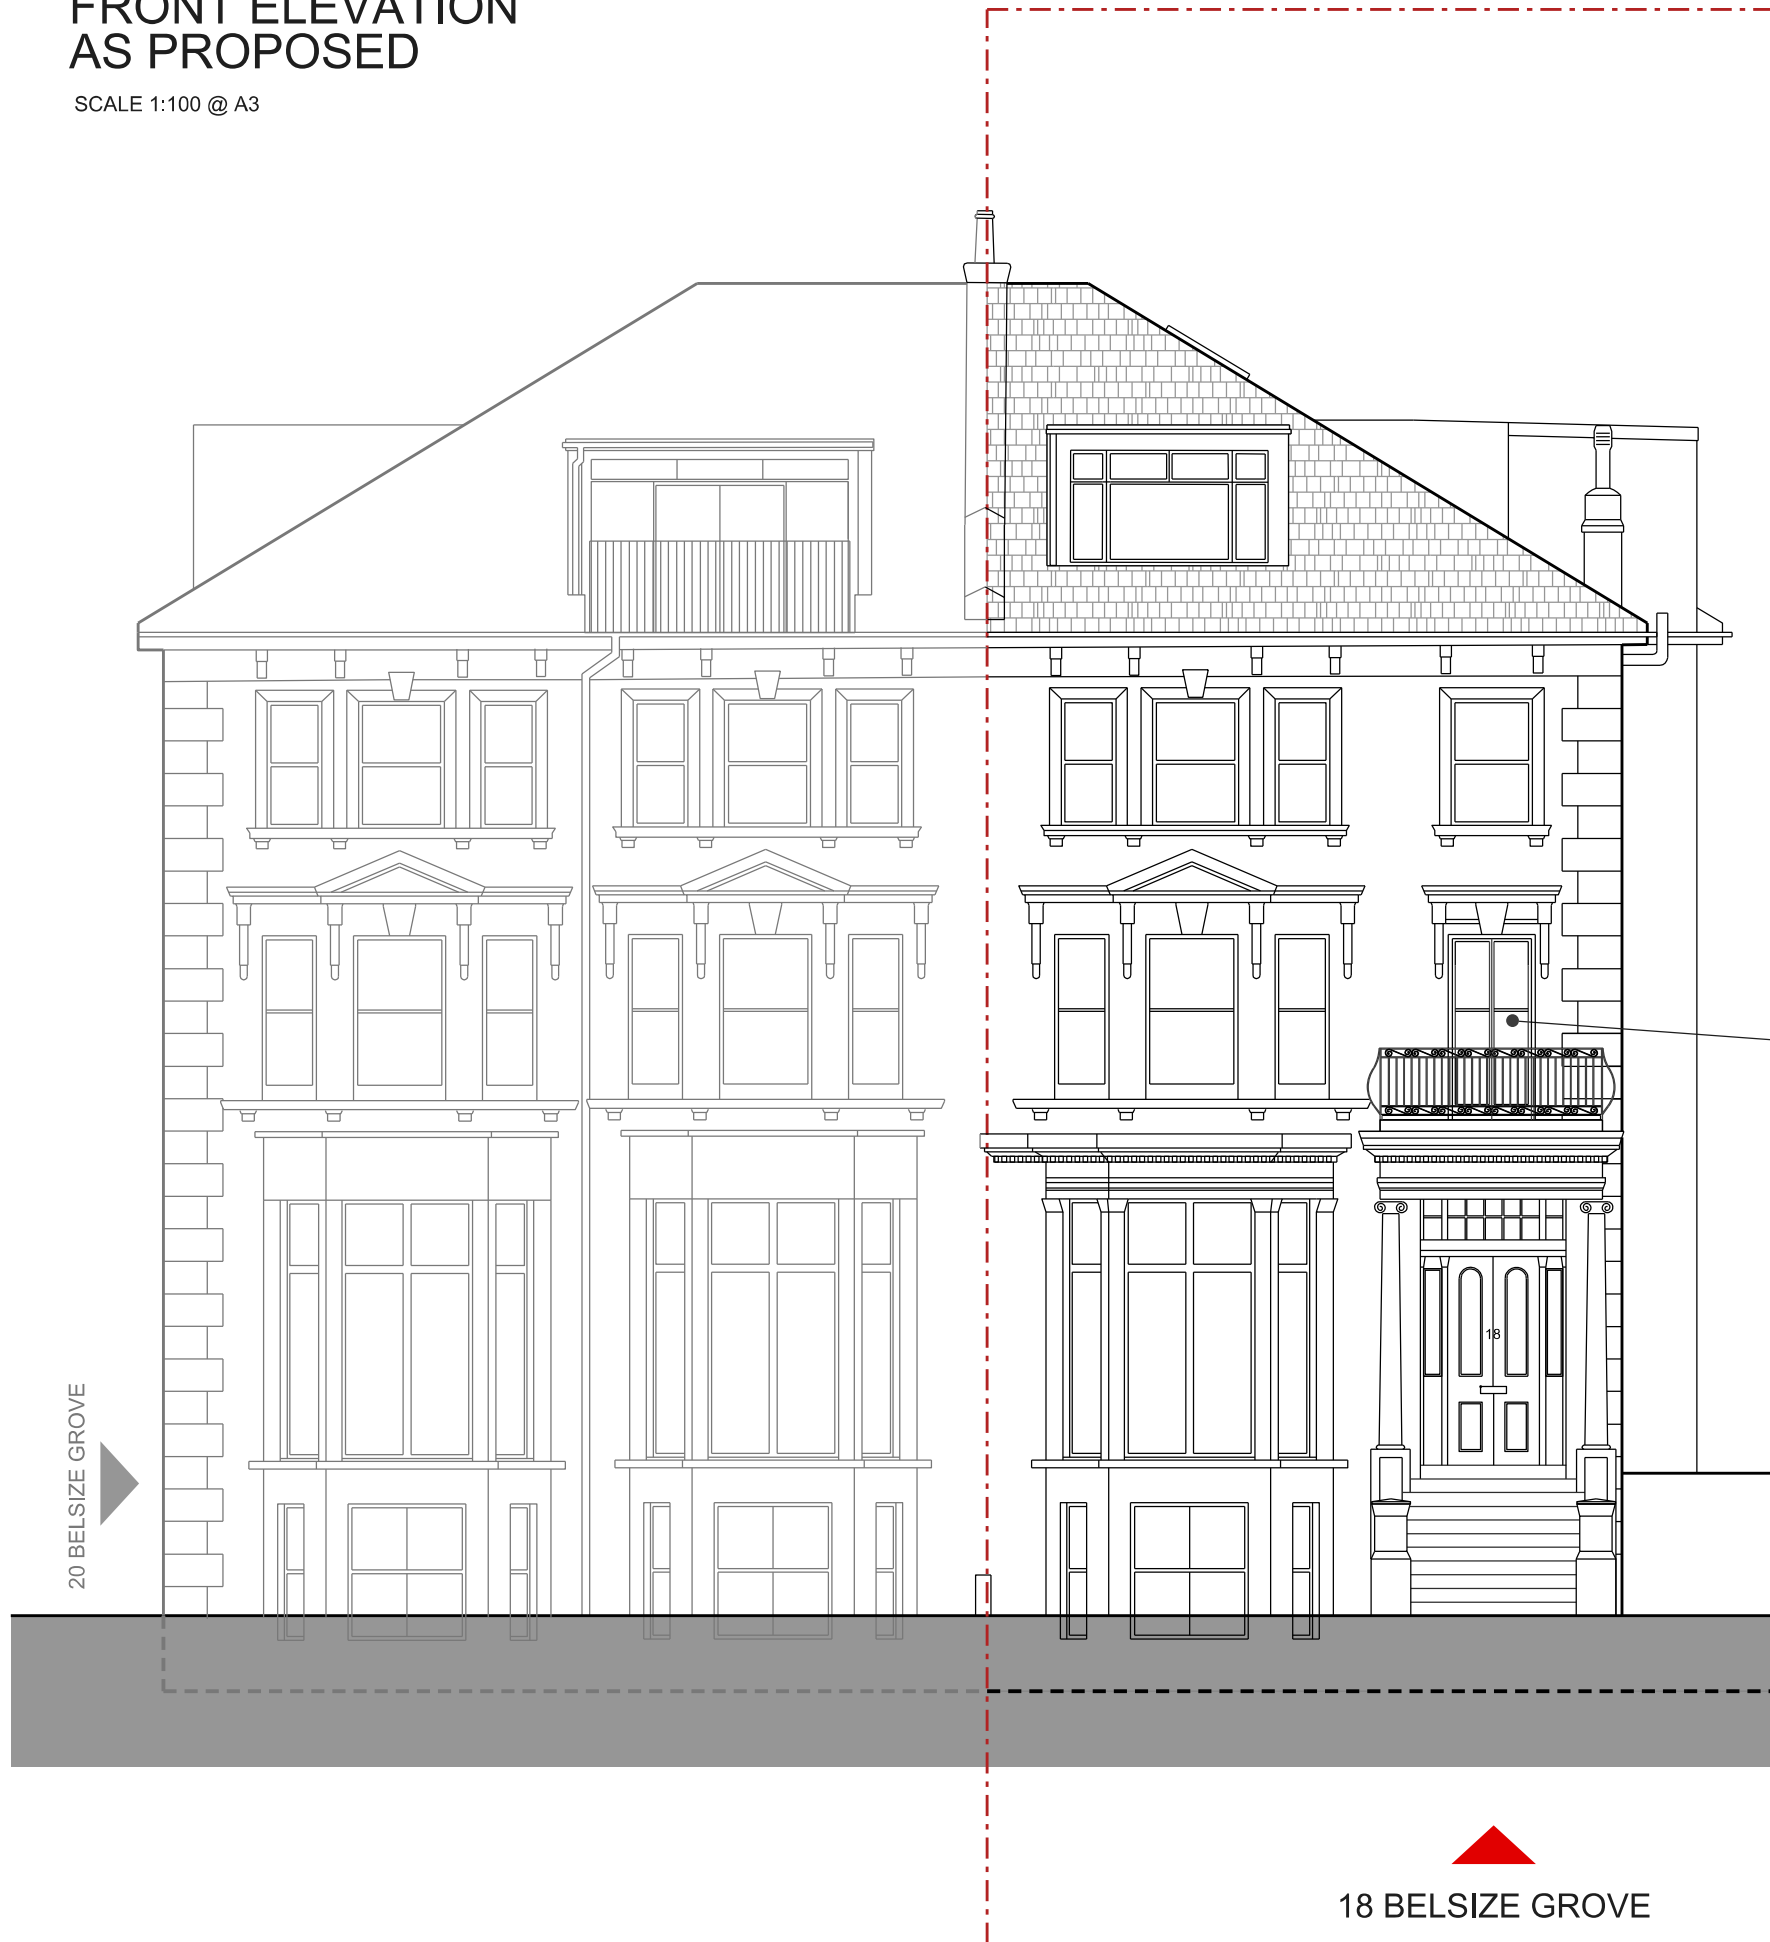

20 BELSIZE GROVE

18 BELSIZE GROVE



REV.	DATE	NOTES
A		
B	12/06/2018	PROPOSED WINDOW CHANGED TO AVOID TOP FANLIGHT AND ADD TRANSOM BAR TO MATCH EXISTING SASHES
C		
D		
E		
F		
G		
H		

PROJECT
**FIRST FLOOR FLAT
18 BELSIZE GROVE
NW3 4UN London**

CLIENT
Mr. YURIY SHPEK

TITLE
**FRONT ELEVATION
AS PROPOSED**

DESIGN ARCHITECTS
PIETRO BELLI DESIGN
info@pietrobellidesign.com

DATE
14 MARCH 2018

FILE NAME
301_BG03

DRAWN BY
PB

SCALE
1: 100 @ A3

DRAWING NO.
03

REV.
B