



**Existing Front Elevation**

Existing  
dormer, metal  
framed window

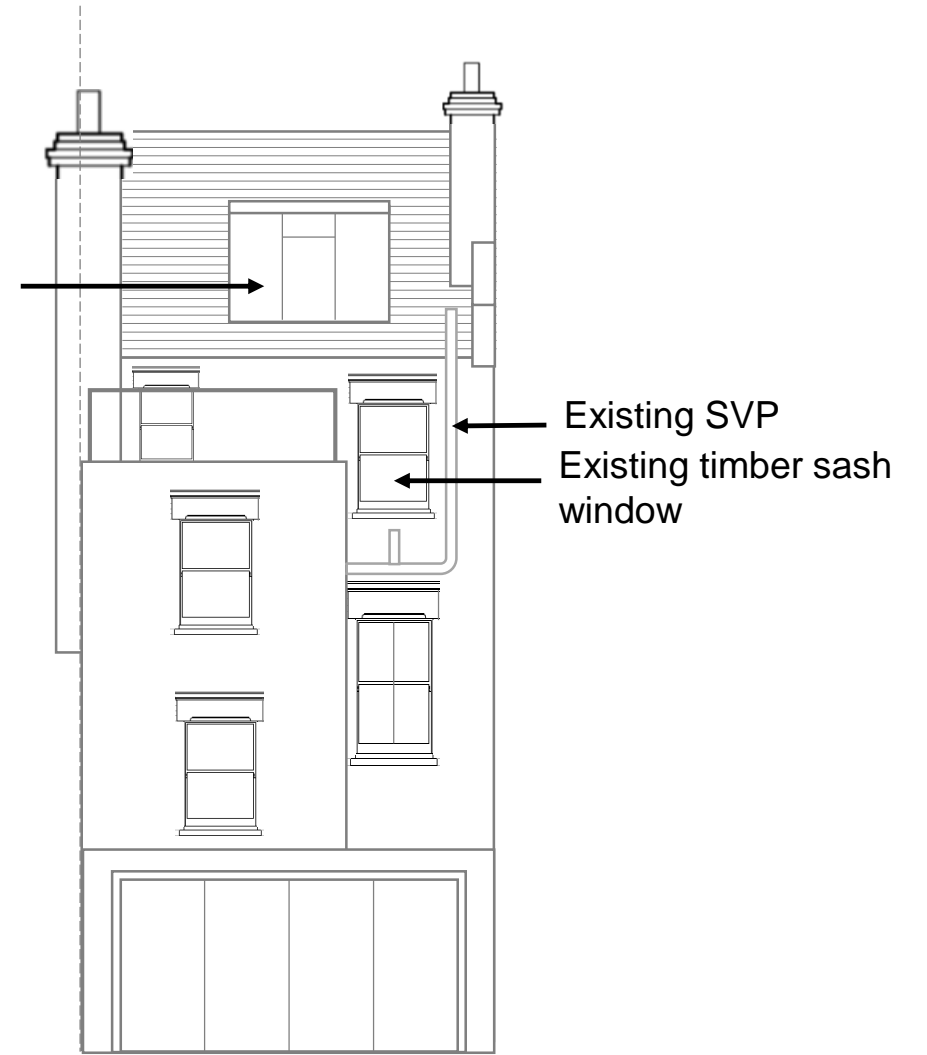

**Existing Rear Elevation**

 

Project  
12 ESTELLE ROAD  
LONDON  
NW3 2JY


Drawing  
EXISTING ELEVATIONAL  
VIEWS

Drawing ref.: EE.01 rev2


Date: APRIL 2018

Status: PLANNING


Scale: 1:50 @ A1

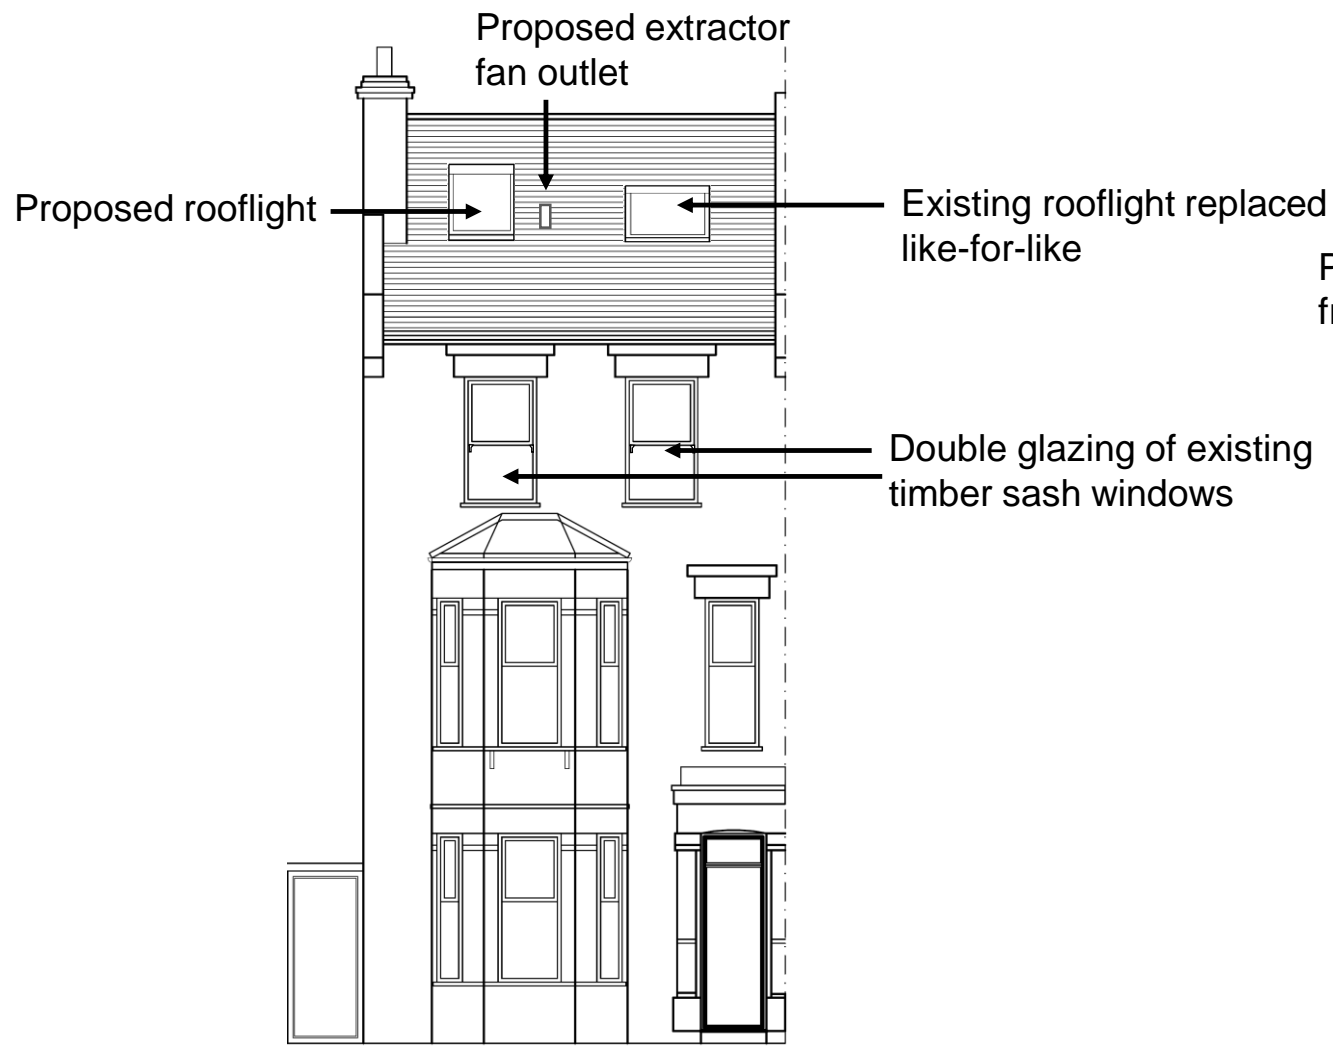

**Proposed Front Elevation**

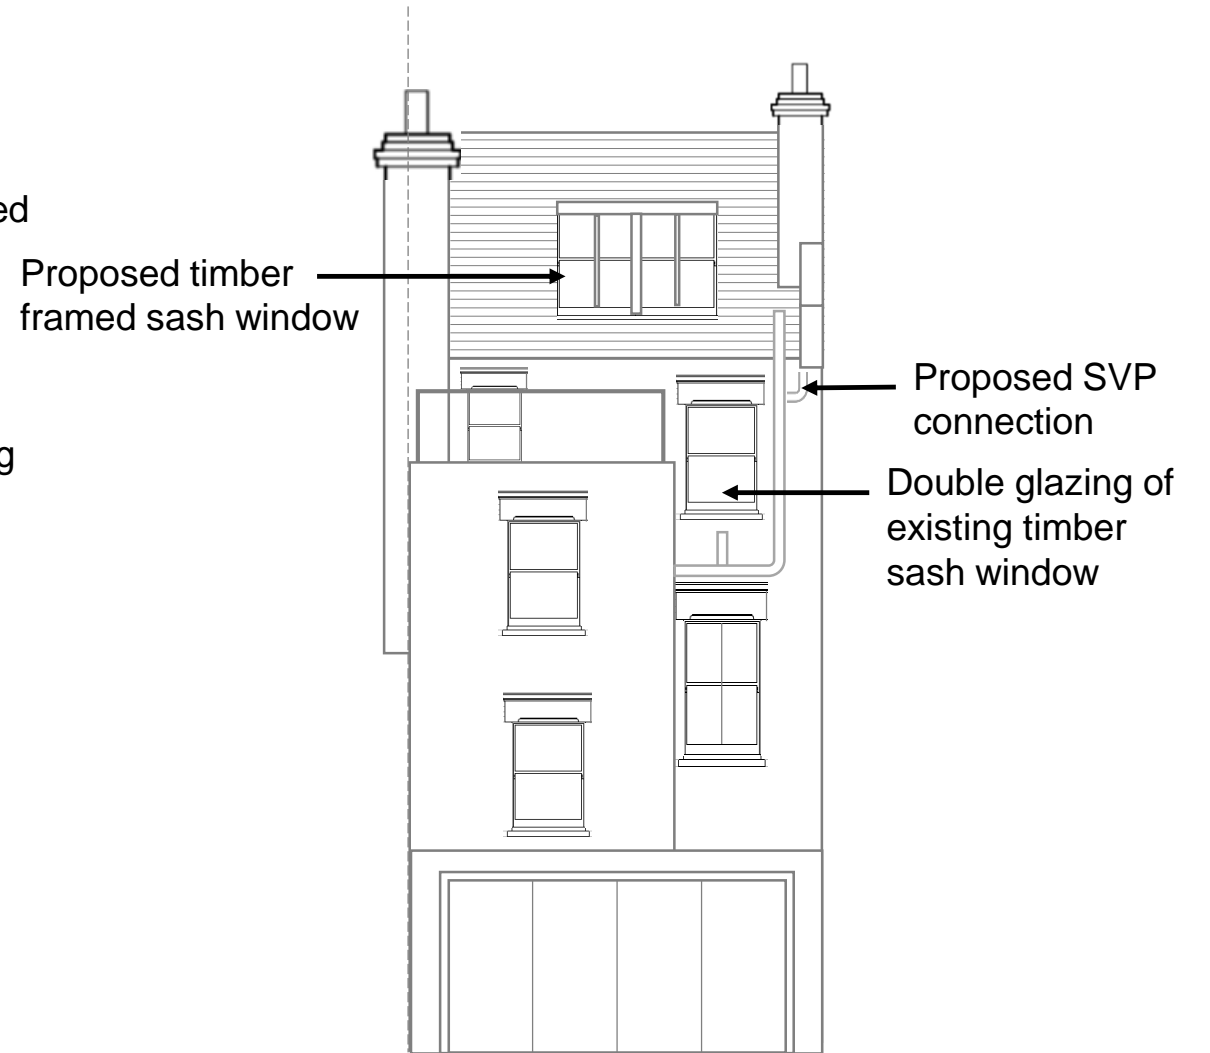

**Proposed Rear Elevation**

 

Project  
12 ESTELLE ROAD  
LONDON  
NW3 2JY


Drawing  
PROPOSED ELEVATIONAL  
VIEWS

Drawing ref.: EE.02 rev2


Date: APRIL 2018

Status: PLANNING


Scale: 1:50 @ A1

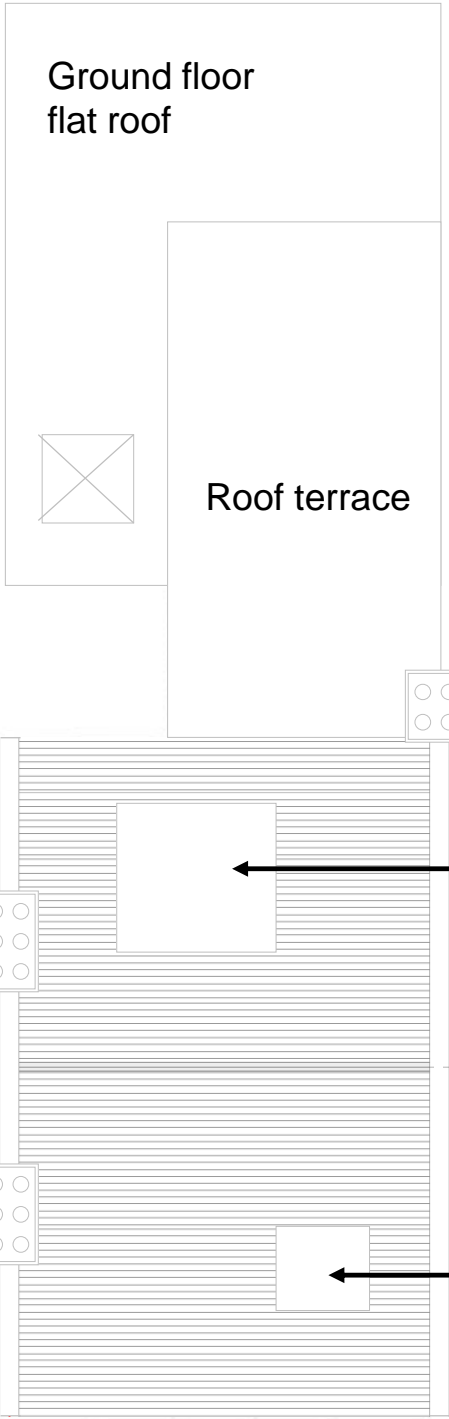

**Existing Roof Plan**

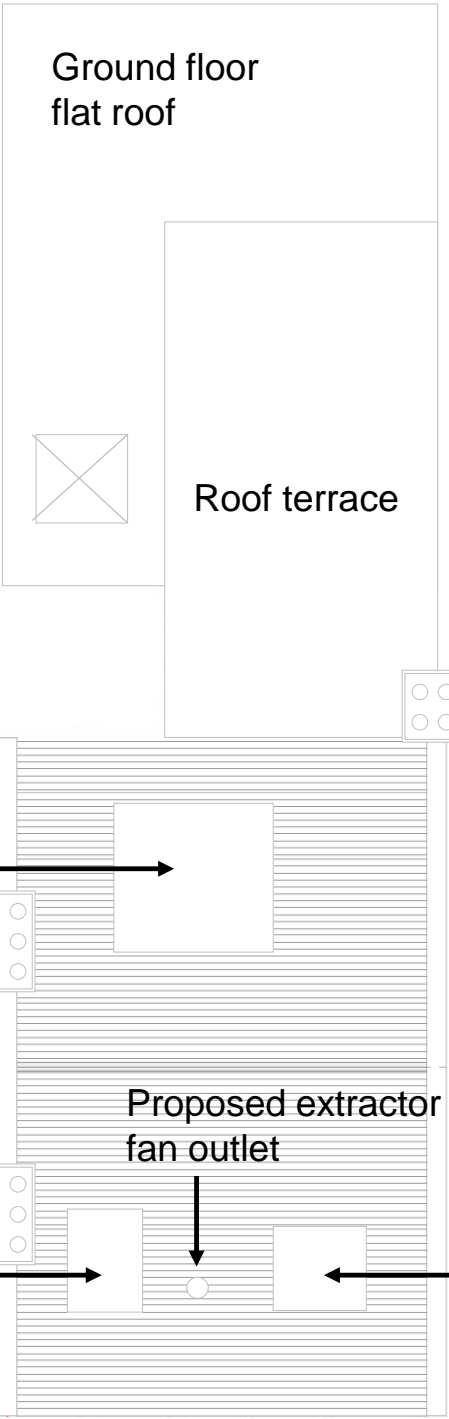

**Proposed Roof Plan**

 

Project  
 12 ESTELLE ROAD  
 LONDON  
 NW3 2JY


Drawing  
 EXISTING AND PROPOSED  
 ROOF PLANS

Drawing ref.: EE.03 rev2


Date: APRIL 2018

Status: PLANNING

Scale: 1:50 @ A1

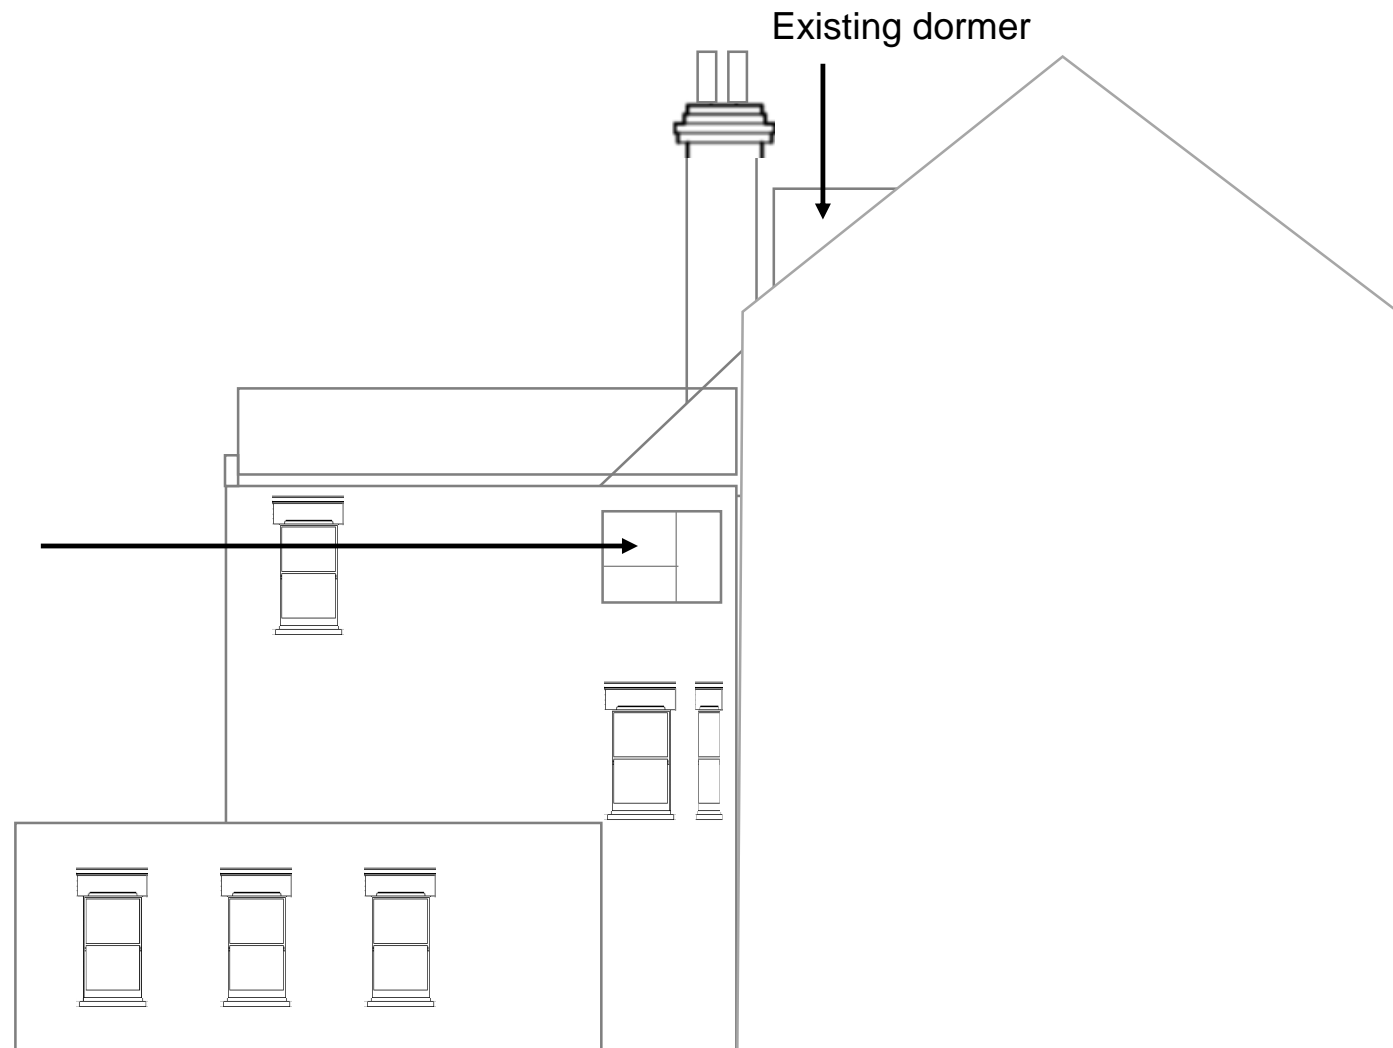

**Existing side elevation**

 

Project  
12 ESTELLE ROAD  
LONDON  
NW3 2JY


Drawing  
EXISTING SIDE ELEVATION

Drawing ref.: EE.04 rev2

Date: APRIL 2018

Status: PLANNING

Scale: 1:50 @ A1

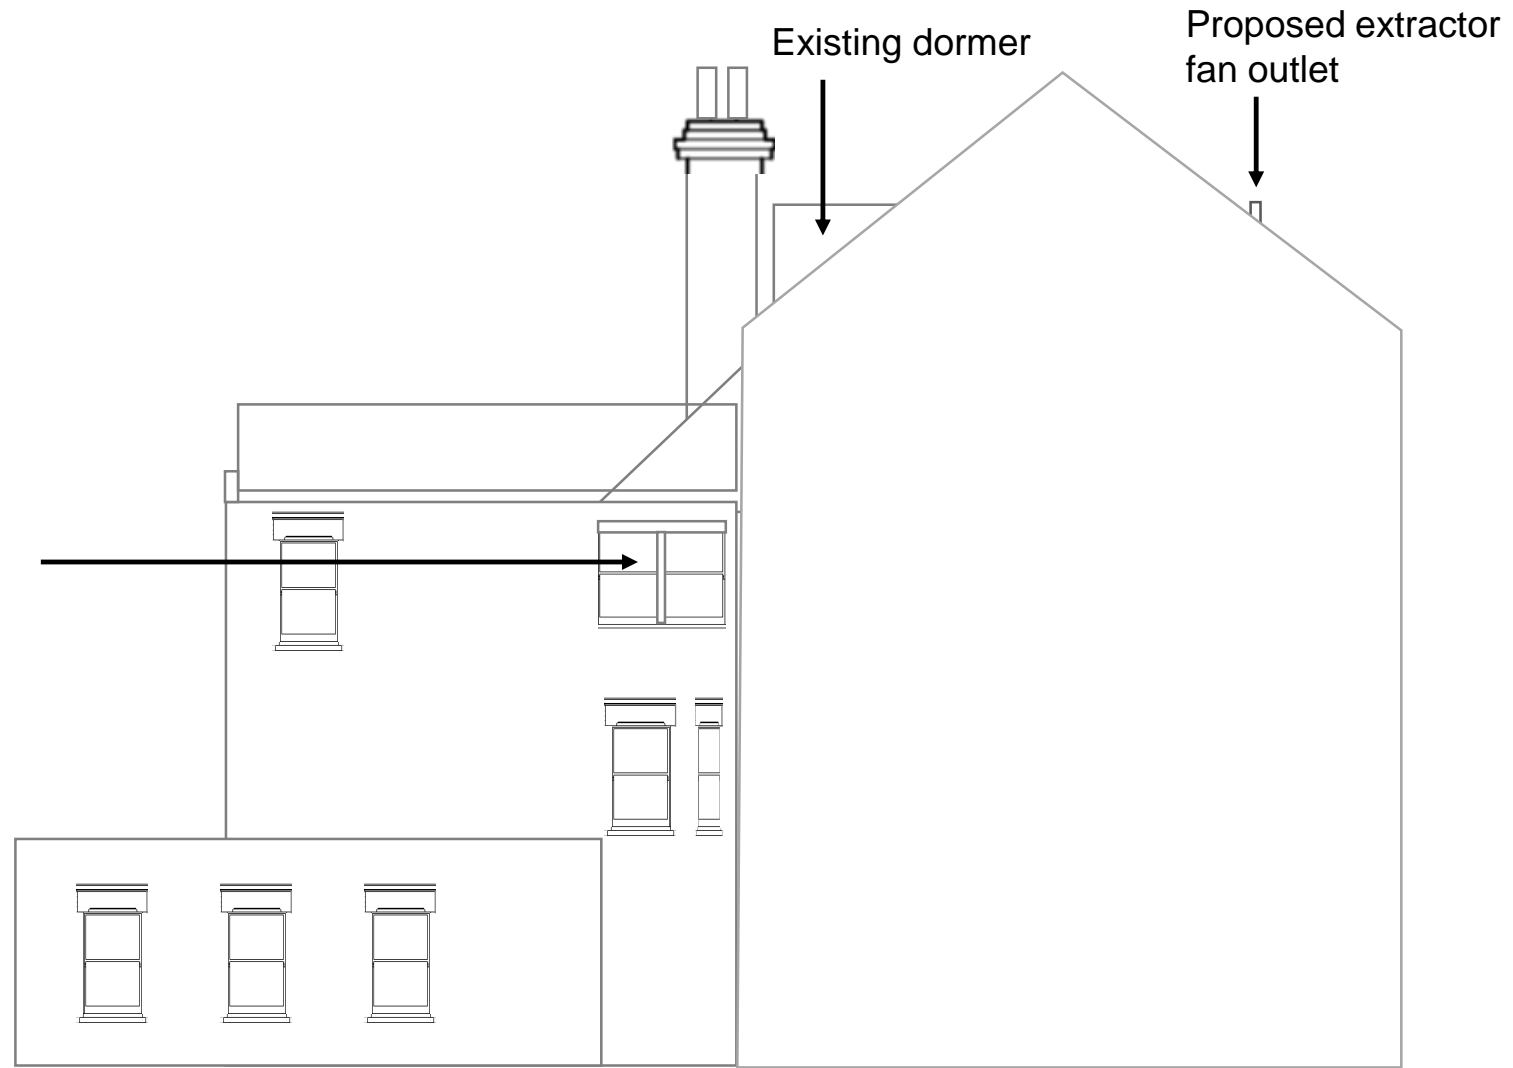


Proposed window,  
timber sash

Existing dormer

Proposed extractor  
fan outlet

**Proposed side elevation**

 

Project  
12 ESTELLE ROAD  
LONDON  
NW3 2JY

Drawing  
PROPOSED SIDE  
ELEVATION

Drawing ref.: EE.05 rev2

Date: APRIL 2018

Status: PLANNING

Scale: 1:50 @ A1