

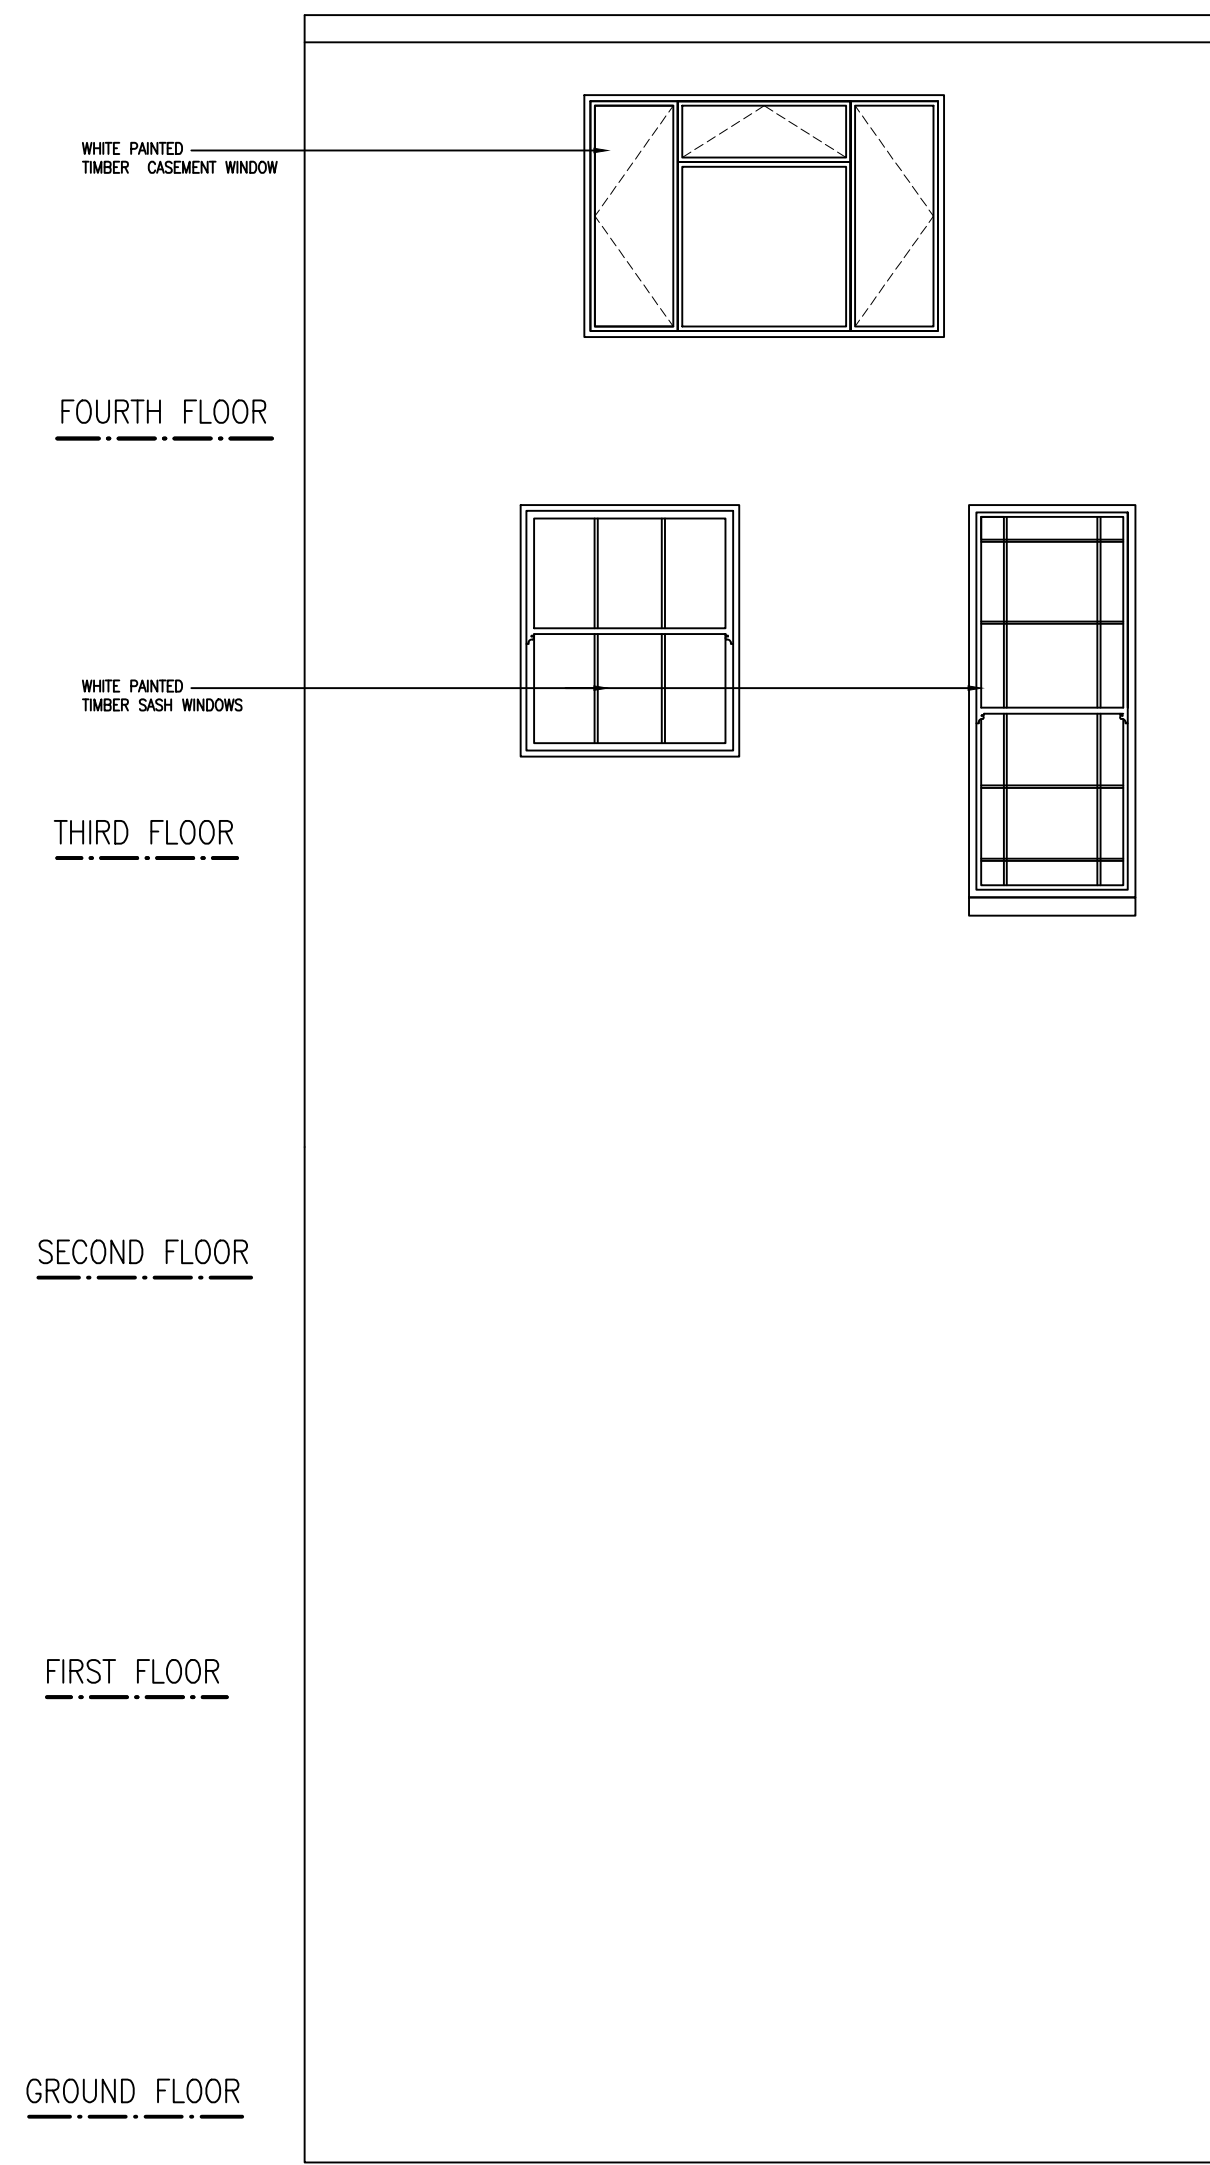



NOTES:

 


EXISTING REAR ELEVATION
SHOWING UPPER PARTS (FLAT 3)

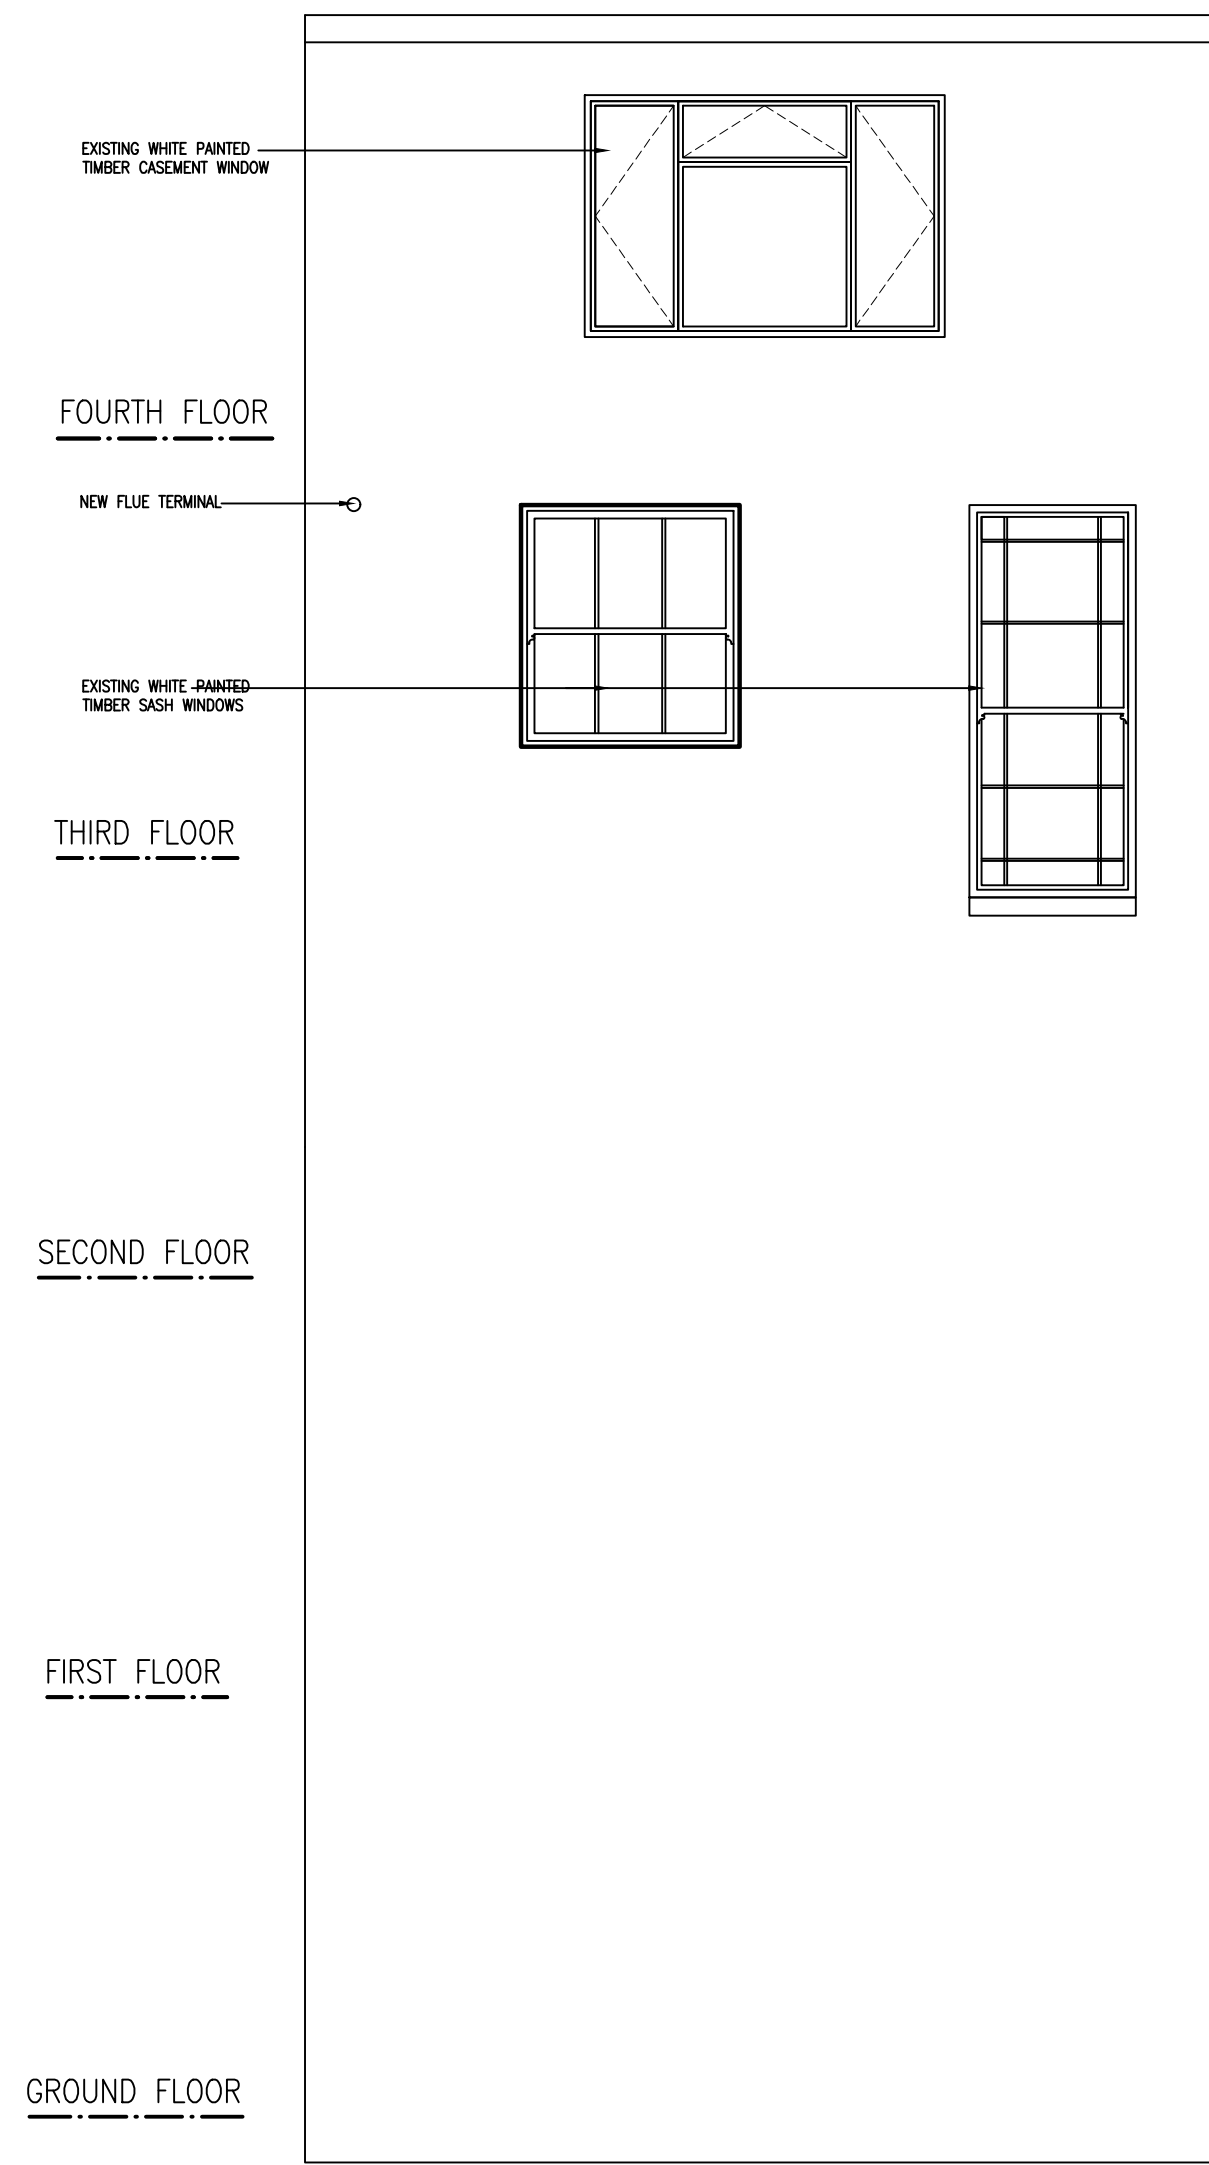


PROPOSED REAR ELEVATION
SHOWING UPPER PARTS (FLAT 3)
WITH FLUE TERMINAL

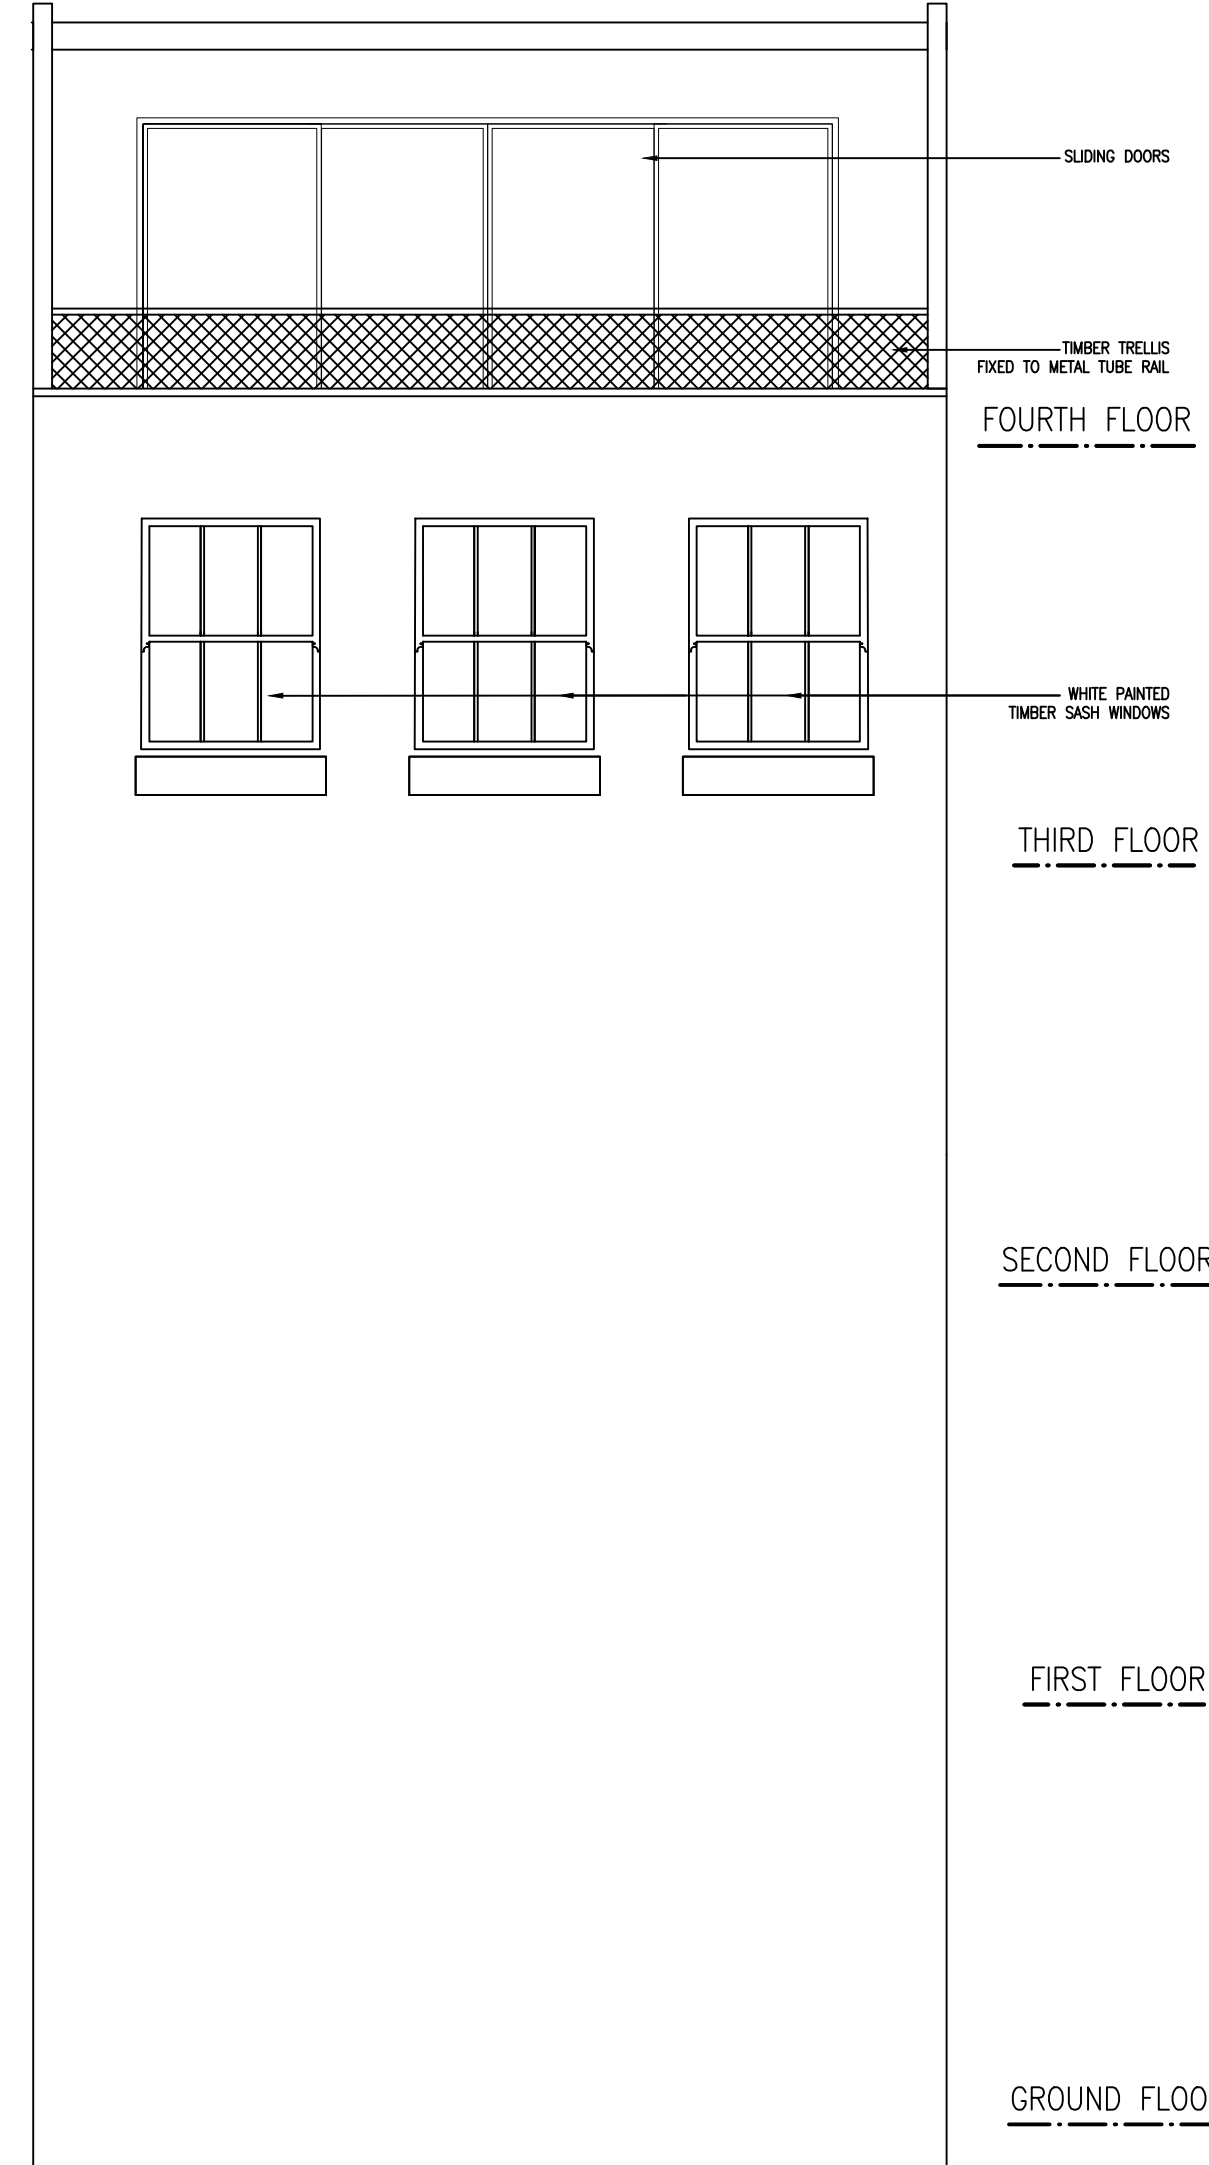


EXISTING FRONT ELEVATION
SHOWING UPPER PARTS (FLAT 3)

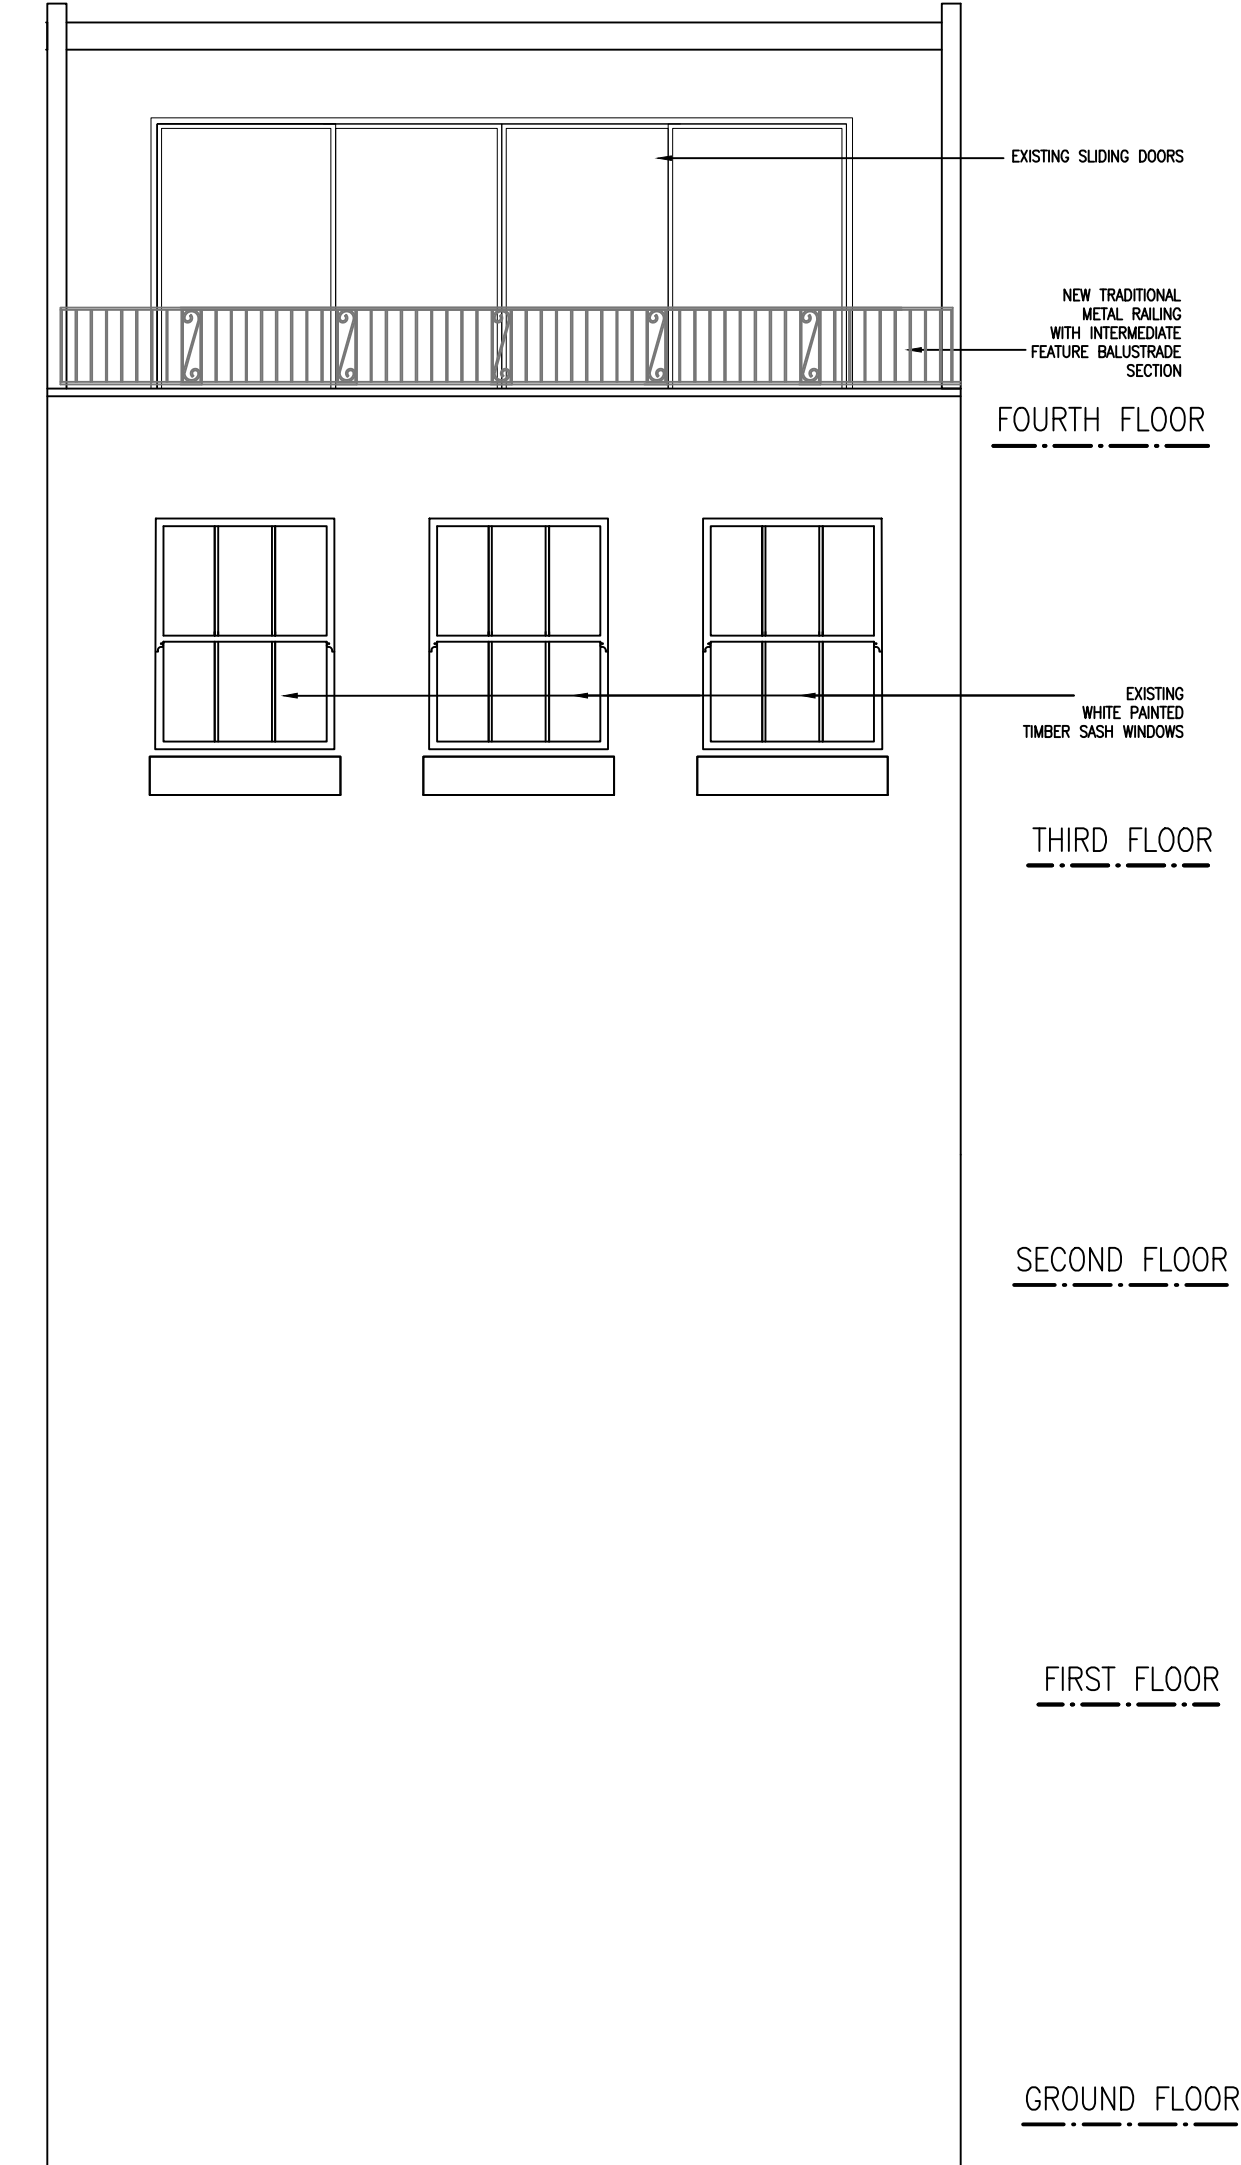

PROPOSED FRONT ELEVATION
SHOWING UPPER PARTS (FLAT 3)
WITH NEW BALUSTRADE

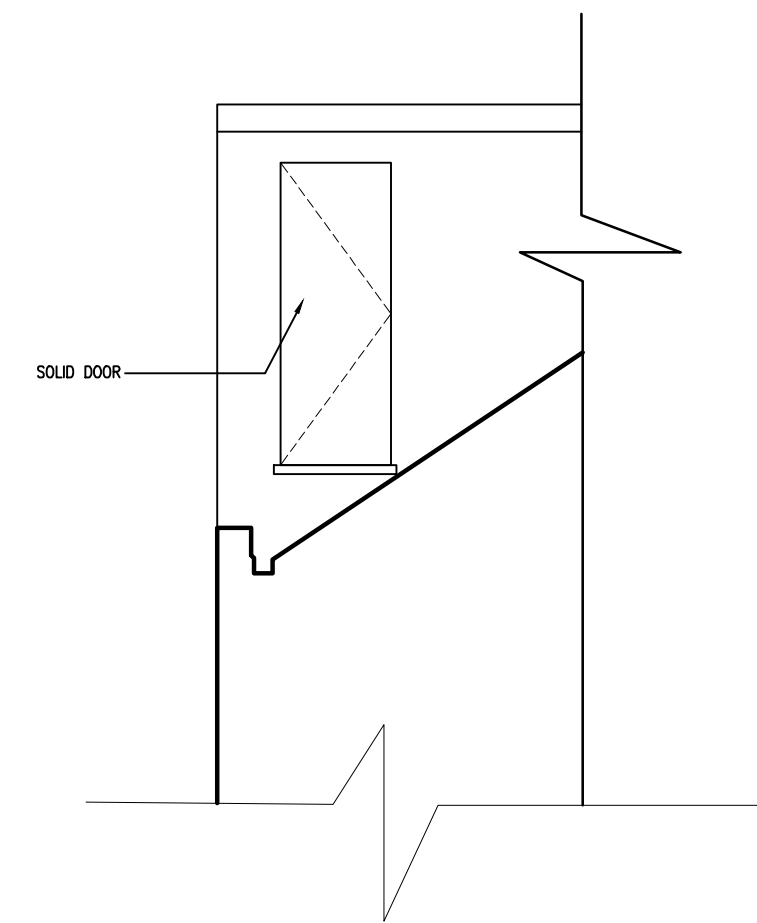

PART NORTH ELEVATION SHOWING
EXISTING EE DOOR

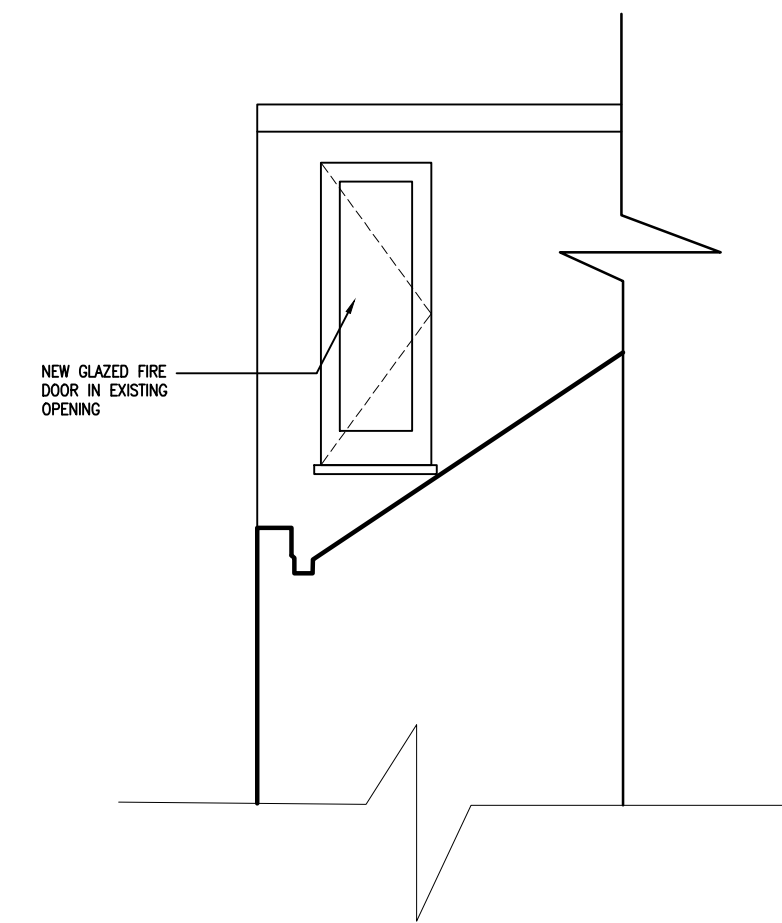

PART NORTH ELEVATION SHOWING
PROPOSED EE DOOR

14/06/18	EXISTING AND PROPOSED NORTH ELEVATION ADDED	A
DATE	REVISIONS	REV

THIS DRAWING IS THE COPYRIGHT OF THE ARCHITECT AND SHOULD NOT BE REPRODUCED WITHOUT WRITTEN CONSENT.

PROJECT
**22 CHALCOT SQUARE
LONDON
NW1 8YA**

DRAWING
**EXISTING AND PROPOSED
FRONT AND REAR
ELEVATIONS**

DATE NOV'17	transformation 45 LANCASTER GROVE LONDON NW3 4HB TEL: 020 7424 0122 e-mail: info@transformation-architects.co.uk
DELT. EC	
COMPUTER 2044-02	
SCALE 1:50	
DWG. No. 2044-002	REV. No. A