



1 Proposed Front Elevation
Scale: 1:10

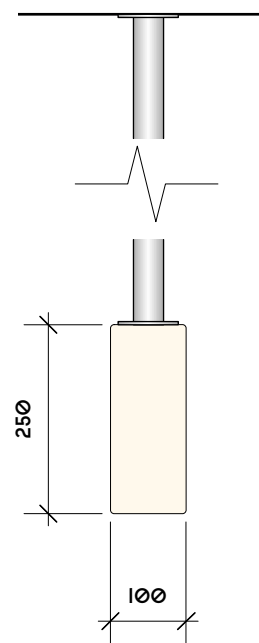

2 Proposed Side Elevation
Scale: 1:10

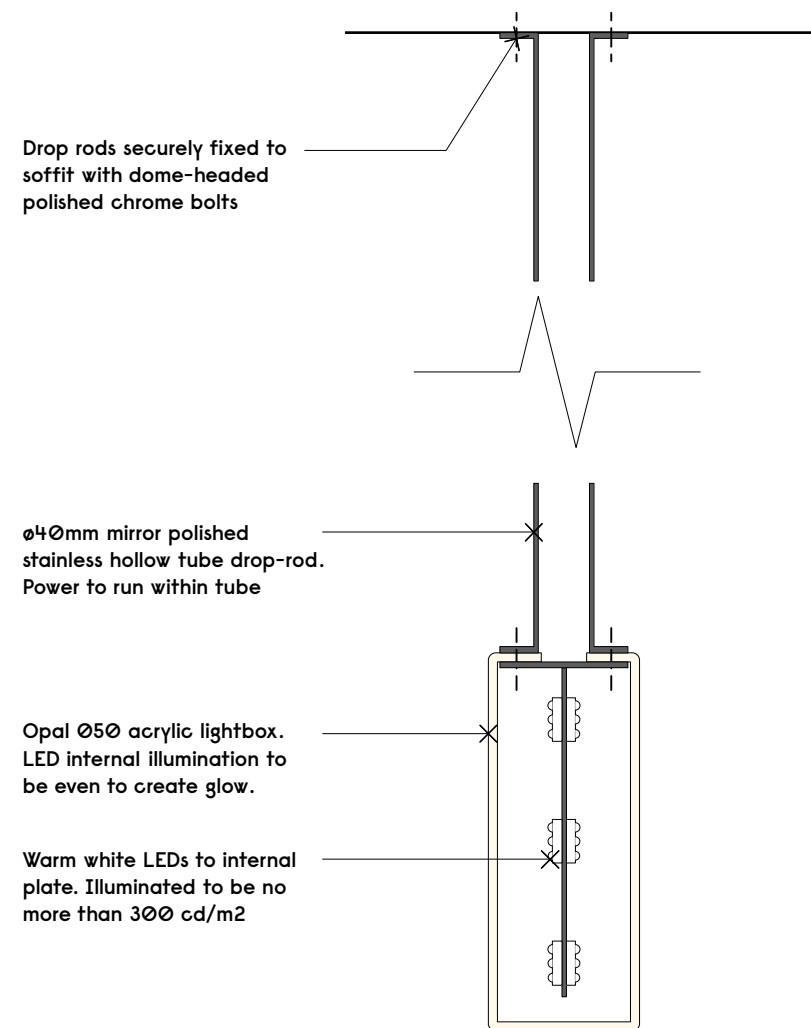

3 Proposed Section
Scale: 1:5



Notes

Revision	Date	Description
-	08/06/18	Issued for Planning

Gundry + Ducker
Gundry + Ducker Architecture Ltd
3 Garrick Street
London WC2E 9BF
+44(0)203 417 4895
info@gundryducker.com

Project Sushi Daily

Drawing Title Proposed Internal Hanging Sign Type 01

Scale As Shown @ A3 Drwg. No. Rev

Date June 2018 356_PL_06 -

Status FOR PLANNING

Do not scale. All dimensions to be confirmed on site.
Information contained in this drawing is the sole copyright of the designer
and is not to be reproduced without permission.